


Survey G. Loug, W. P. 55-4
 Plan. D. Chaffner
 C.E.C.

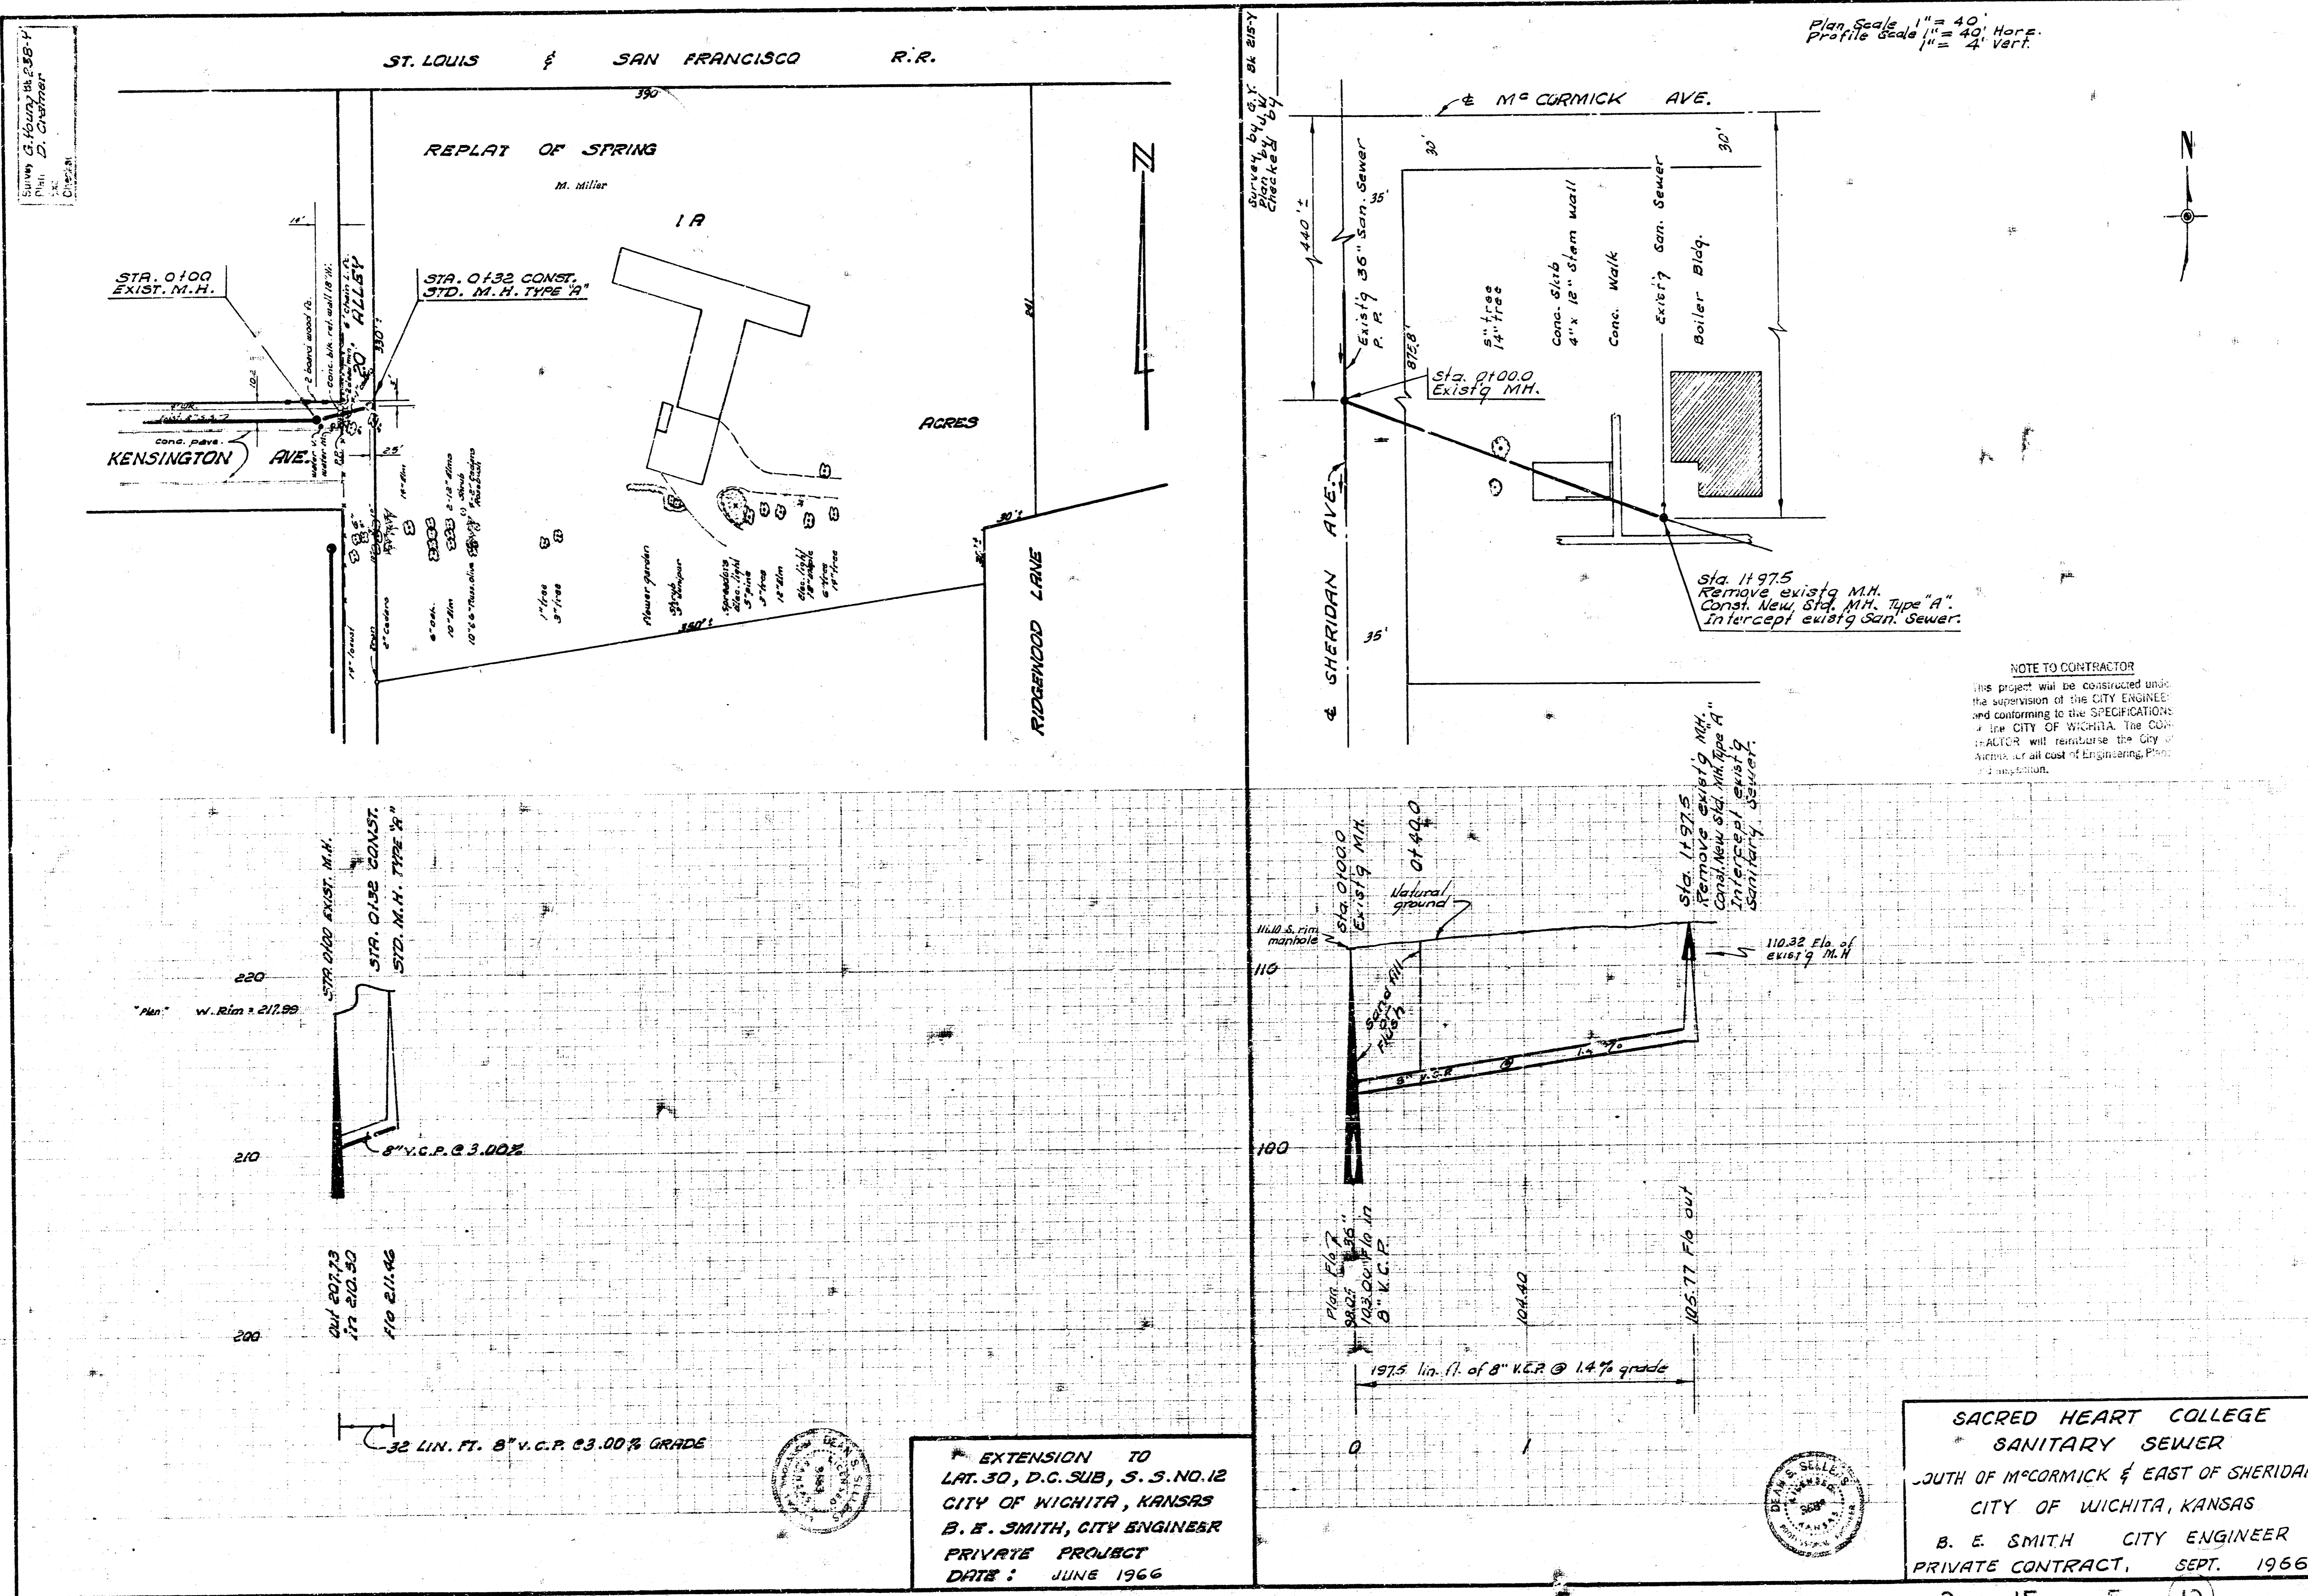

Plan Scale 1" = 40'
 Profile Scale 1" = 4' vert.

NOTE TO CONTRACTOR
 This project will be constructed under the supervision of the CITY ENGINEER and conforming to the SPECIFICATIONS of the CITY OF WICHITA. The CONTRACTOR will reimburse the City of Wichita for all cost of Engineering, Plans, and Insurances.

EXTENSION TO
 LAT. 30, D.C. SUB, S. 3. NO. 12
 CITY OF WICHITA, KANSAS
 B. E. SMITH, CITY ENGINEER
 PRIVATE PROJECT
 DATE: JUNE 1966

SACRED HEART COLLEGE
 SANITARY SEWER
 SOUTH OF McCORMICK & EAST OF SHERIDAN
 CITY OF WICHITA, KANSAS
 B. E. SMITH CITY ENGINEER
 PRIVATE CONTRACT, SEPT. 1966