


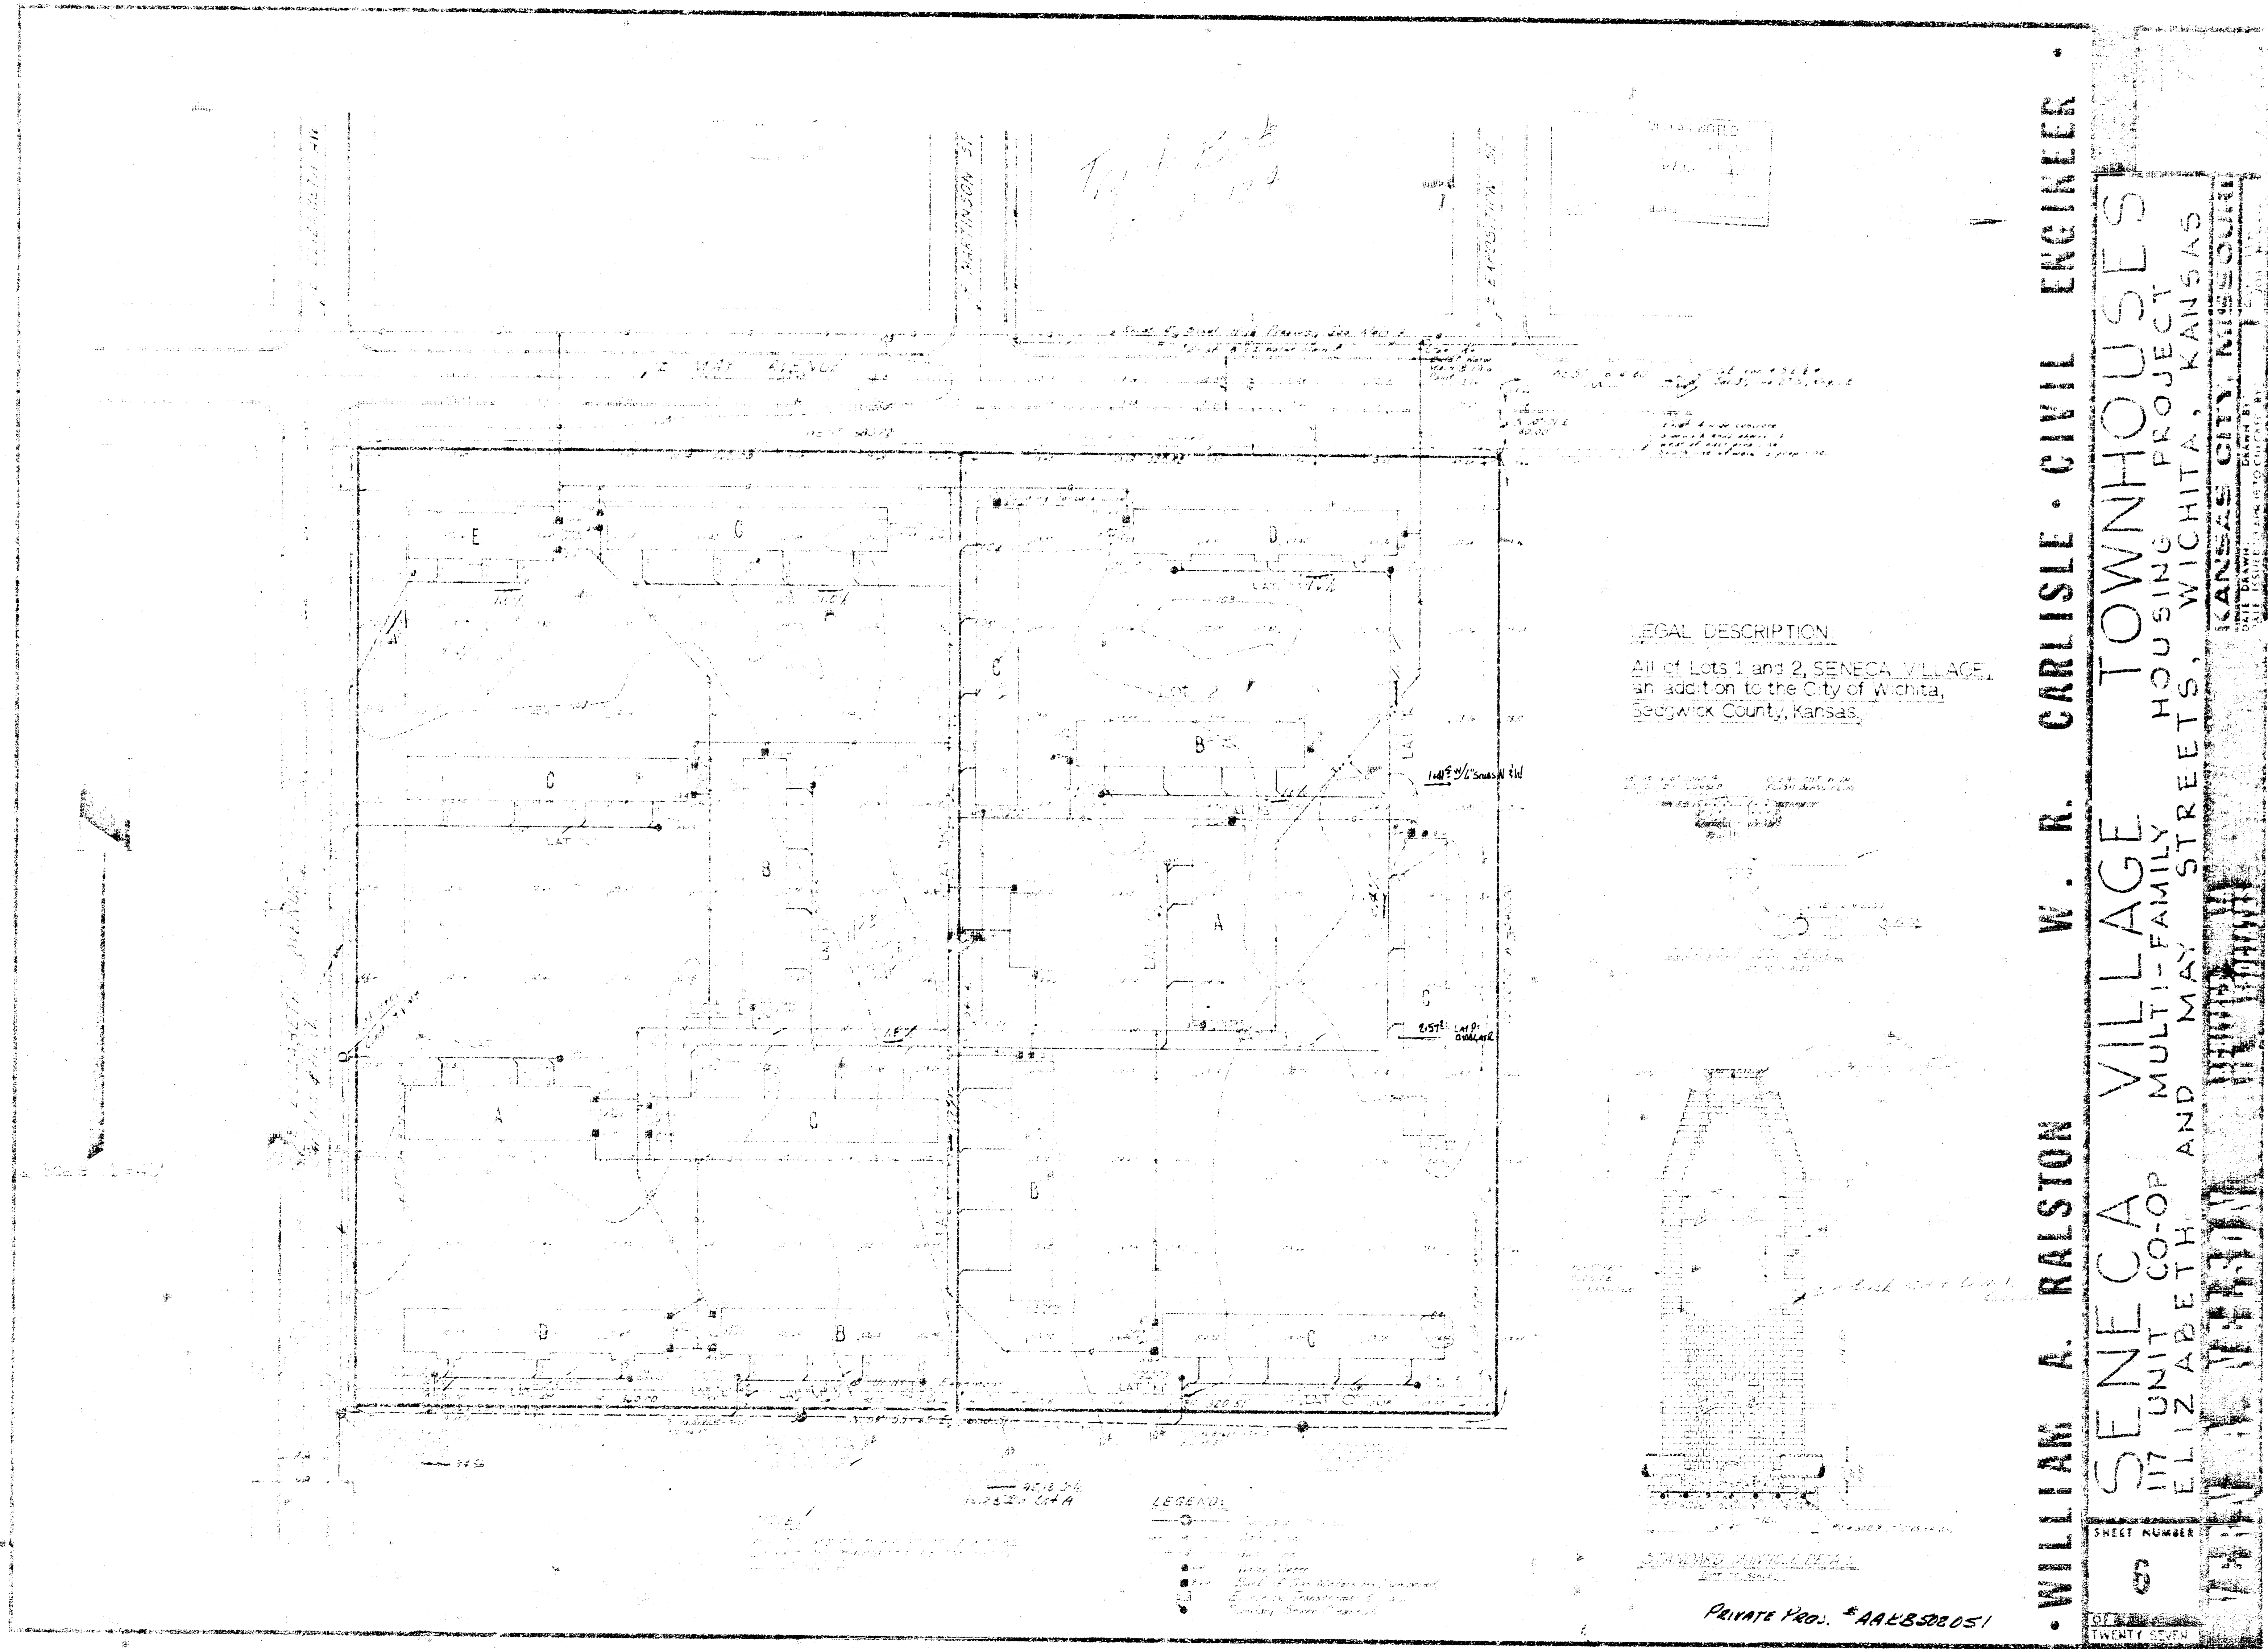

WILLIAM A. RALSTON W. R. CARLISLE - CIVIL ENGINEER

SENECA VILLAGE TOWNHOUSES
117 UNIT CO-OP HOUSING PROJECT
ELIZABETH AND MAY STREETS, WICHITA, KANSAS
KANSAS CITY, MISSOURI
SHEET NUMBER
6
TWENTY SEVEN

PRIVATE PROJ. #AALB500051

