
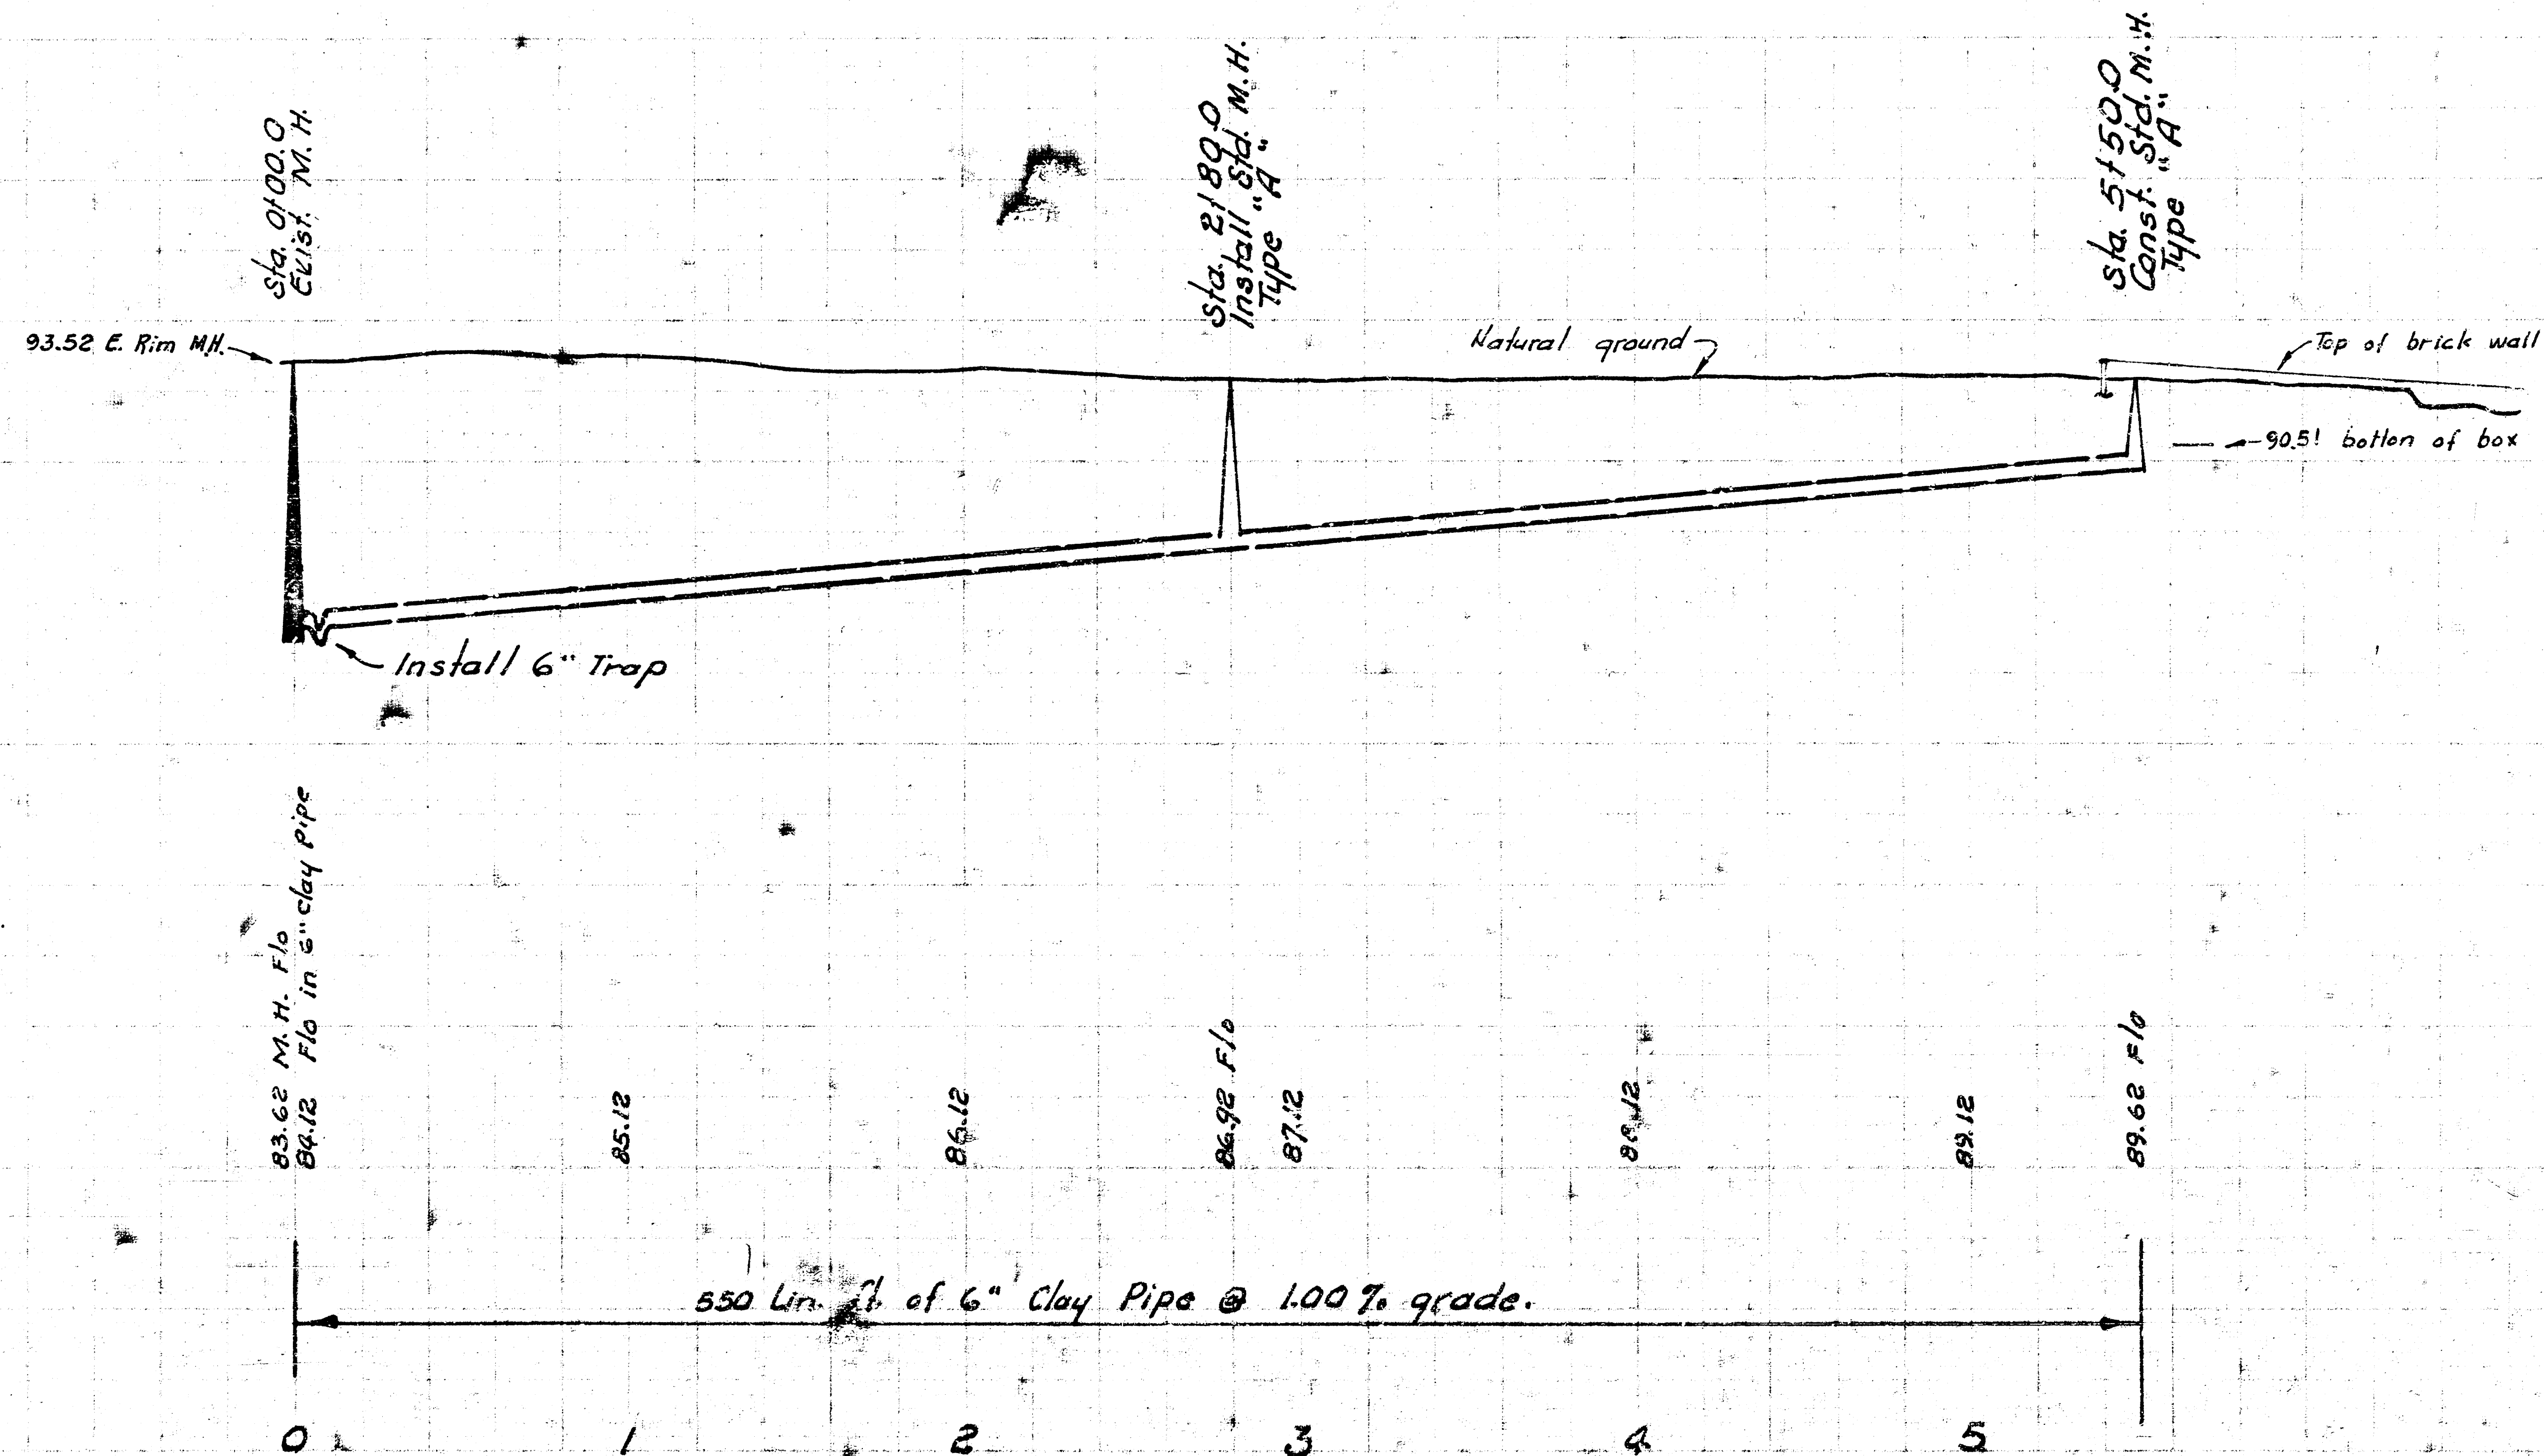


B. M. 73.40 City Sld. 44' N. and 30' E. of 1/4 Sec.
 cor. Meridian & 43rd St. So.

B. M. 94.45 R.R. Spk. E-face large Elm
 21' W. of existing San. M. H.
 Elm on West R.L.

Plan Scale 1" = 40'
 Profile Scale 1" = 40' Horiz.
 1" = 5' Vert.

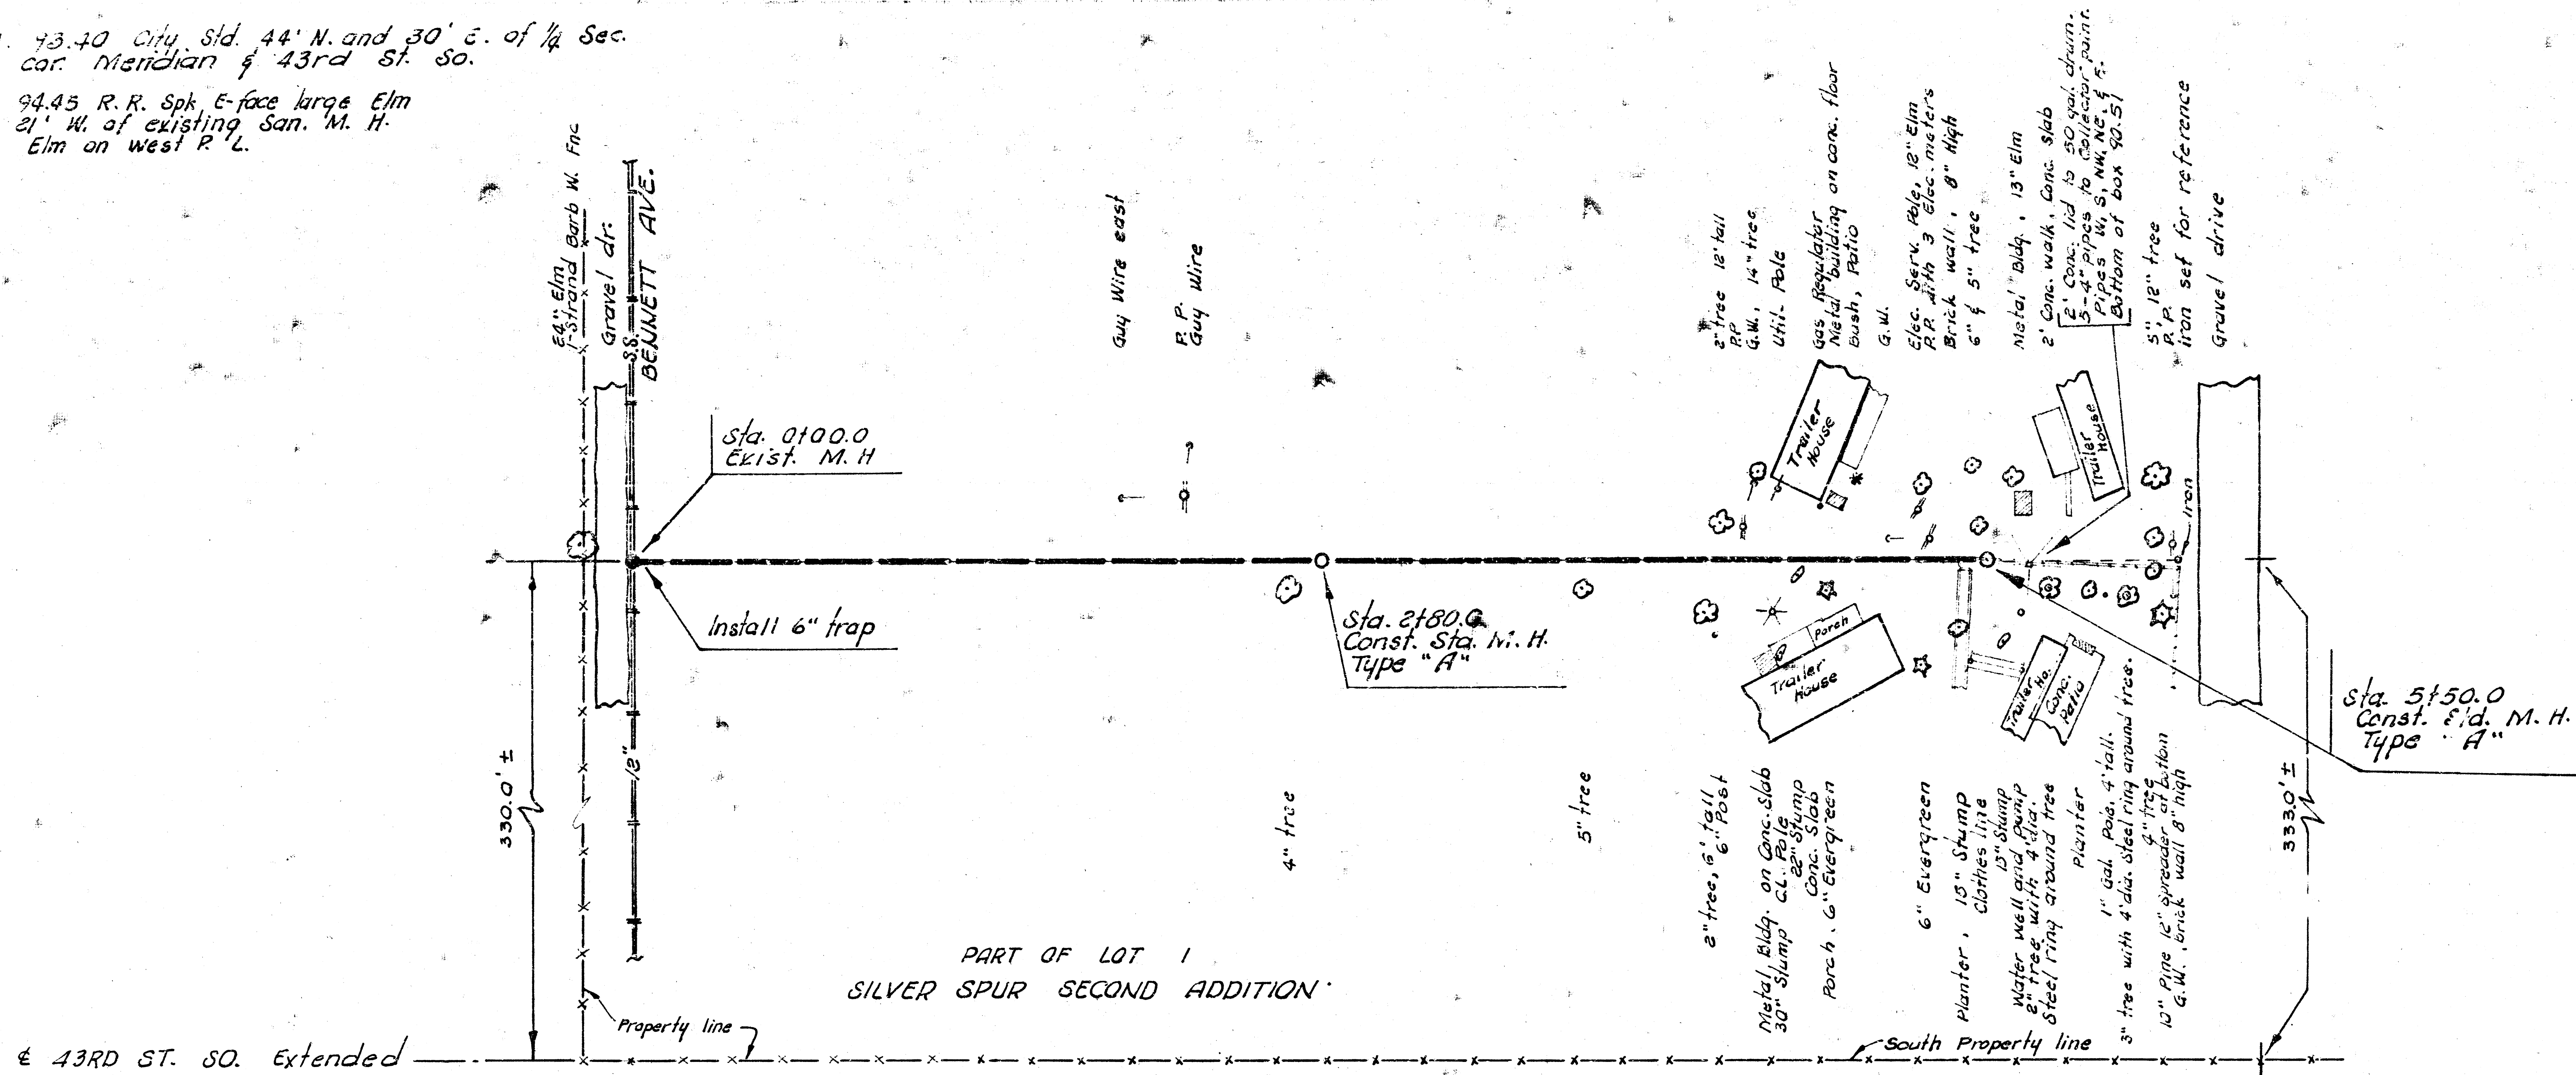

SILVER SPUR TRAILER PARK
 SANITARY SEWER
 N.E. BENNETT AVE. & 43RD. ST. SO.
 CITY OF WICHITA, KANSAS
 R. W. LINN — CITY ENGINEER
 MARCH 1974 PROJECT NO. BHK5030