
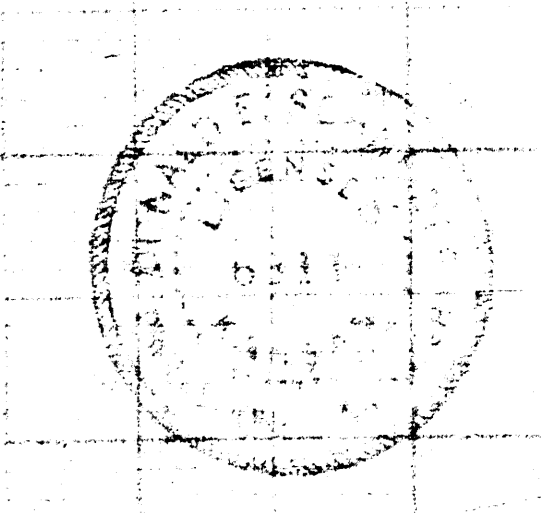


Scale Plan 1" = 40' Horiz
1" = 5' Vert.

NOTE TO CONTRACTOR
This project will be constructed under the supervision of the City Engineer and conforming to the specifications of the City of Wichita. The Contractor shall be responsible for obtaining all necessary permits and approvals.

NOTE: FLOW ELEVATION OF SEWER MAY BE RAISED 0.7' BETWEEN STATION 0+59 AND 4+05 ON LINE NO. 1 AND STATION 0+00 AND 1+10 ON LINE NO. 2 WITH THE APPROVAL OF THE OWNER.

B.M. 9234 R.R. Spike in E.S. of Power Pole on S.W. corner of Clarence & Carey Lane
B.M. 9224 SE corner of cone water meter vault on N. side of Carey Lane approx. 754 ft. E. of E. of Clarence Ave.

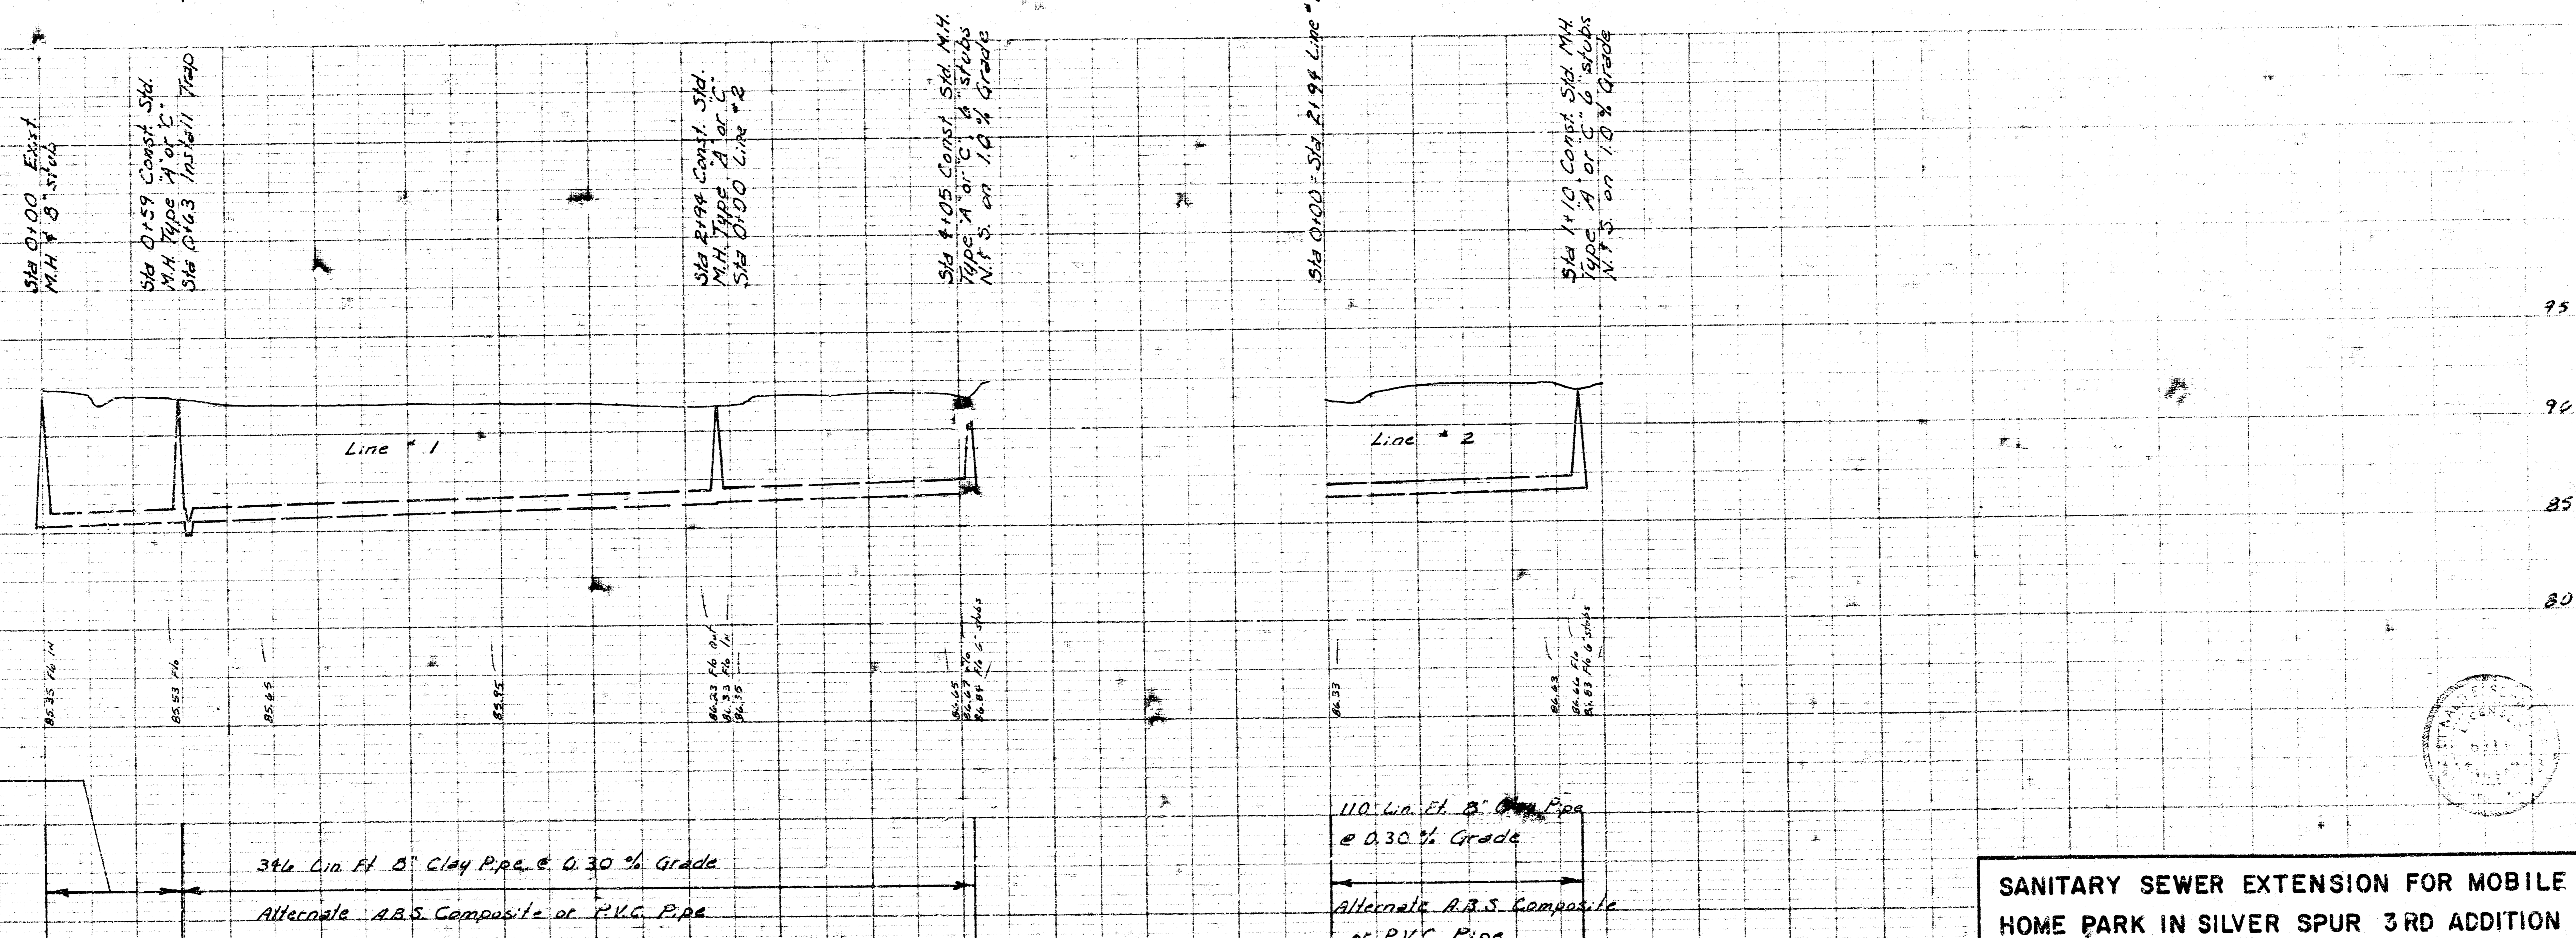


SANITARY SEWER EXTENSION FOR MOBILE HOME PARK IN SILVER SPUR 3RD ADDITION CITY OF WICHITA, R.W. LINN - CITY ENGINEER

Clarence Ave

Silver Spur 3rd Addition
2

Sta 1+10 Const. Std. M.H.
Type "A" or "C", 6" stubs N & S.
on 1.0% Grade

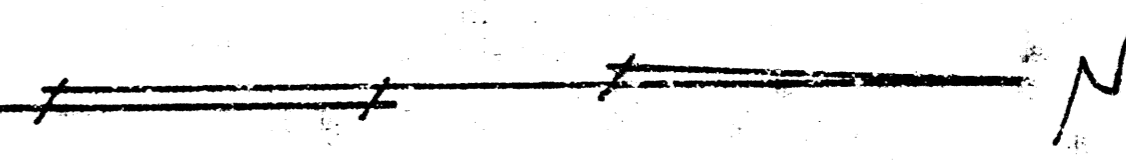

Scale Plan 1" = 40'
Profile 1" = 90' Horiz.
1" = 5' Vert.

Sta 0+59 Const. Std.
M.H. Type "A" or "C"

Line #4

Sta 0+63 Install Trap

Sta 2+96 Const. Std.
M.H. Type "A" or "C"
Sta 0+00 Line #4

Sta 0+00 Line #3
Existing M.H. & 8" stub

Line #3

Carey Lane

Sta 3+98 Const. Std. M.H.
Type "A" or "C", 6" stubs N & S.
on 1.0% Grade

Seneca Ave

- B.M. 94.34 R.R. spike in E.S. of Power Pole on S.W. corner of Clarence & Carey Lane
- B.M. 93.24 S.E. corner of C.C. water meter vault on N. side of Carey Lane approx. 95' ft. E. of E. of Clarence Ave.

Sta 0+00 Existing M.H.
& 8" stub



Sta 0+59 Const. Std. M.H. Type "A" or "C"
Sta 0+63 Install Trap

Sta 2+96 Const. Std. M.H.
Type "A" or "C", 6" stubs N & S.
Sta 0+00 Line #4

Sta 3+98 Const. Std. M.H.
Type "A" or "C", 6" stubs N & S.
on 1.0% Grade

Sta 0+00 - Sta 2+96 Line #3

Sta 1+10 Const. Std. M.H.
Type "A" or "C", 6" stubs N & S.
on 1.0% Grade

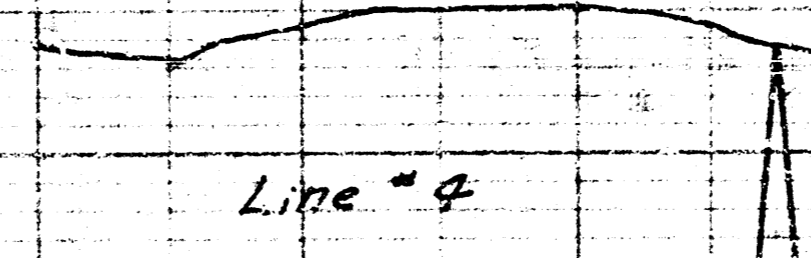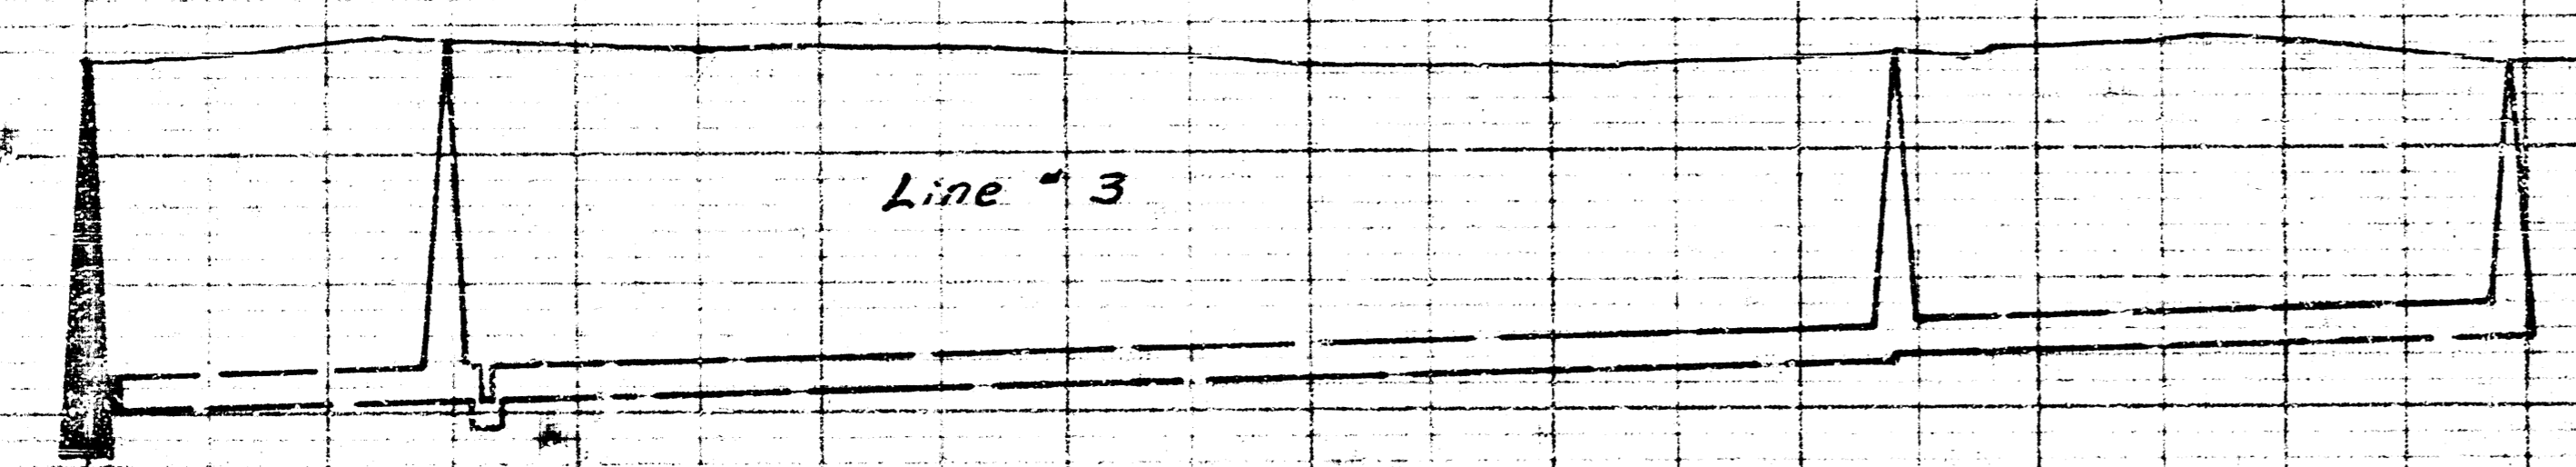


59 Lin. Ft. 8" Clay Pipe
@ 0.30% Grade

339 Lin. Ft. 8" Clay Pipe @ 0.30% Grade


Alternate A.B.S. Composite or P.V.C. Pipe

110 Lin. Ft. 8" Clay Pipe
@ 0.30% Grade

Alternate A.B.S. Composite

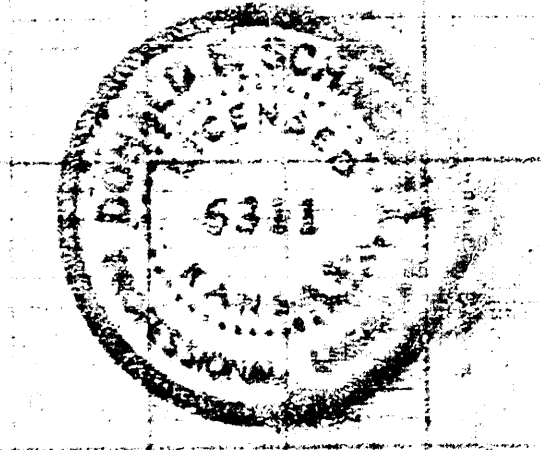


SANITARY SEWER EXTENSION FOR MOBILE HOME PARK IN SILVER SPUR 3RD ADDITION

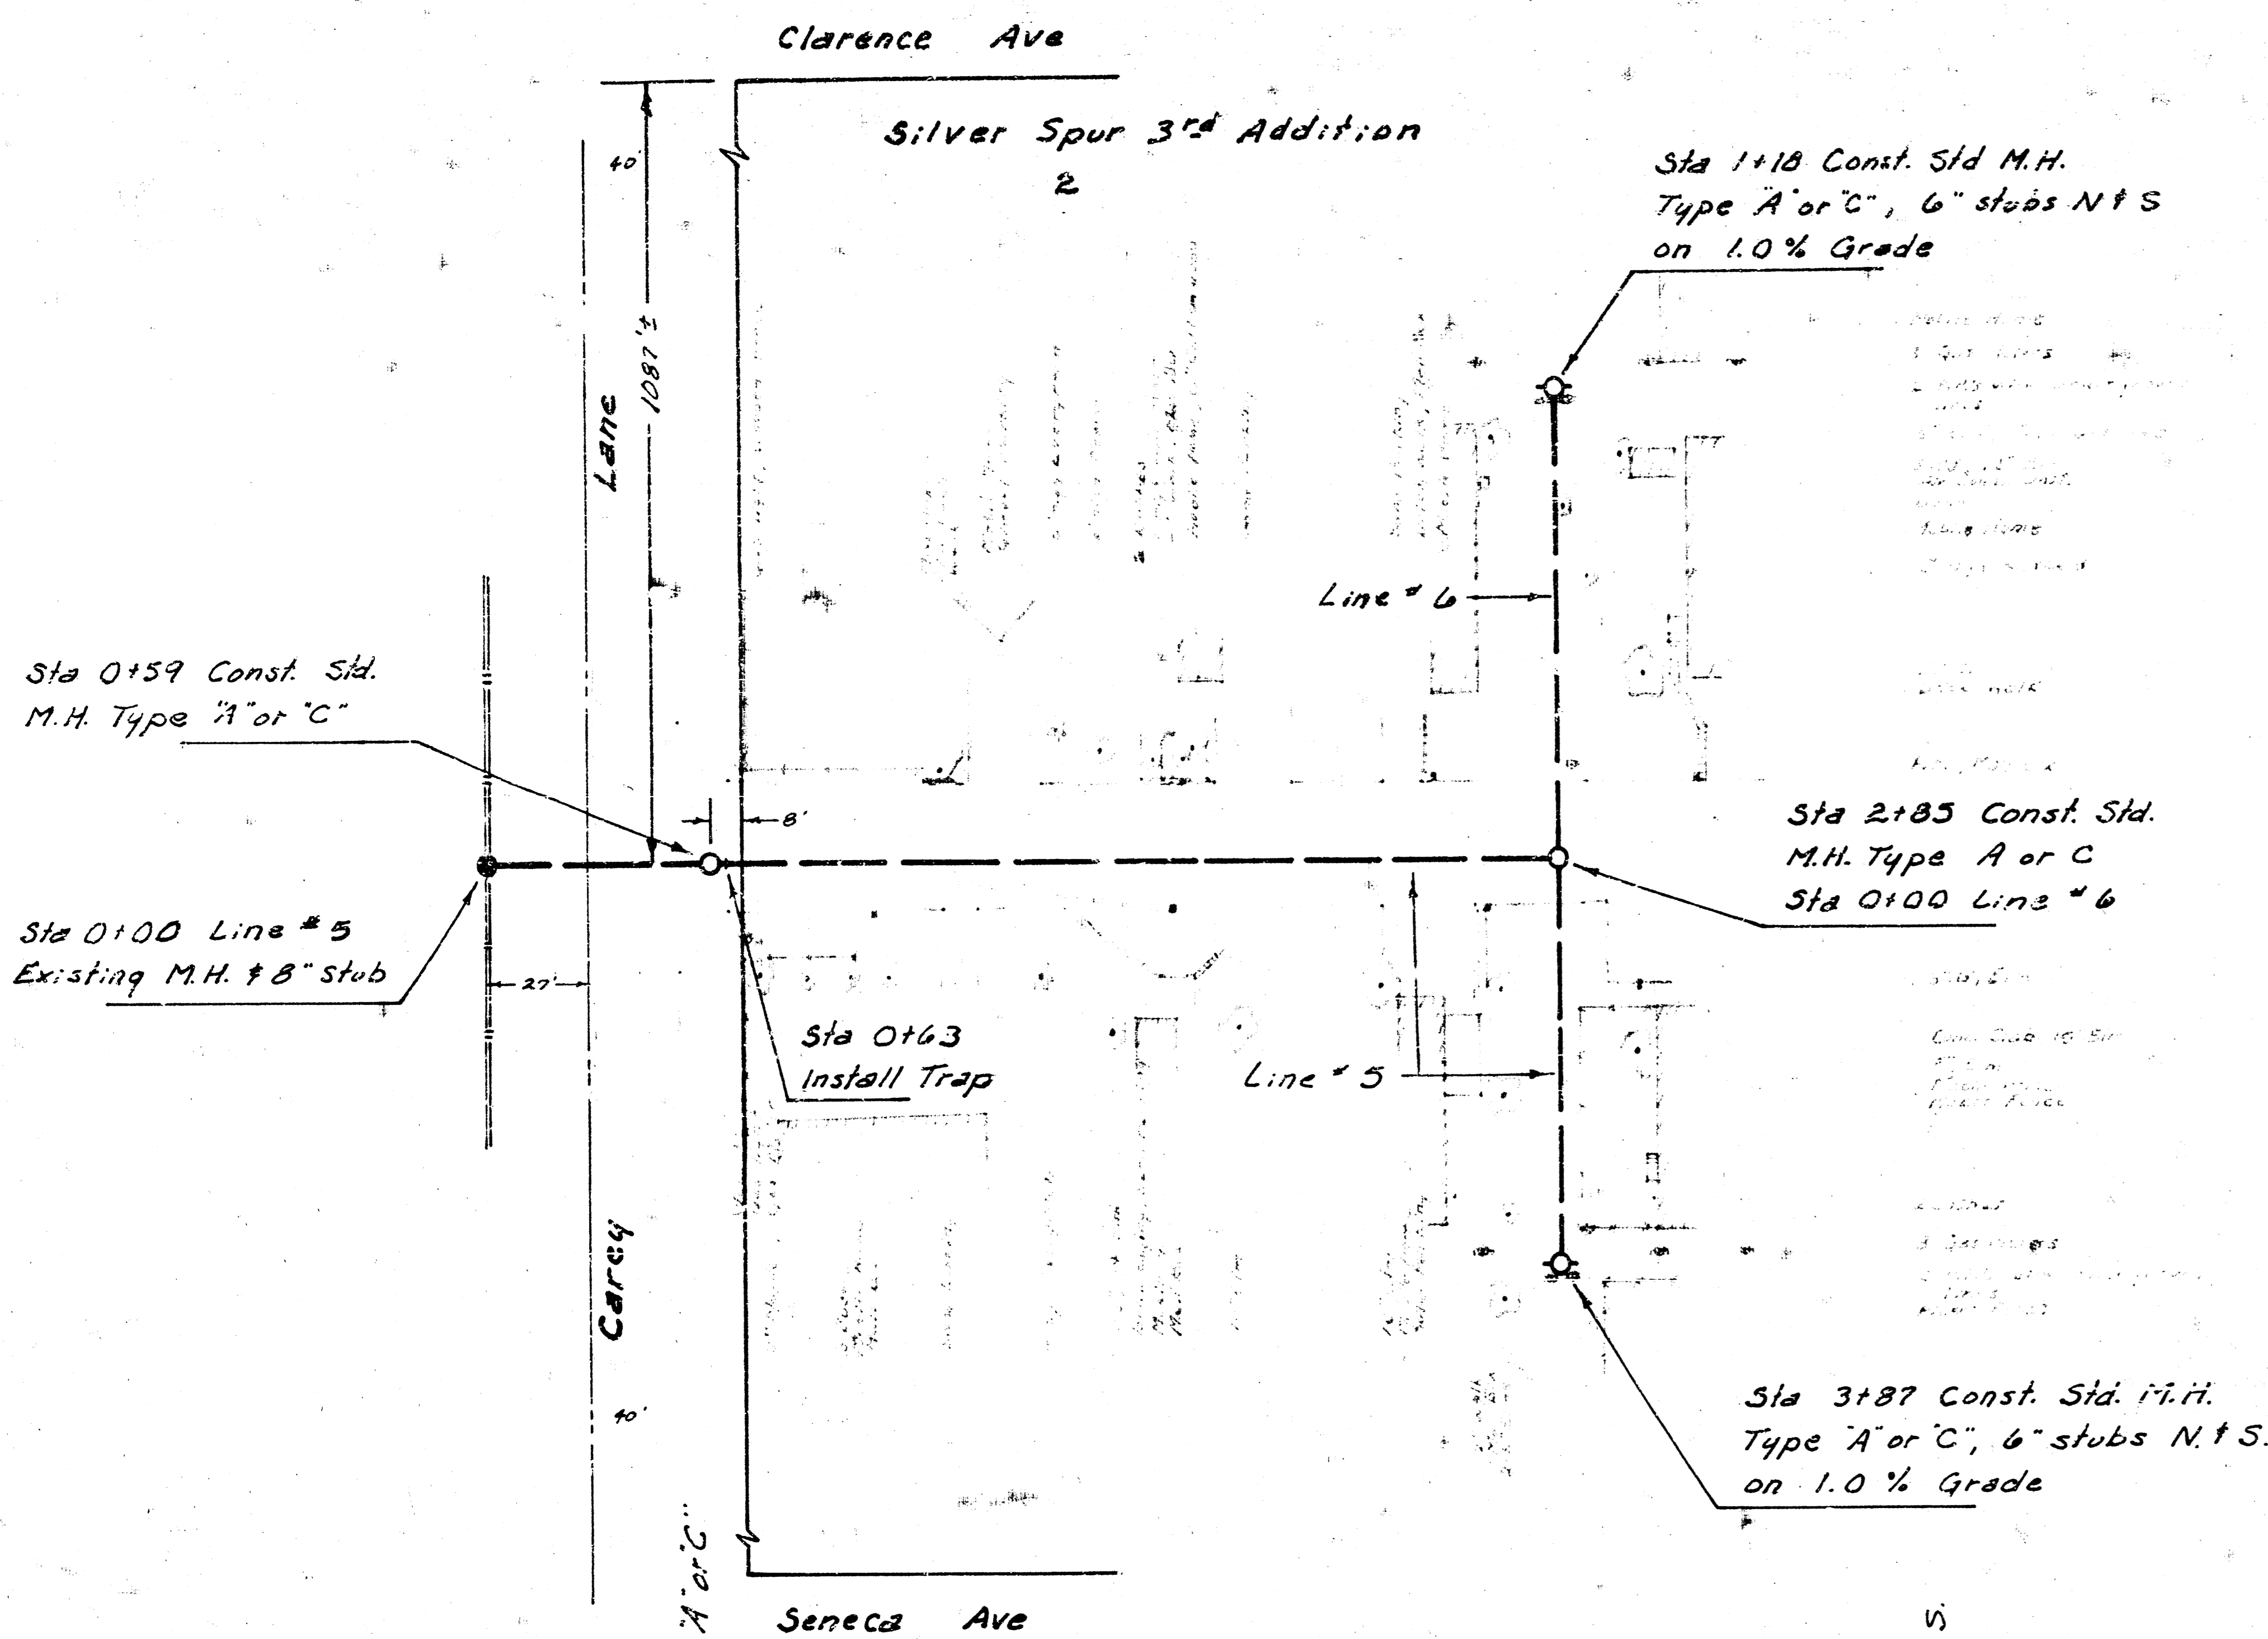

Scale Plan 1" = 40'
 Profile 1" = 40' Horiz.
 1" = 5' Vert.

B.M. 99.34 R.R. spike in E.S. of Power Pole on S.W. Corner of Clarence & Carey Lane

B.M. 93.24 S.E. corner of conc. Water meter vault on N. side of Carey Lane approx. 75' ft. E. of 1/4 of Clarence Ave.

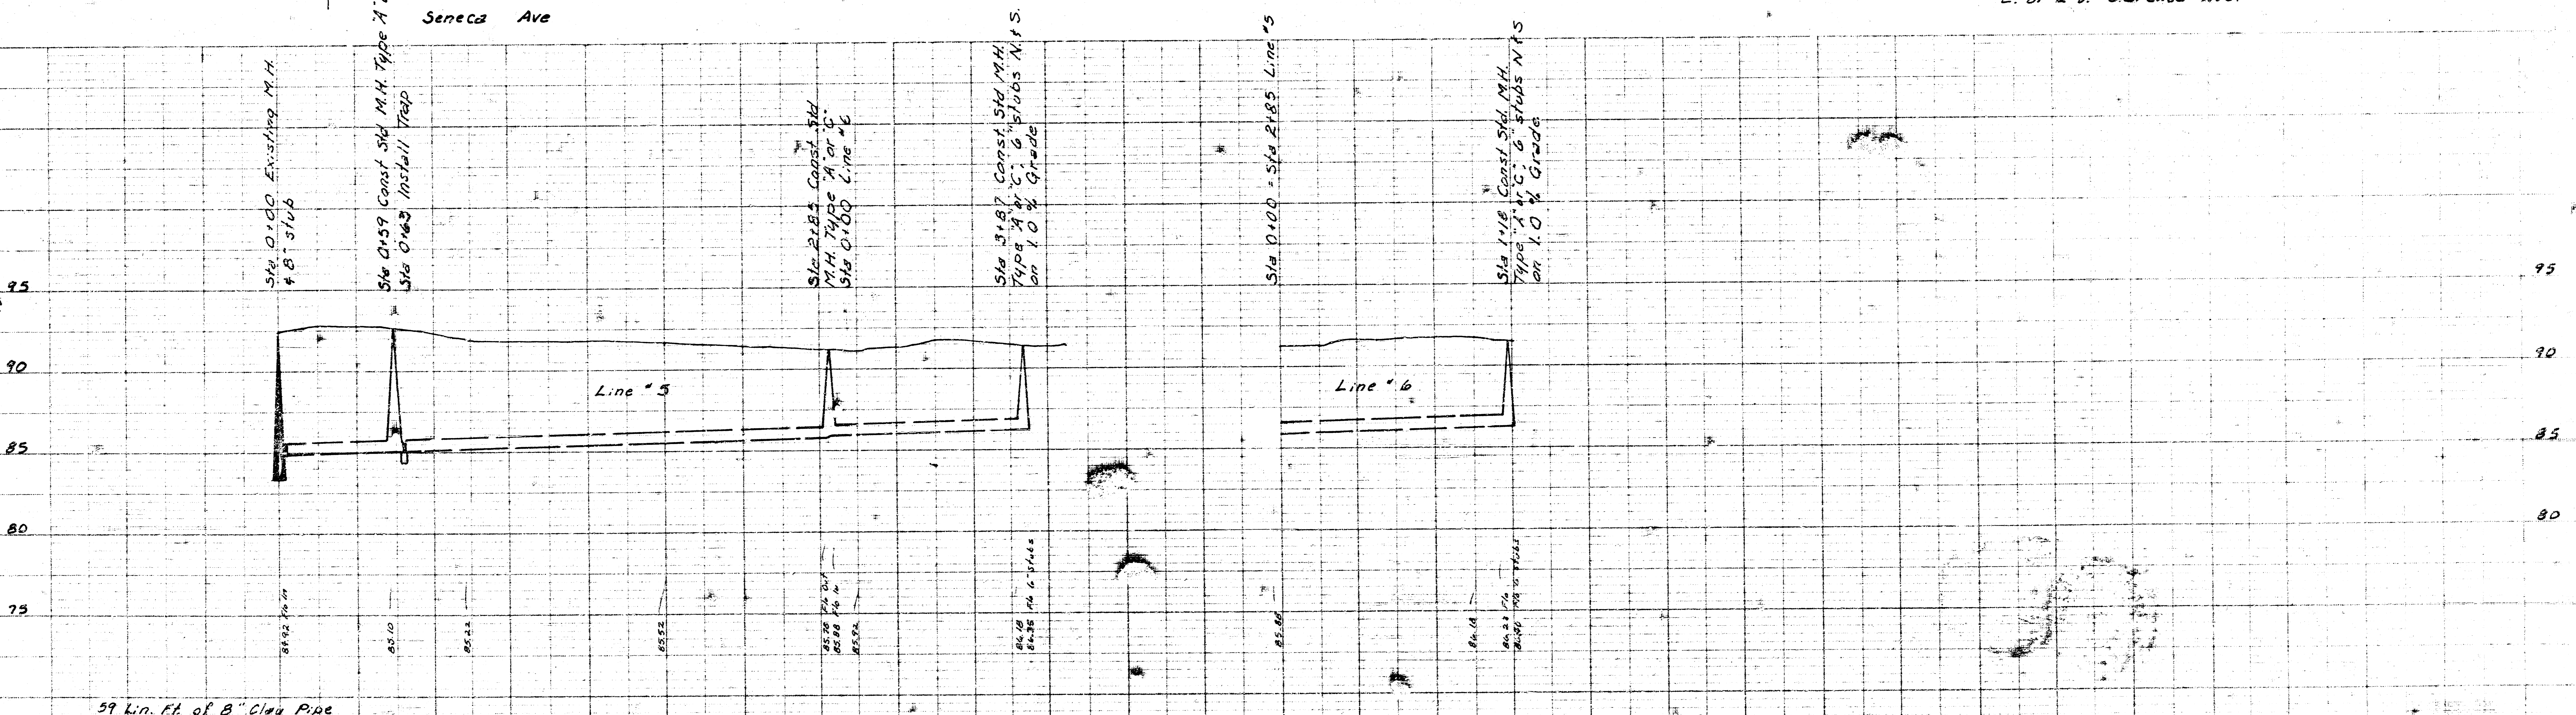


59 Lin. Ft. of 8" Clay Pipe @ 0.30% Grade

328 Lin. Ft. of 8" Clay Pipe @ 0.30% Grade
 Alternate A.B.S. Composite or P.K.C. Pipe

118 Lin. Ft. of 8" Clay Pipe @ 0.30% Grade
 Alternate A.B.S. Composite


SANITARY SEWER EXTENSION FOR MOBILE HOME PARK IN SILVER SPUR 3RD ADDITION
 CITY OF WICHITA R.W. LINN - CITY ENGINEER

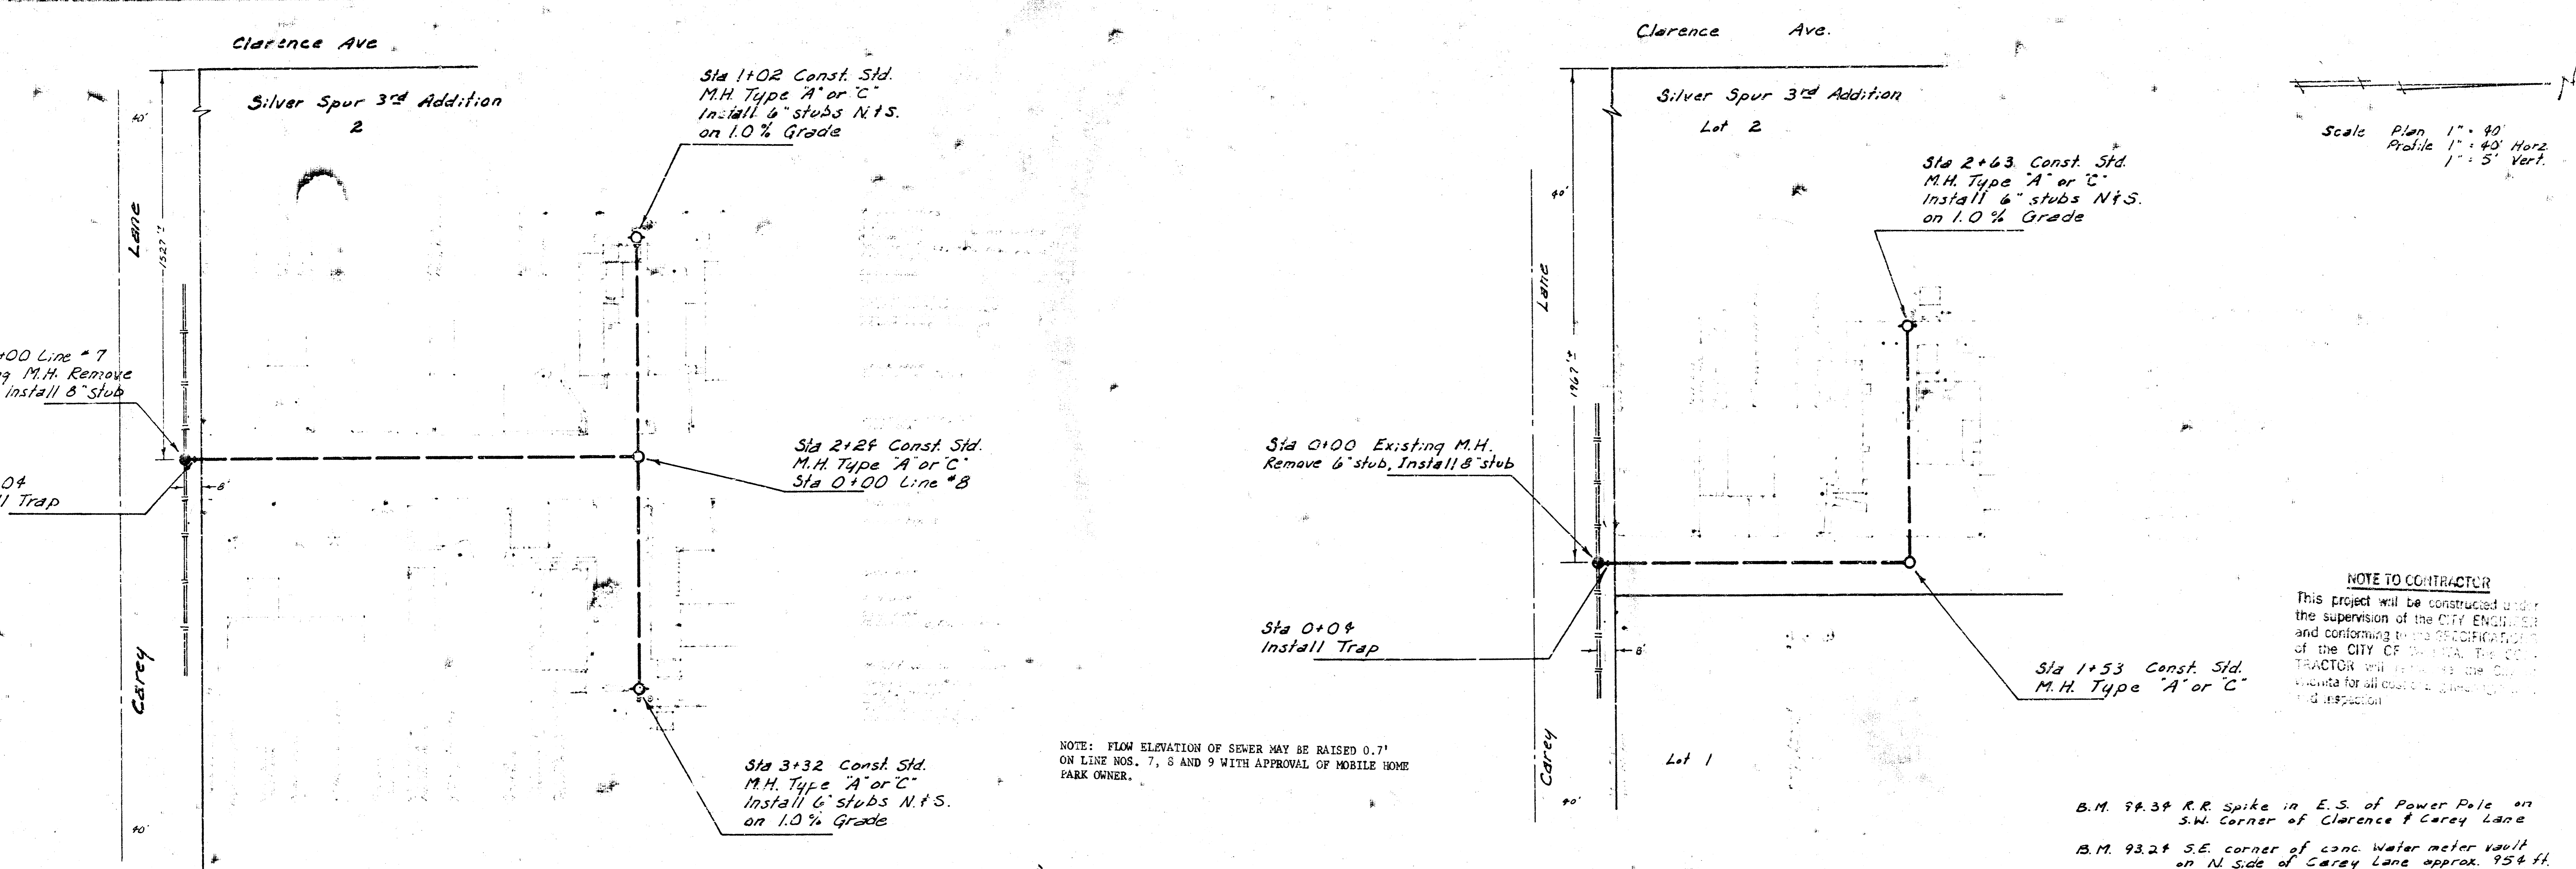

NOTE: FLOW ELEVATION OF SEWER MAY BE RAISED 0.7' ON LINE NOS. 7, 8 AND 9 WITH APPROVAL OF MOBILE HOME PARK OWNER.

NOTE TO CONTRACTOR
This project will be constructed under the supervision of the CITY ENGINEER and conforming to the SPECIFICATIONS of the CITY OF MOBILE. THE CONTRACTOR will be responsible for the design and construction of the sewer system and for all construction details and inspection.


B.M. 98.39 R.R. Spike in E.S. of Power Pole on S.W. Corner of Clarence & Carey Lane
B.M. 93.24 S.E. corner of conc. water meter vault on N. side of Carey Lane approx. 95 ft. E. of E. of Clarence Ave.

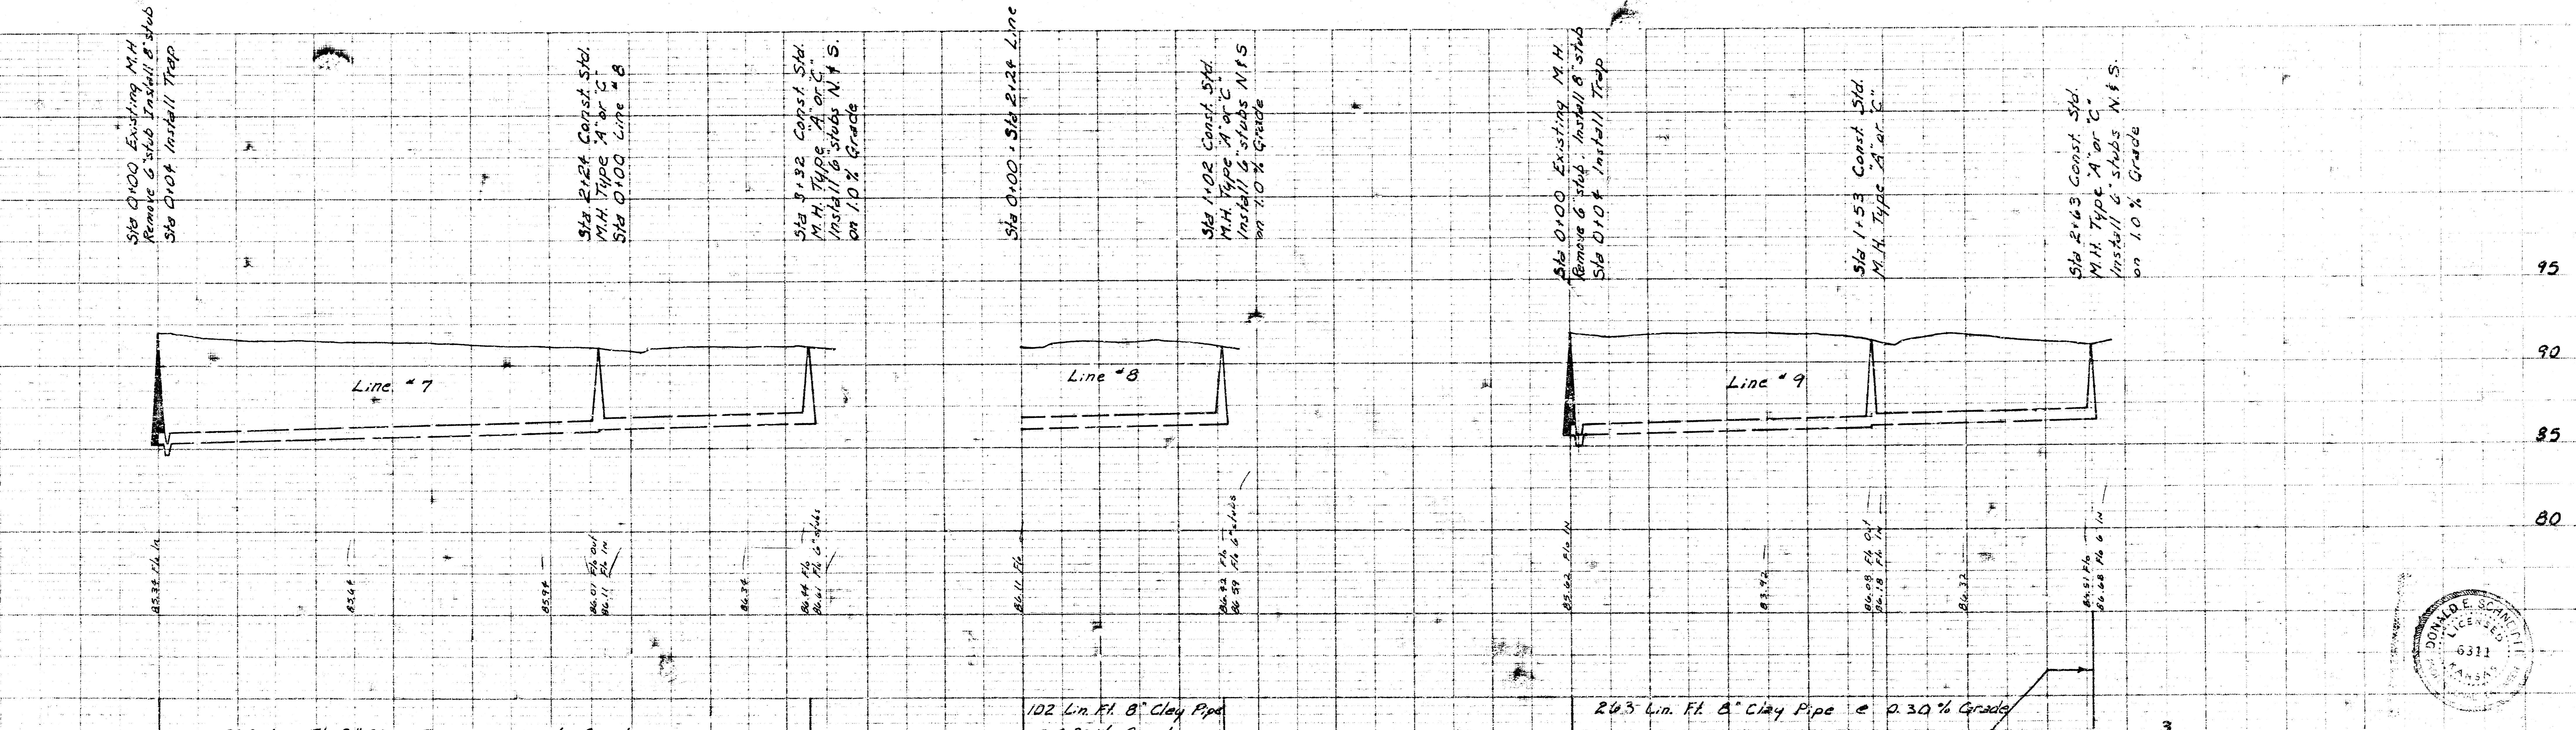

332 Lin. Ft. 8" Clay Pipe @ 0.30% Grade
Alternate A.B.S. Composite Pipe

102 Lin. Ft. 8" Clay Pipe @ 0.30% Grade
Alternate A.B.S. Composite Pipe

243 Lin. Ft. 8" Clay Pipe @ 0.30% Grade
Alternate A.B.S. Composite Pipe

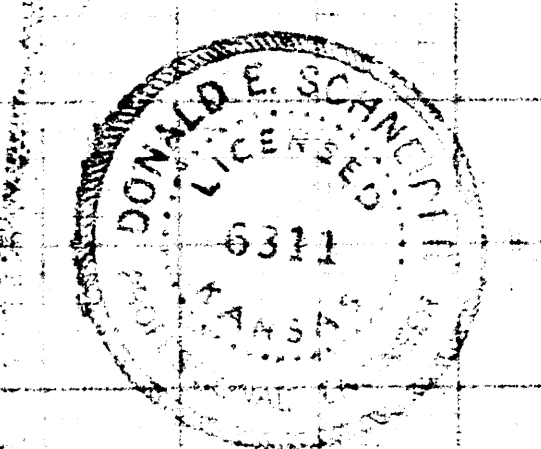

SANITARY SEWER EXTENSION FOR MOBILE HOME PARK IN SILVER SPUR 3RD ADDITION