
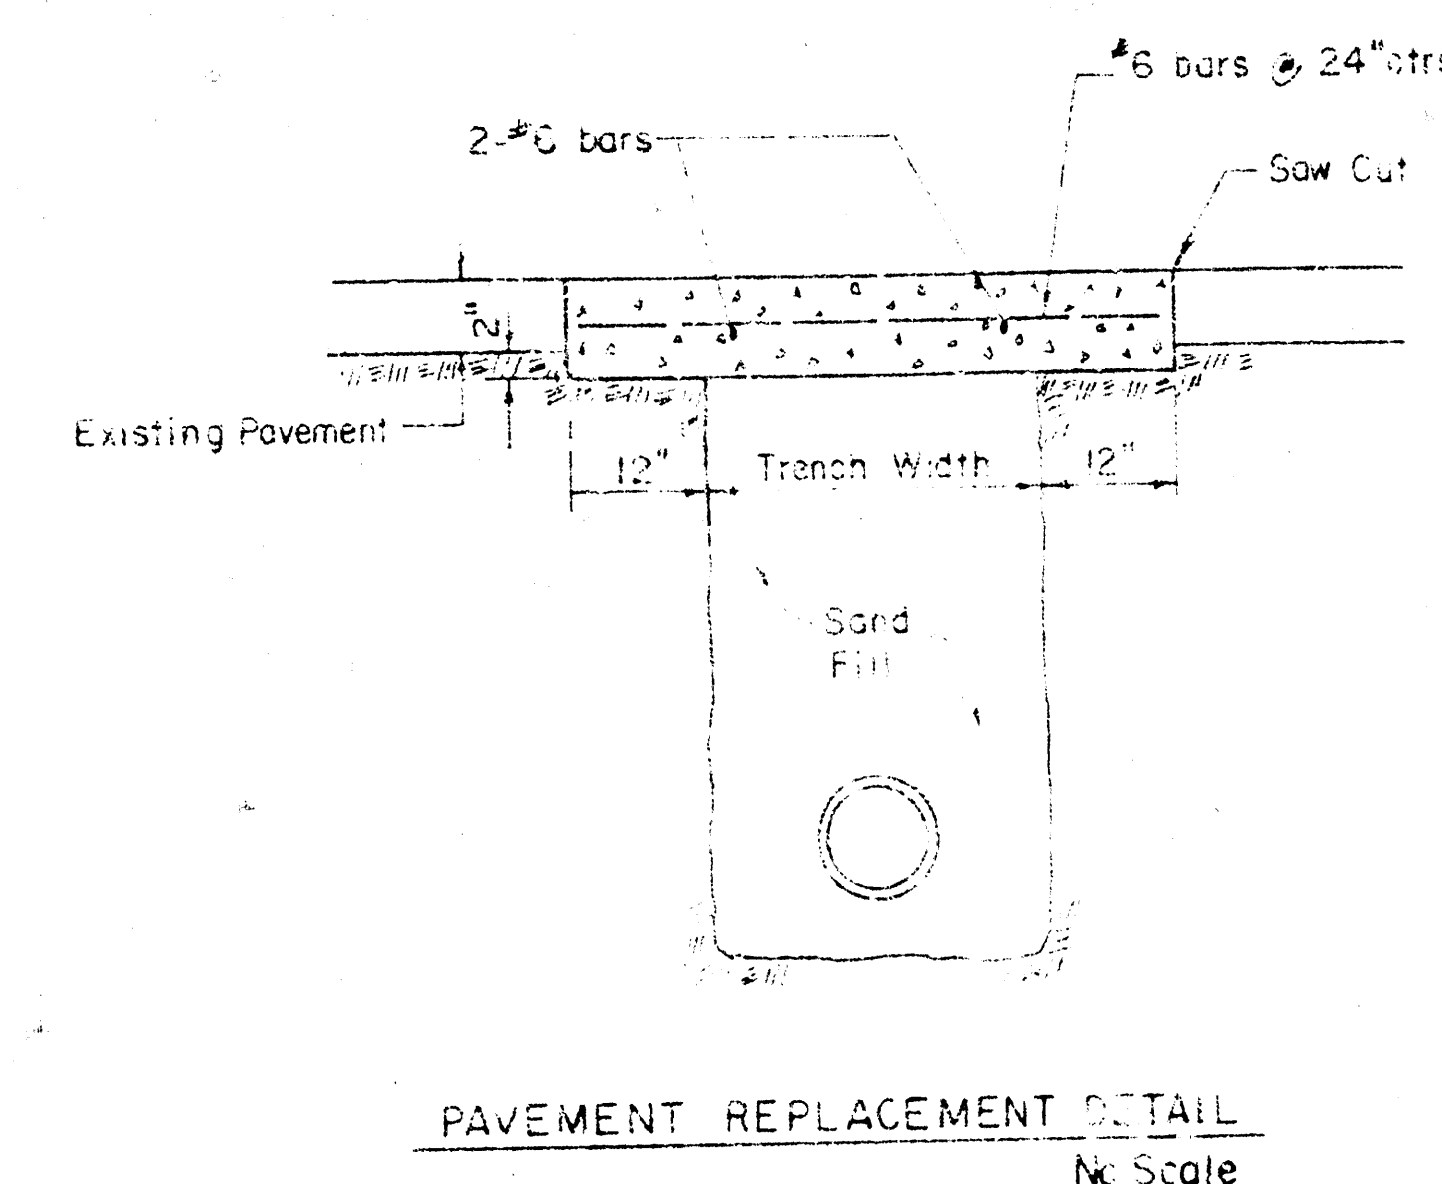


PLAN
 SURVEYED
 ADJUSTED
 PLANNED
 DATE WORK
 REVISIONS
 BY
 DATE

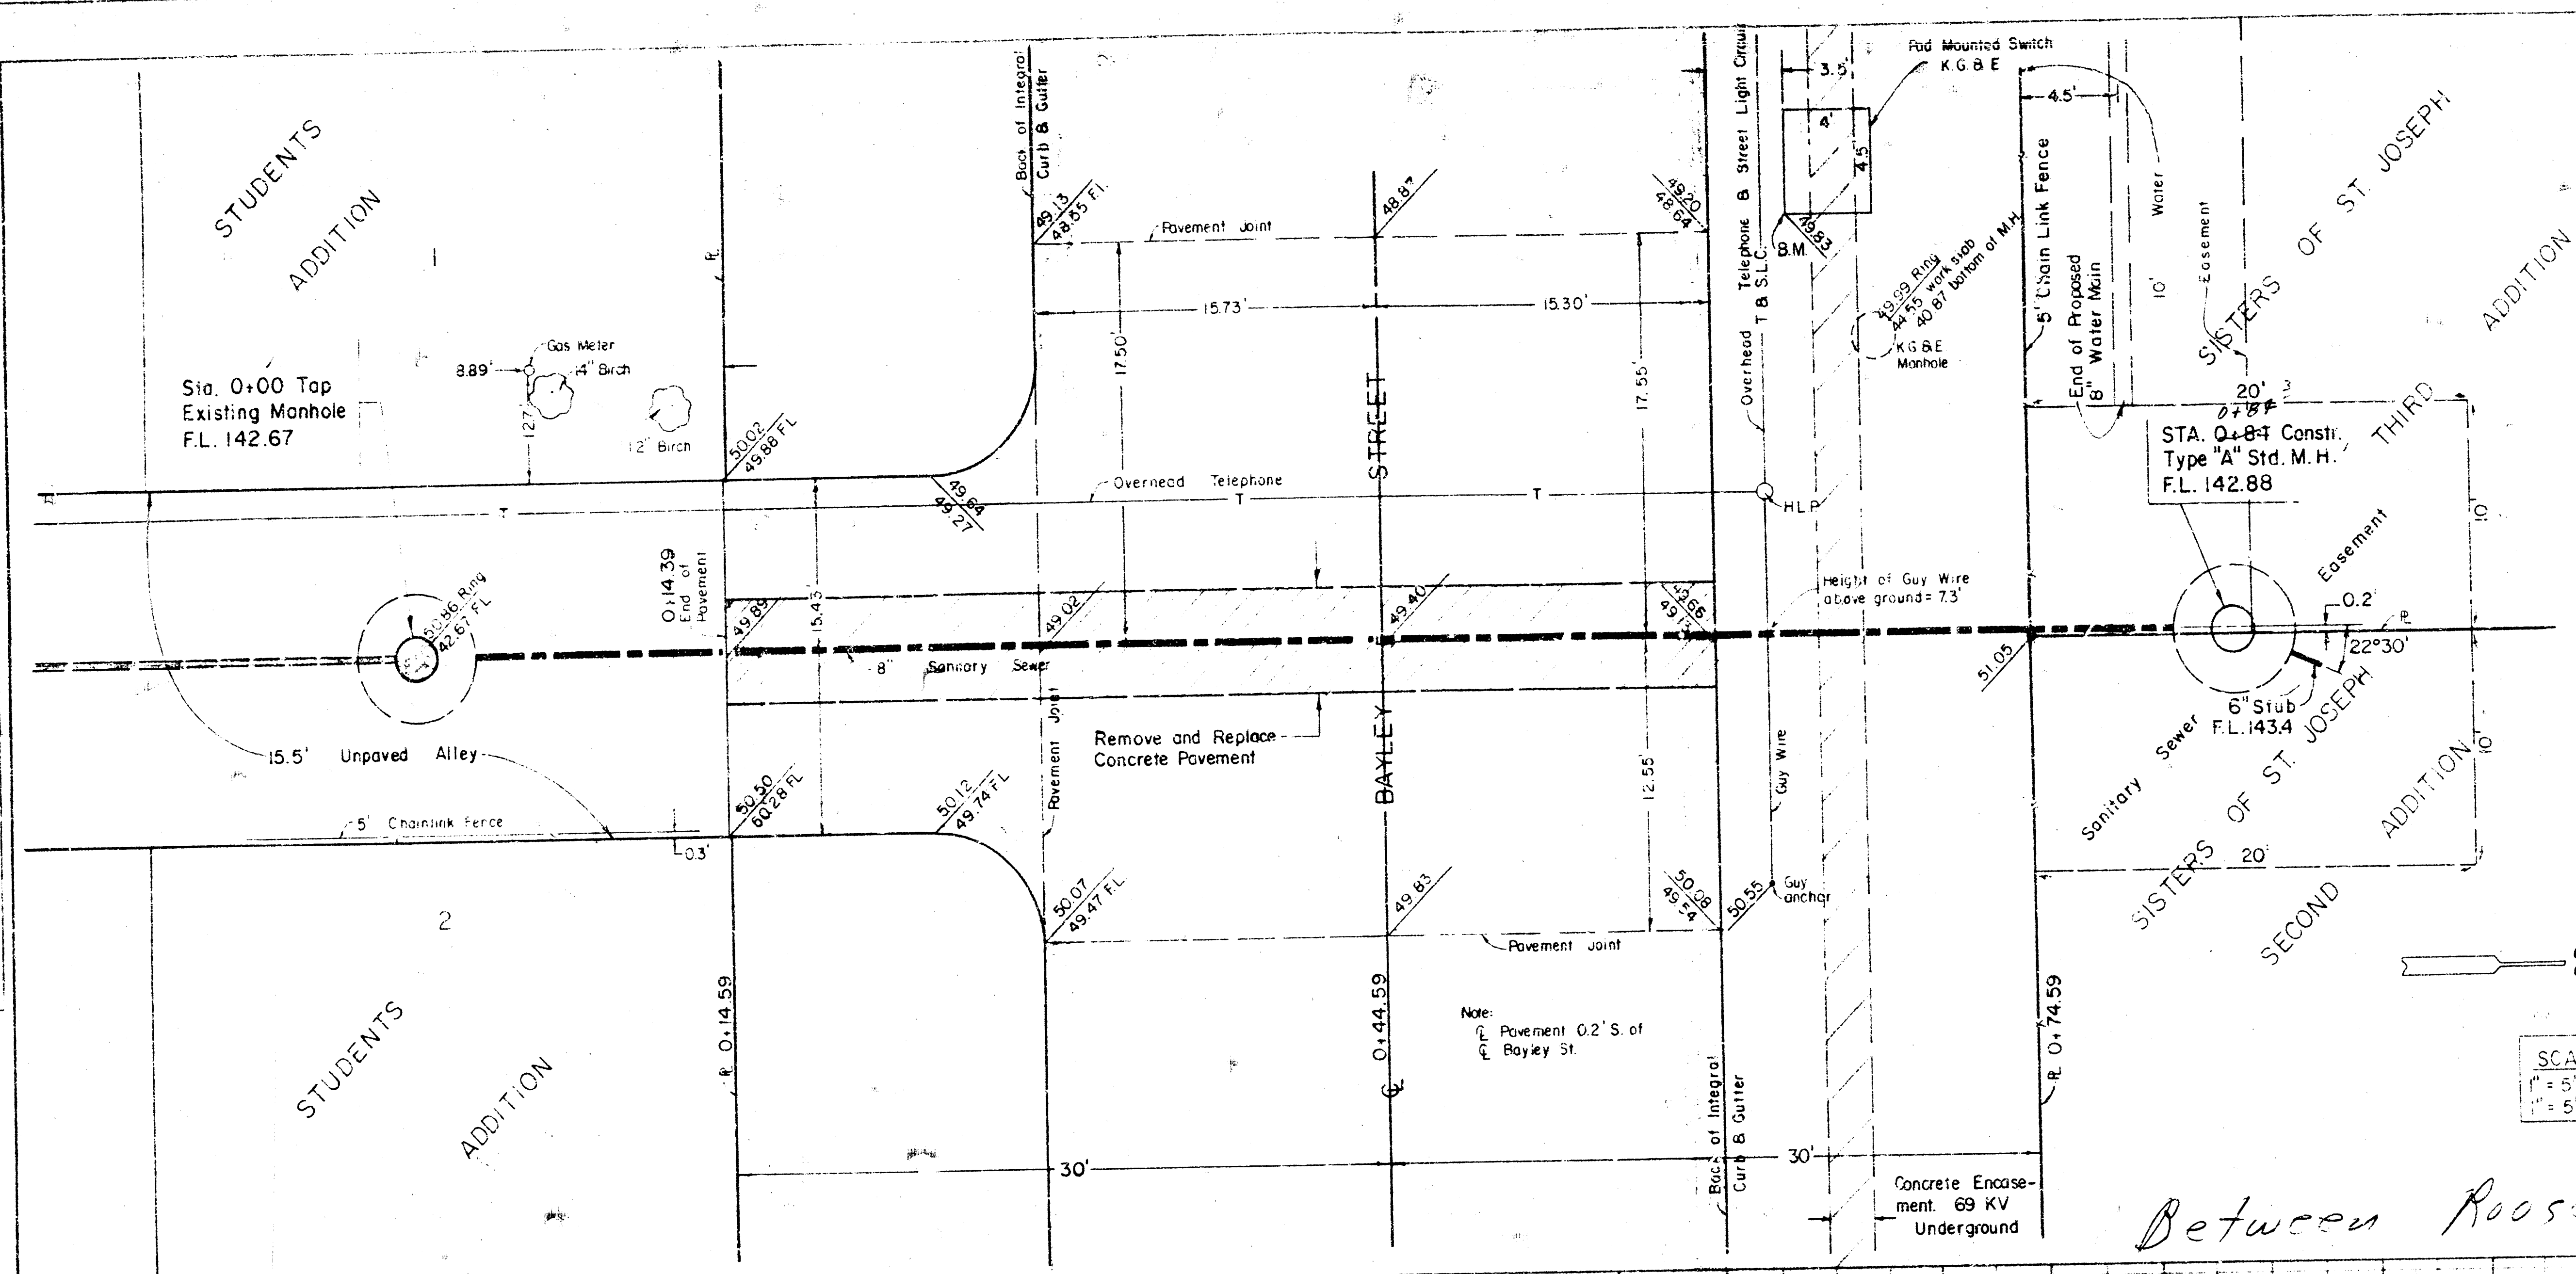


SCALE
 1" = 5' Horiz
 1" = 5' Vert

BENCH MARK
 SE Cor. of Pad Mounted Switch
 Elev. 149.93

Between Roosevelt & York

PROFILE
 SURVEYED
 ADJUSTED
 PLANNED
 DATE WORK
 REVISIONS
 BY
 DATE

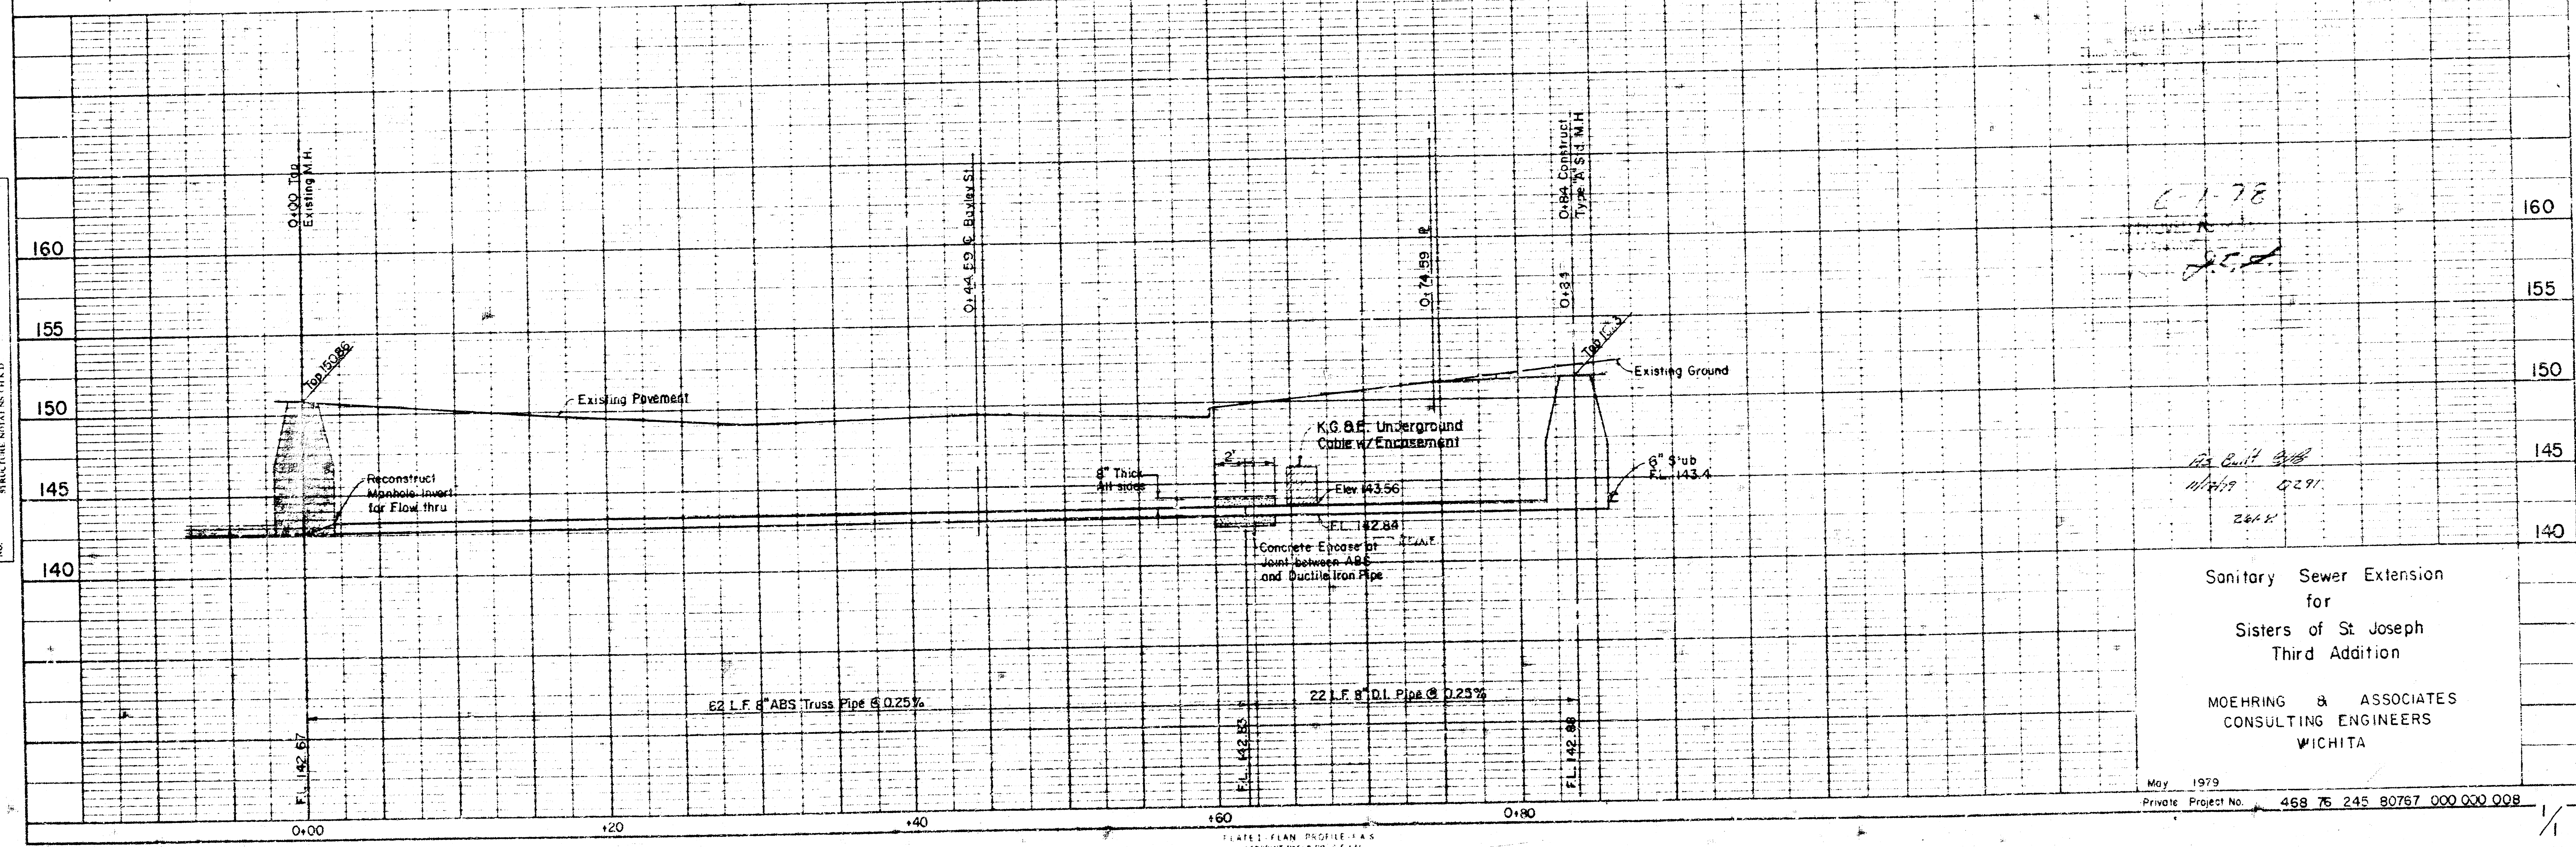

Sanitary Sewer Extension
 for
 Sisters of St. Joseph
 Third Addition

MOEHRING & ASSOCIATES
 CONSULTING ENGINEERS
 WICHITA

May 1979
 Private Project No. 468 76 245 80767 000 000 008