
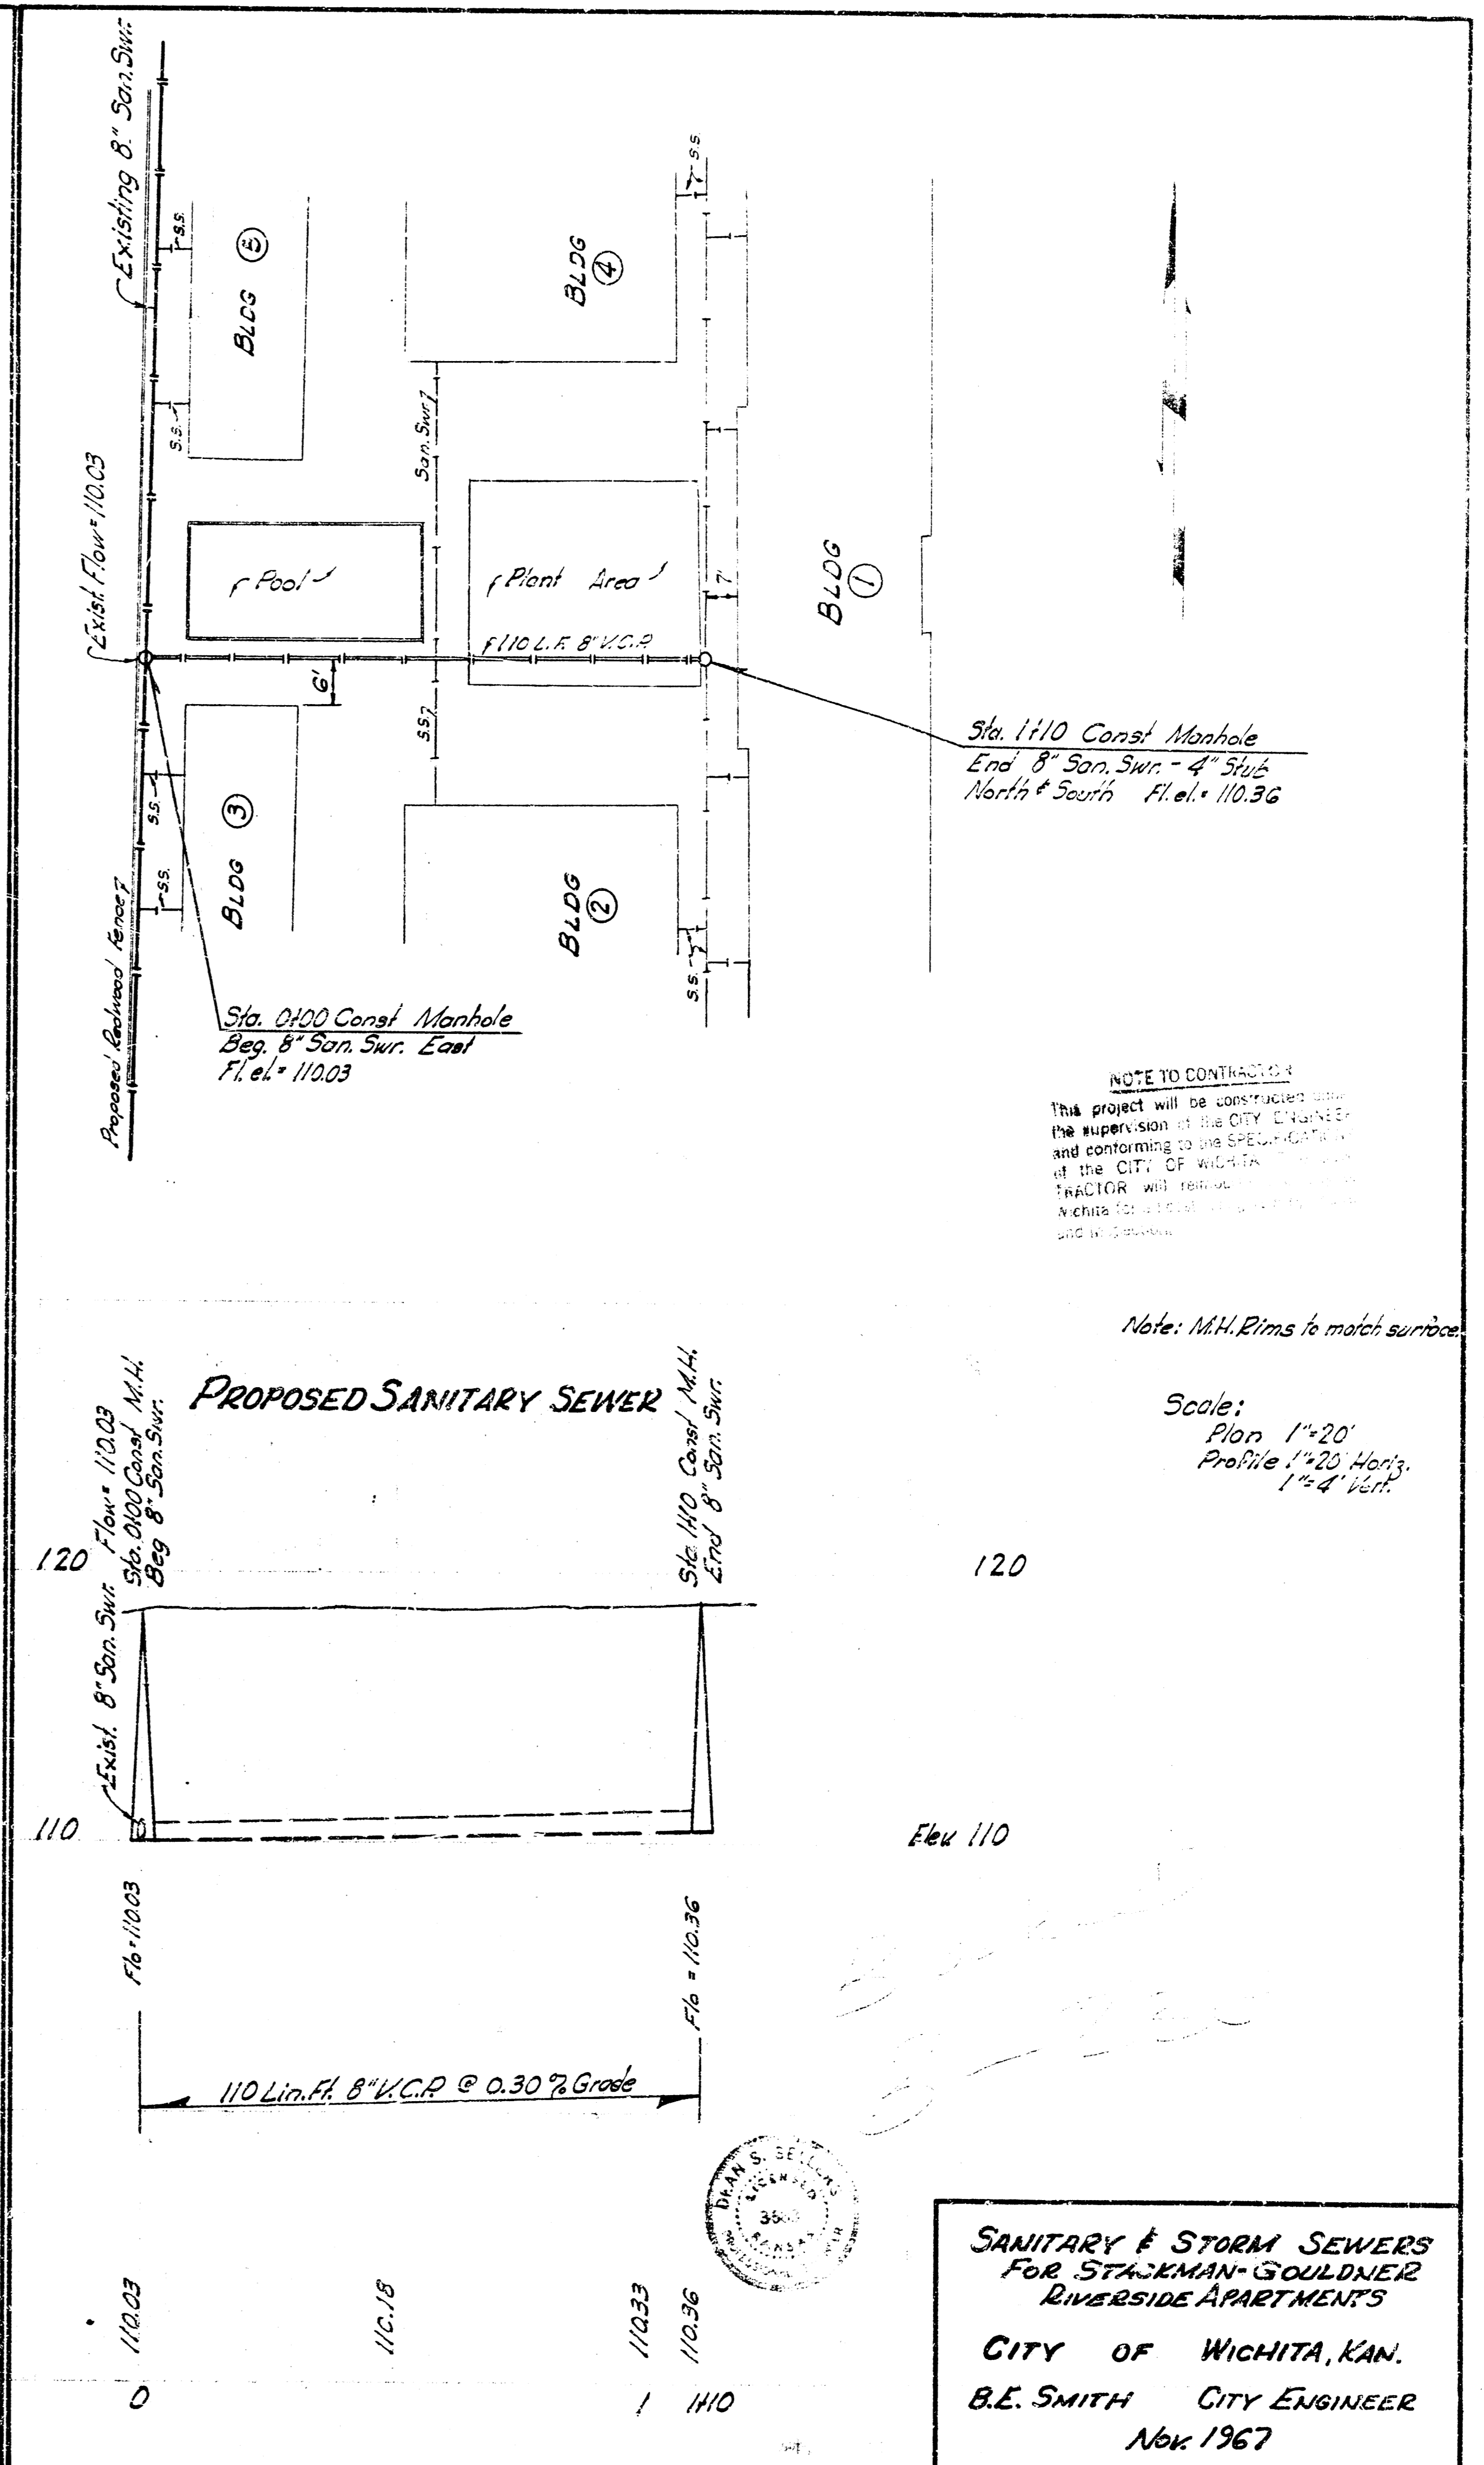


**SANITARY & STORM SEWERS
FOR STACKMAN-GOULDNER
RIVERSIDE APARTMENTS
CITY OF WICHITA, KAN.
B.E. SMITH CITY ENGINEER
Nov 1967**

NOTE TO OFFICE ENGINEER Besure Book Permits

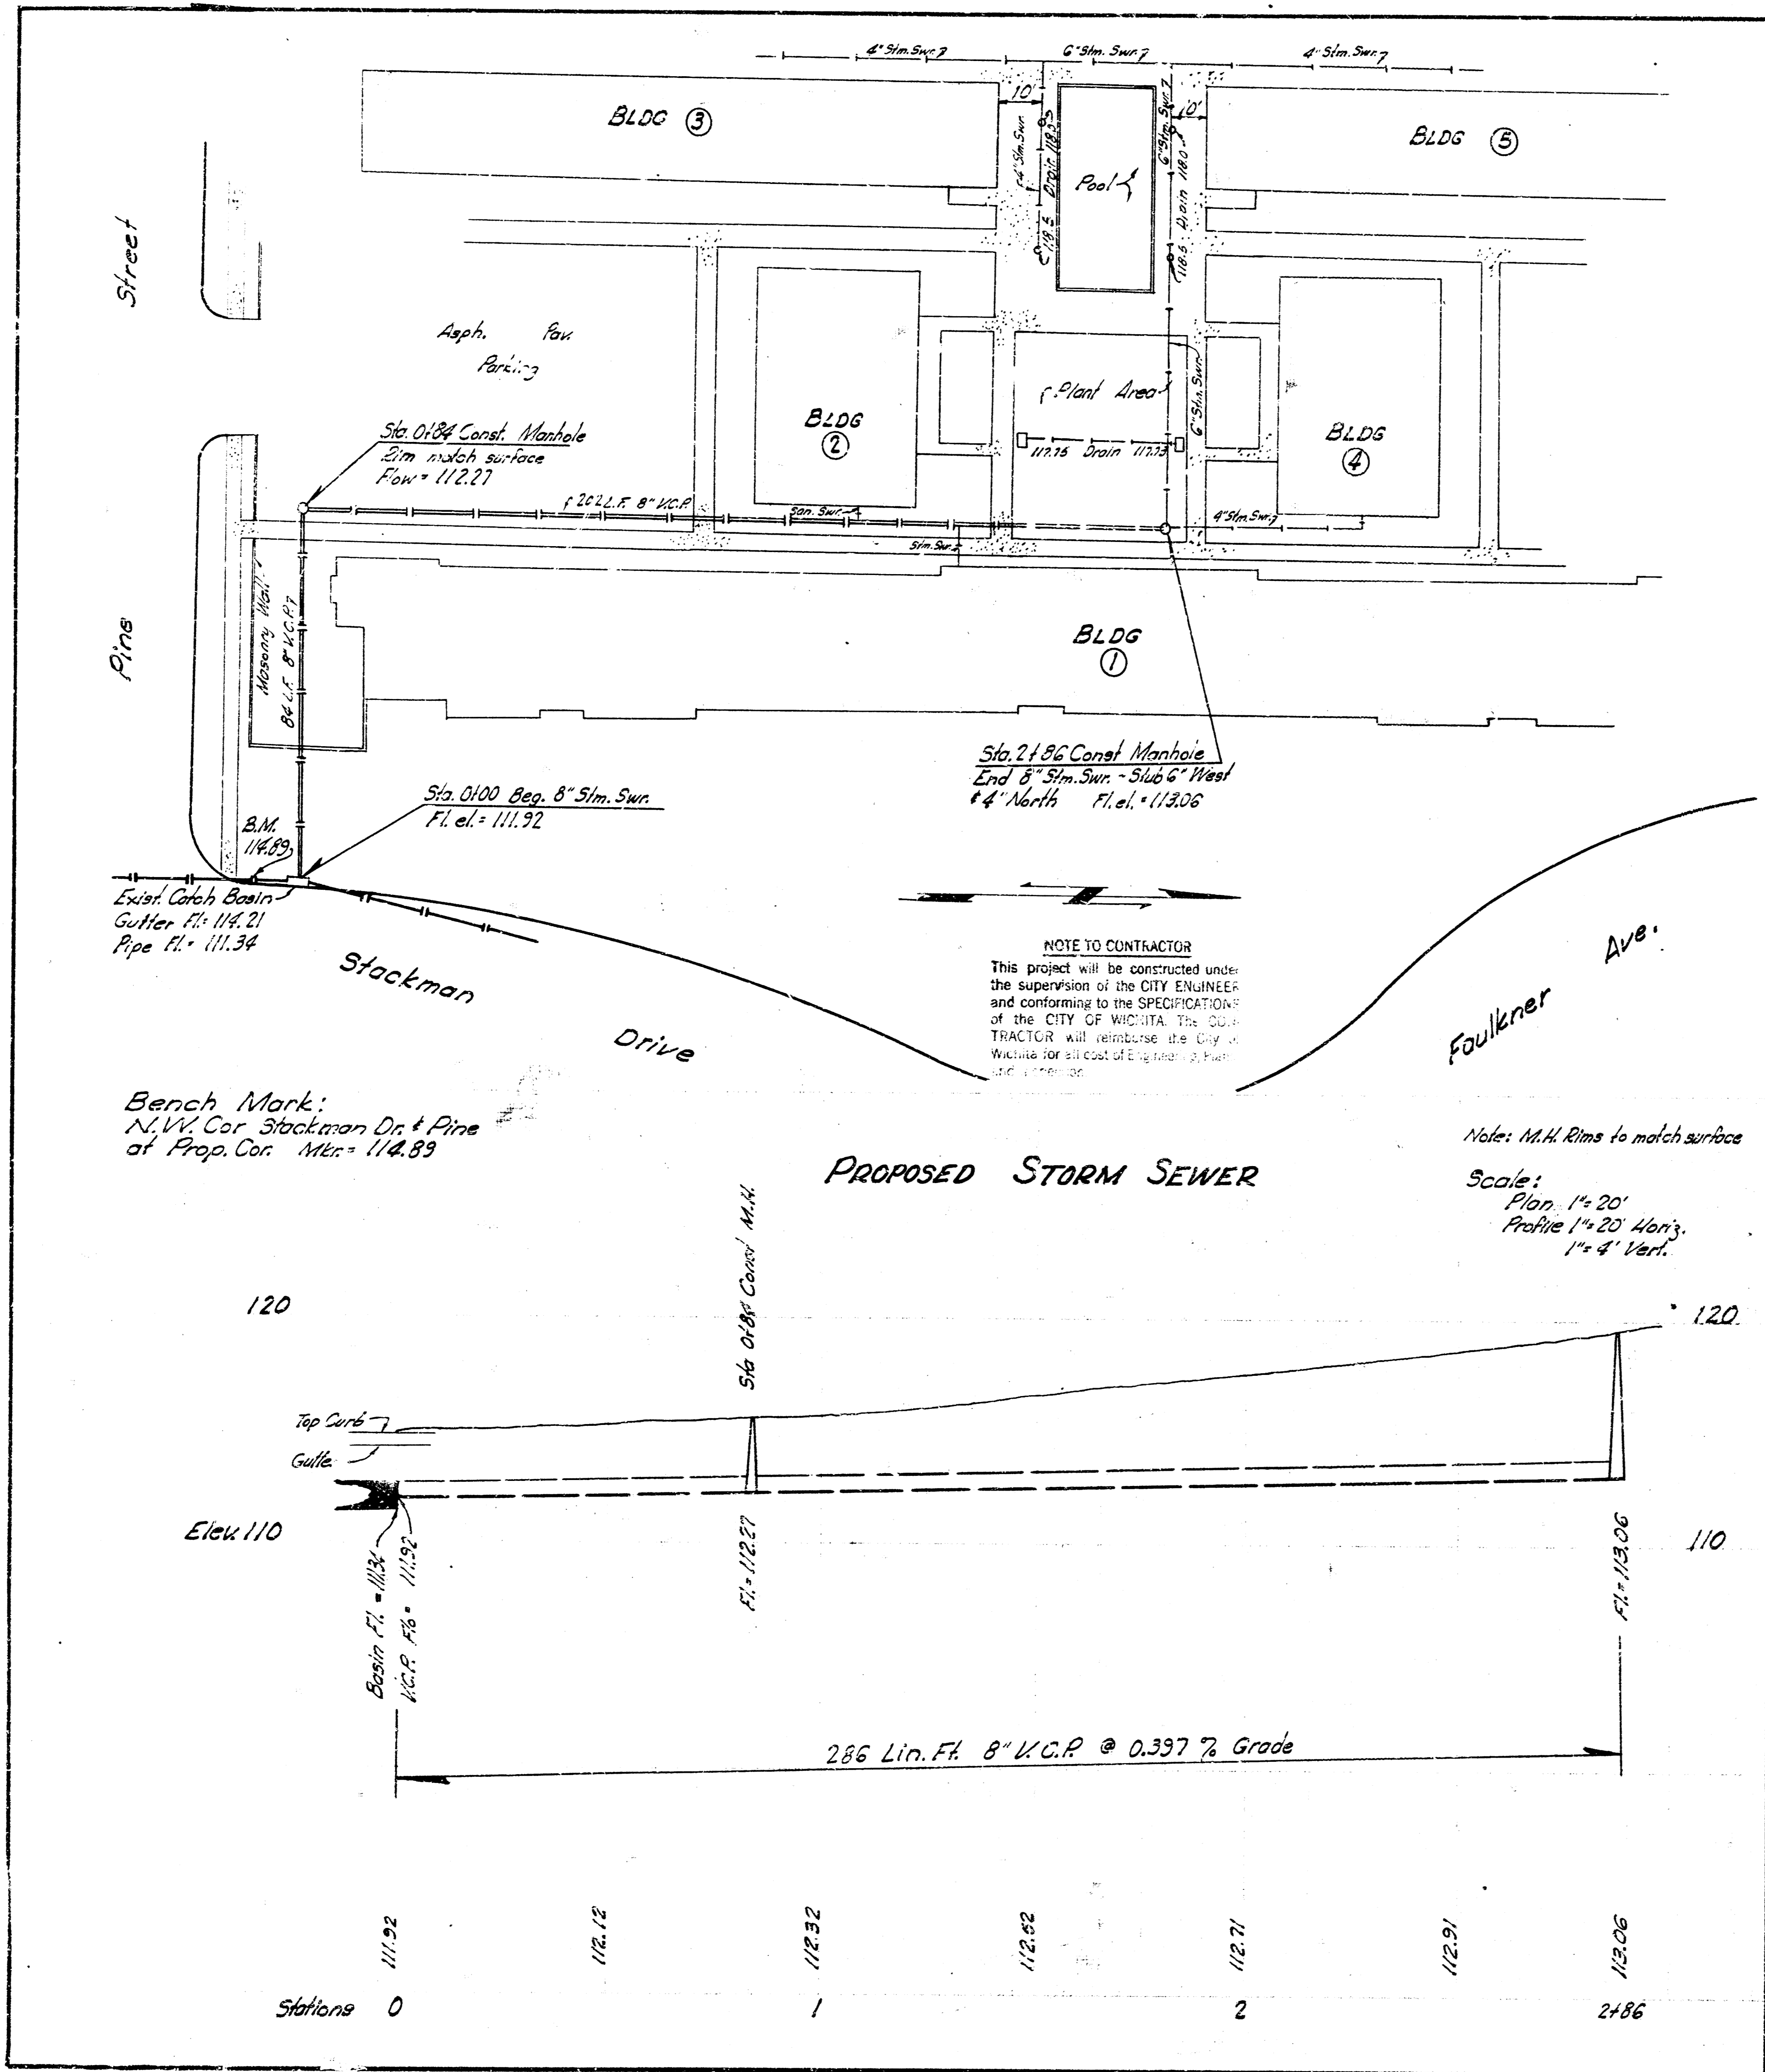

SANITARY & STORM SEWERS
FOR STACKMAN-GOULDNER
RIVERSIDE APARTMENTS
CITY OF WICHITA, KAN.
B.E. SMITH CITY ENGINEER
Nov 1967

NOTE TO CONTRACTOR
This project will be constructed under the supervision of the CITY ENGINEER and conforming to the SPECIFICATIONS of the CITY OF WICHITA. THE CONTRACTOR will reimburse the City of Wichita for all cost of Engineering, Plans, and Printing.

NOTE TO CONTRACTOR
This project will be constructed under the supervision of the CITY ENGINEER and conforming to the SPECIFICATIONS of the CITY OF WICHITA. THE CONTRACTOR will reimburse the City of Wichita for all cost of Engineering, Plans, and Printing.

Bench Mark:
N.W. Cor. Stackman Dr. & Pine
at Prop. Cor. Elev. = 114.89

Handwritten signature and date

