



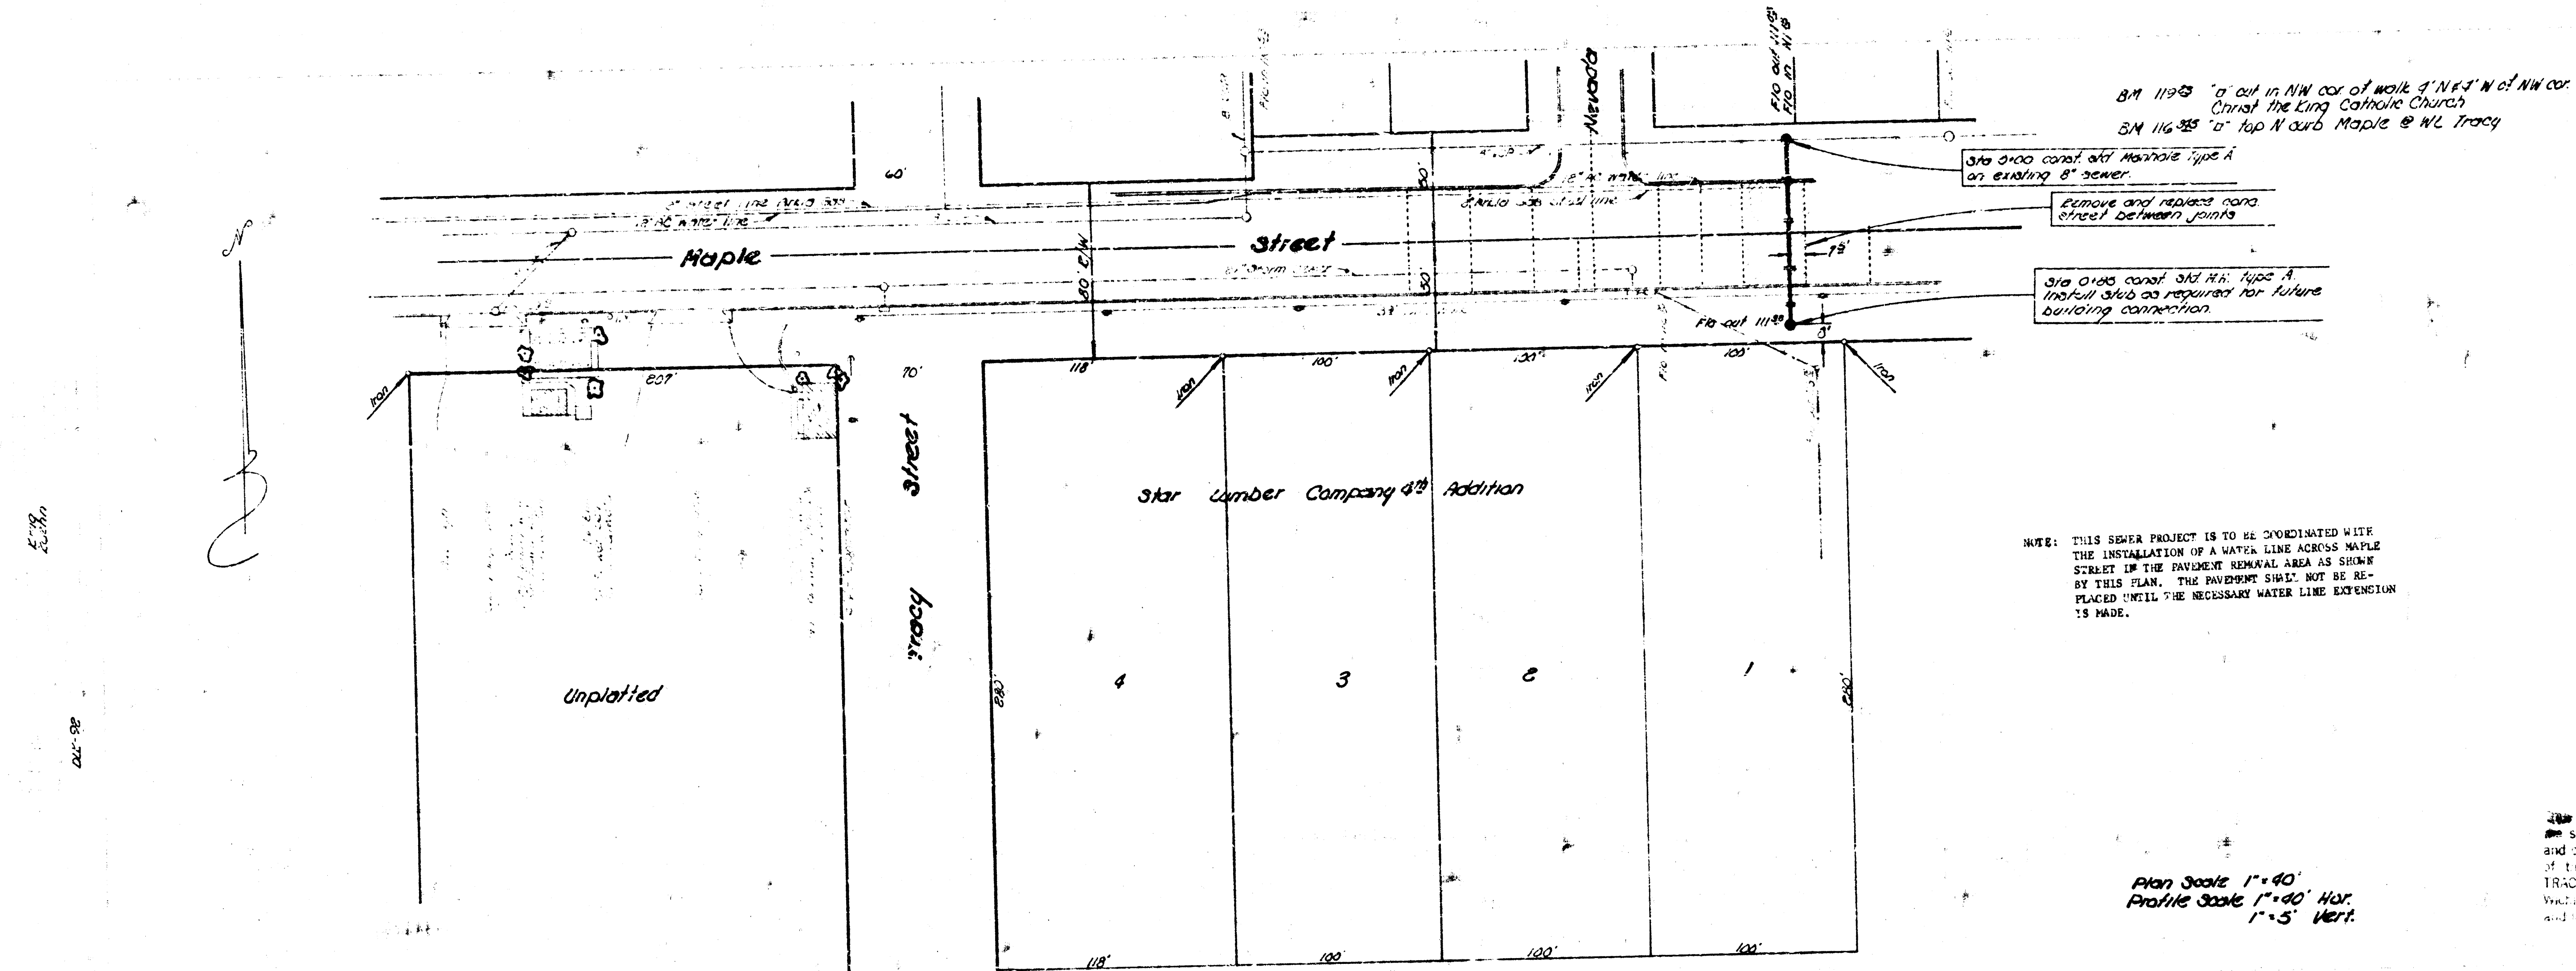

NOTE TO CONTRACTOR

This project will be constructed under the supervision of the City Engineer and conforming to the specifications of the City of Wichita. The CONTRACTOR will reimburse the City of Wichita for all engineering fees and inspection.

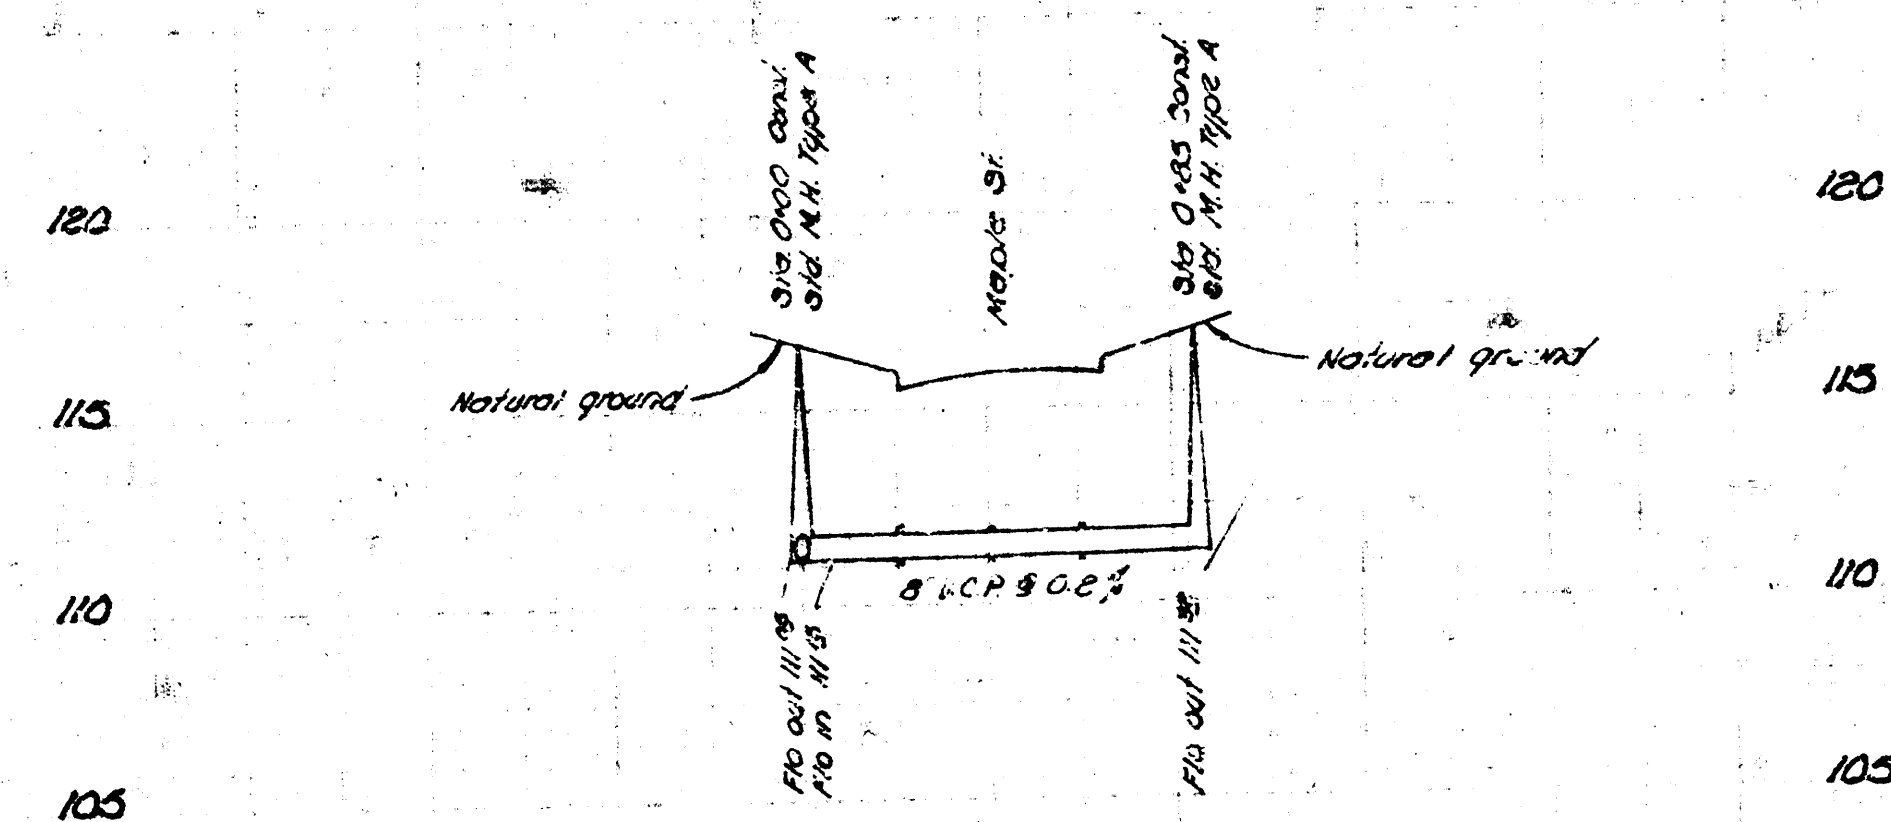

Sanitary Sewer
Star Lumber Co. 4th Addition
City of Wichita, Kansas
R. W. Linn City Engineer
Project No. BHK503057
Private Contract Date: Nov. 1973