


B.M. 'M' in Mueller on F.H. SW
 Corner Kellogg and Mansfield
 Drive. Elev. 146.39

Scale:
 Plan - 1" = 10'
 Profile - 1" = 2' Horiz. & Vert.

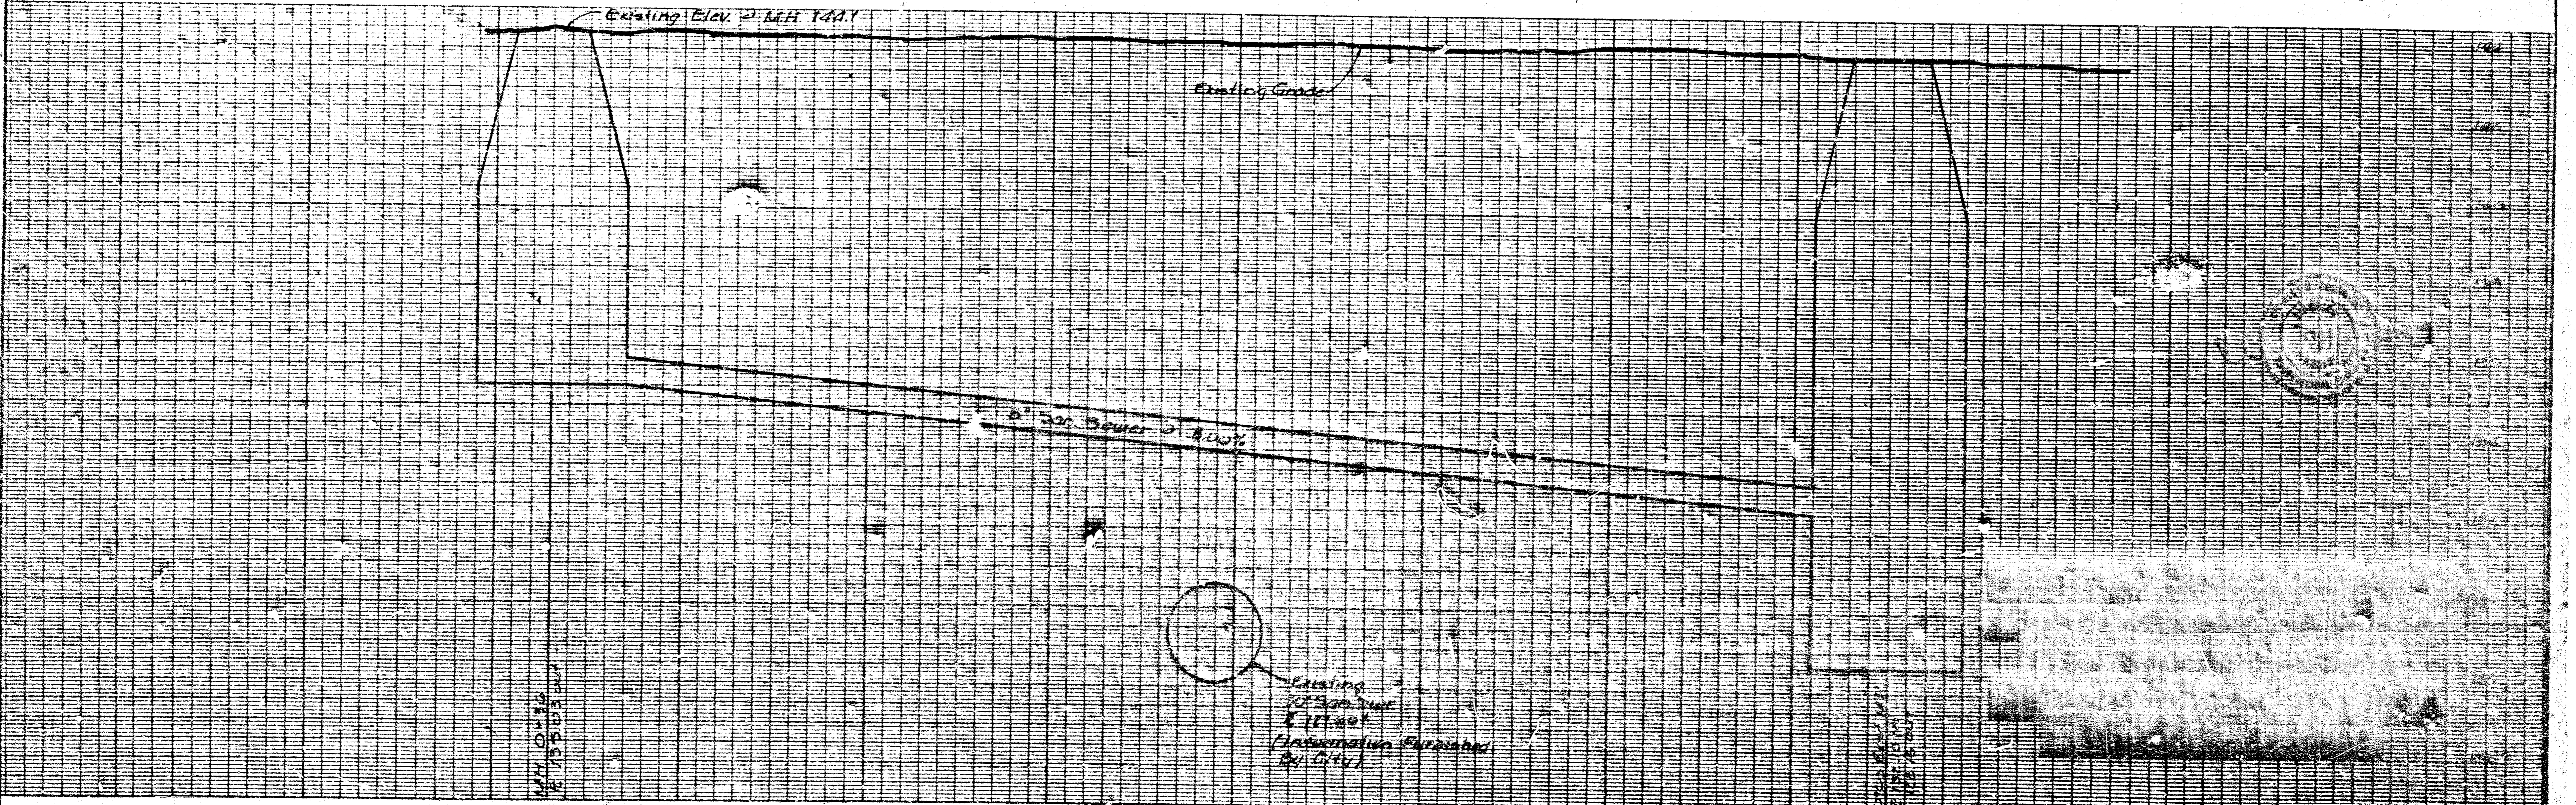

City Project # 468-76-245-80000-000-000-008

DEISS & GOODNESS ENGINEERS
 2100 WEST 21ST STREET
 WICHITA, KANSAS 67204
 (316) 532-1323

REVISION	DRAWN BY	CHECKED BY	DESIGNED BY	PROJECT	CUSTOMER	SCALE Given	PROJECT NO.
						DATE 6-22-61	SHEET 1

FILED FROM THE BEST
 AVAILABLE COPY....