


NOTE TO CONTRACTOR:
 This project will be constructed under
 the supervision of the CITY ENGINEER
 and shall conform to the SPECIFICATIONS
 of the CITY OF WICHITA. THE CITY
 ENGINEER will furnish the City of
 Wichita for all project drawings, plans,
 and inspection.

GENERAL NOTES


1. All Manholes to be City of Wichita
Type A & A Diameter Type A or C Manhole
2. Sewer lines to be installed by the
City of Public Works Inspection
3. All Manholes & Sewers will be con-
structed in accordance with City
of Wichita Specifications for these
items
4. Sand backfill & flush all sewer excavations
- * 5. Because of existing sewer, Manhole, and Utilities
prior to beginning work, so that field
engineer may adjust grade if necessary

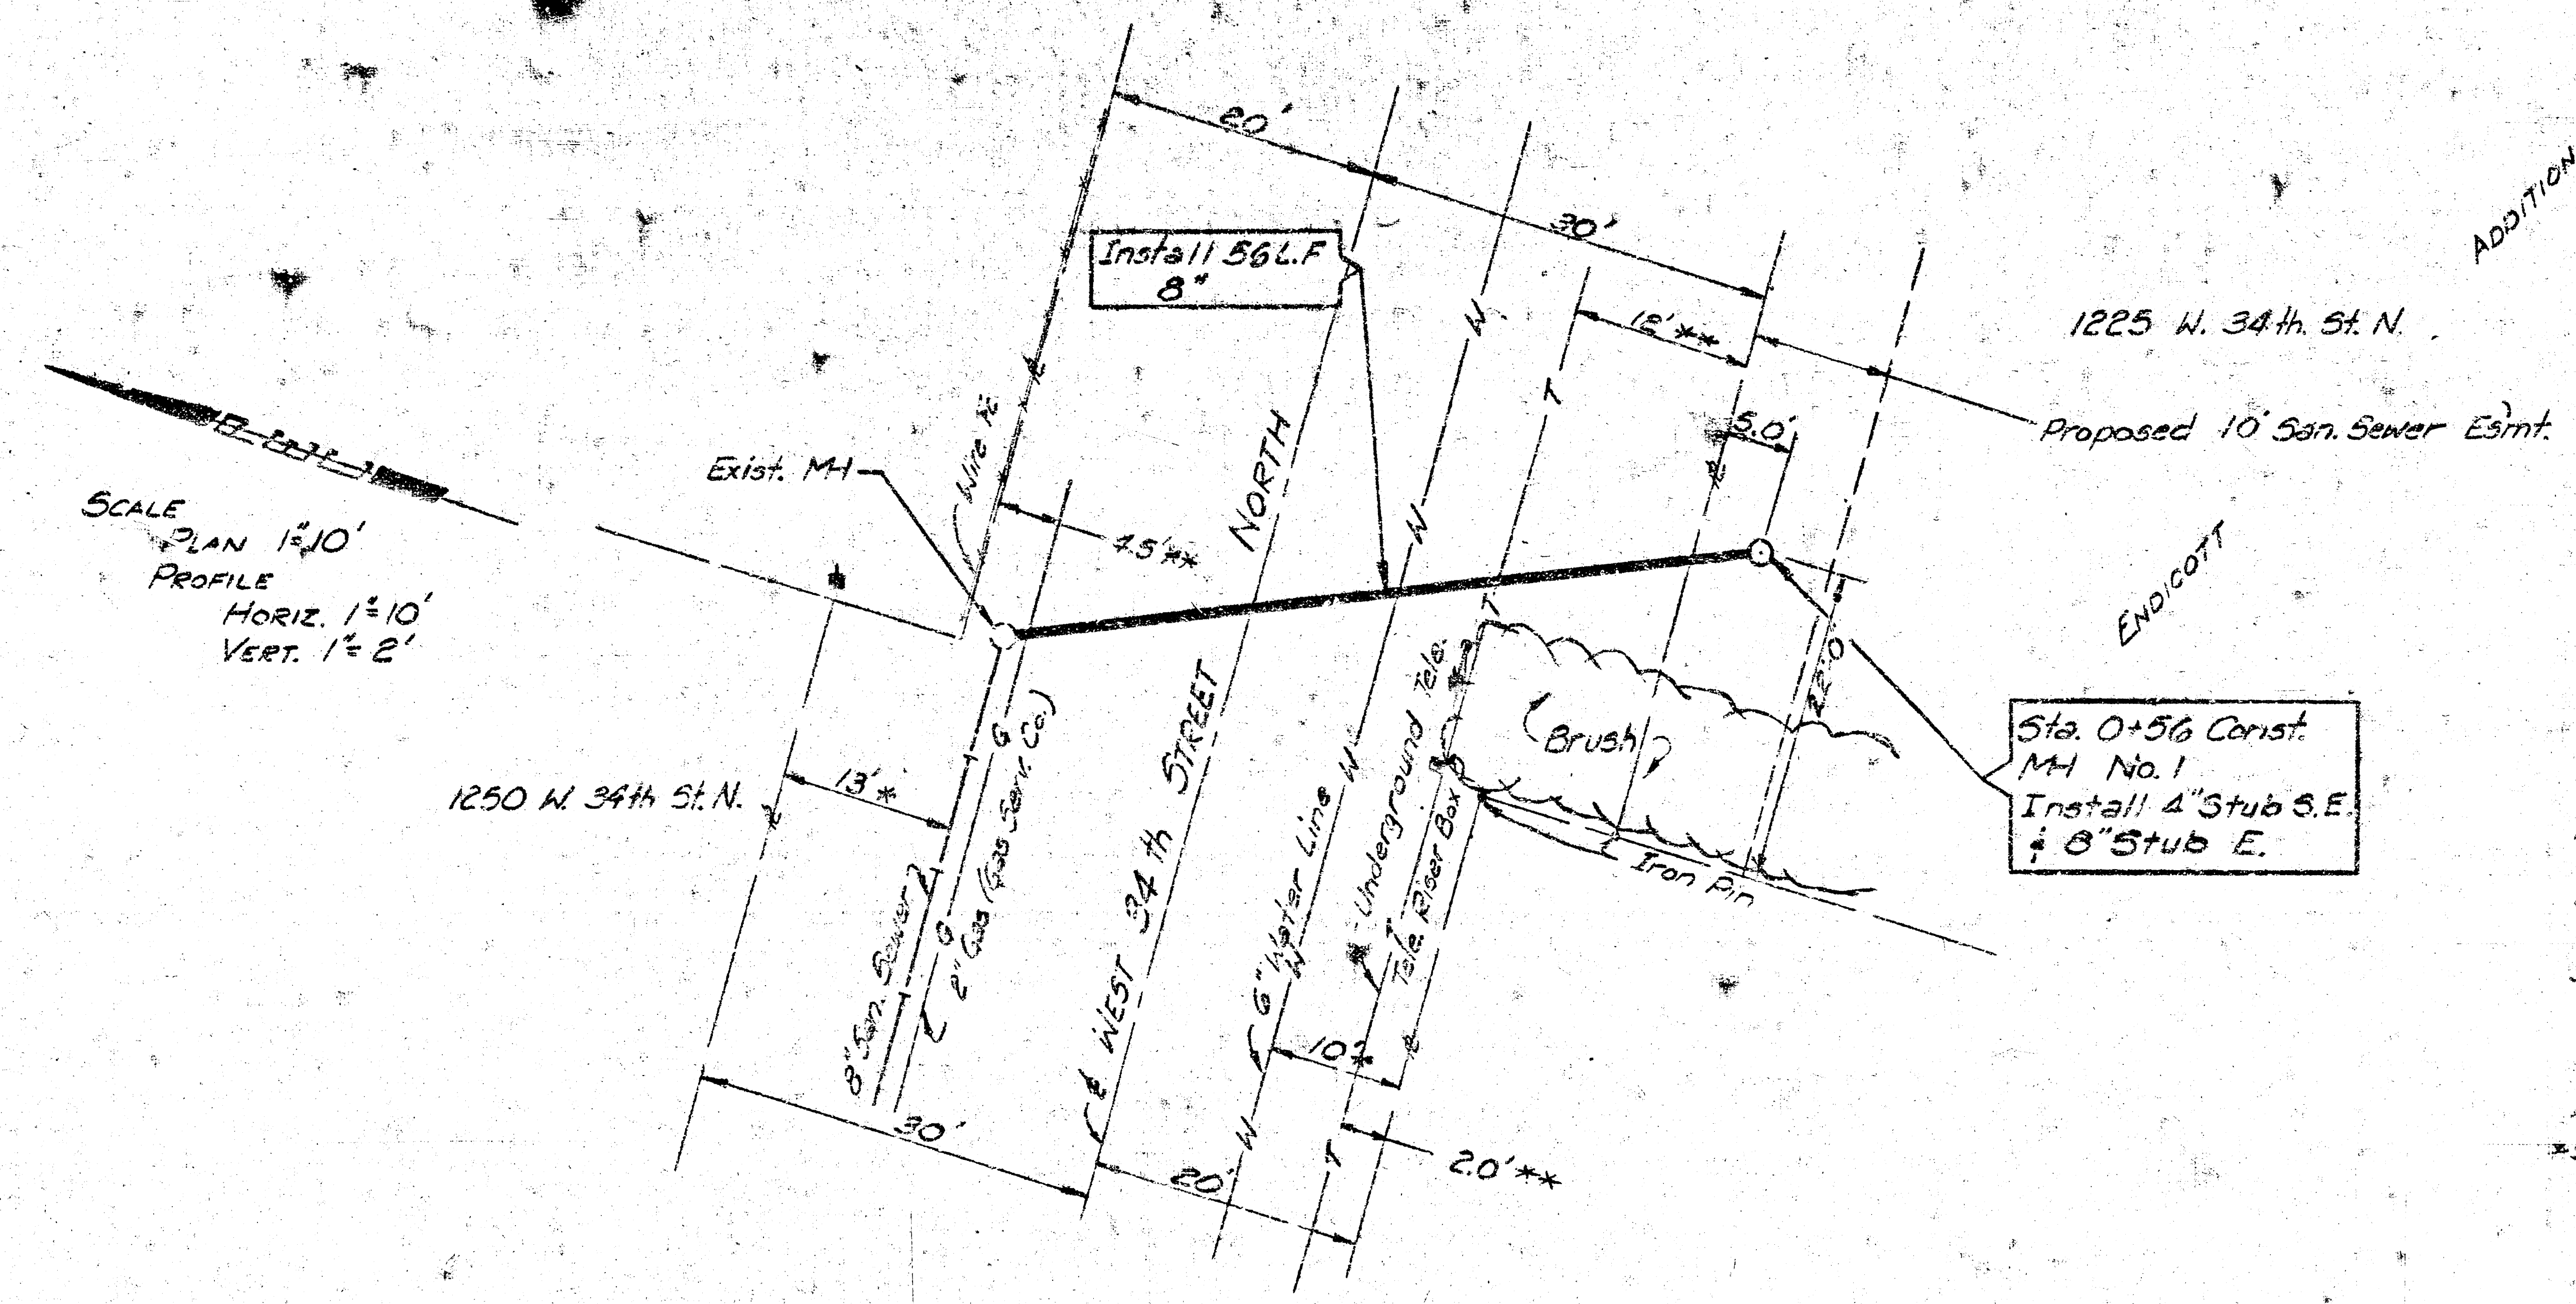

SCALE
 PLAN 1"=10'
 PROFILE
 HORIZ. 1"=10'
 VERT. 1"=2'

B.M.-E Exist MH Elev. 124.86

** Denotes approx. locations

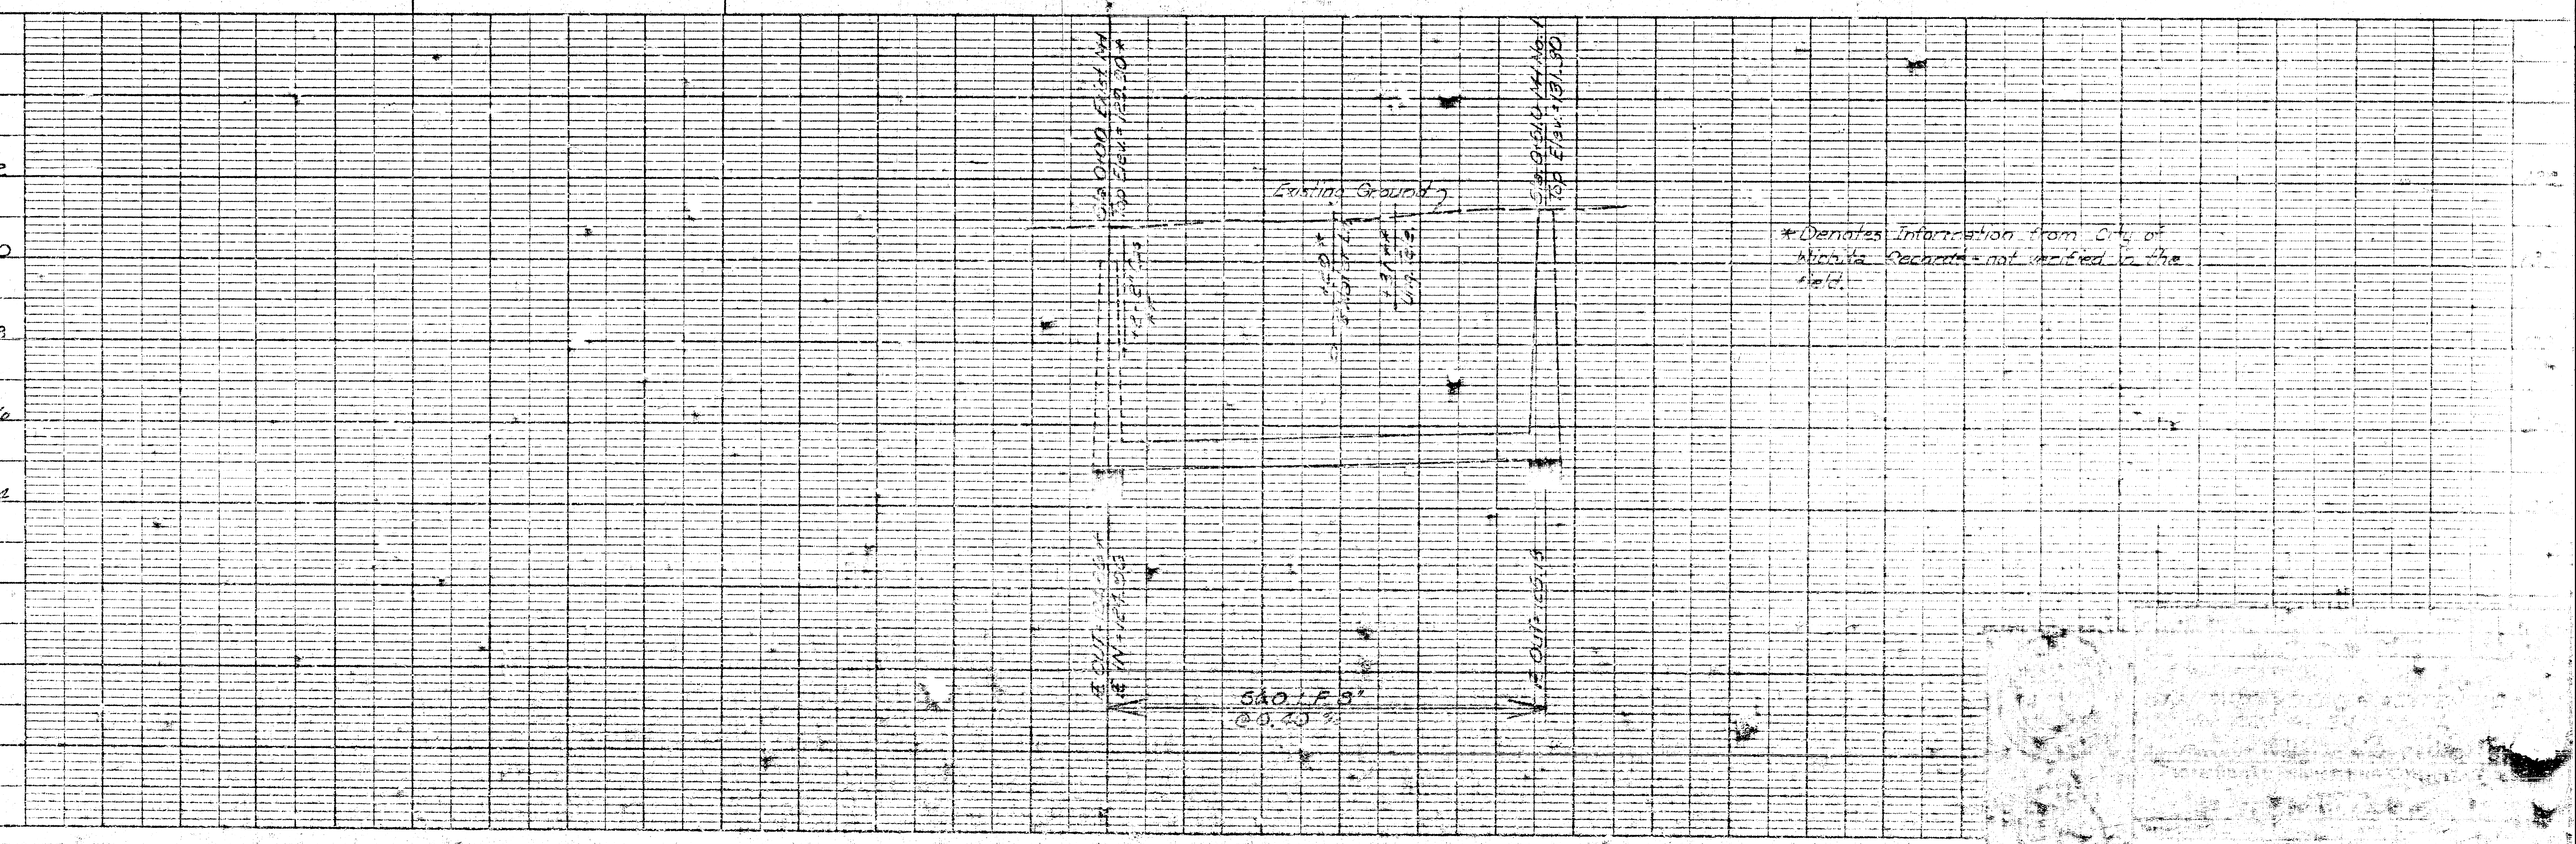

* Denotes Information from City of
 Wichita Records - not verified in the
 field.