

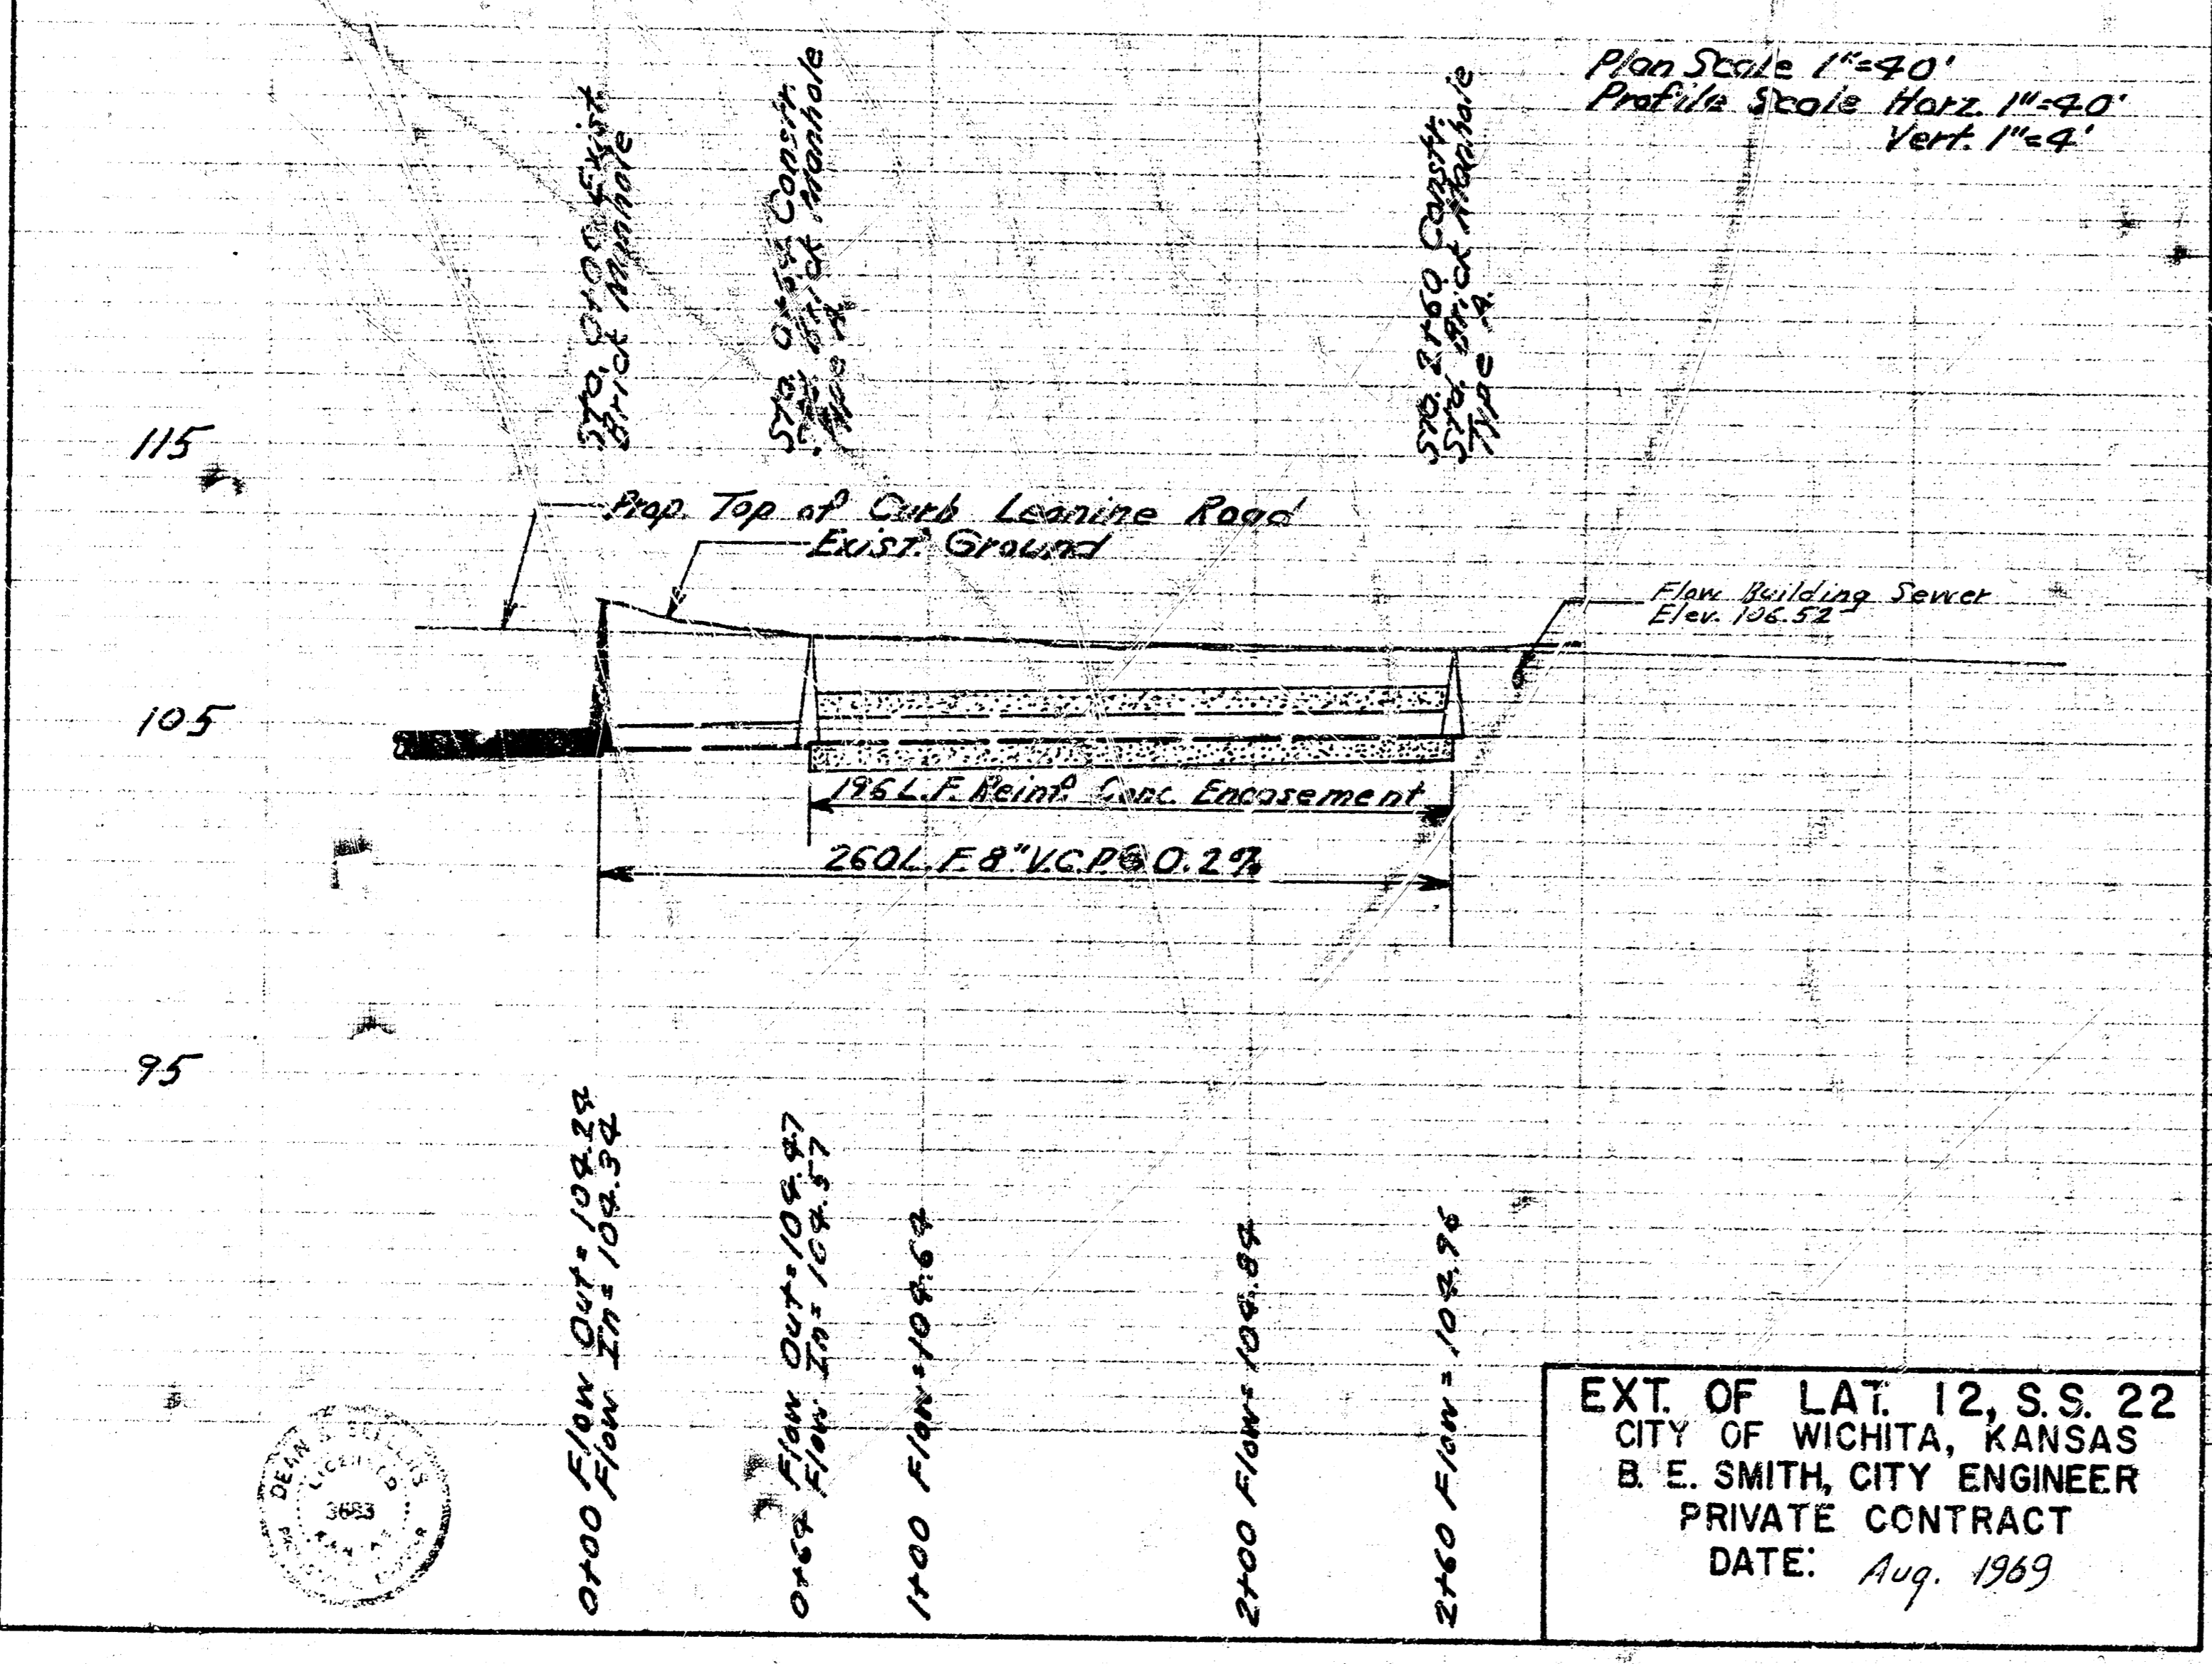
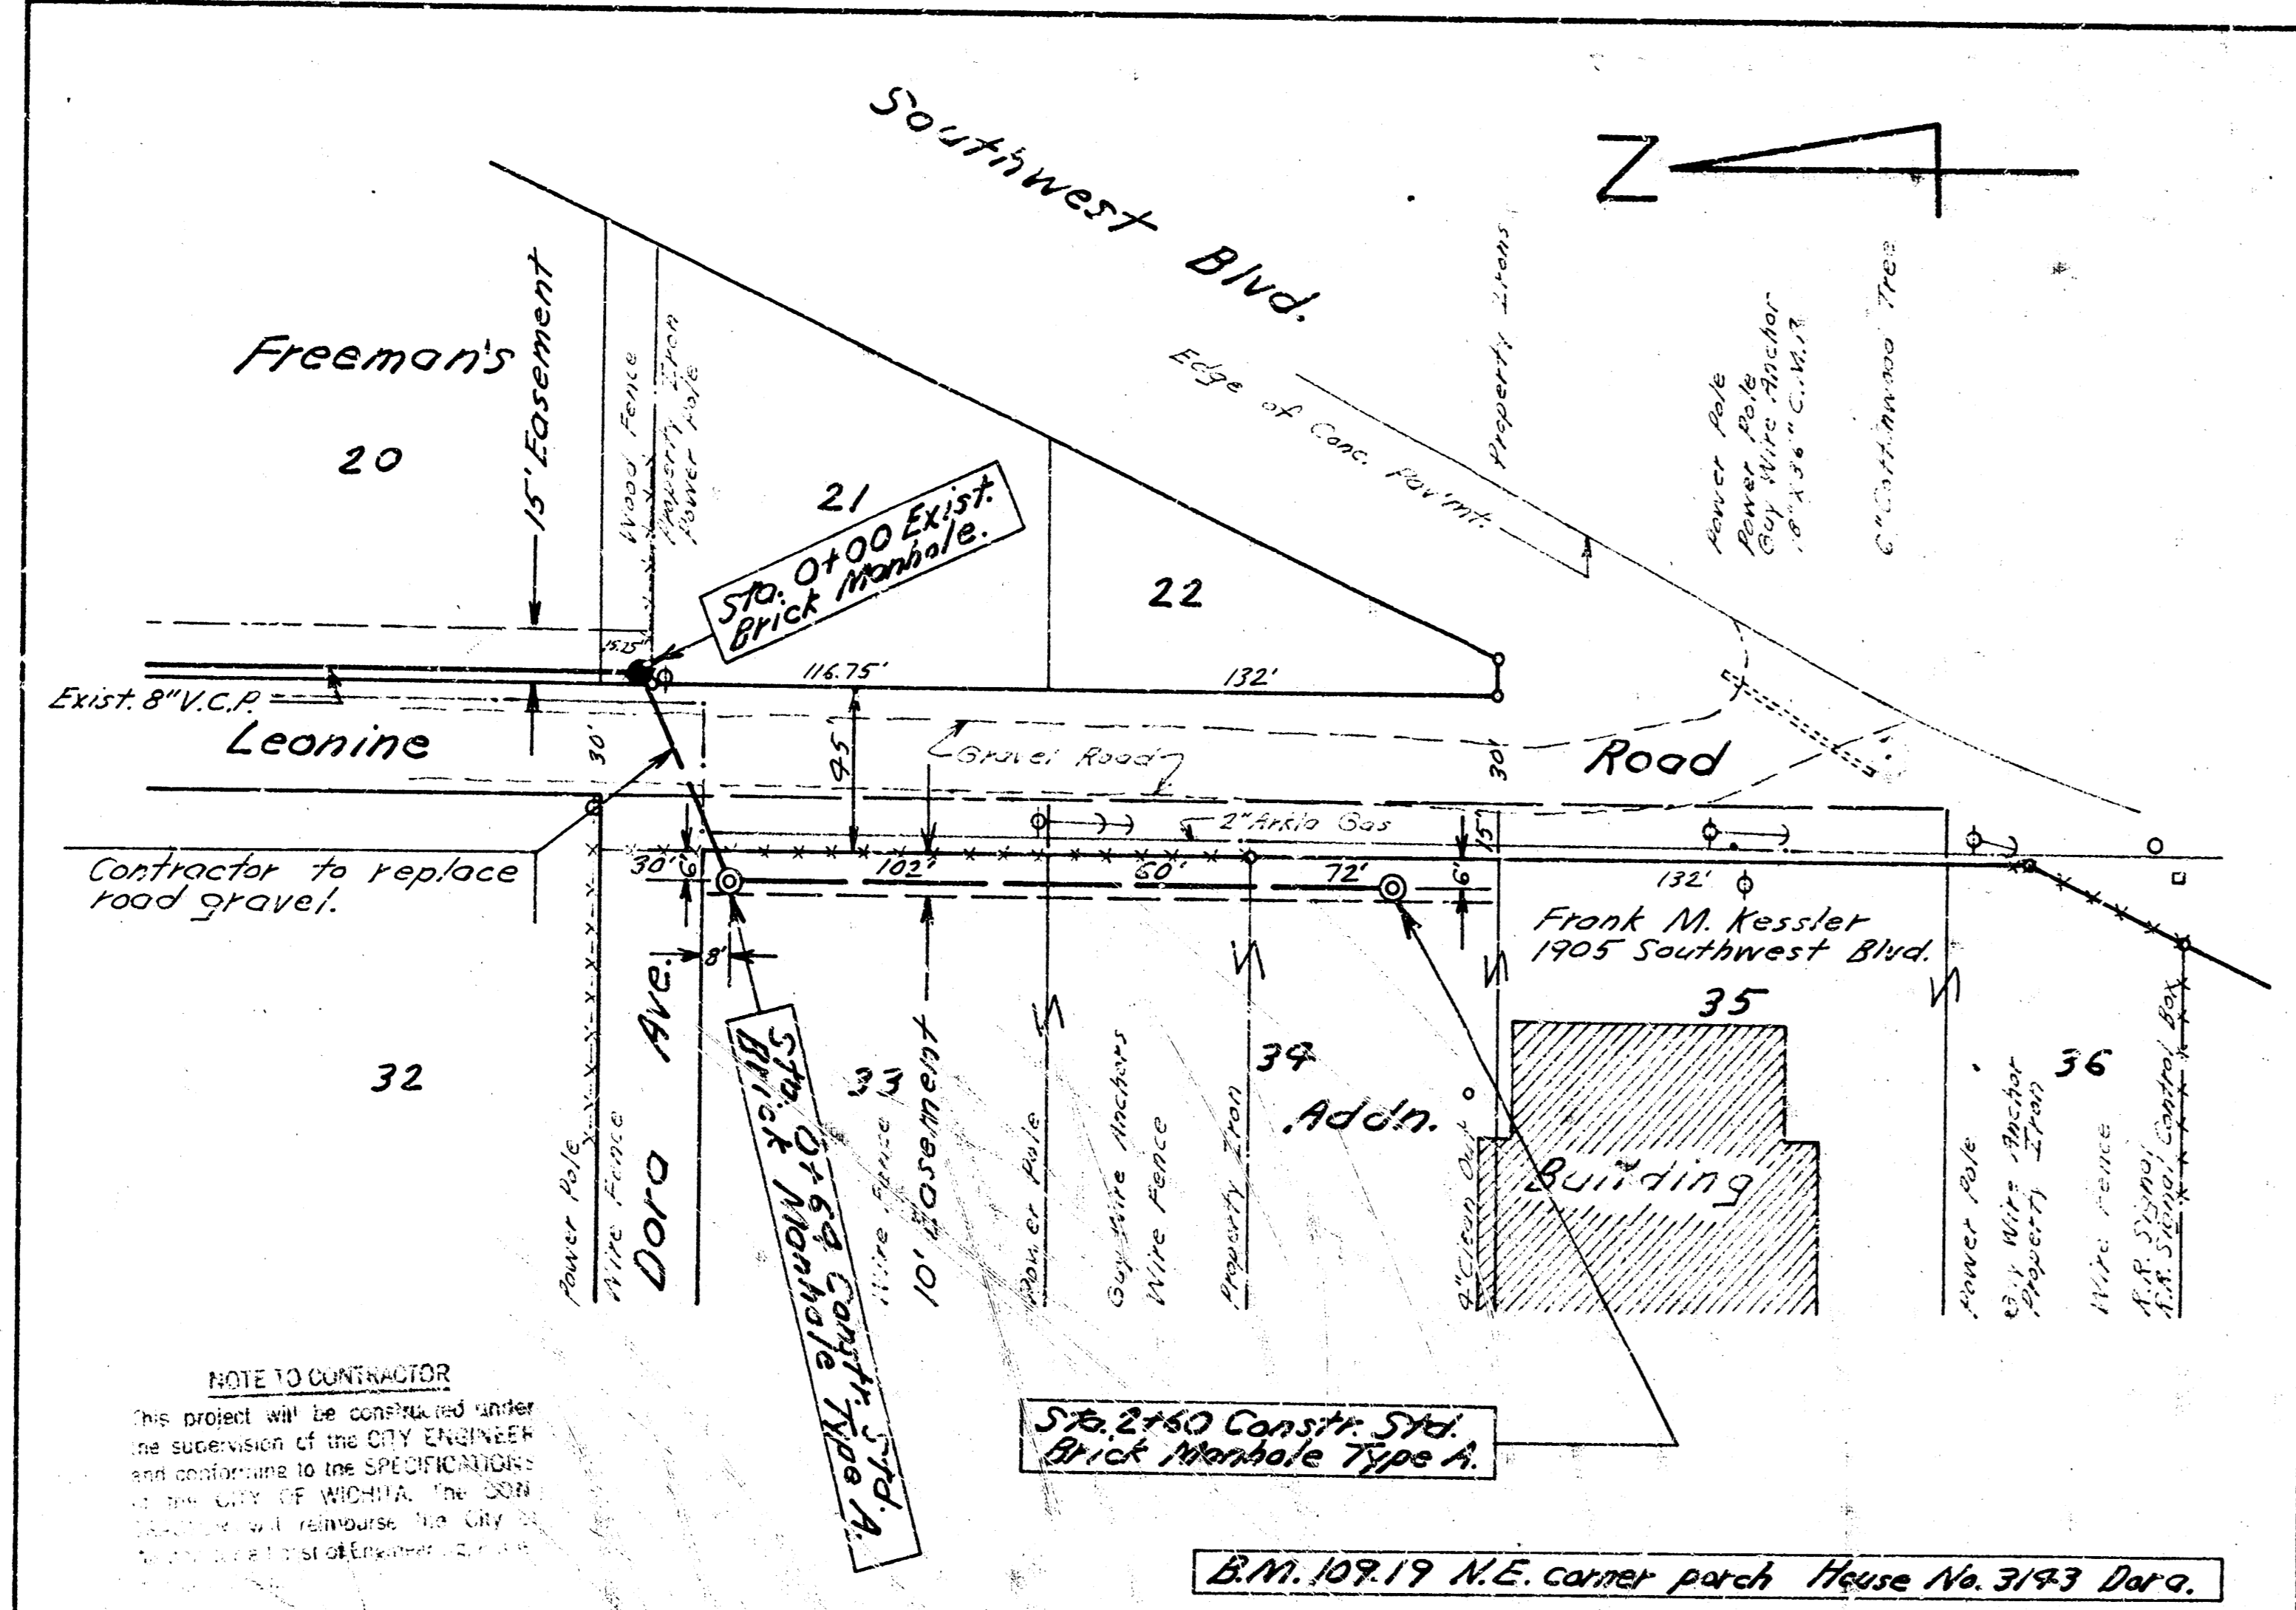


Survey by
B. E. Smith
City Engineer
Checked

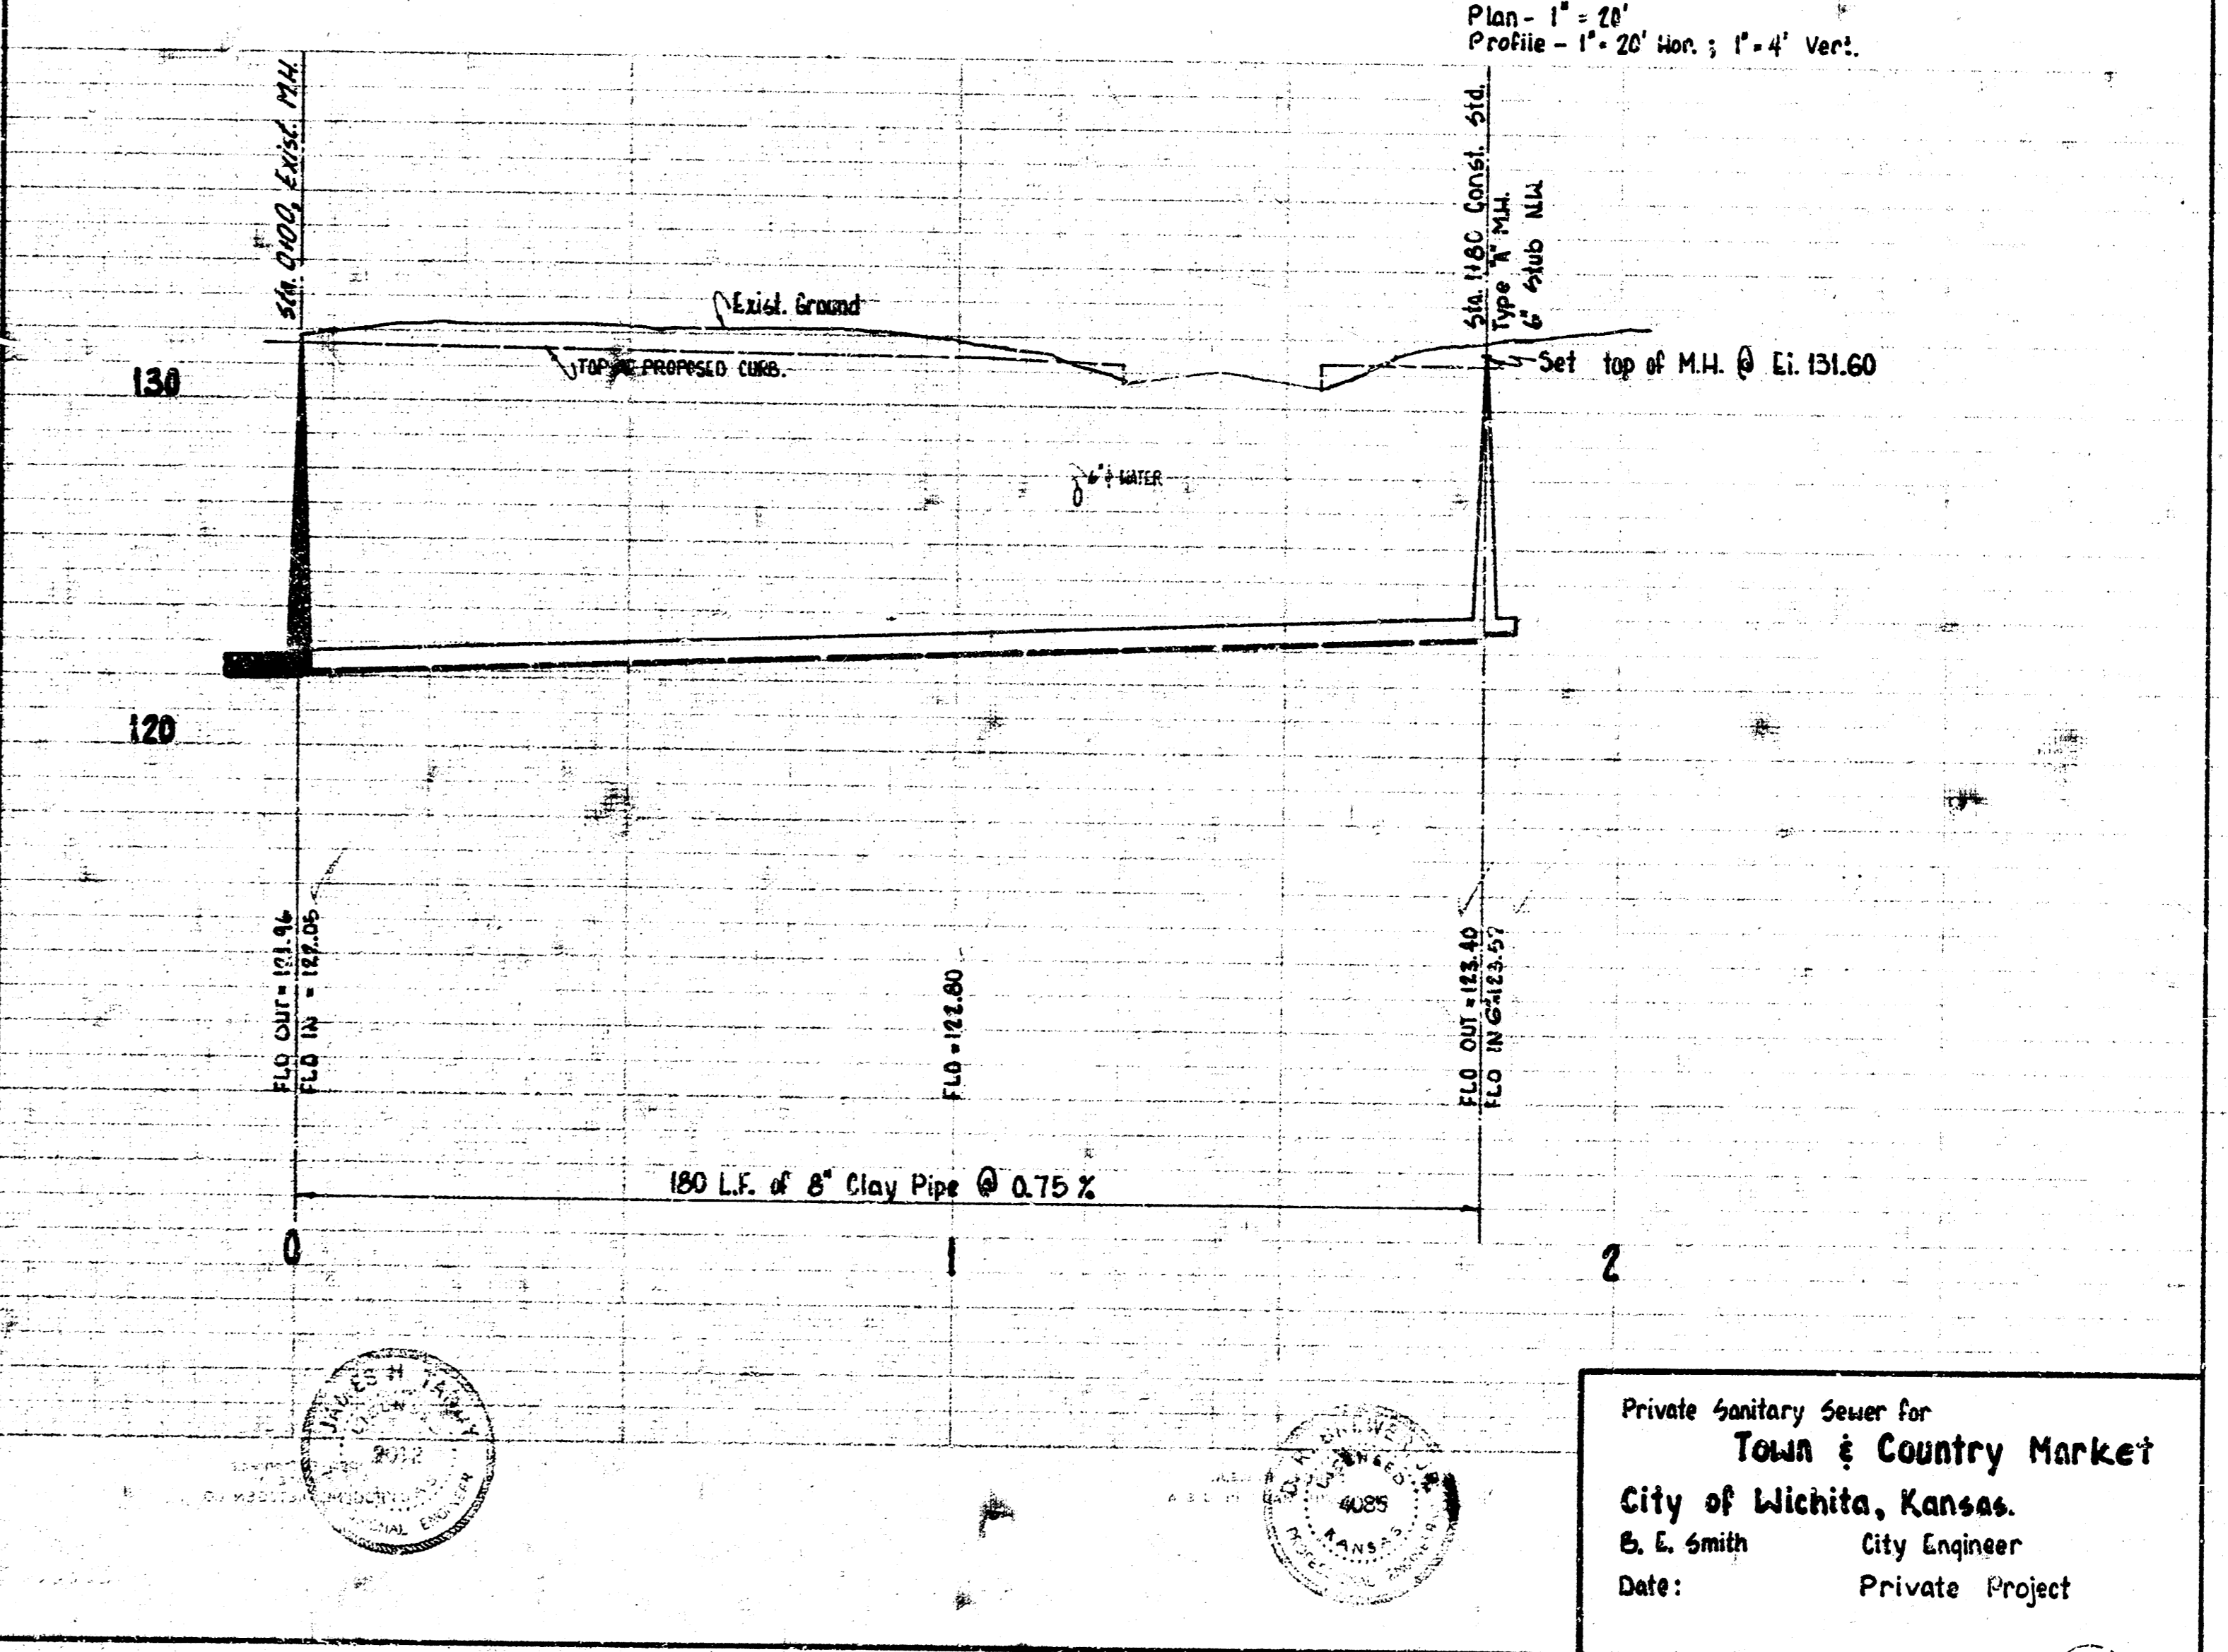

EXT. OF LAT. 12, S.S. 22
CITY OF WICHITA, KANSAS
B. E. SMITH, CITY ENGINEER
PRIVATE CONTRACT
DATE: Aug. 1969

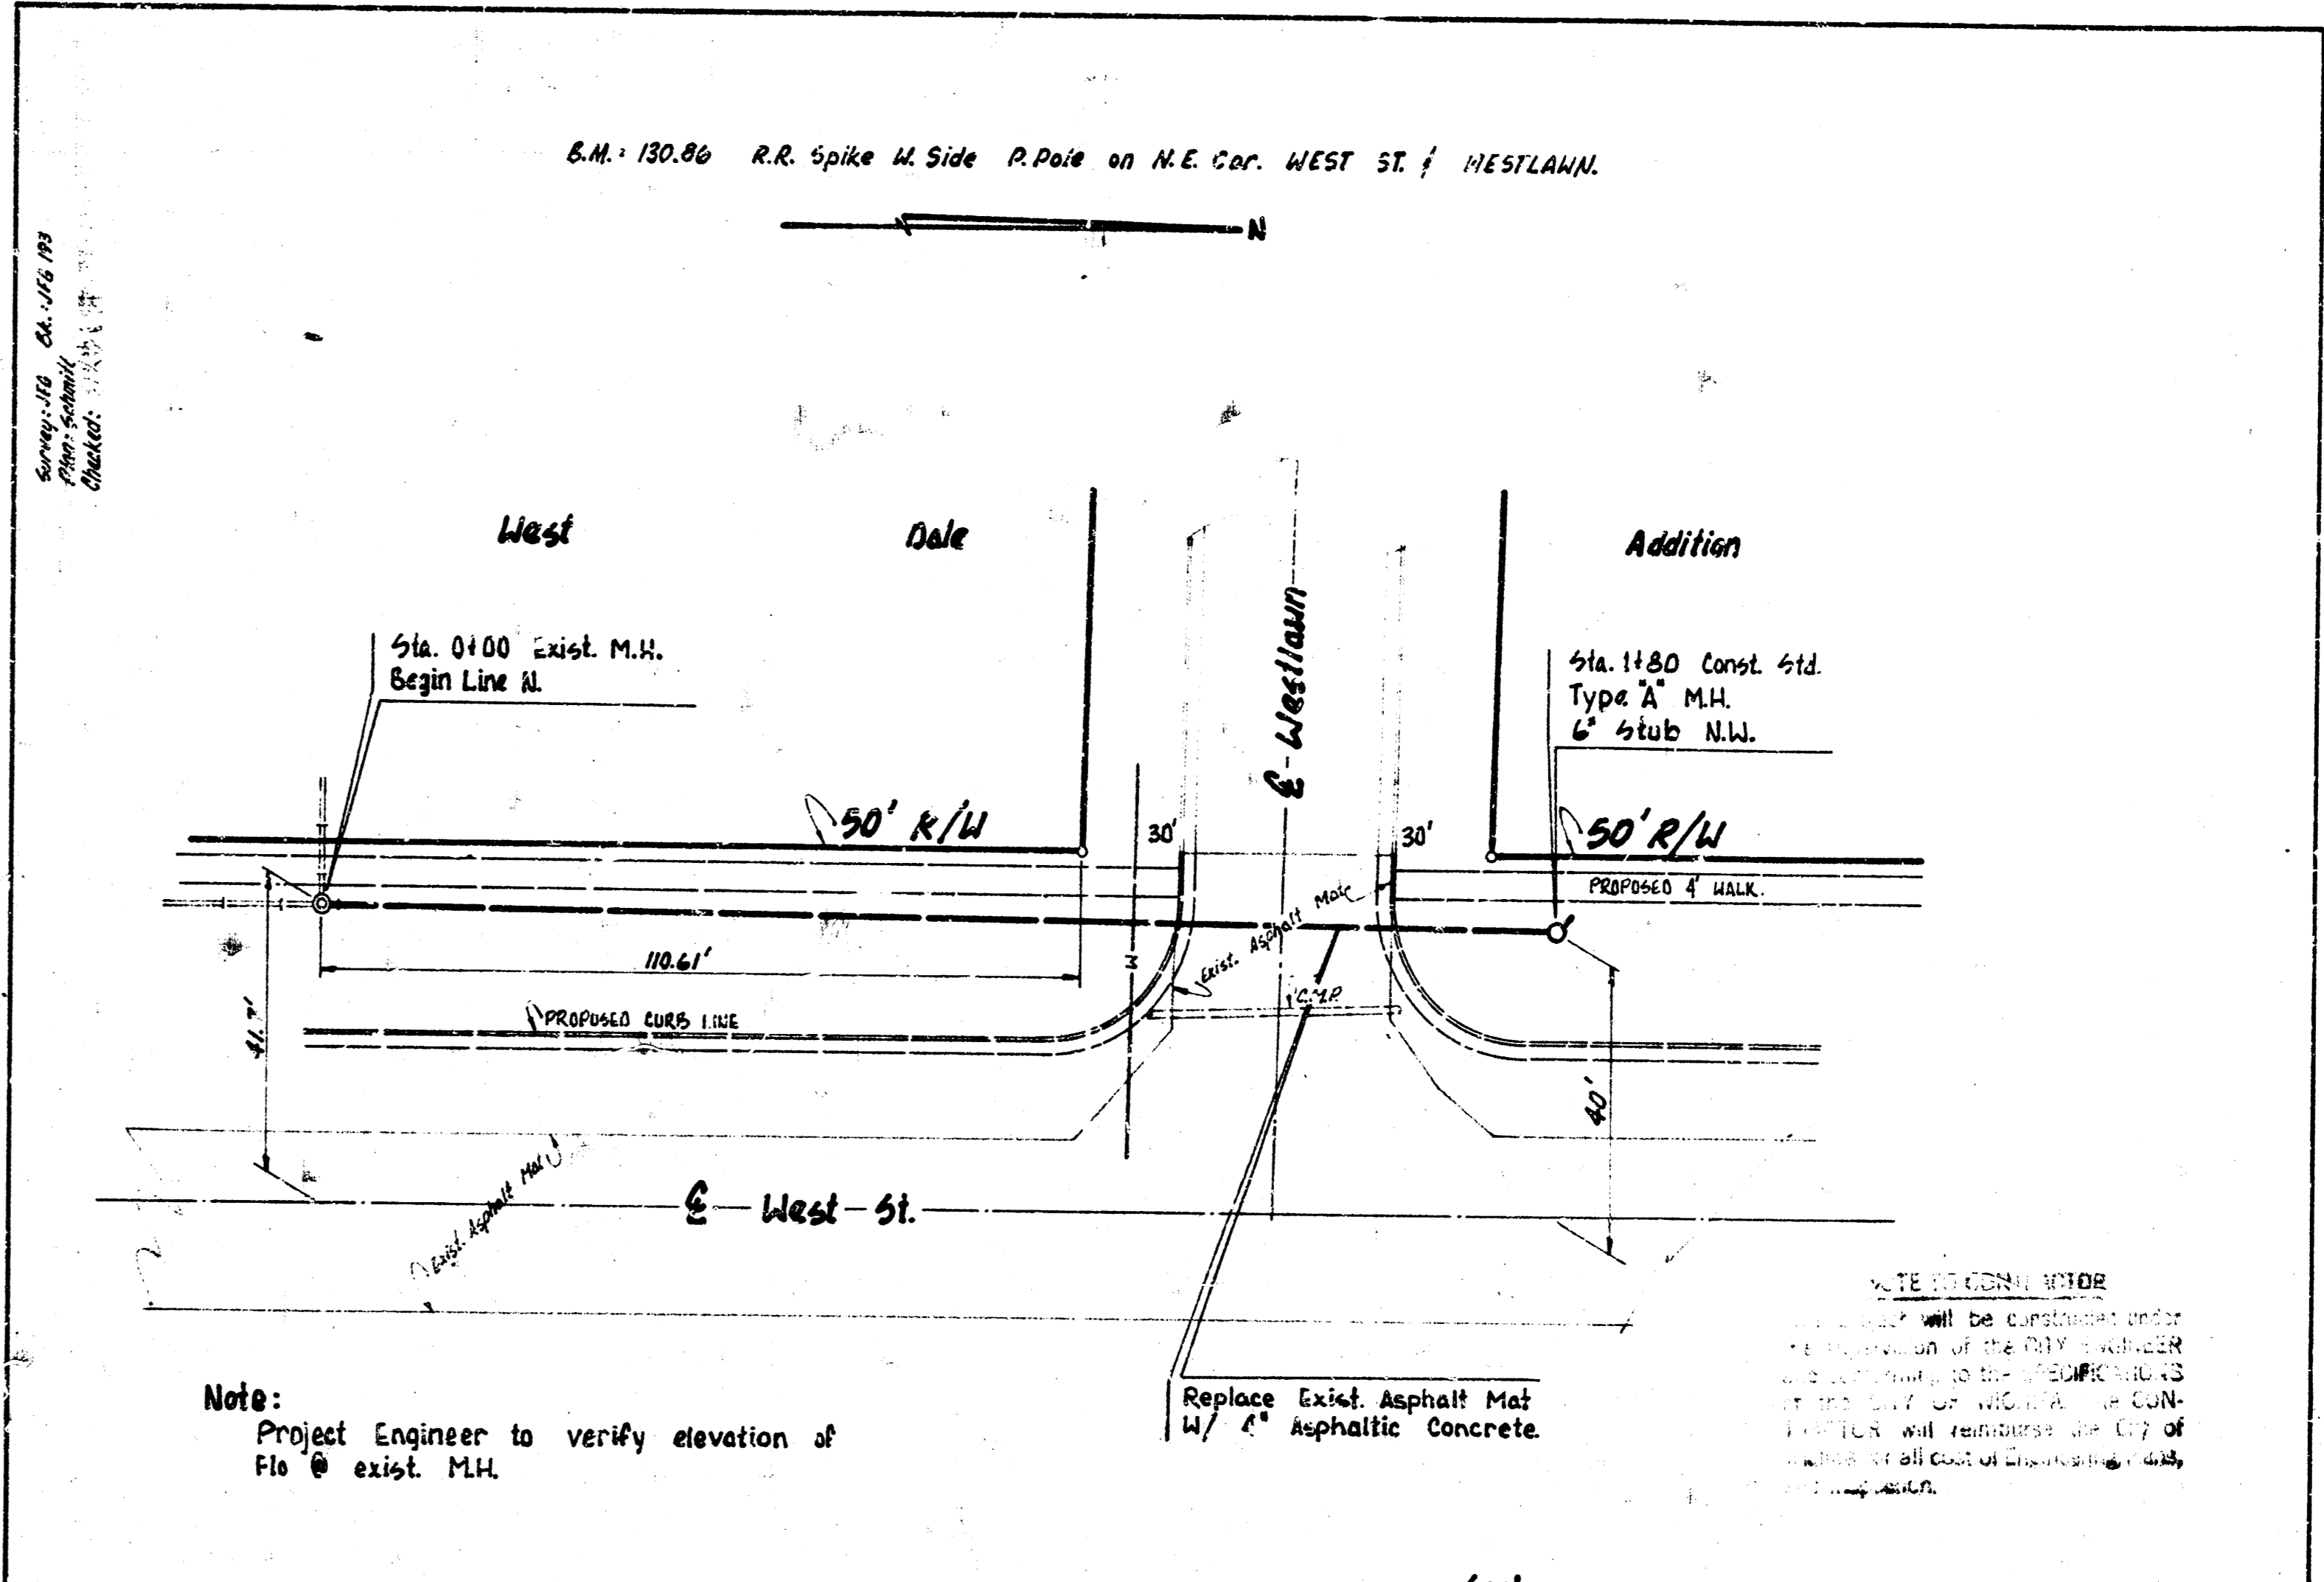

Private Sanitary Sewer for
Town & Country Market
City of Wichita, Kansas.
B. E. Smith City Engineer
Date: Private Project