



BM CHISEL X ON HEADWALL  
 @ E SIDE GEO WASHINGTON BLVD EL. 1343.15

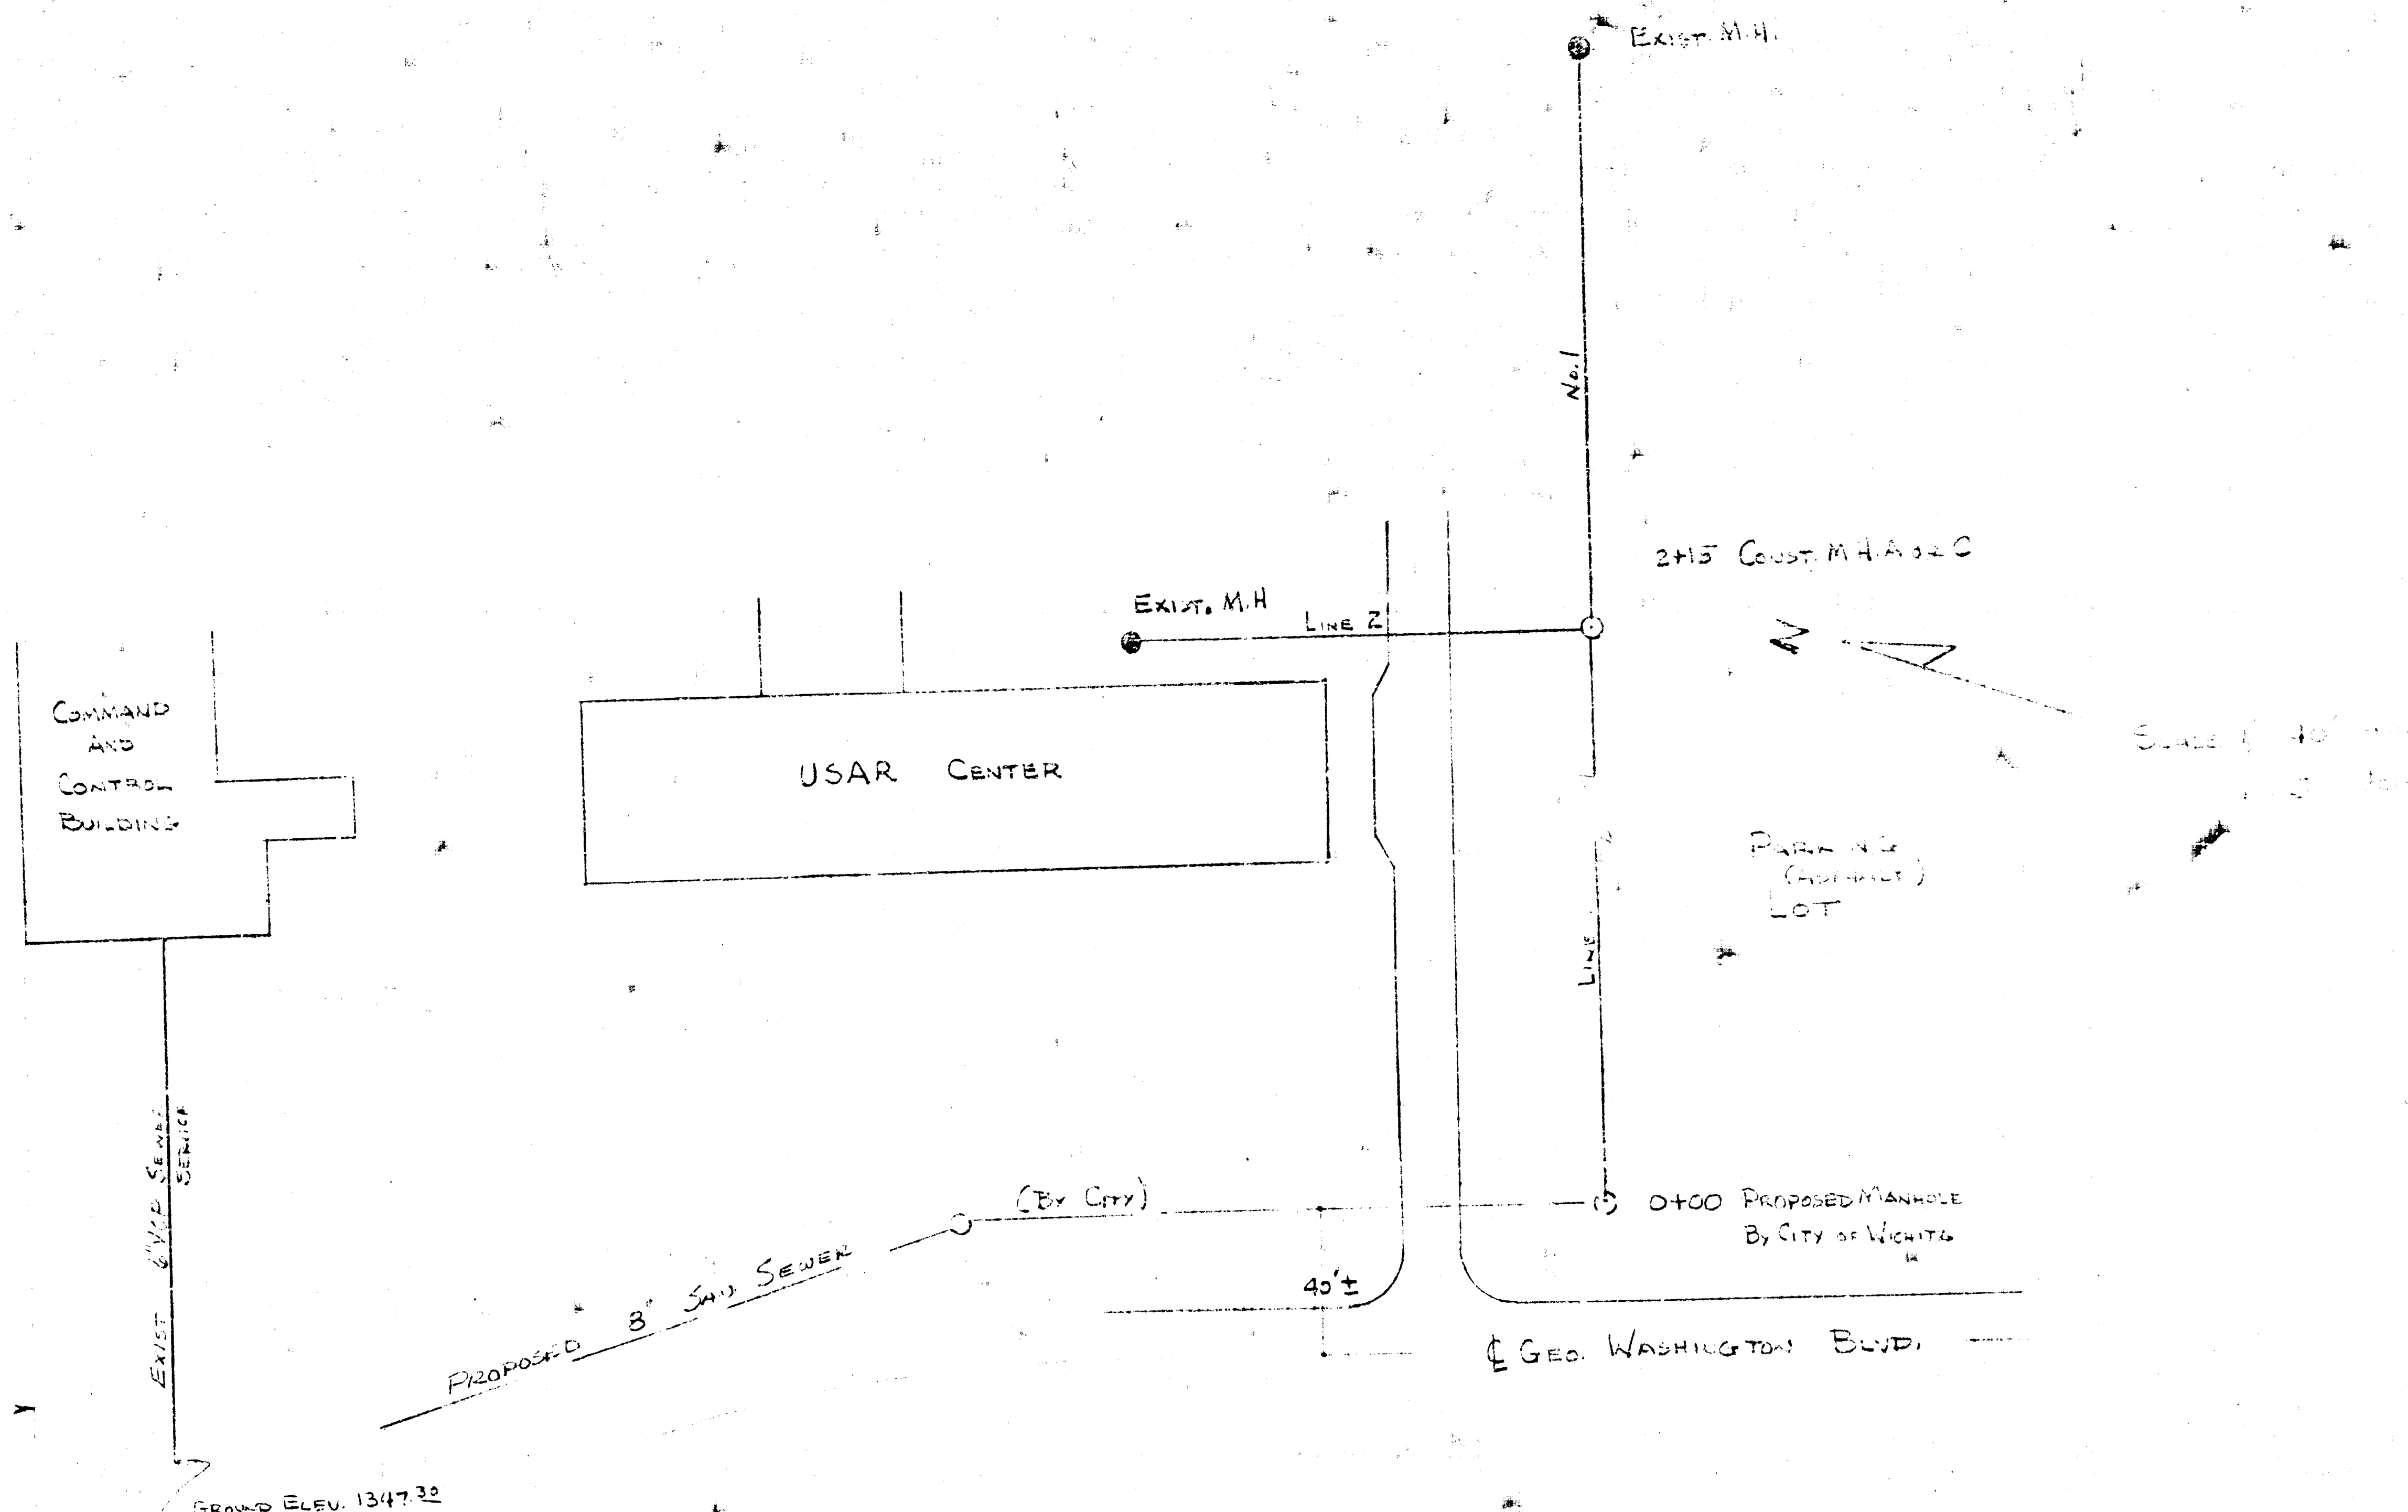

NOTE TO CONTRACTOR

9-26-75

APPROVED AND NOTED  
 By CITY ENGINEER  
 Sanitary Sewer 8" D.E.S.  
 Storm Sewers  
 Driveway Approaches

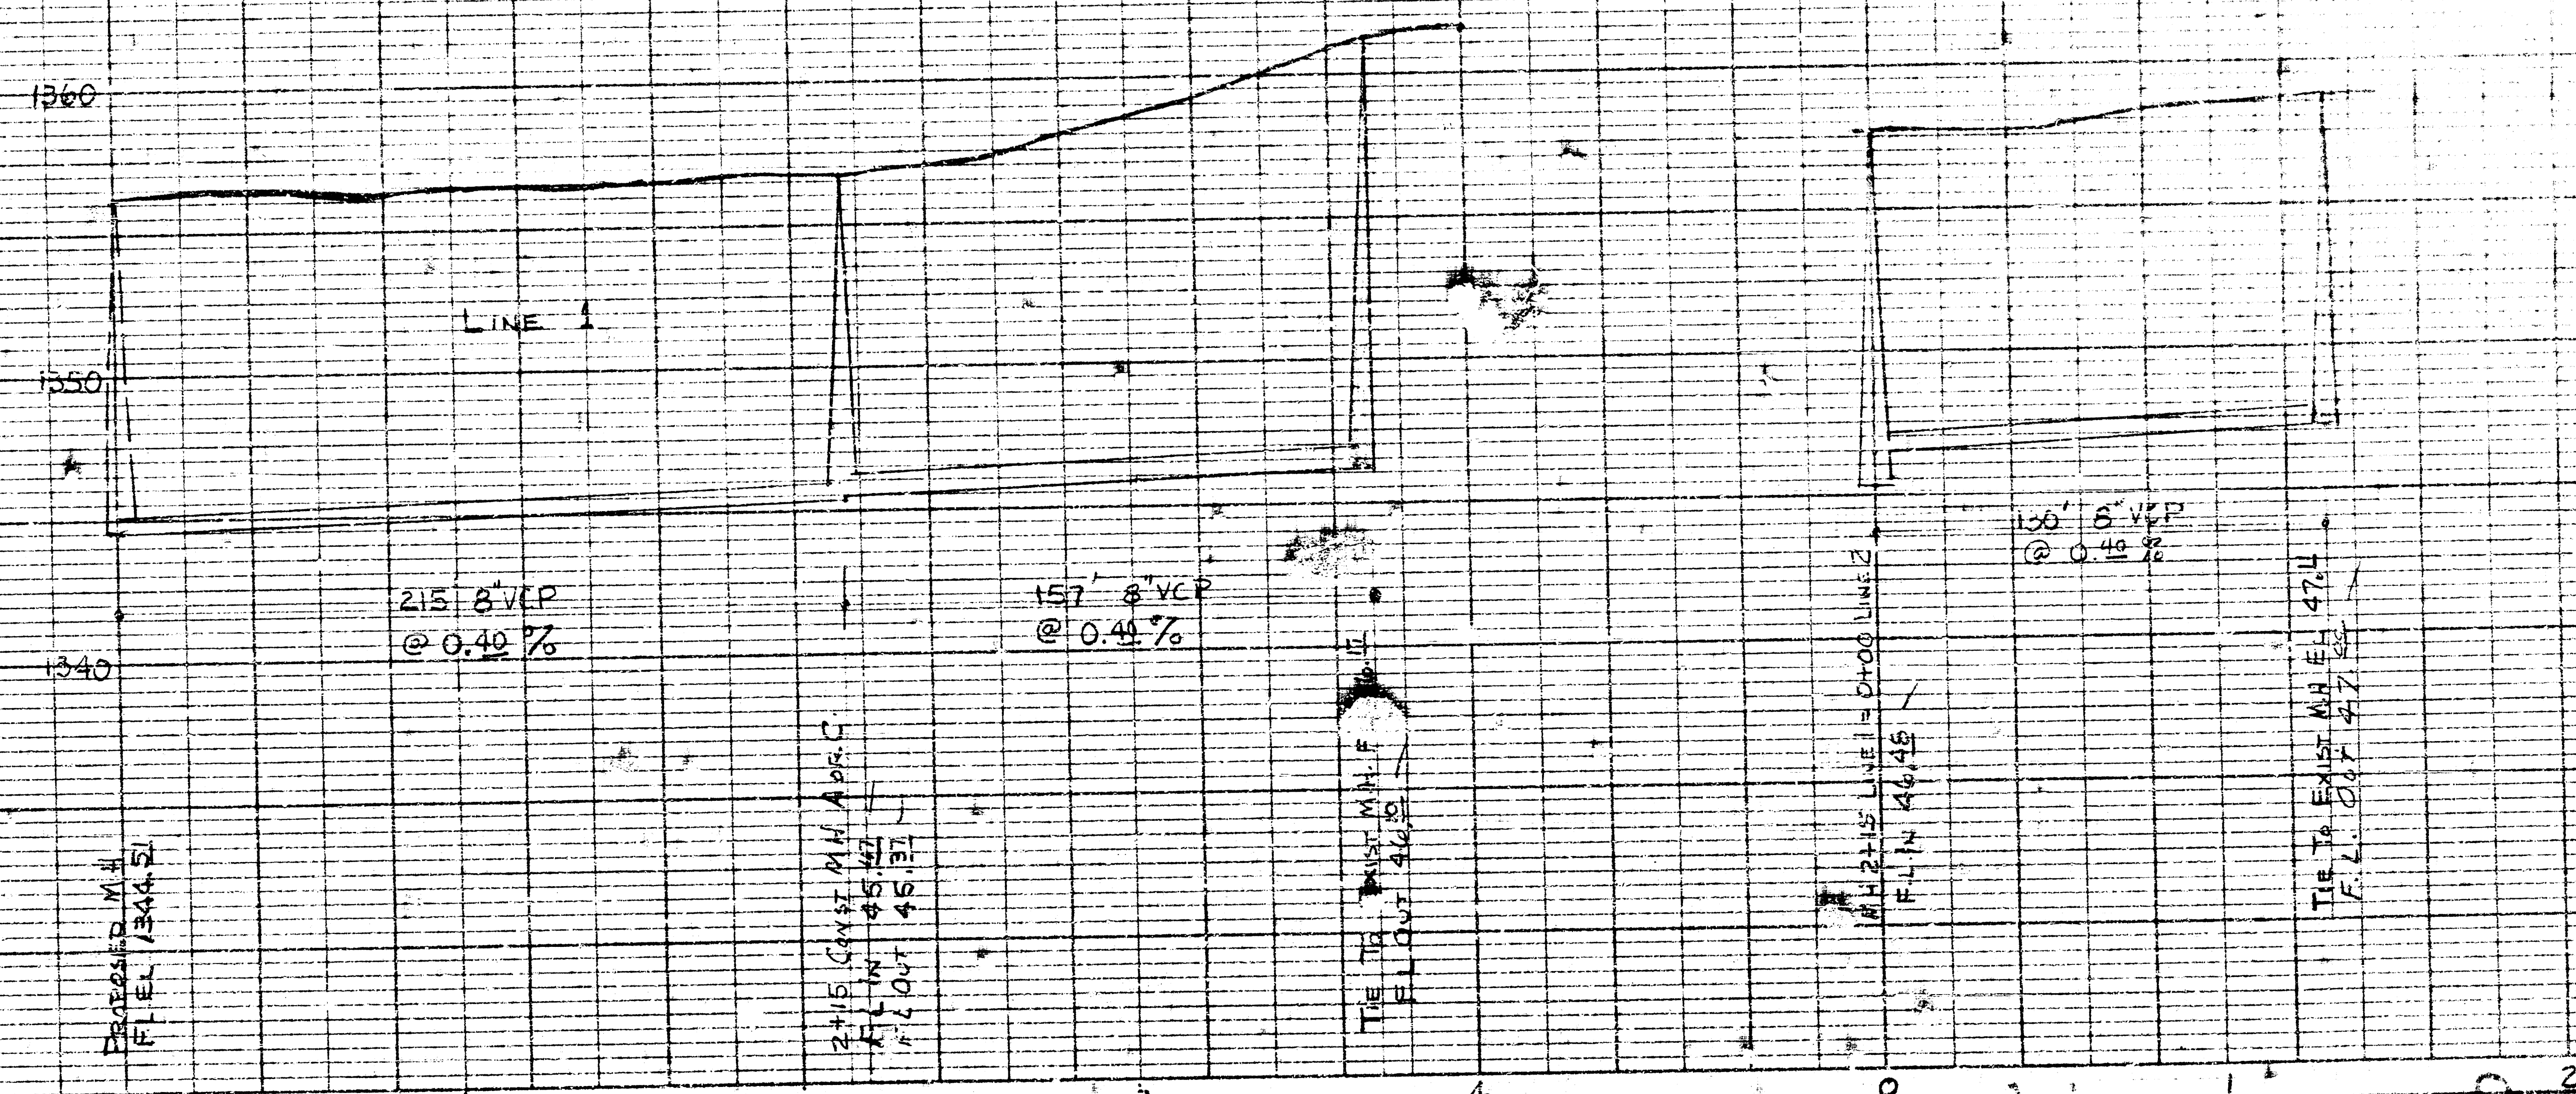

8" SANITARY SEWER TO  
 SERVICE USAR CENTER

WICHITA, KANSAS

SEPTEMBER-1975

Proj. No. DRKW 705037

MID STATES