



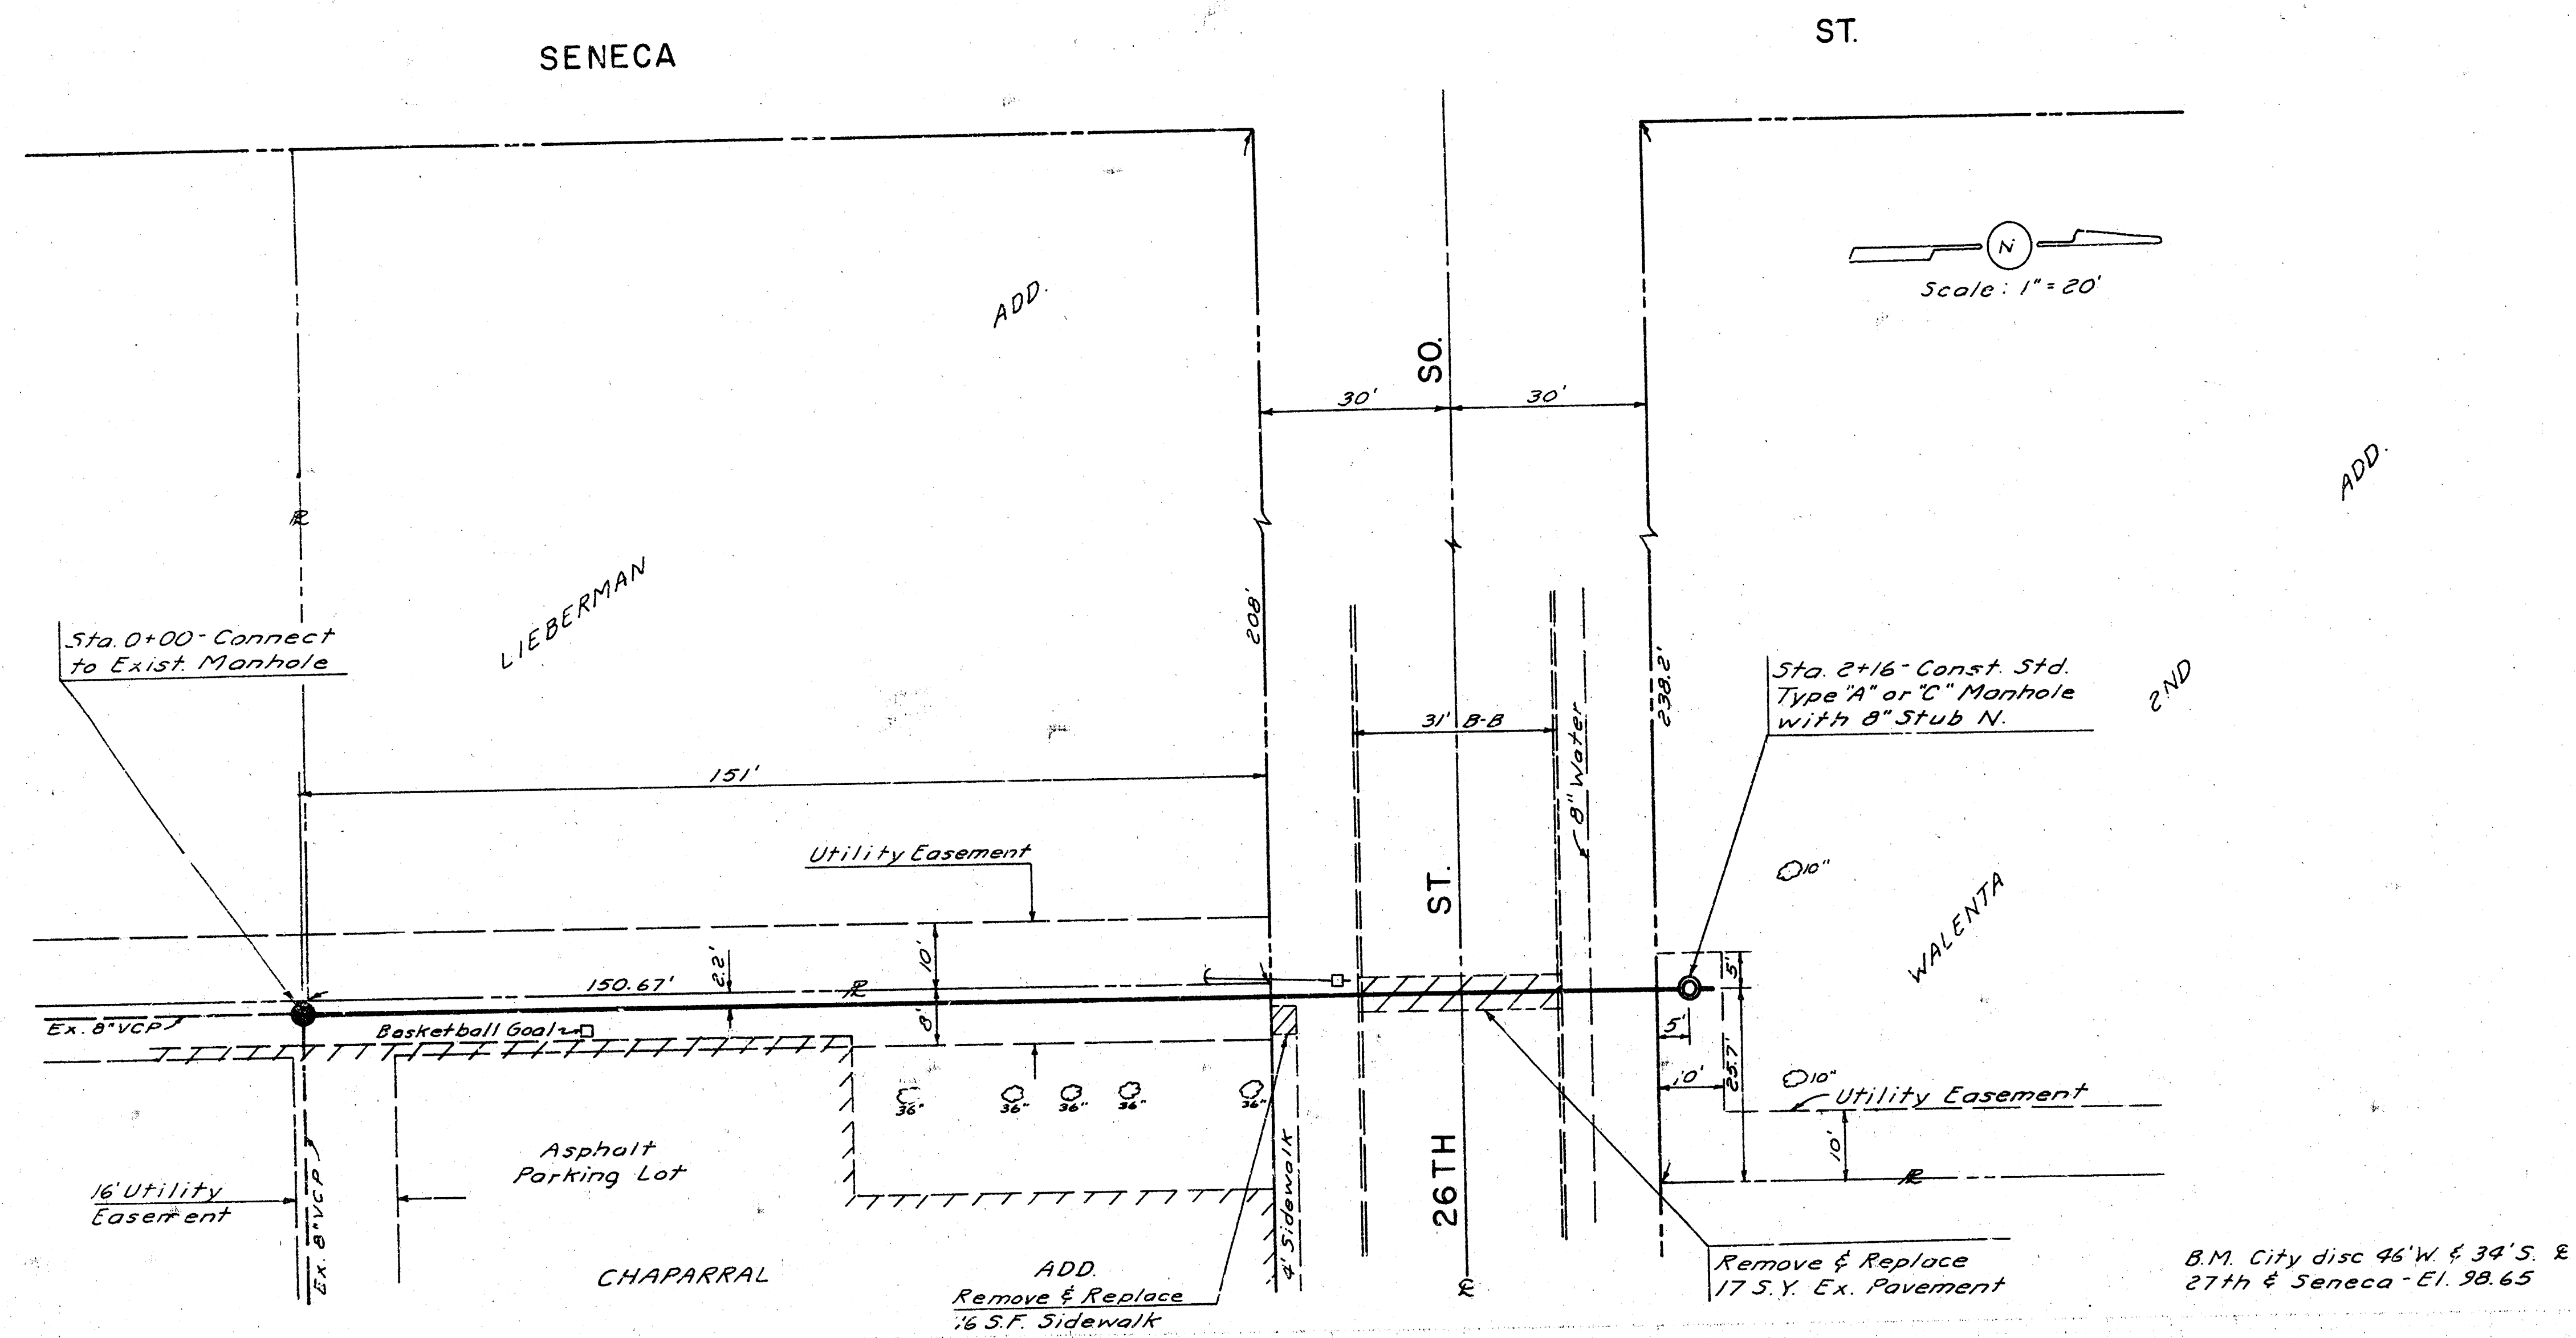

D.E.S.
 APPROVED AS NOTED
 By CITY ENGINEER OF WICHITA
 Sanitary Sewers 11-9-76
 Storm Sewers
 Driveway Approaches

NOTE TO CONTRACTOR
 This project will be constructed under the supervision of the CITY ENGINEER and conforming to the ORDINANCES of the CITY OF WICHITA. The CONTRACTOR will be responsible for obtaining all necessary permits from the City of Wichita for all construction work.

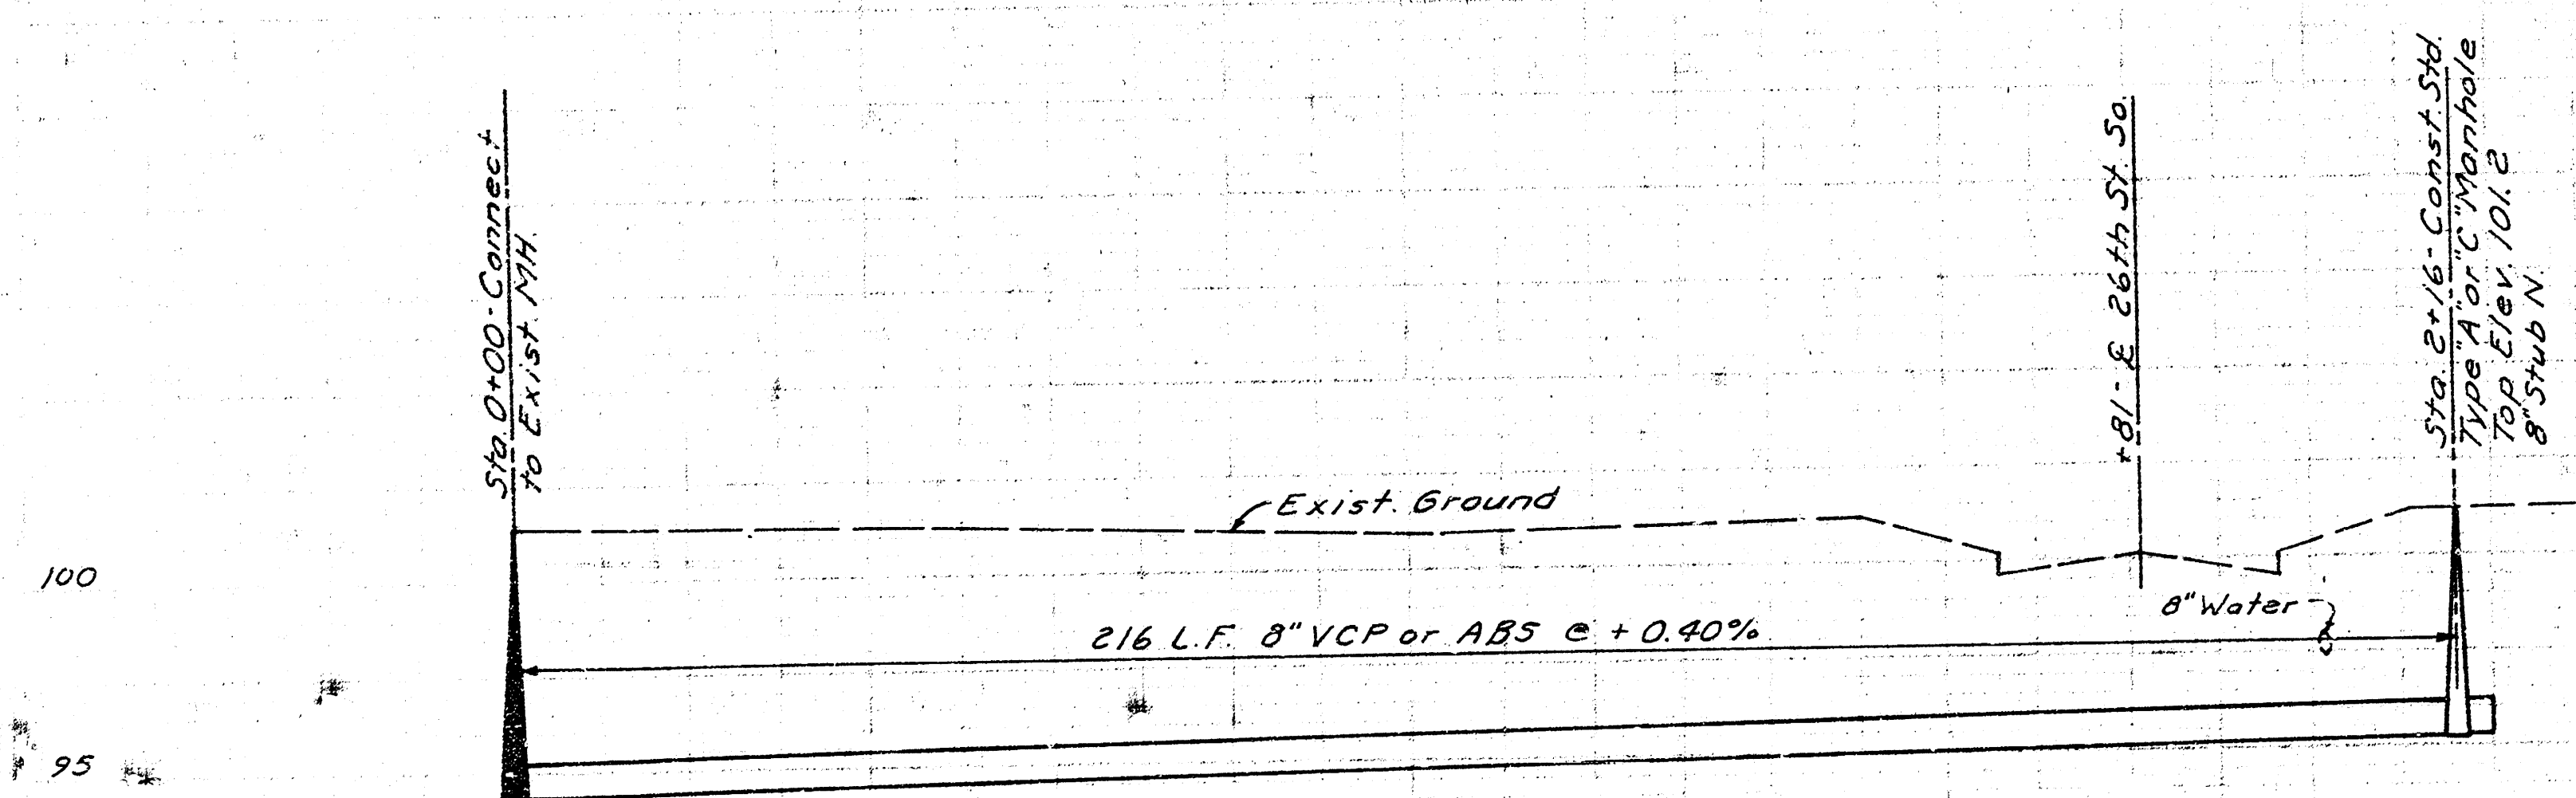

CITY PROJ. NO. DBKW 706061
 SANITARY SEWER TO SERVE
 WALENTA 2ND ADDITION

SH 1 c 1