
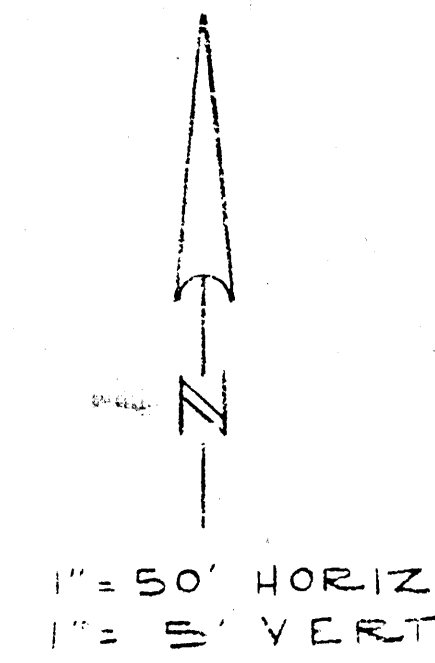



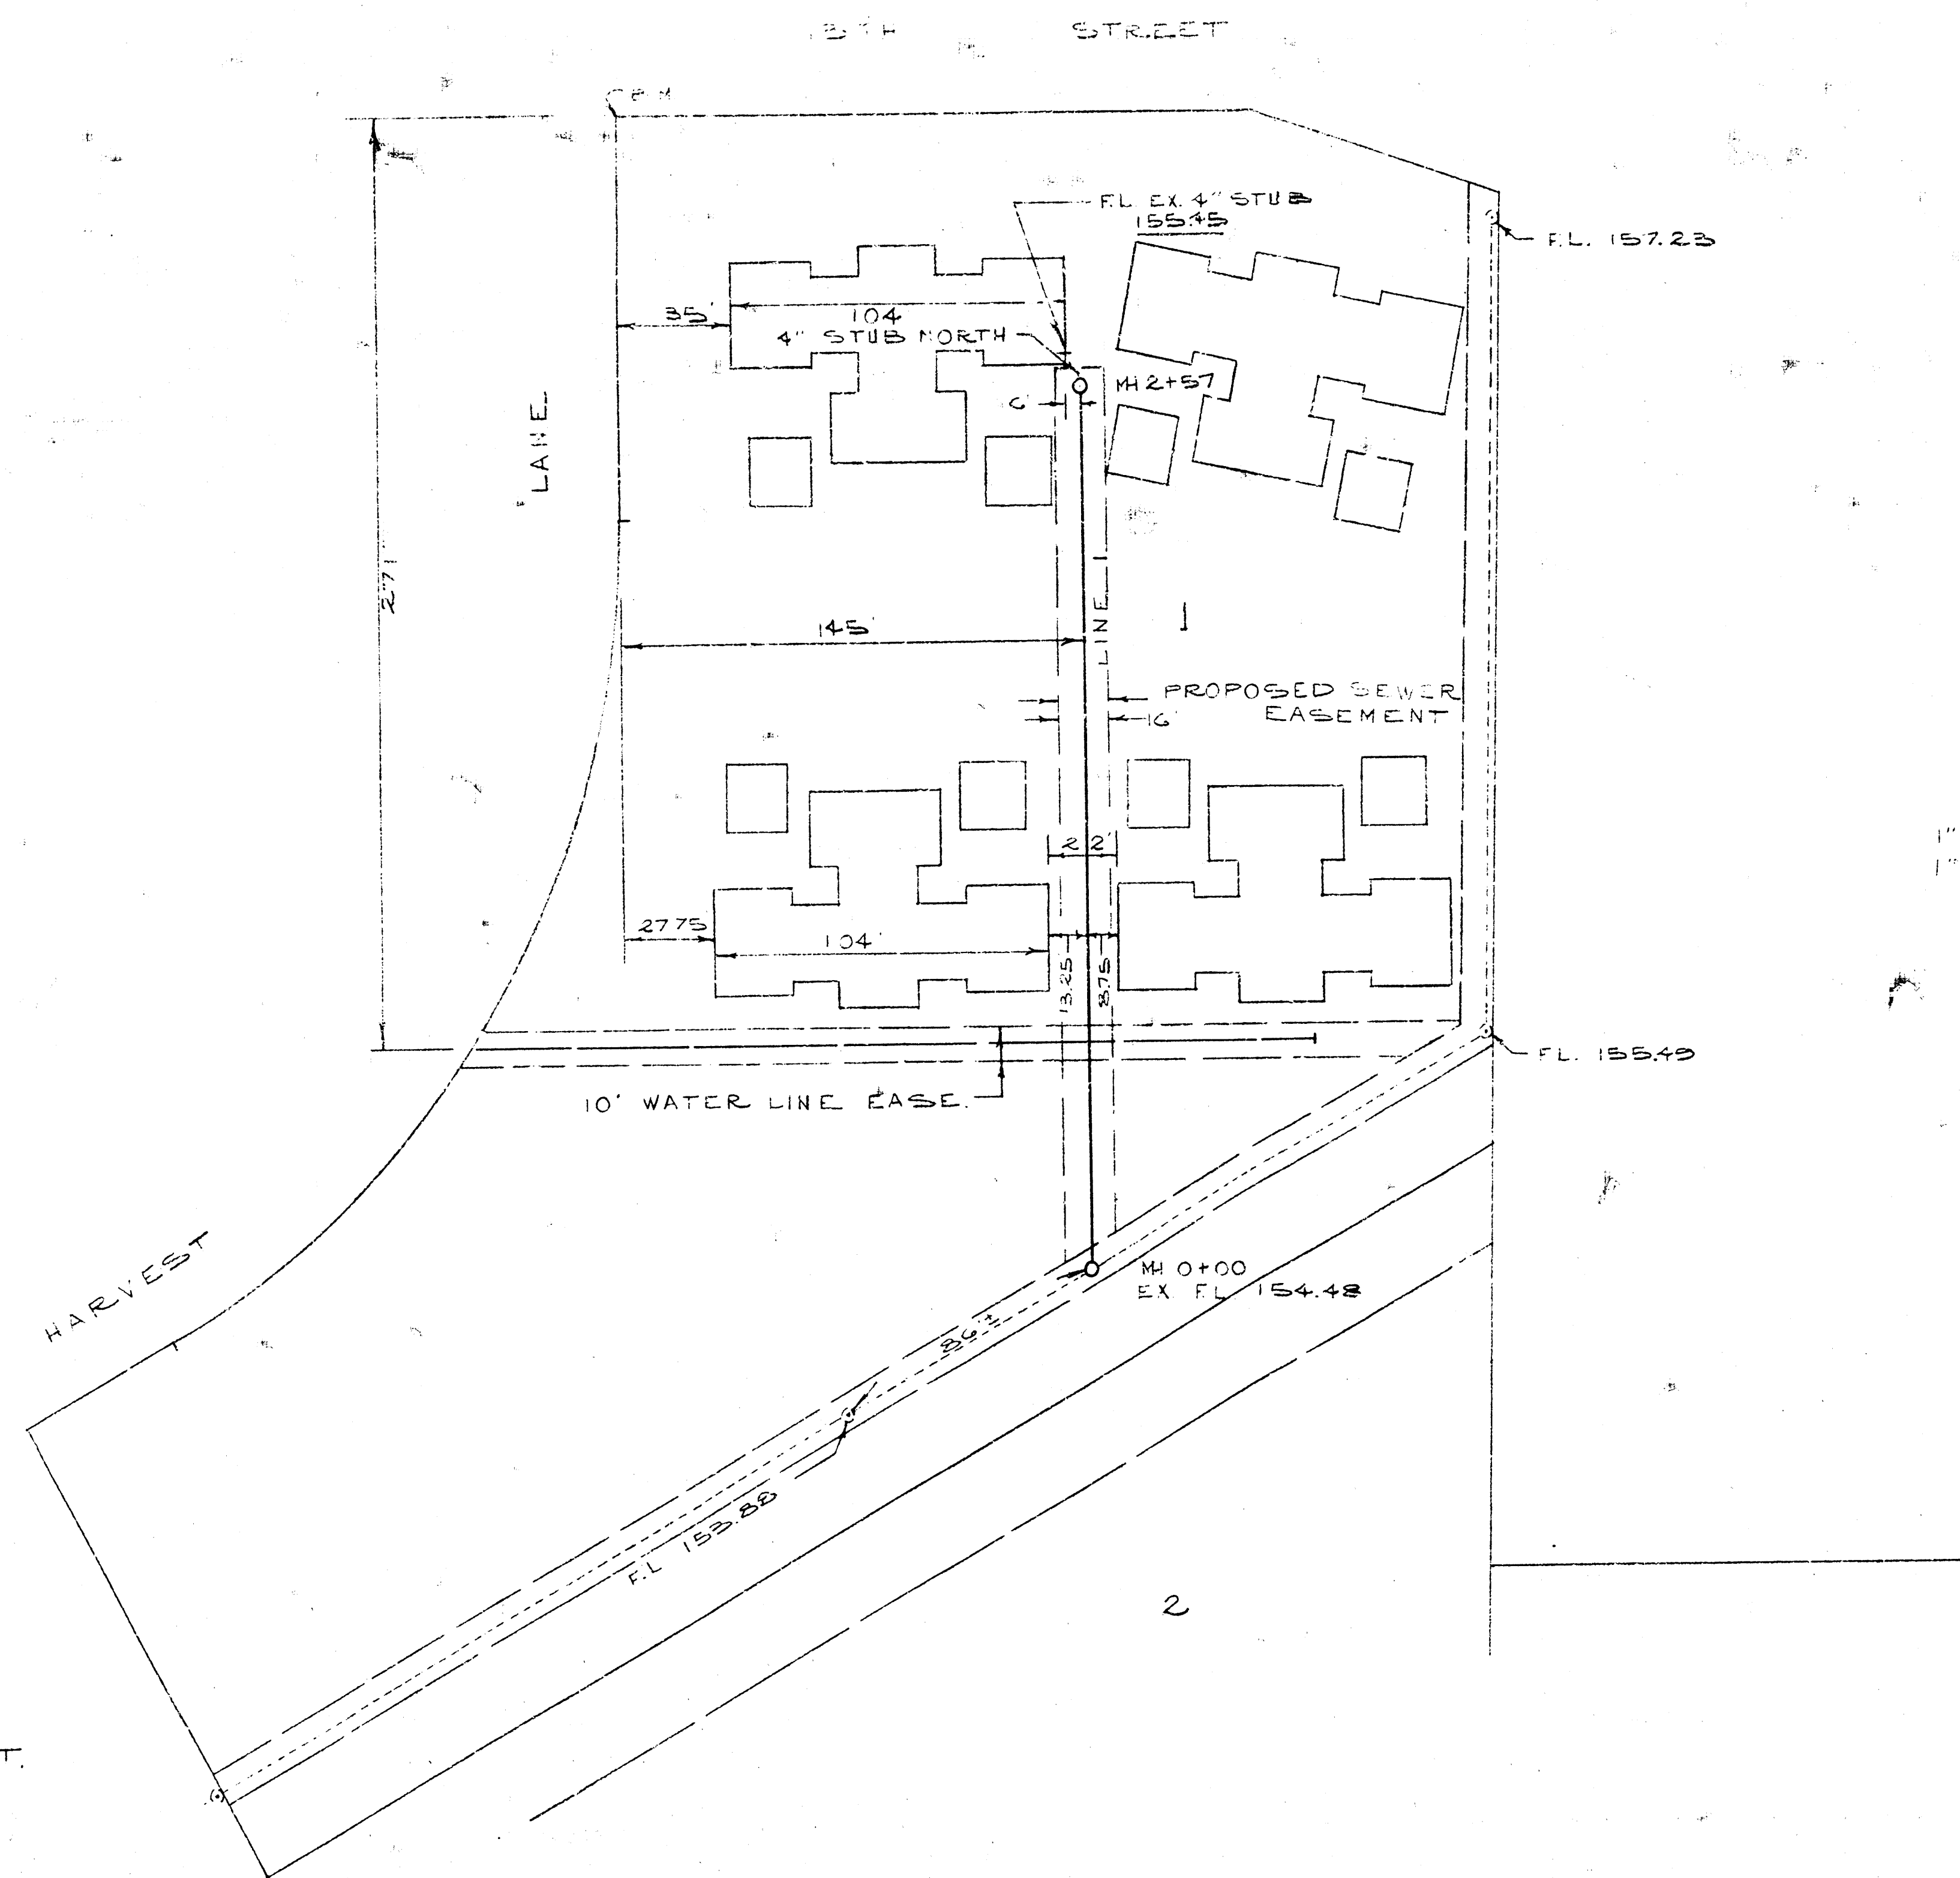


NOTE: The project has been approved by the City of Westland, Michigan, and the City of Westland will reimburse the City of Westland for all cost of inspection.

PRIVATE SEWER IN WESTLINK VILLAGE PLAZA Project No. AAKB503003

K.O. TAYLOR, P.E.
JAN. 8, 1973

BM - ELEV. 161.68 SIDEWALK @ EAST E. HARVEST LANE & SOUTH E. 13TH STREET.

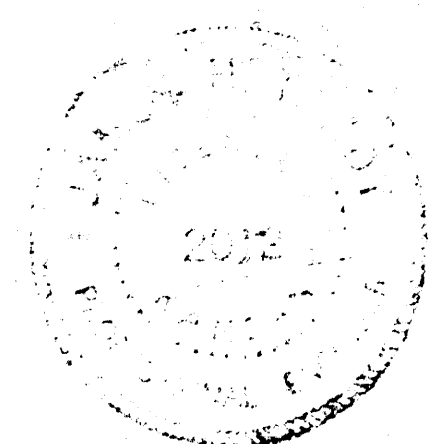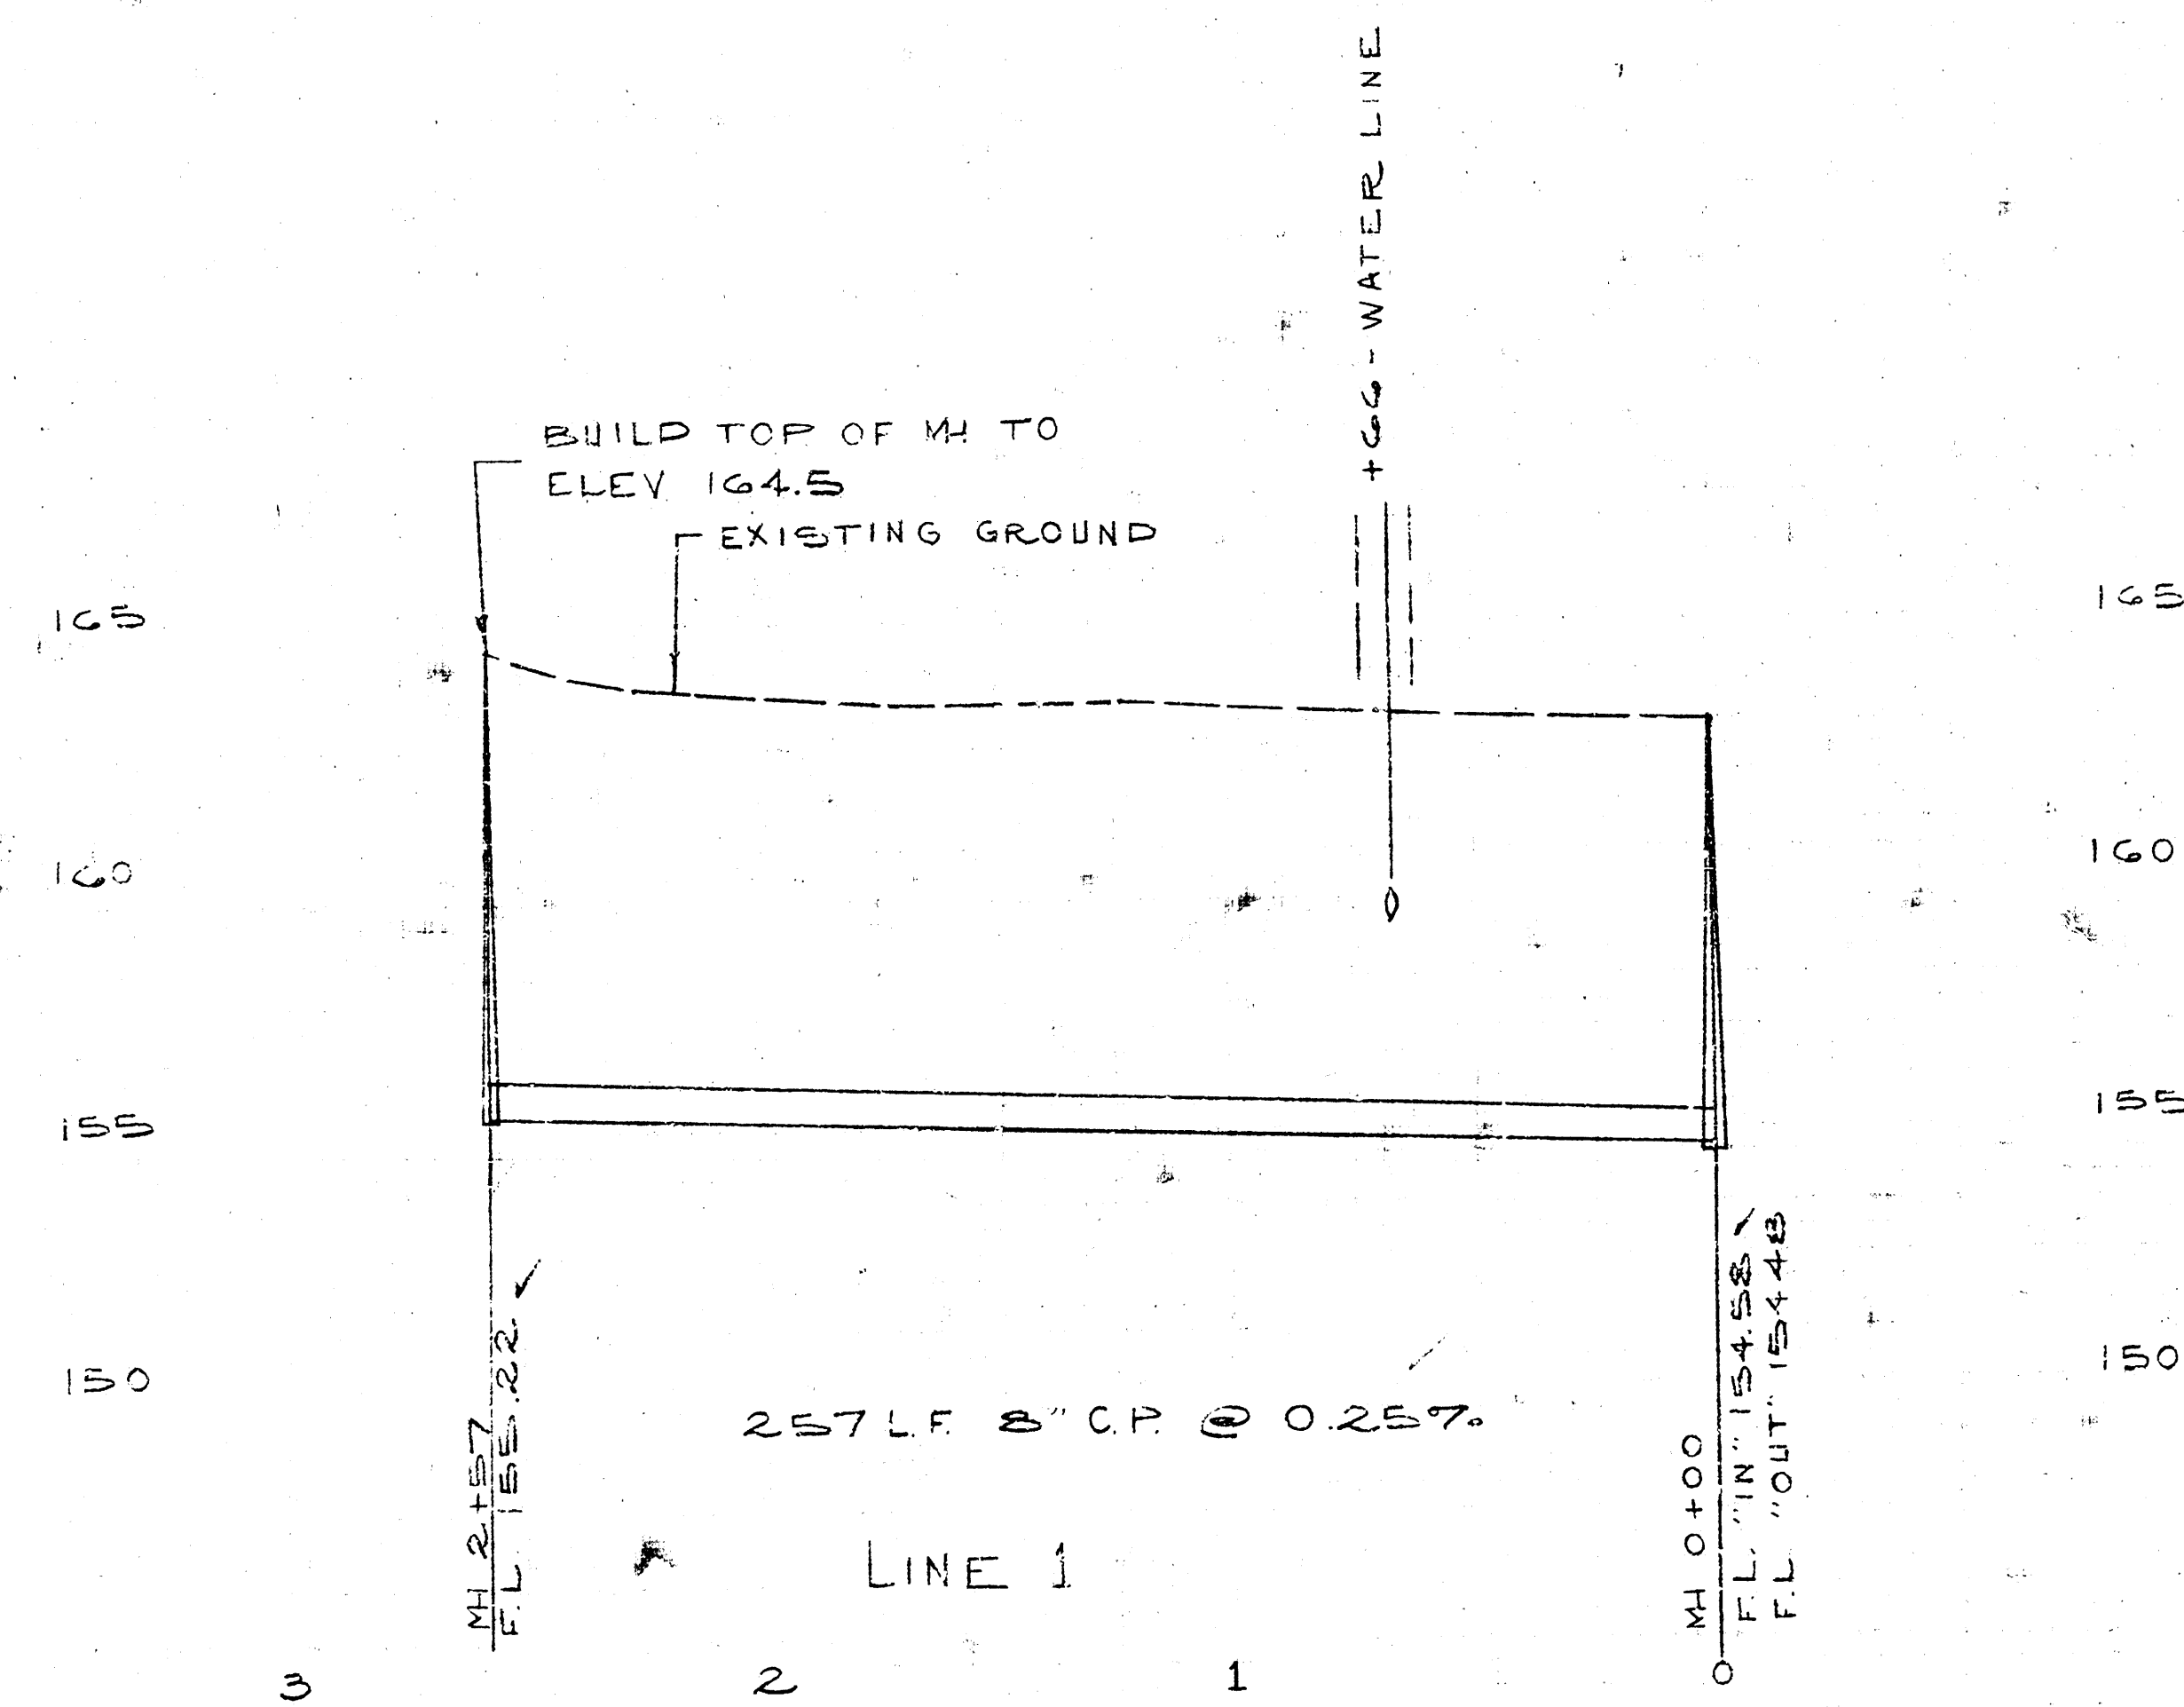

CITY OF WESTLAND
APPROVED: [Signature]
Date: 1/9/73
Engineering Div.