

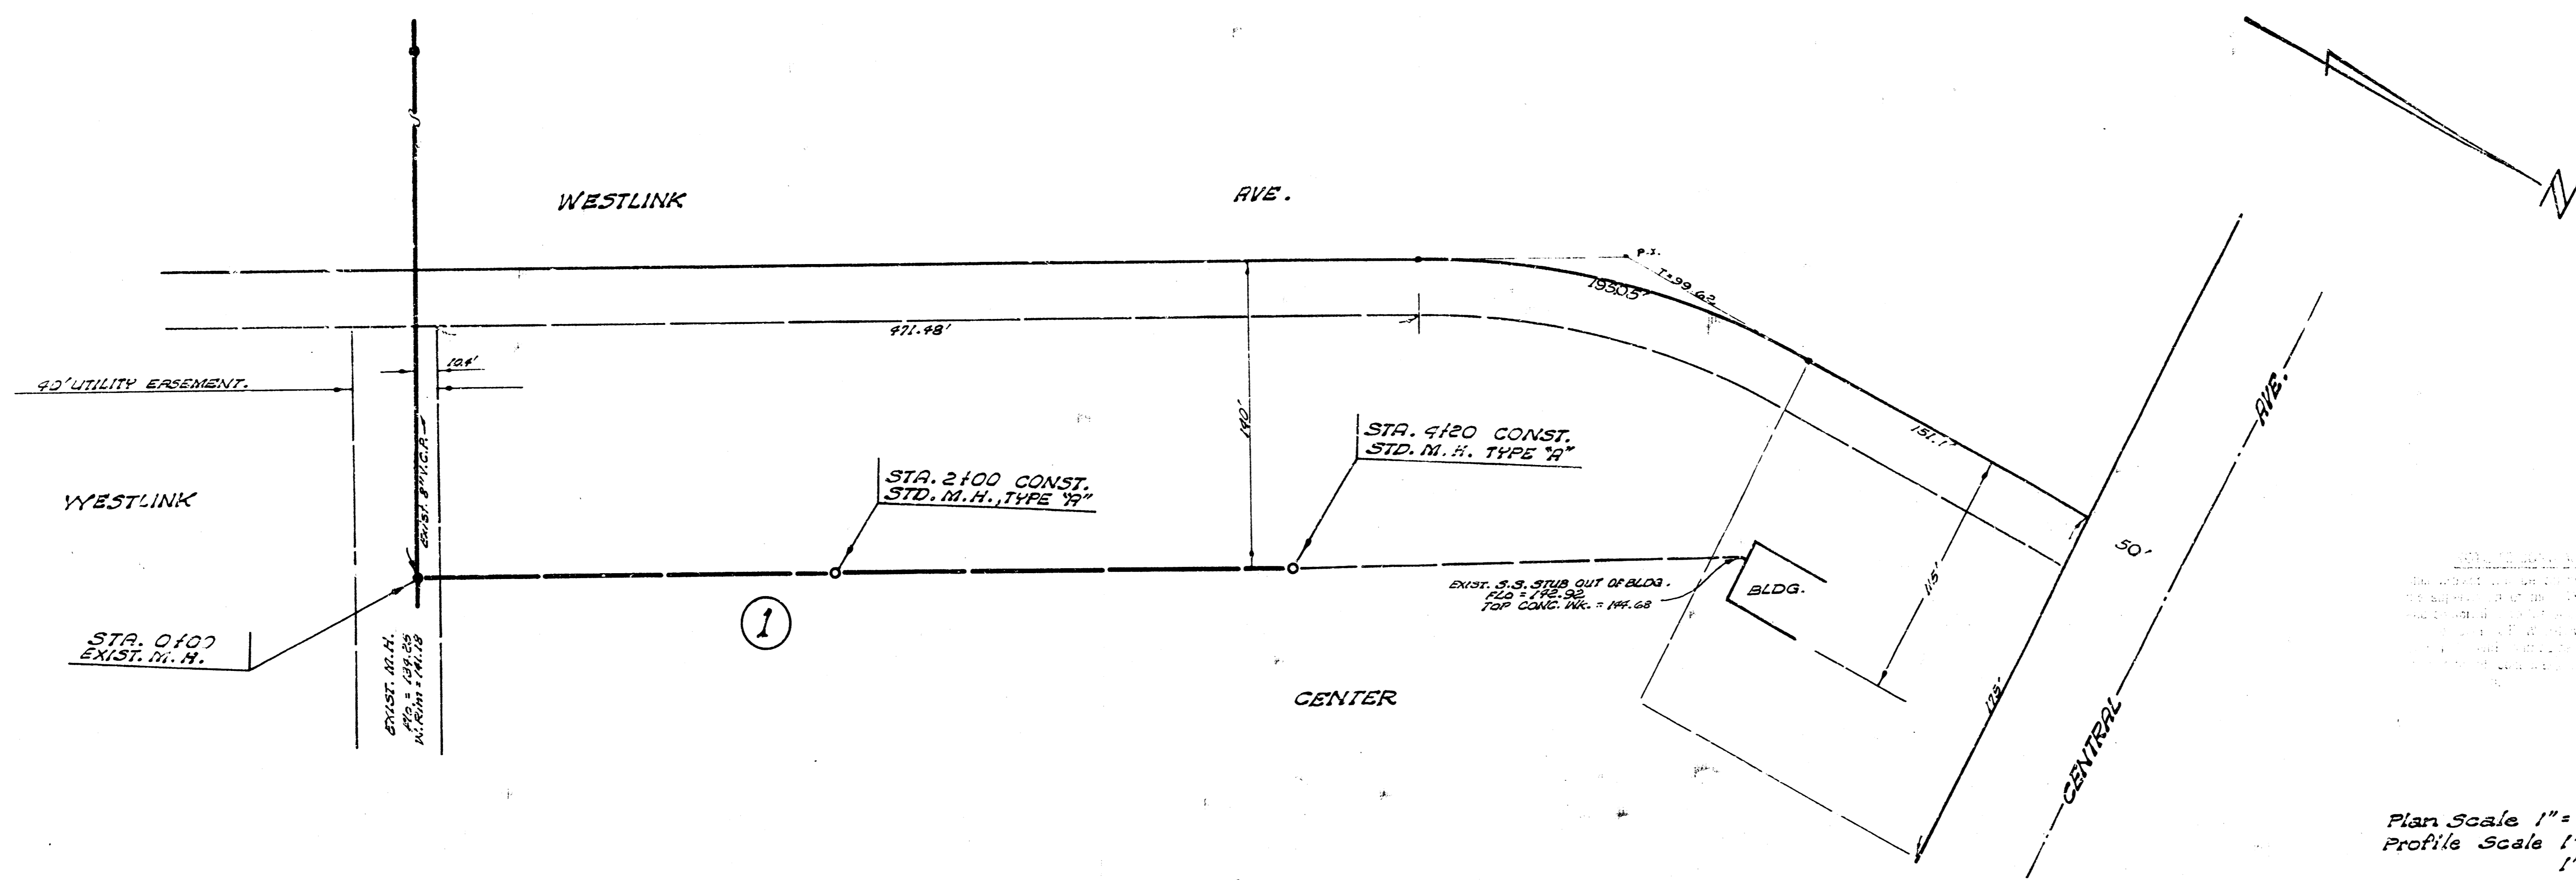


W. Young & Co. Inc.  
D. Crumley

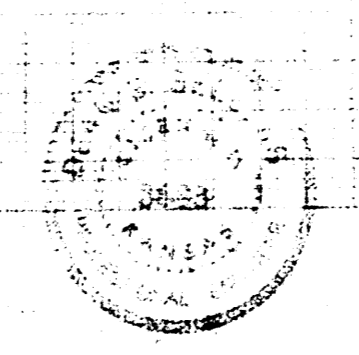

Plan Scale 1"=40'  
Profile Scale 1"=4' Vert.

B. M. 145.70 "D" on top E. end N. Hubquard R.C.B.C. 100' E. of Westlink on Central

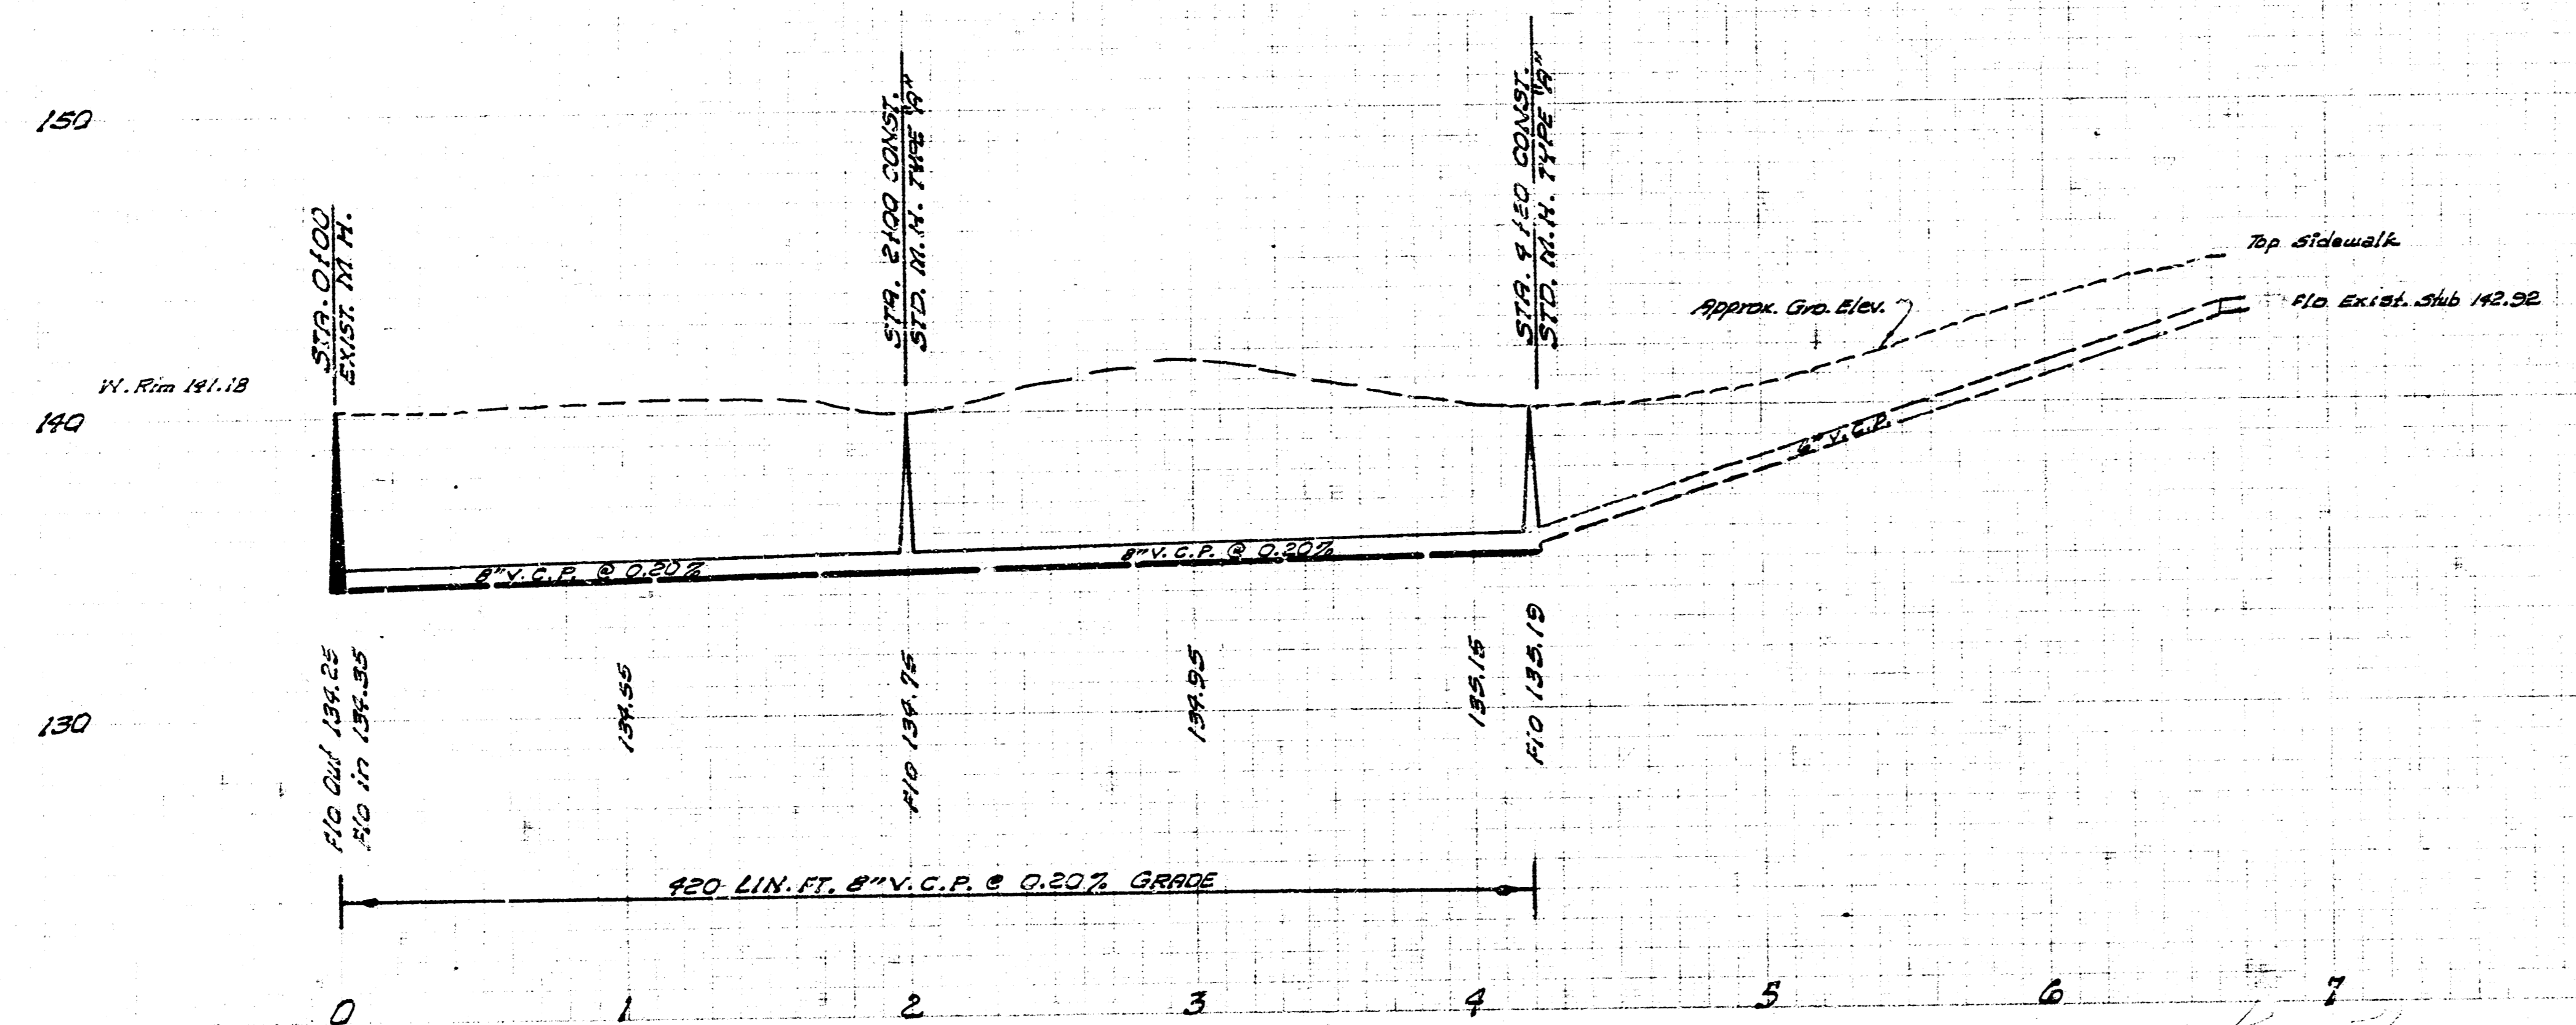

Revised 8-8-66  
WESTLINK CENTER SAN SEVIER  
E. OF WESTLINK AVE., S. OF CENTRAL  
CITY OF WICHITA, KANSAS  
B.E. SMITH, CITY ENGINEER  
PRIVATE PROJECT  
DATE: JUNE 1966