


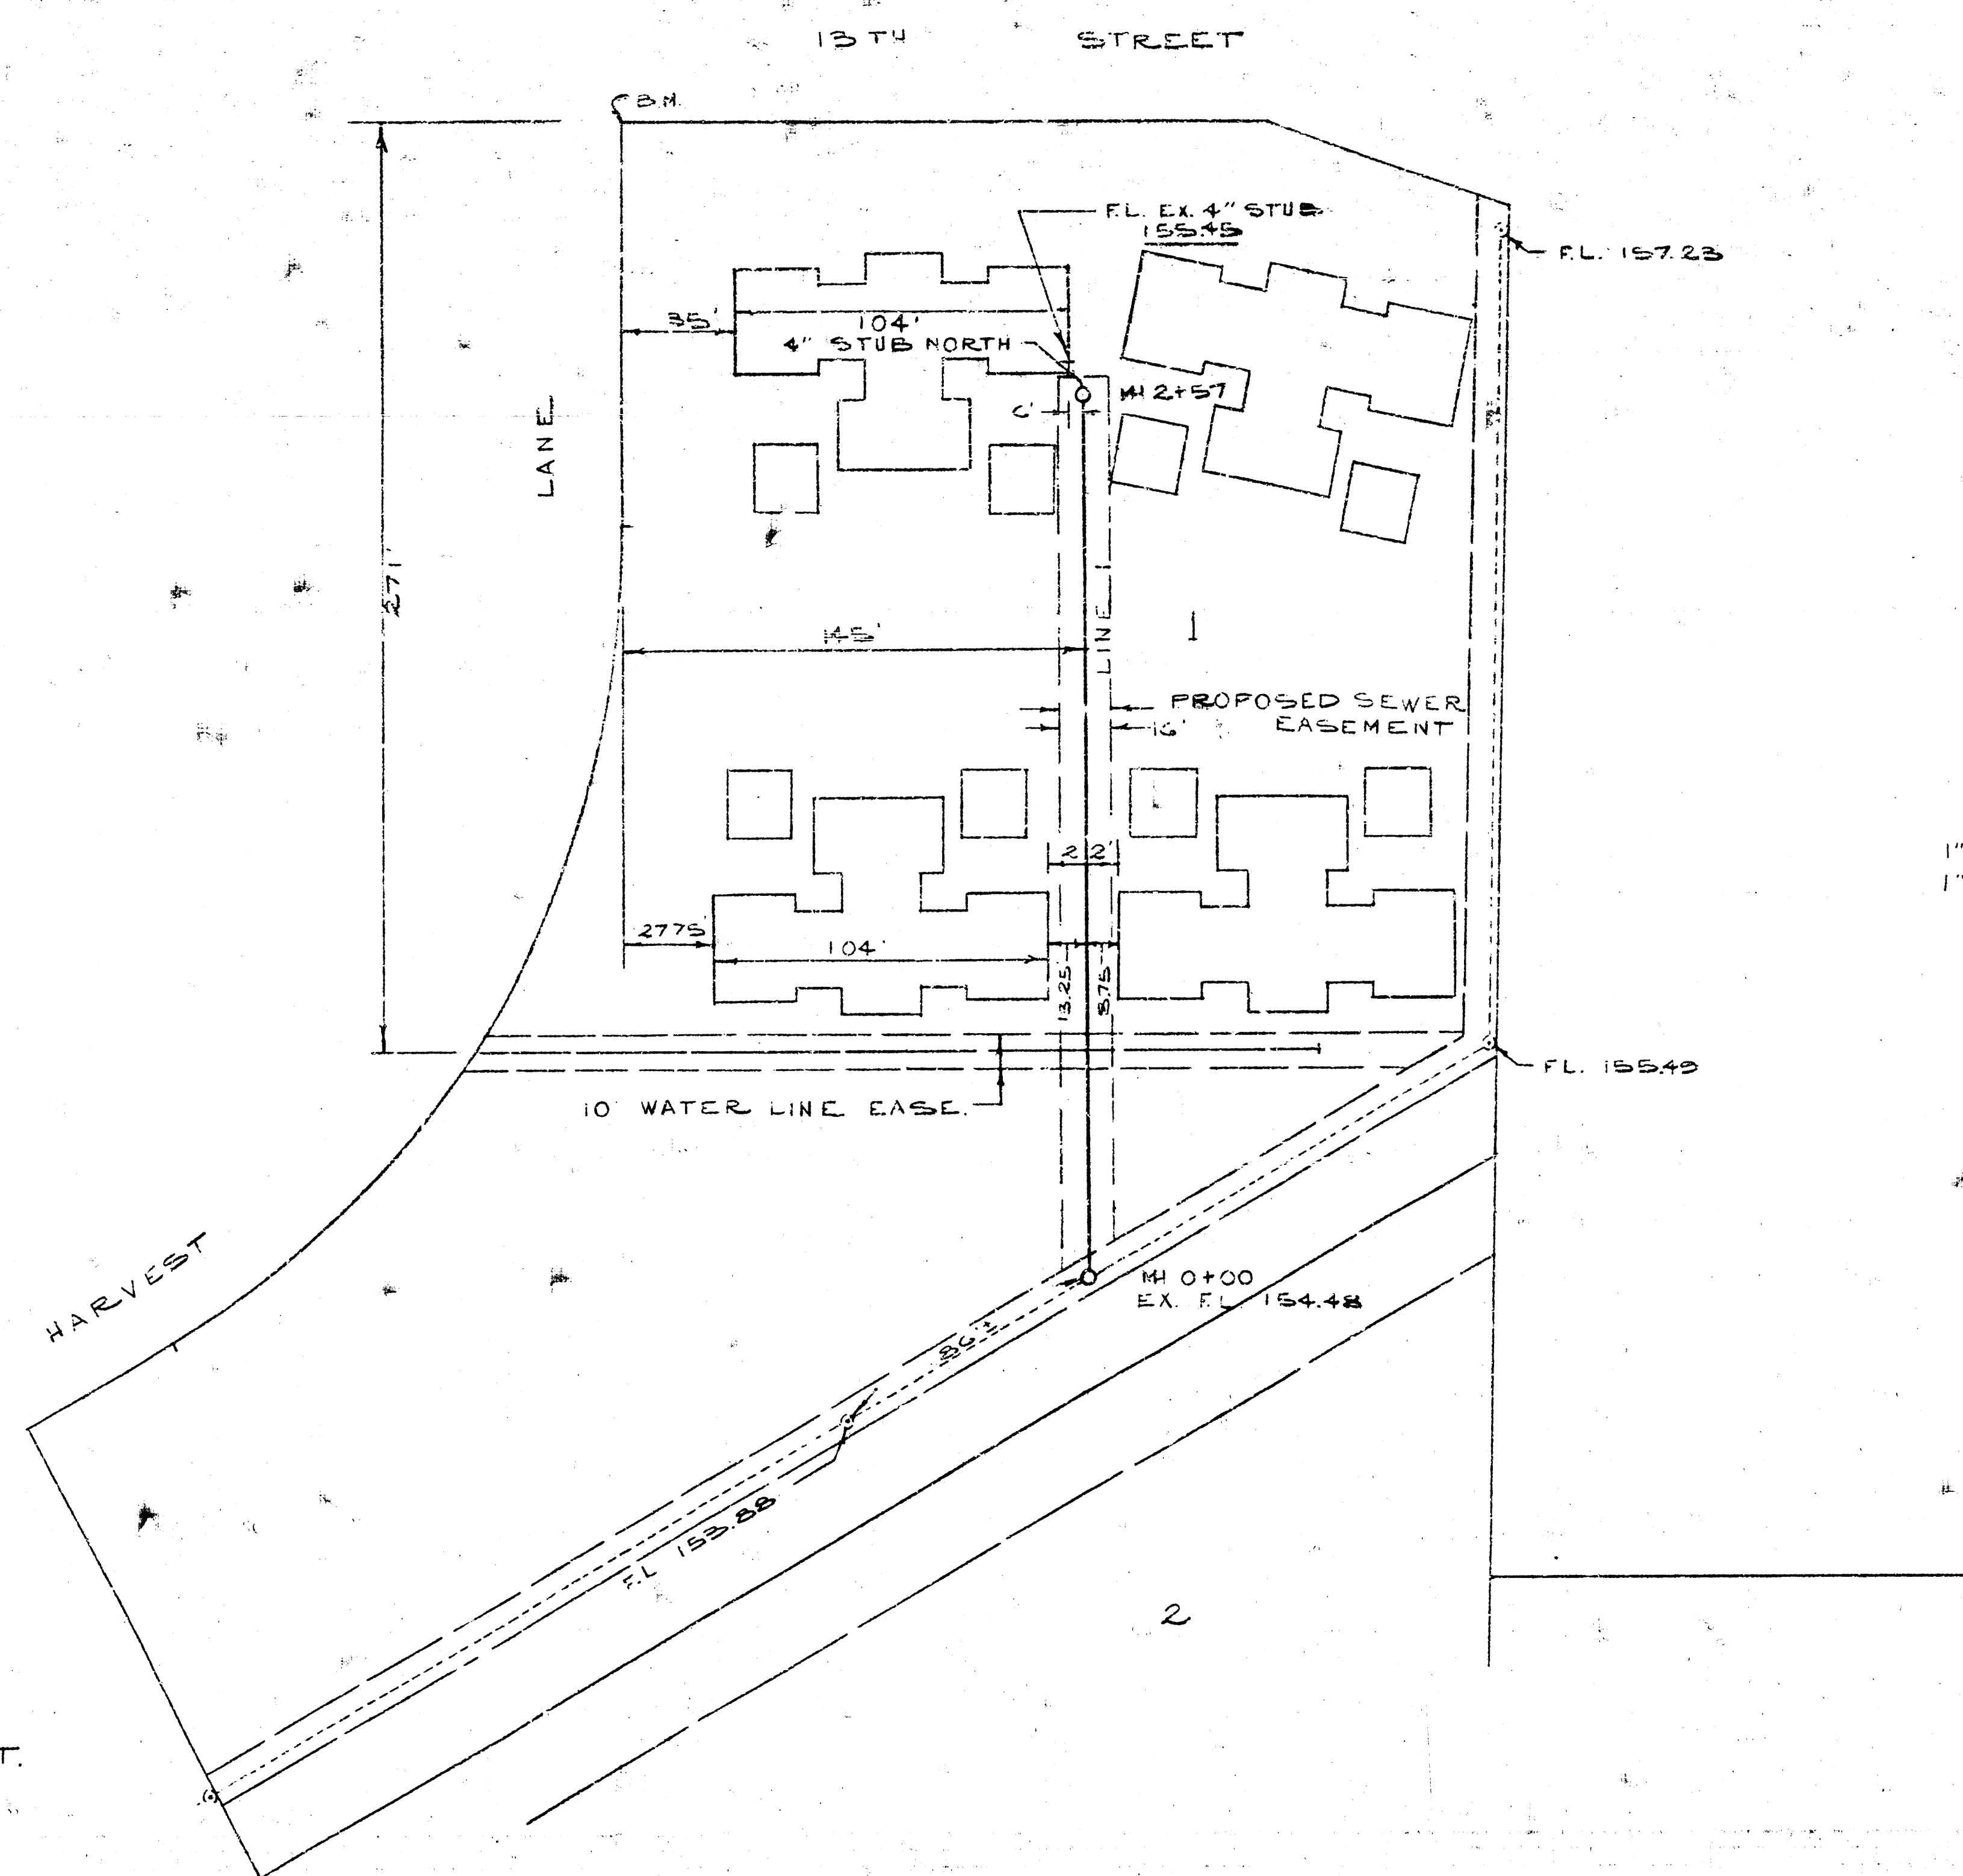

1" = 50' HORIZ.
1" = 5' VERT.


THIS PROJECT IS THE PROPERTY OF THE CITY OF TAMPA, FLORIDA. IT IS NOT TO BE USED FOR ANY OTHER PURPOSE WITHOUT THE WRITTEN PERMISSION OF THE CITY ENGINEER.

PRIVATE SEWER
IN
WESTLINK VILLAGE PLAZA
Project No AAKB503003

K.O. TAYLOR, P.E.
JAN. 8, 1973



B.M. ELEV. 161.68: SIDEWALK @ EAST R. HARVEST LANE & SOUTH R. 13TH STREET.

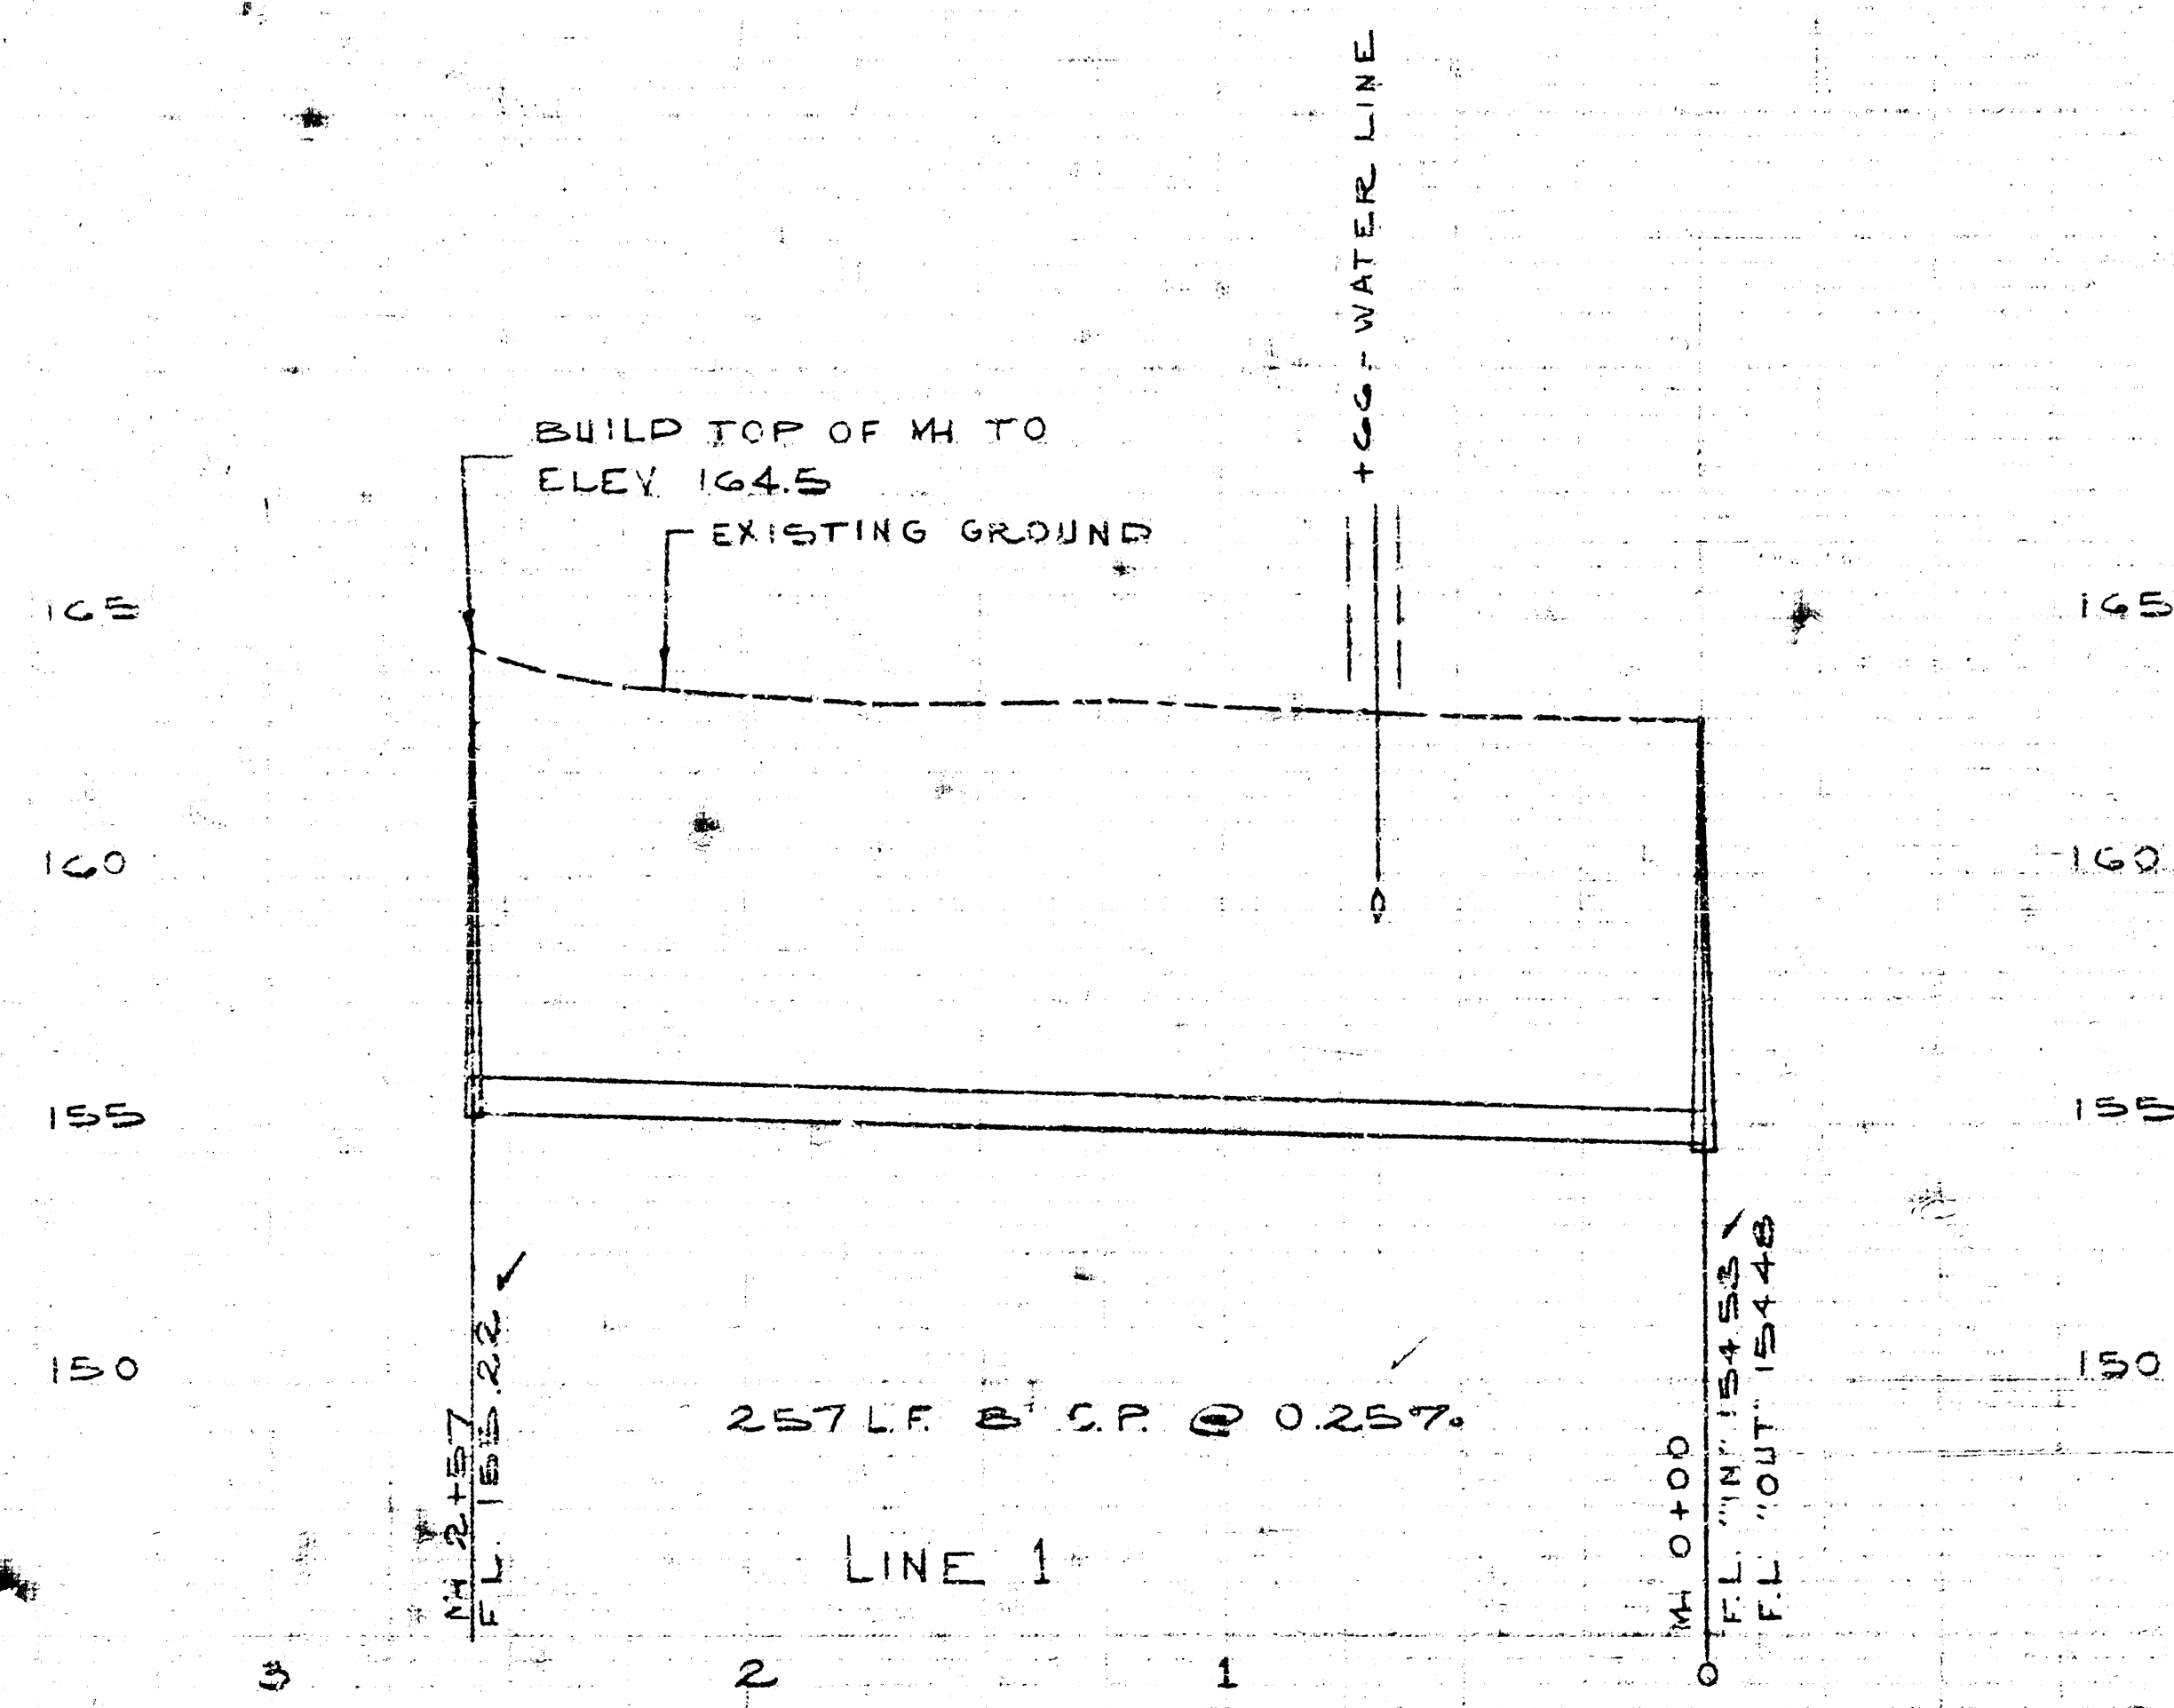

CITY OF TAMPA
APPROVED: [Signature]
Date: 1/9/73
Engineering Div.