


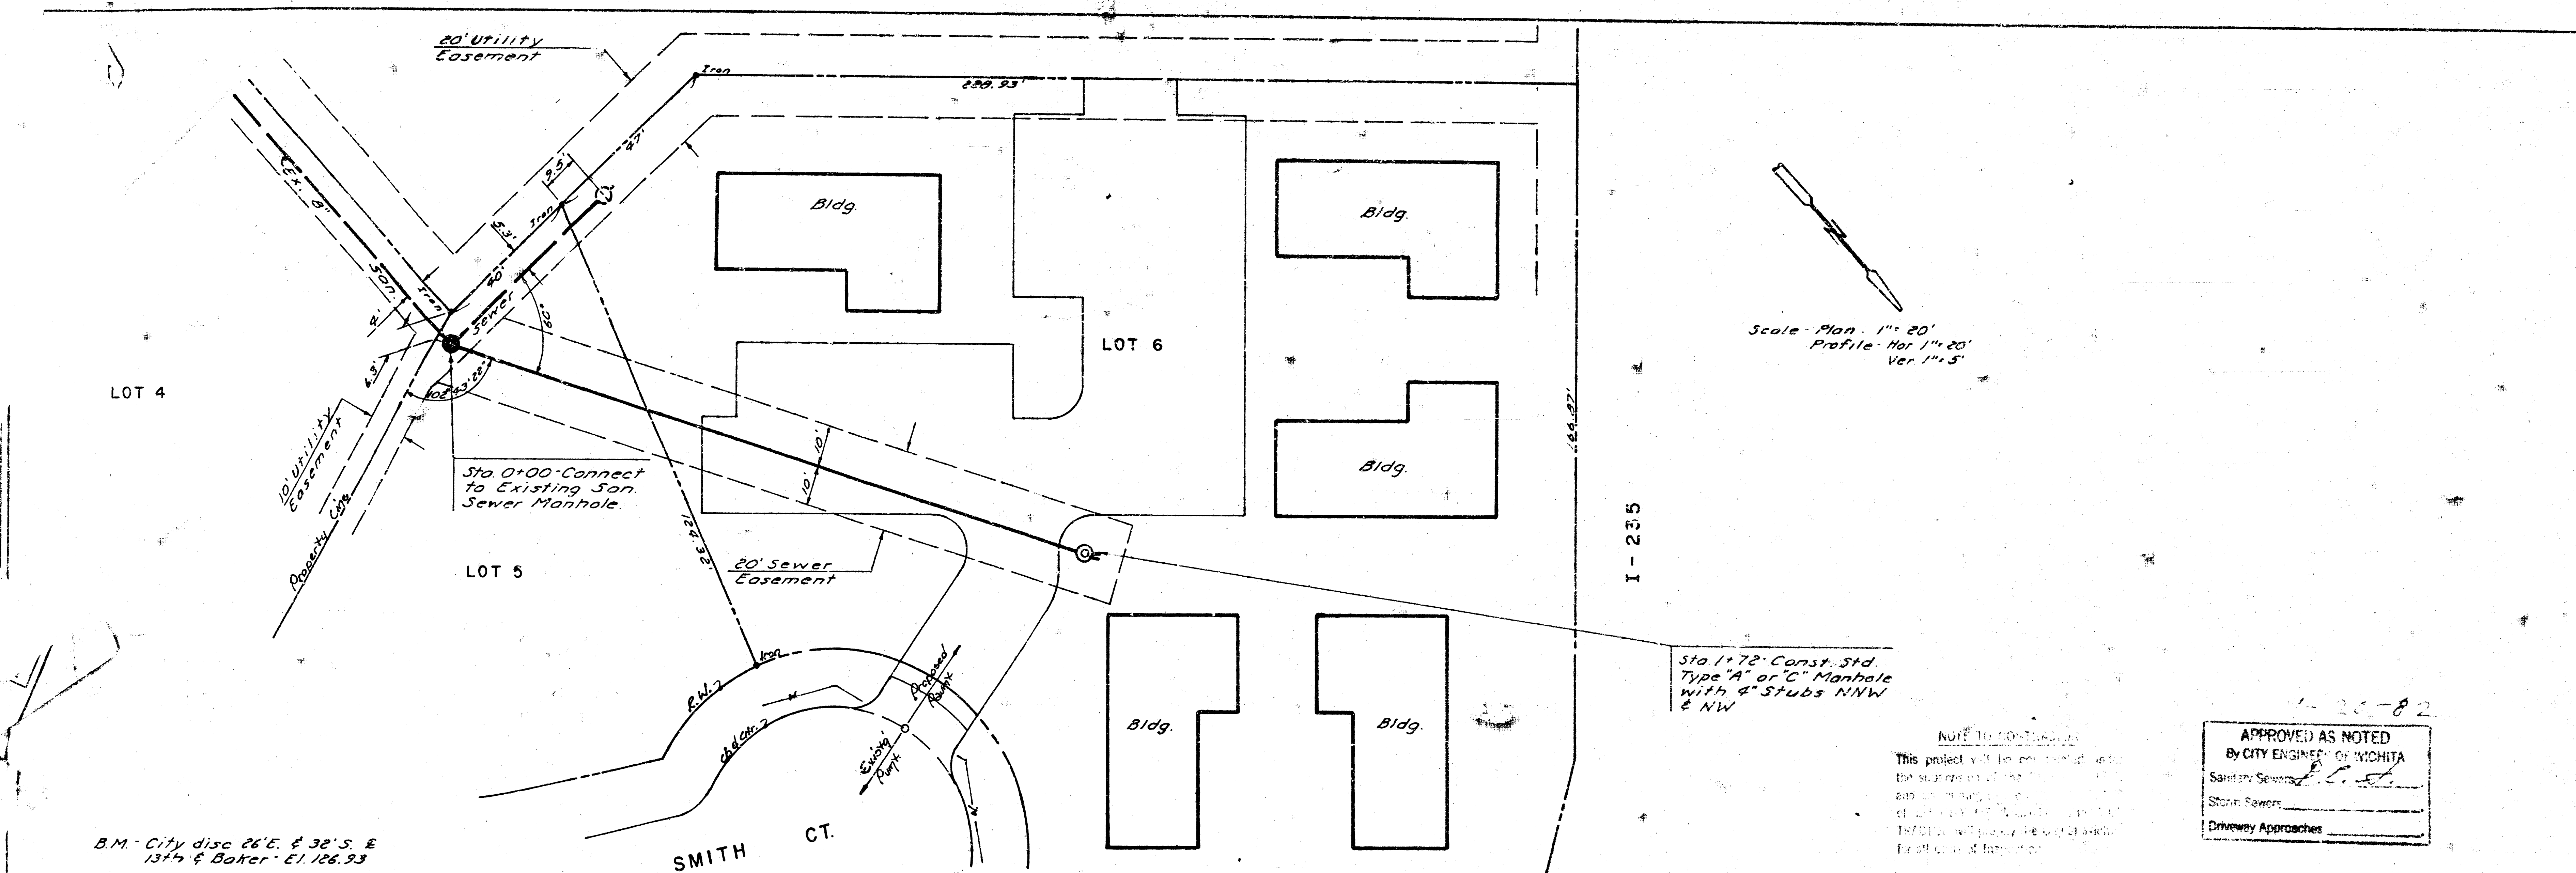


B.M. City disc 26'E. & 32'S. E
13th & Baker - El. 126.93

Sta 1+72 Const. Std.
Type 'A' or 'C' Manhole
with 4" Stubs NNW
& NW

NOTES TO CONTRACTOR

APPROVED AS NOTED
By CITY ENGINEER OF WICHITA
Sanitary Sewer
Storm Sewer
Driveway Approaches

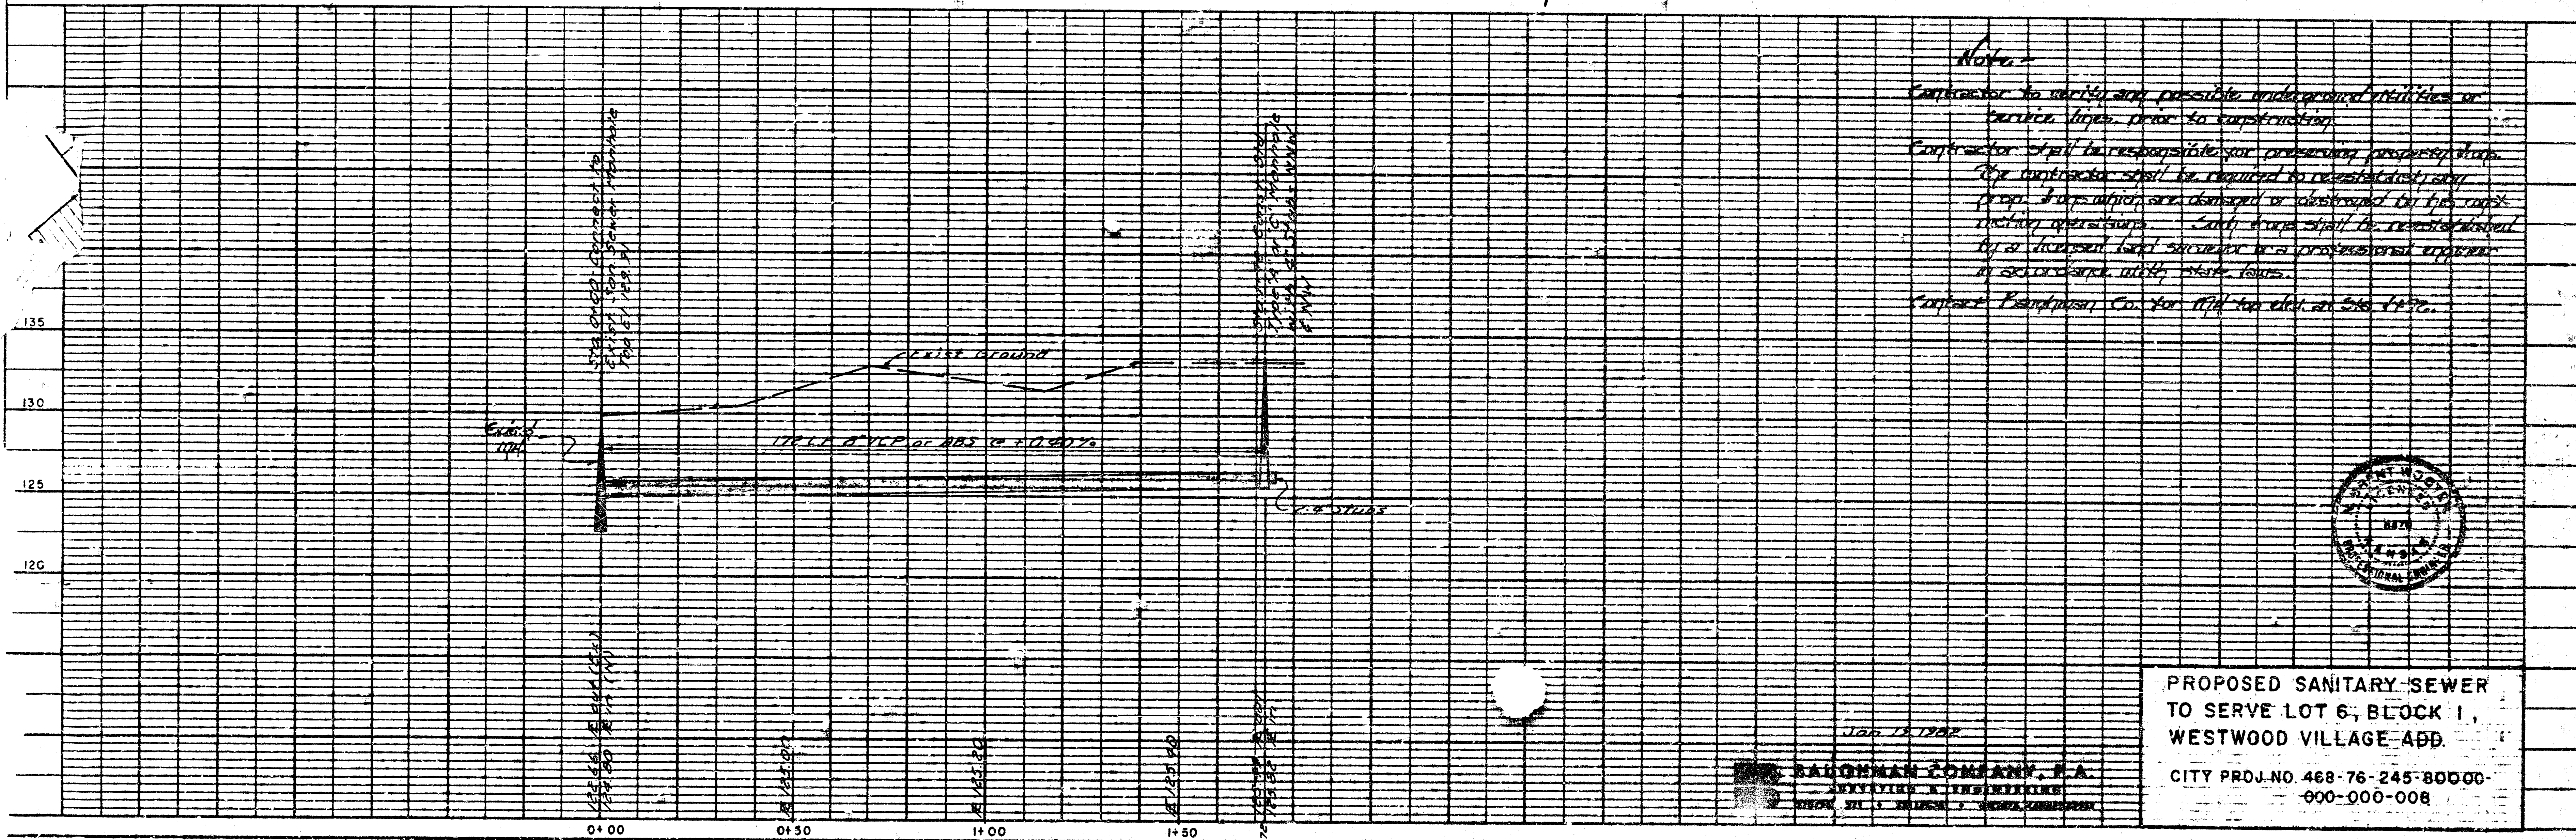

Notes:
Contractor to verify any possible underground utilities or buried pipes prior to construction.



Jan 12, 1982
SAUGHMAN COMPANY, P.A.
ENGINEERING & SURVEYING
WICHITA, KANSAS

**PROPOSED SANITARY SEWER
TO SERVE LOT 6, BLOCK 1,
WESTWOOD VILLAGE ADD.**
CITY PROJ. NO. 468-76-245-80000-
000-000-008

PLATE 1 PLAN PROFILE P.A.E.
CLEARPRINT PAPER CO. S.F. CAL.
NO. 1000-1

10 1 4 11

AVAILABLE COPY...
FILMED FROM THE BEST