
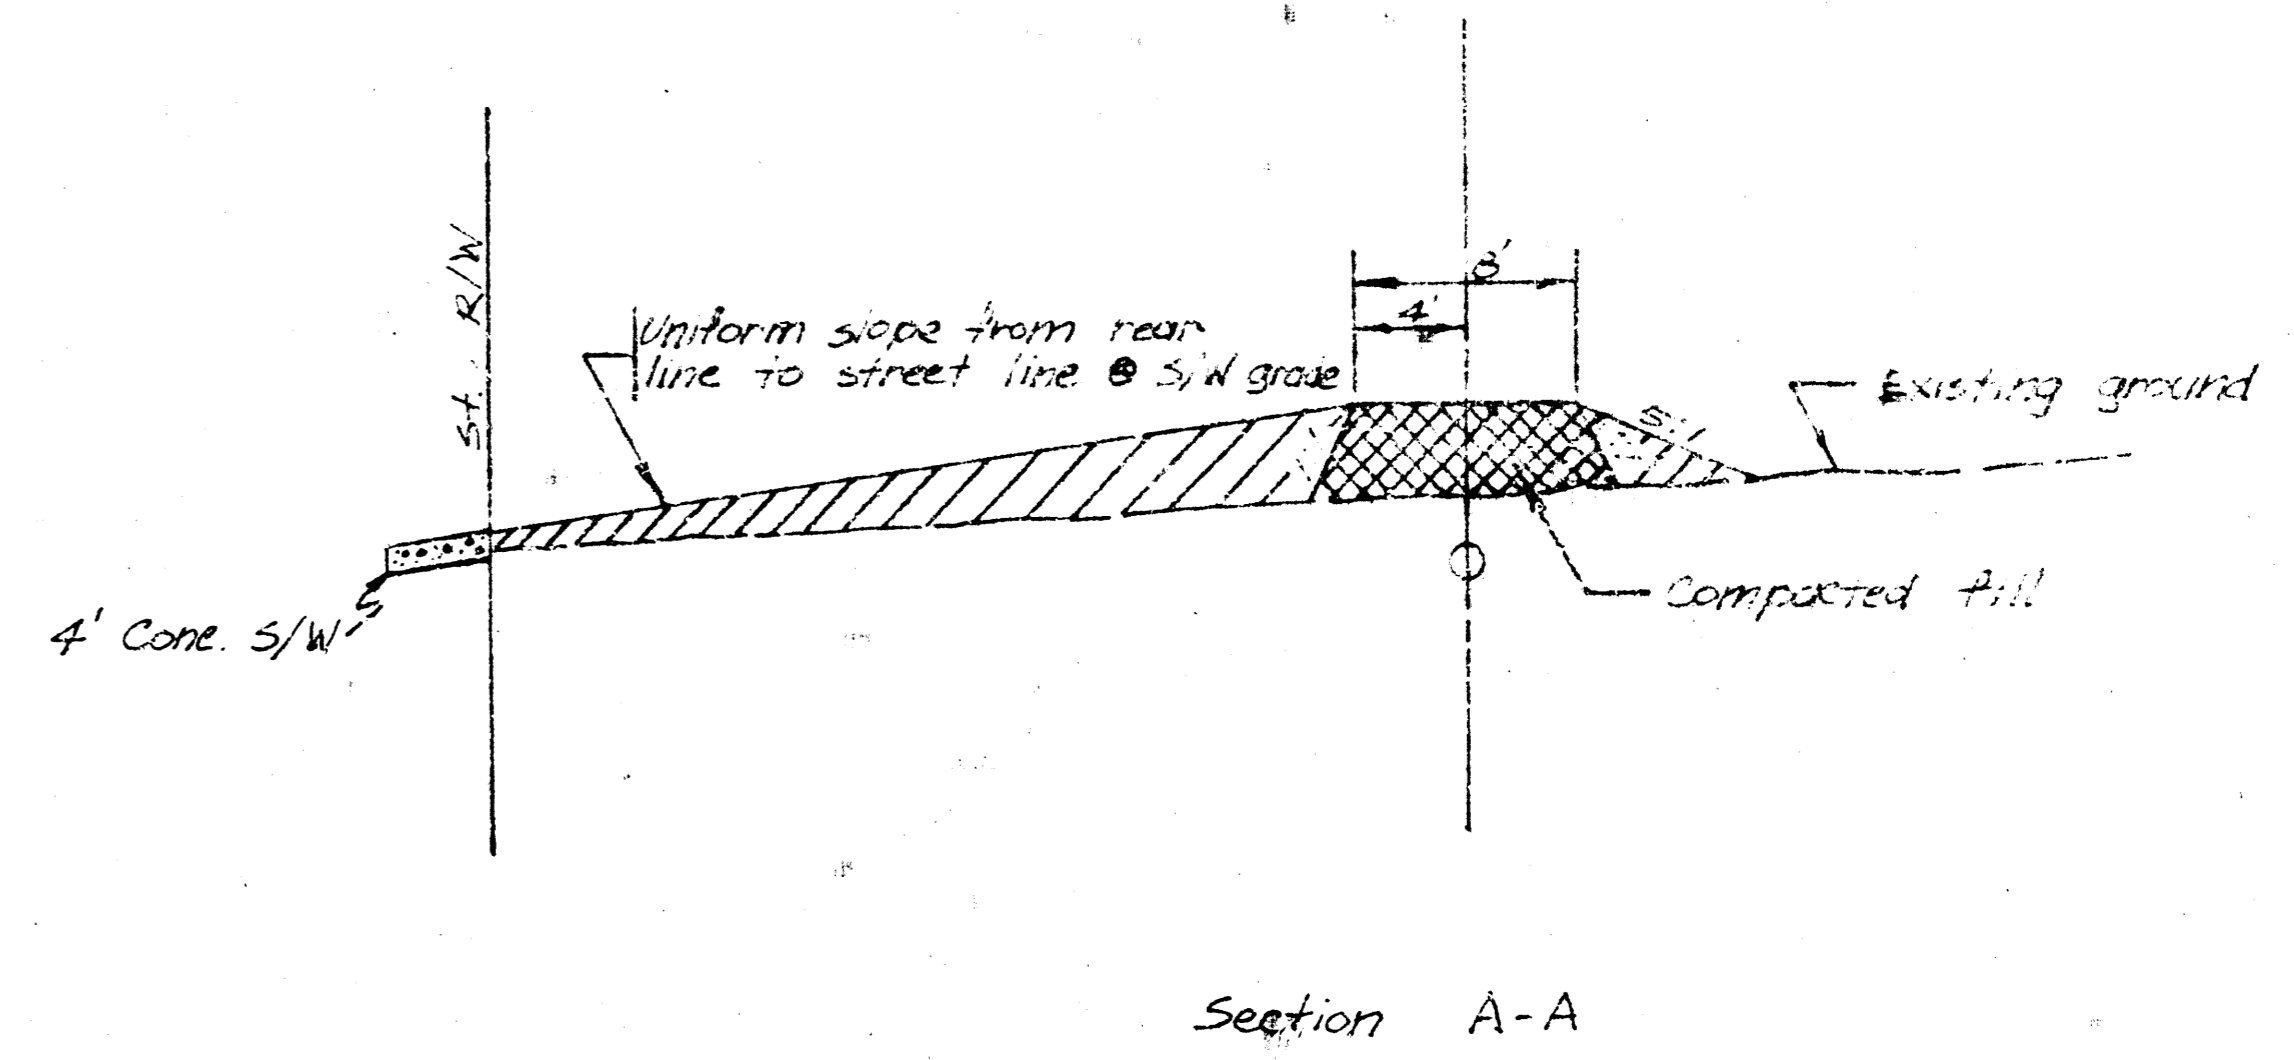


9-7-76

APPROVED AS SHOWN
 By CITY ENGINEER OF WICHITA
 Sanitary Sewers O. E. S.
 Storm Sewers _____
 Driveway Approaches _____

NOTE TO CONTRACTOR
 This project will be completed under the supervision of the City Engineer and conforming to the standards of the CITY OF WICHITA. THE CONTRACTOR WILL BE RESPONSIBLE FOR THE COST OF ALL MATERIALS AND LABOR FOR ALL INSPECTION.


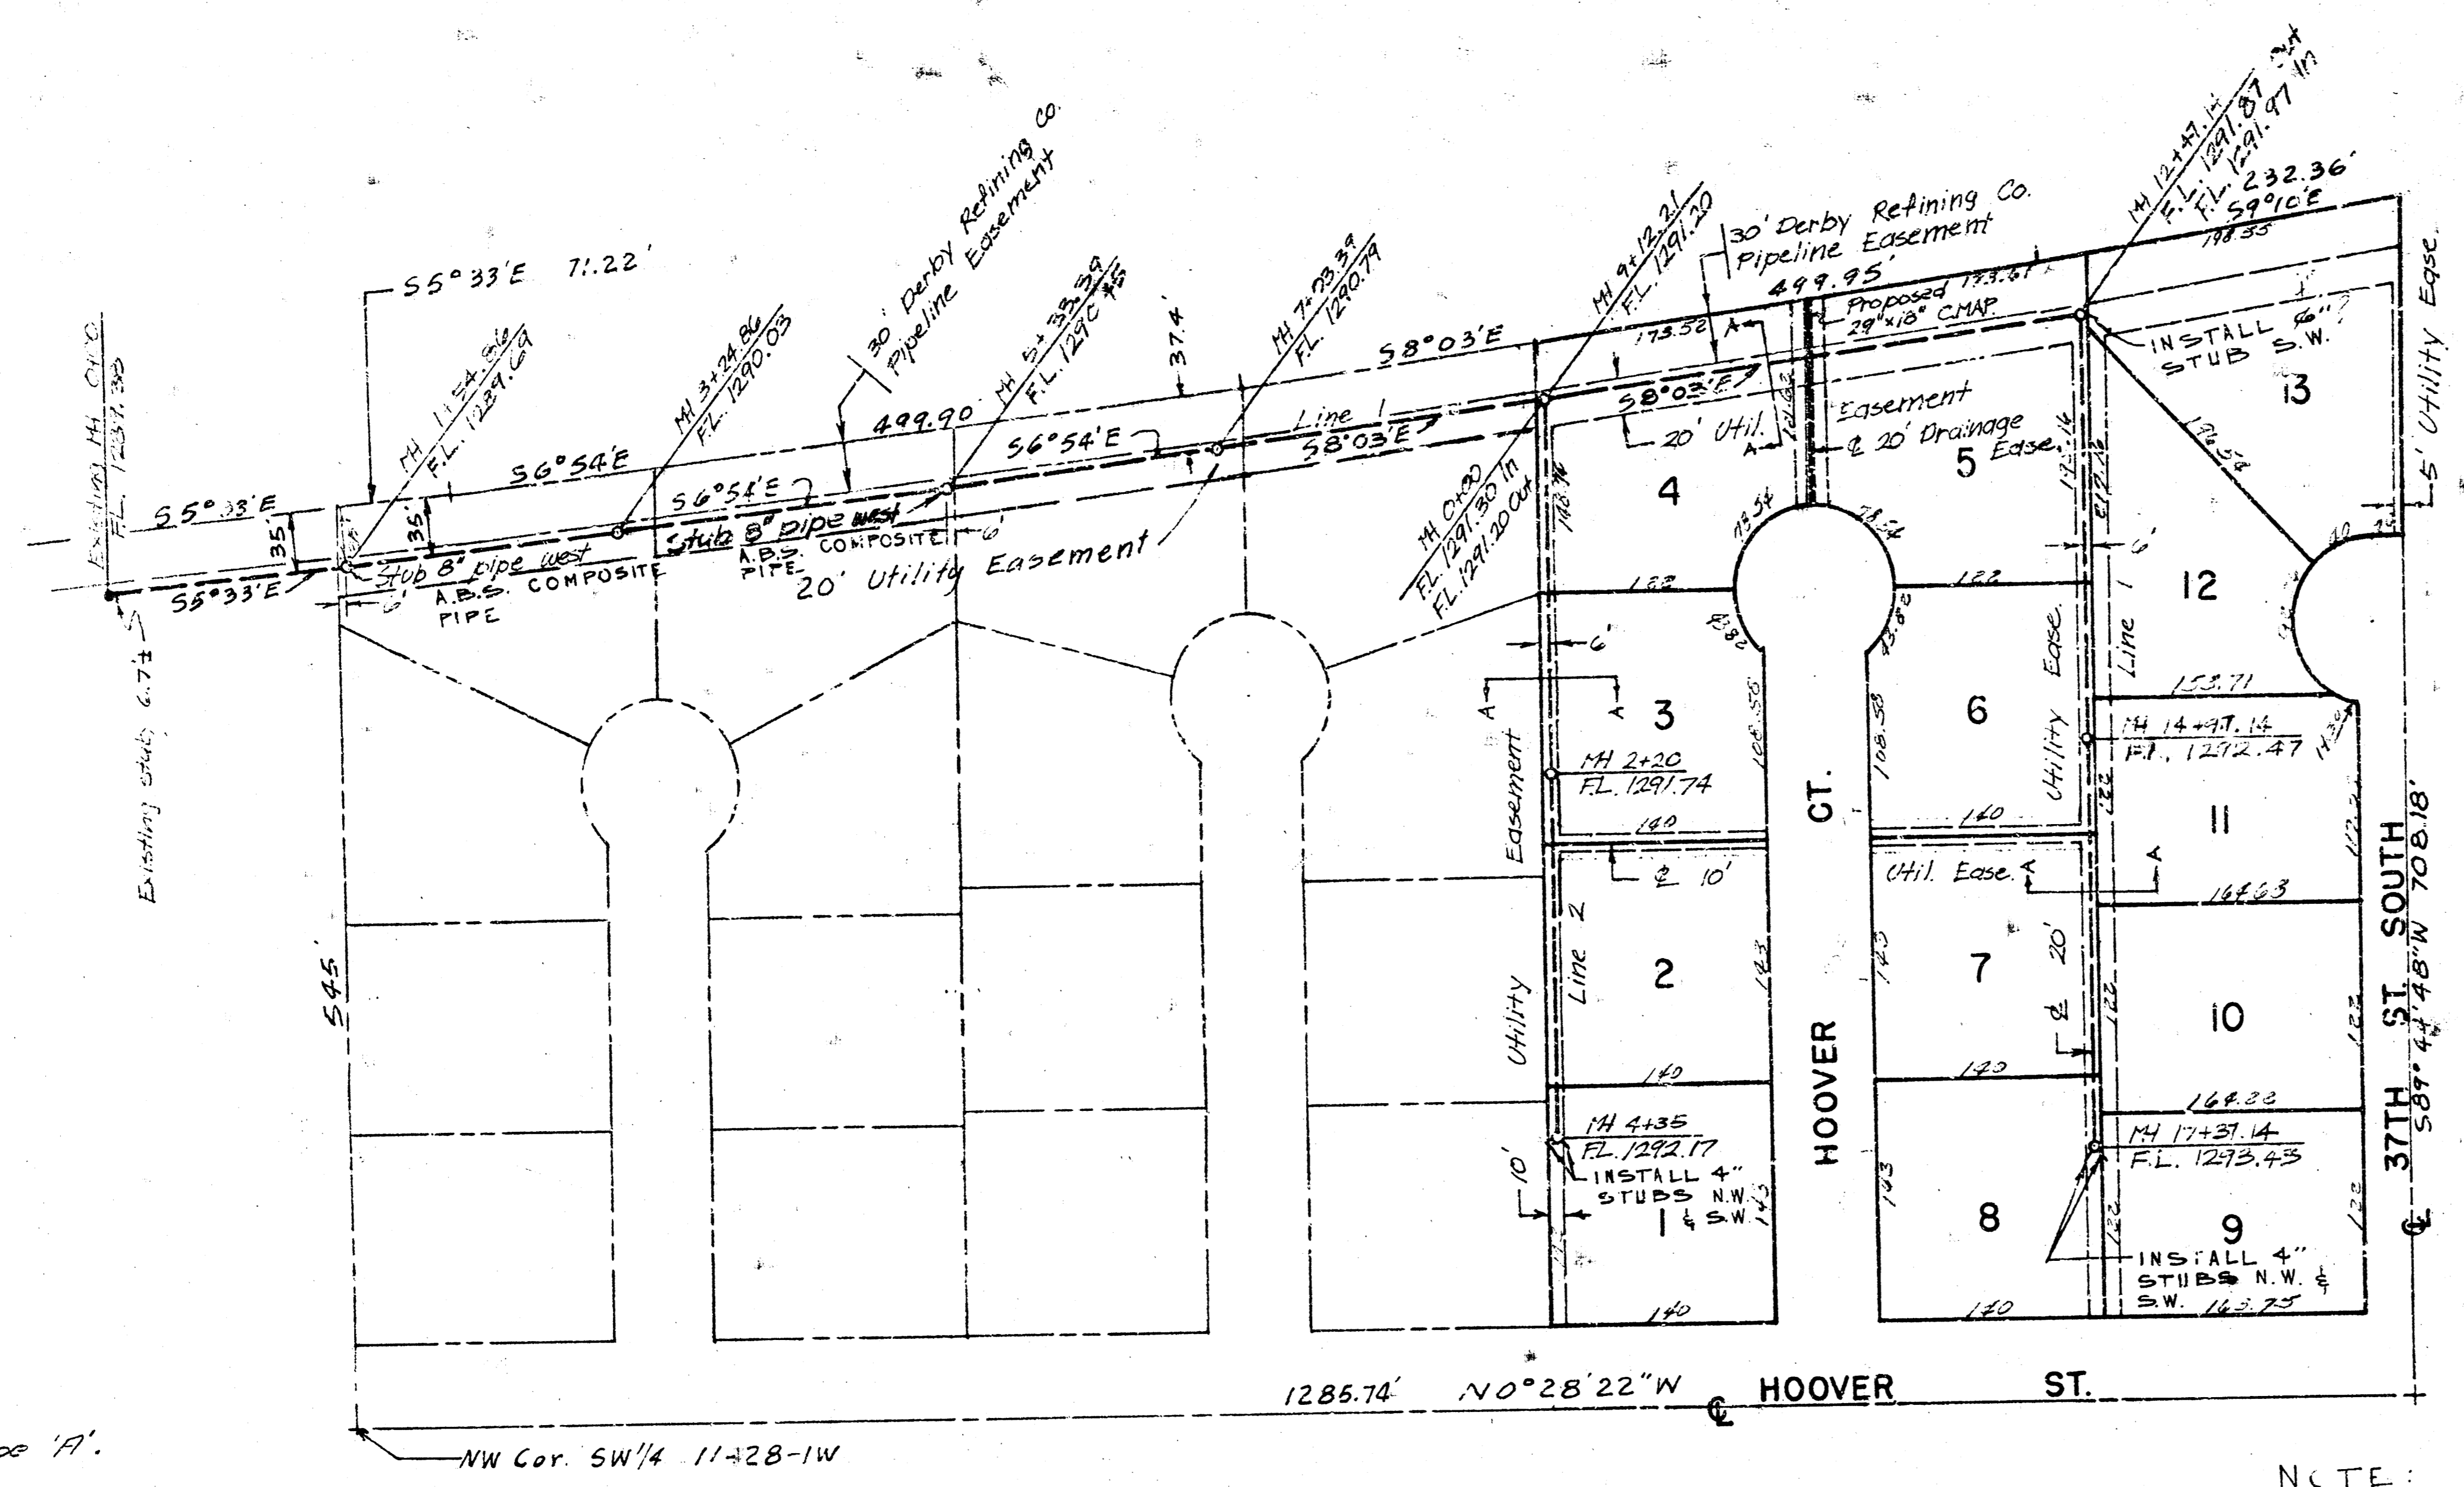


Hor. scale: 1"=100'
 Ver. scale: 1"=5'

Note: All Manholes to be Type 'A'.

NOTE:
 B.M. ELEV. 1289.38 MEAN SEA LEVEL DATUM =
 ELEV. 101.98 CITY OF WICHITA DATUM.
 SUBTRACT 1187.4 FROM MEAN SEA LEVEL DATUM
 TO OBTAIN CITY OF WICHITA DATUM.

B.M. ELEV. 1289.38 : FLOW LINE OF EXISTING
 MH 0+00, LINE 1.

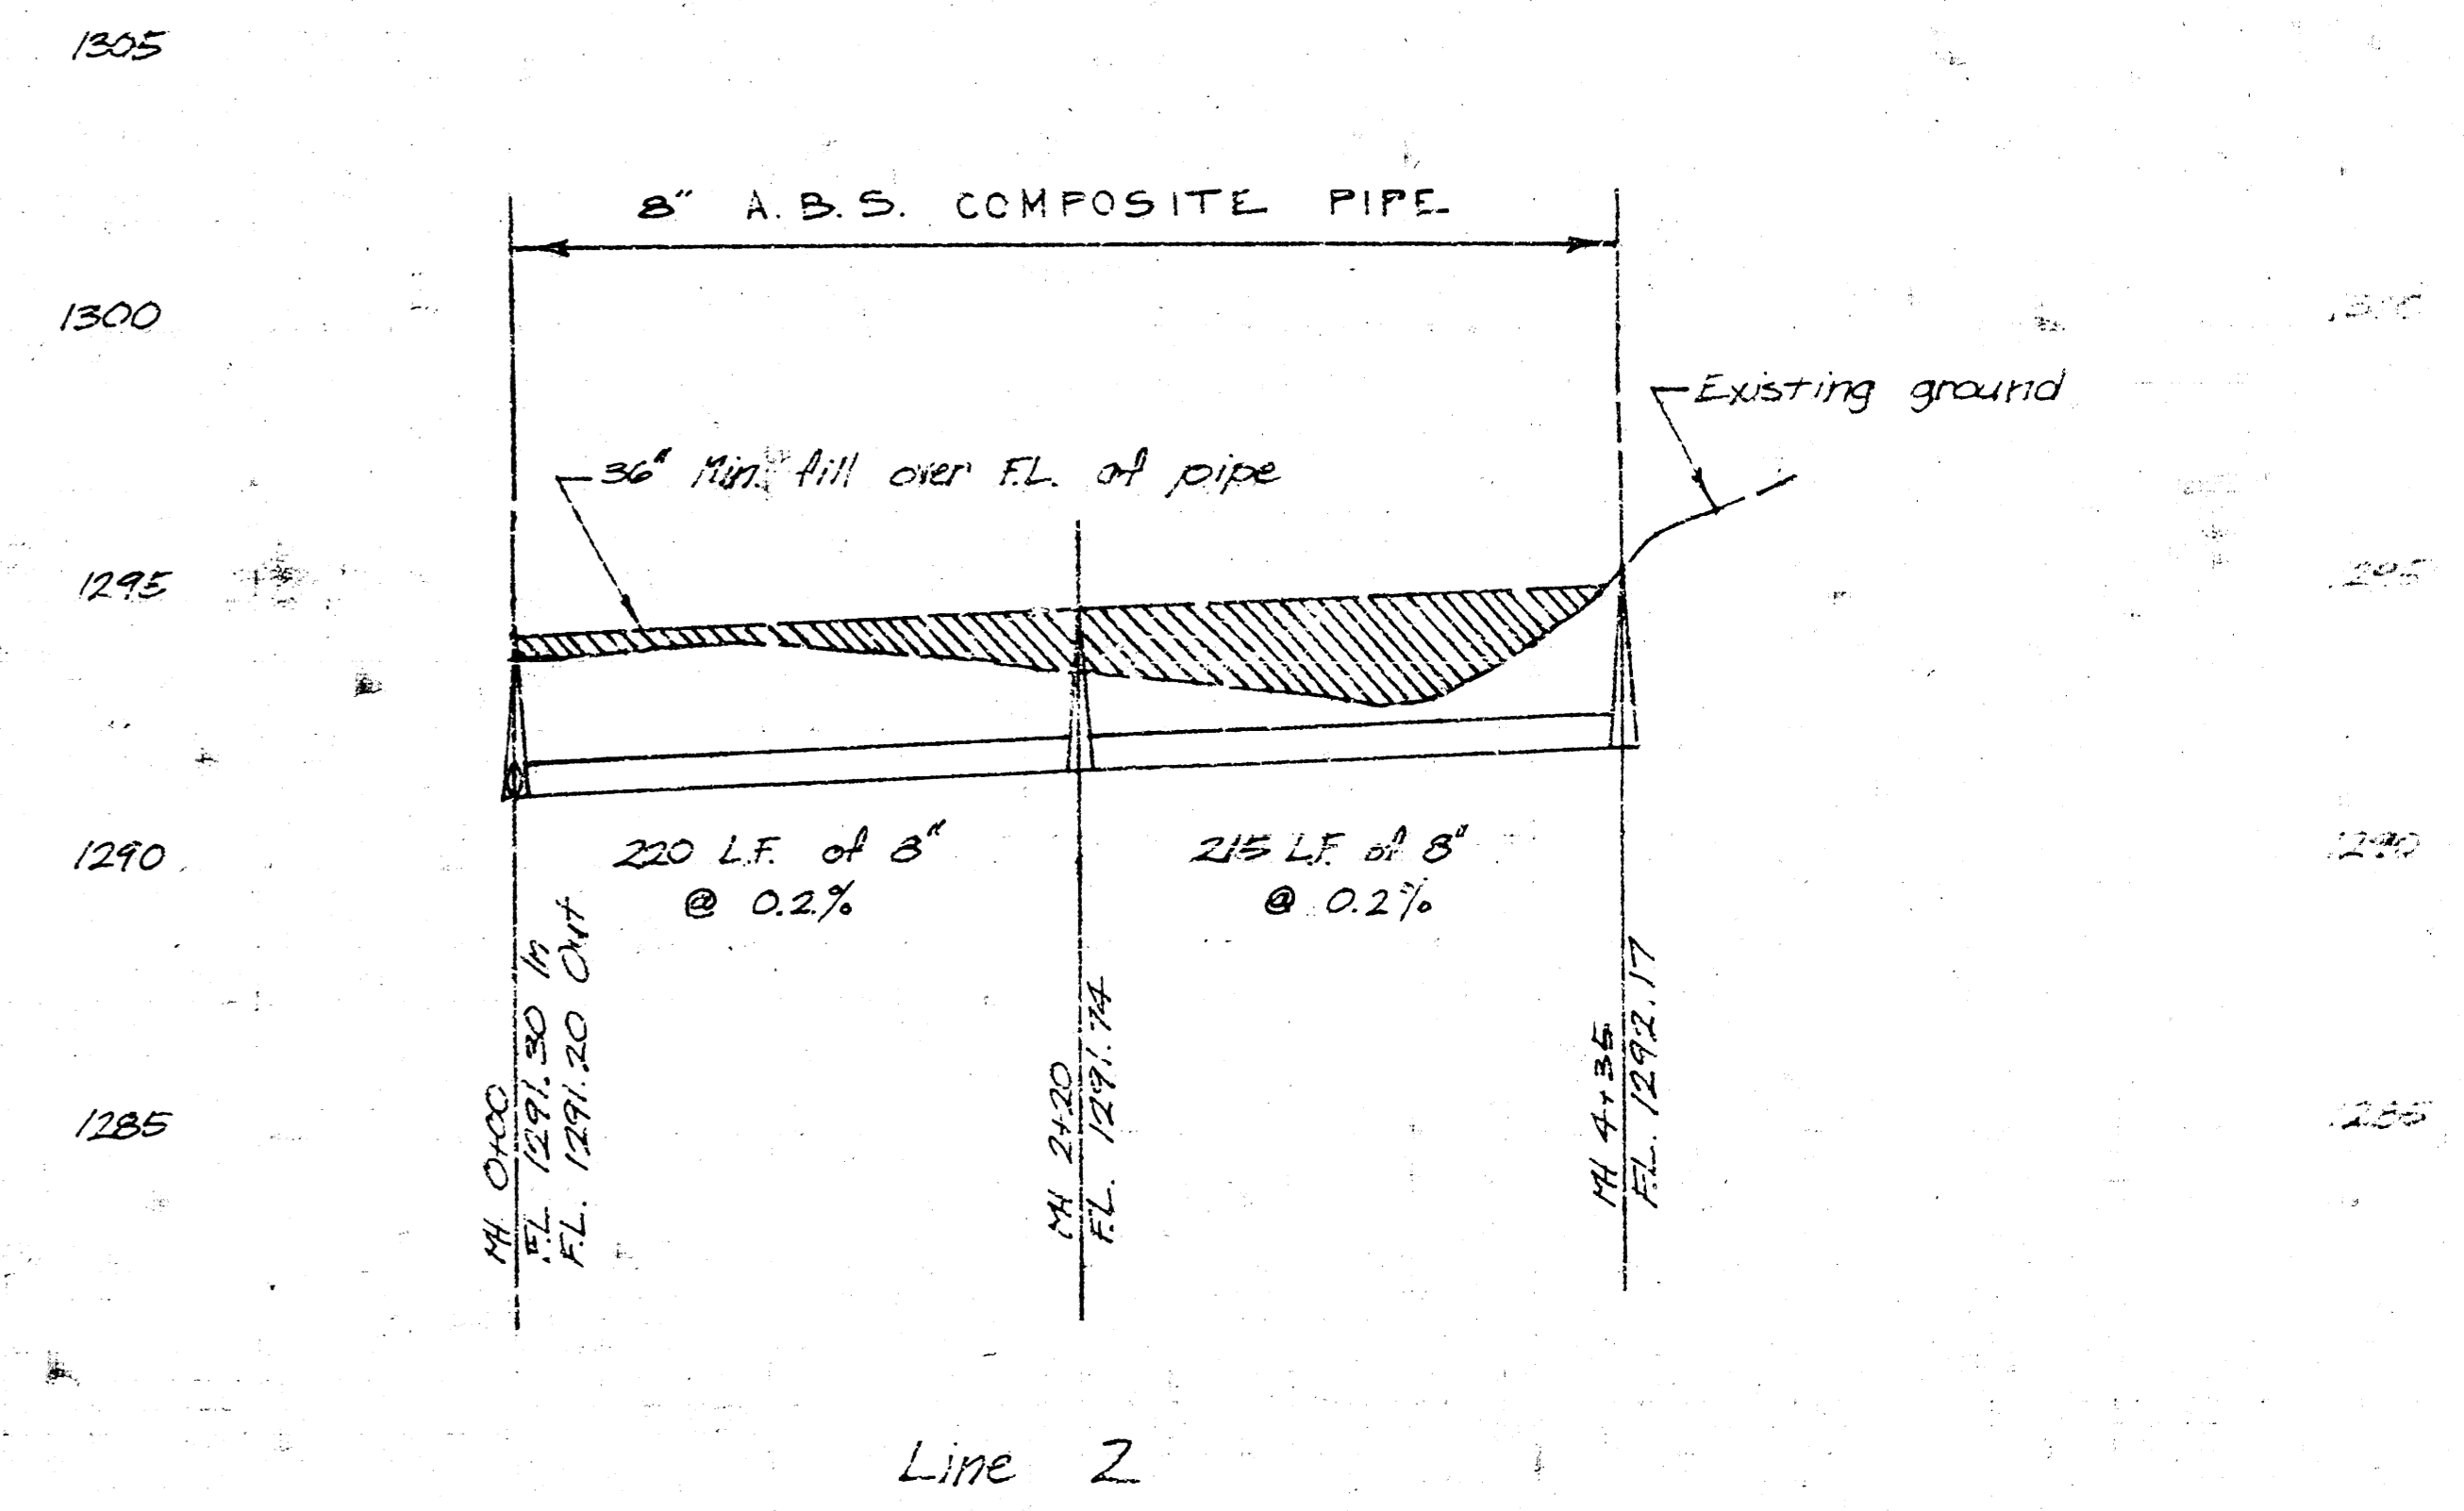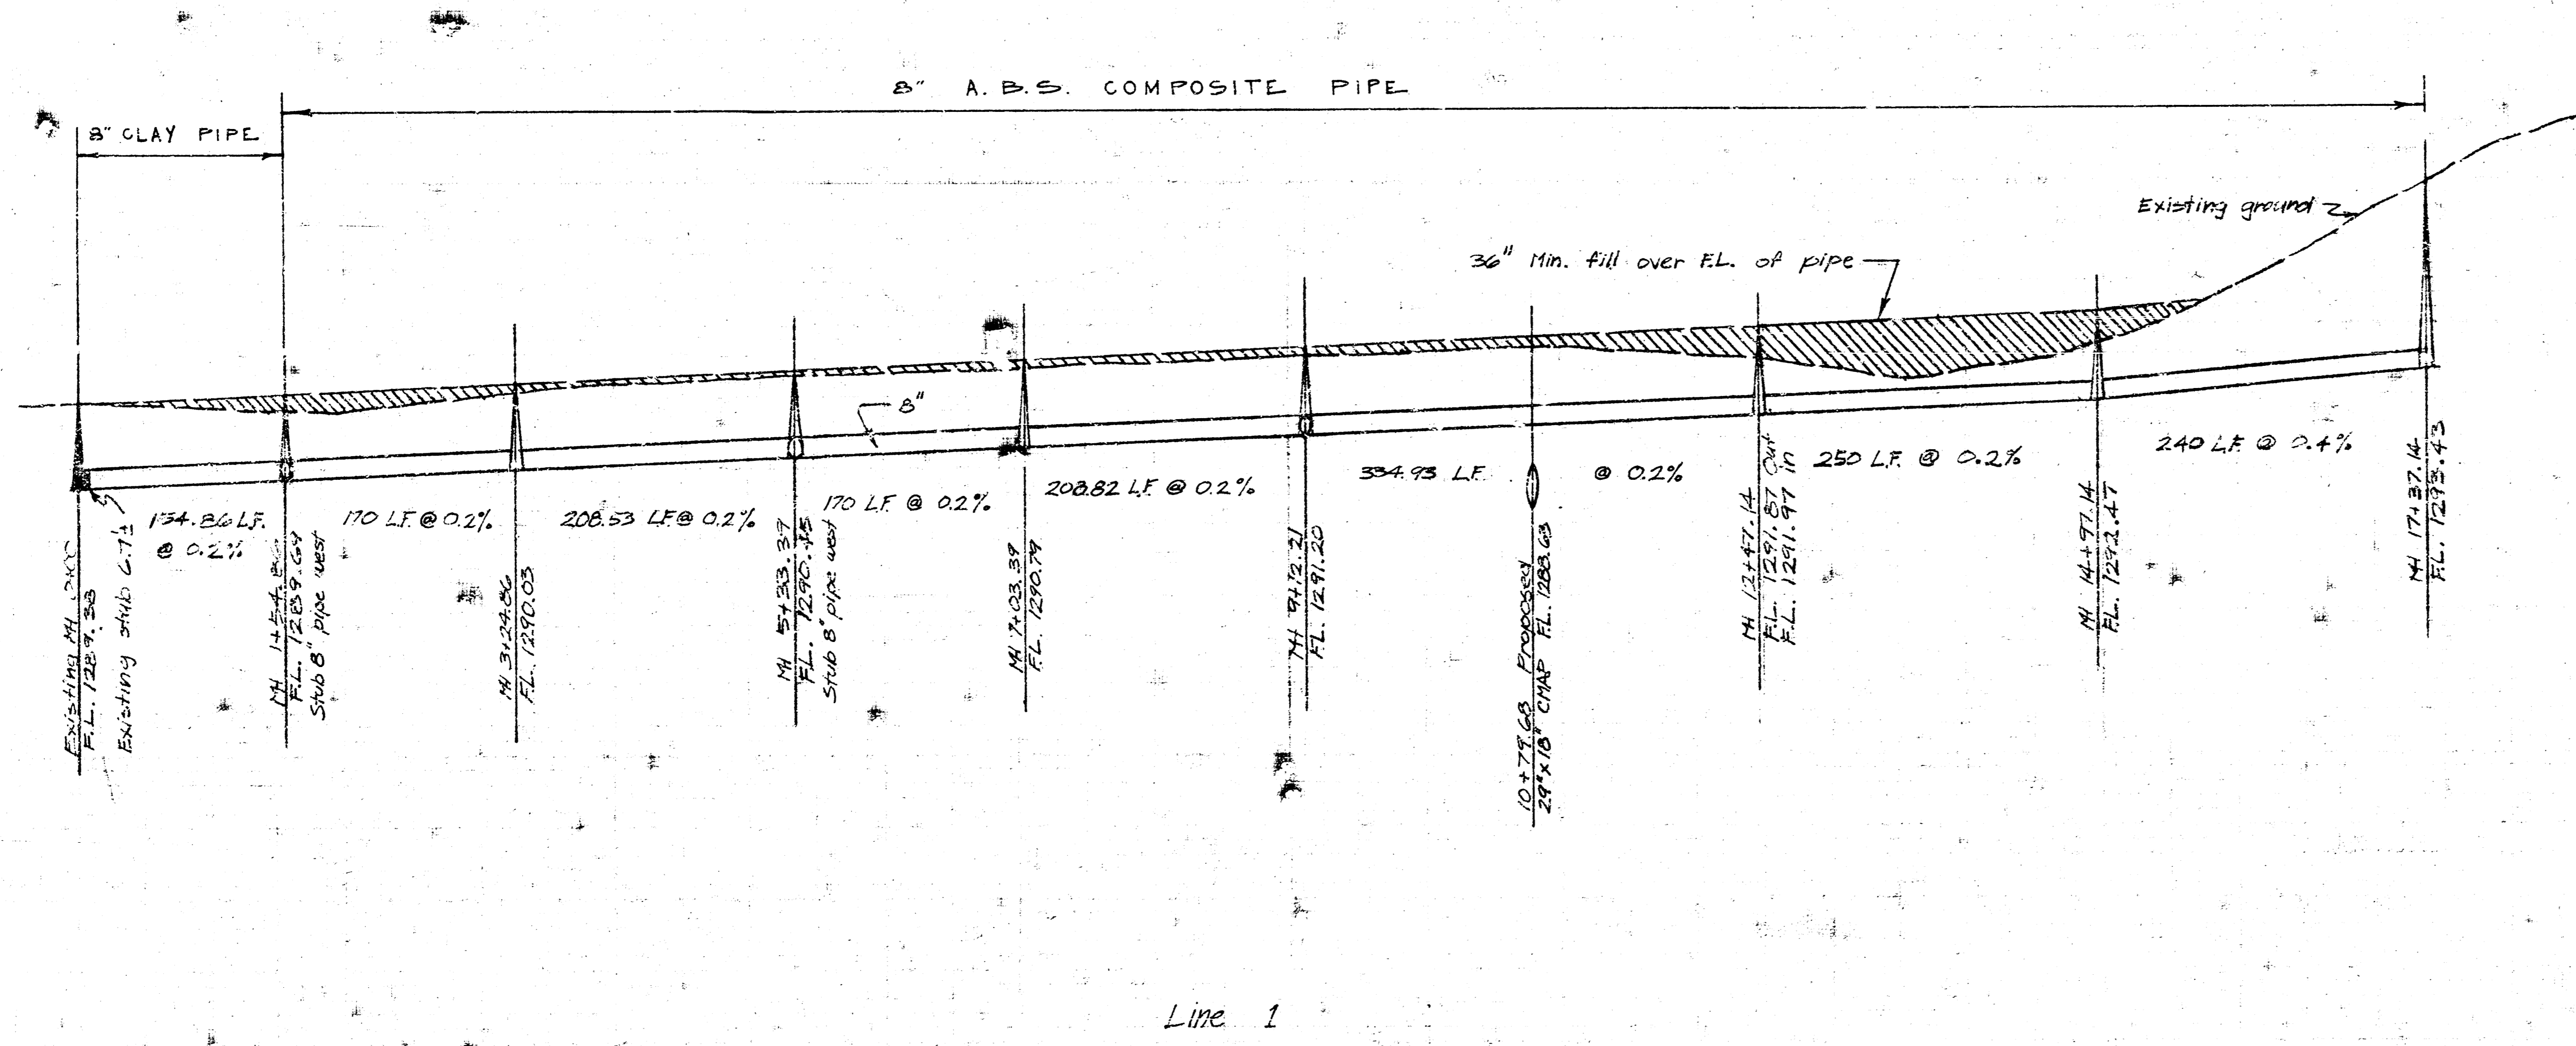

SANITARY SEWER
 WHEATLAND PLACE ADD.
 K.O. TAYLOR, PE.
 AUGUST 2, 1976

