
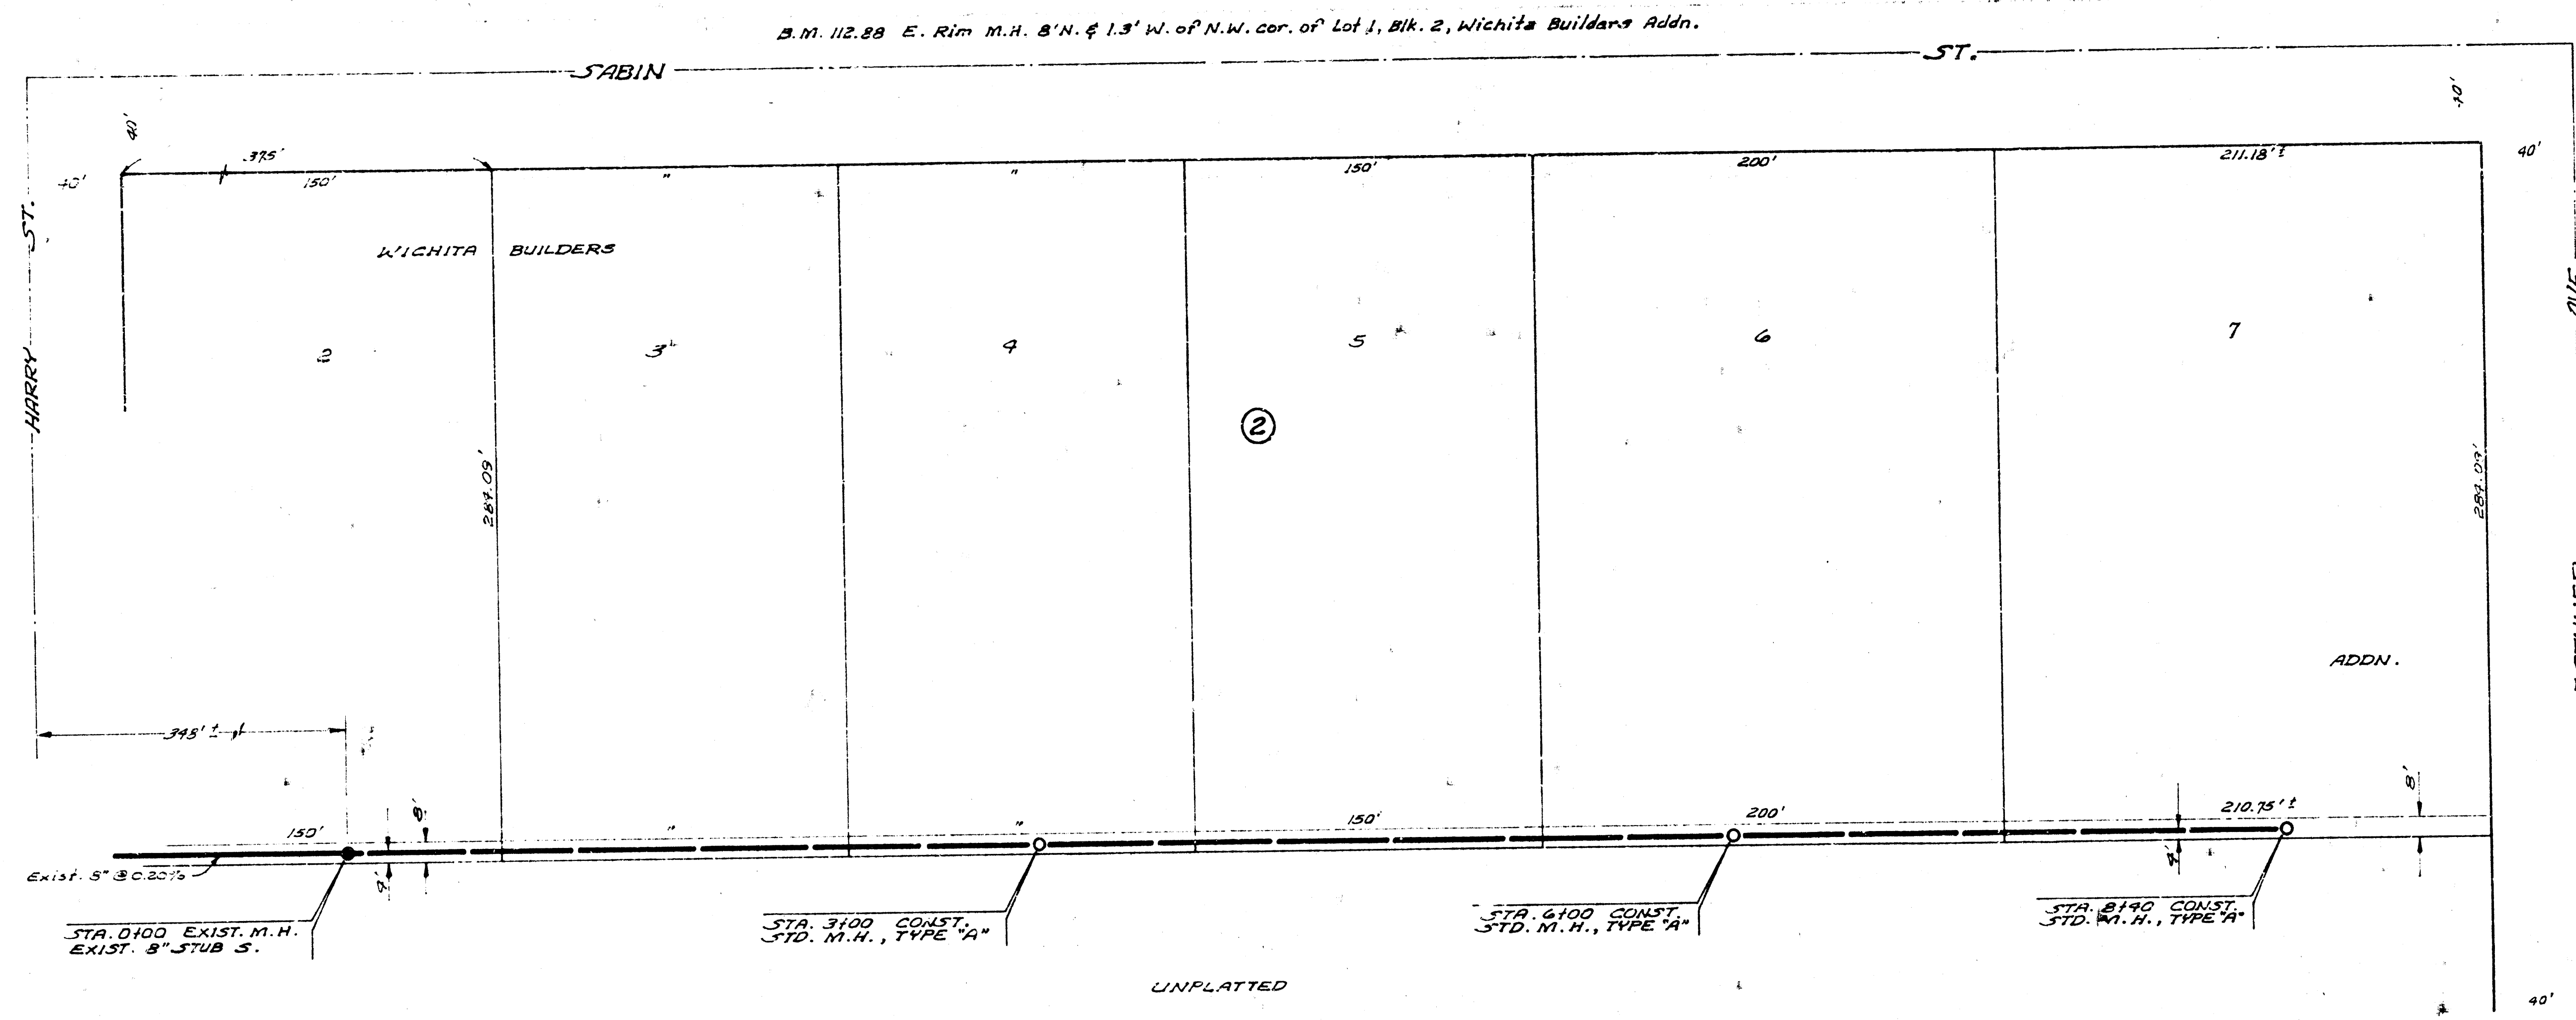


NOTE TO OWNER:  

Plan Scale 1"=40'  
Profile Scale 1"=5' Vert.

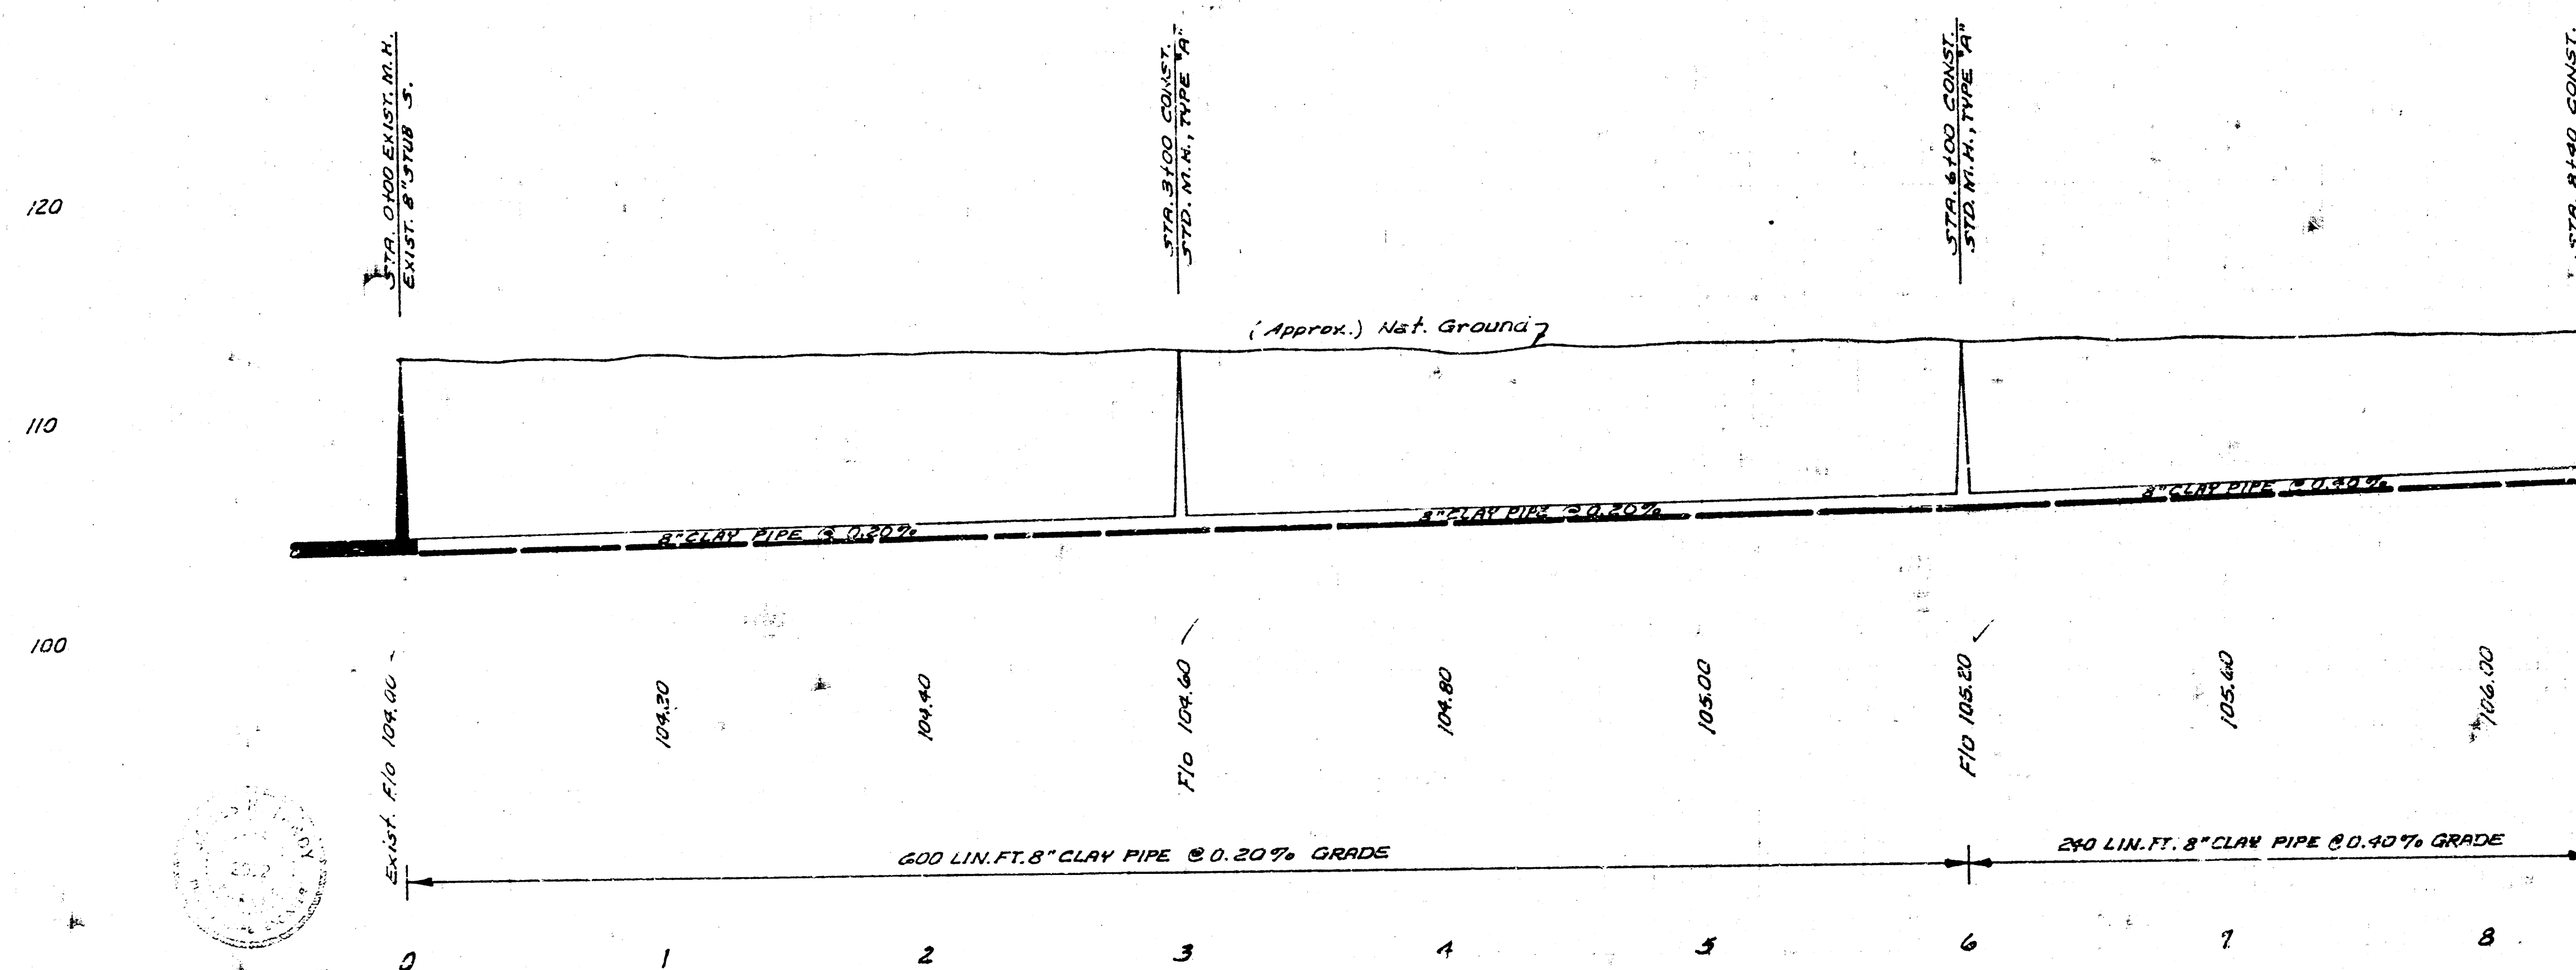

SAN. SEWER FOR  
LOTS 3 THROUGH 7, BLOCK 2,  
WICHITA BUILDERS ADDN.  
CITY OF WICHITA, KANSAS  
R.W. LINN, CITY ENGINEER  
DATE: AUGUST 24, 1971