

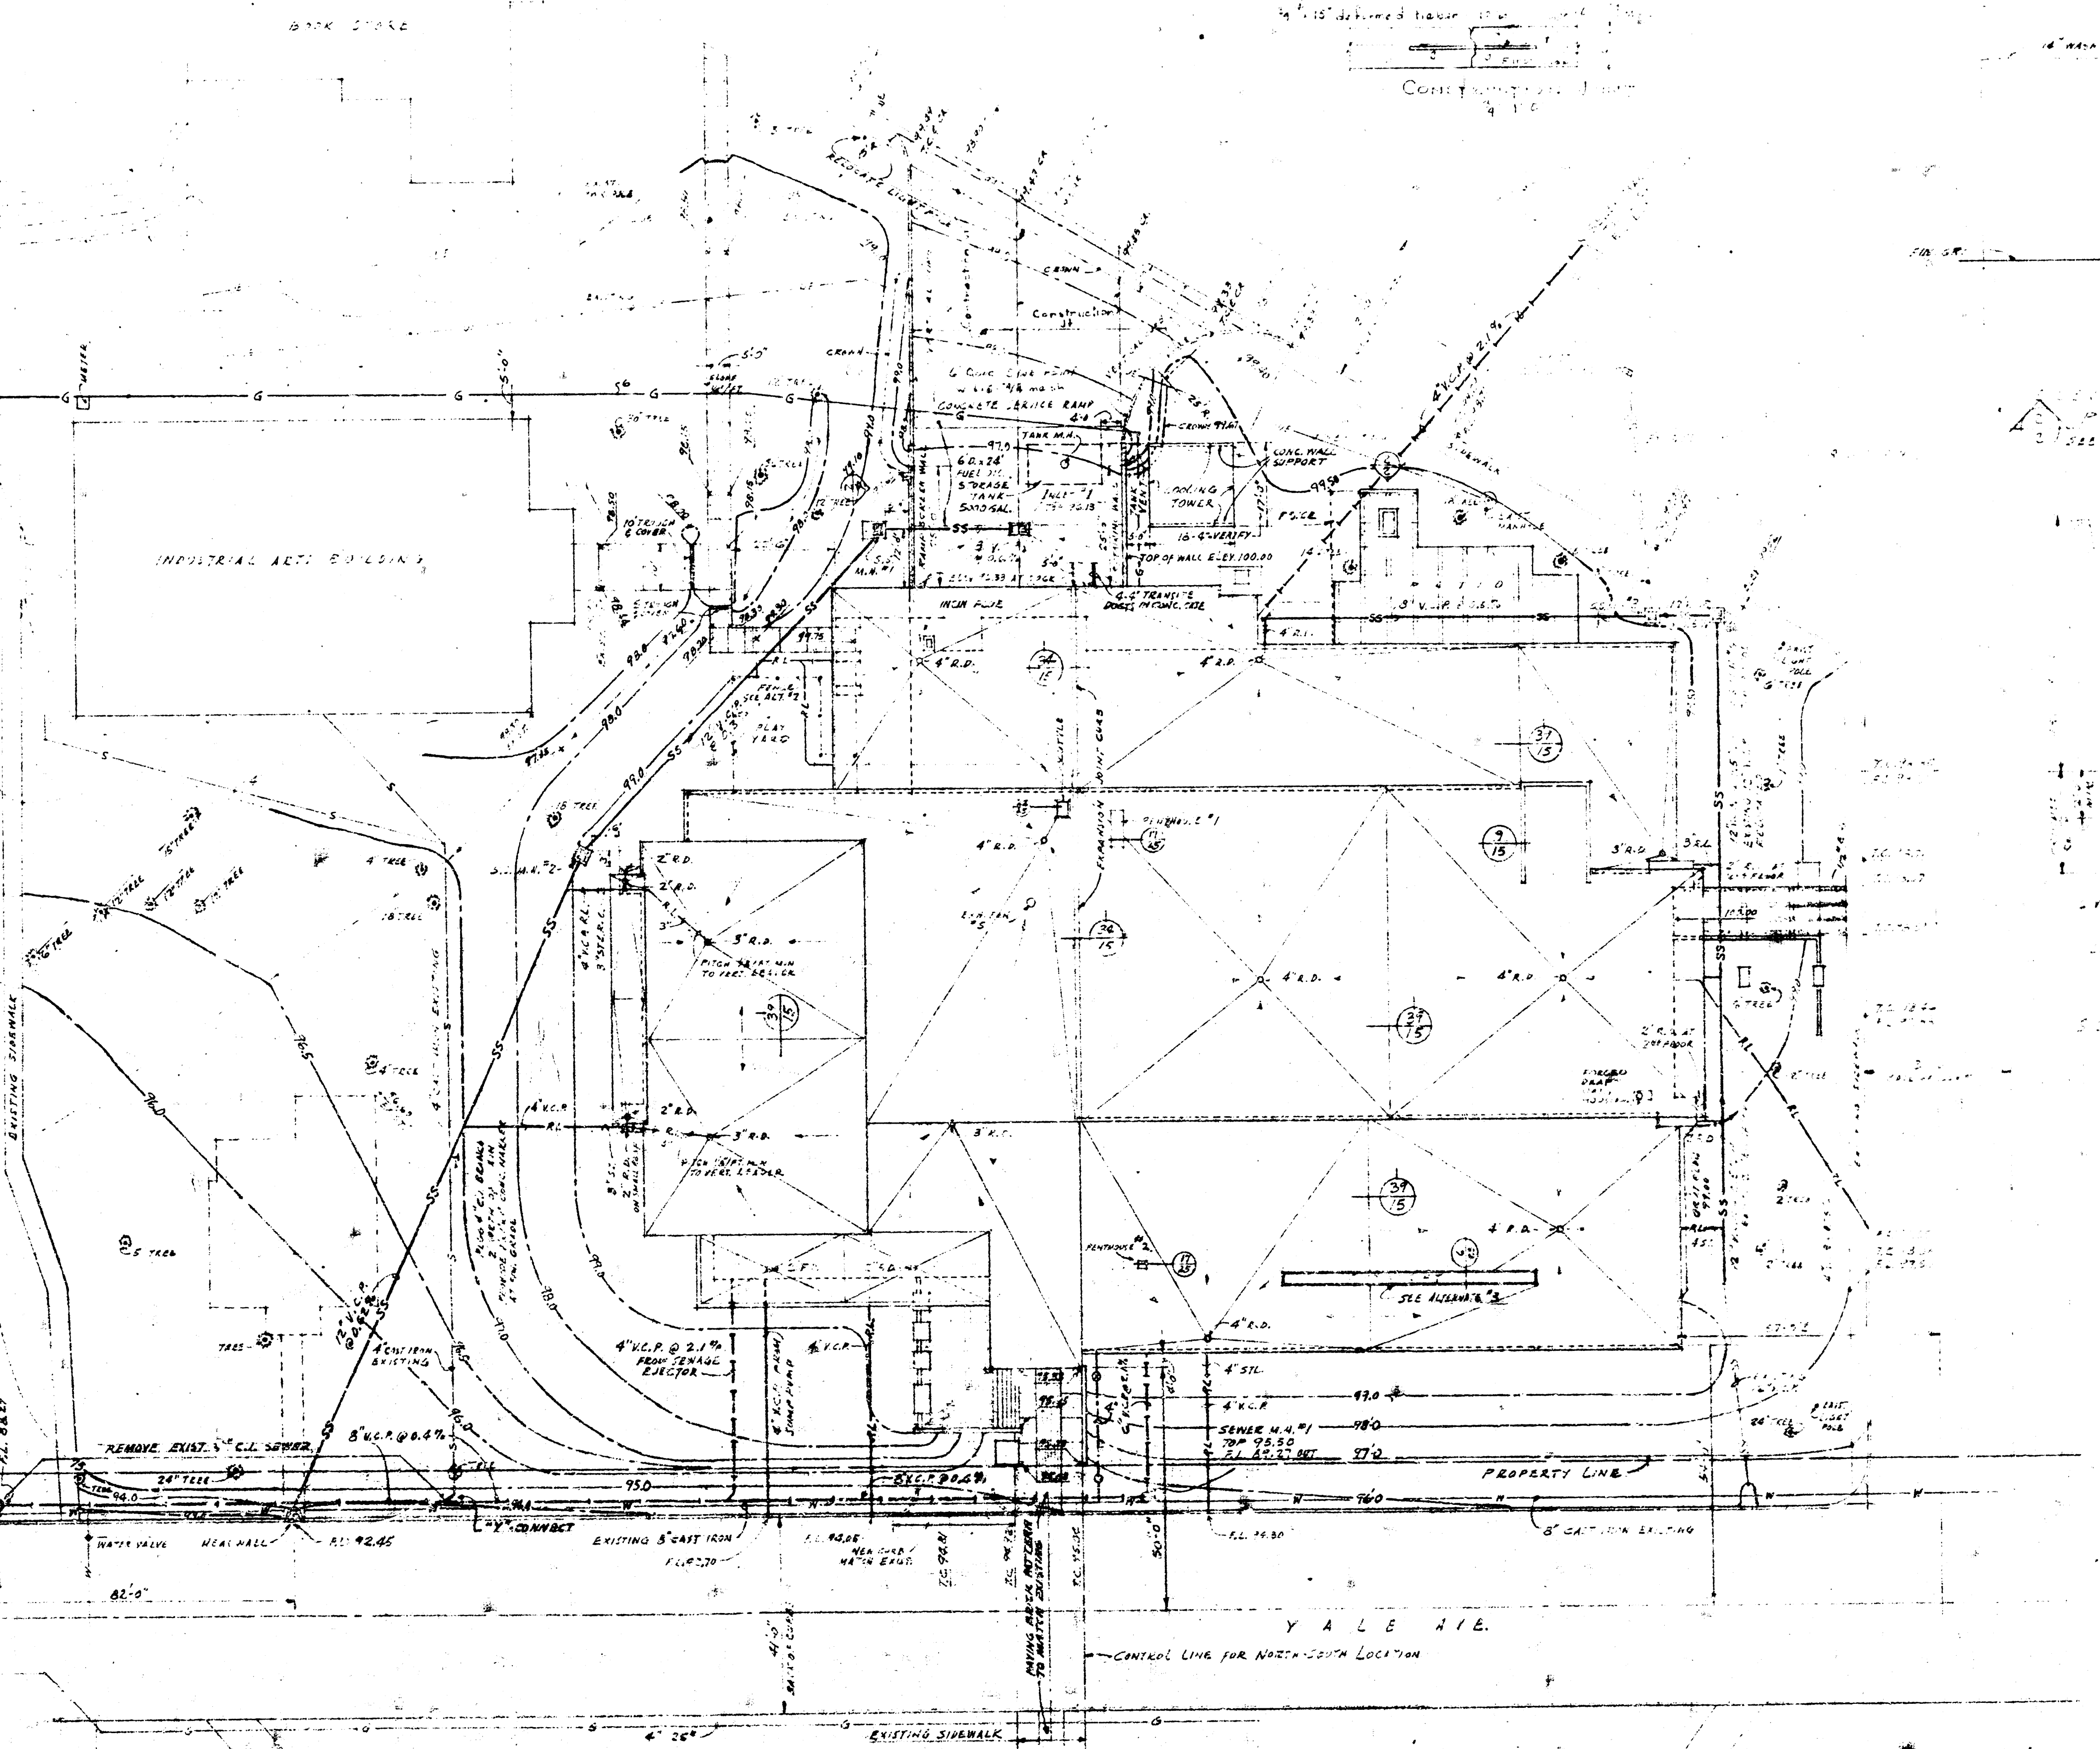
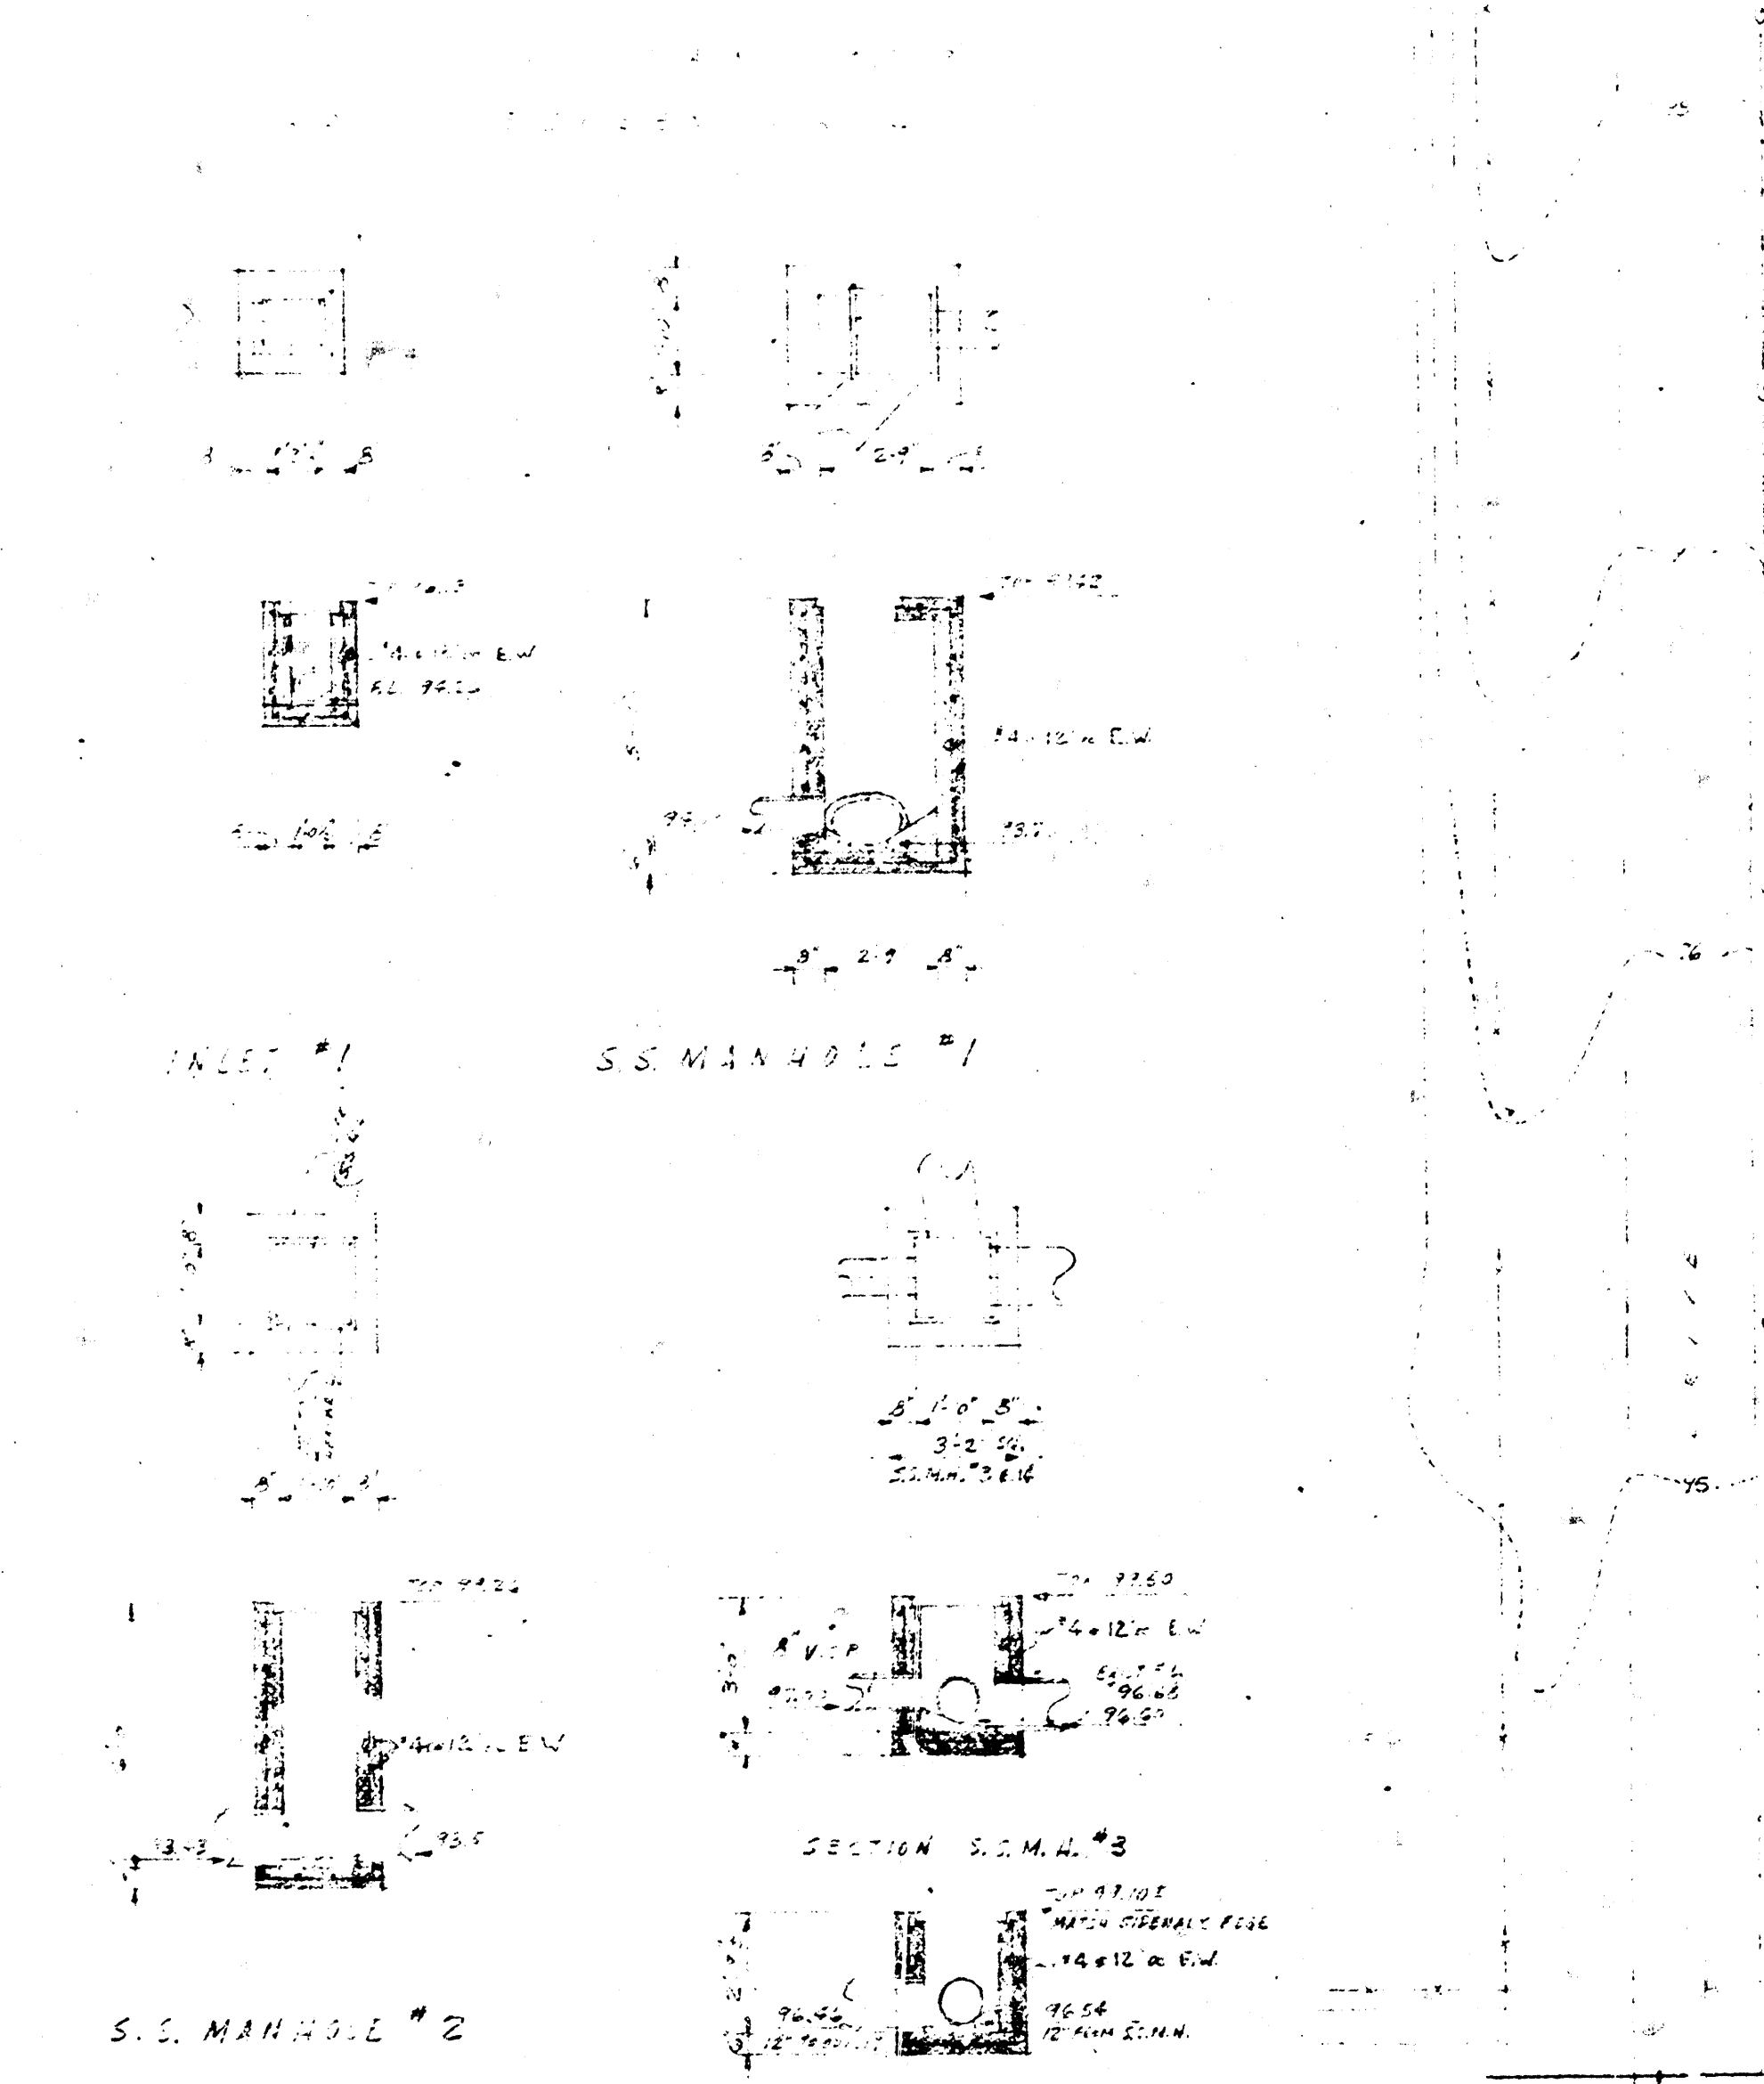
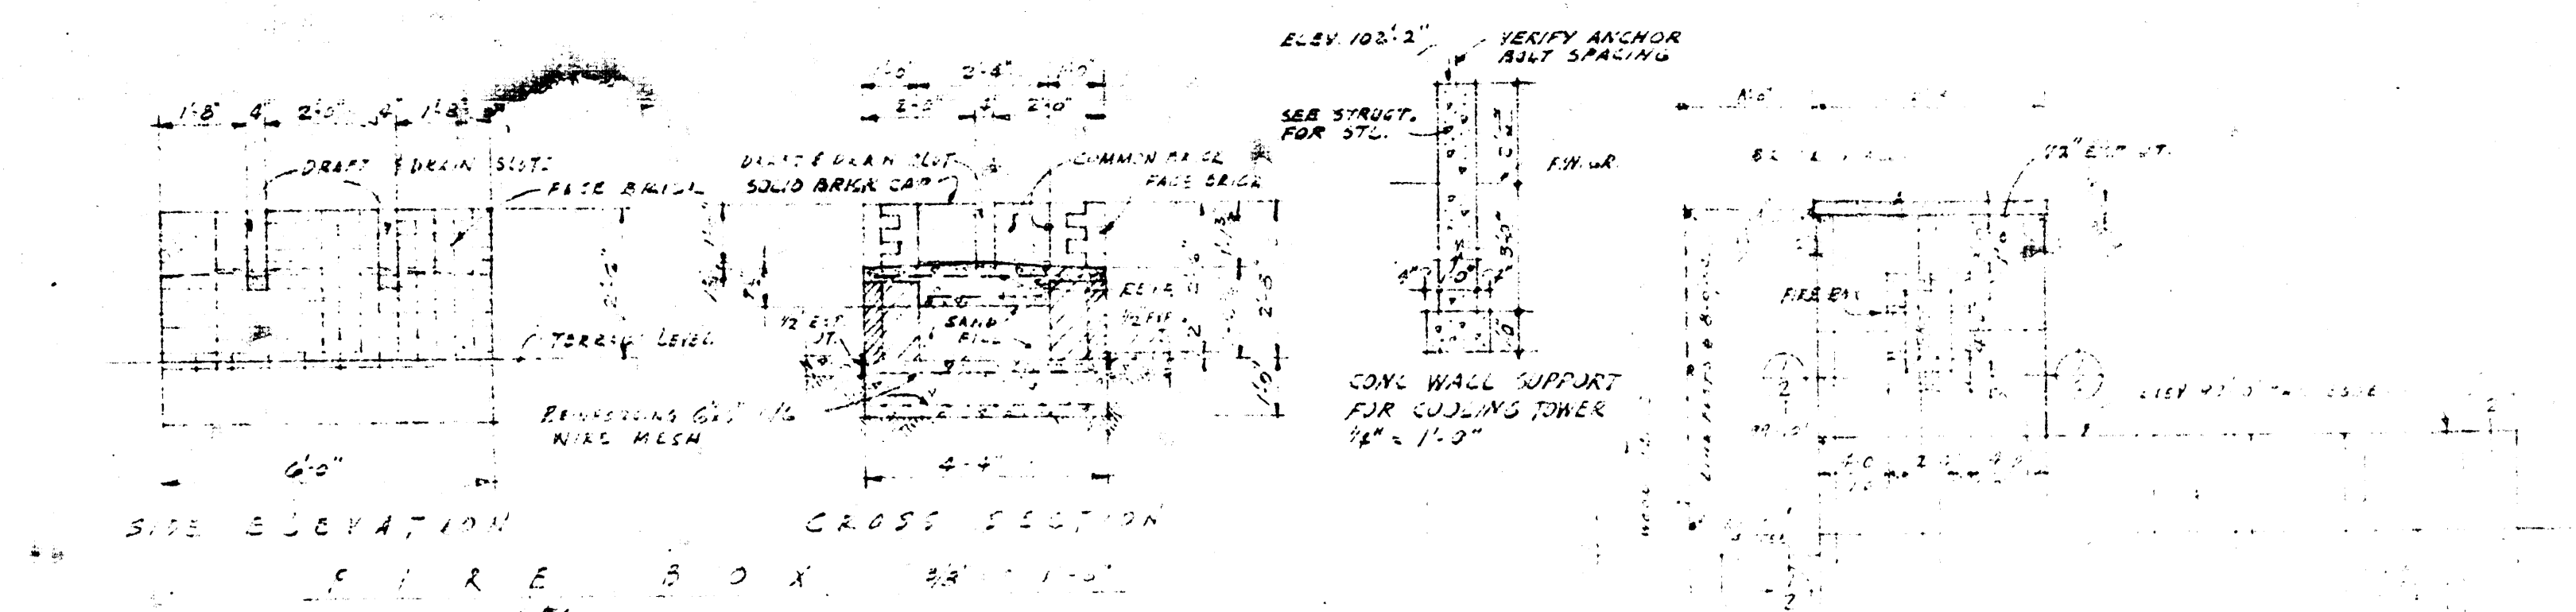
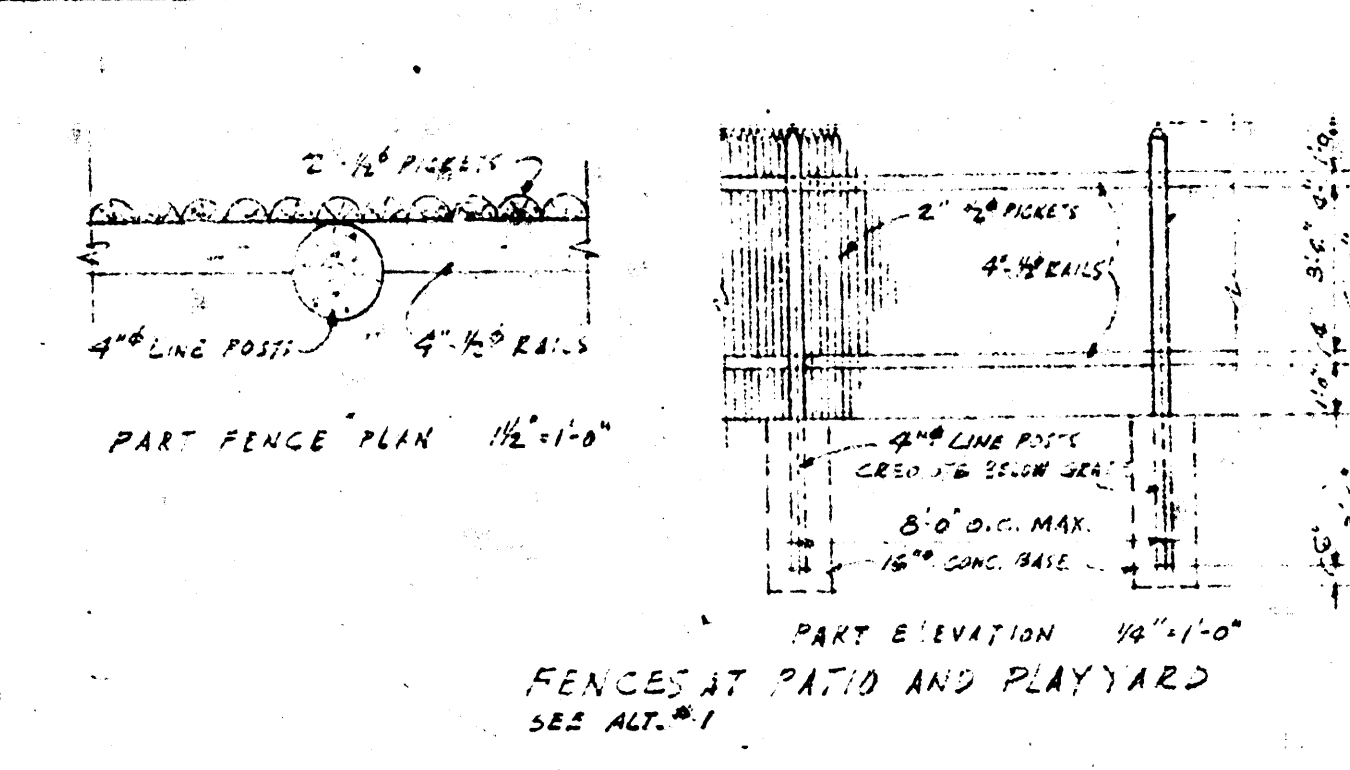
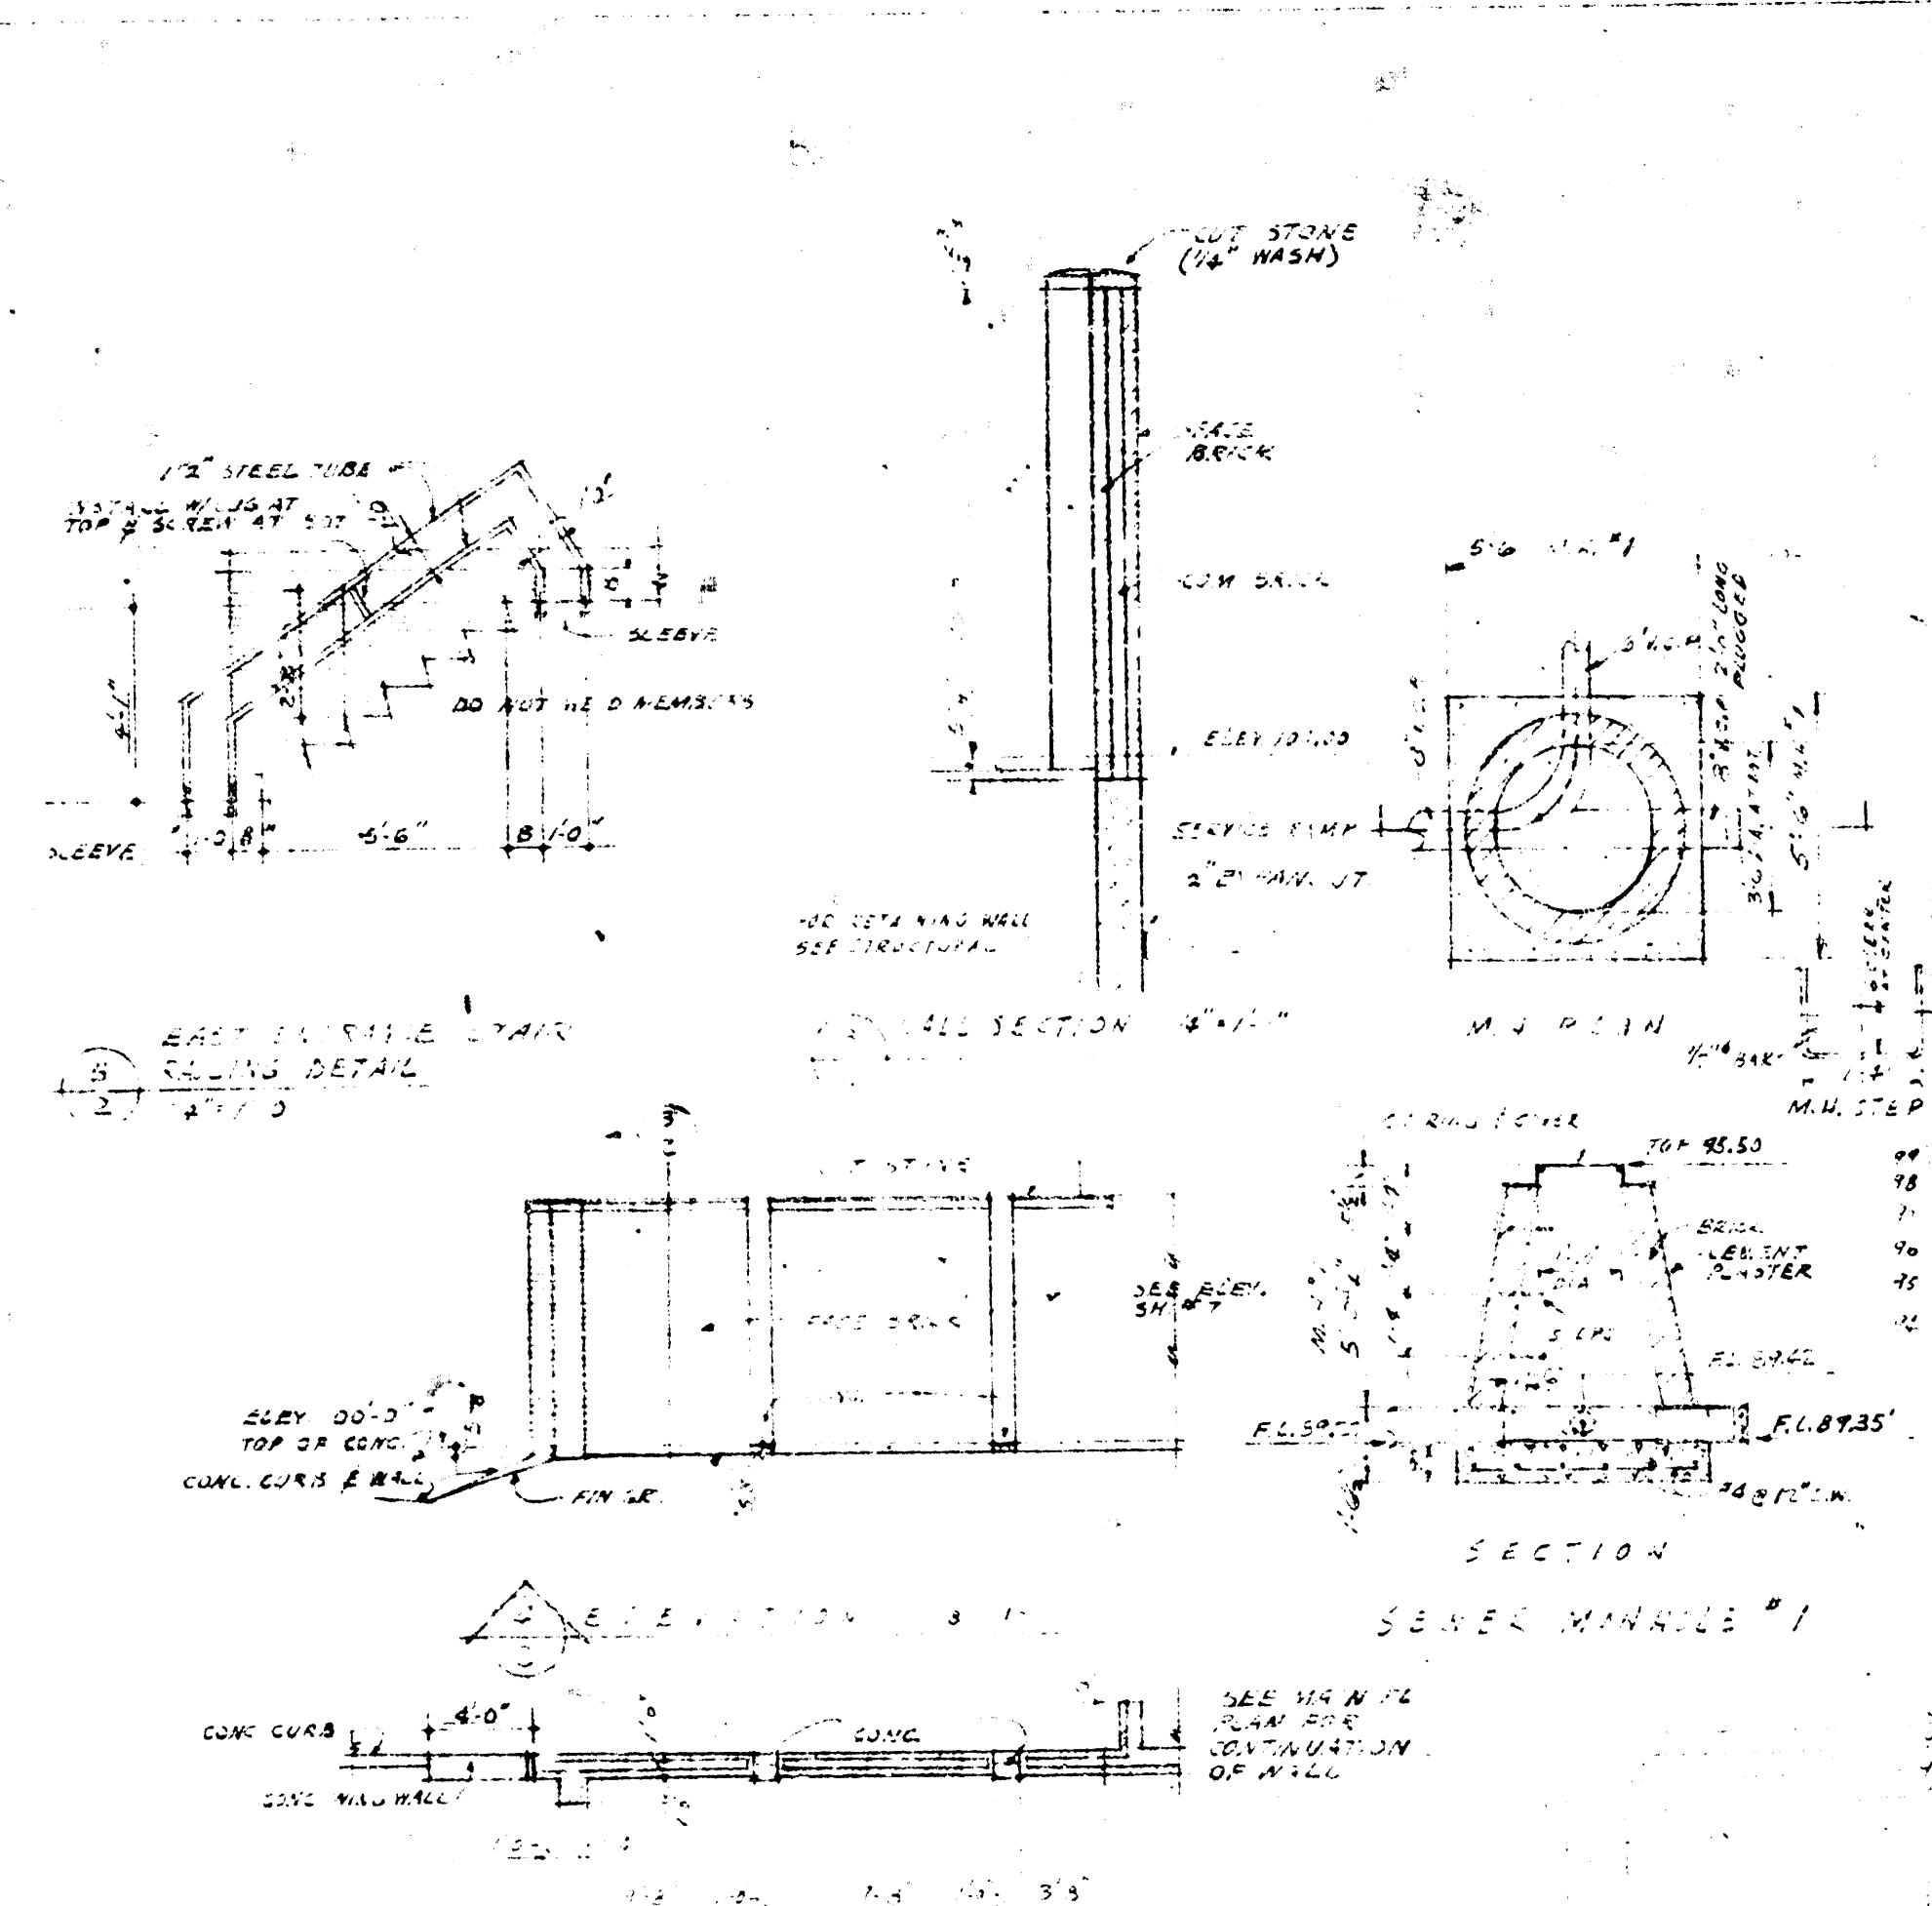
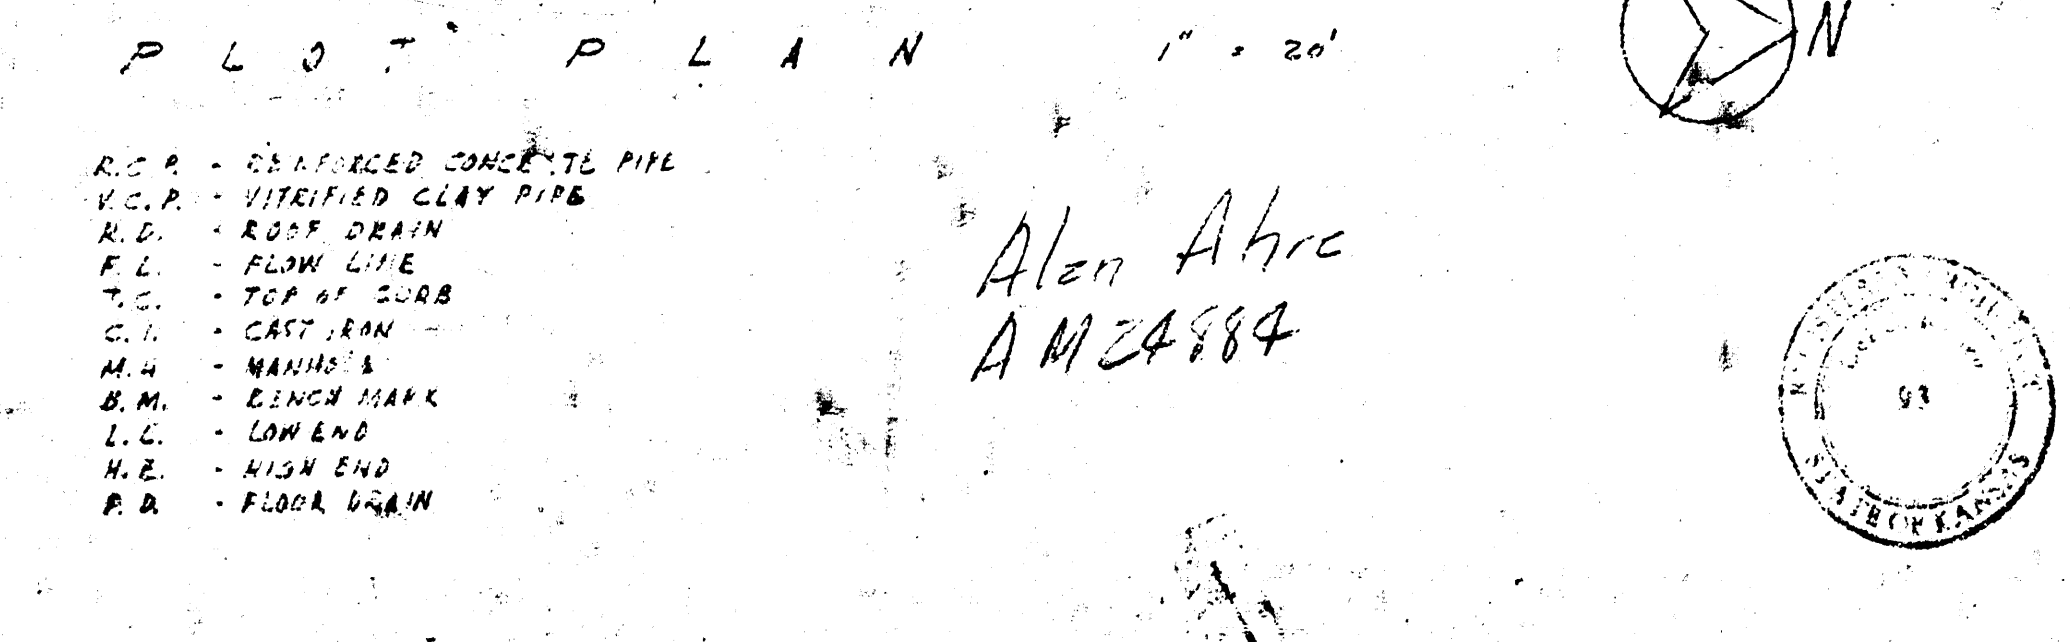


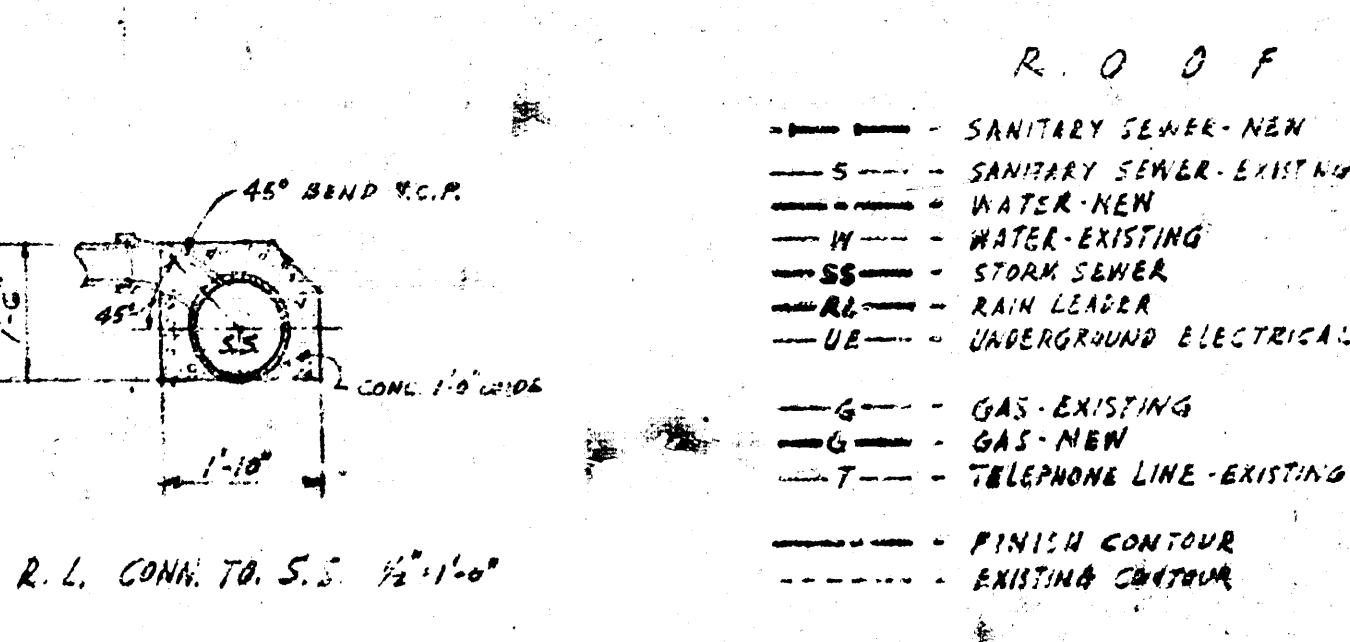


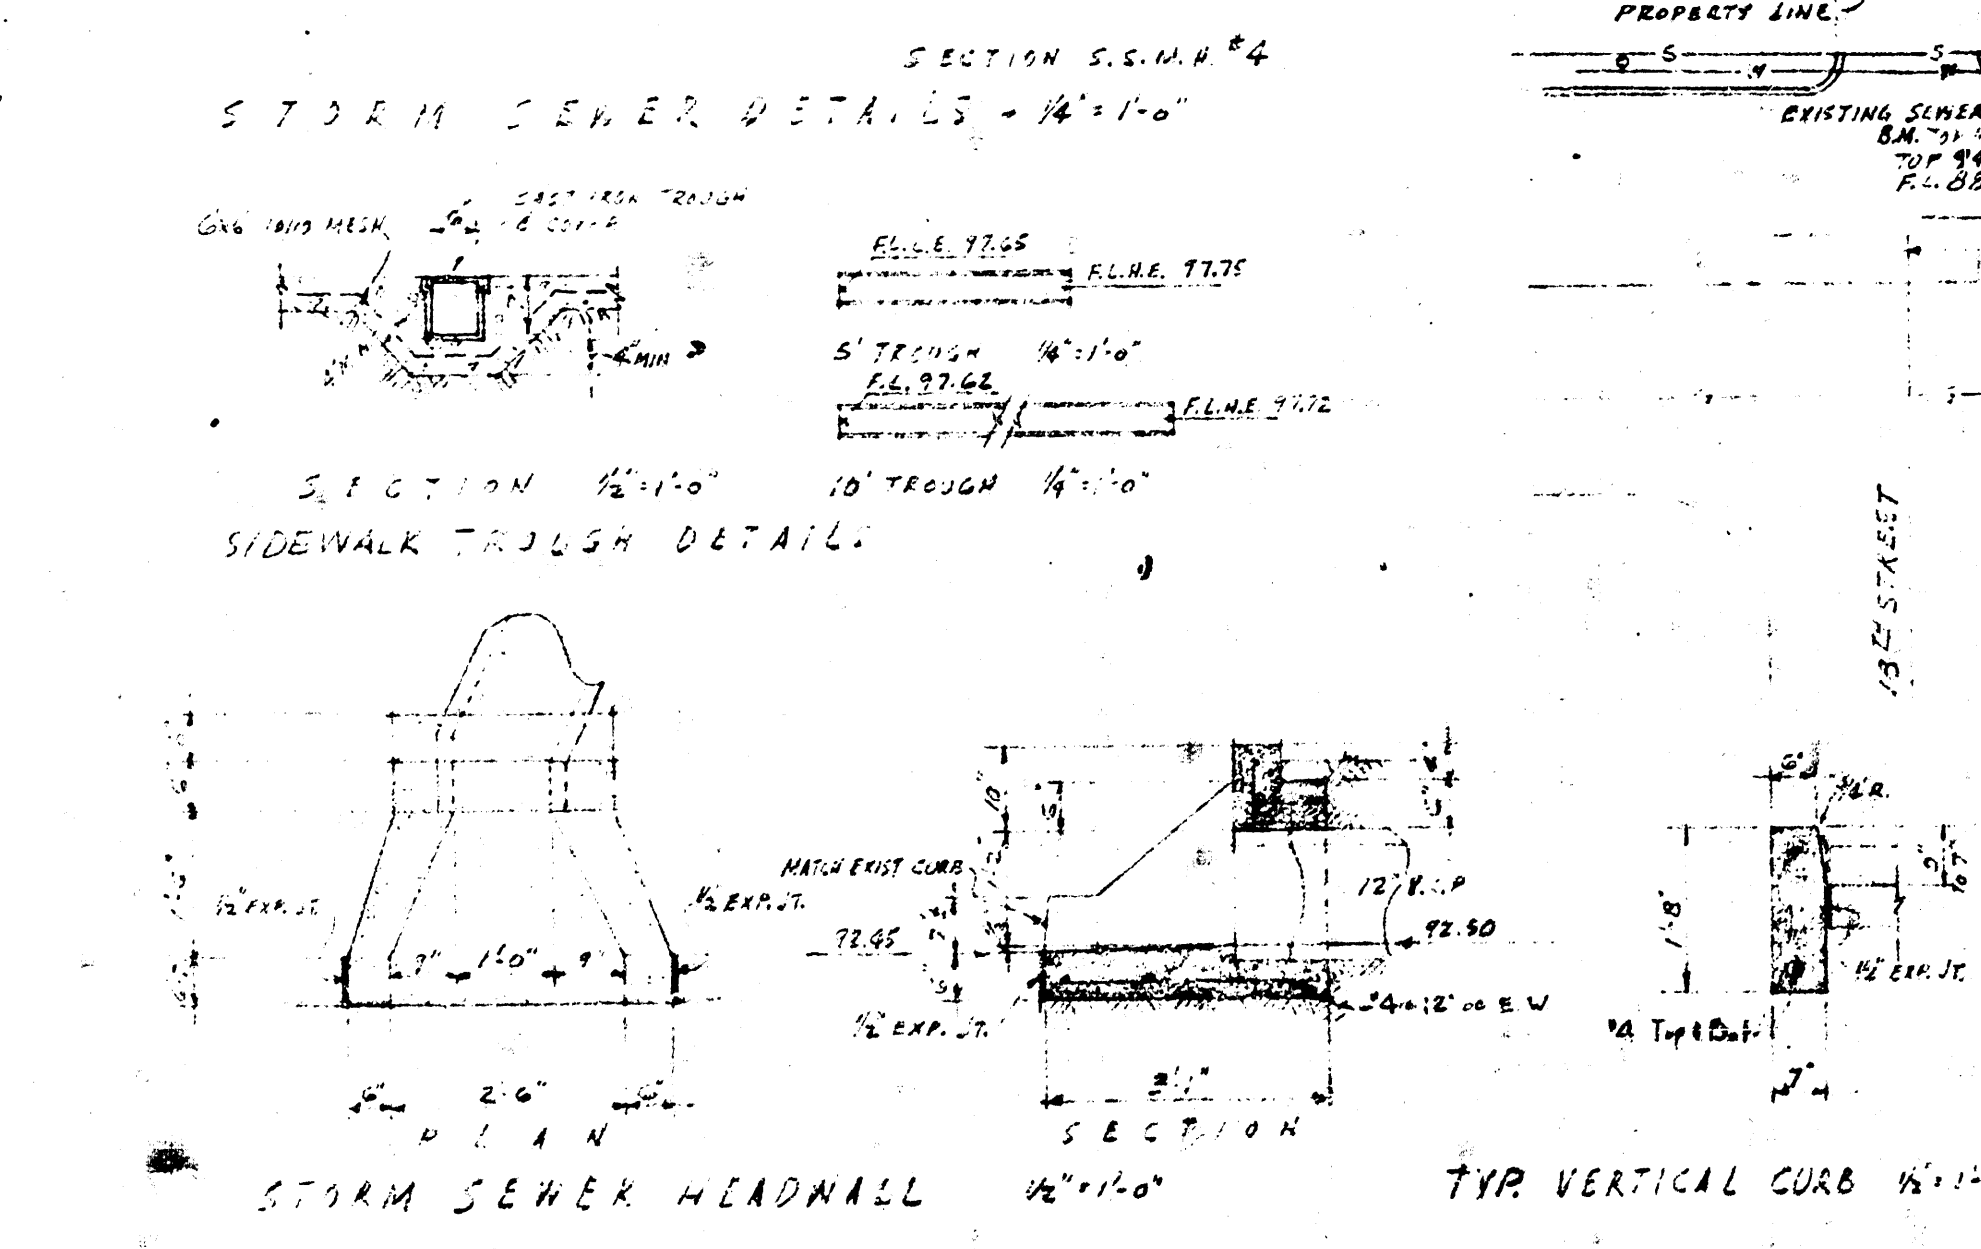

UEL C. RAMEY & ASSOCIATES, ARCHITECTS 830 N. MAIN WICHITA, KANSAS				JOB NO. 344
SUBJECT: ROOF & PLOT PLAN TERRACE & RAMP DETAILS				DWG. NO. 62
DESIGNED BY UEL C. RAMEY	CHECKED BY J. R. RAMEY	DATE 10/15/84	JOB STUDENT UNION BUILDING FOR THE UNIVERSITY OF WICHITA WICHITA, KANSAS HOUSING & HOME FINANCE AGENCY PROJECT NO. KANS-14-CH-15-01	
REVISIONS				OF 25