


Scale: 1" = 20' Horizontal
1" = 4' Vertical

BM 10387 6" in Globe, S. ch. Mesita & W. Geo. Washington Ave

NOTE: Horizontal scale 1" = 20'

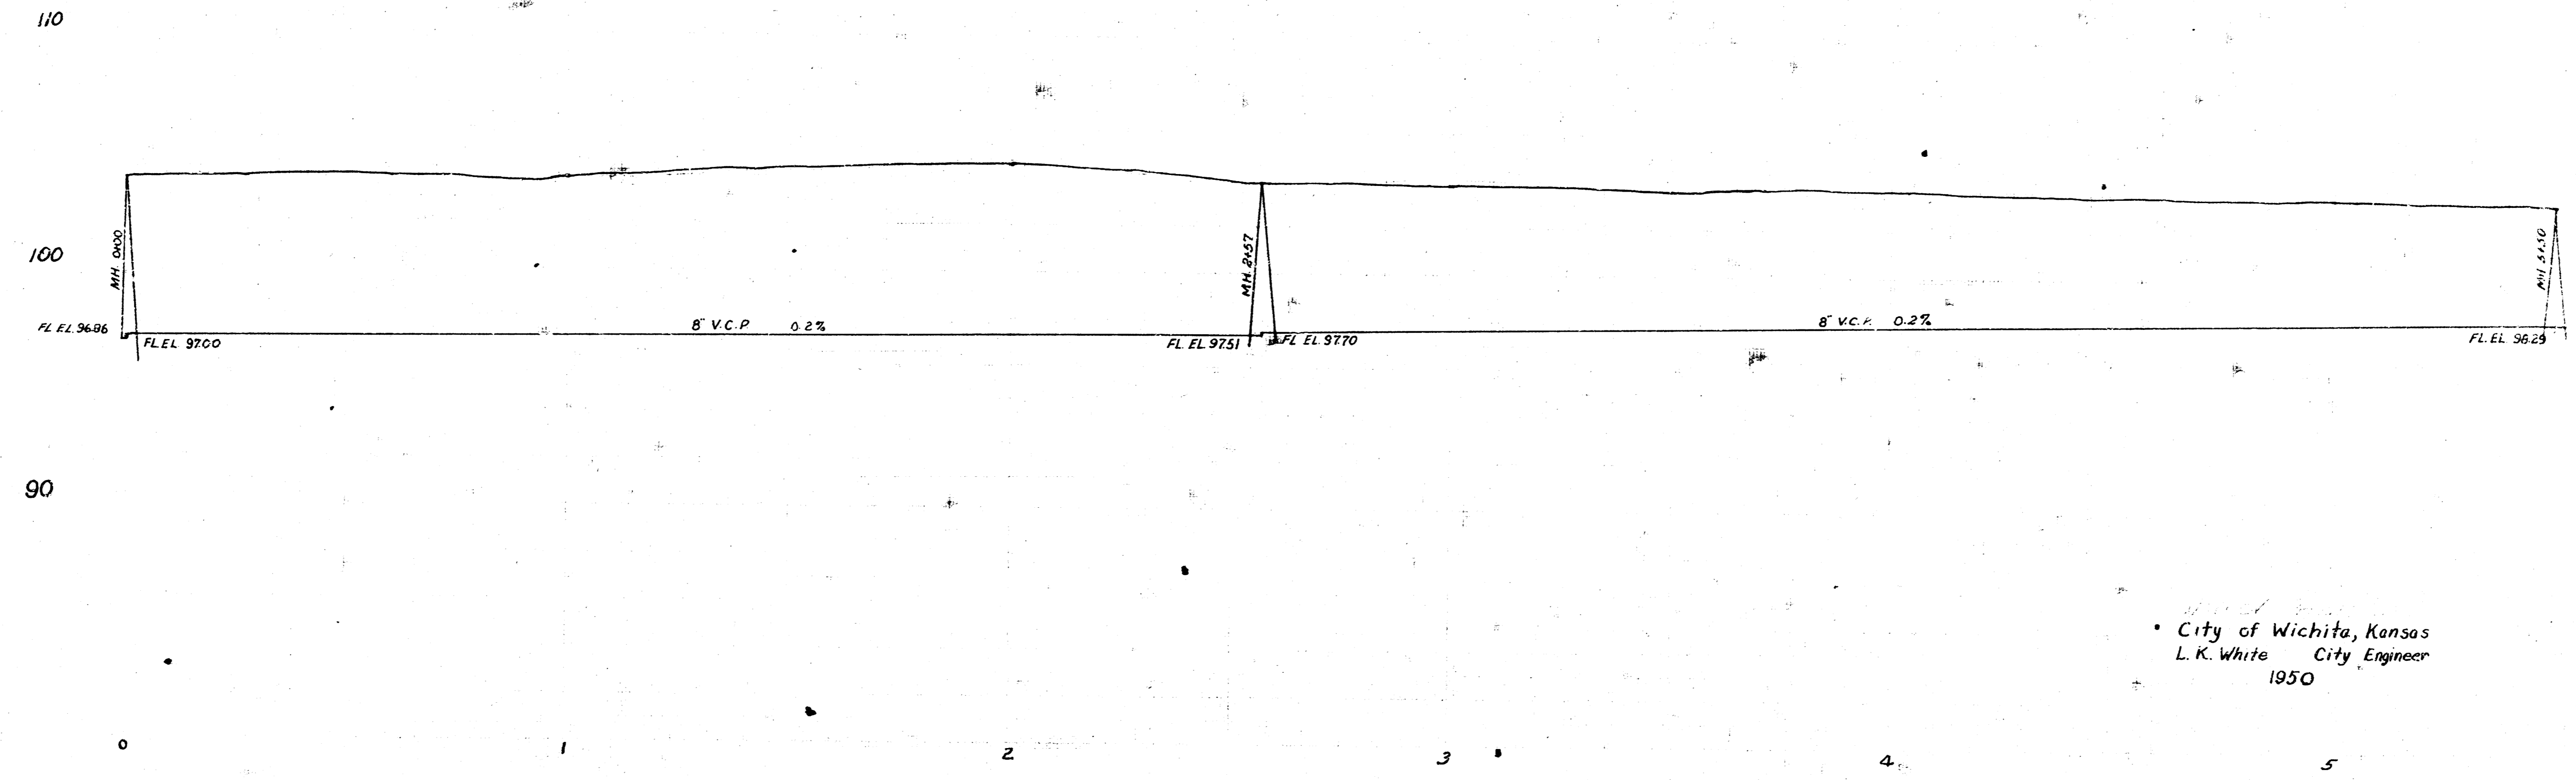

City of Wichita, Kansas
L. K. White City Engineer
1950