

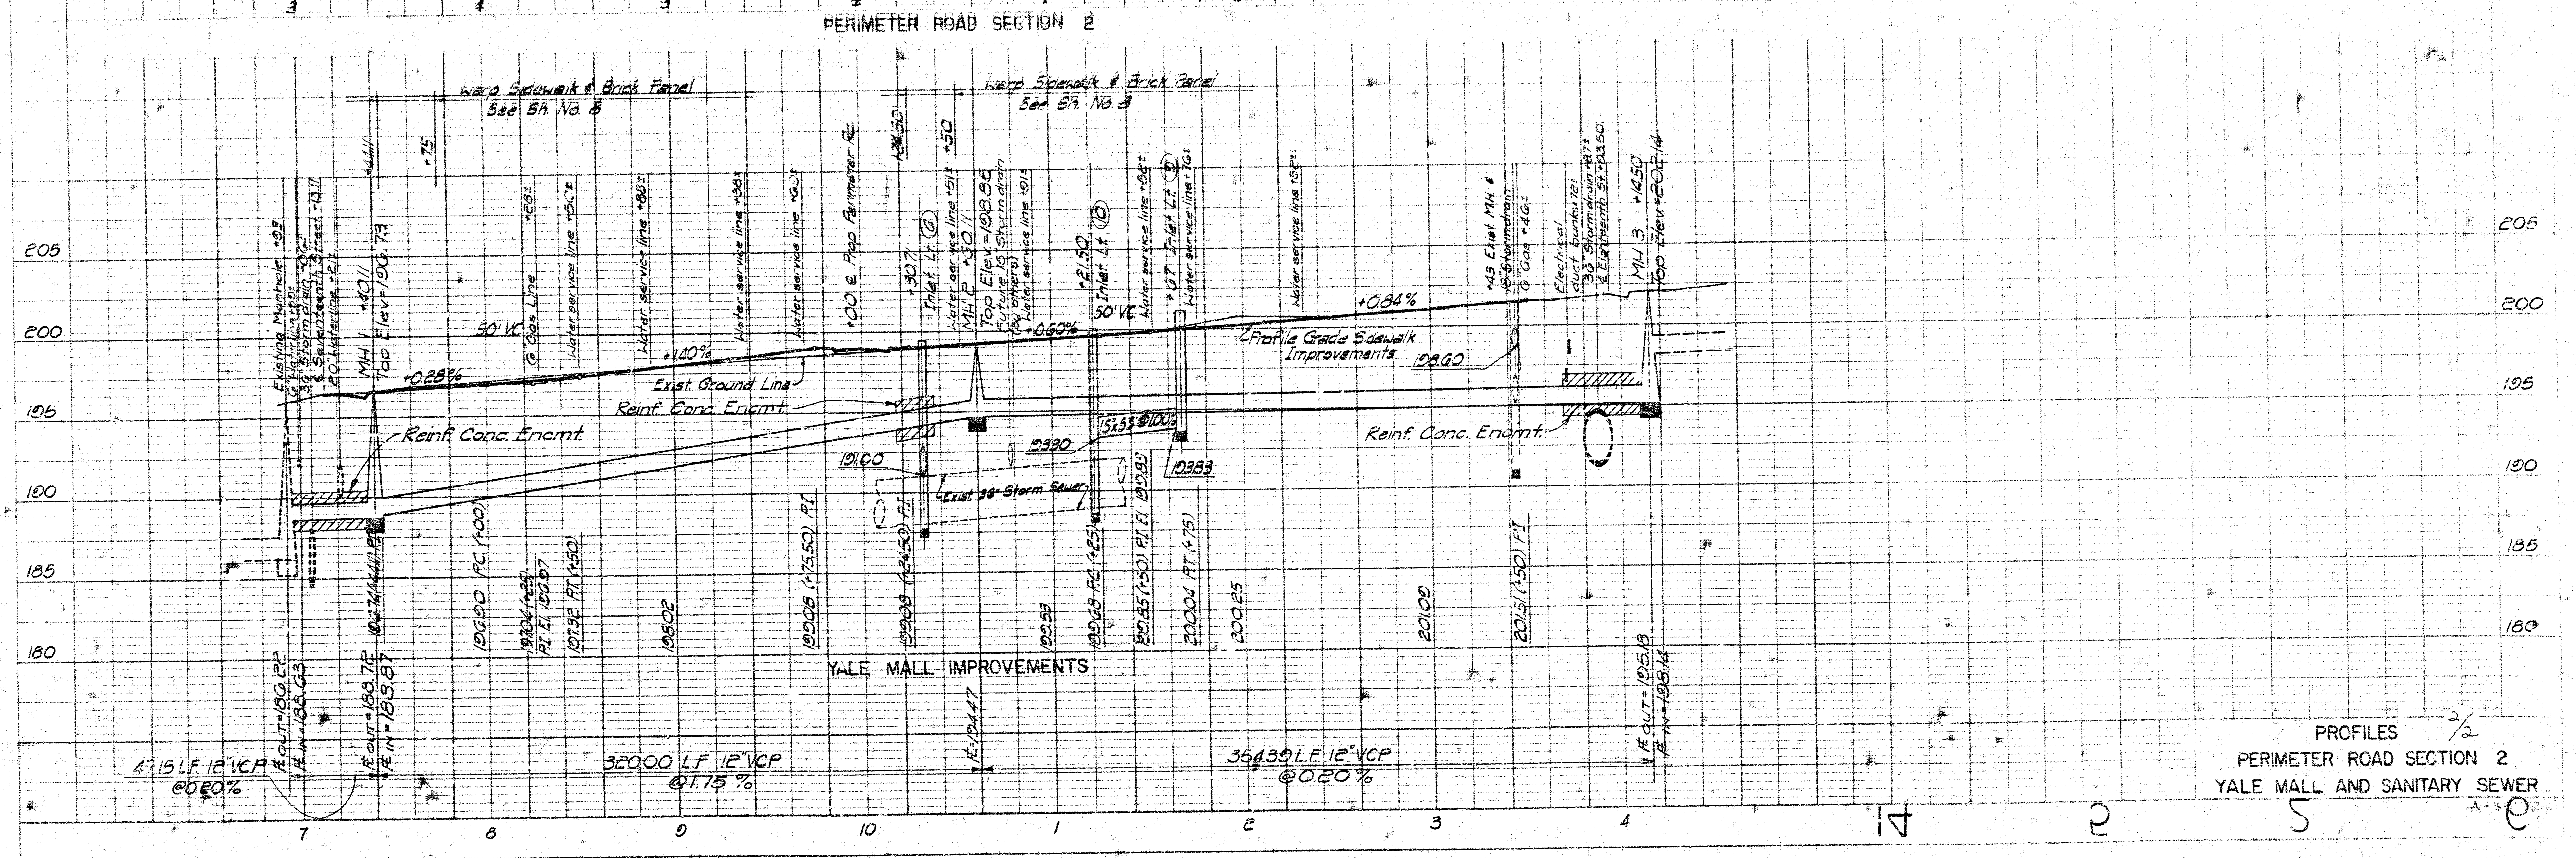


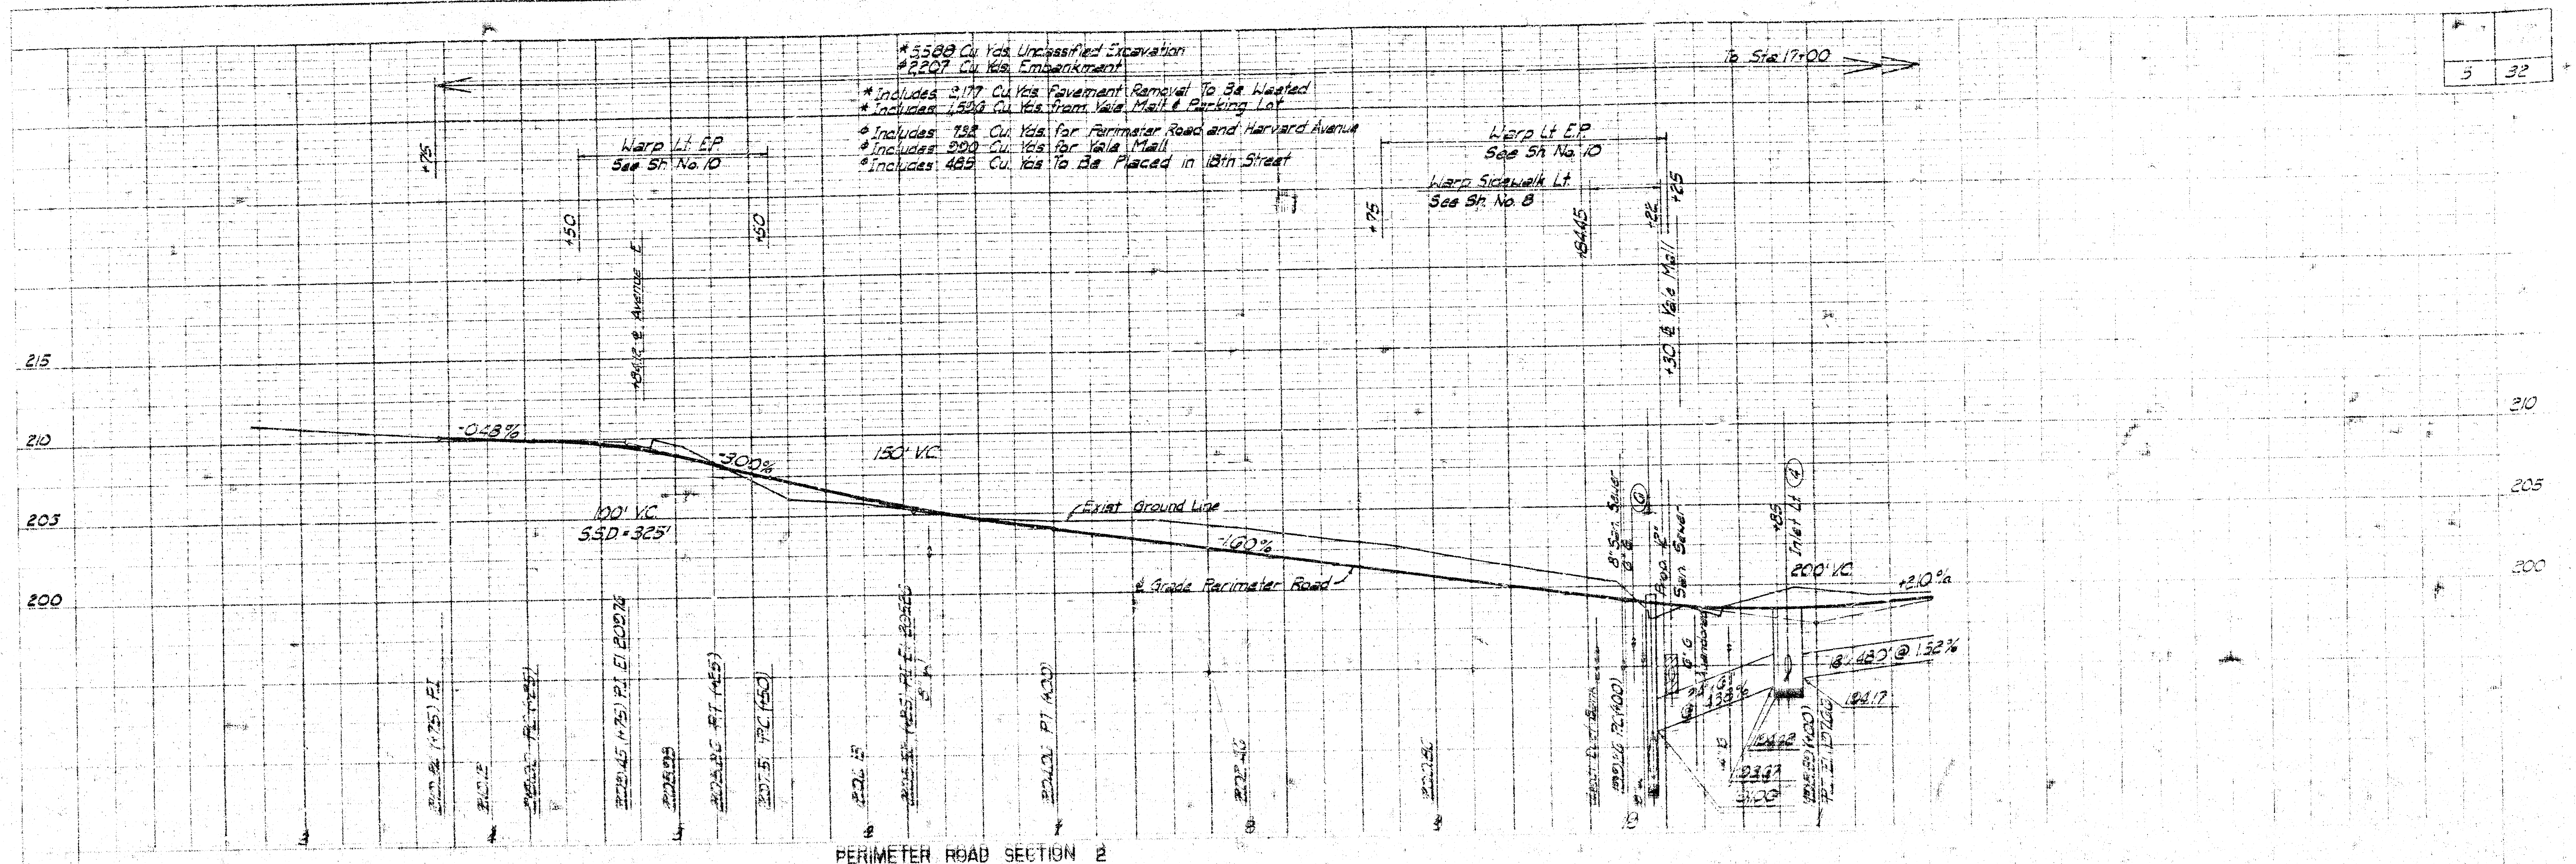

SHEET	TOTAL
3	32

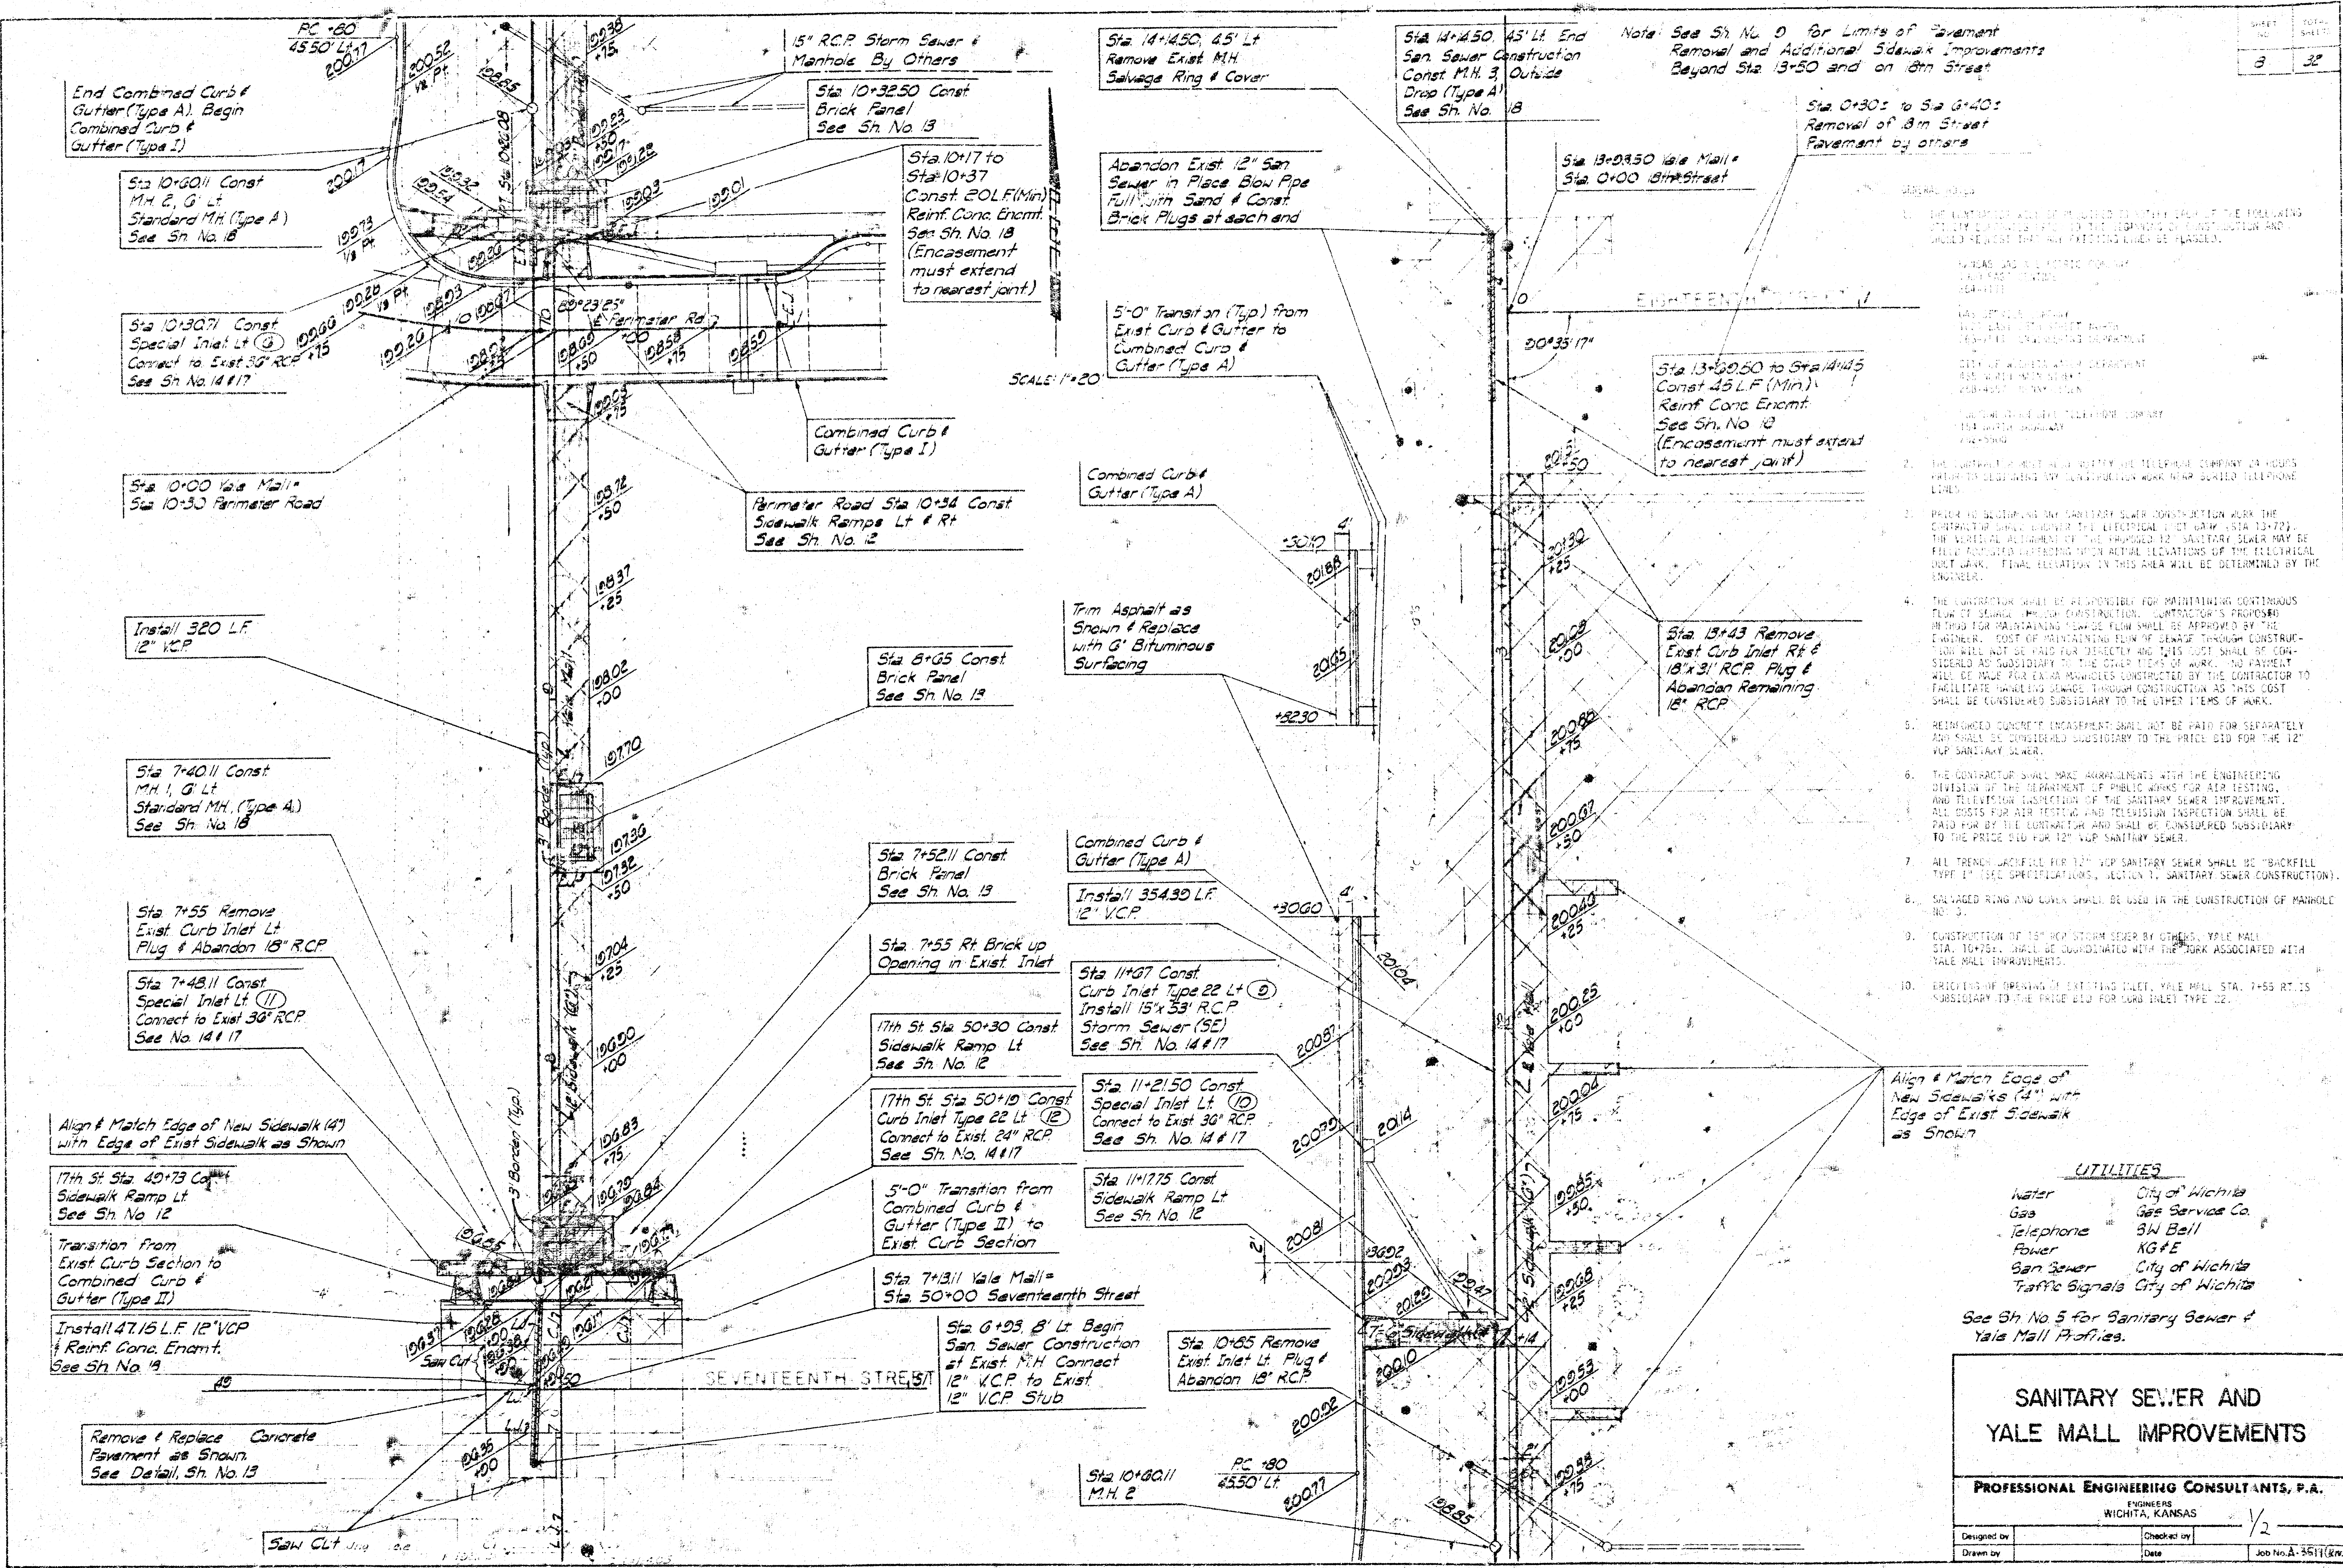

UTILITIES	
Water	City of Wichita
Gas	Gas Service Co.
Telephone	3W Bell
Power	KG&E
San Sewer	City of Wichita
Traffic Signals	City of Wichita

See Sh. No. 5 for Sanitary Sewer & Yale Mall Profiles.

**SANITARY SEWER AND
YALE MALL IMPROVEMENTS**

PROFESSIONAL ENGINEERING CONSULTANTS, P.A.

ENGINEERS
WICHITA, KANSAS

Designed by	Checked by
Drawn by	Date

Job No. A-5511(Rev.)