


OPEN
UNDEVELOPED
UTILITIES

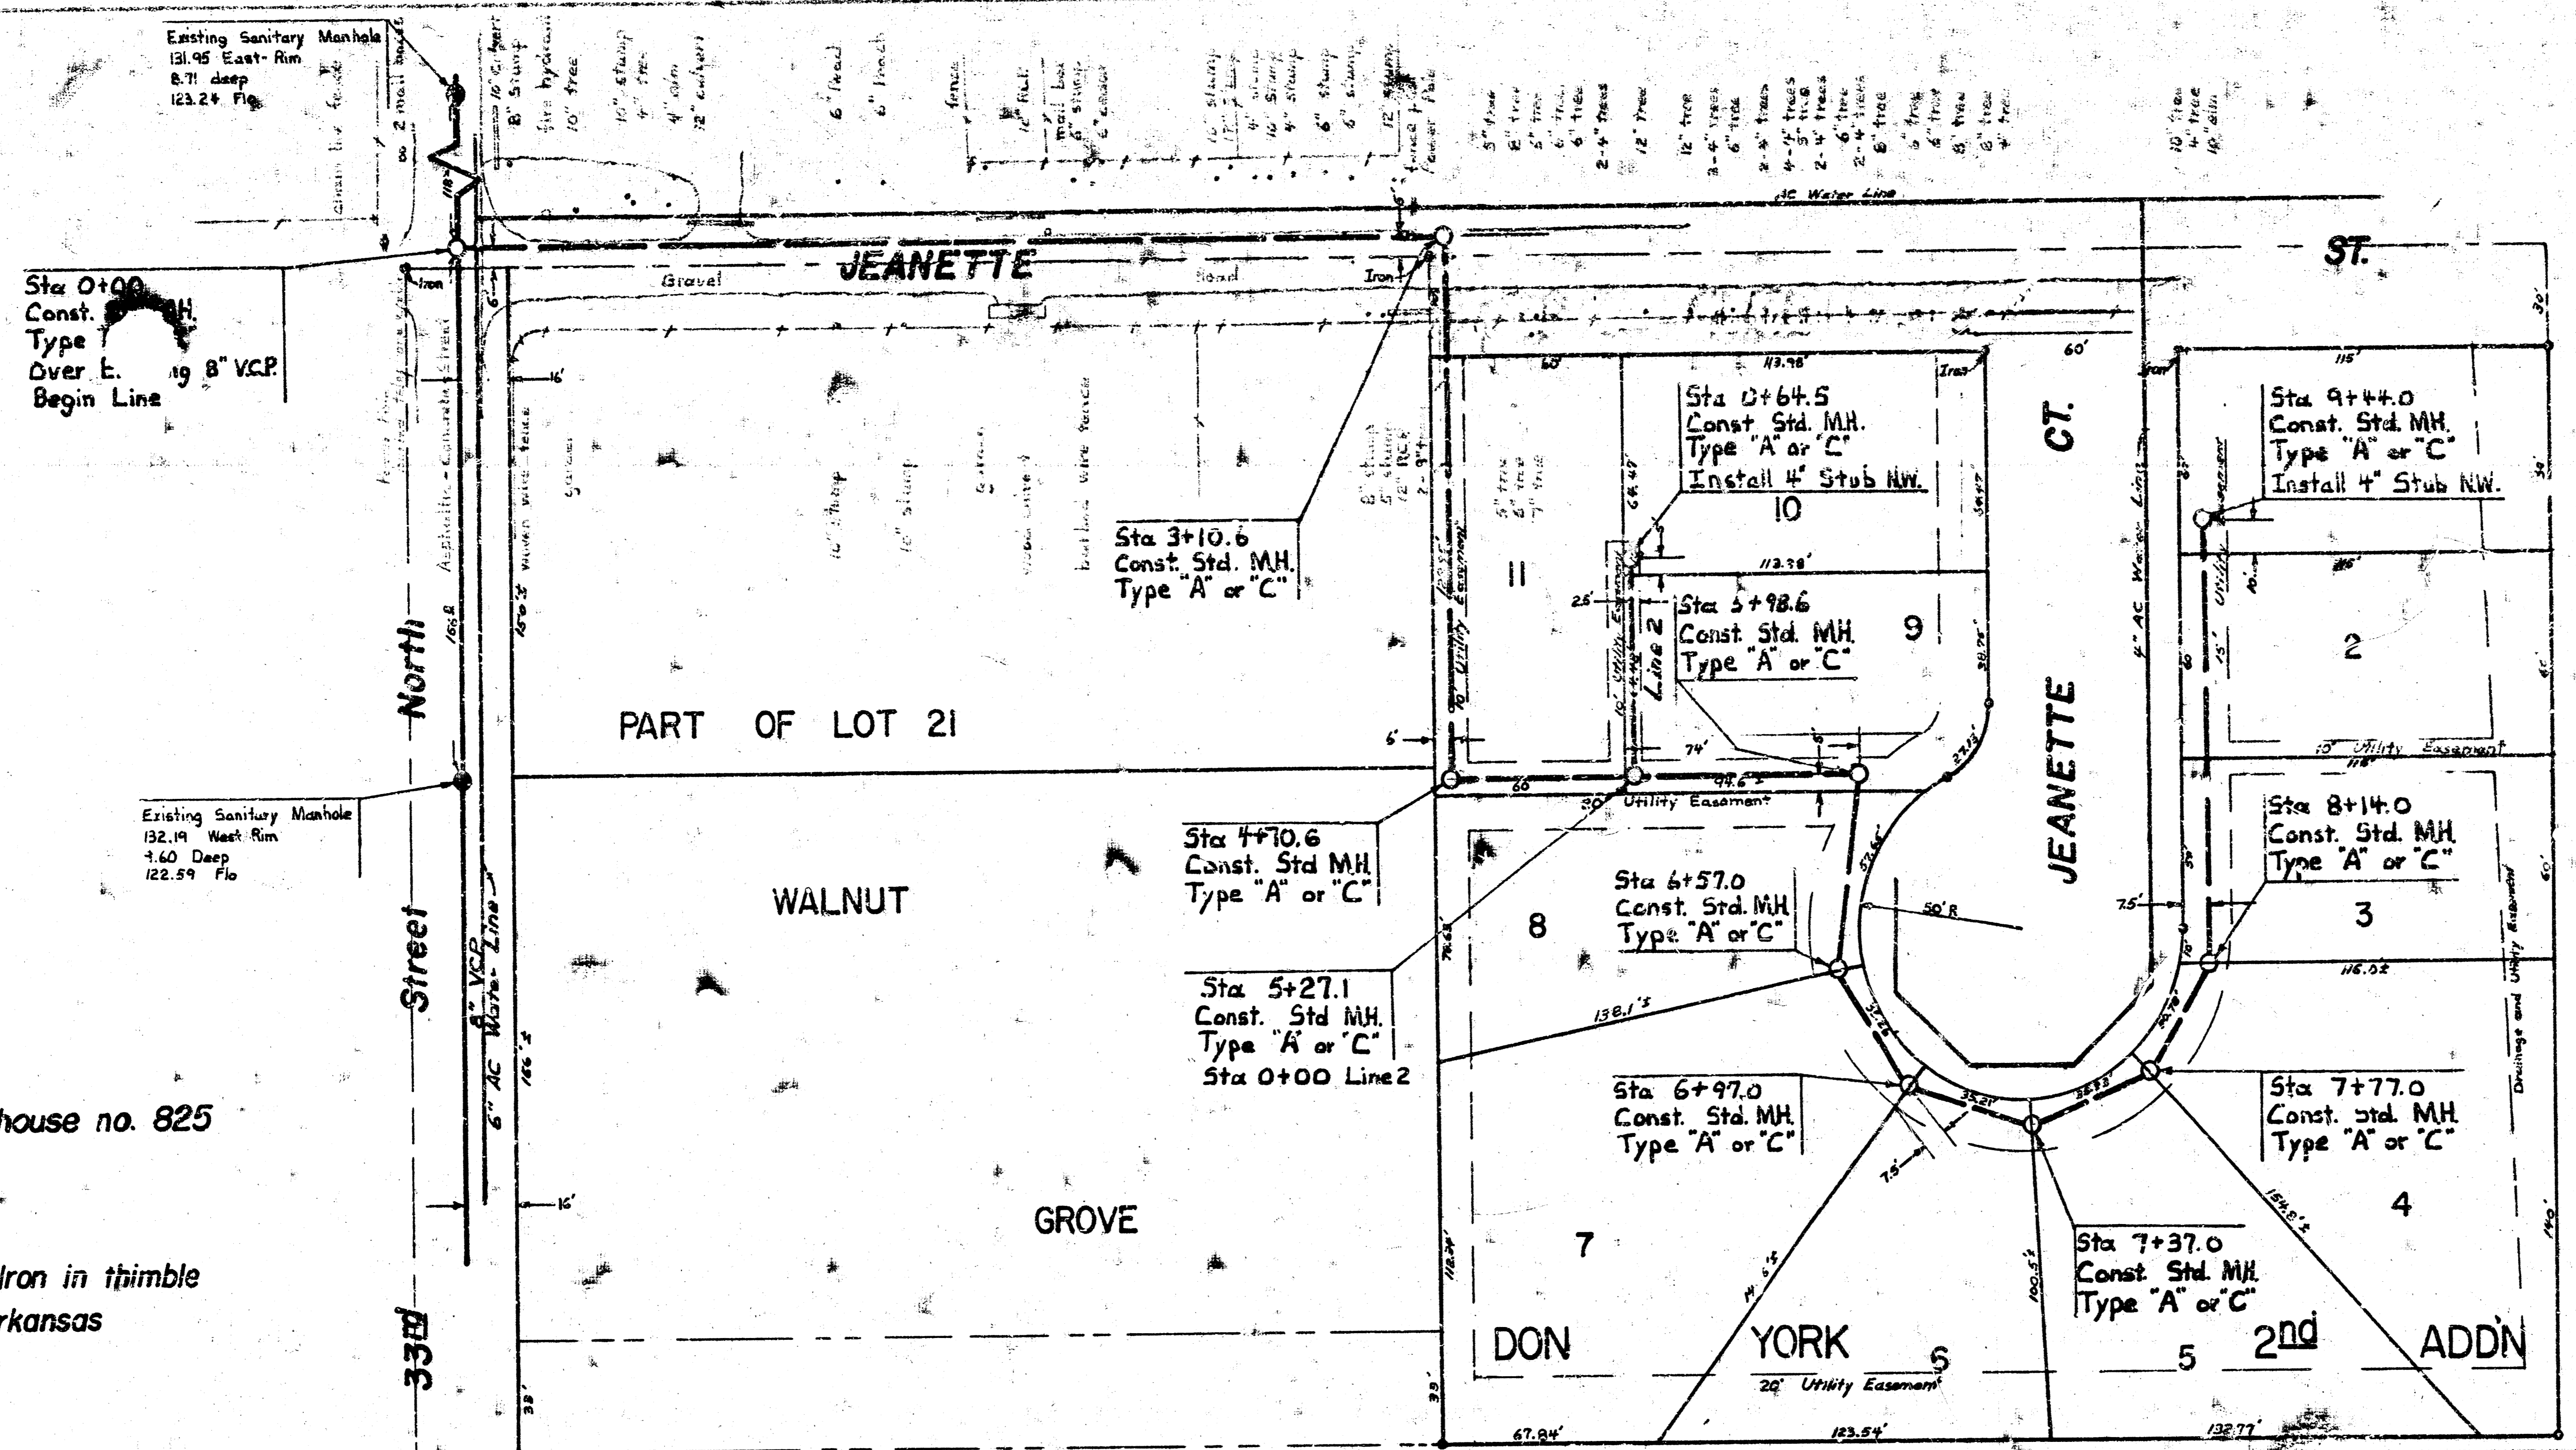


Plan Scale 1" = 40'
Profile Scale 1" = 30' Horiz.
1" = 5' Vert.

BM 132.85 NW corner concrete porch house no. 825
West 33rd Street North

BM 129.91 City Std 31.8' S & 22' E. of Iron in thimble
@ 33rd St. North & @ Arkansas

NOTE: CONTRACTOR TO REPLACE ANY FENCES THAT
ARE REMOVED TO FACILITATE CONSTRUCTION OF
THE SEWER.

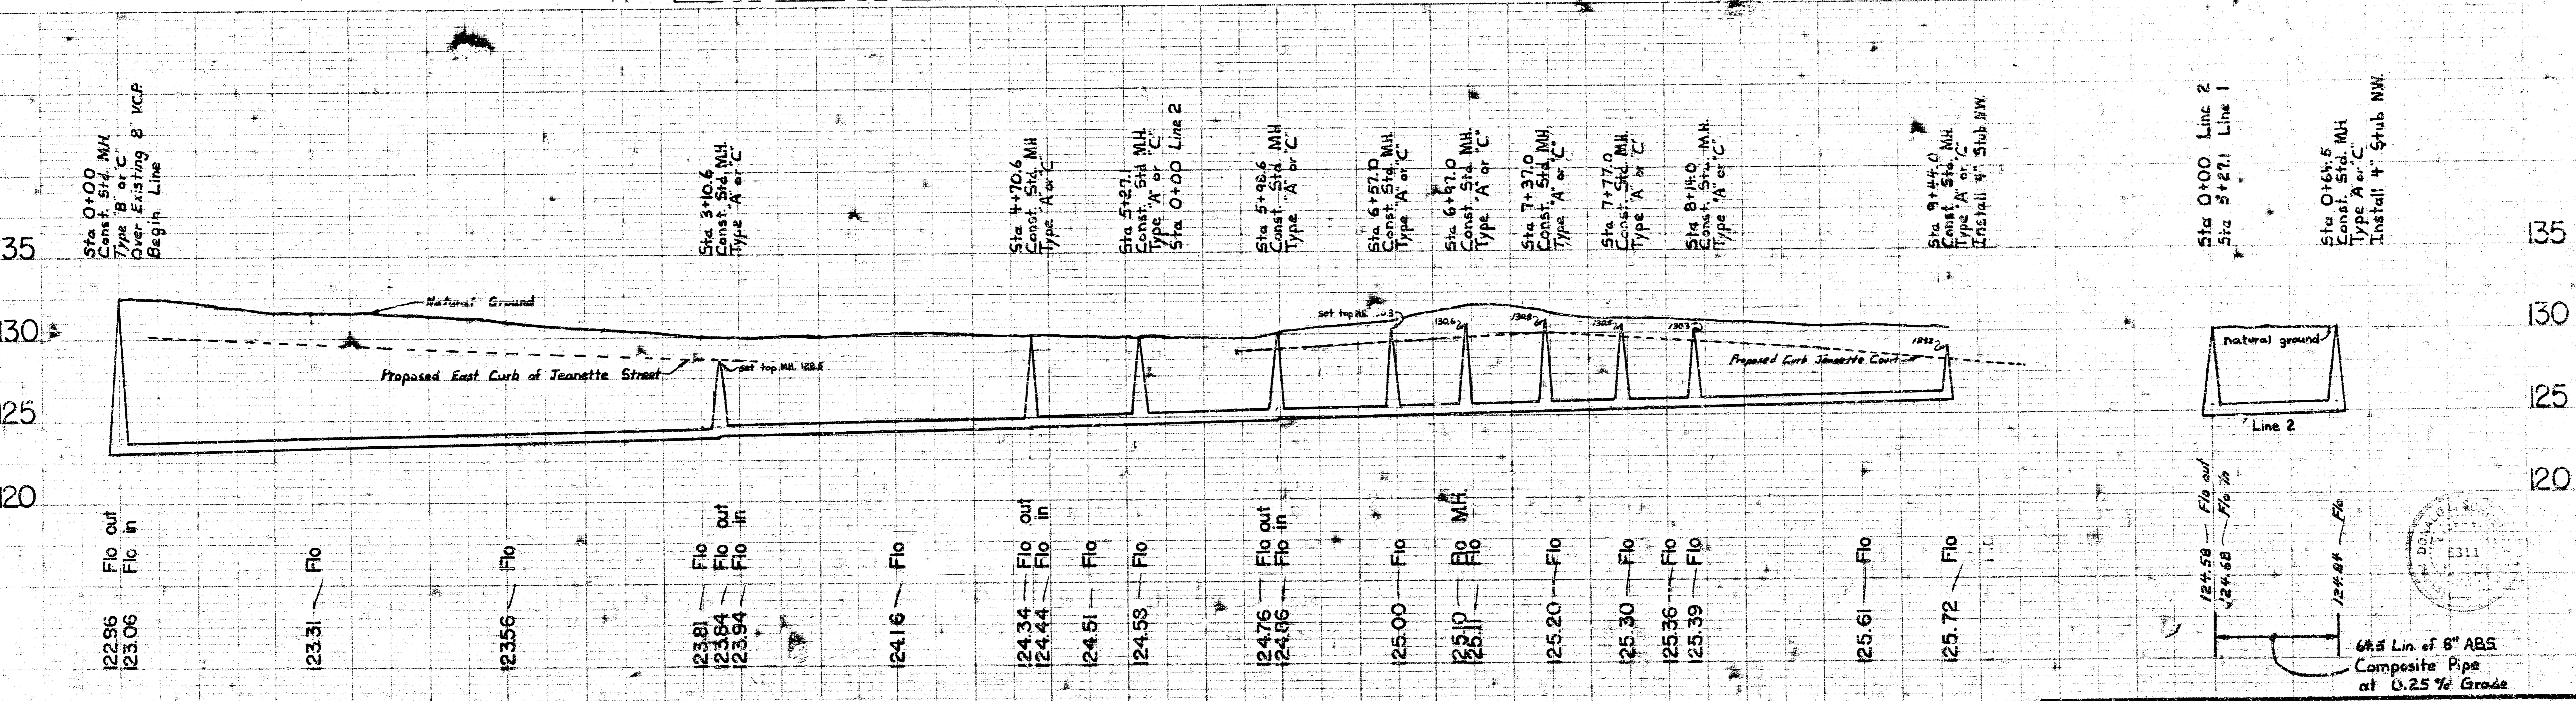

944.0 Lin. Ft. of 8" ABS COMPOSITE PIPE at 0.25% Grade

SANITARY SEWER EXTENSION to
DON YORK 200 ADDITION
CITY OF WICHITA, KANSAS
R. W. LAMM
CITY ENGINEER

