


1/4 D-75 IS THE INTERSECTION OF THE  
 PROPOSED SEWER LINE WITH THE PAWNEE  
 WHICH PT IS 1022.9' E. OF A. OLIVER

B.M. 141.38  
 E.M. 123.73  
 G.M. 111.44  
 B.T. 131.65  
 1/4" S.W. COR. OF N. CORNER ON CONC. BRIDGE 100' E. OF COVER UNHARRY  
 TOP OF EACH TUMBLE & OF PAWNEE IN LAVER  
 EAST 1/4 M. OF NORTH OF PAWNEE  
 TOP IRON N.W. CORNER OLD MANOR & MT VERNON

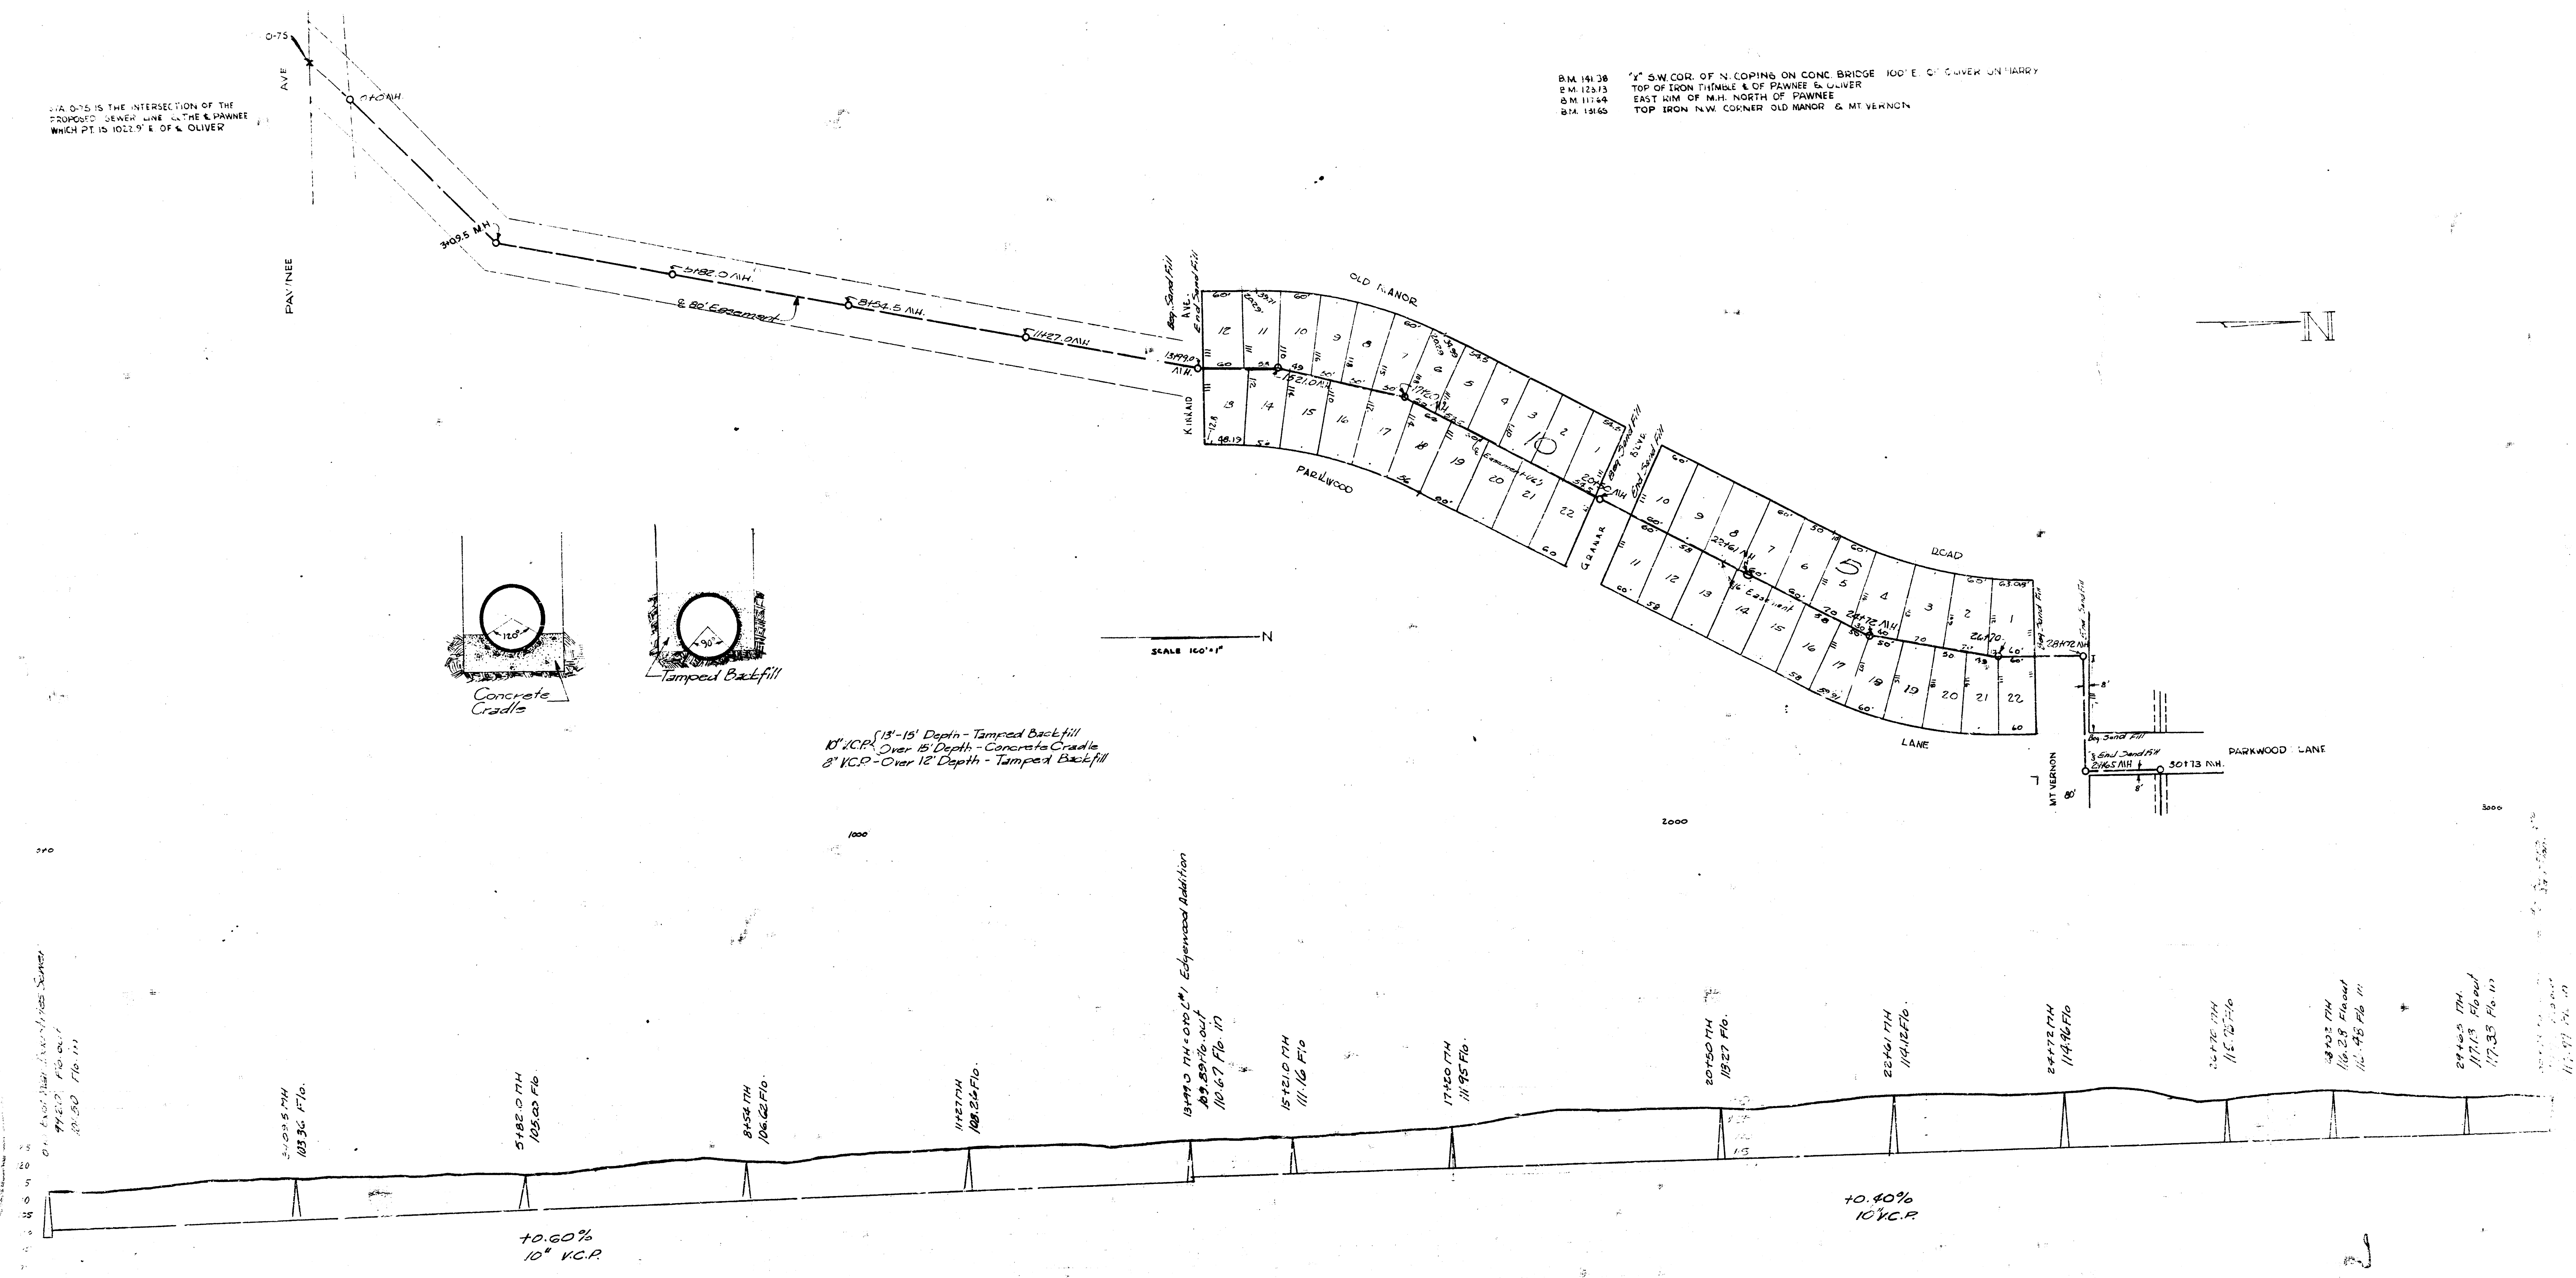

SUBMAIN 1, WAR INDUSTRIES' SEWER  
 City of Wichita, Kansas  
 L.E. White ~ City Engineer  
 Date: 2-3-50 C 29-33

SHEET (1)



