



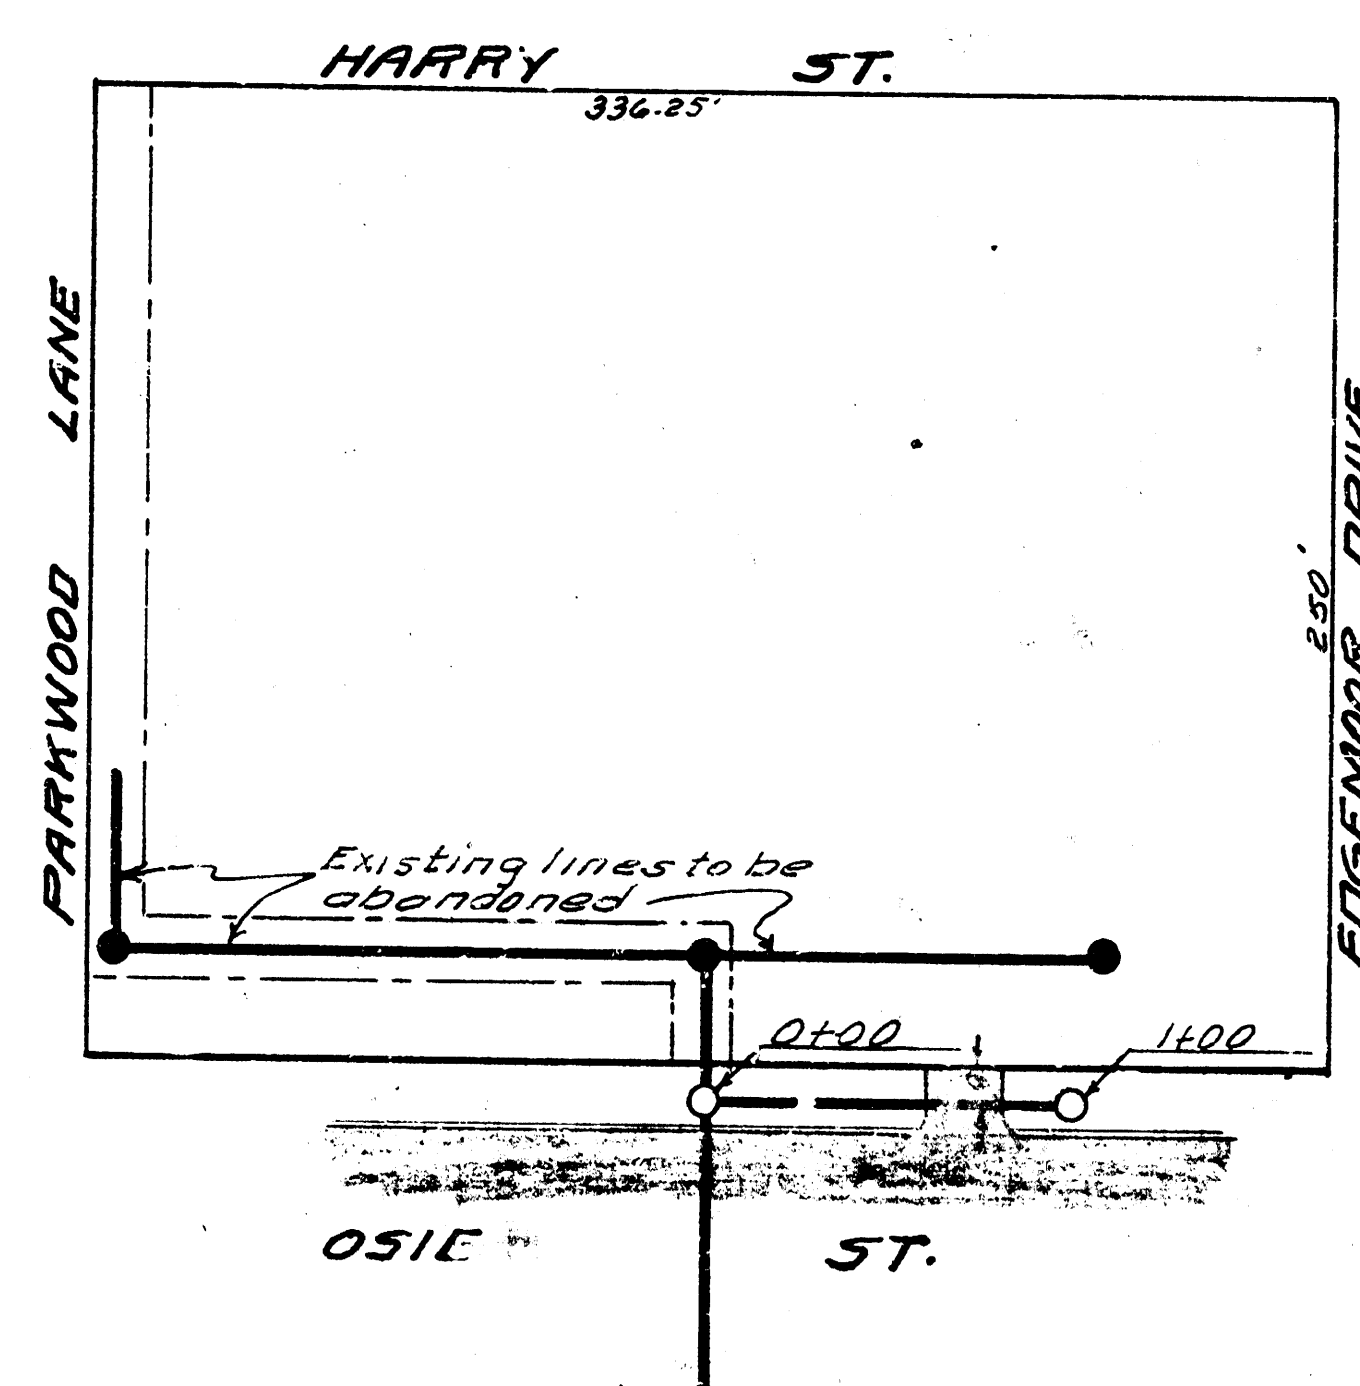


Date
9-3-54
Drawn by
McDon
Checked by
St. 59
Sheet No.

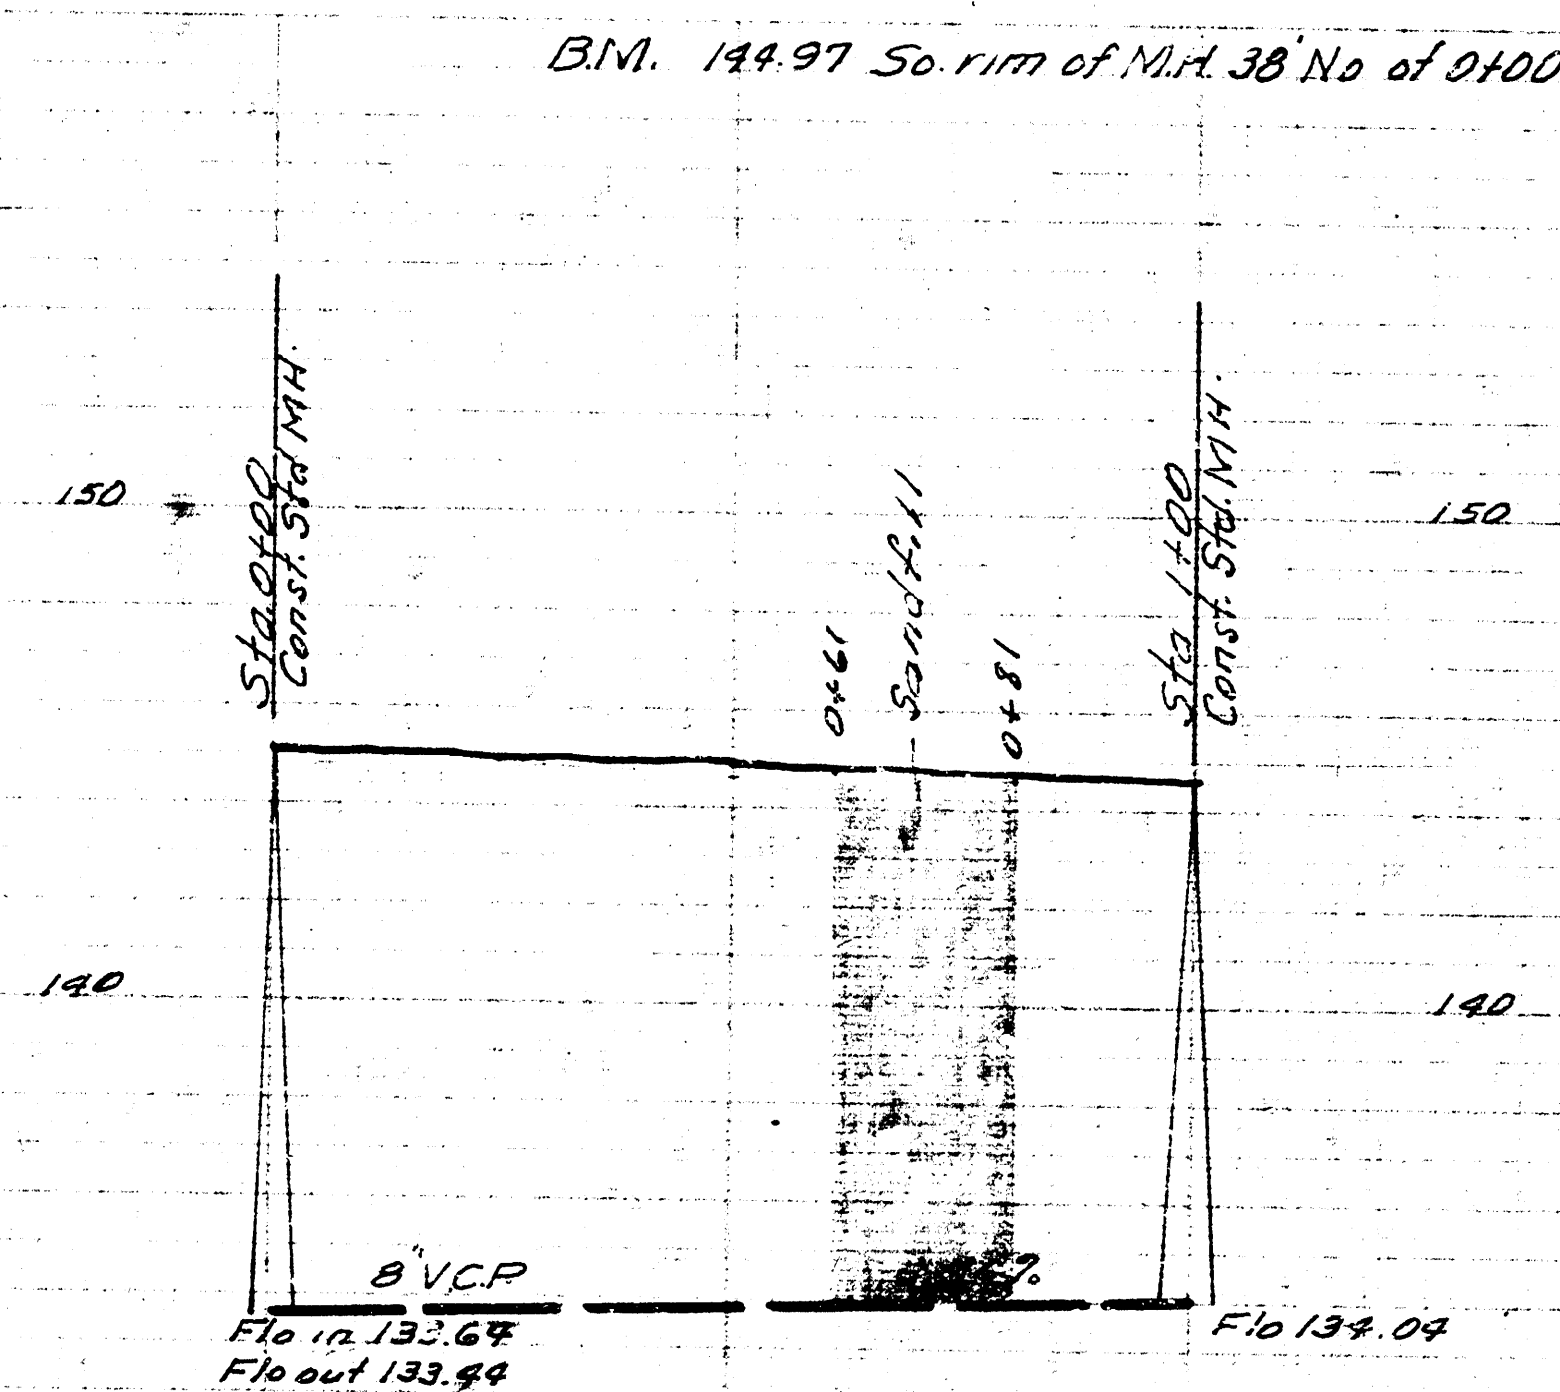

RECONSTRUCTION PART OF
LAT 7 SUBMAIN I W.S.
CITY OF WICHITA KANSAS
BESMITH CITY ENGINEER
Private Contract

