



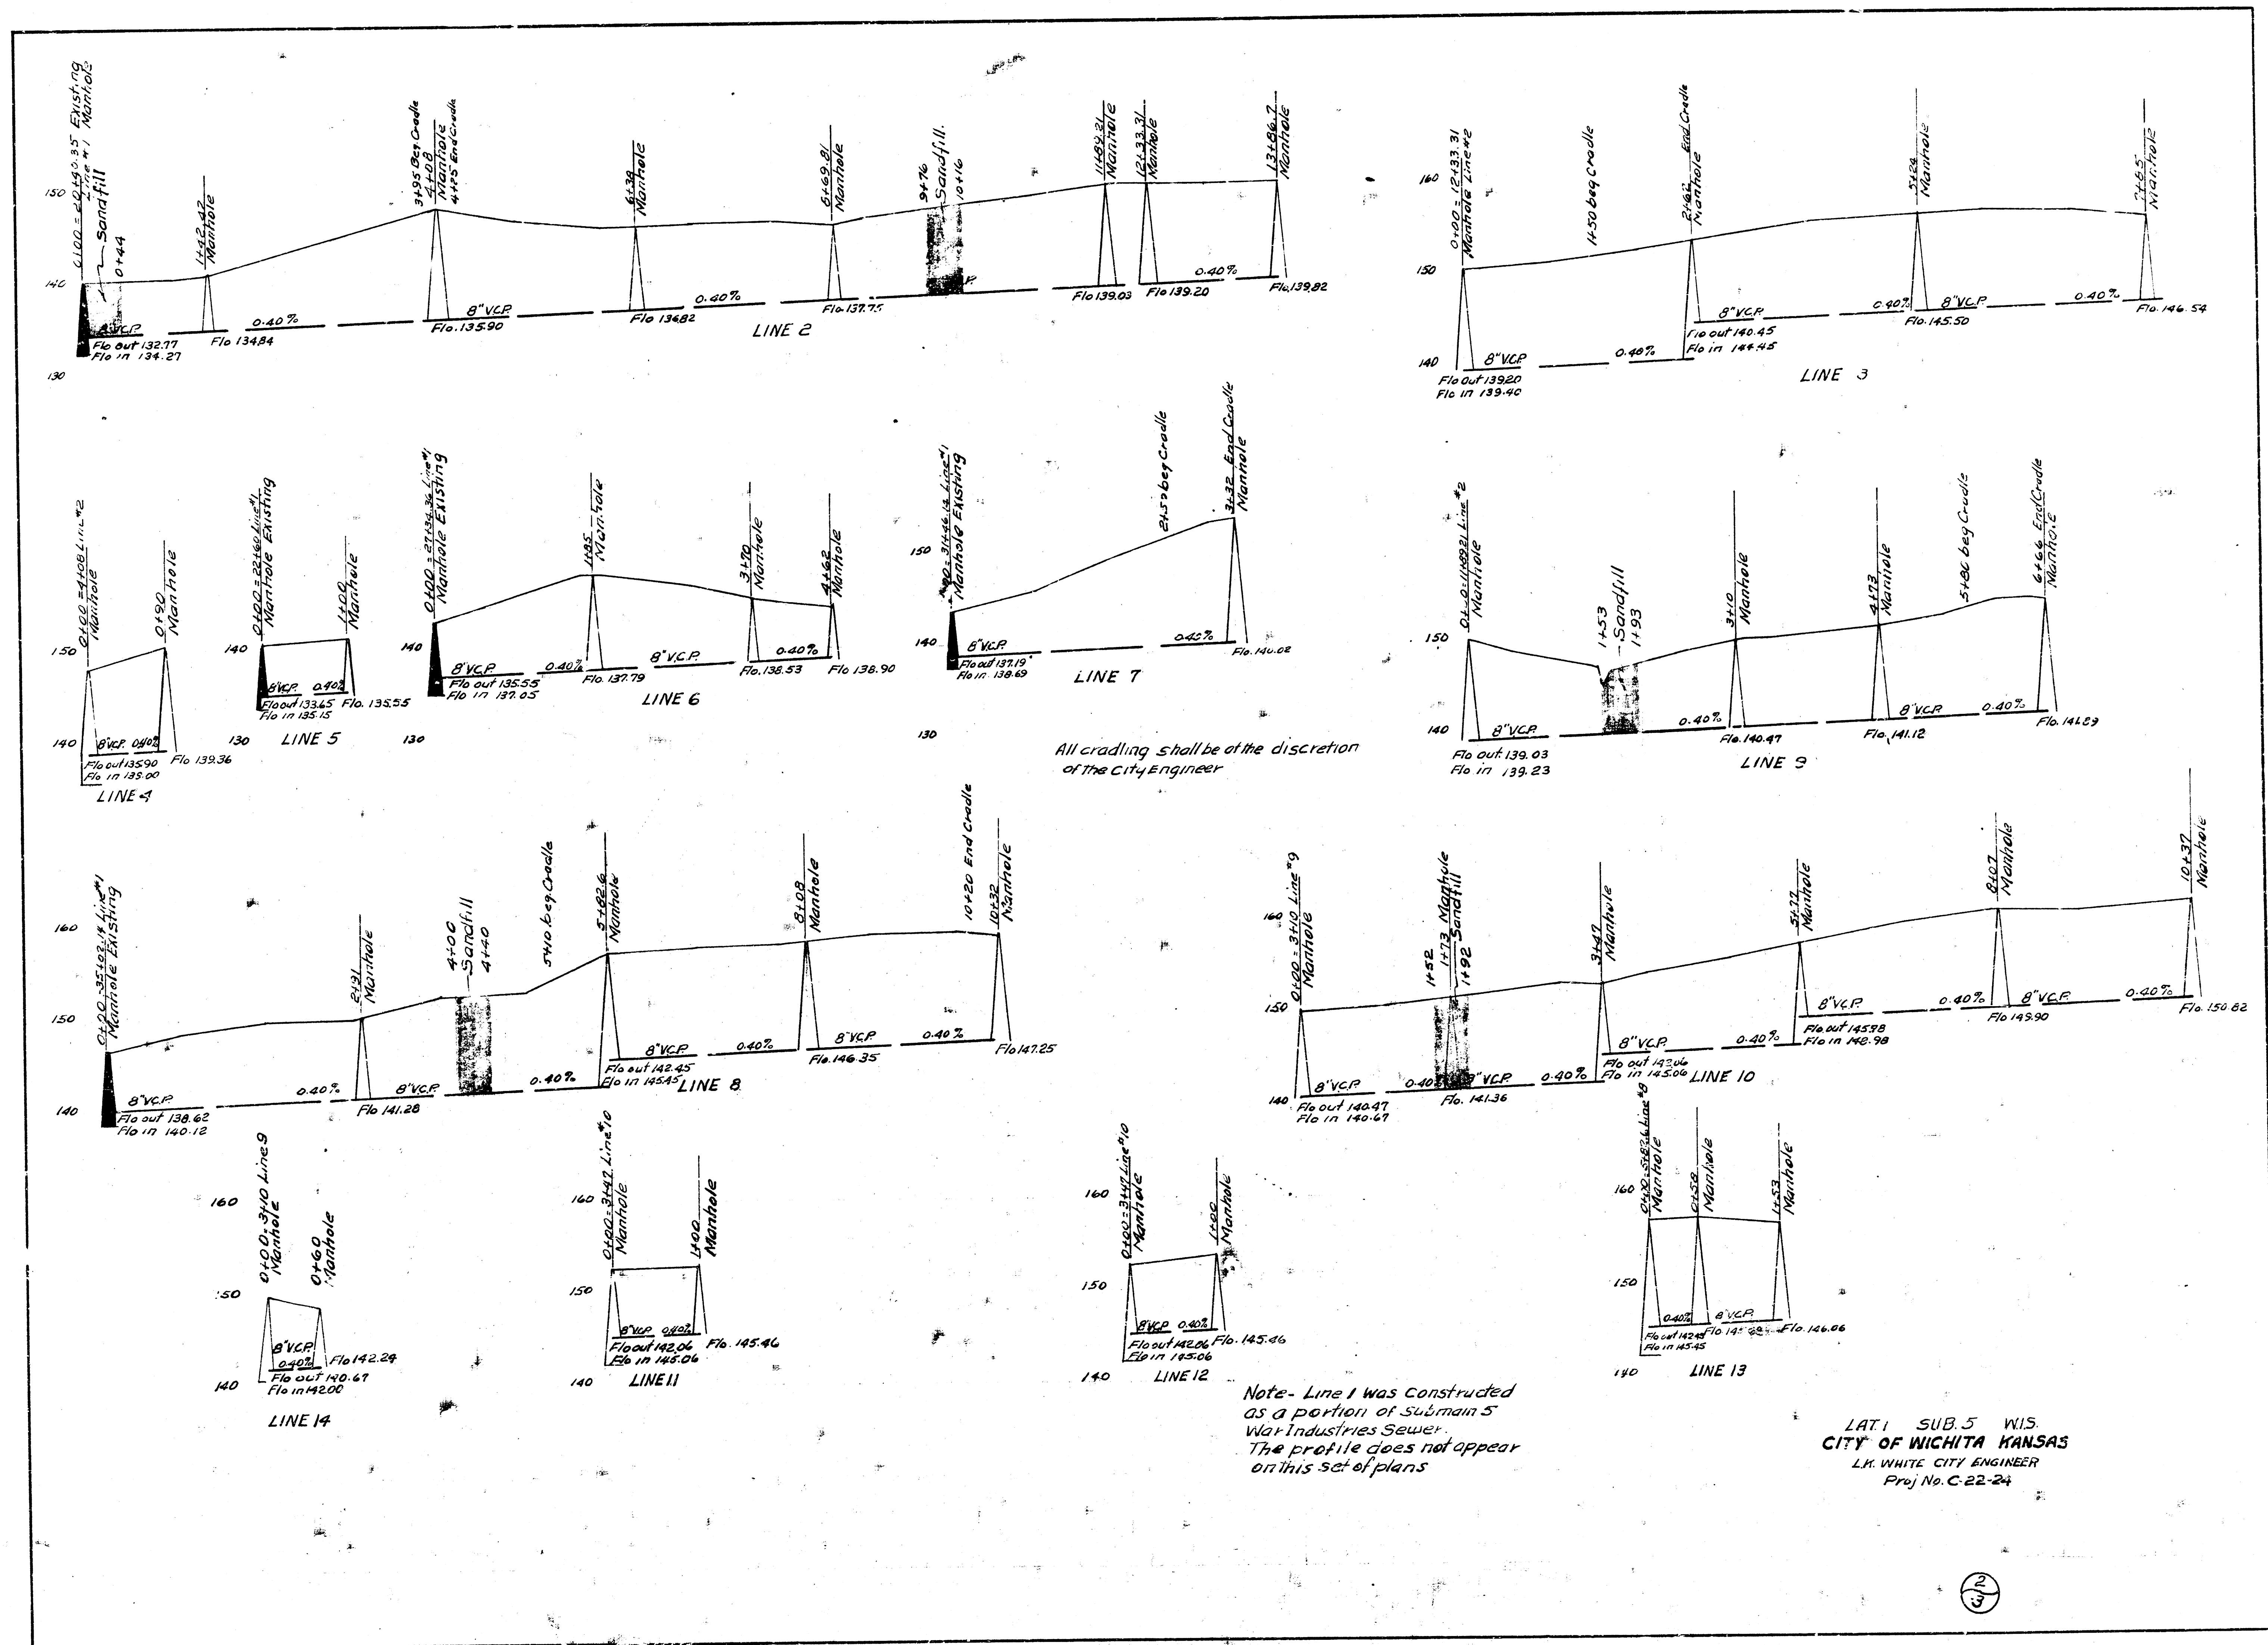


All grading shall be at the discretion of the city engineer

Note: Line 1 was constructed as a portion of Submain 5 War Industries Sewer. The profile does not appear on this set of plans


LAT 1 SUB 5 WIS.
CITY OF WICHITA KANSAS
L.H. WHITE CITY ENGINEER
Proj No. C-22-24

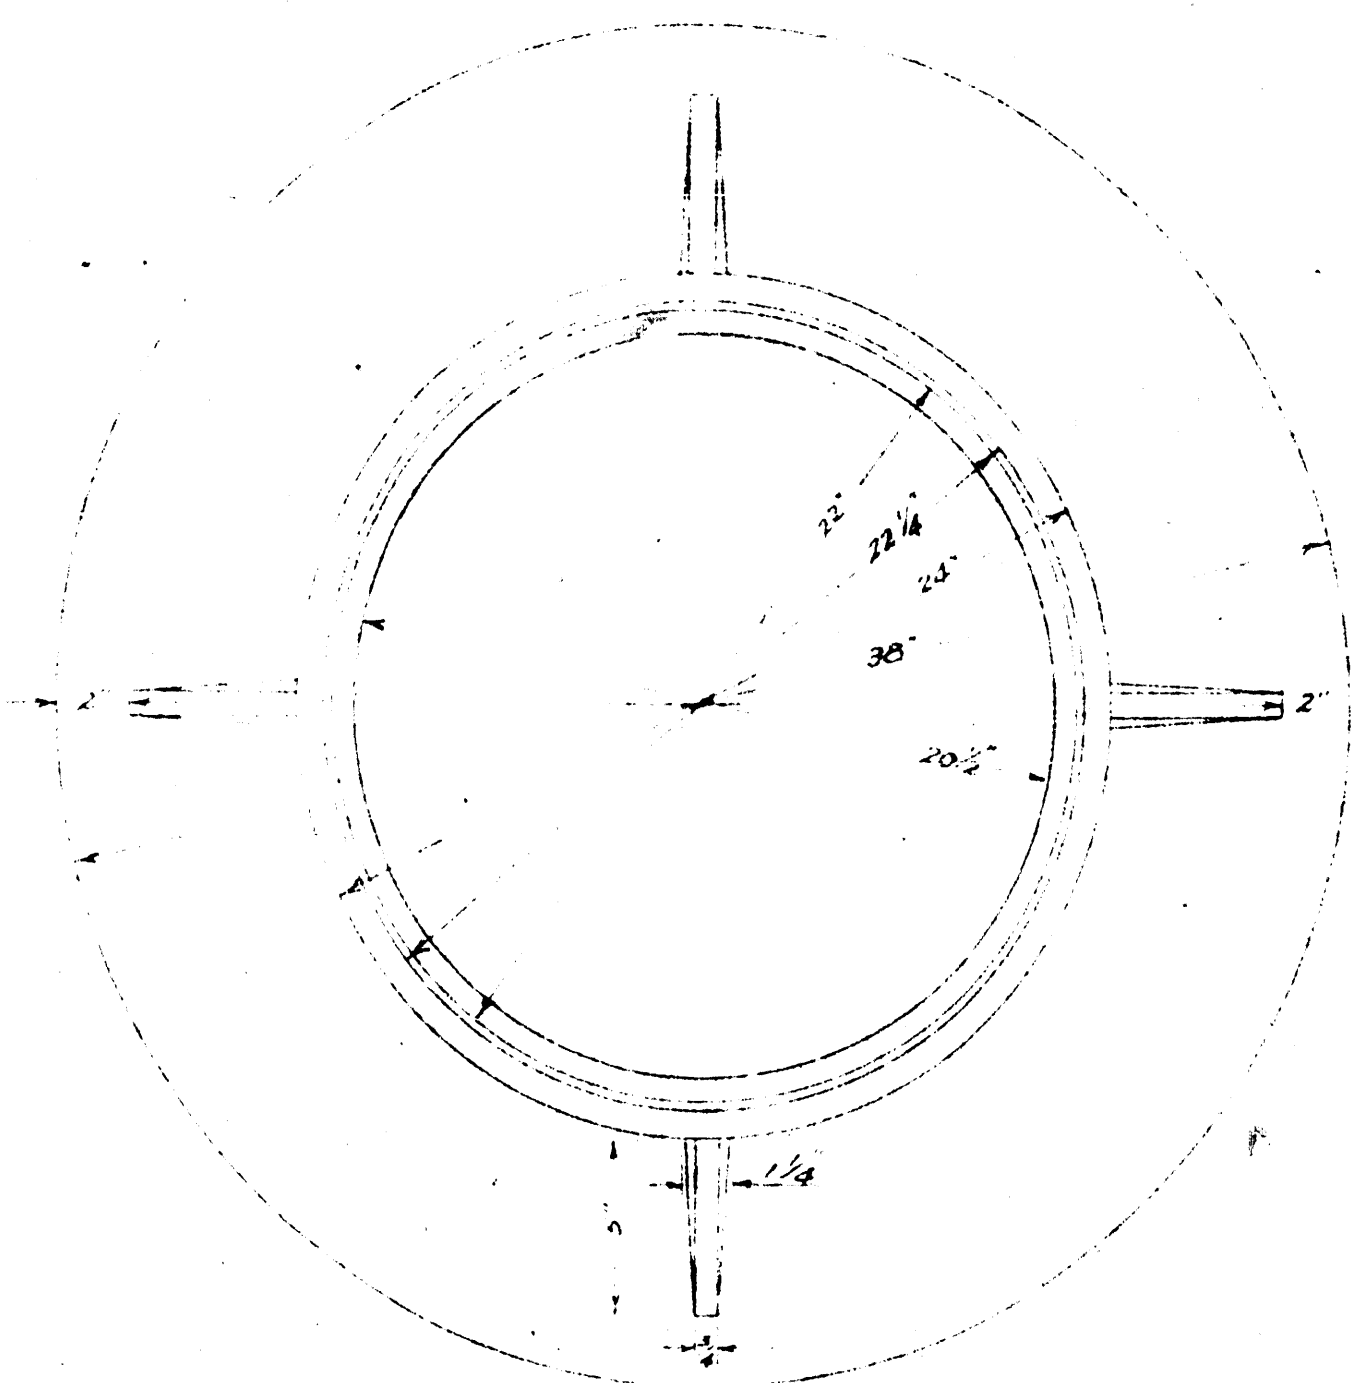


PLAN VIEW OF MANHOLE RING
SCALE 1"=1'-0"

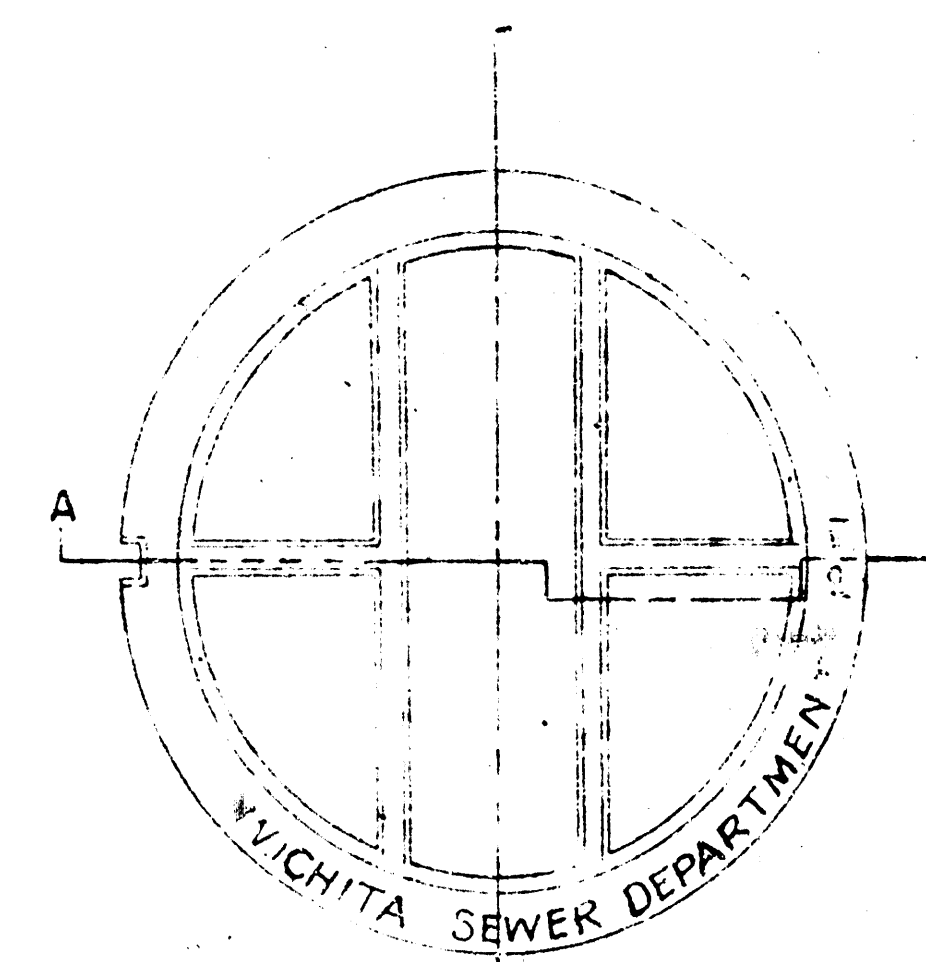


PLAN VIEW OF MANHOLE COVER
SCALE 1"=1'-0"

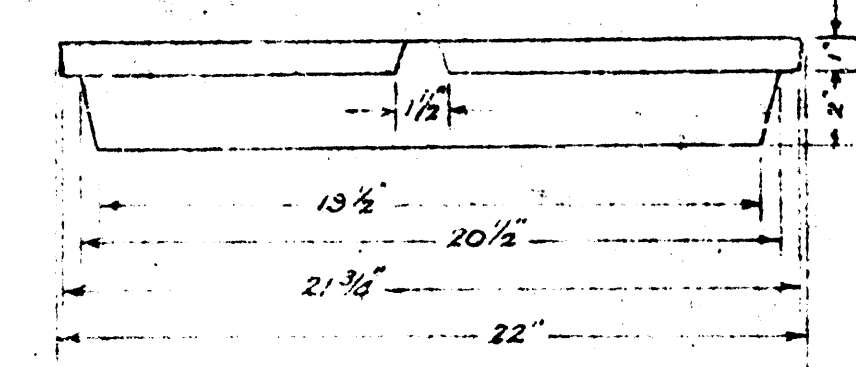


SIDE VIEW OF MANHOLE COVER
SCALE 1"=1'-0"

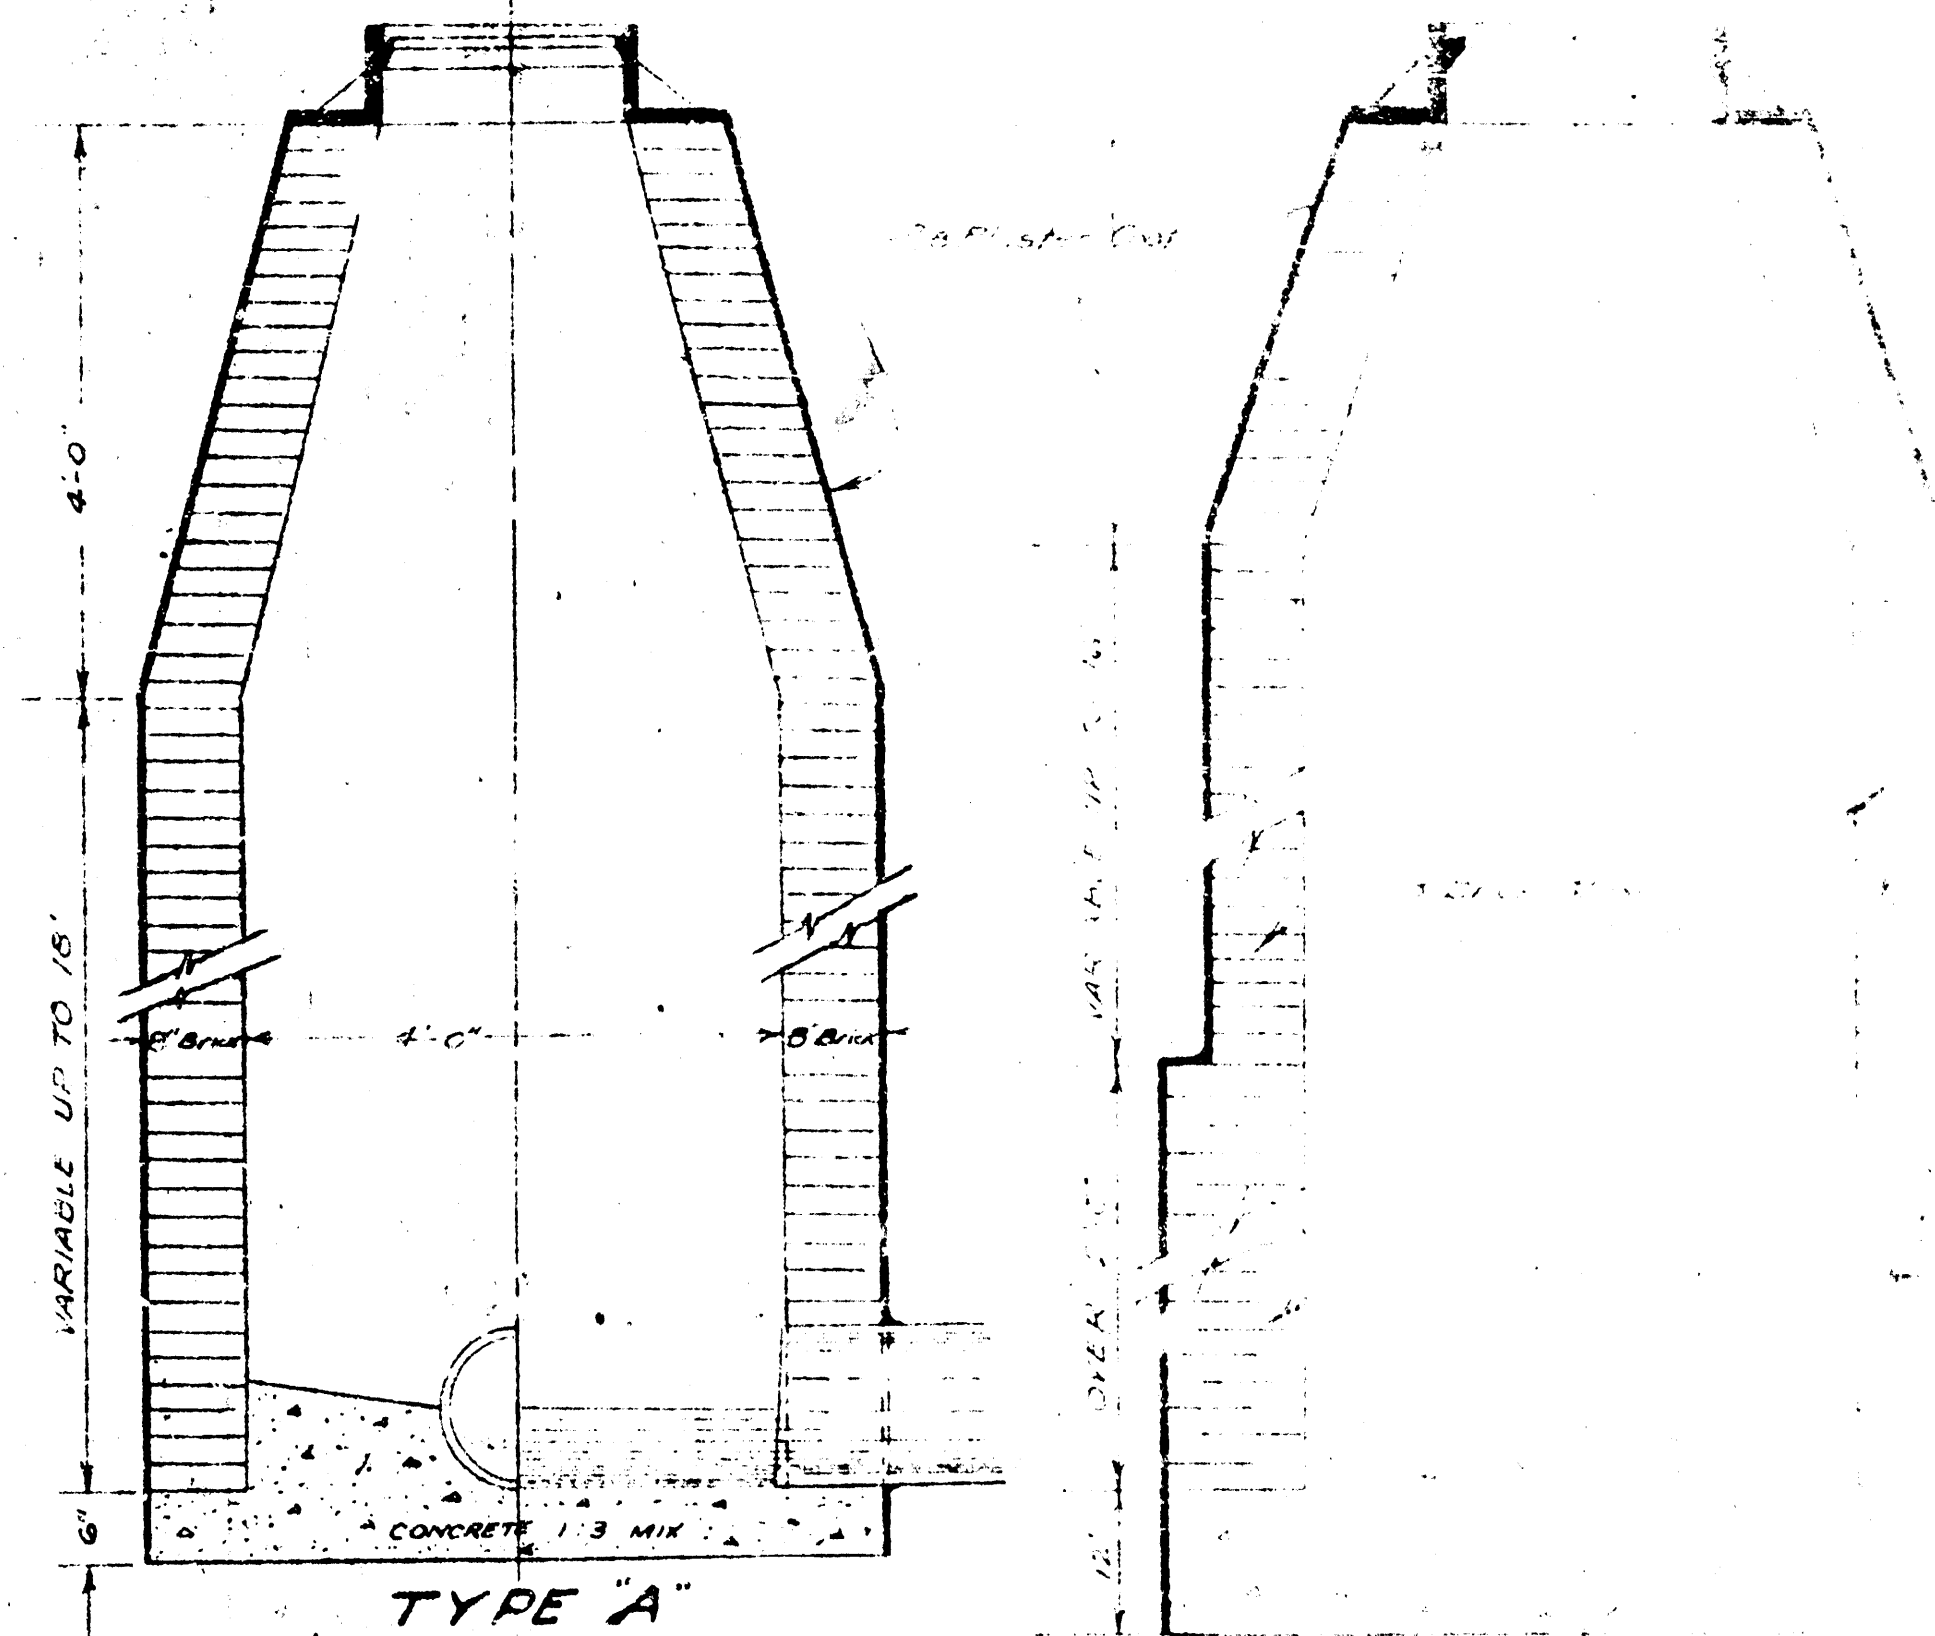


VERTICAL CROSS-SECTION OF MANHOLE
SCALE 1/2"=1'-0"

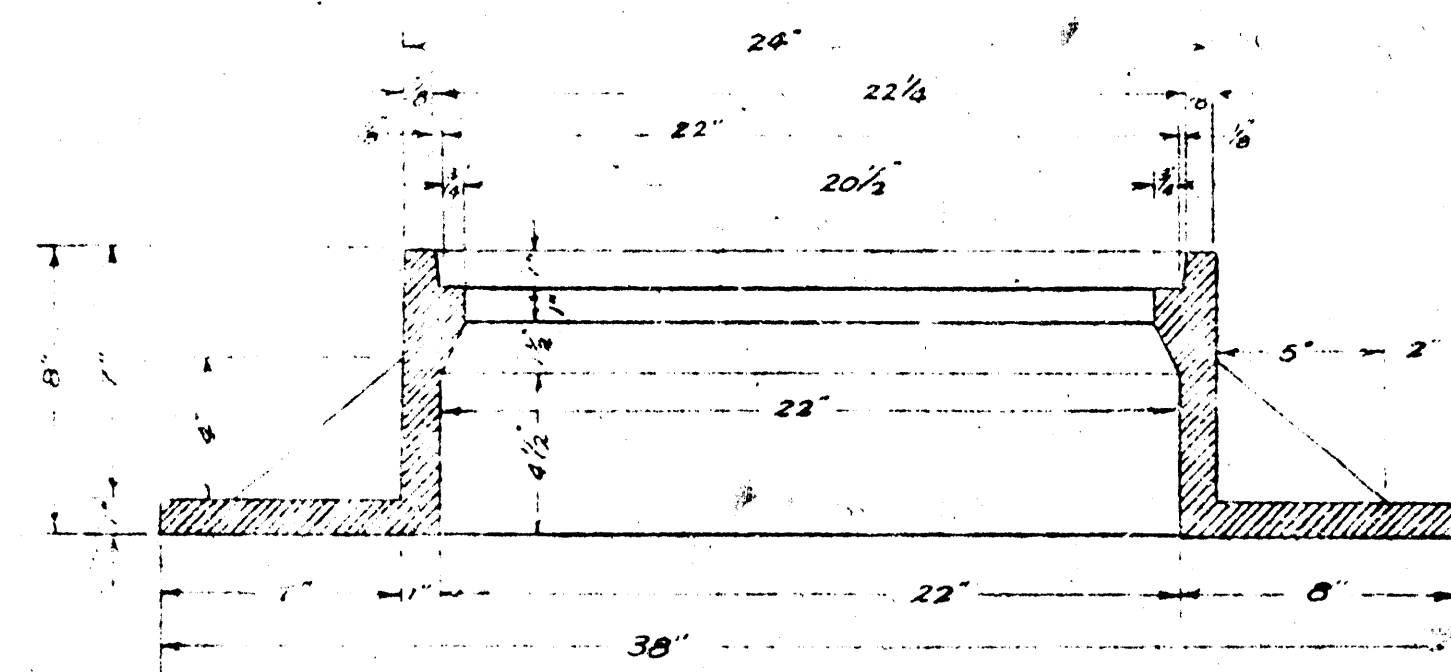


VERTICAL CROSS-SECTION OF MANHOLE RING
SCALE 1"=1'-0"

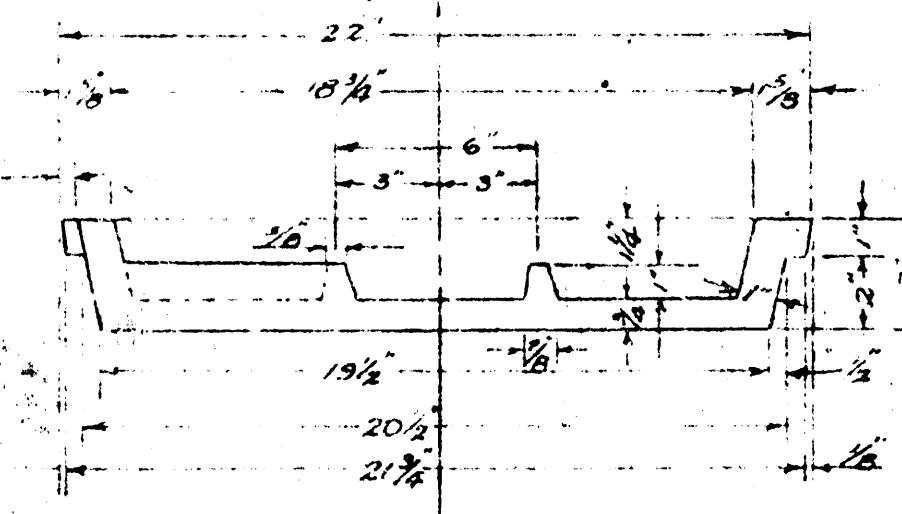


SECTION AA
SCALE 1/2"=1'-0"

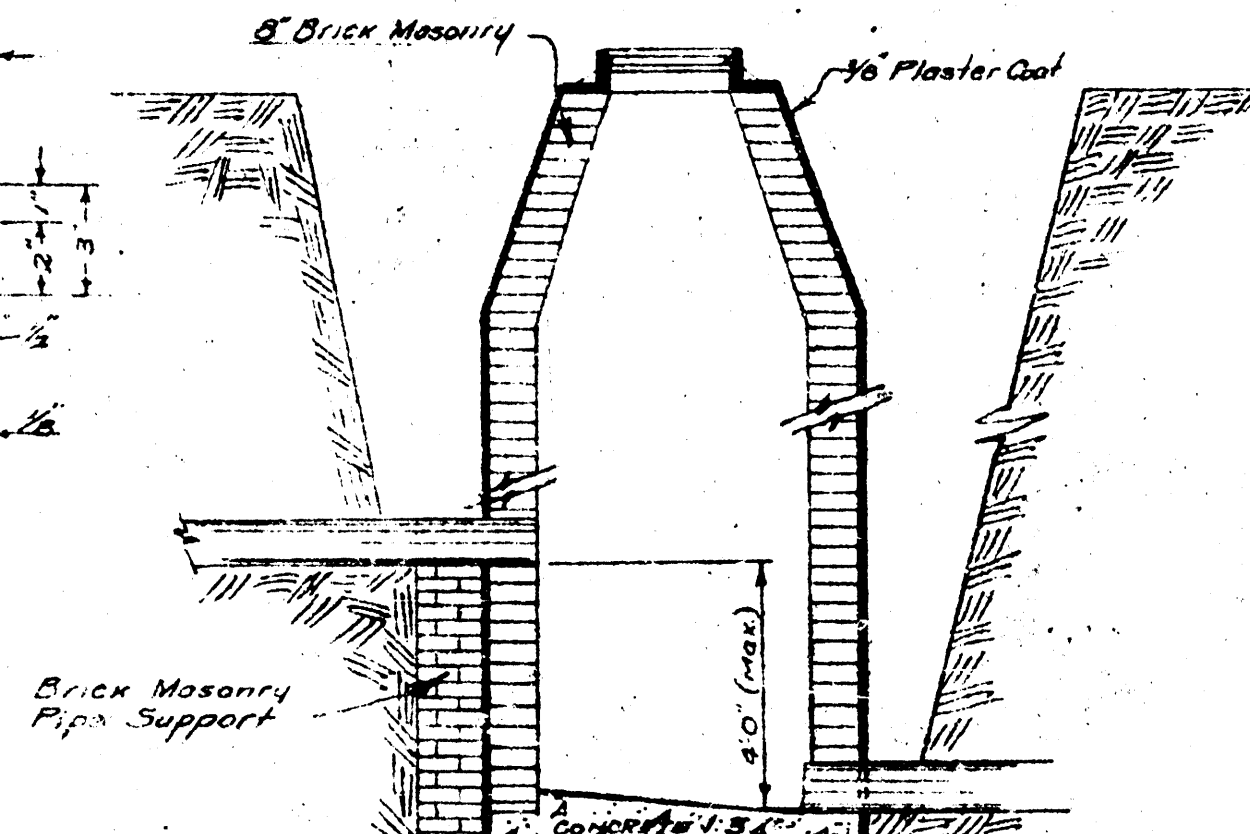

CROSS-SECTION OF DROP MANHOLE
SCALE 1/2"=1'-0"

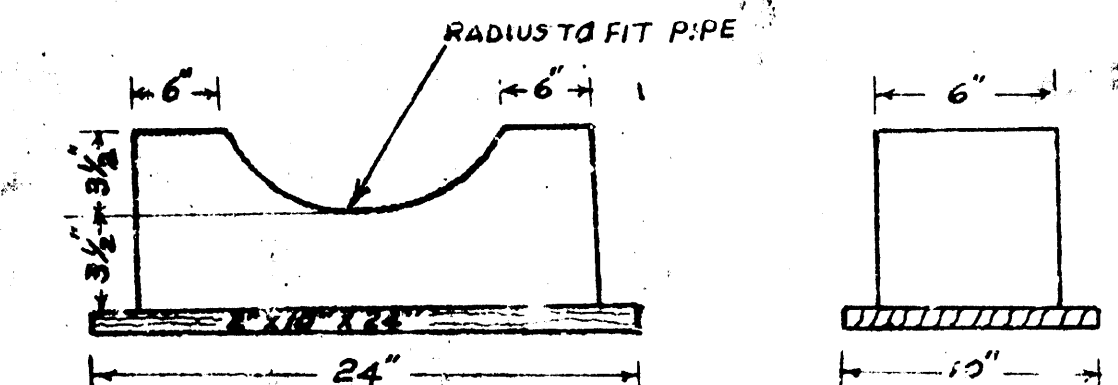


DETAIL OF CRADLE BLOCK

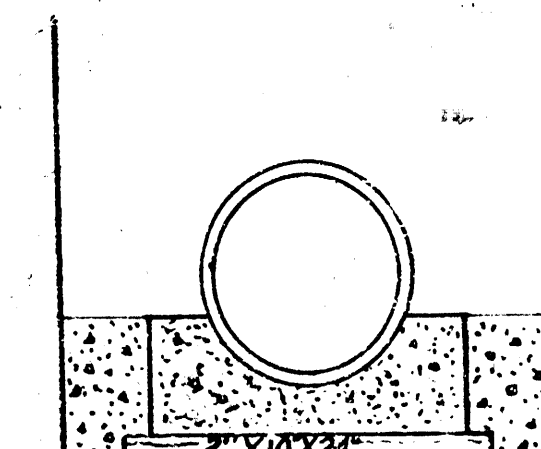


DETAIL OF CRADLE

TYPICAL DROP MANHOLE
DETAILS
FOR DROP OVER 4 FT.
SPECIAL DROP MANHOLE

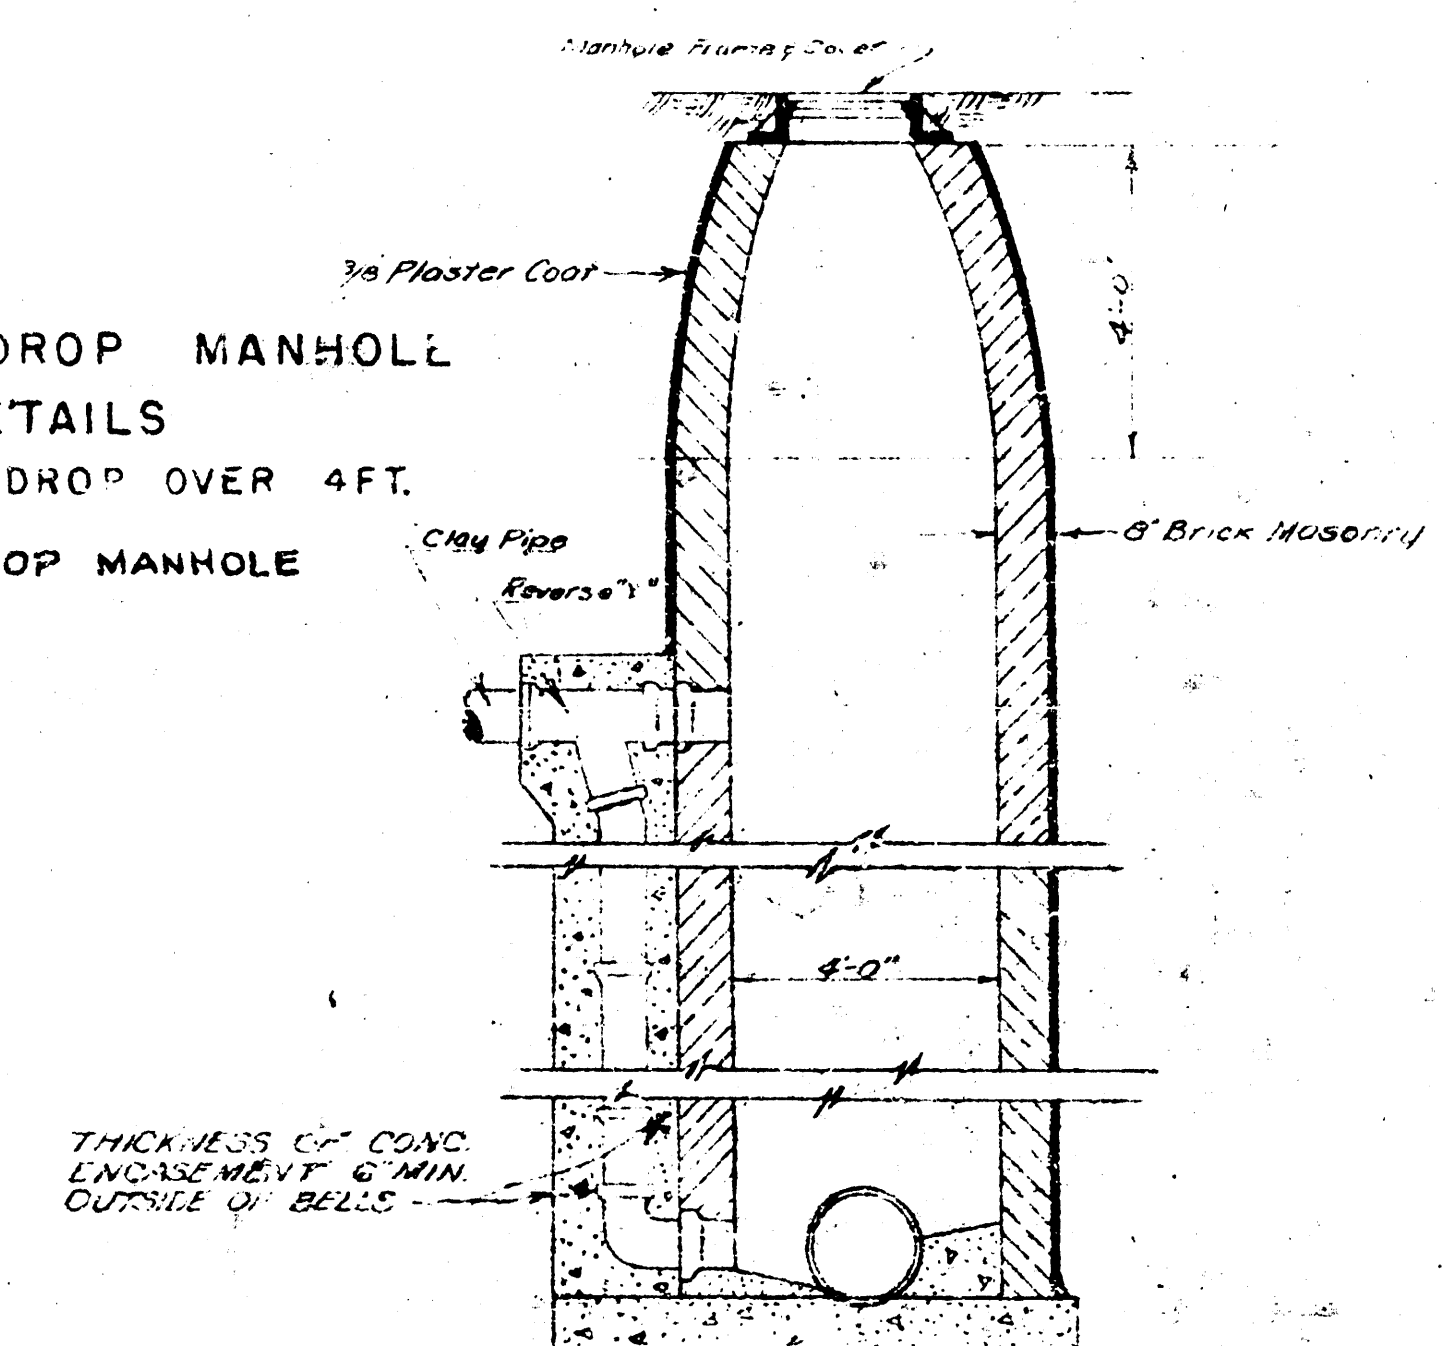

VERTICAL SECTION
SCALE 1"=1'-0"

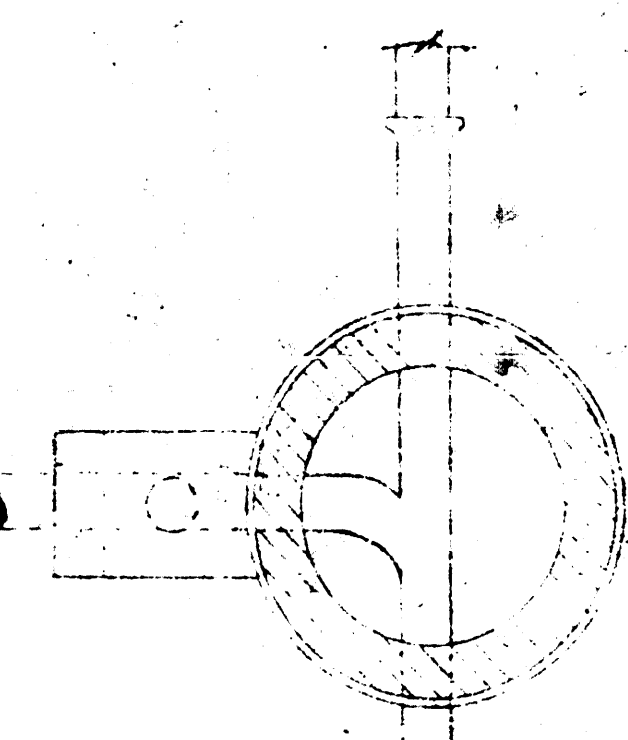

PLAN

TRENCH WIDTH TOP OF PIPE 24" R.T.C.	
6	
7	
8	
9	
10	
11	
12	
13	
14	
15	
16	

CRADLE CHART
FOR 8" PIPE

DETAILS OF MANHOLES
FRAME & COVER
CITY OF WICHITA KANSAS
L.K. WHITE CITY ENGINEER
LAT 1 SUBMAIN 5 W.I.S.
Proj No. C-22-24

