
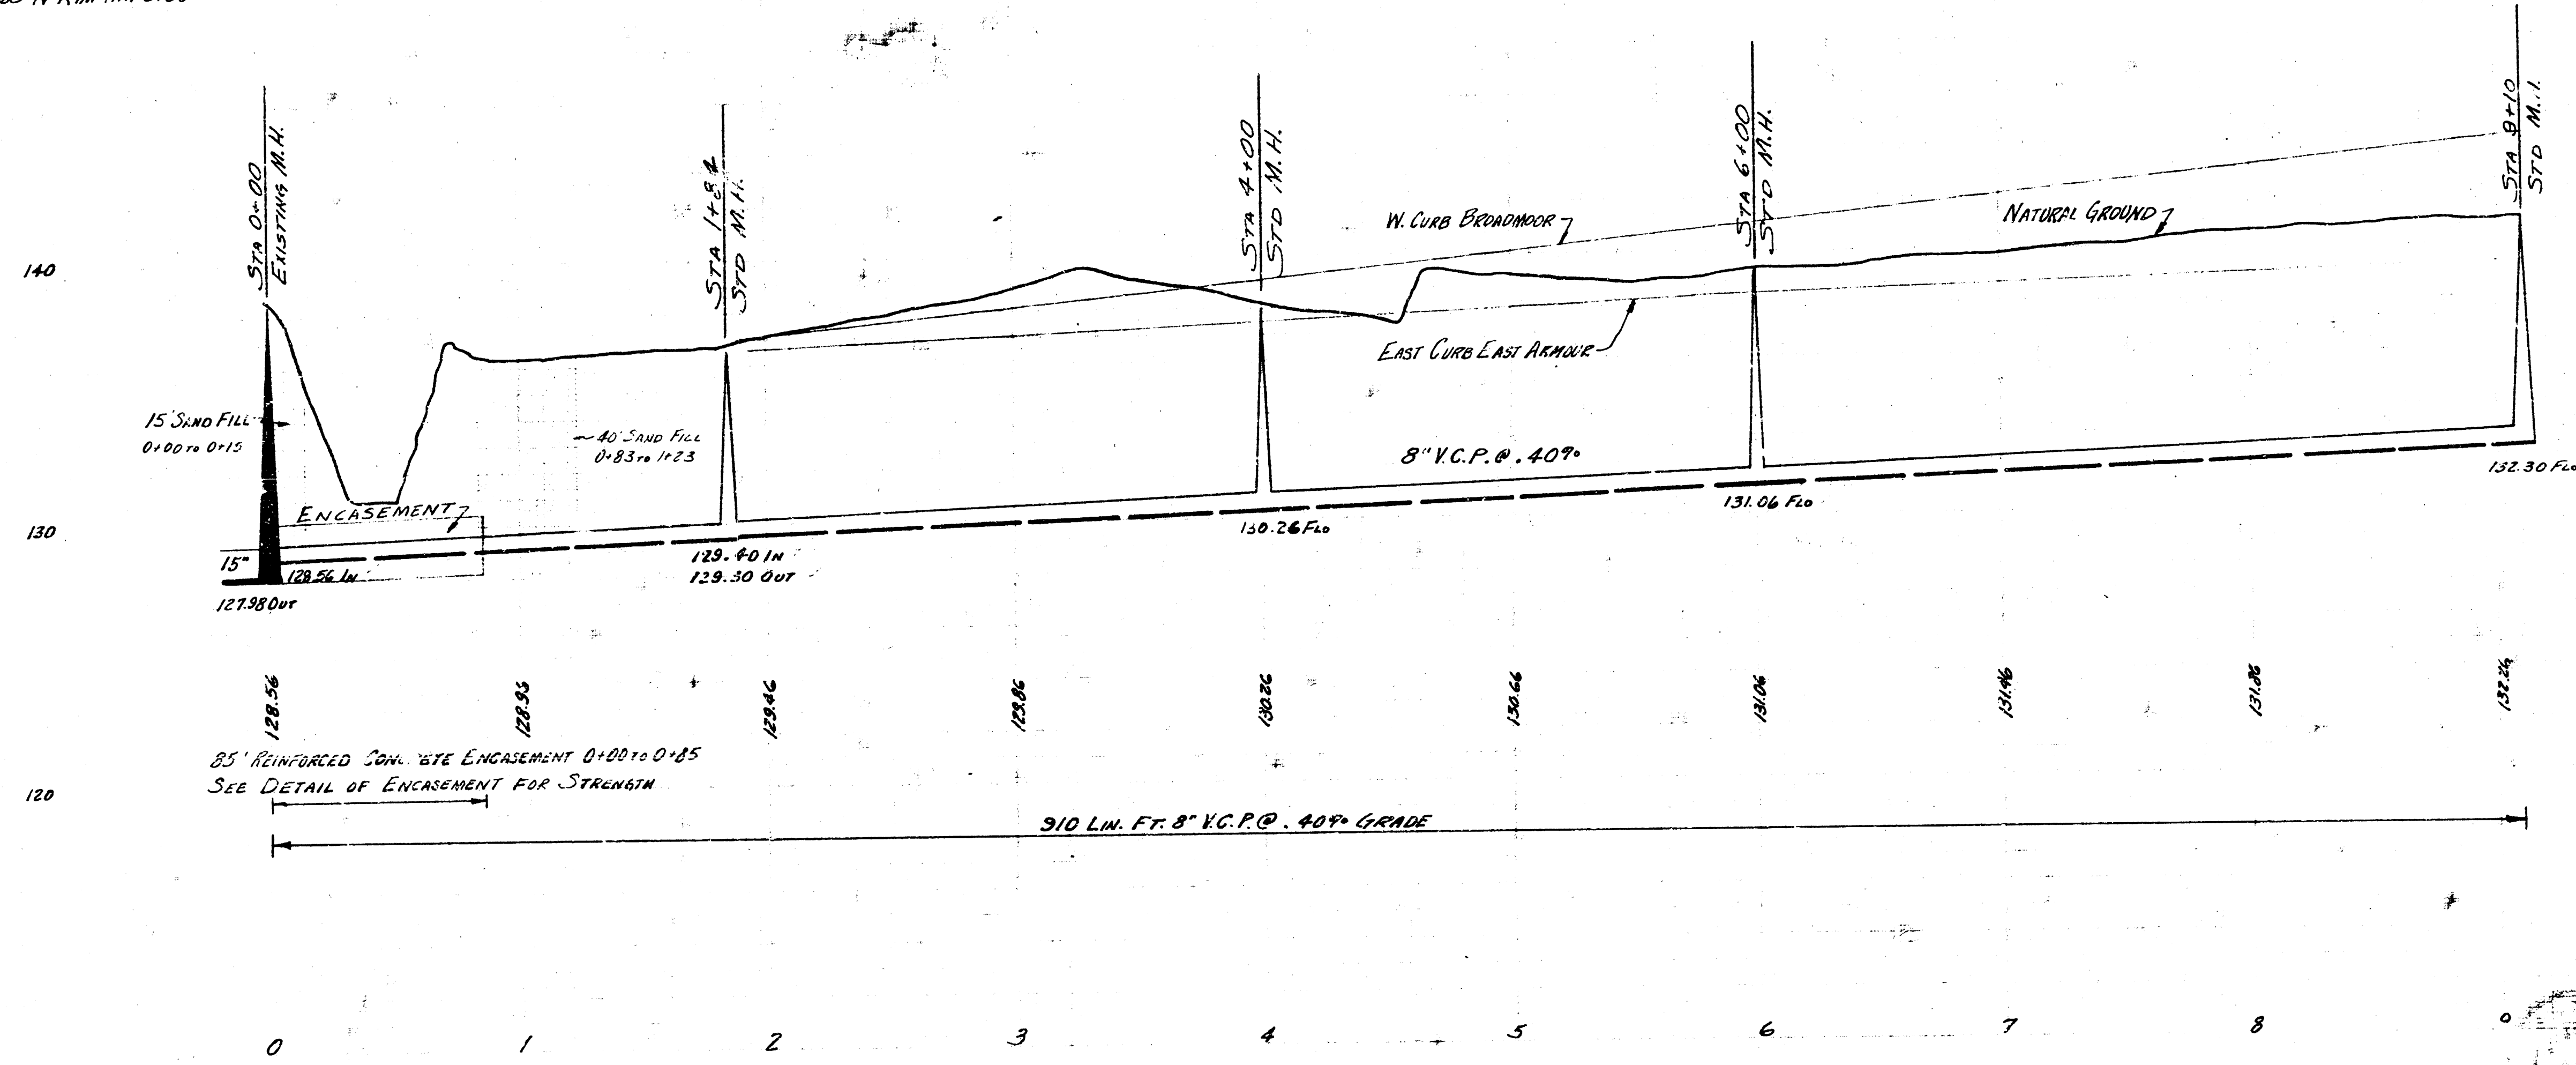


Surveyed by Hanson
 Plan D. Sellers
 Checked
 Date Nov 1955

B. M. 138.63 N RIM MH 0100

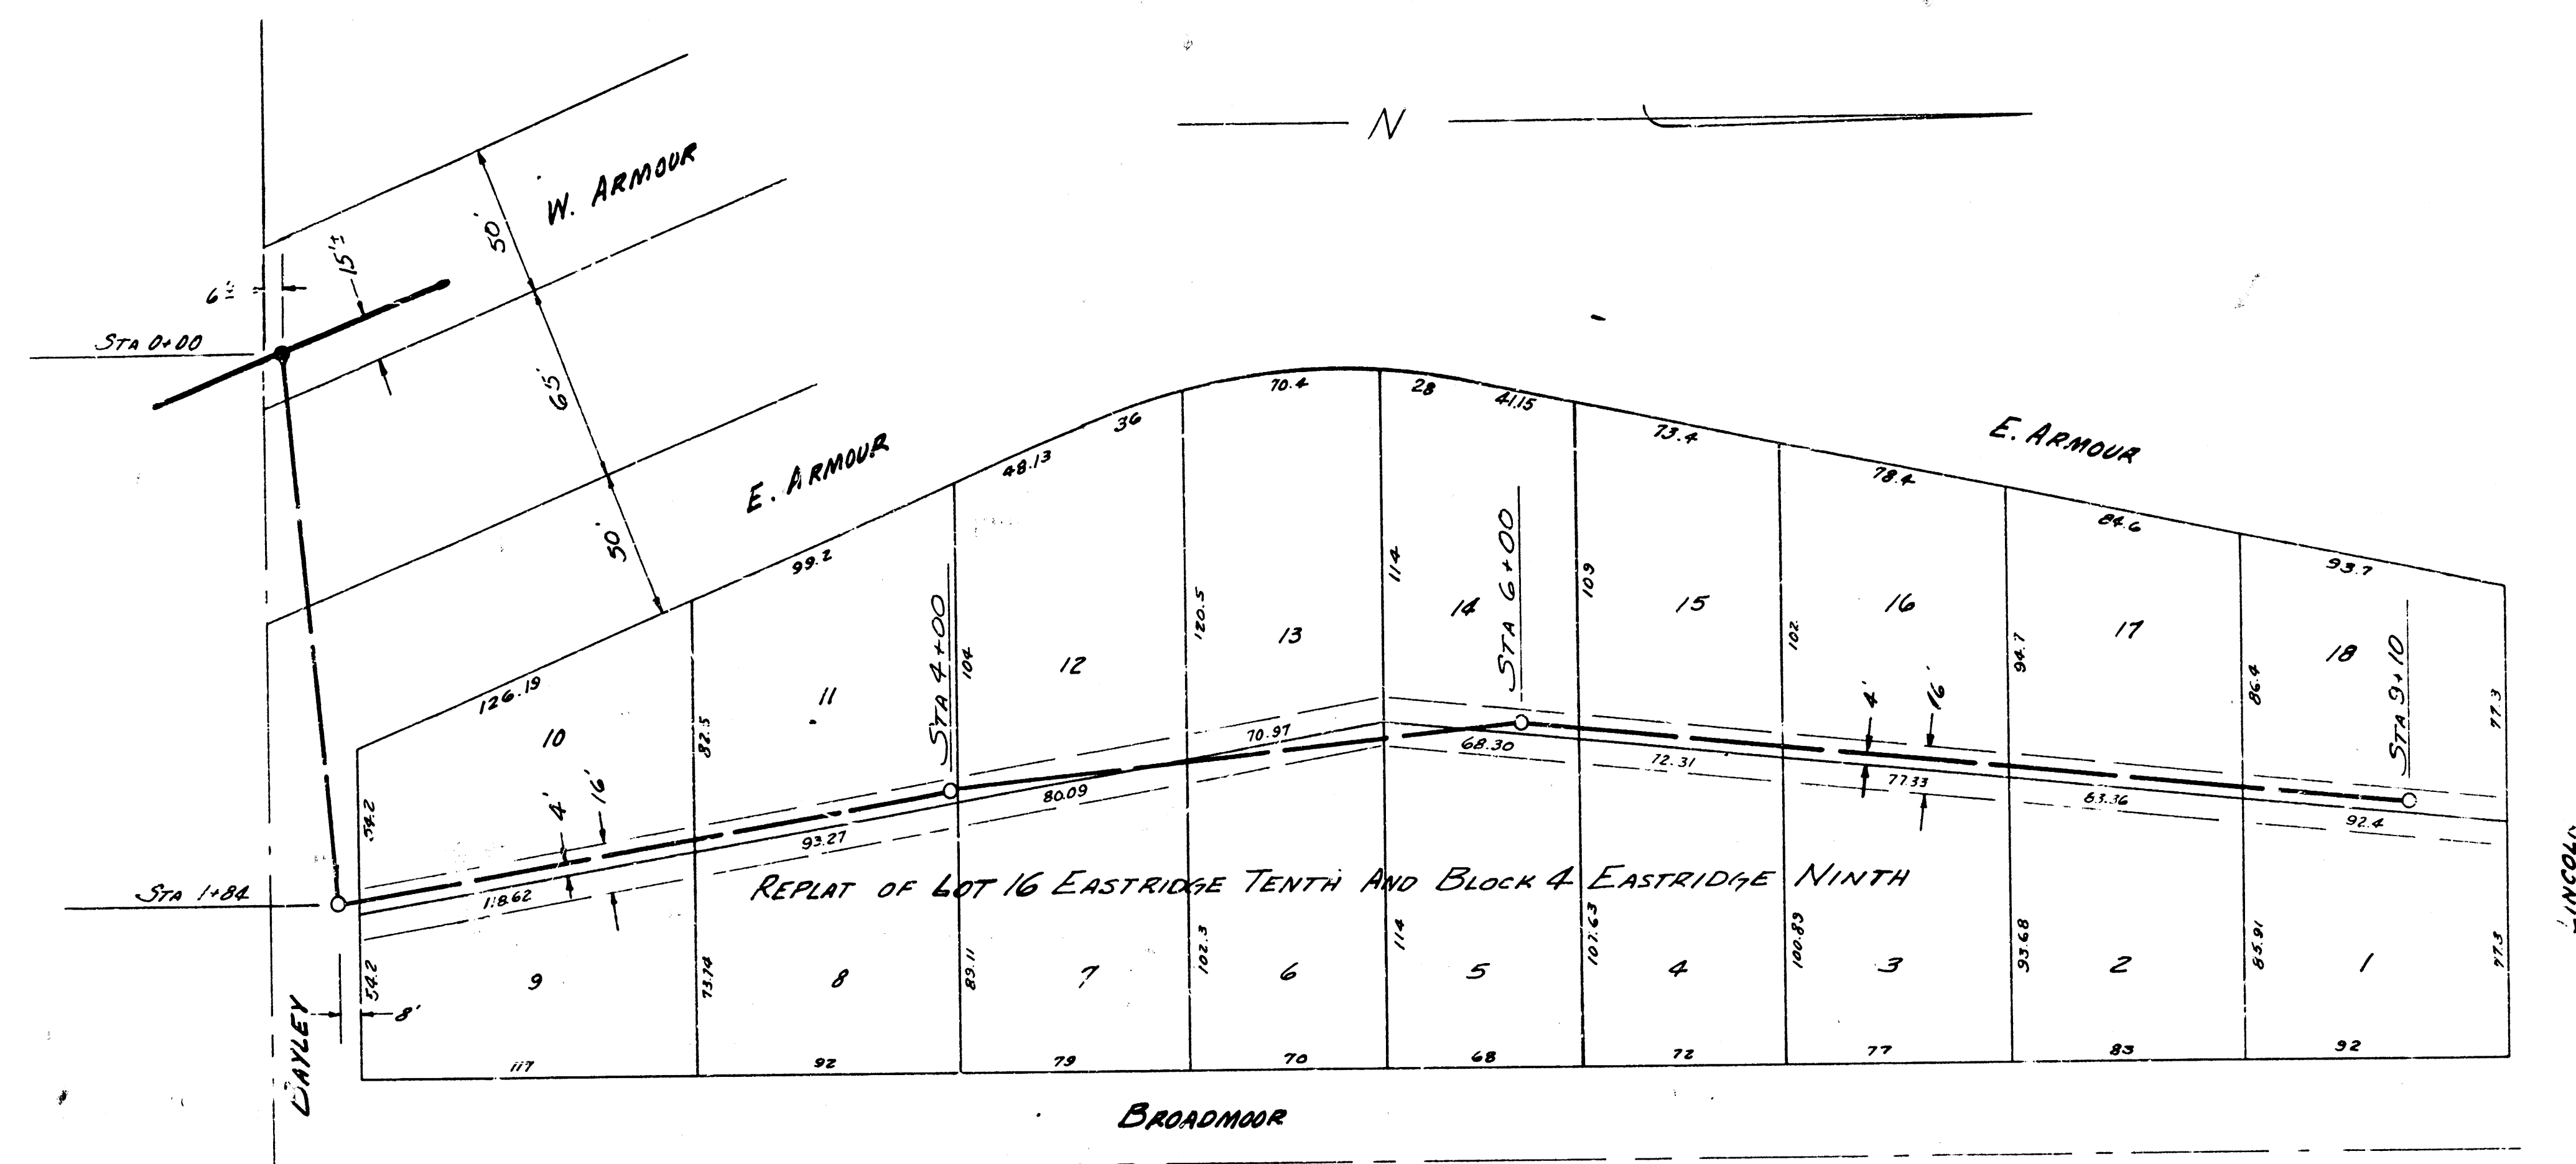

PLAN SCALE 1" = 40'
 PROFILE SCALE 1" = 40' HOR. 1" = 4' VERTICAL

LAT. 7 SUB. 5 W. 1. S.
 CITY OF WICHITA, KANSAS
 B. E. SMITH CITY ENGINEER
 Nov 1955 PROJ No C25-73