



21005
Sheet

AR 52 checked by 08/10/72

NOTE: Field engineer to locate & locate of 0100 M.H. & south existing conc. encasement. Check alignment of Line 1, 1/2 mile within easement boundary.



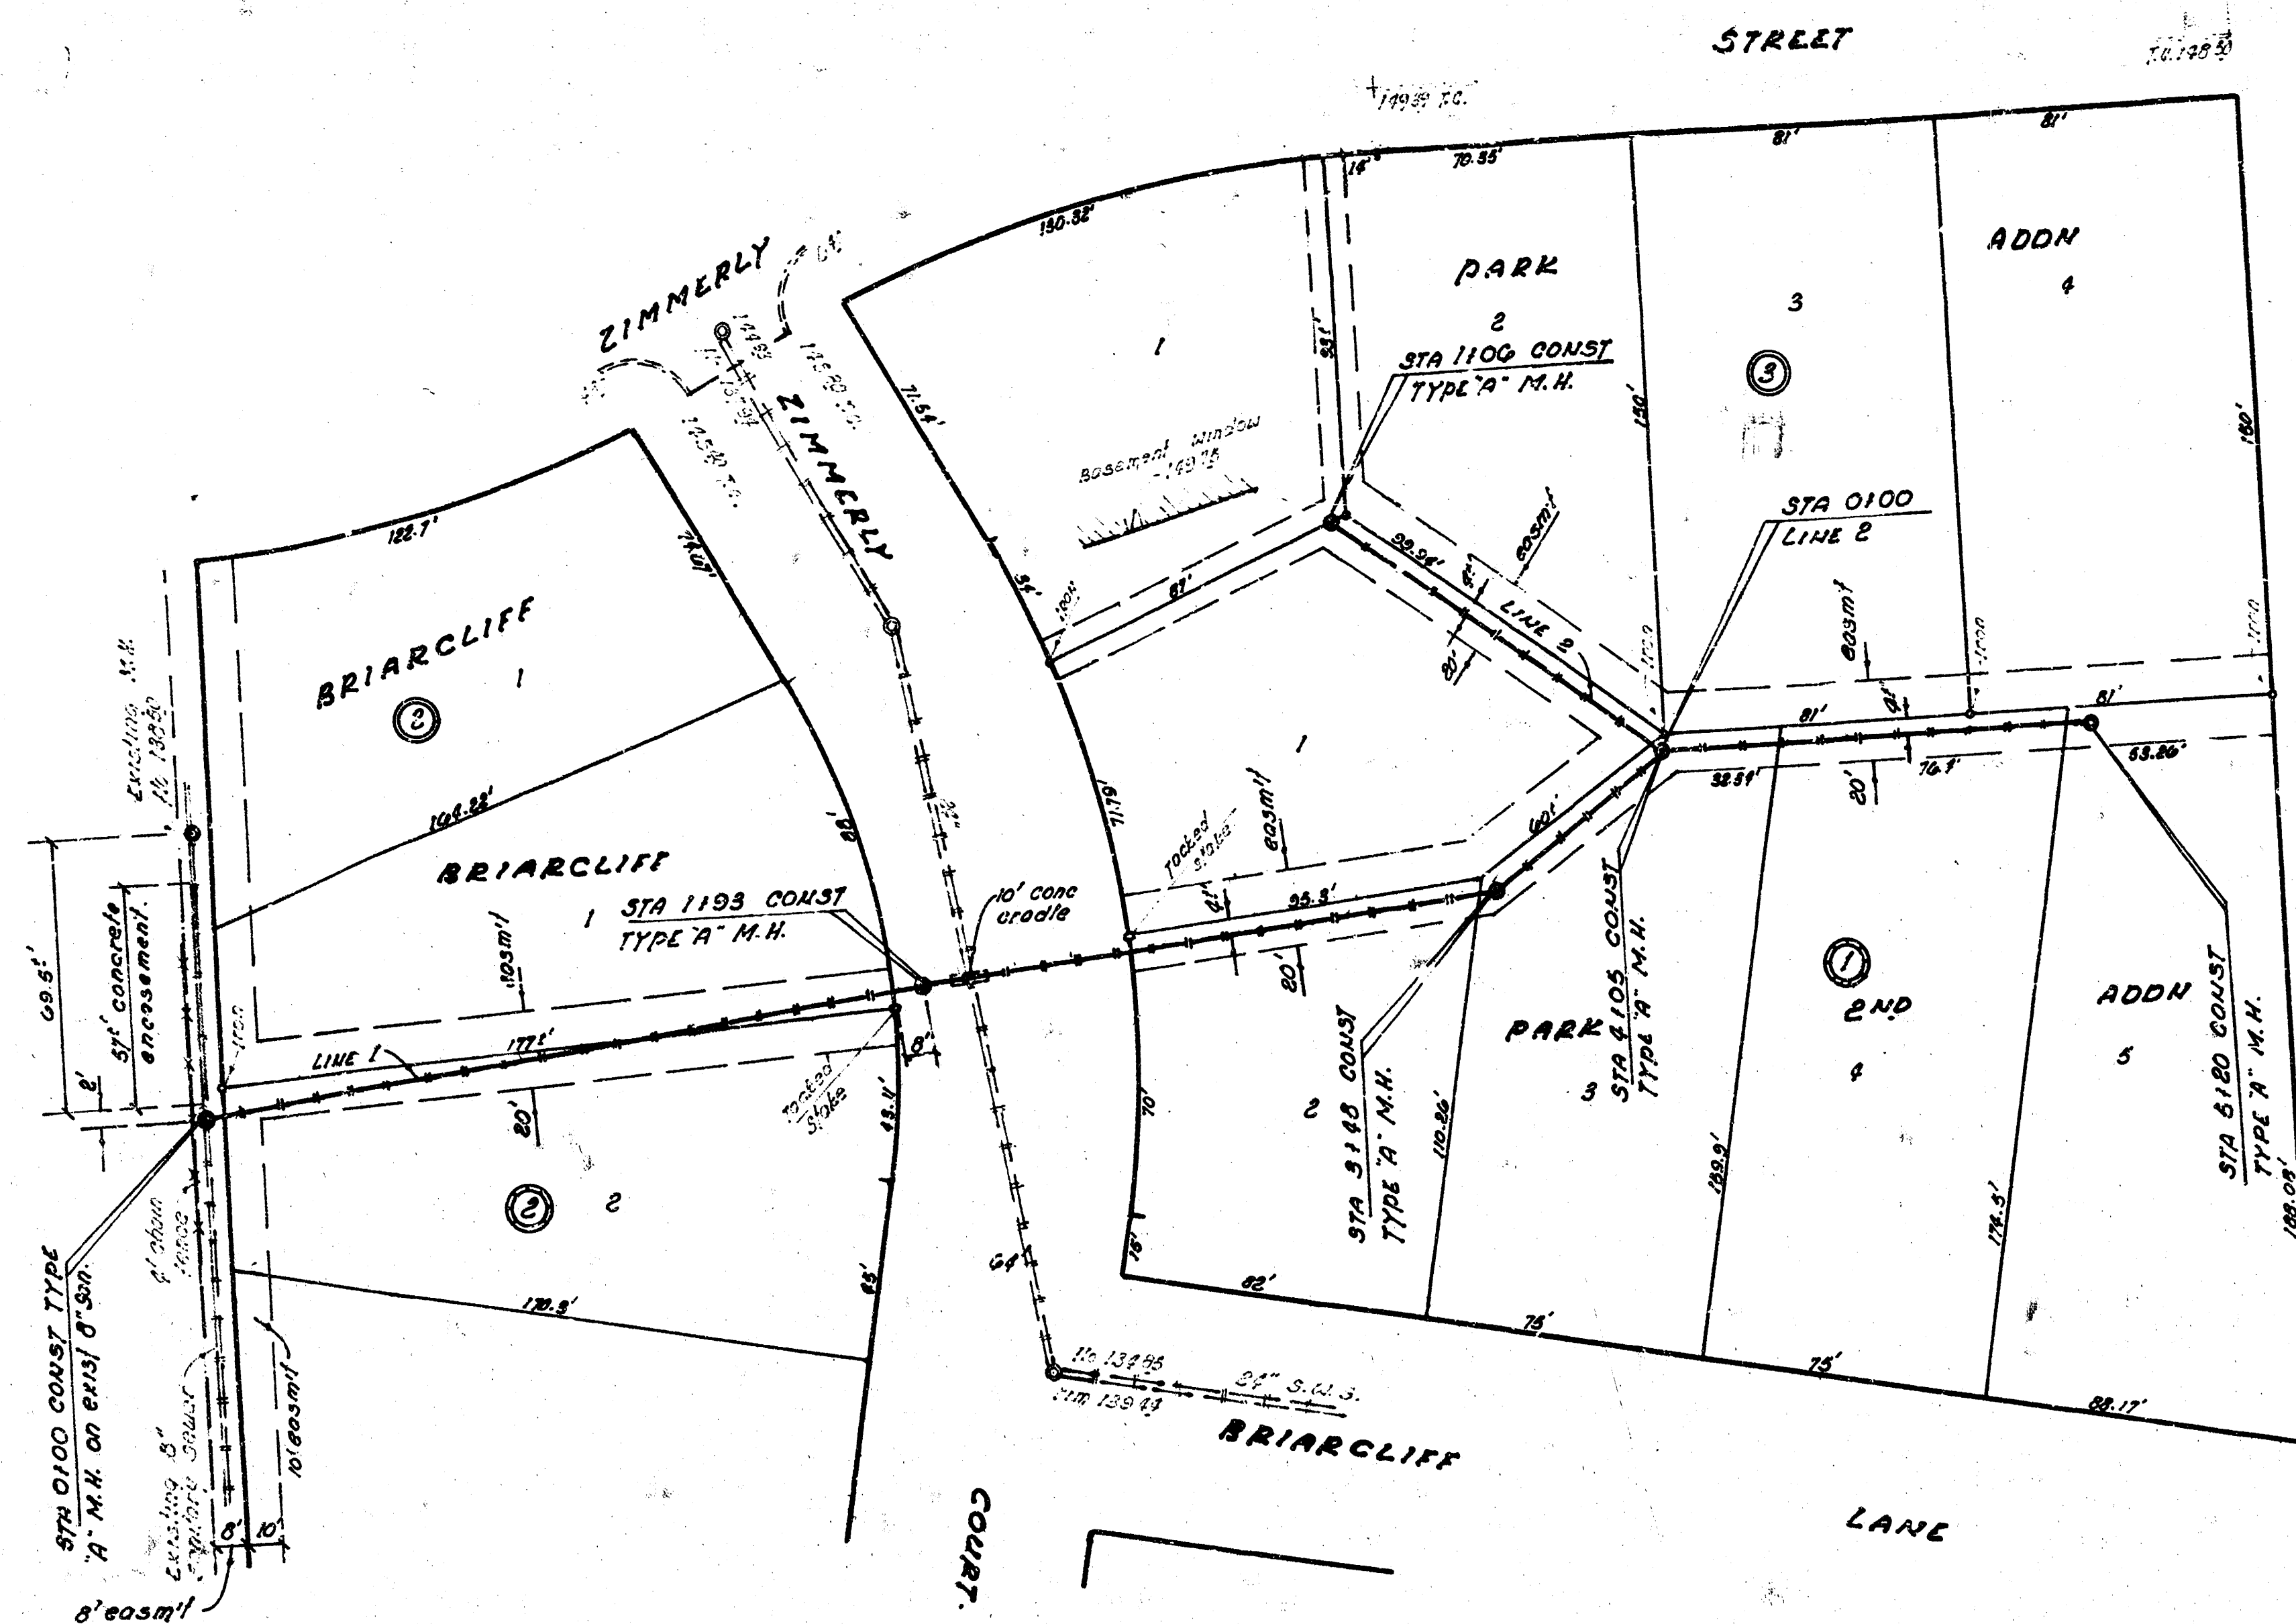


B.M. 14519 Top So. curb ZIMMERLY 5' East of M.L. GOVERNEUR ROAD.
B.M. 14519 "R" in PITCHIE So. end Radius. S.E. cor ZIMMERLY & ZIMMERLY COURT.

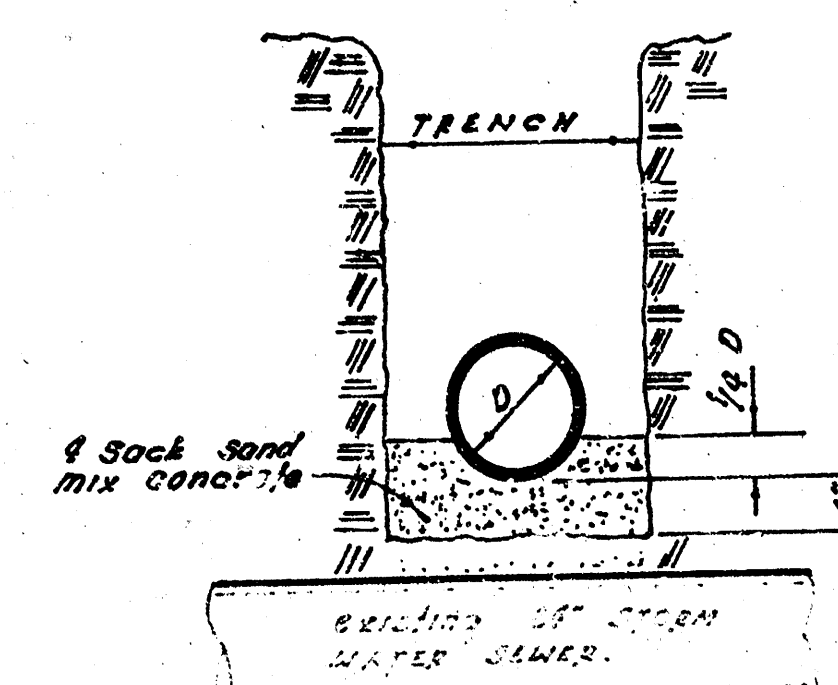

DETAIL CONCRETE CRADLE
in South

PLAN SCALE 1" = 40'
PROFILE 1" = 40' HORIZ.
1" = 5' VERT.

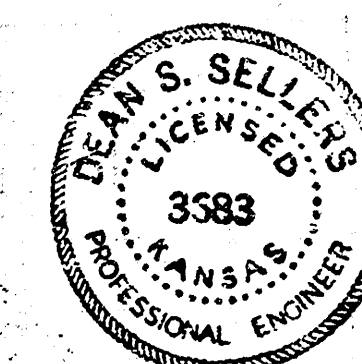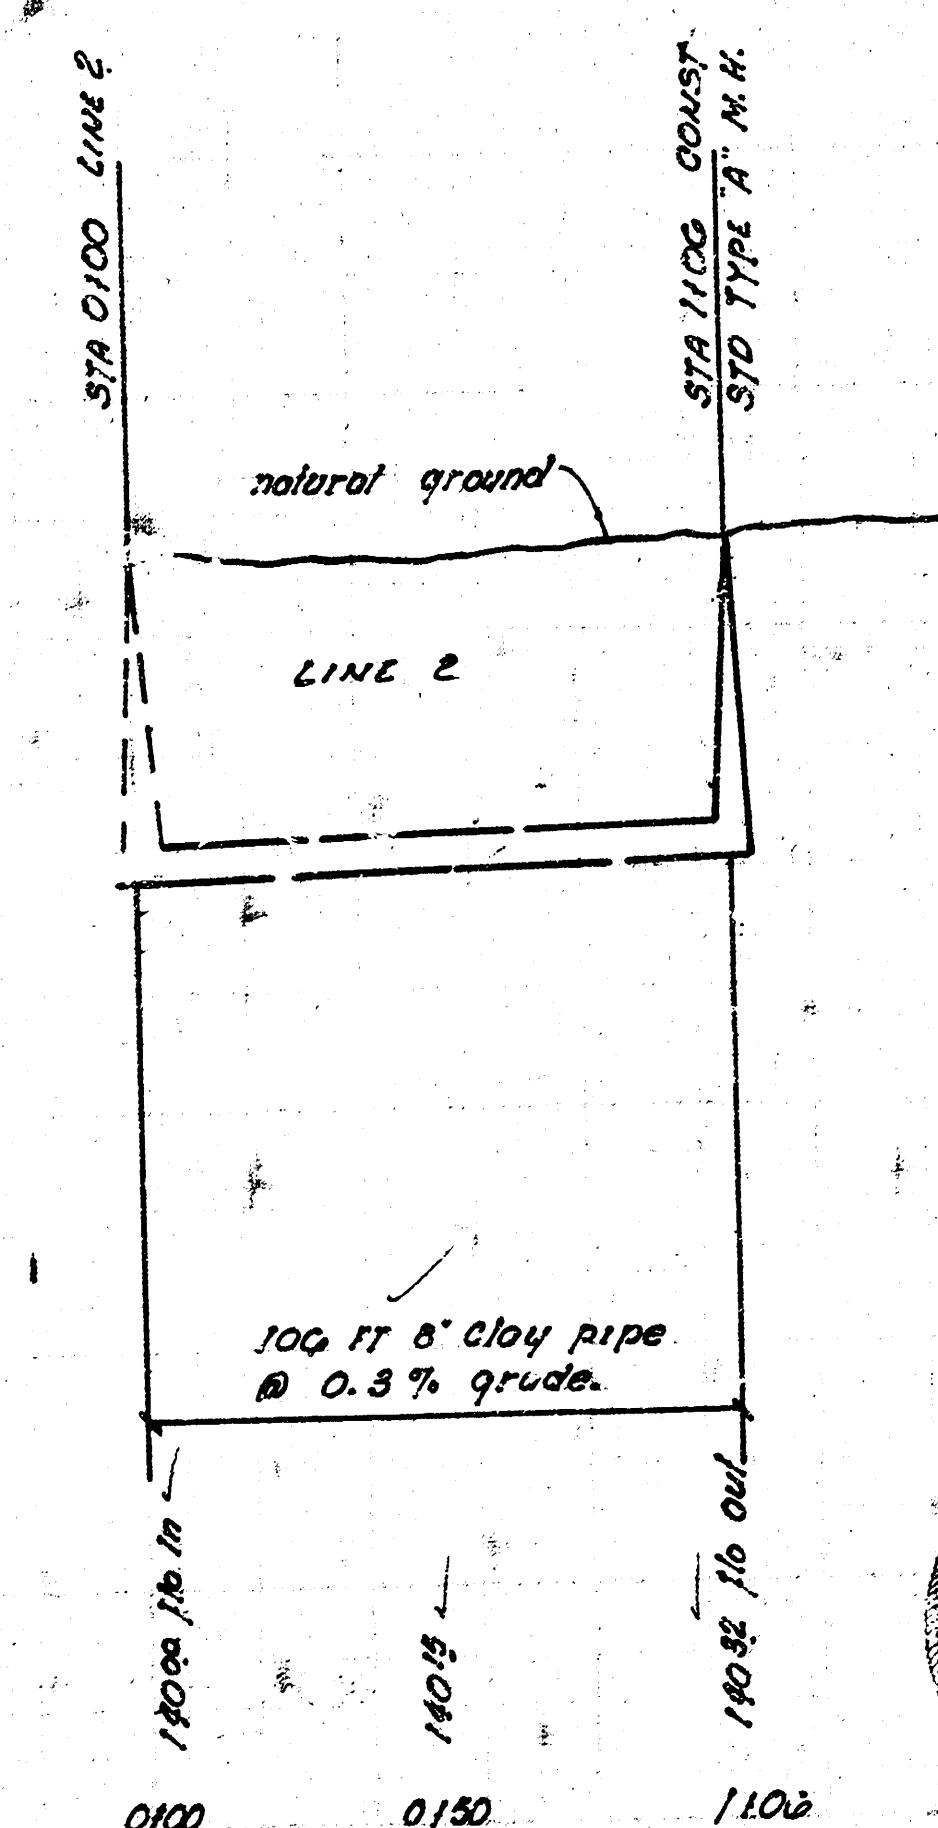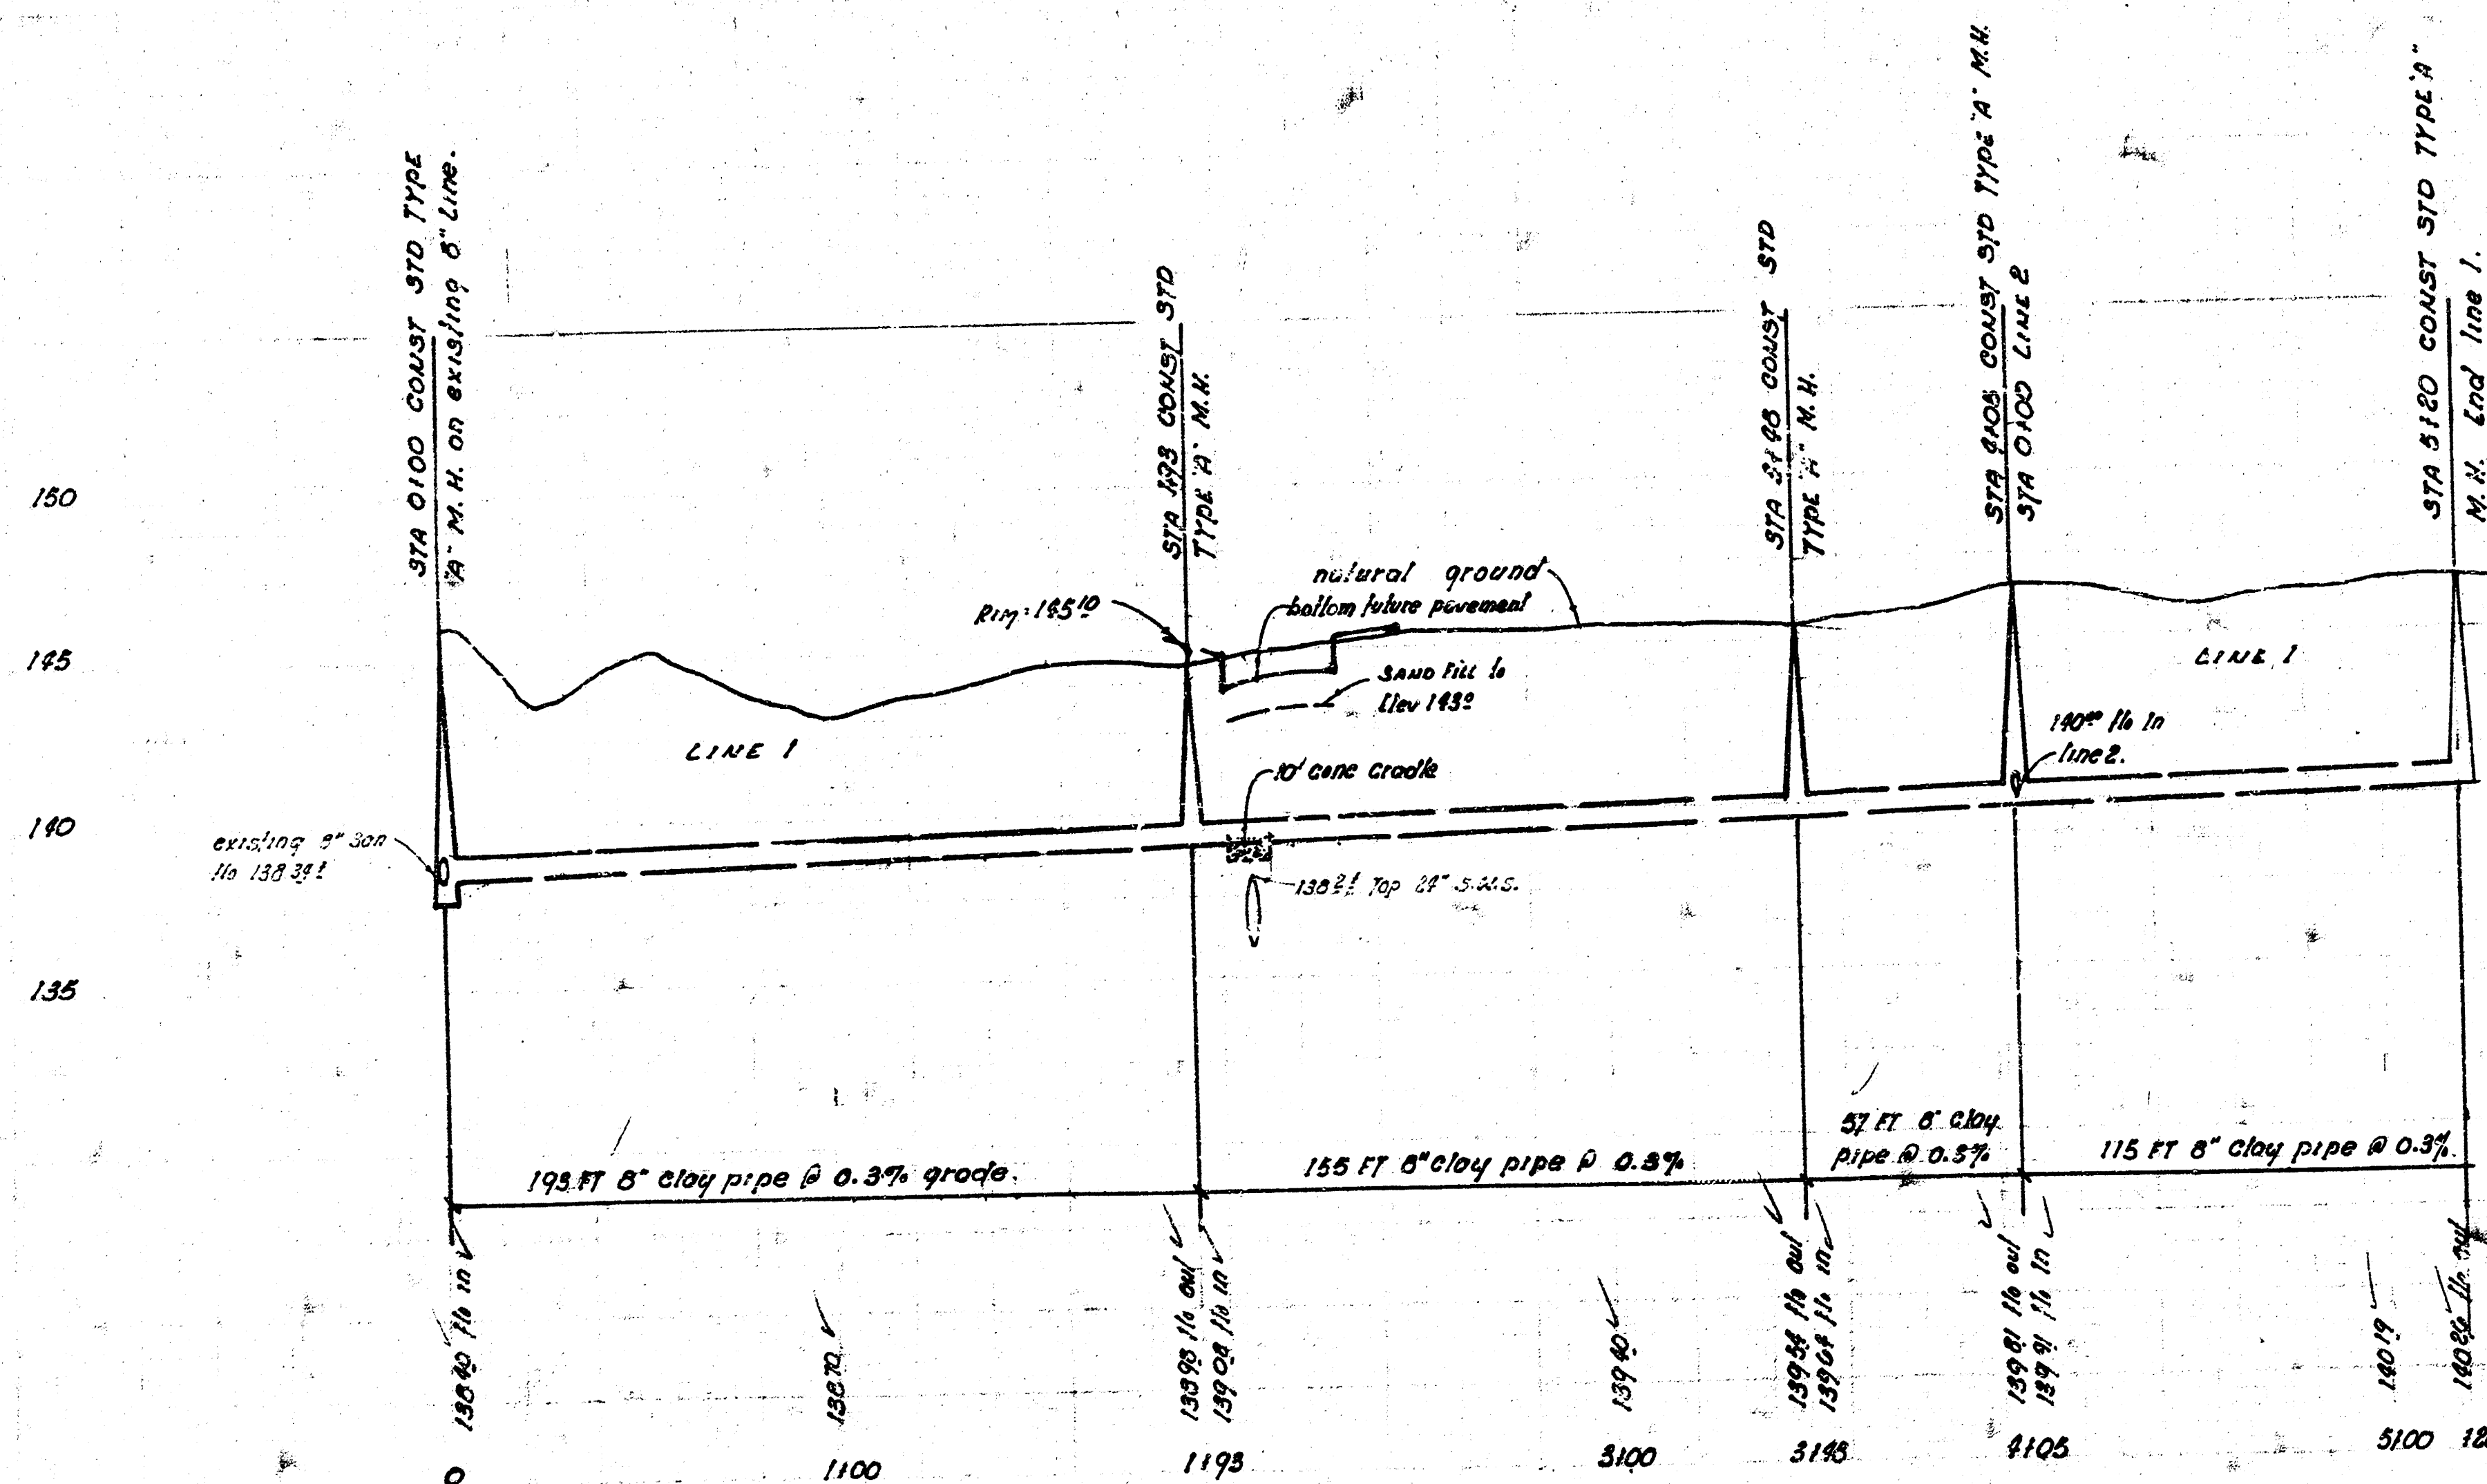

LATERAL 9, SUB 5, W.I.S.
CITY OF WICHITA, KANSAS
R.H. LINN CITY ENGINEER
DATE AUG. 1972 PROJ. No. DB&L 572037

FILMED FROM THE BEST
AVAILABLE COPY ...