

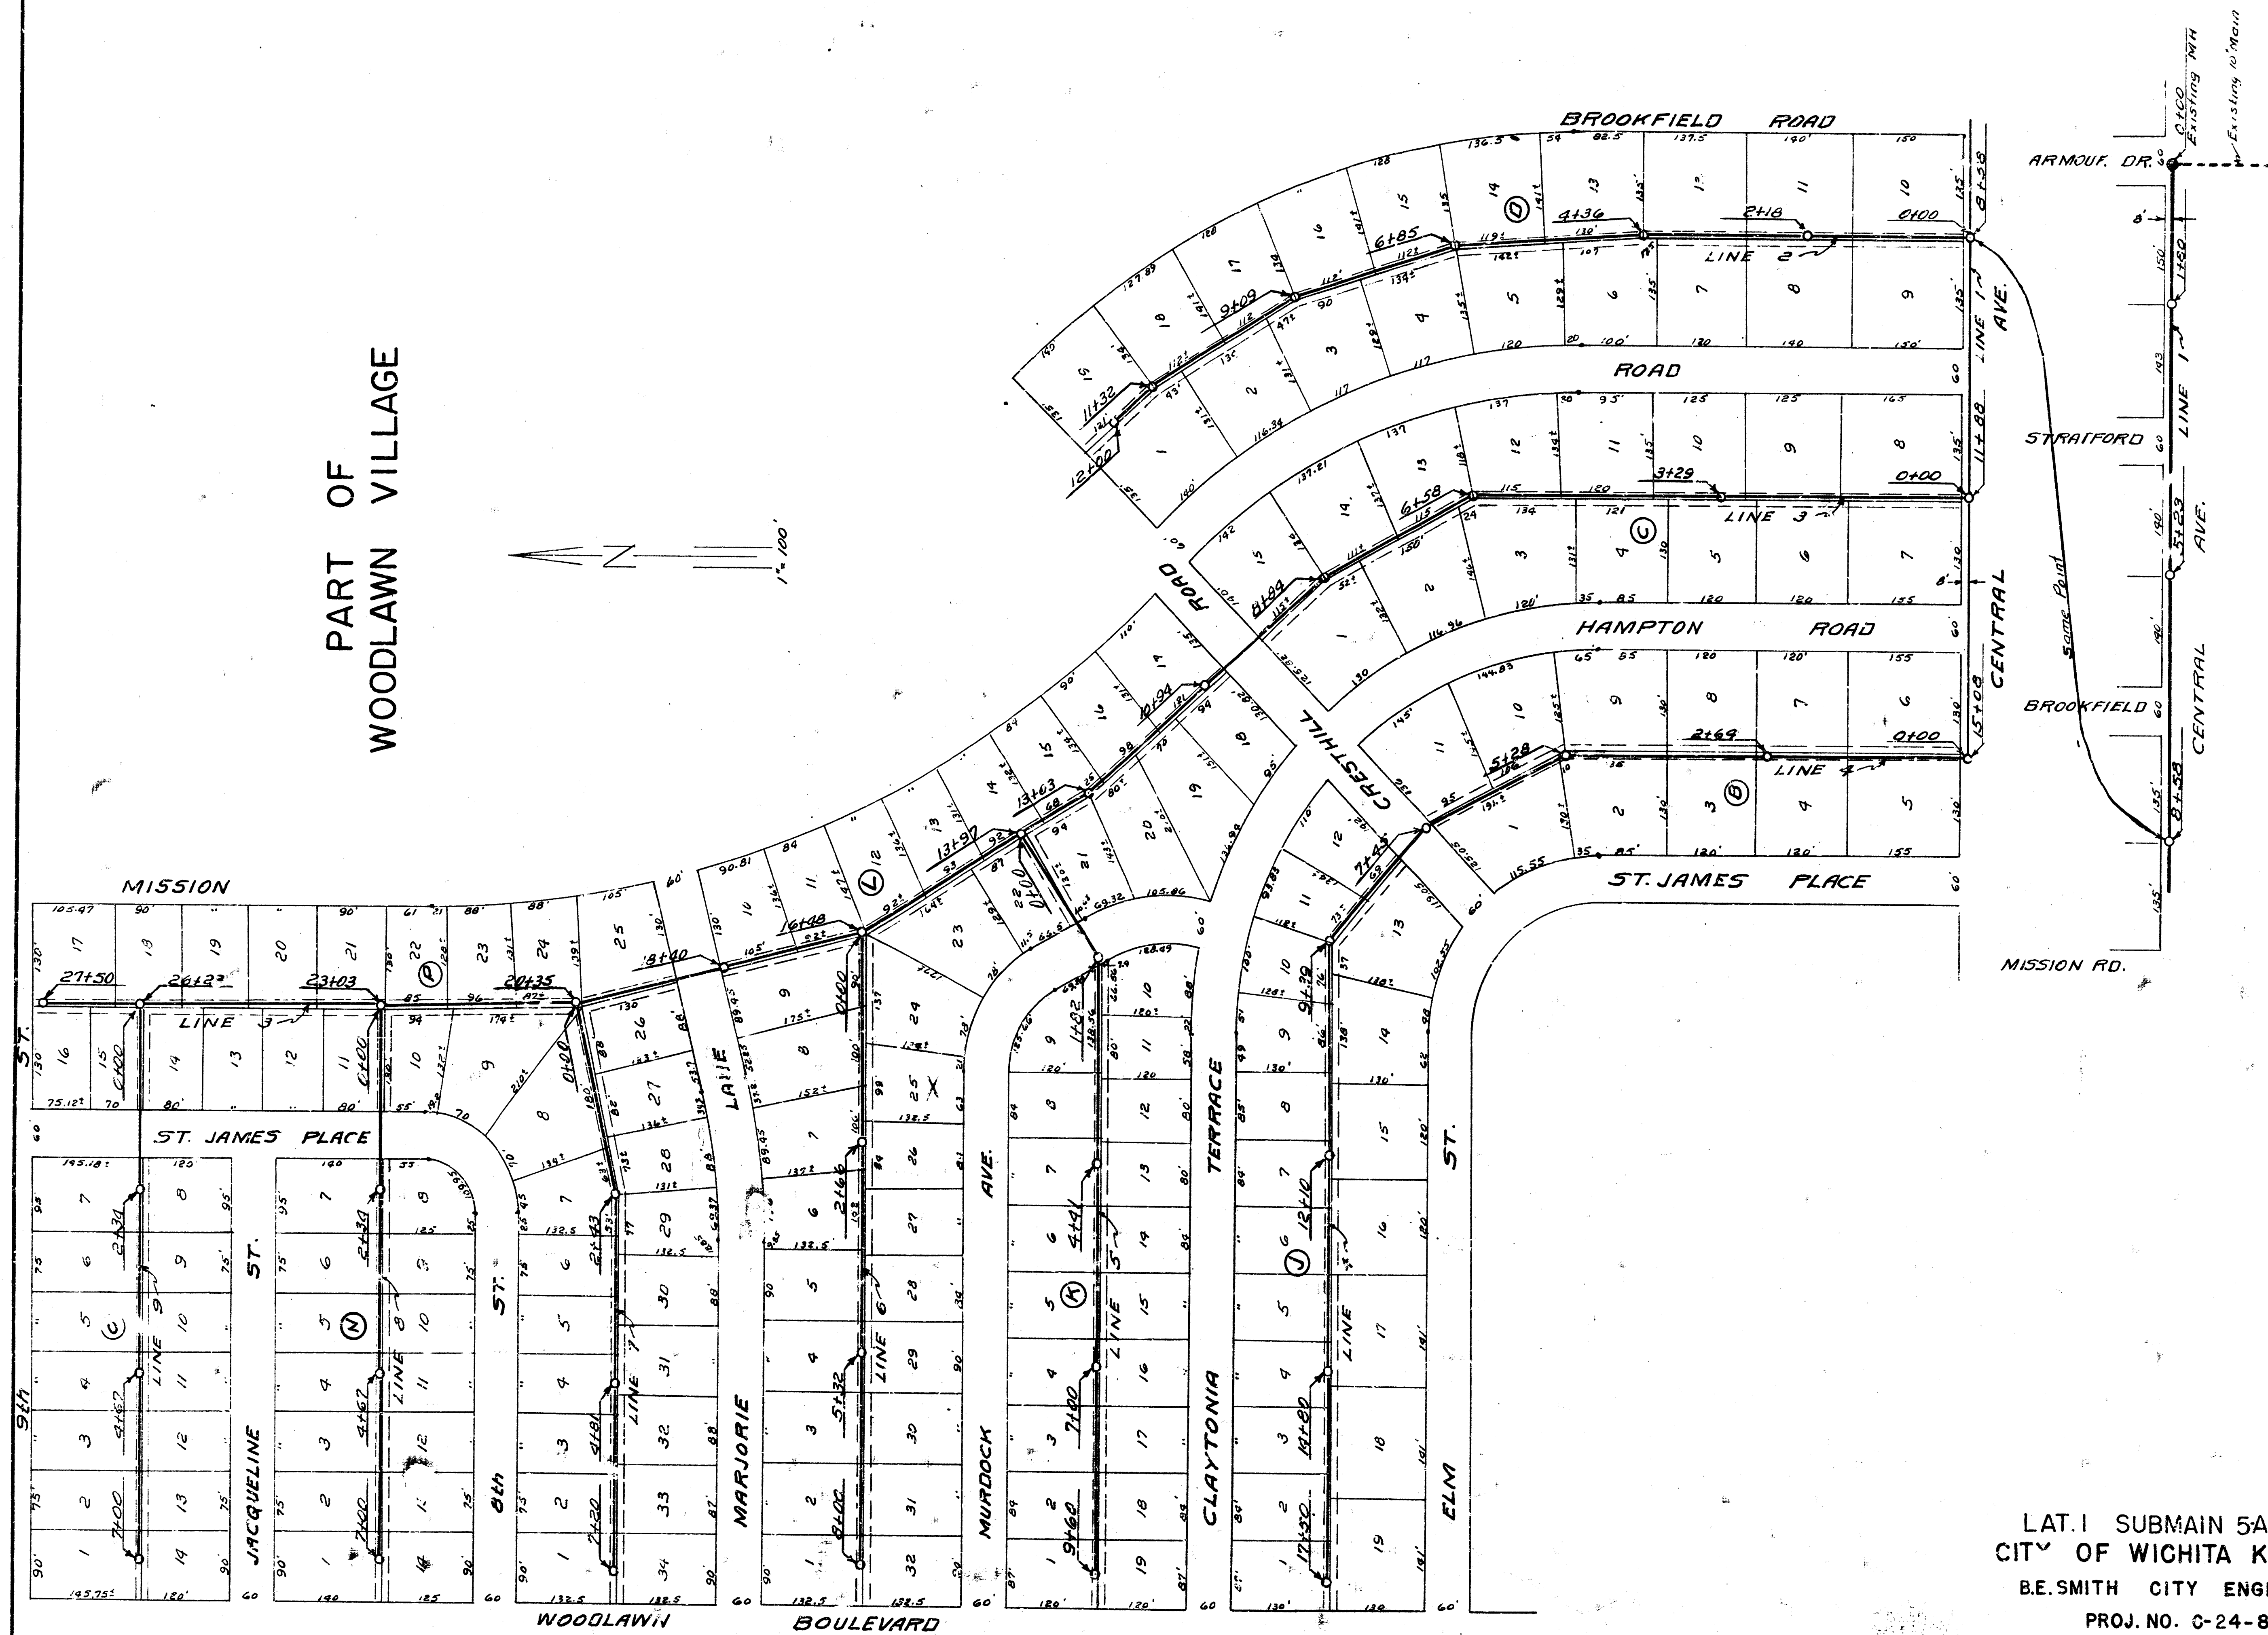


PART OF WOODLAWN VILLAGE

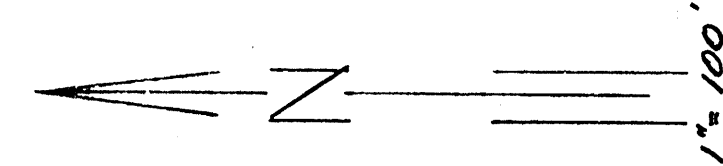





LAT. I SUBMAIN 5A WIS.
CITY OF WICHITA KANSAS
B.E. SMITH CITY ENGINEER
PROJ. NO. 0-24-83

11.11.54
Plan by
Checked by
Date

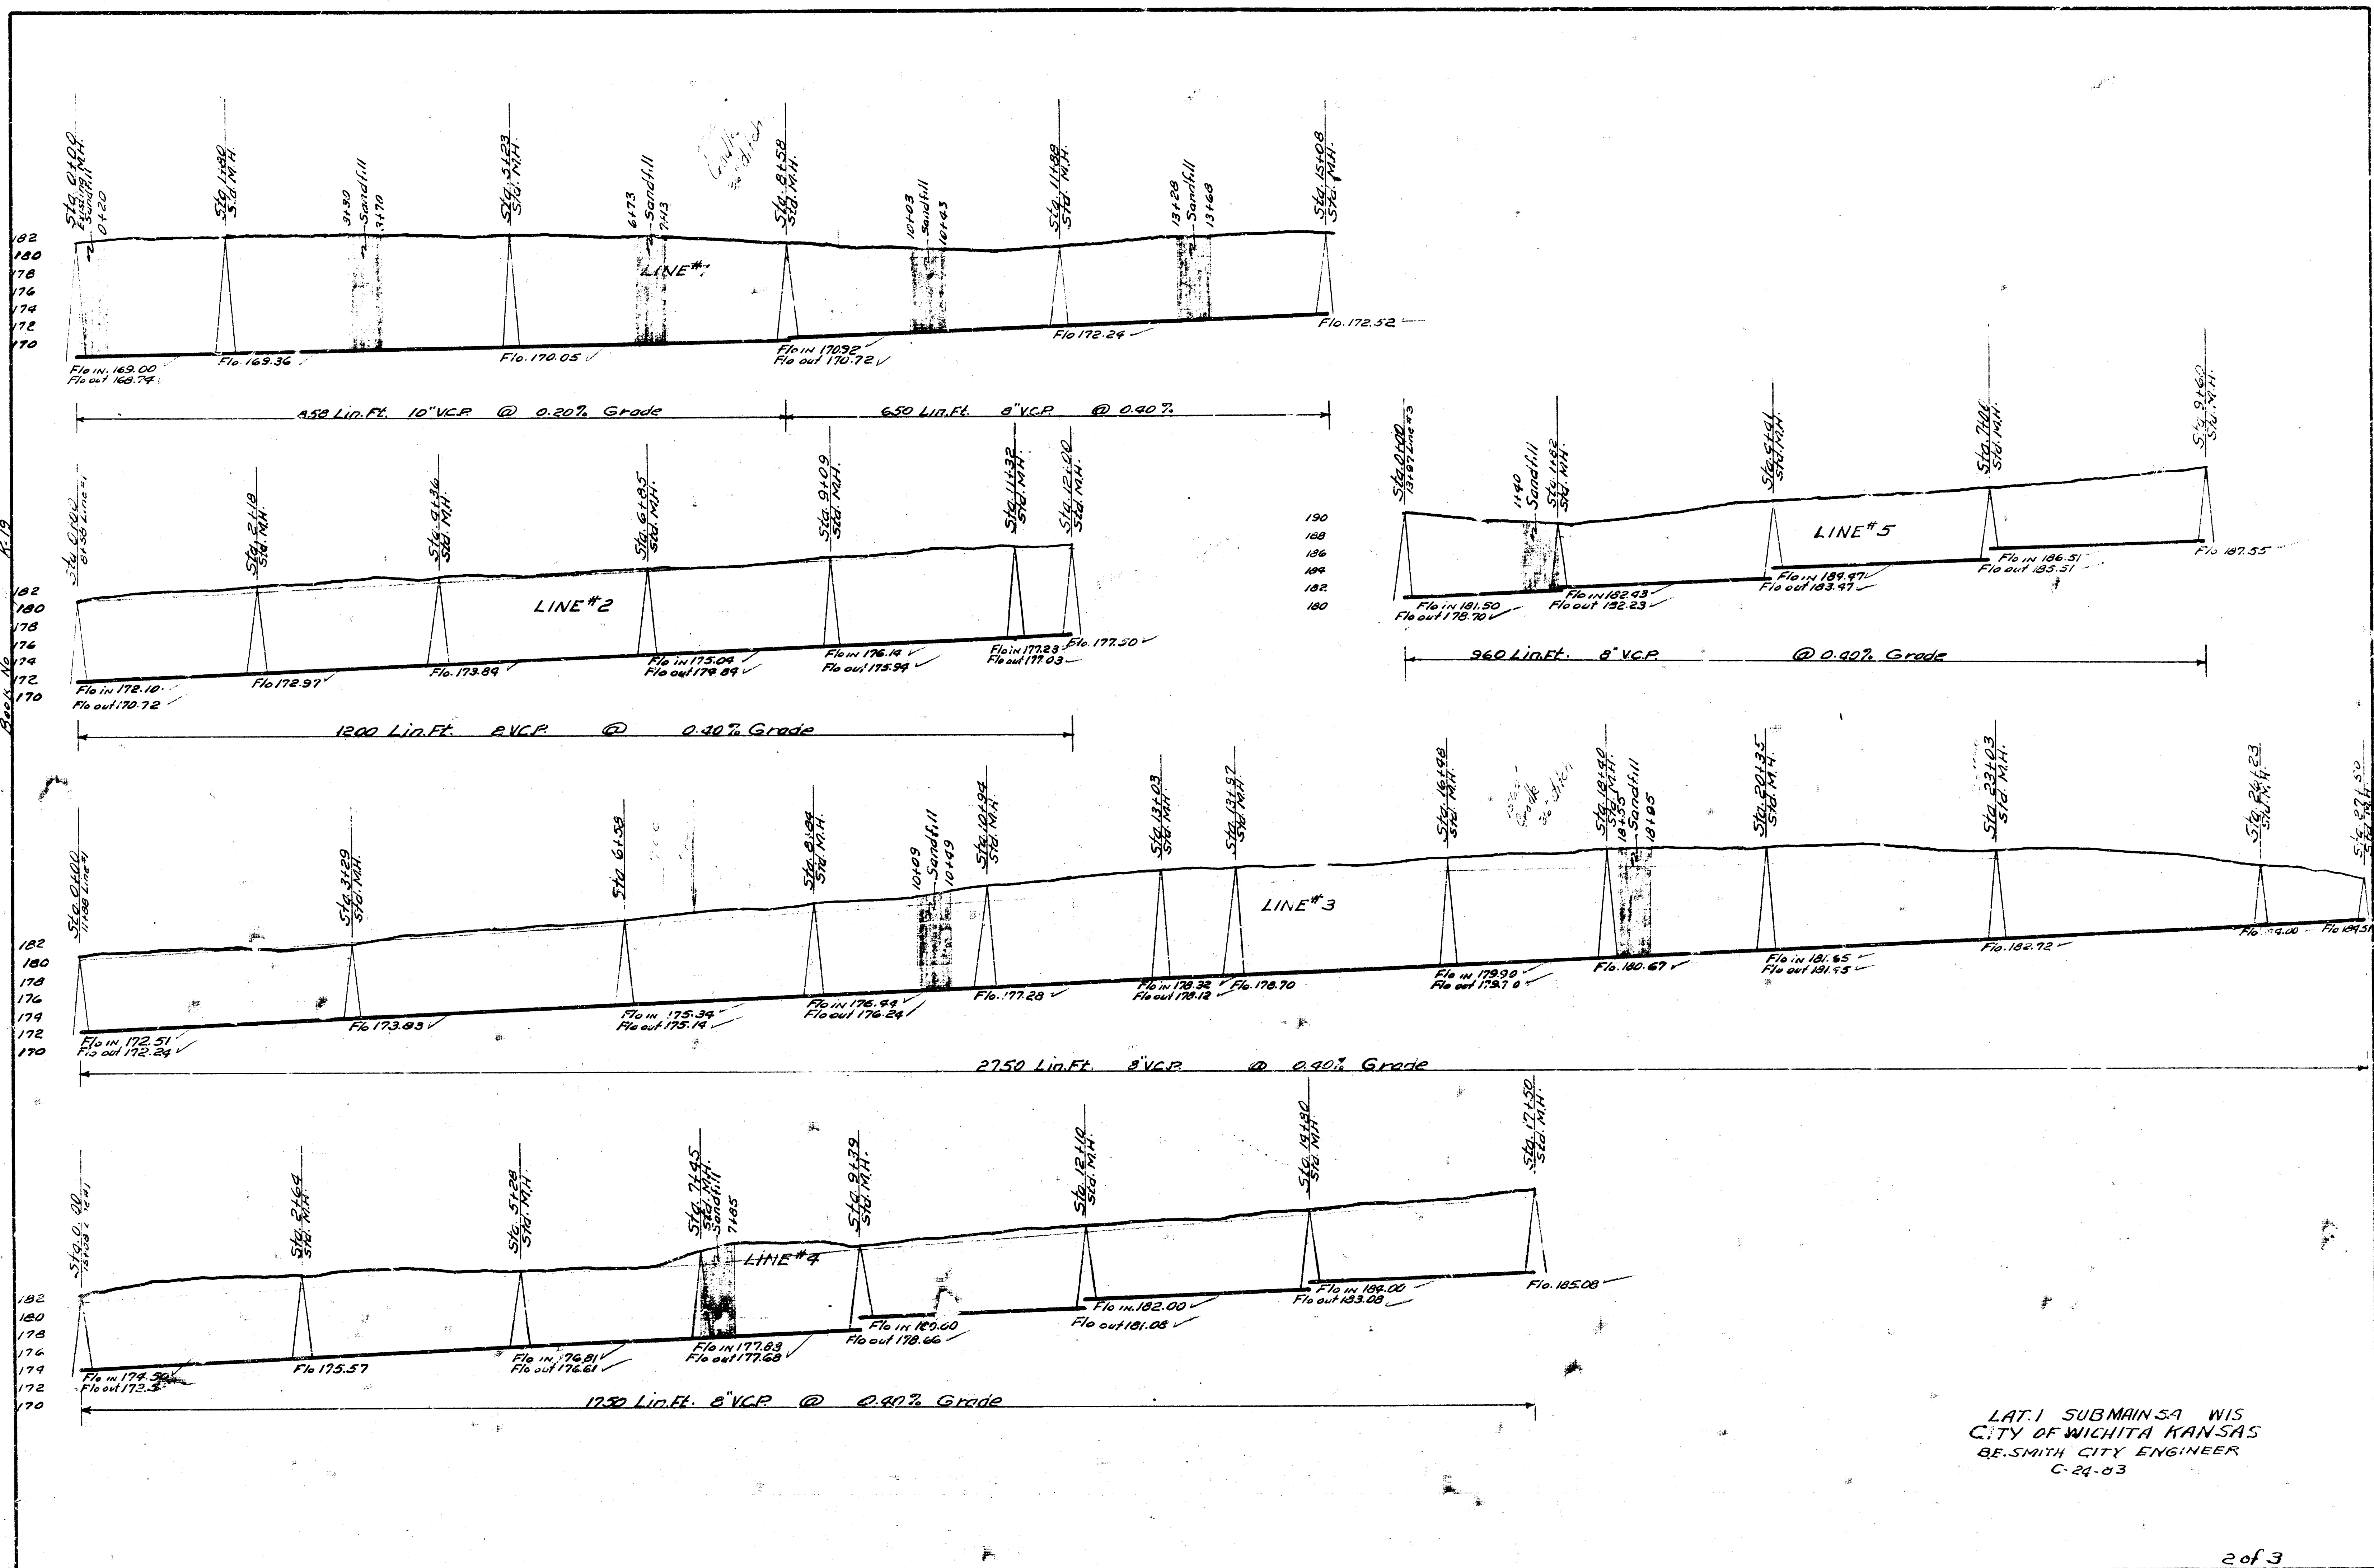

LAT. I SUBMAIN SA WIS
CITY OF WICHITA KANSAS
BE SMITH CITY ENGINEER
C-24-83

11-11-54
M. J. M.
Checked by
C. J. M.

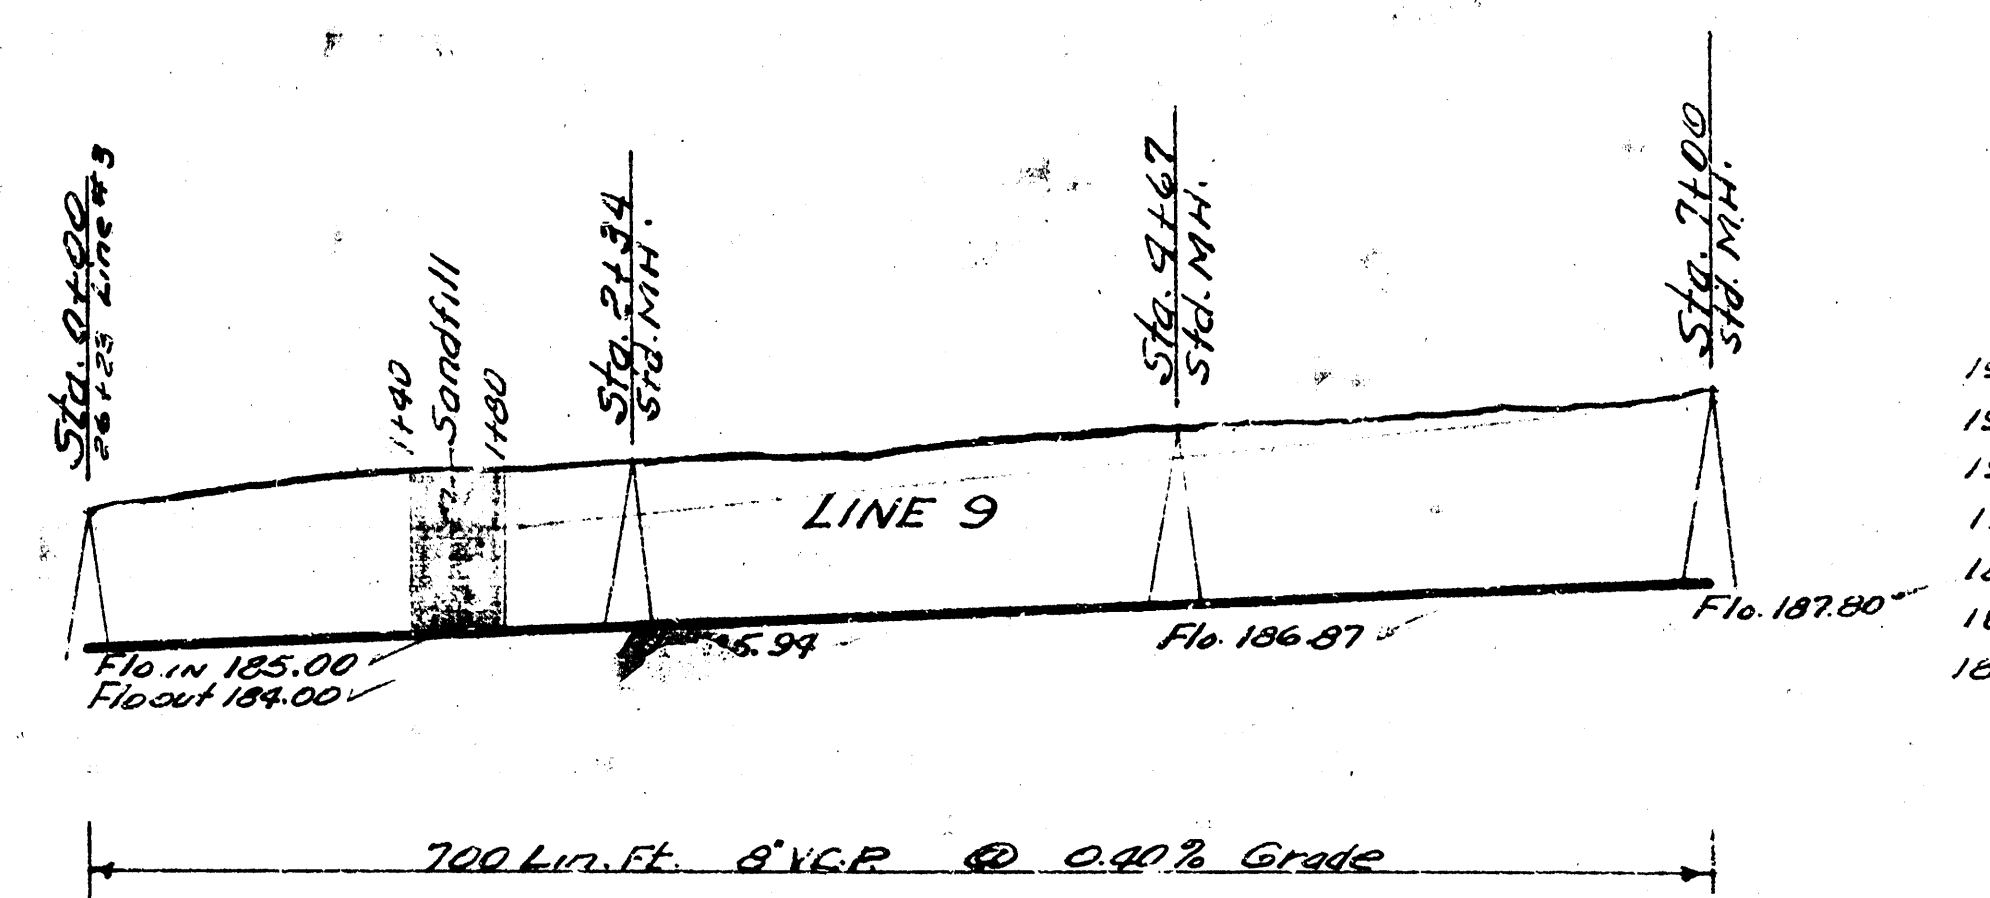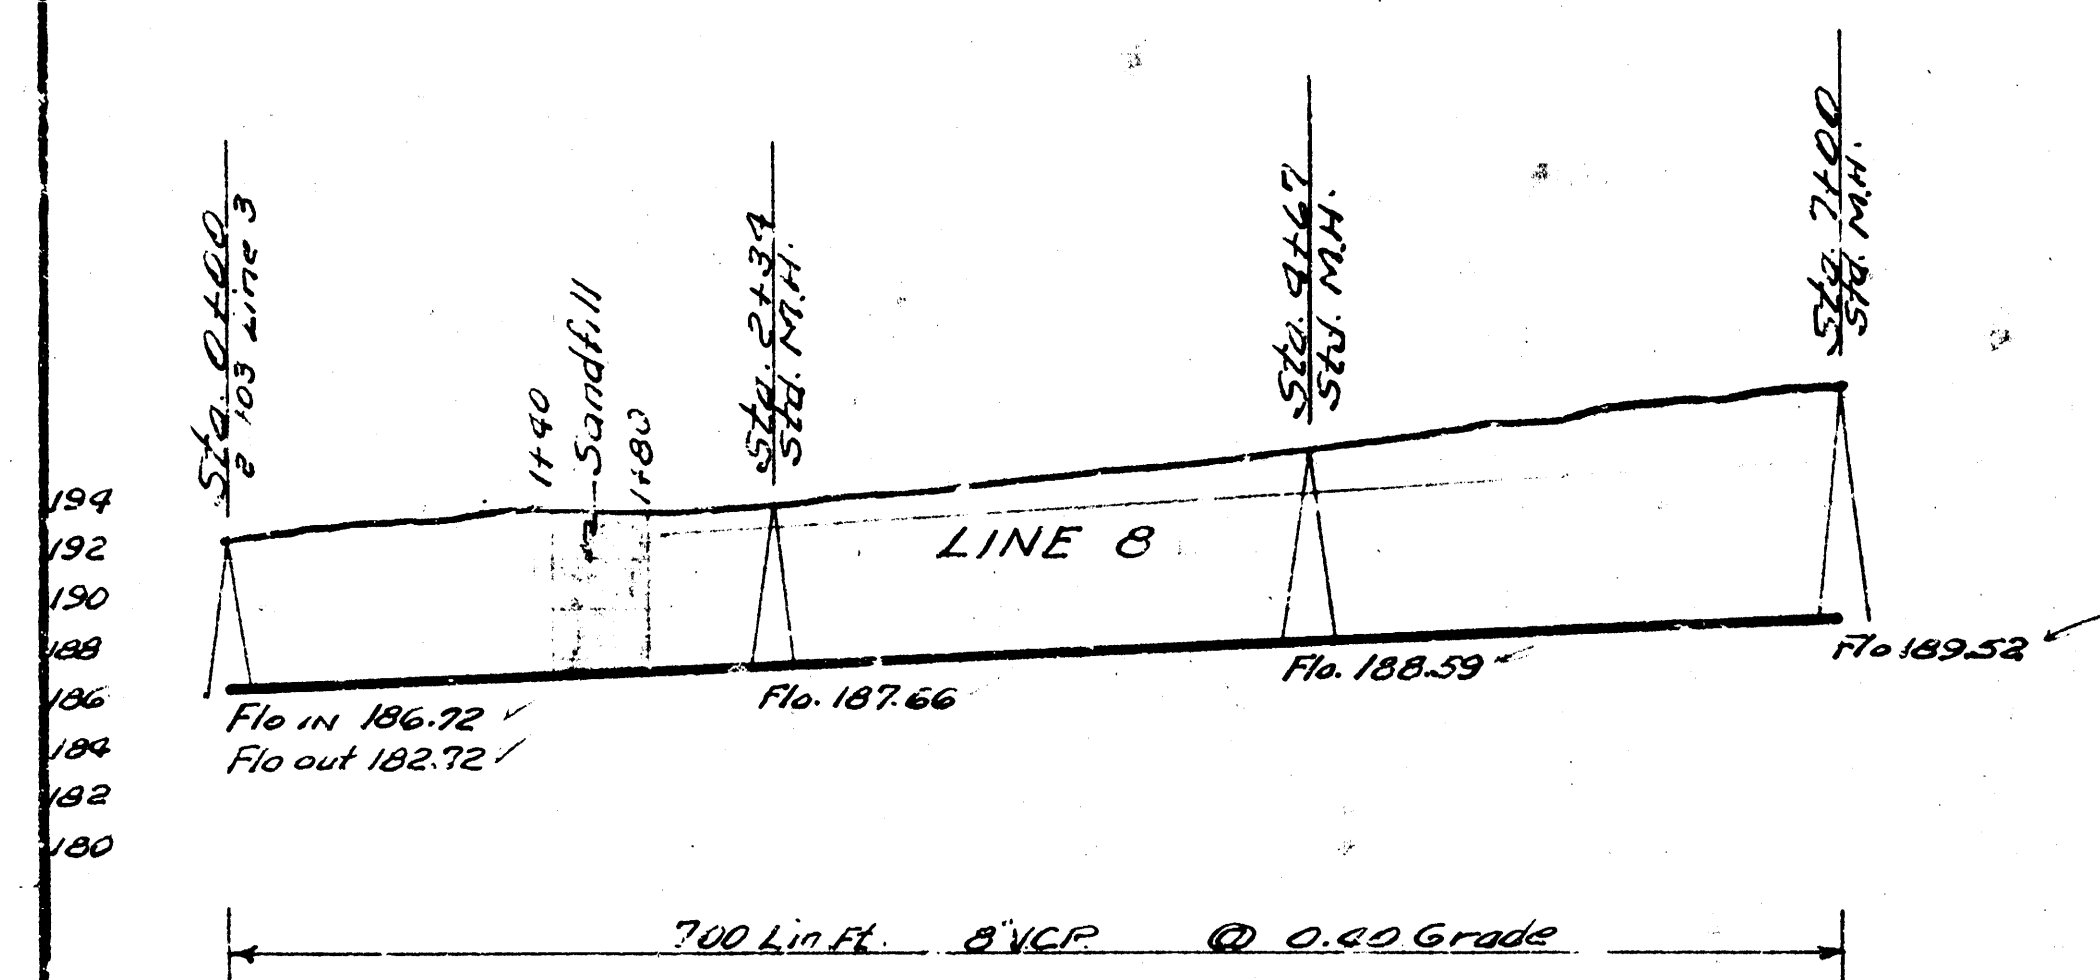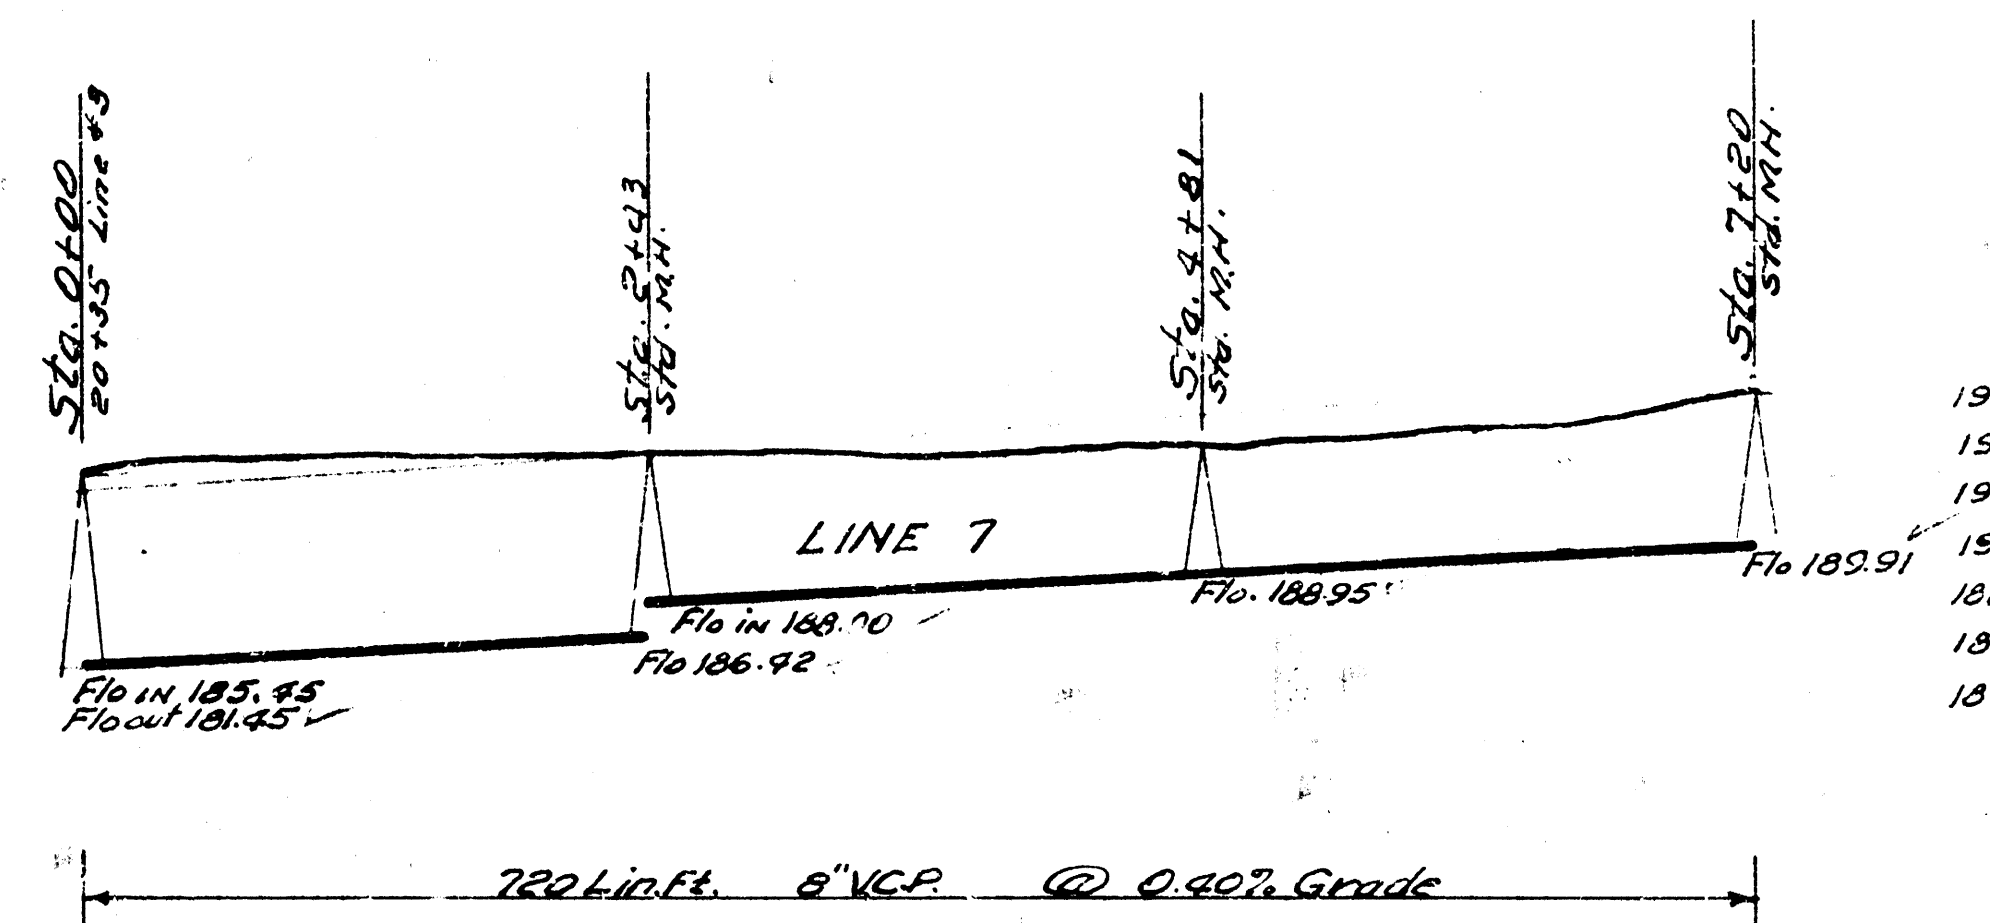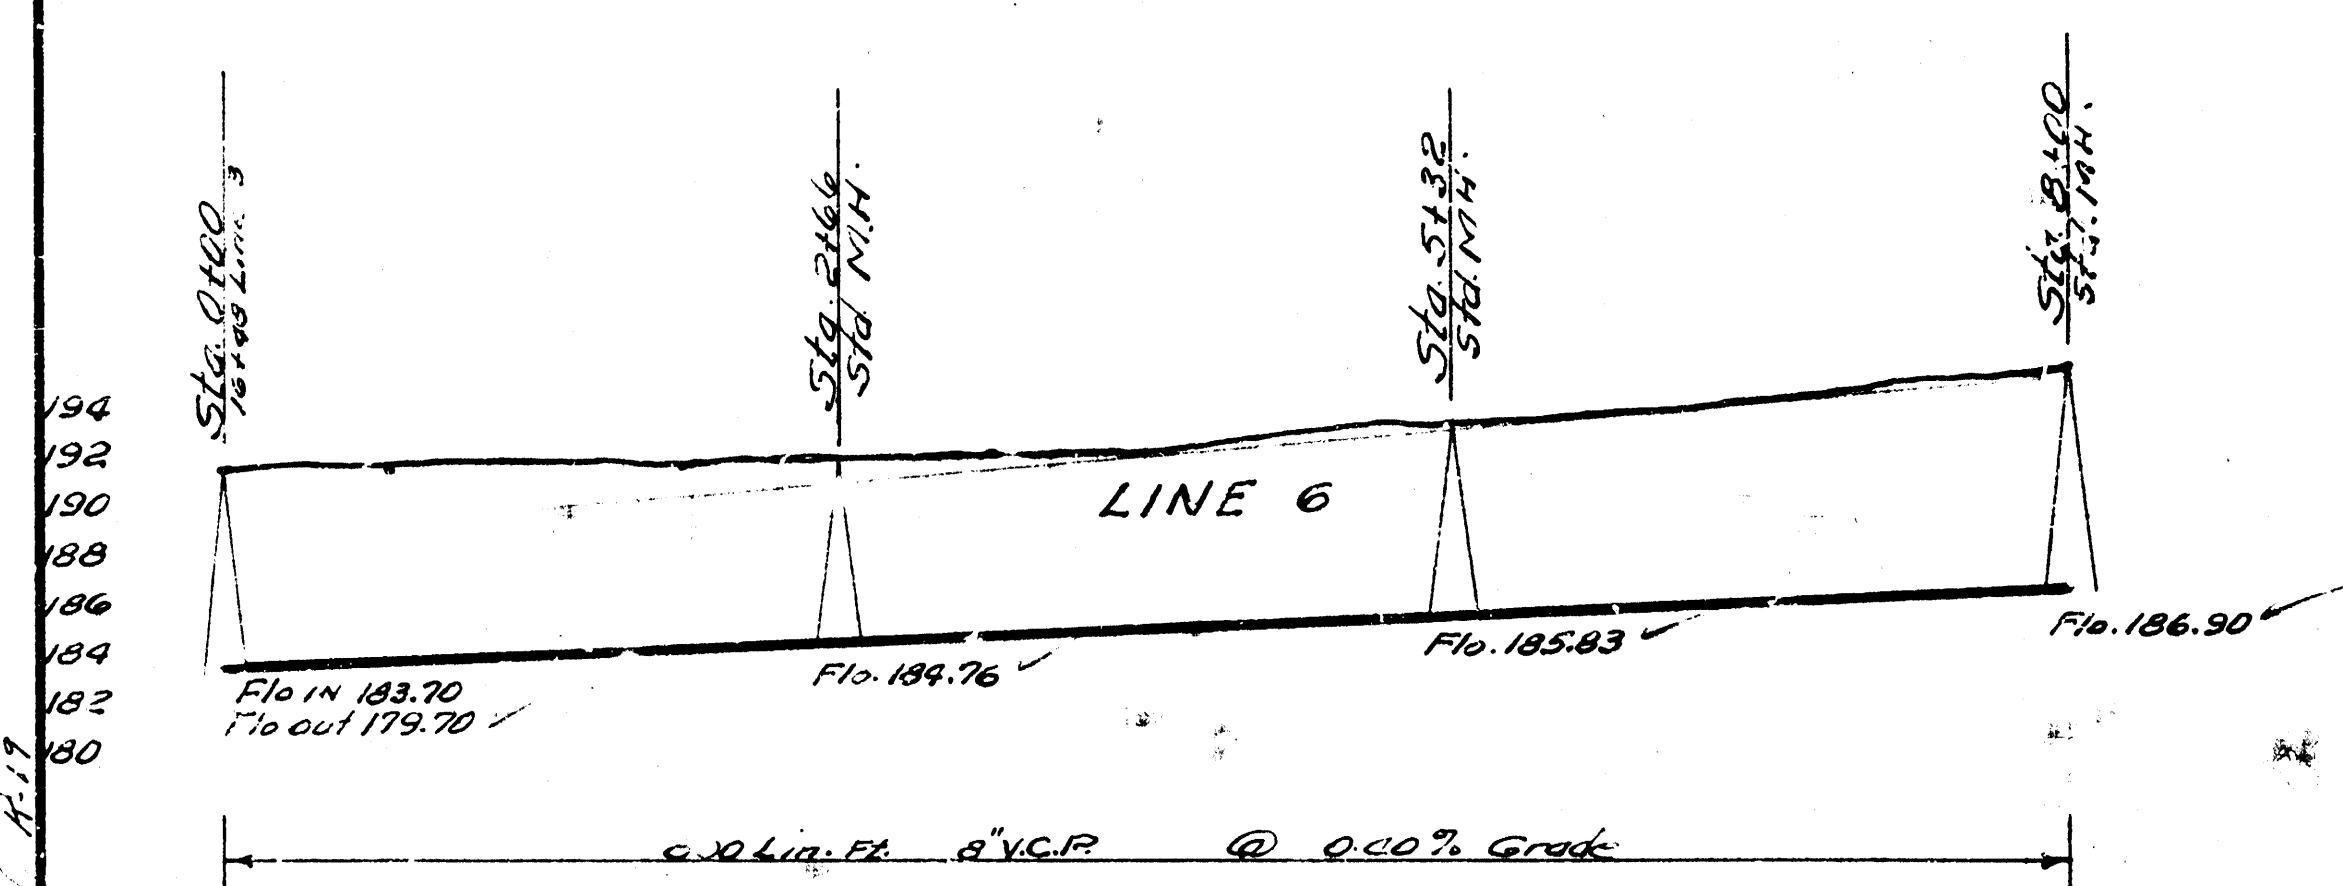

LATI SUBMAIN S-A WIS.
CITY OF WICHITA KANSAS
B.E. SMITH CITY ENGINEER
C-24-83