
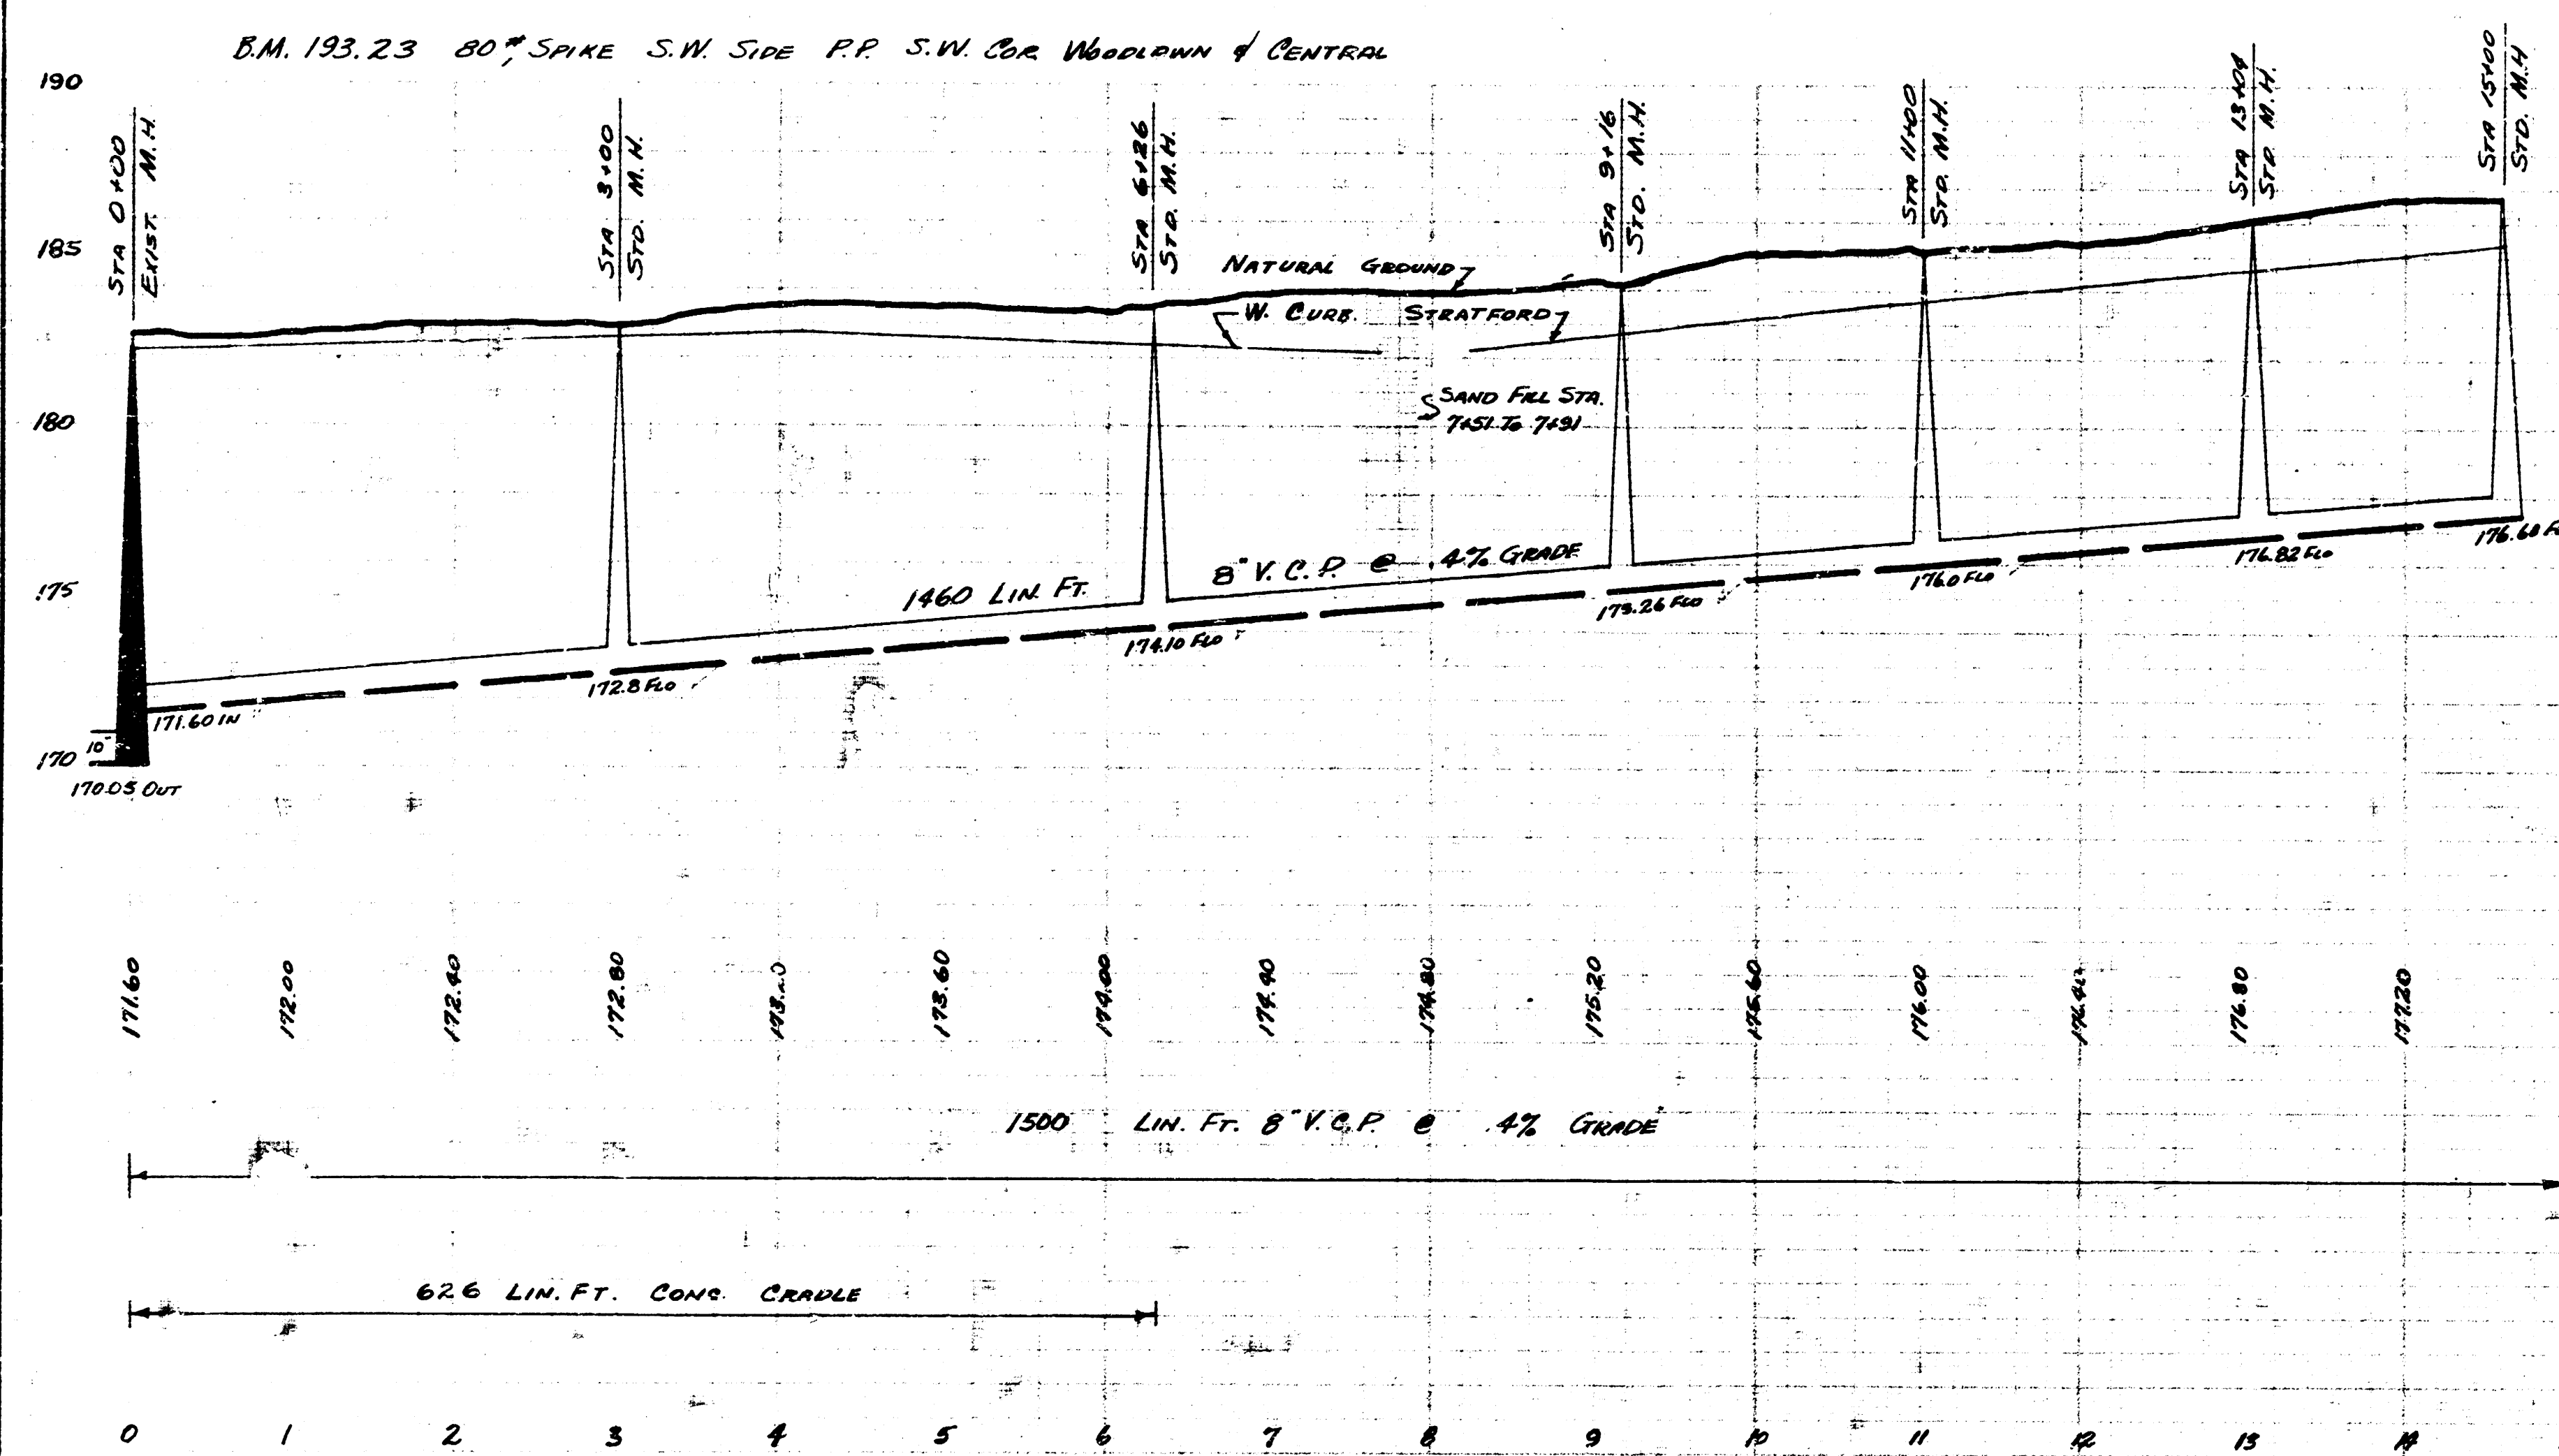


Survey By - Engineer, No. 19
 Plan No. - 1956
 Date - JAN. 1956

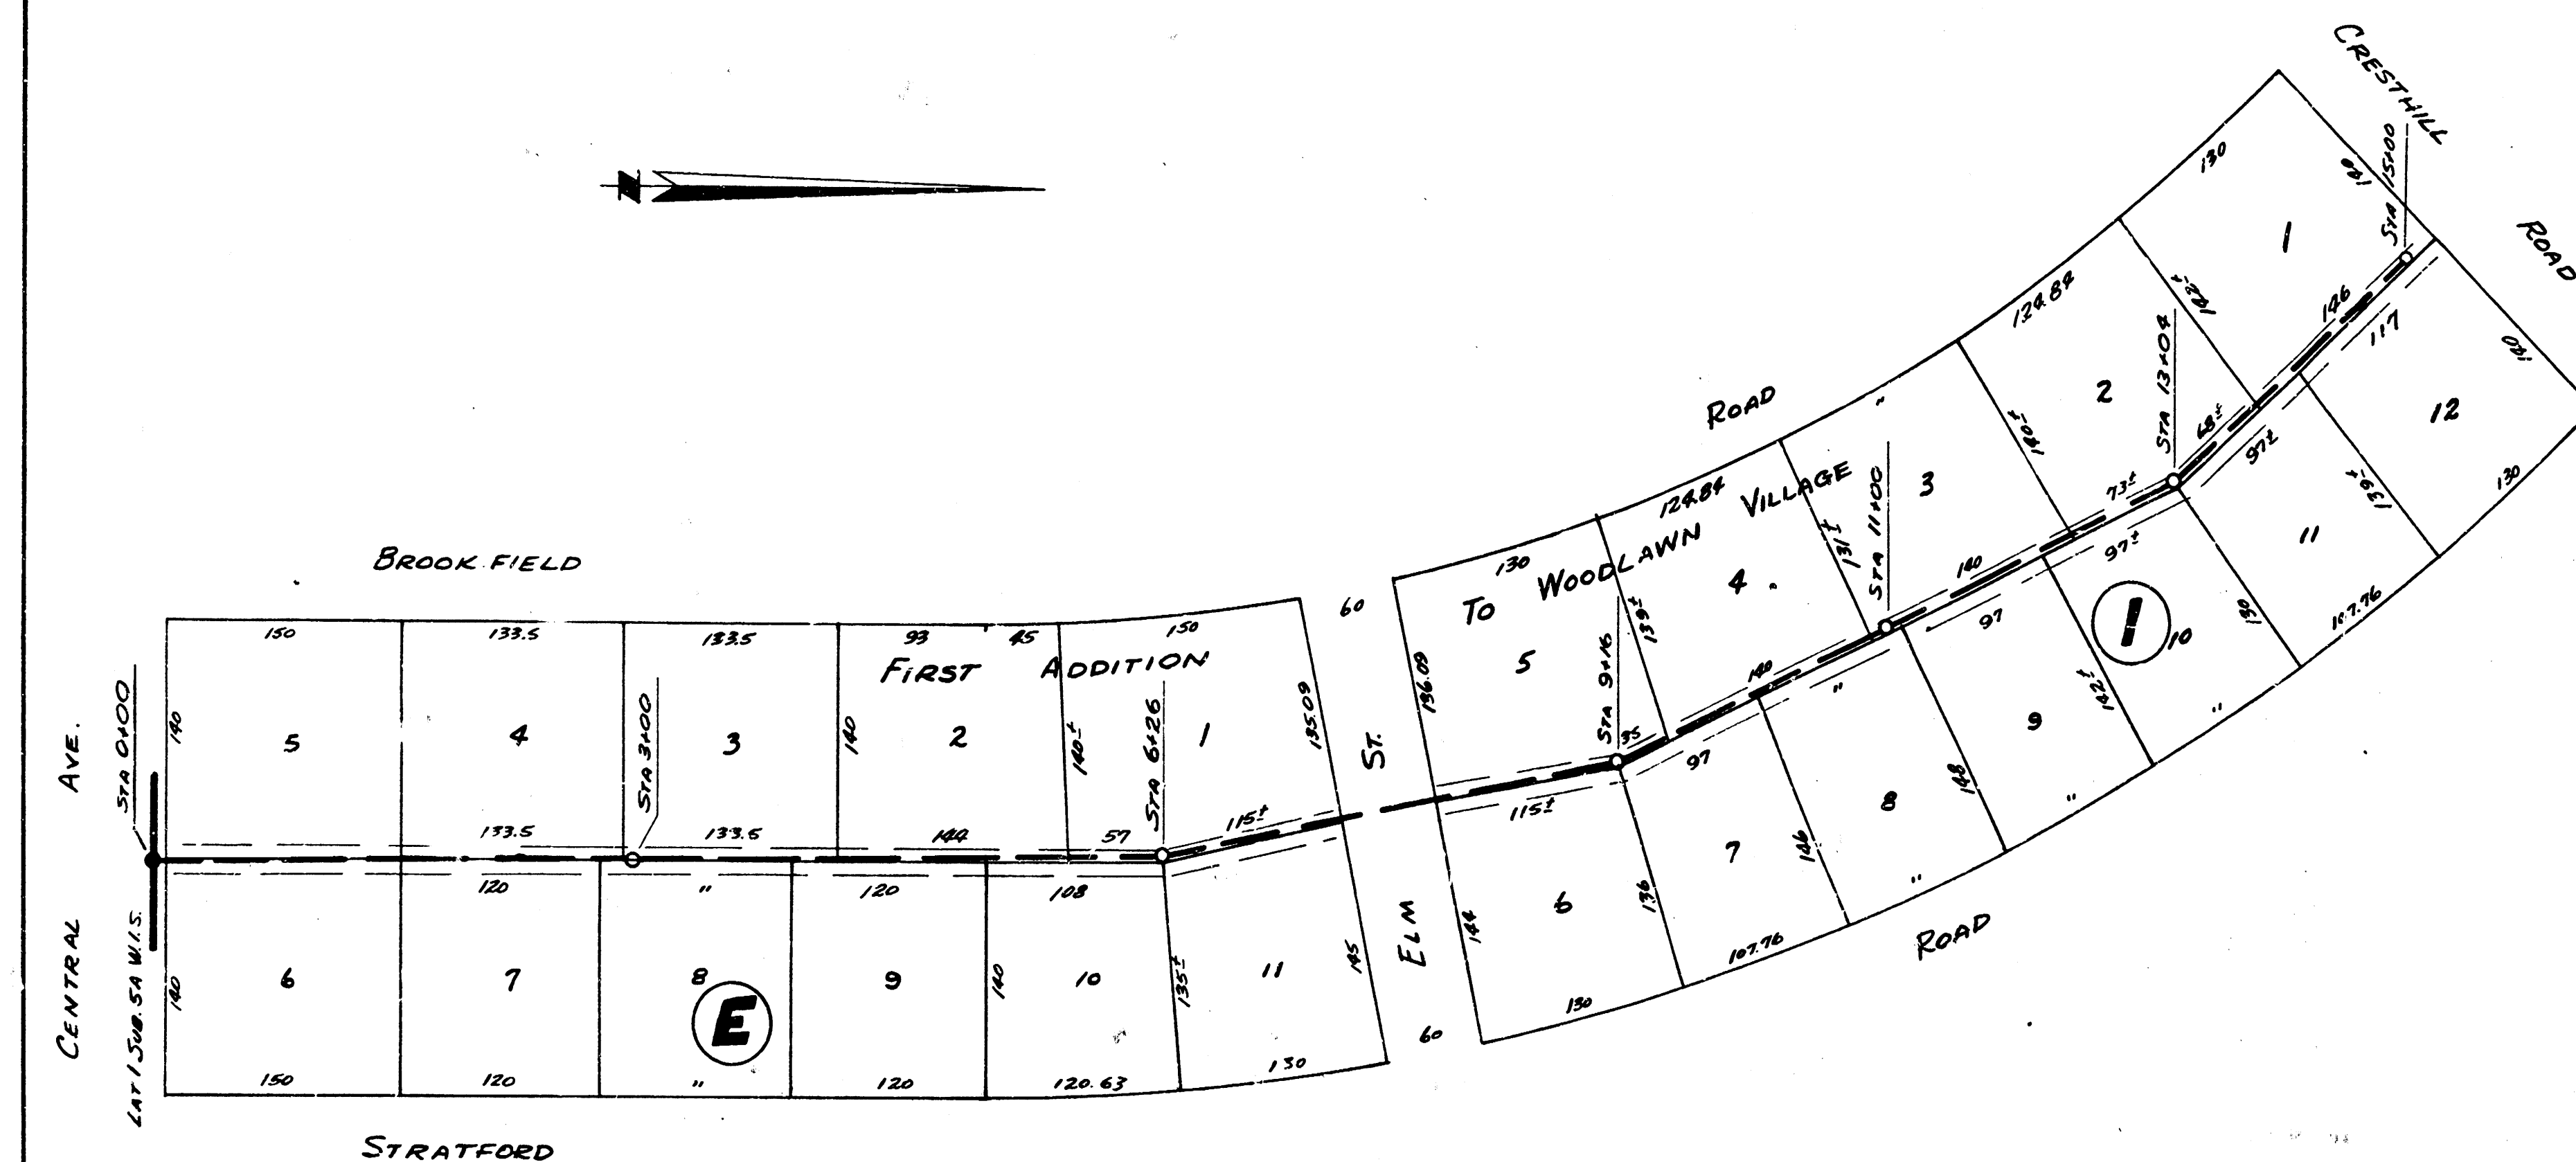

PLAN SCALE 1"=80'
 PROFILE SCALE 1"=80' HOR., 1"=4' VERTICAL

LAT 3 SUB 5A W.I.S.
 CITY OF WICHITA KANSAS
 B.E. SMITH CITY ENGINEER
 Feb., 1956 PROJ. No. C25-75