
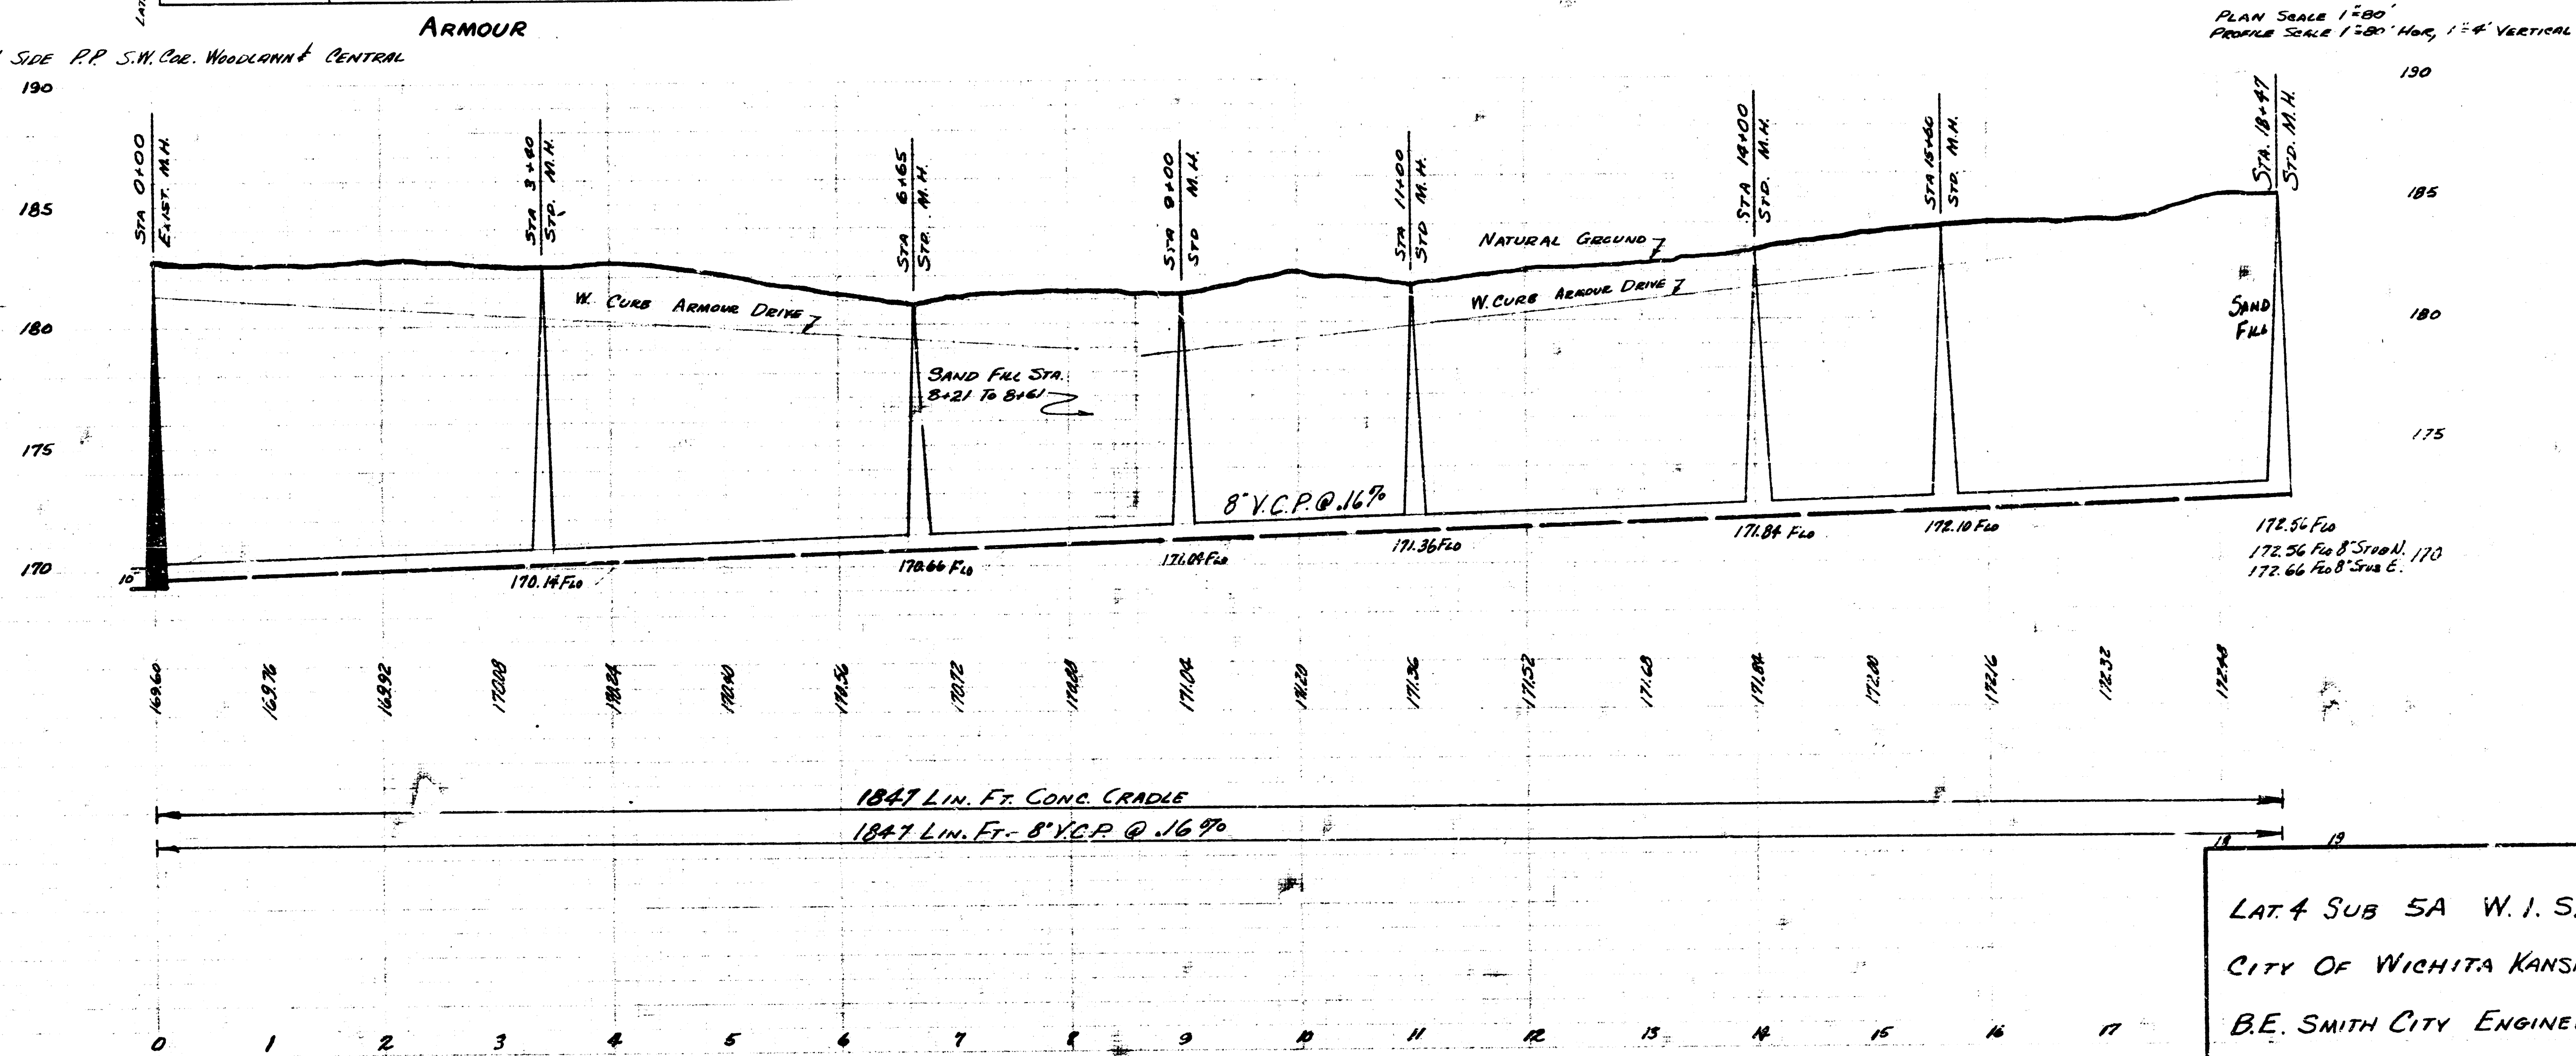


Survey By: KEMMER, MERRILL K-19
 Plan By: T. DENNEY
 Checked By: Jan 1956
 City

B.M. 193.23 HEAD 80' SPIKE S.W. SIDE R.P. S.H. CO. WOODLAWN + CENTRAL

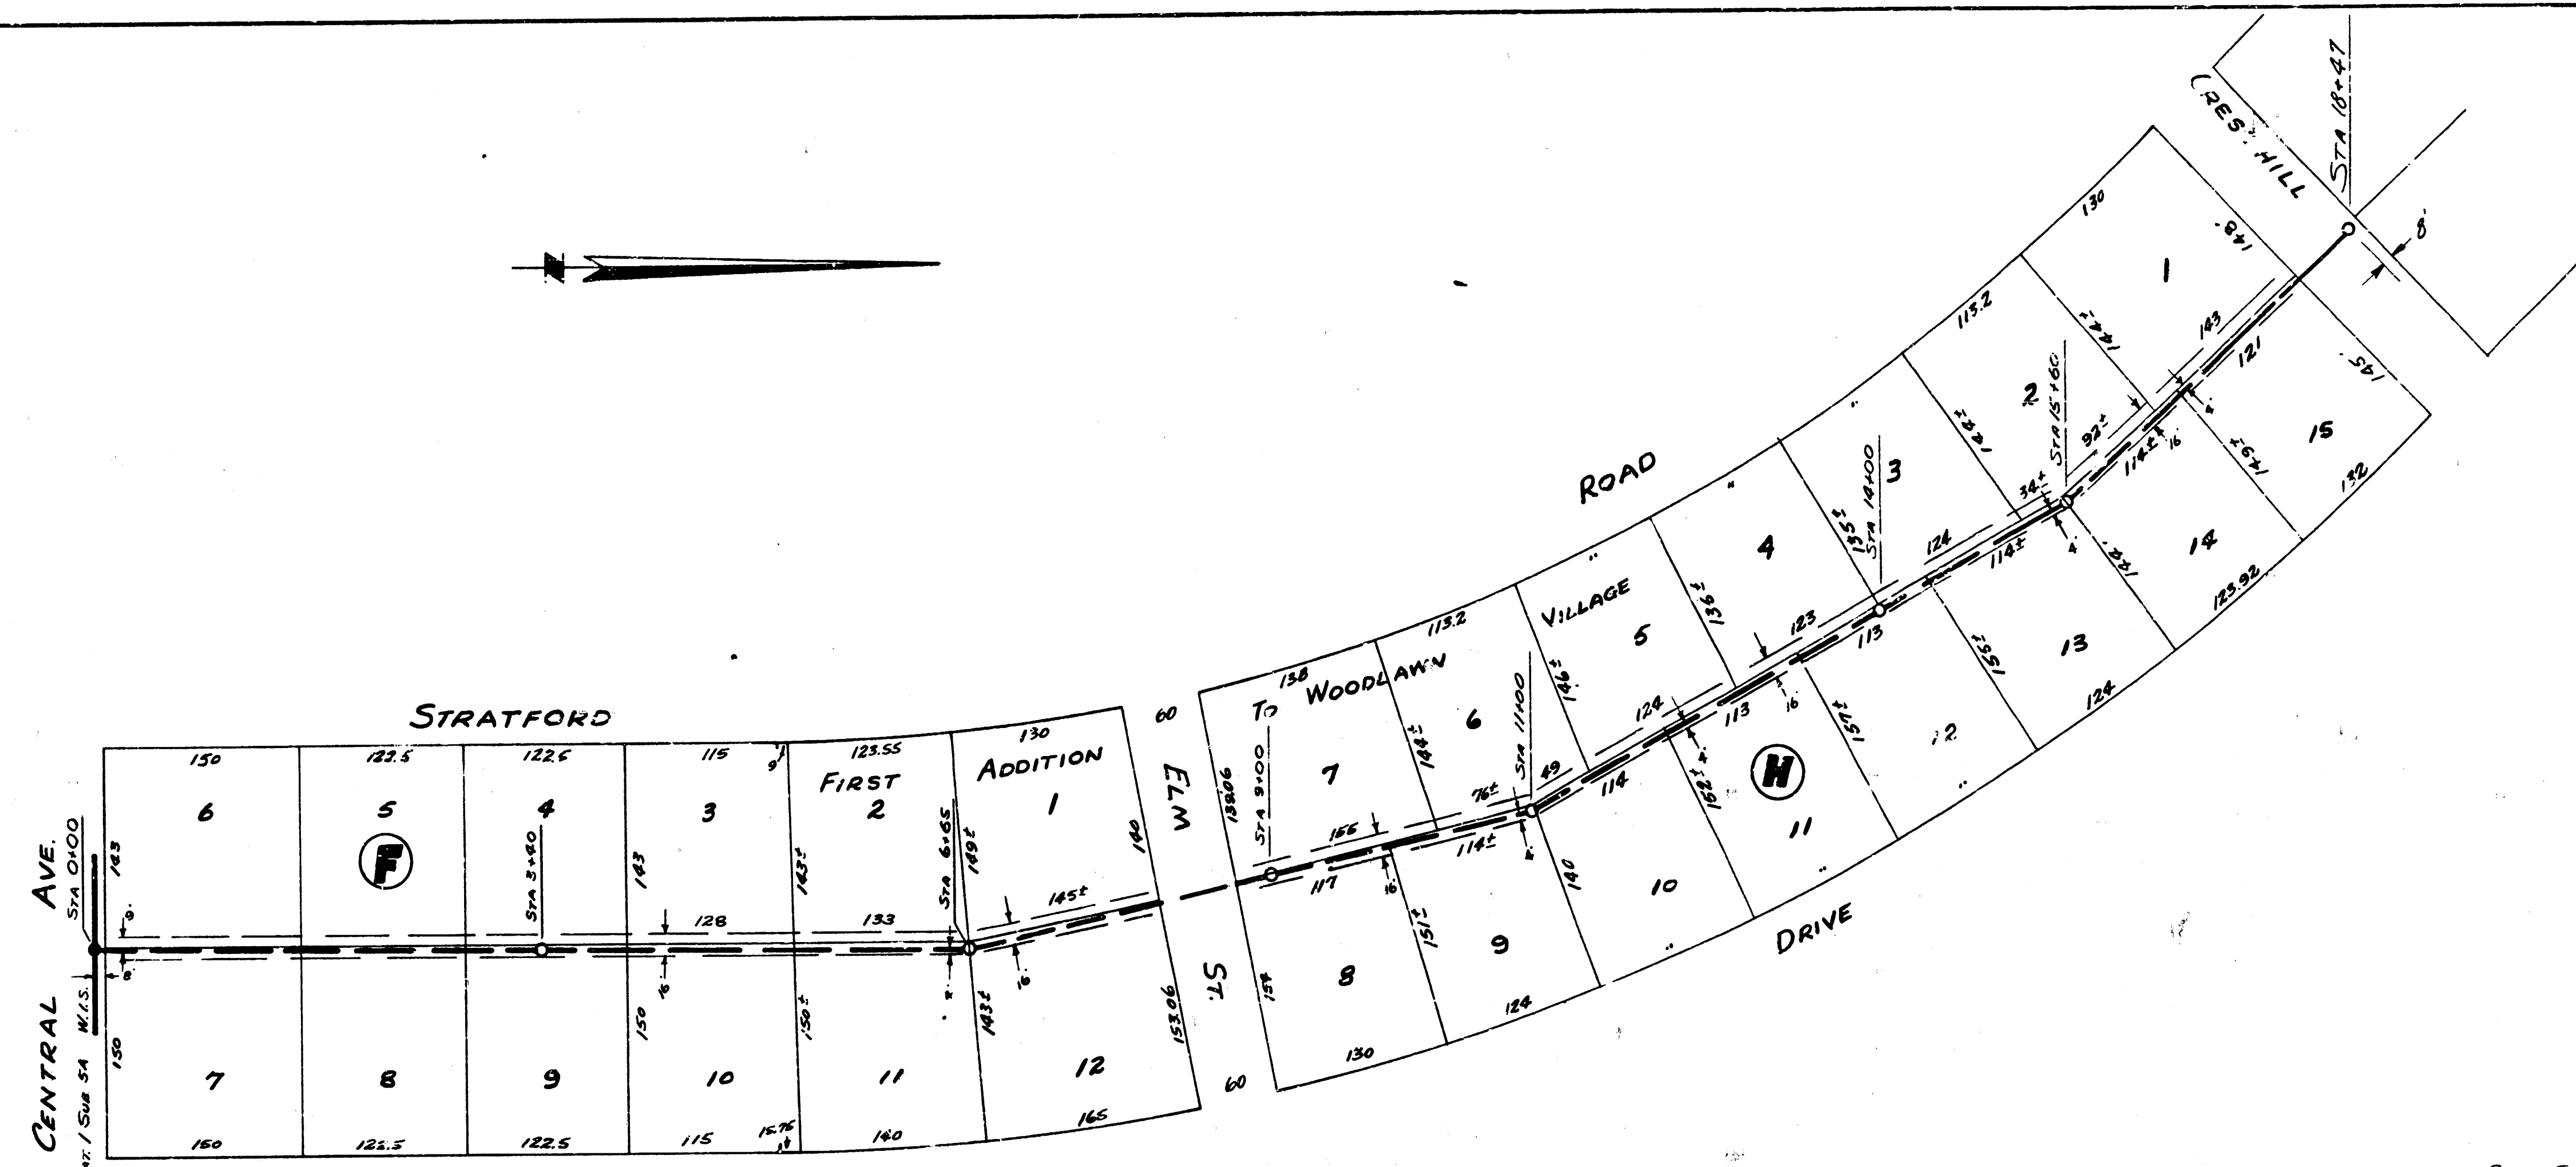

LAT. 4 SUB 5A W. 1. S.
 CITY OF WICHITA KANSAS
 B.E. SMITH CITY ENGINEER
 June 1956 PROJ. No. C25-76