


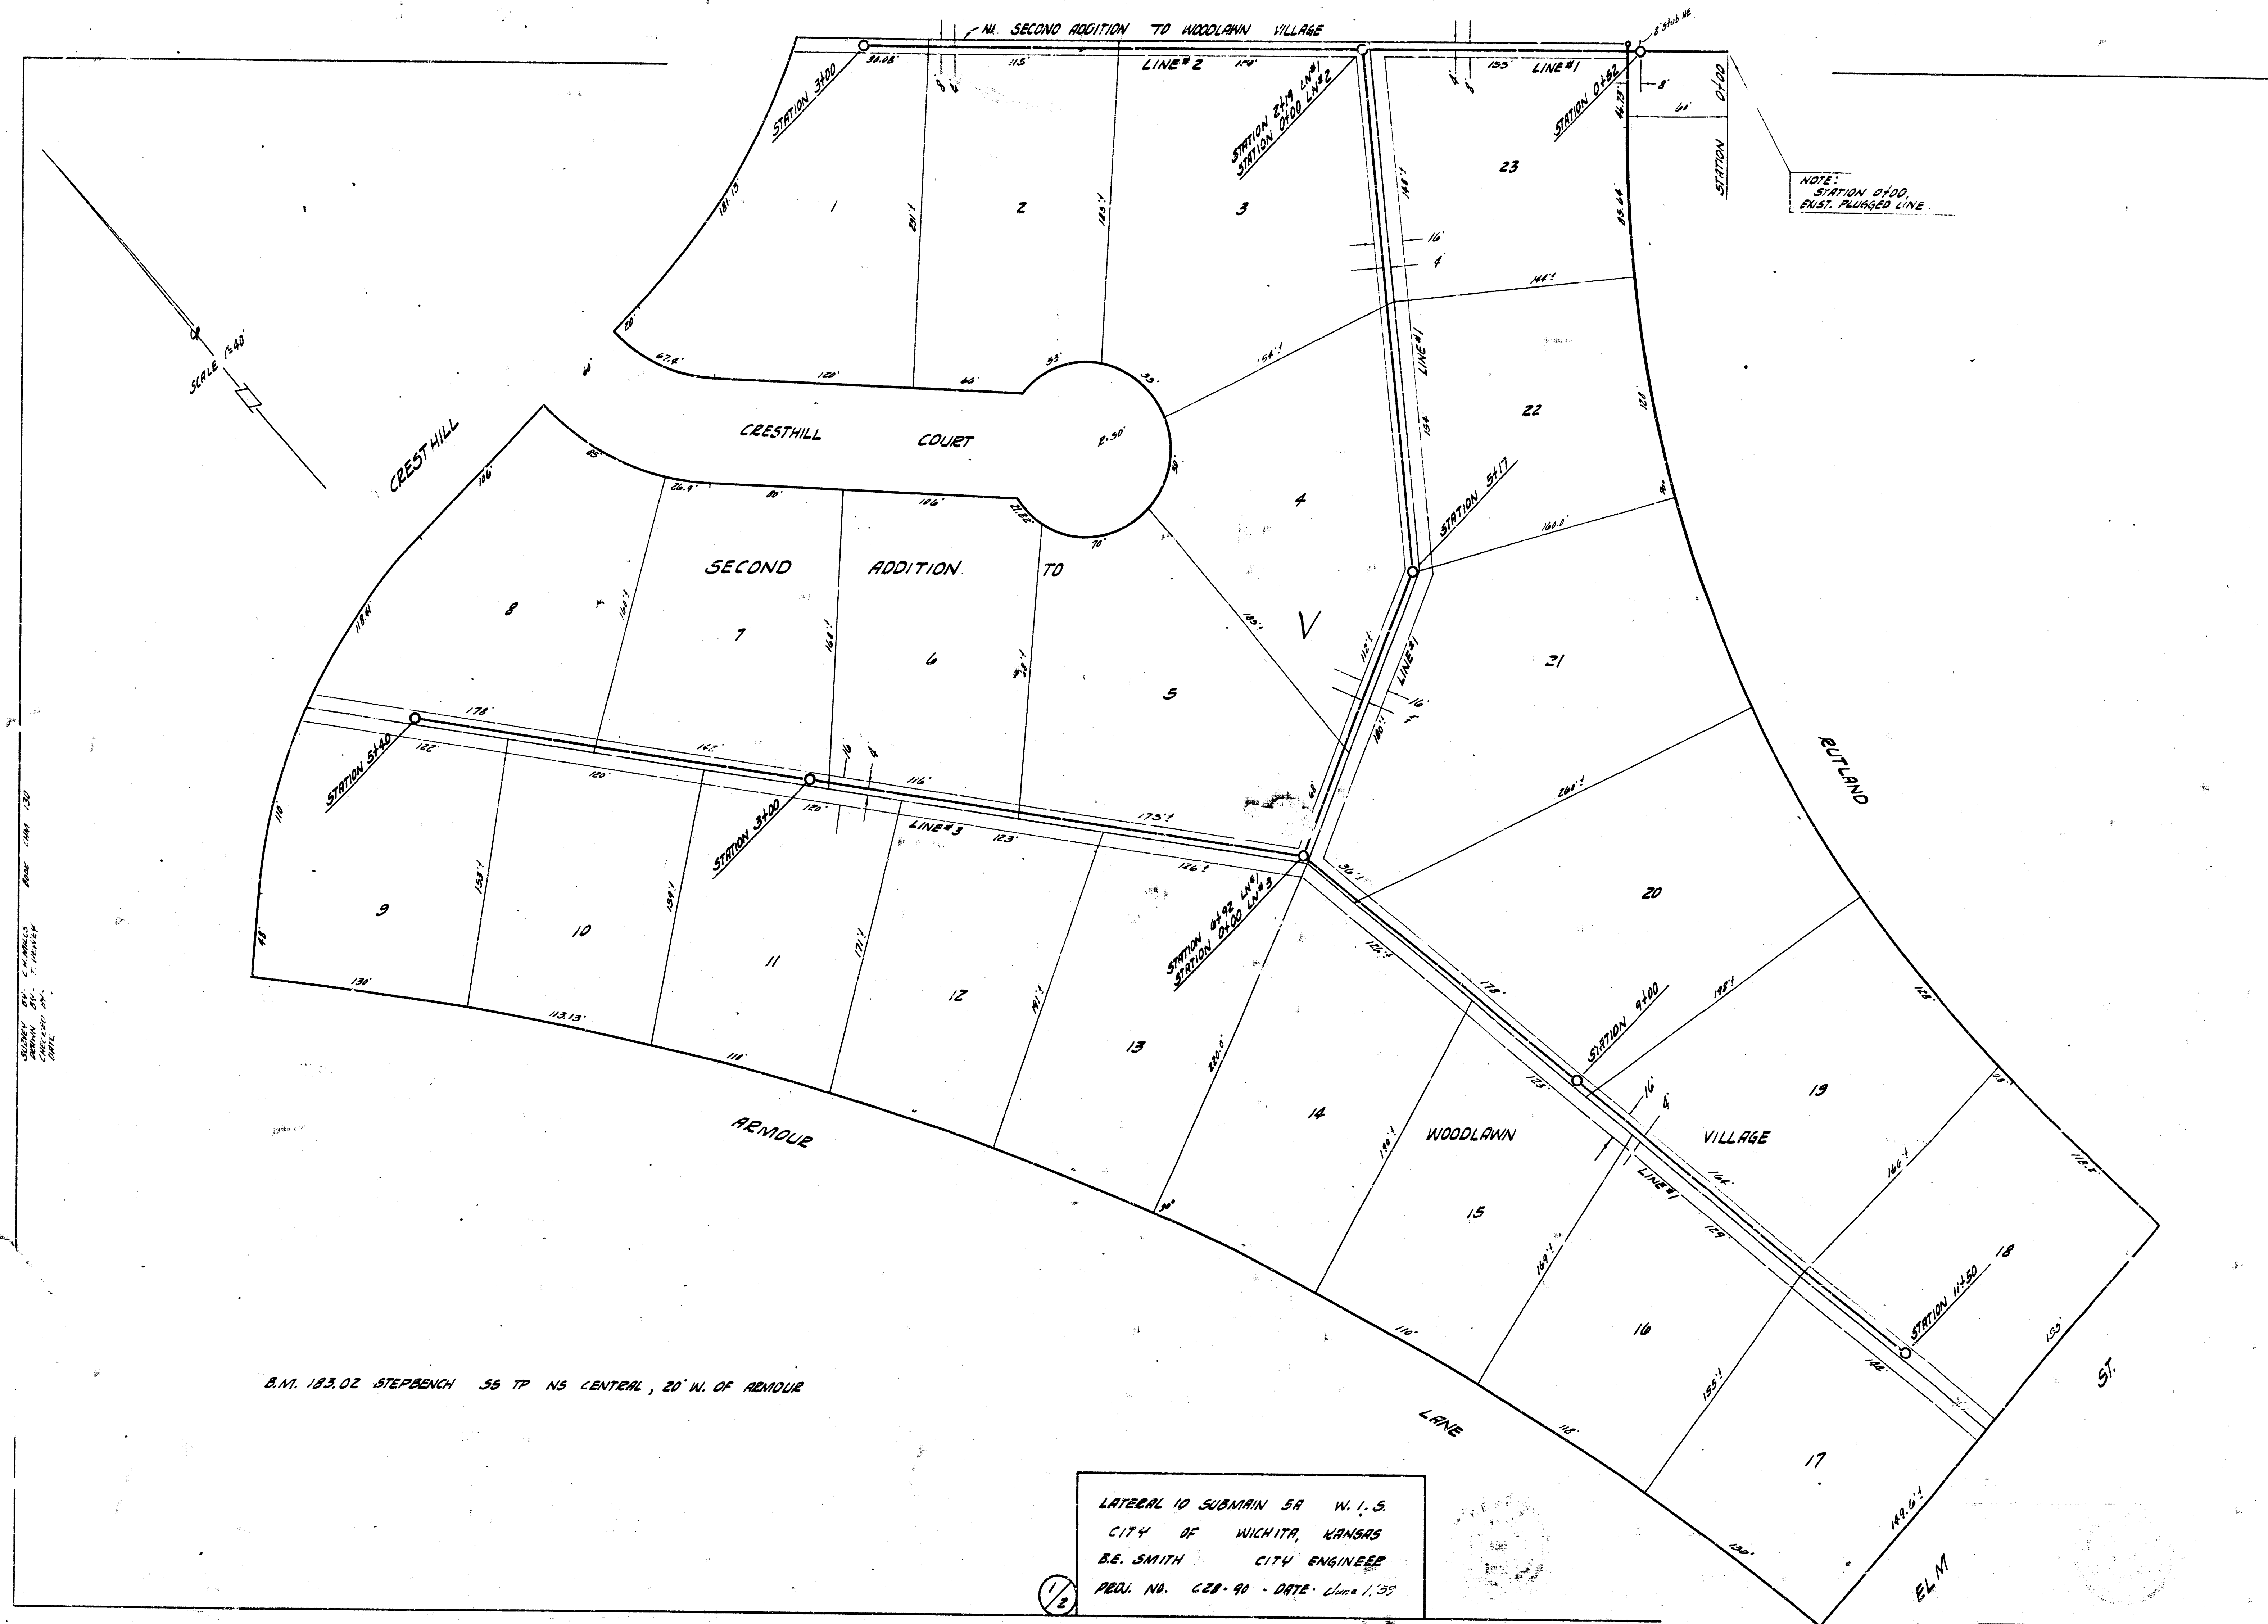

B.M. 183.02 STEPBENCH 55 TP NS CENTRAL, 20' N. OF ARMOUR

LATERAL 10 SUBMAIN SA W.I.S.
CITY OF WICHITA, KANSAS
B.E. SMITH CITY ENGINEER
PERM. NO. CEB-90 DATE June 1, 1995

NOTE:
STATION 0100,
RUST PLUGGED LINE

