


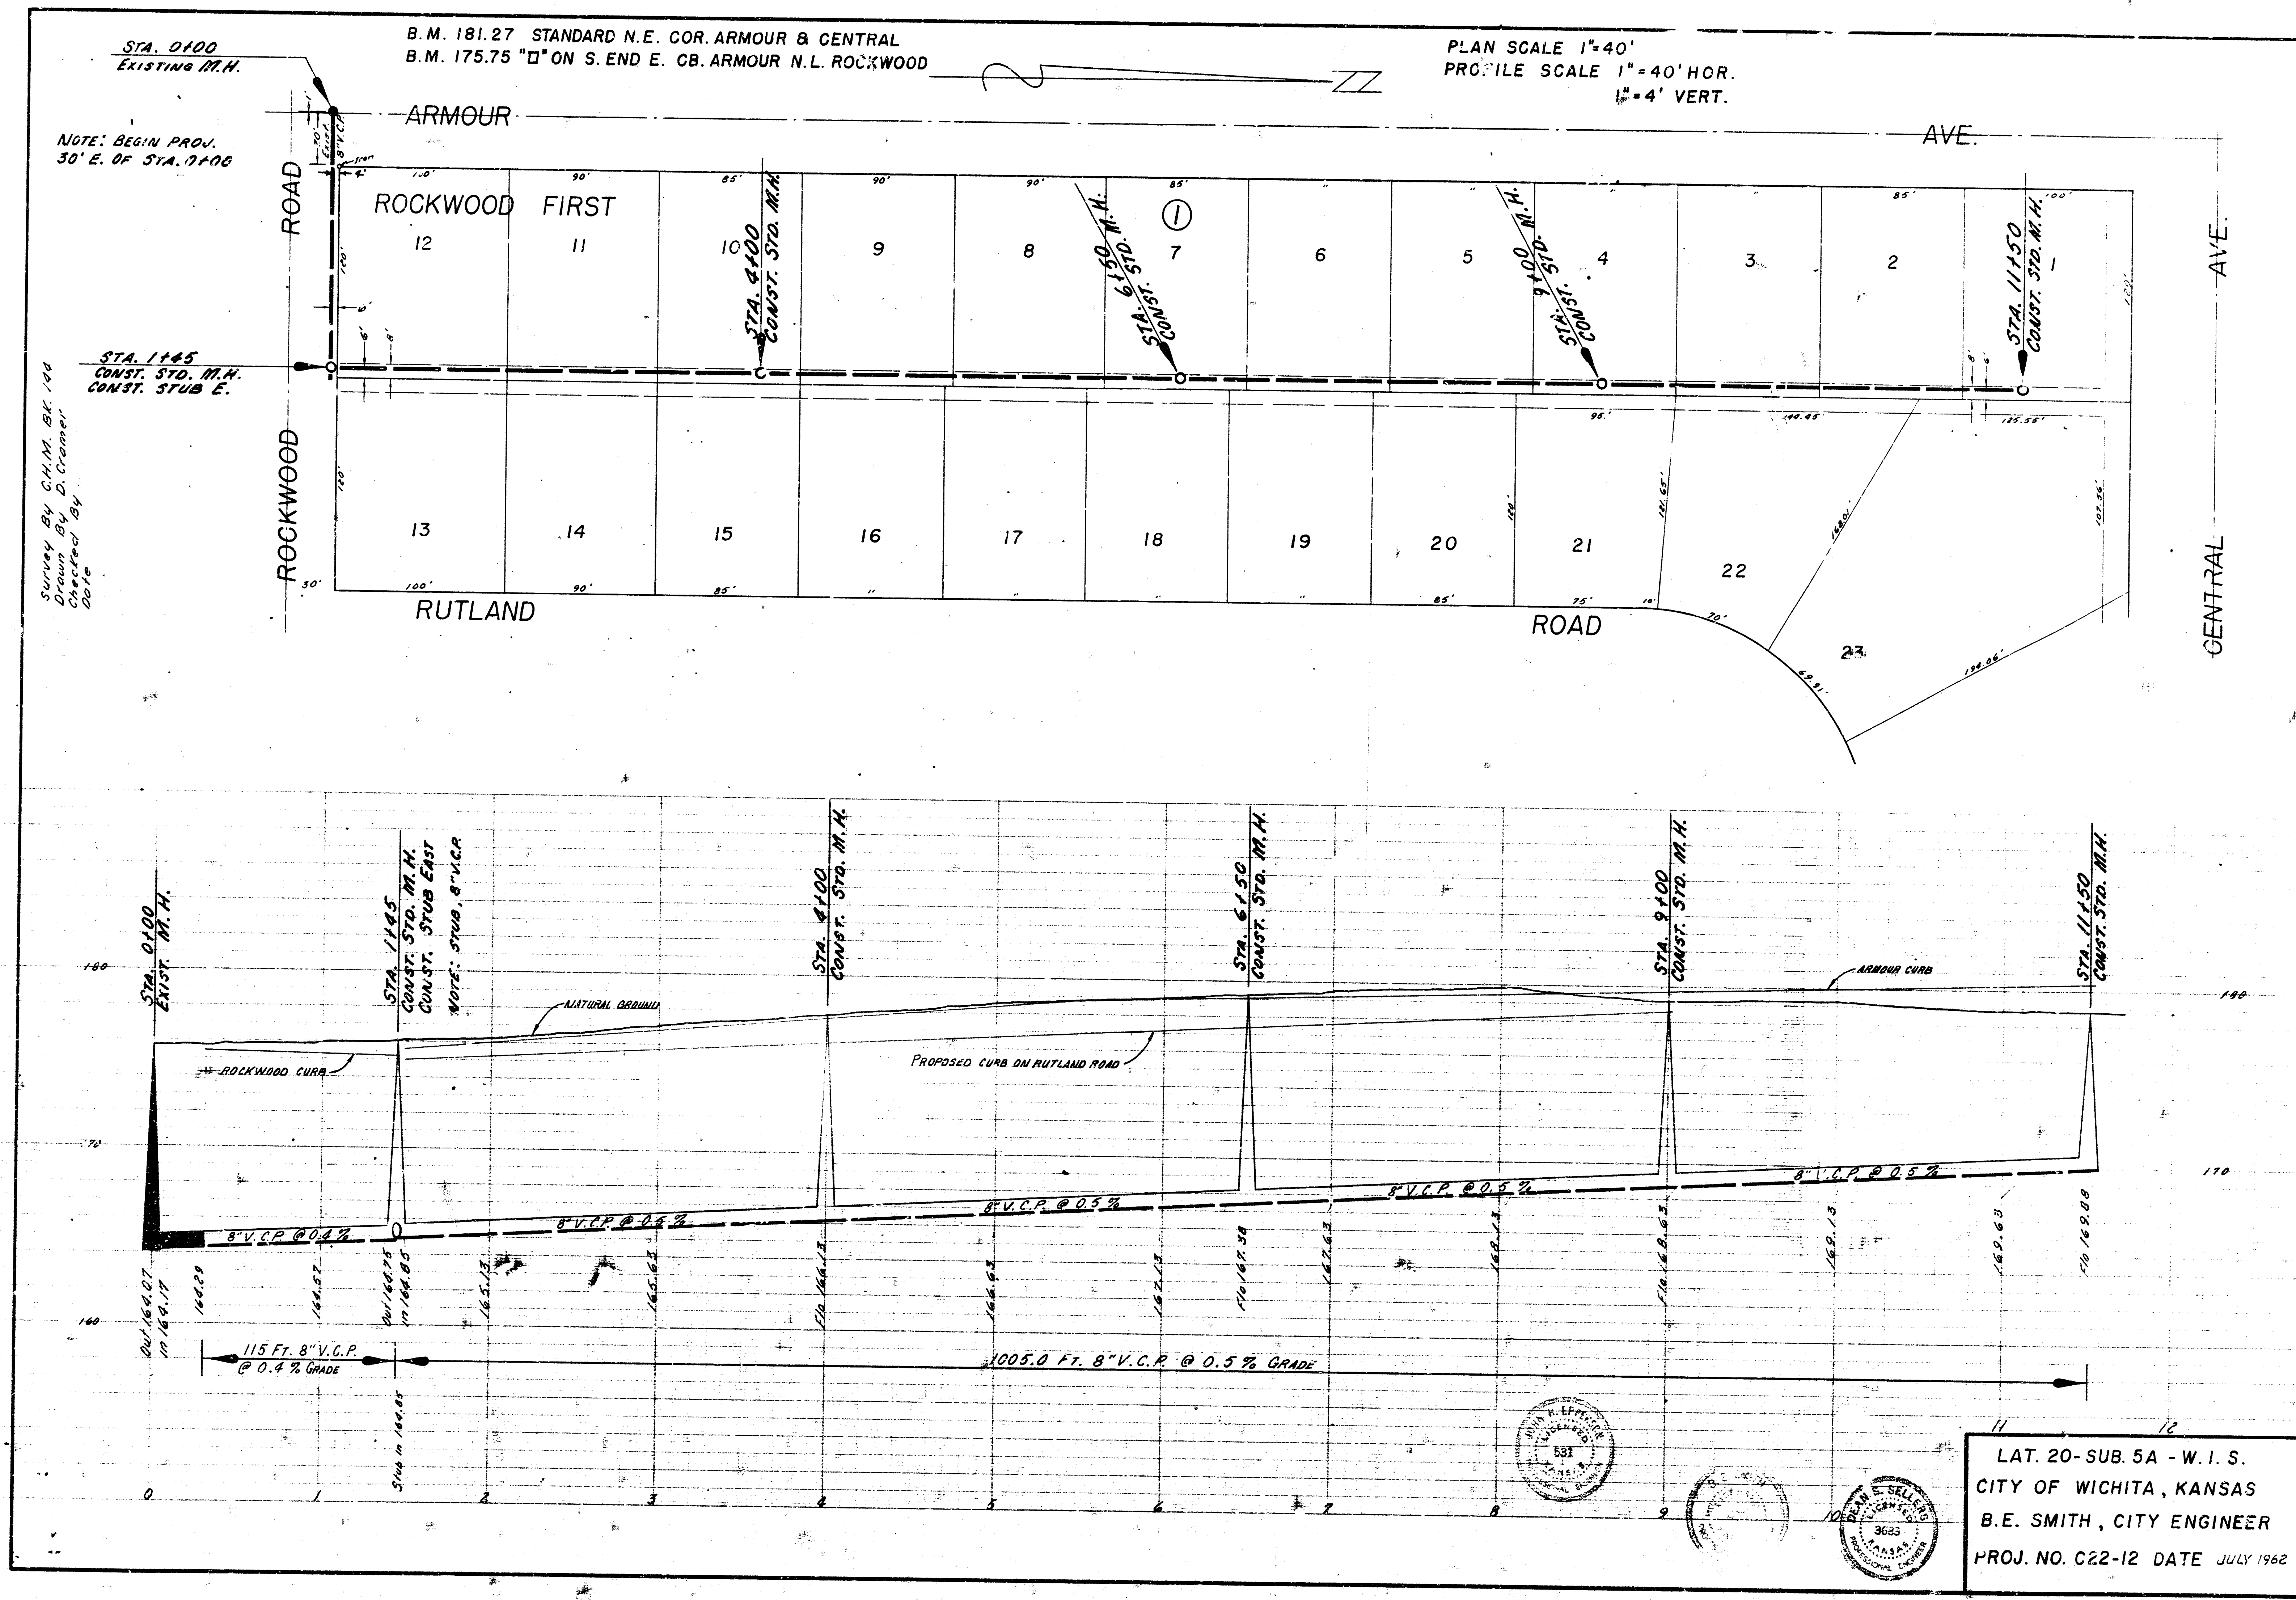

LAT. 20-SUB. 5A - W. 1. S.
CITY OF WICHITA, KANSAS
B.E. SMITH, CITY ENGINEER
PROJ. NO. C22-12 DATE JULY 1962