

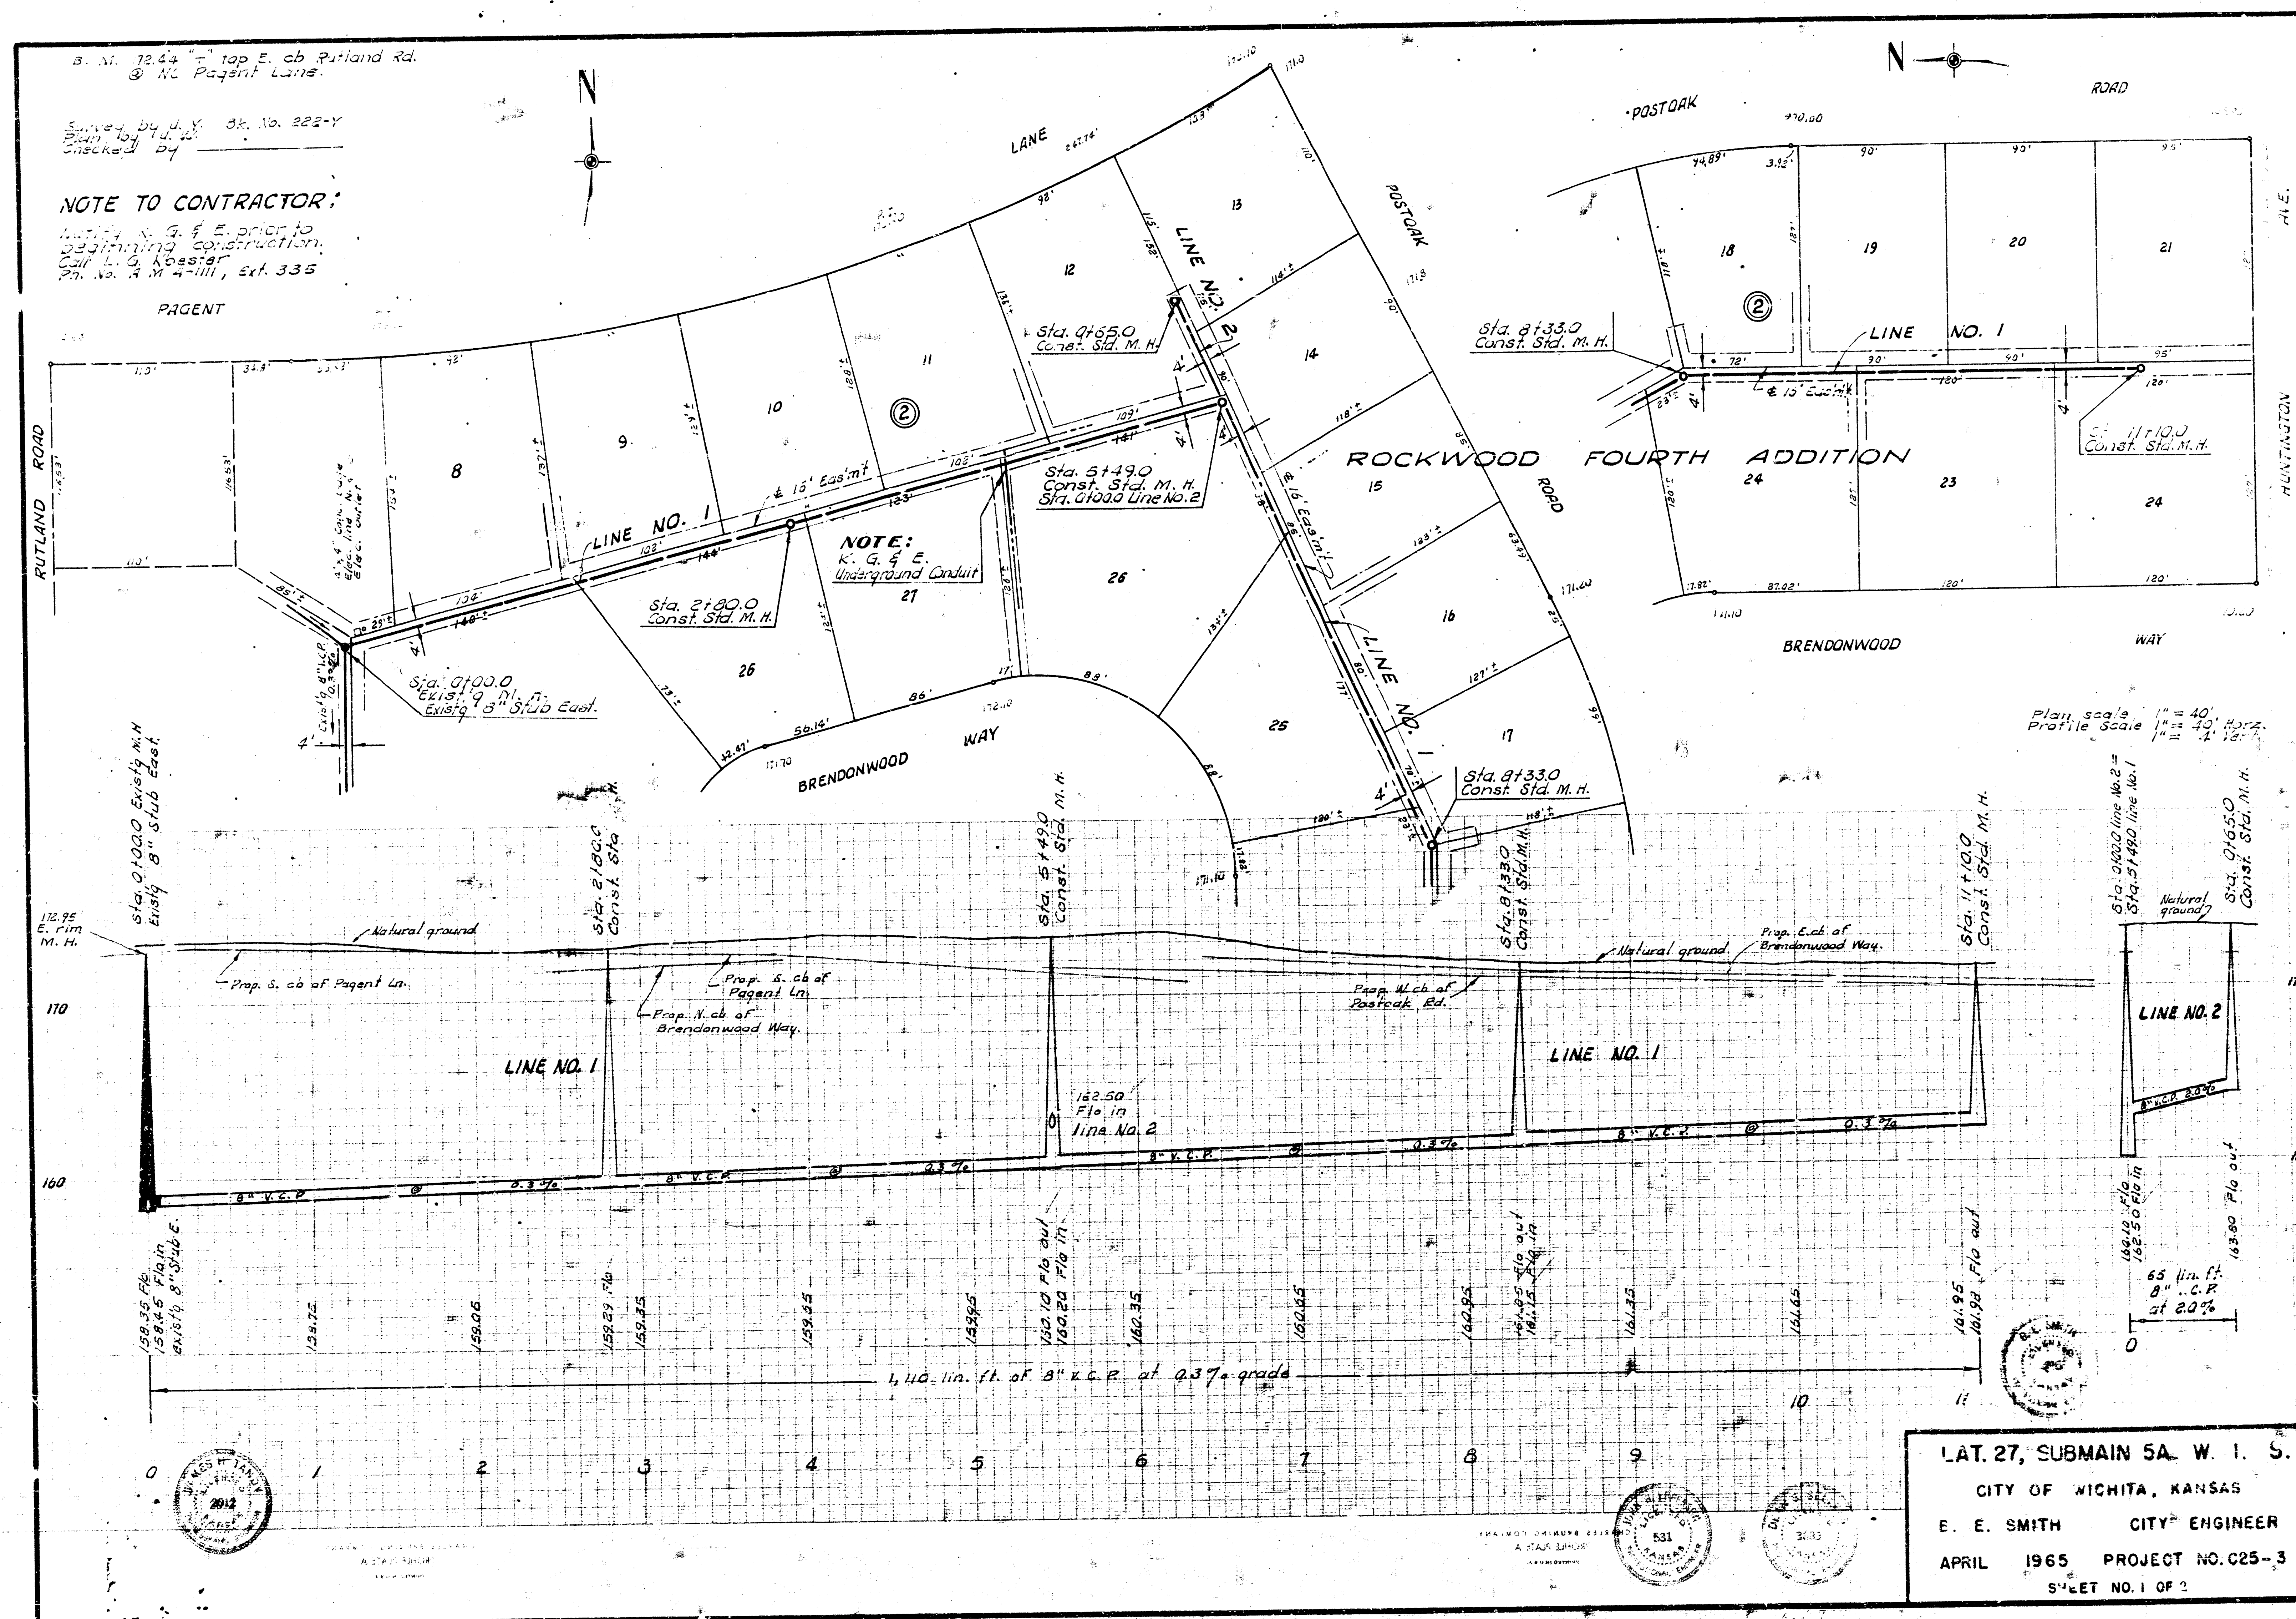


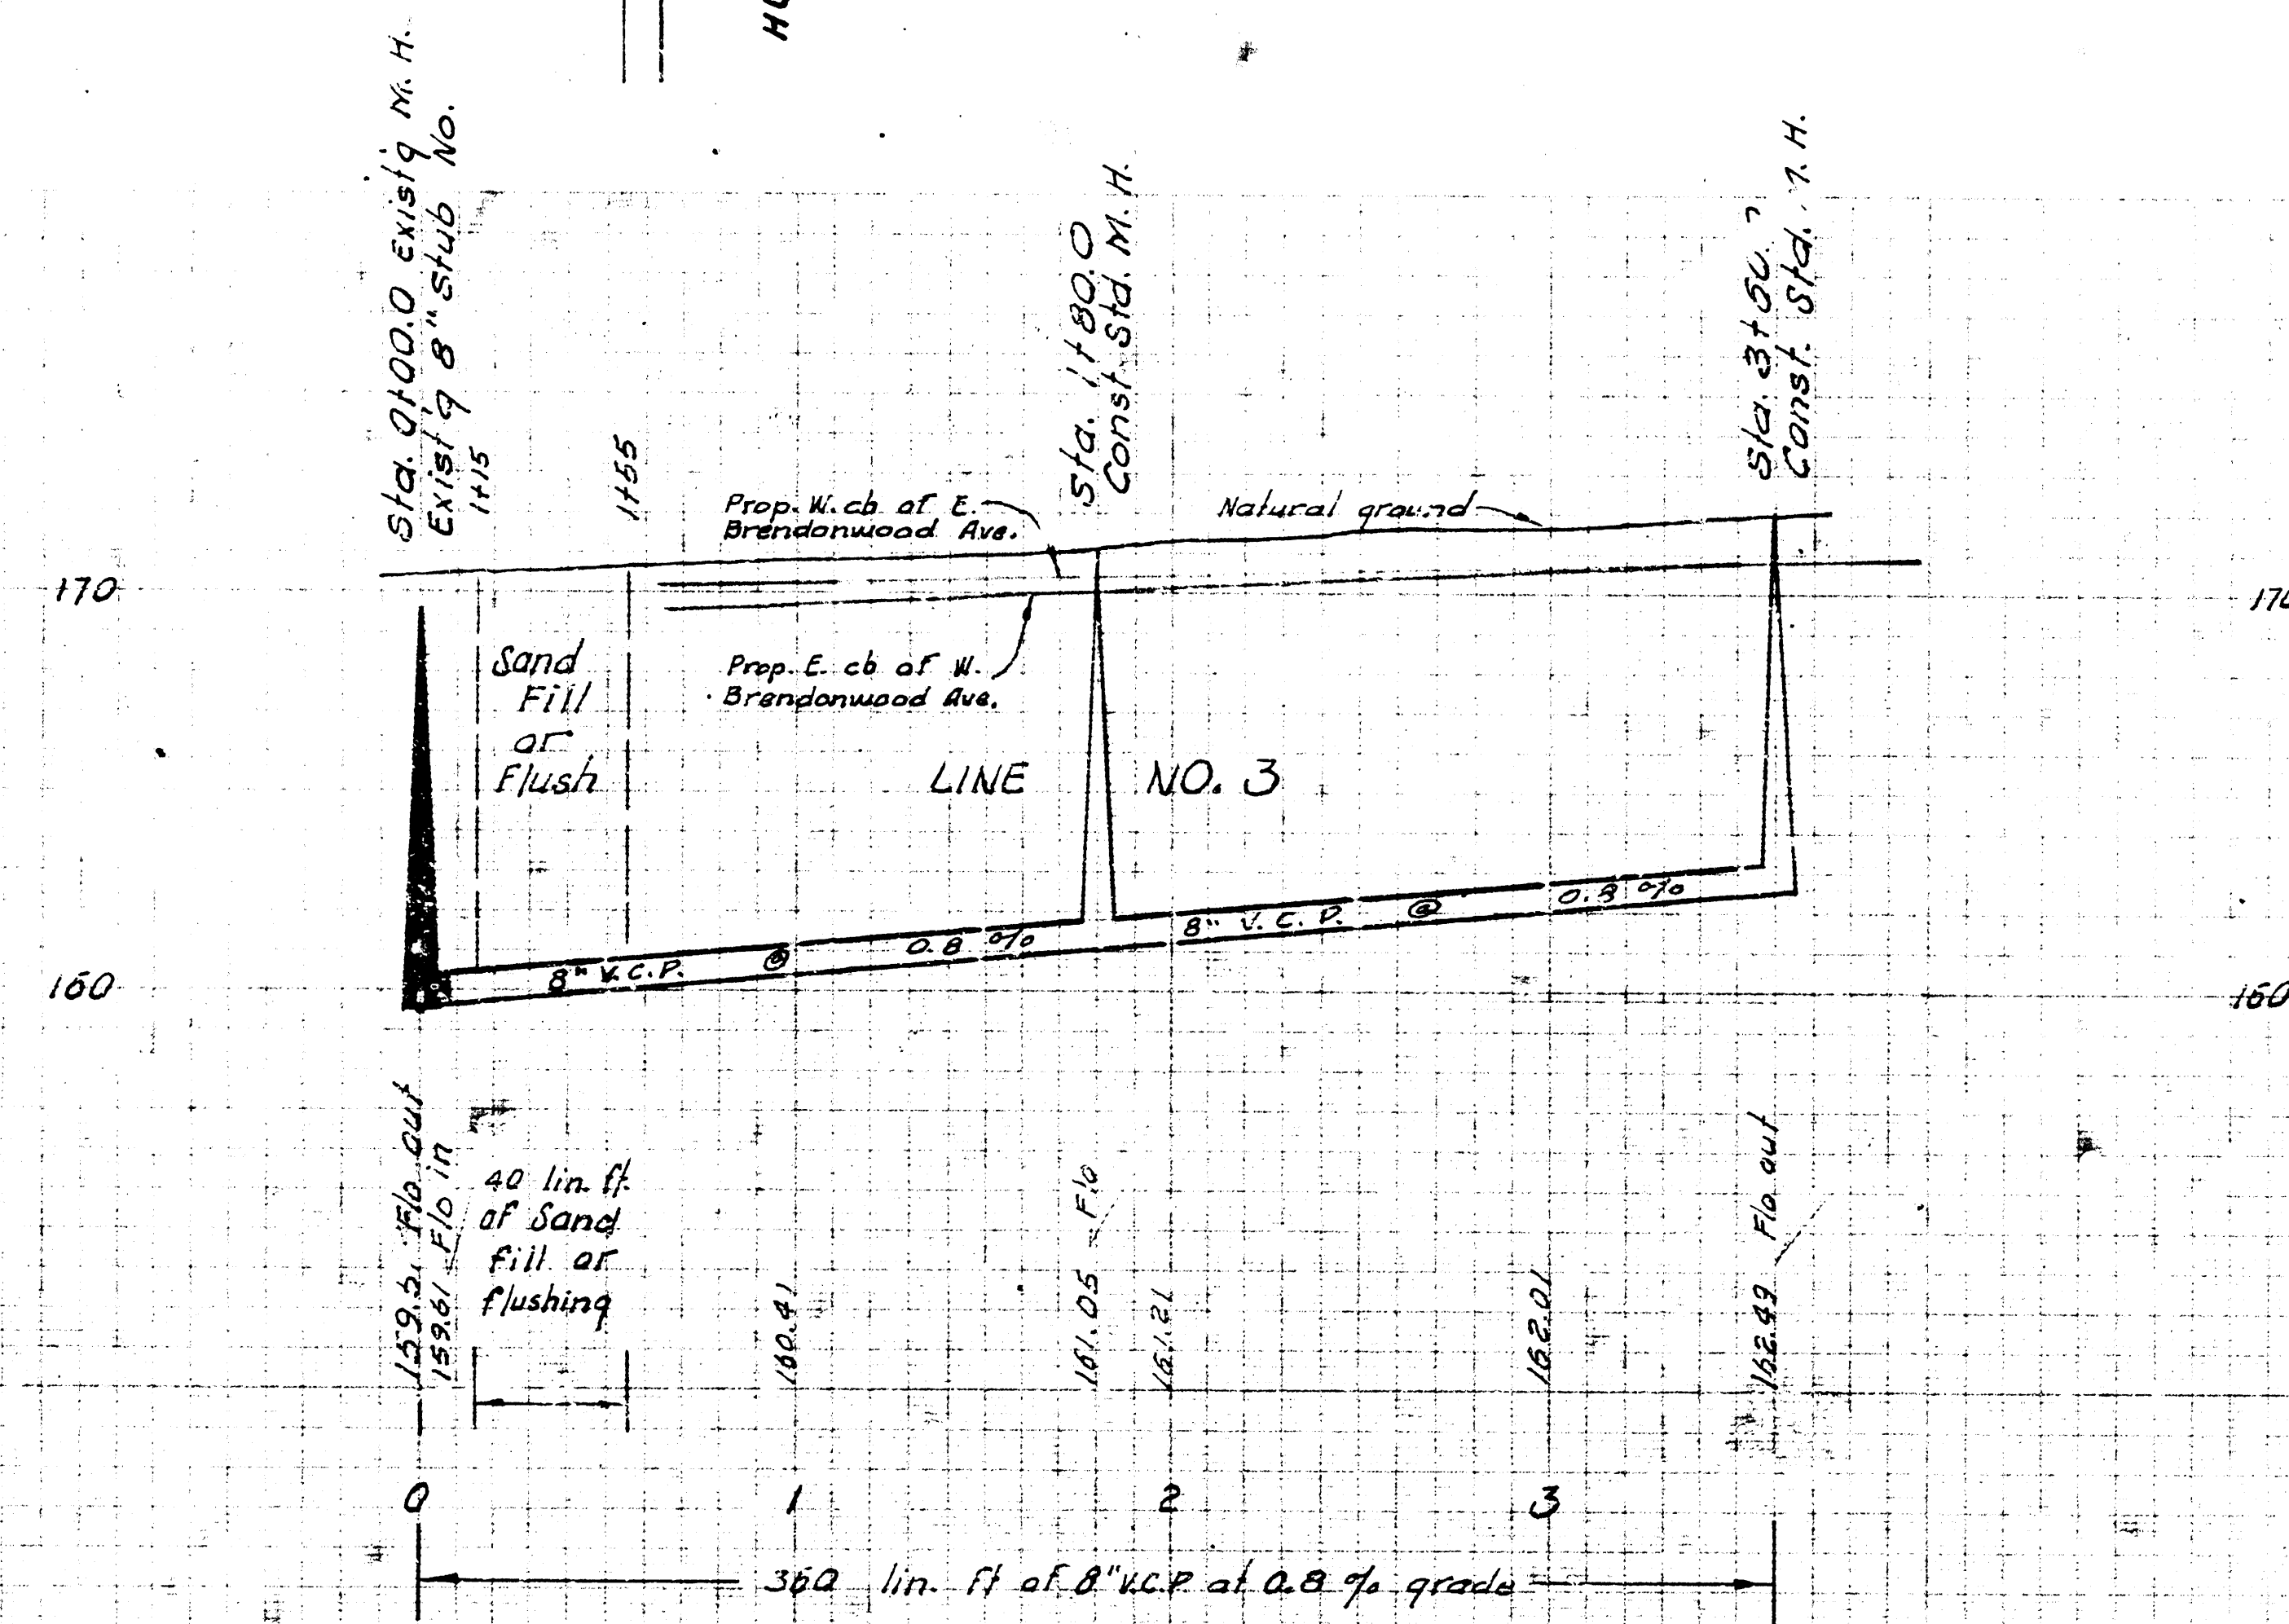

B. M. 109.02 R. R. spike N. S. Bell Pole NE Rut. and Rd. & Douglas Ave.

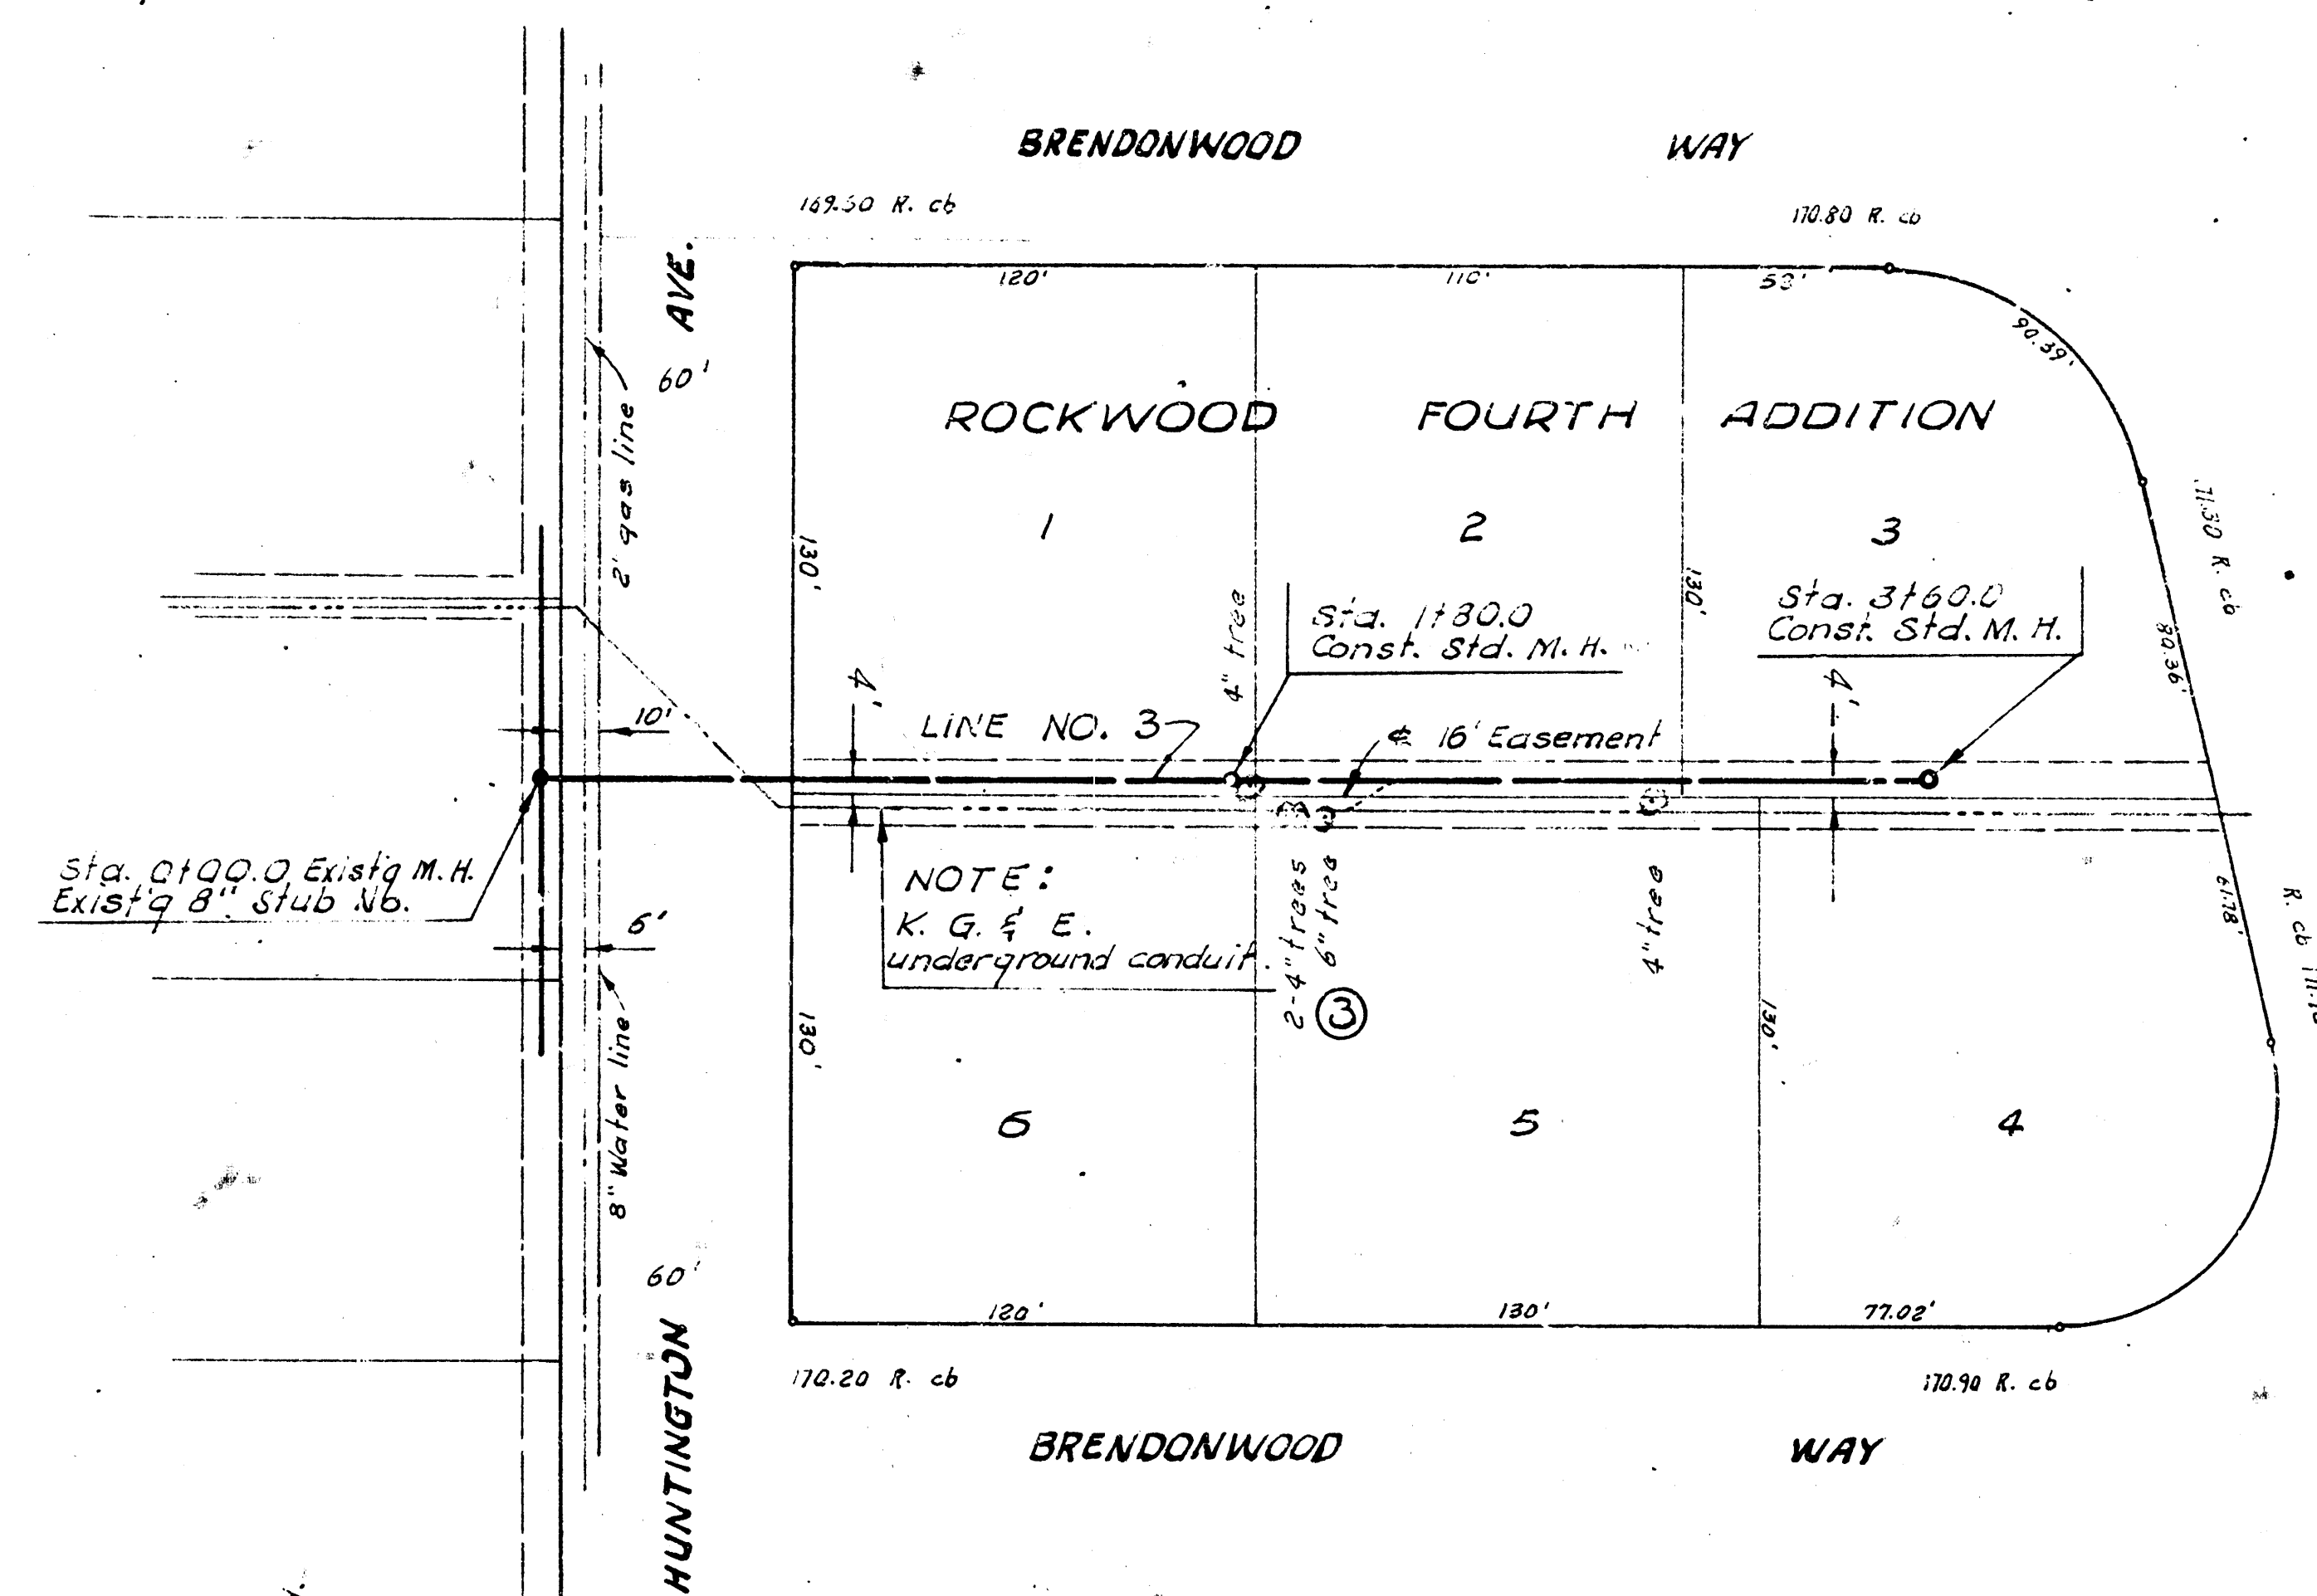

L. A. T. 27, SUBMAIN 5A, W. I. S.
PROJECT NO. C25-3
SHEET NO. 2 OF 2