

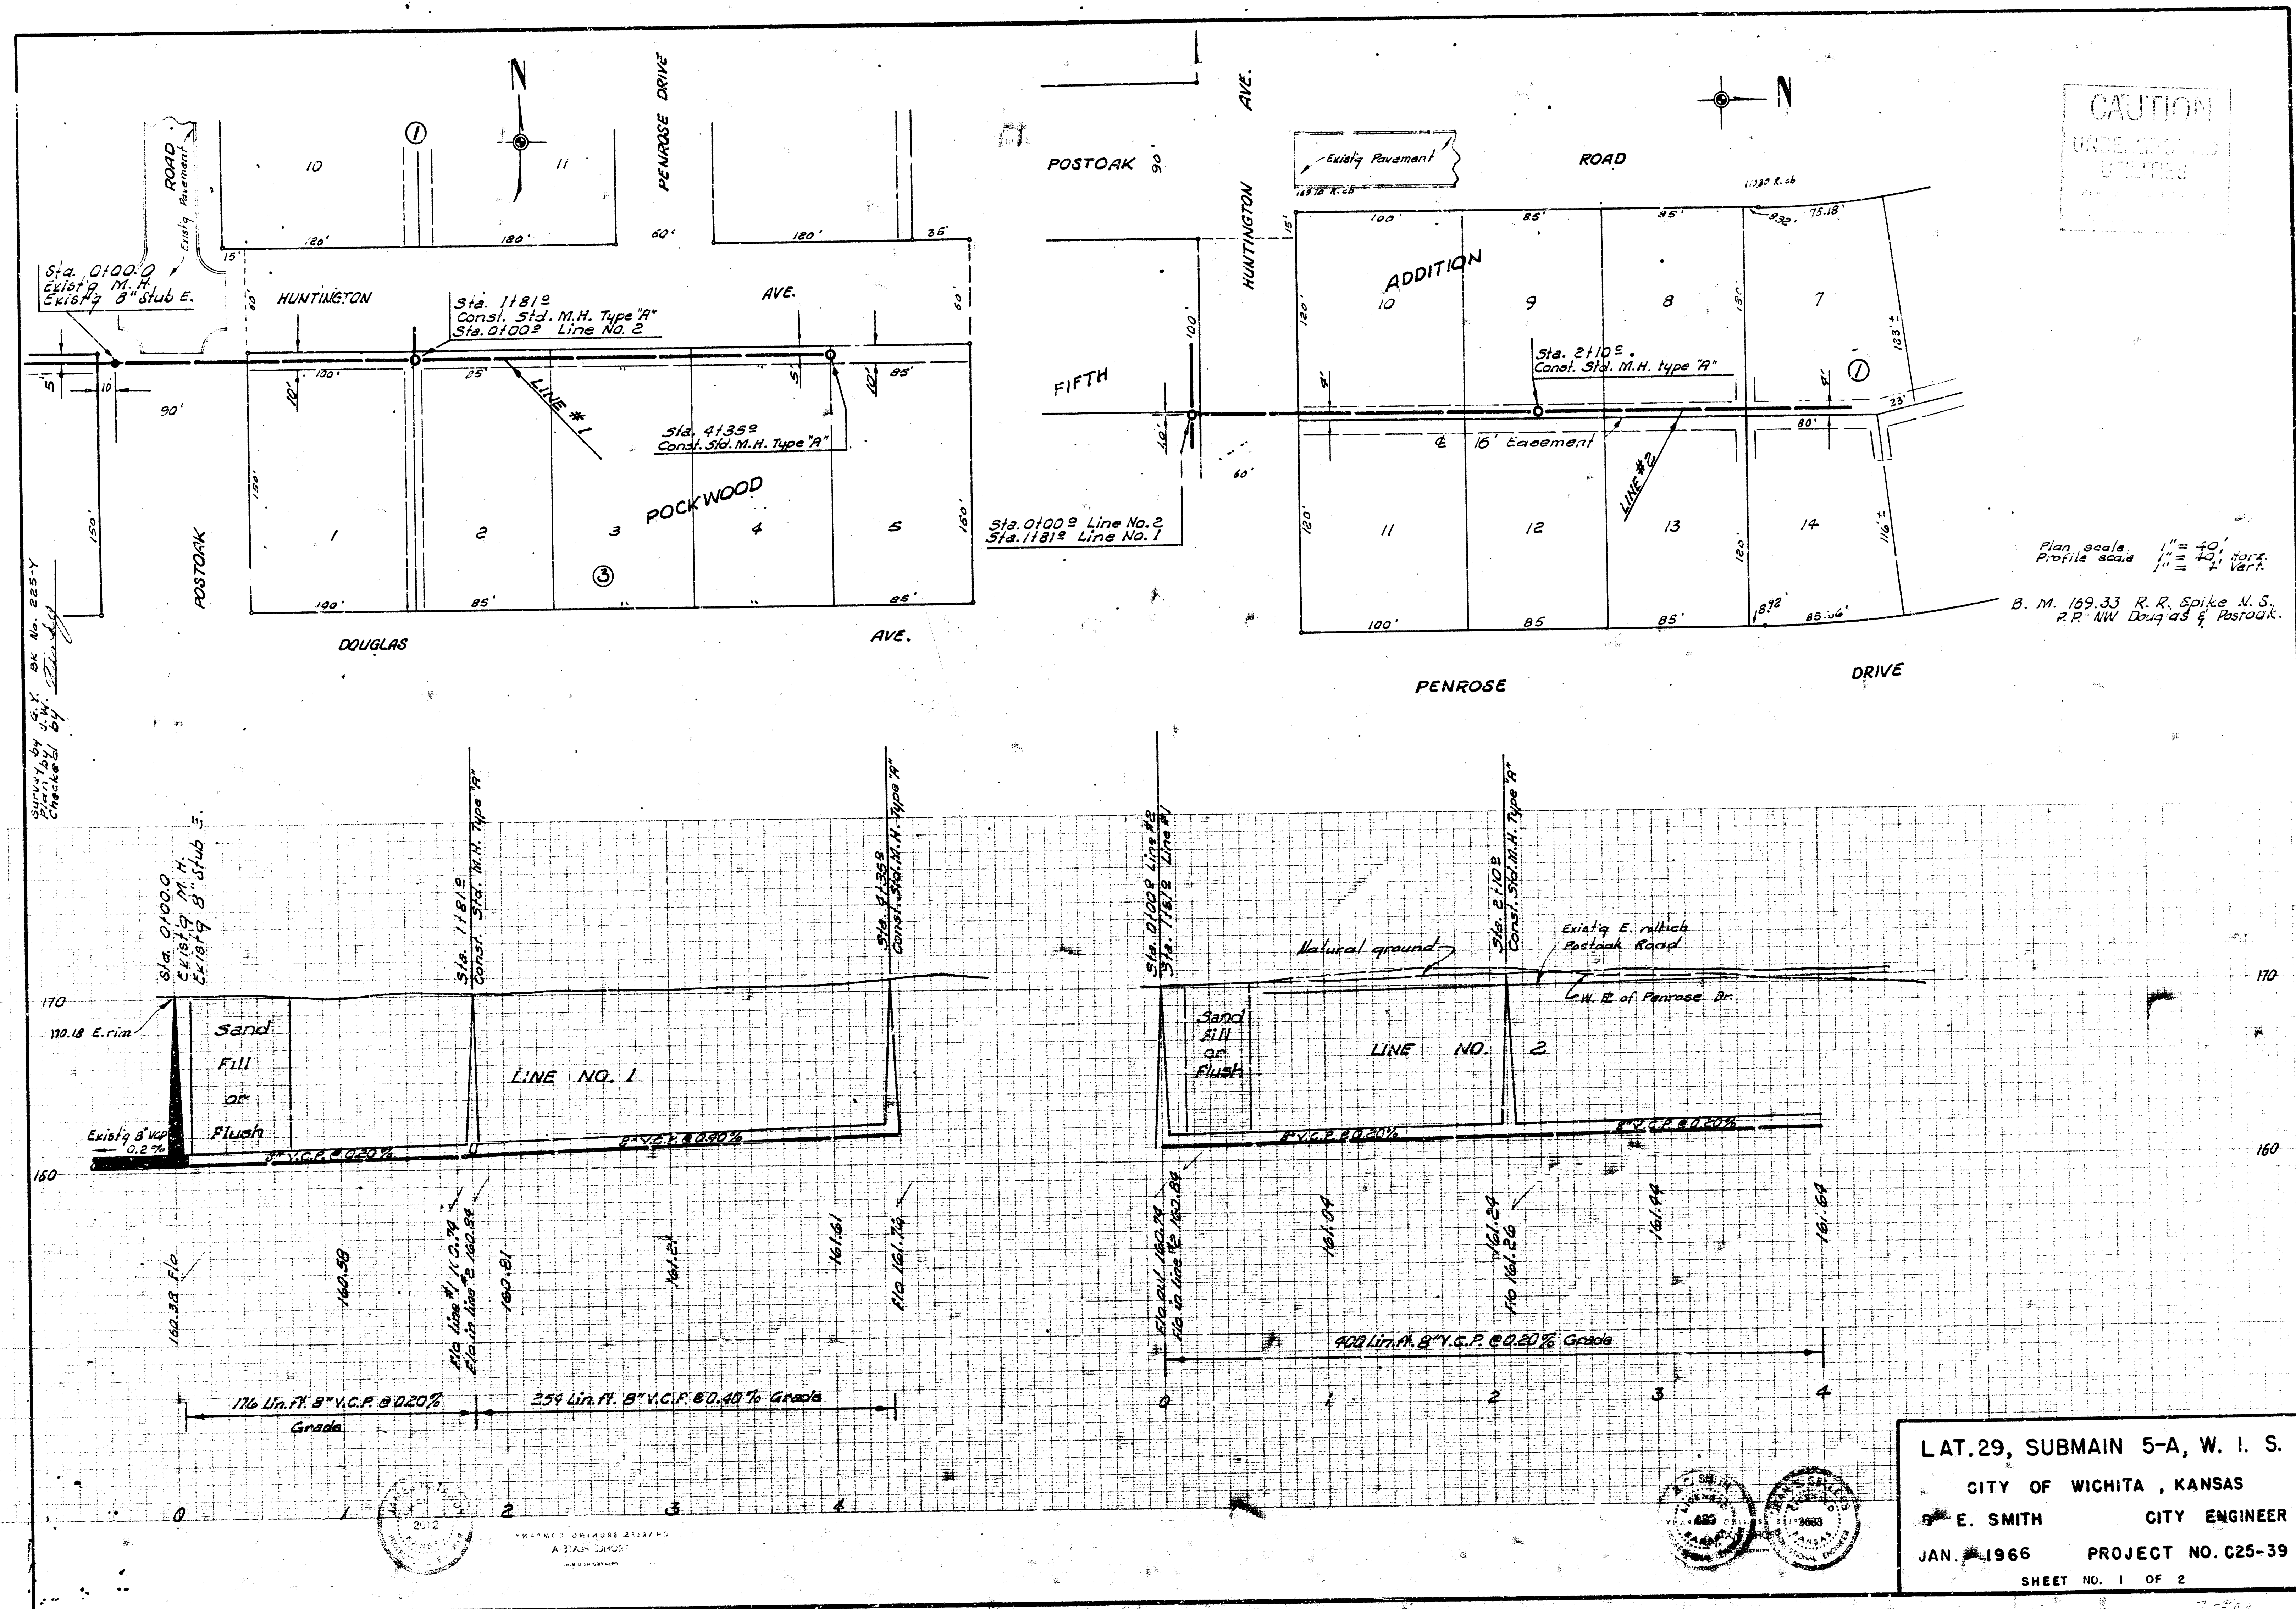


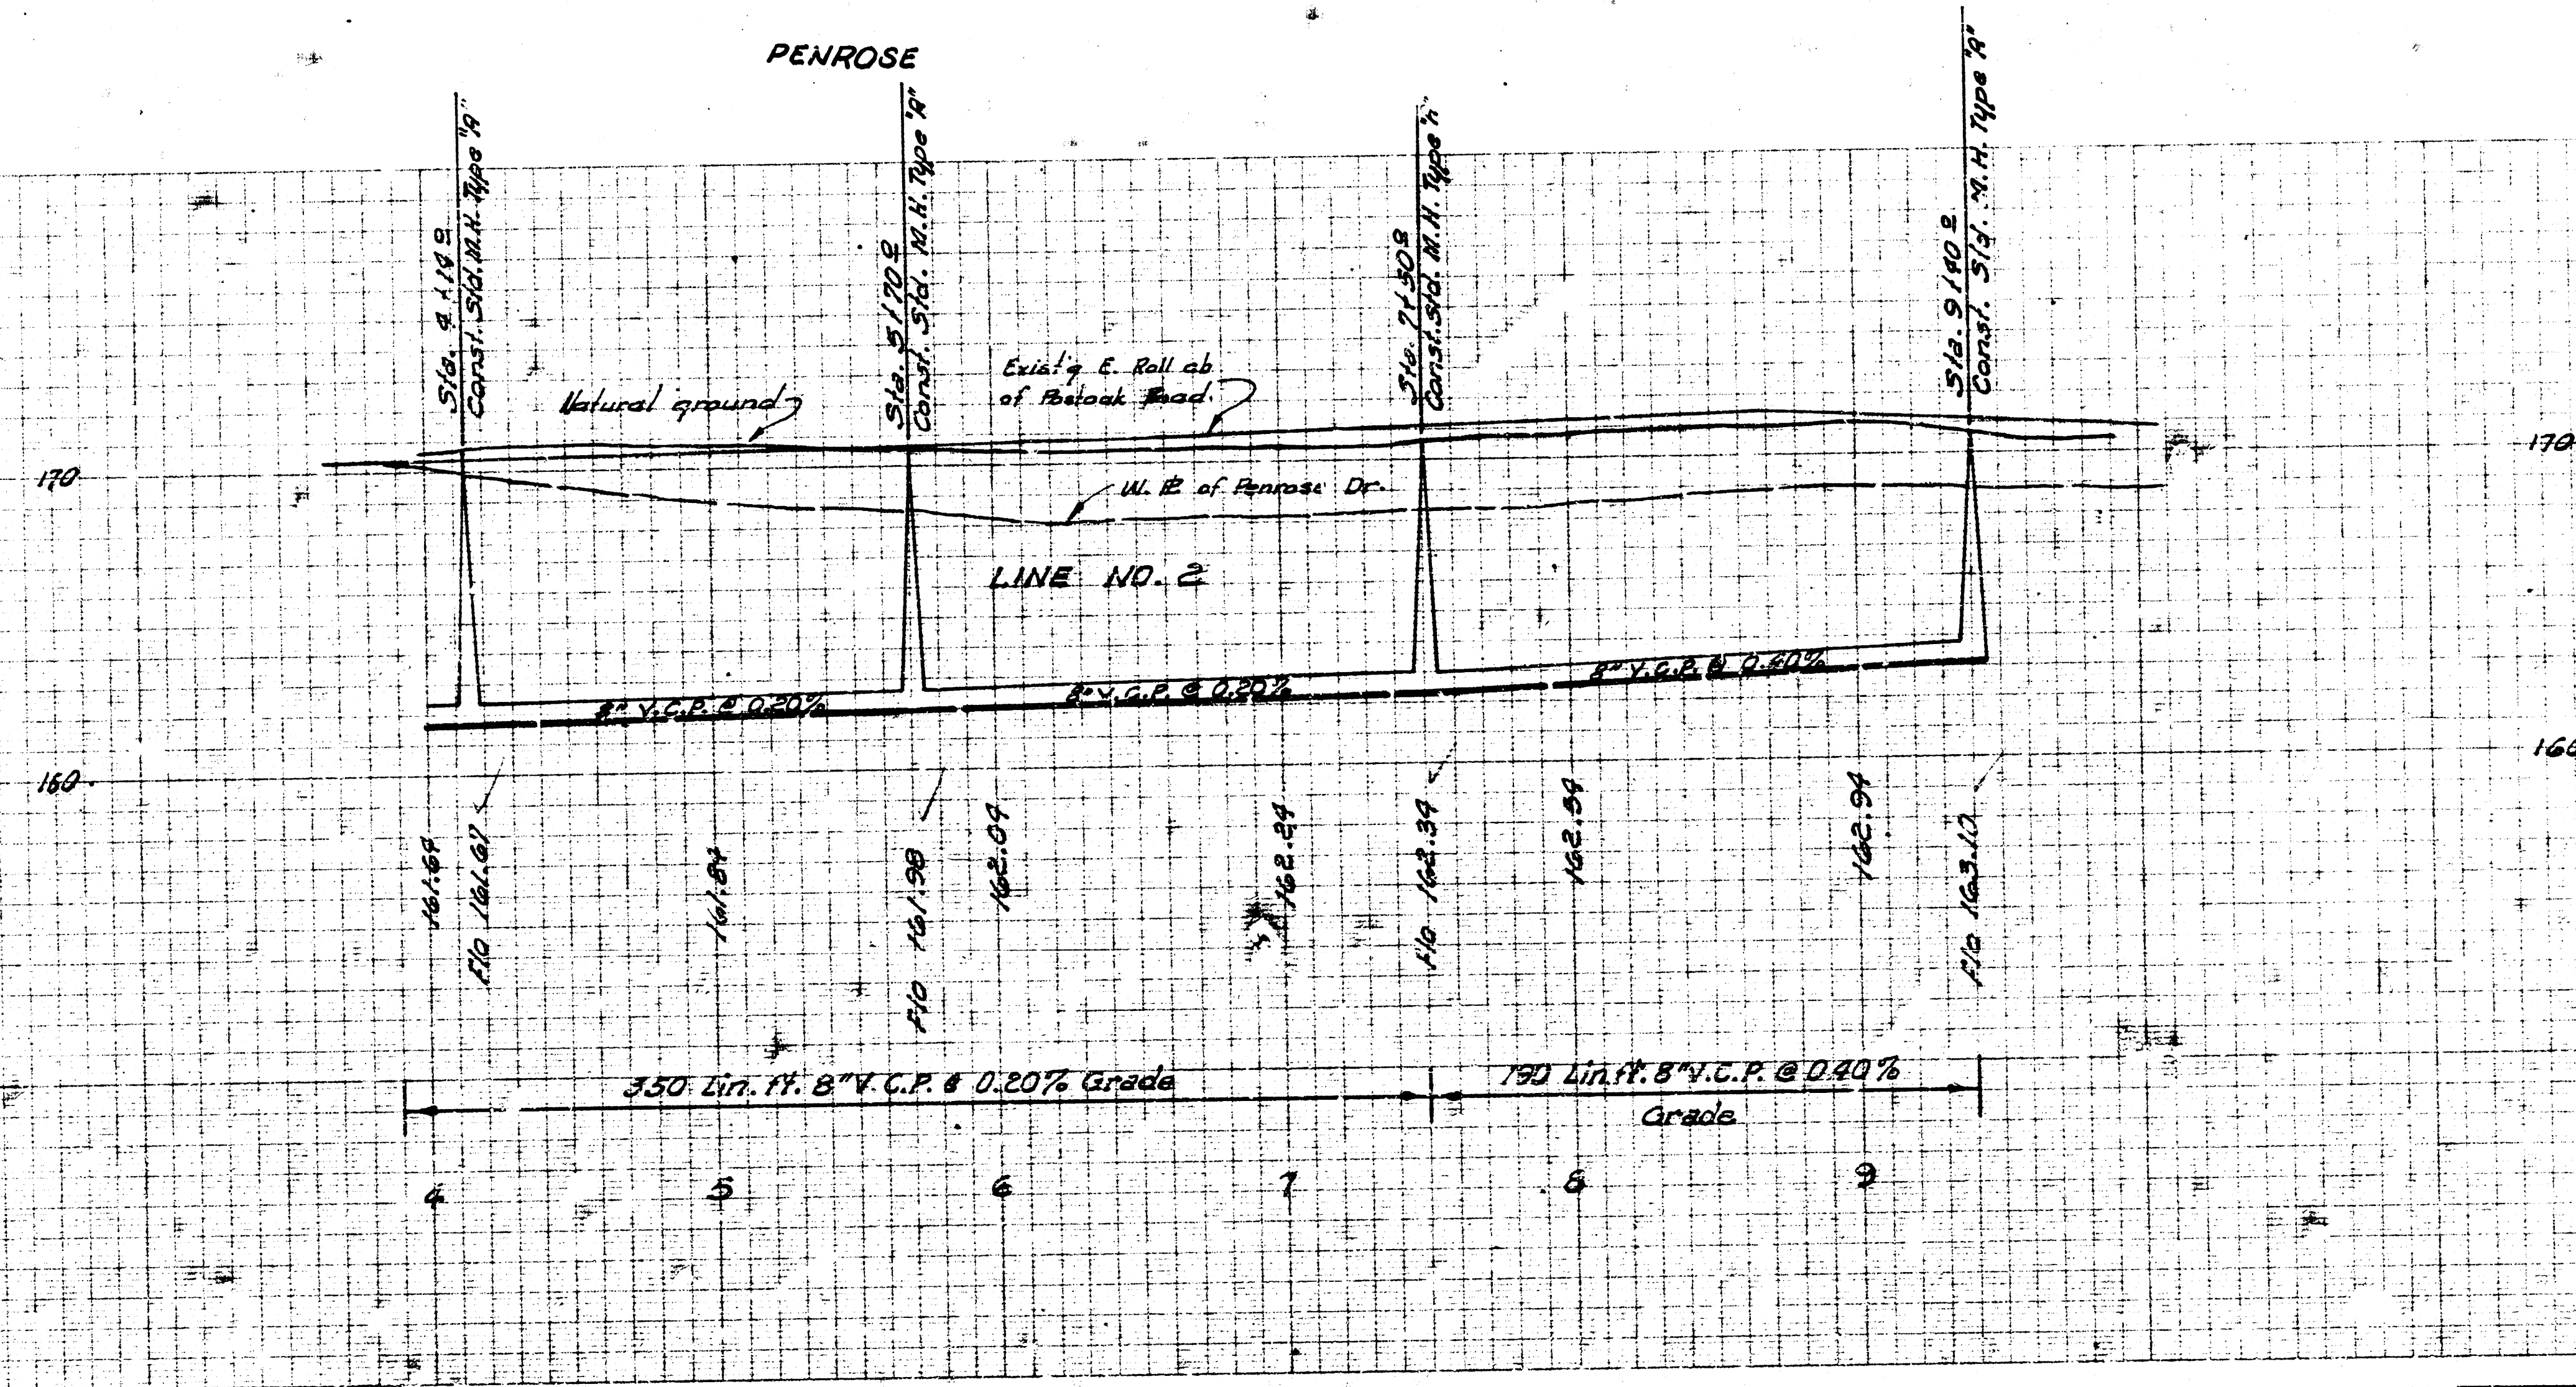

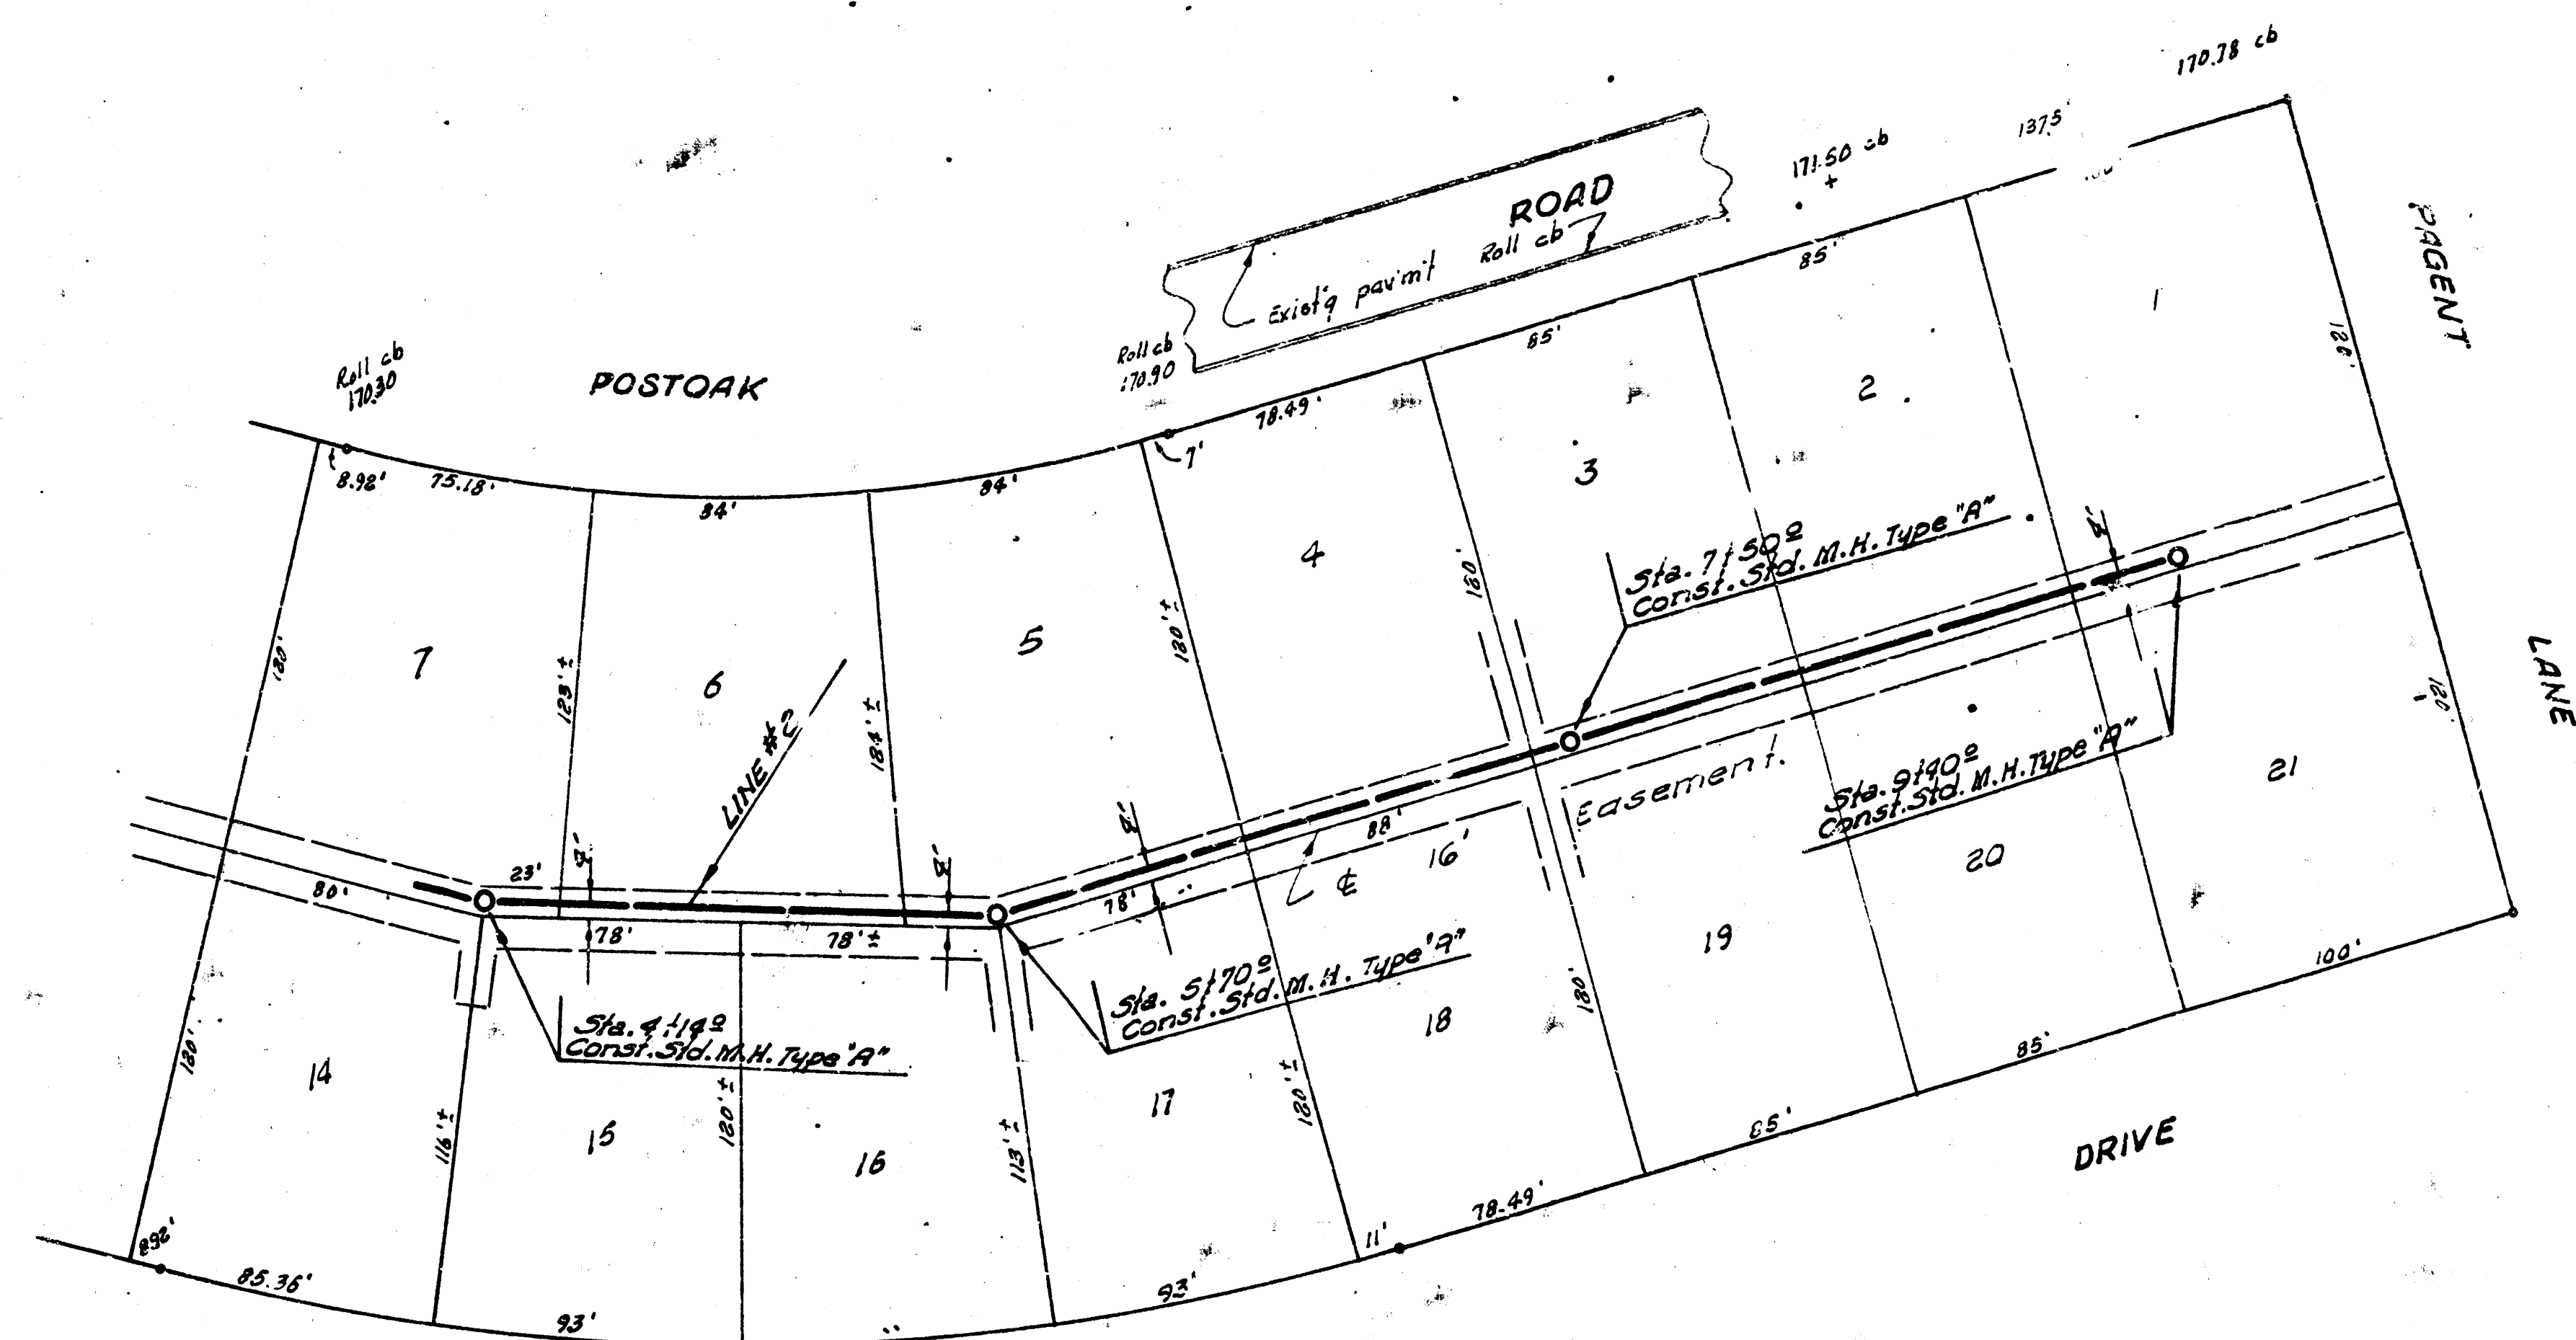

LAT. 29, SUBMAIN 5-A, W. I. S.
PROJECT NO. C25-39
SHEET NO. 2 OF 2

2 11 4 2