




LOCATION MAP
LAT. 1 SUB. 7 W.I.S.
CITY OF WICHITA
B.E. SMITH CITY ENGINEER
PROJ. NO. C 24-64

Survey By - Hanson
Plan By - T. Denney
Checked By -
Date - 1/11/59

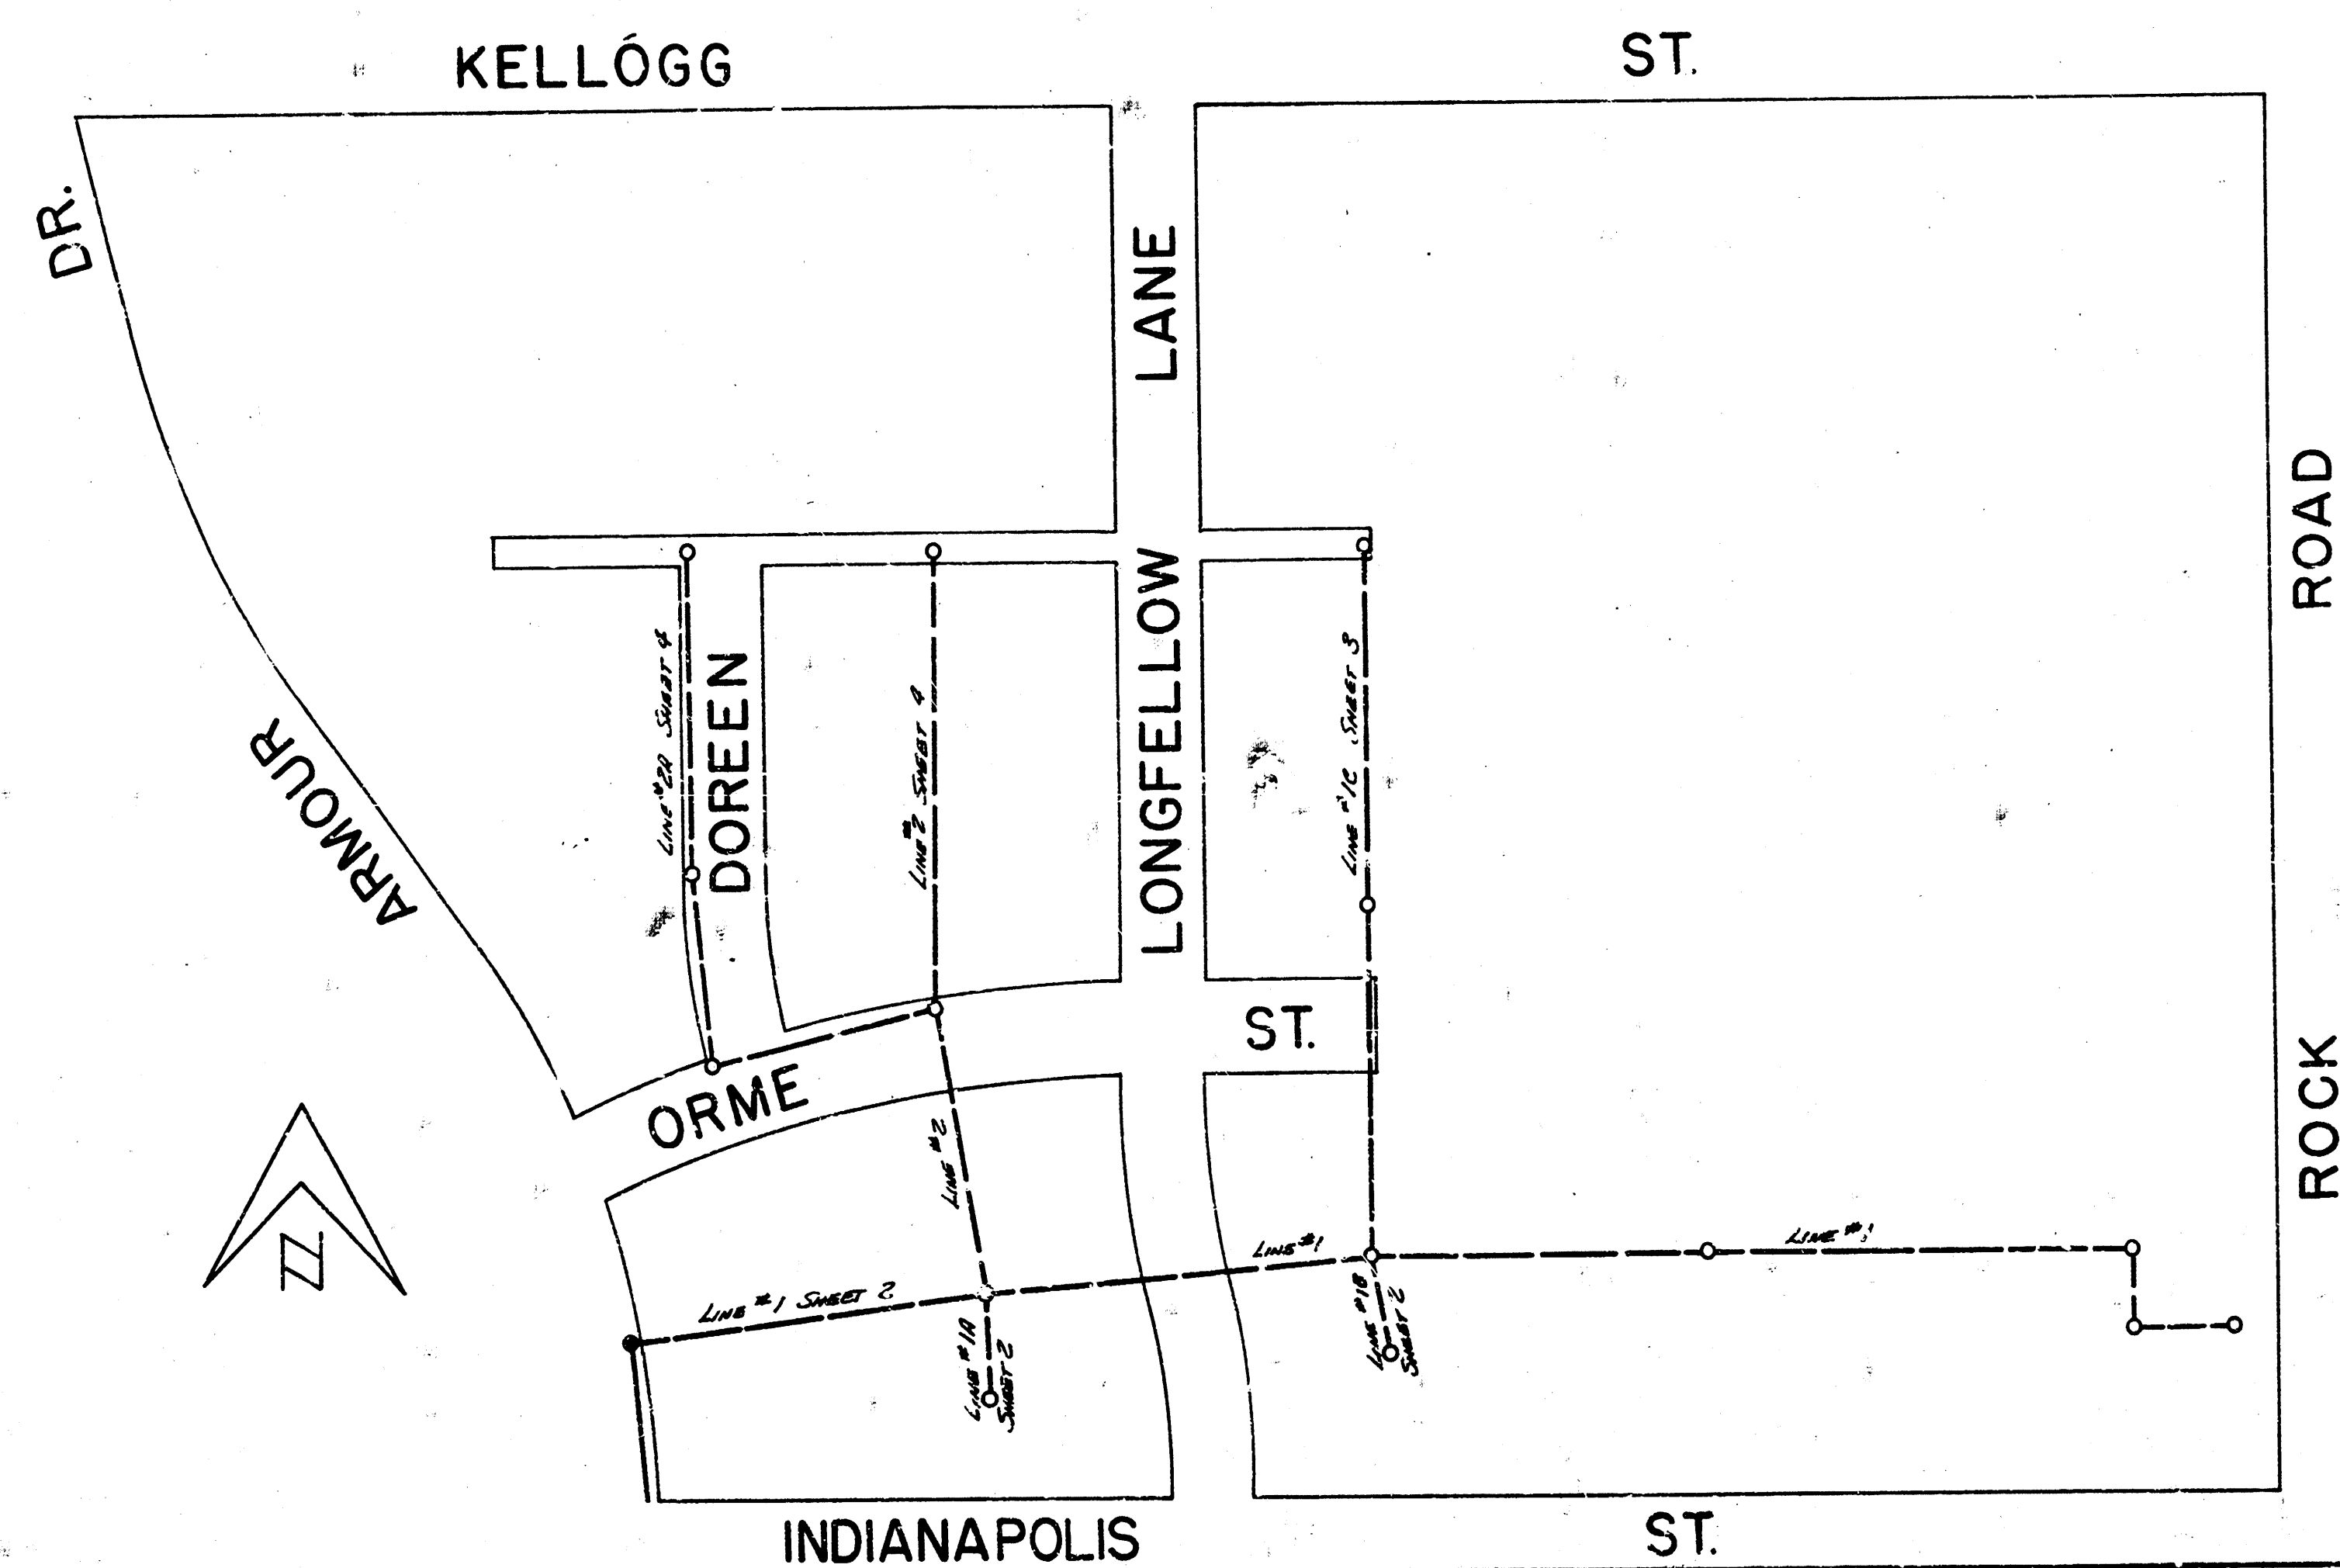


LAT. 1 SUB. 7 W.I.S.
PROJ. NO. C24-64 SHEET 1 OF 4
JUNE 1956

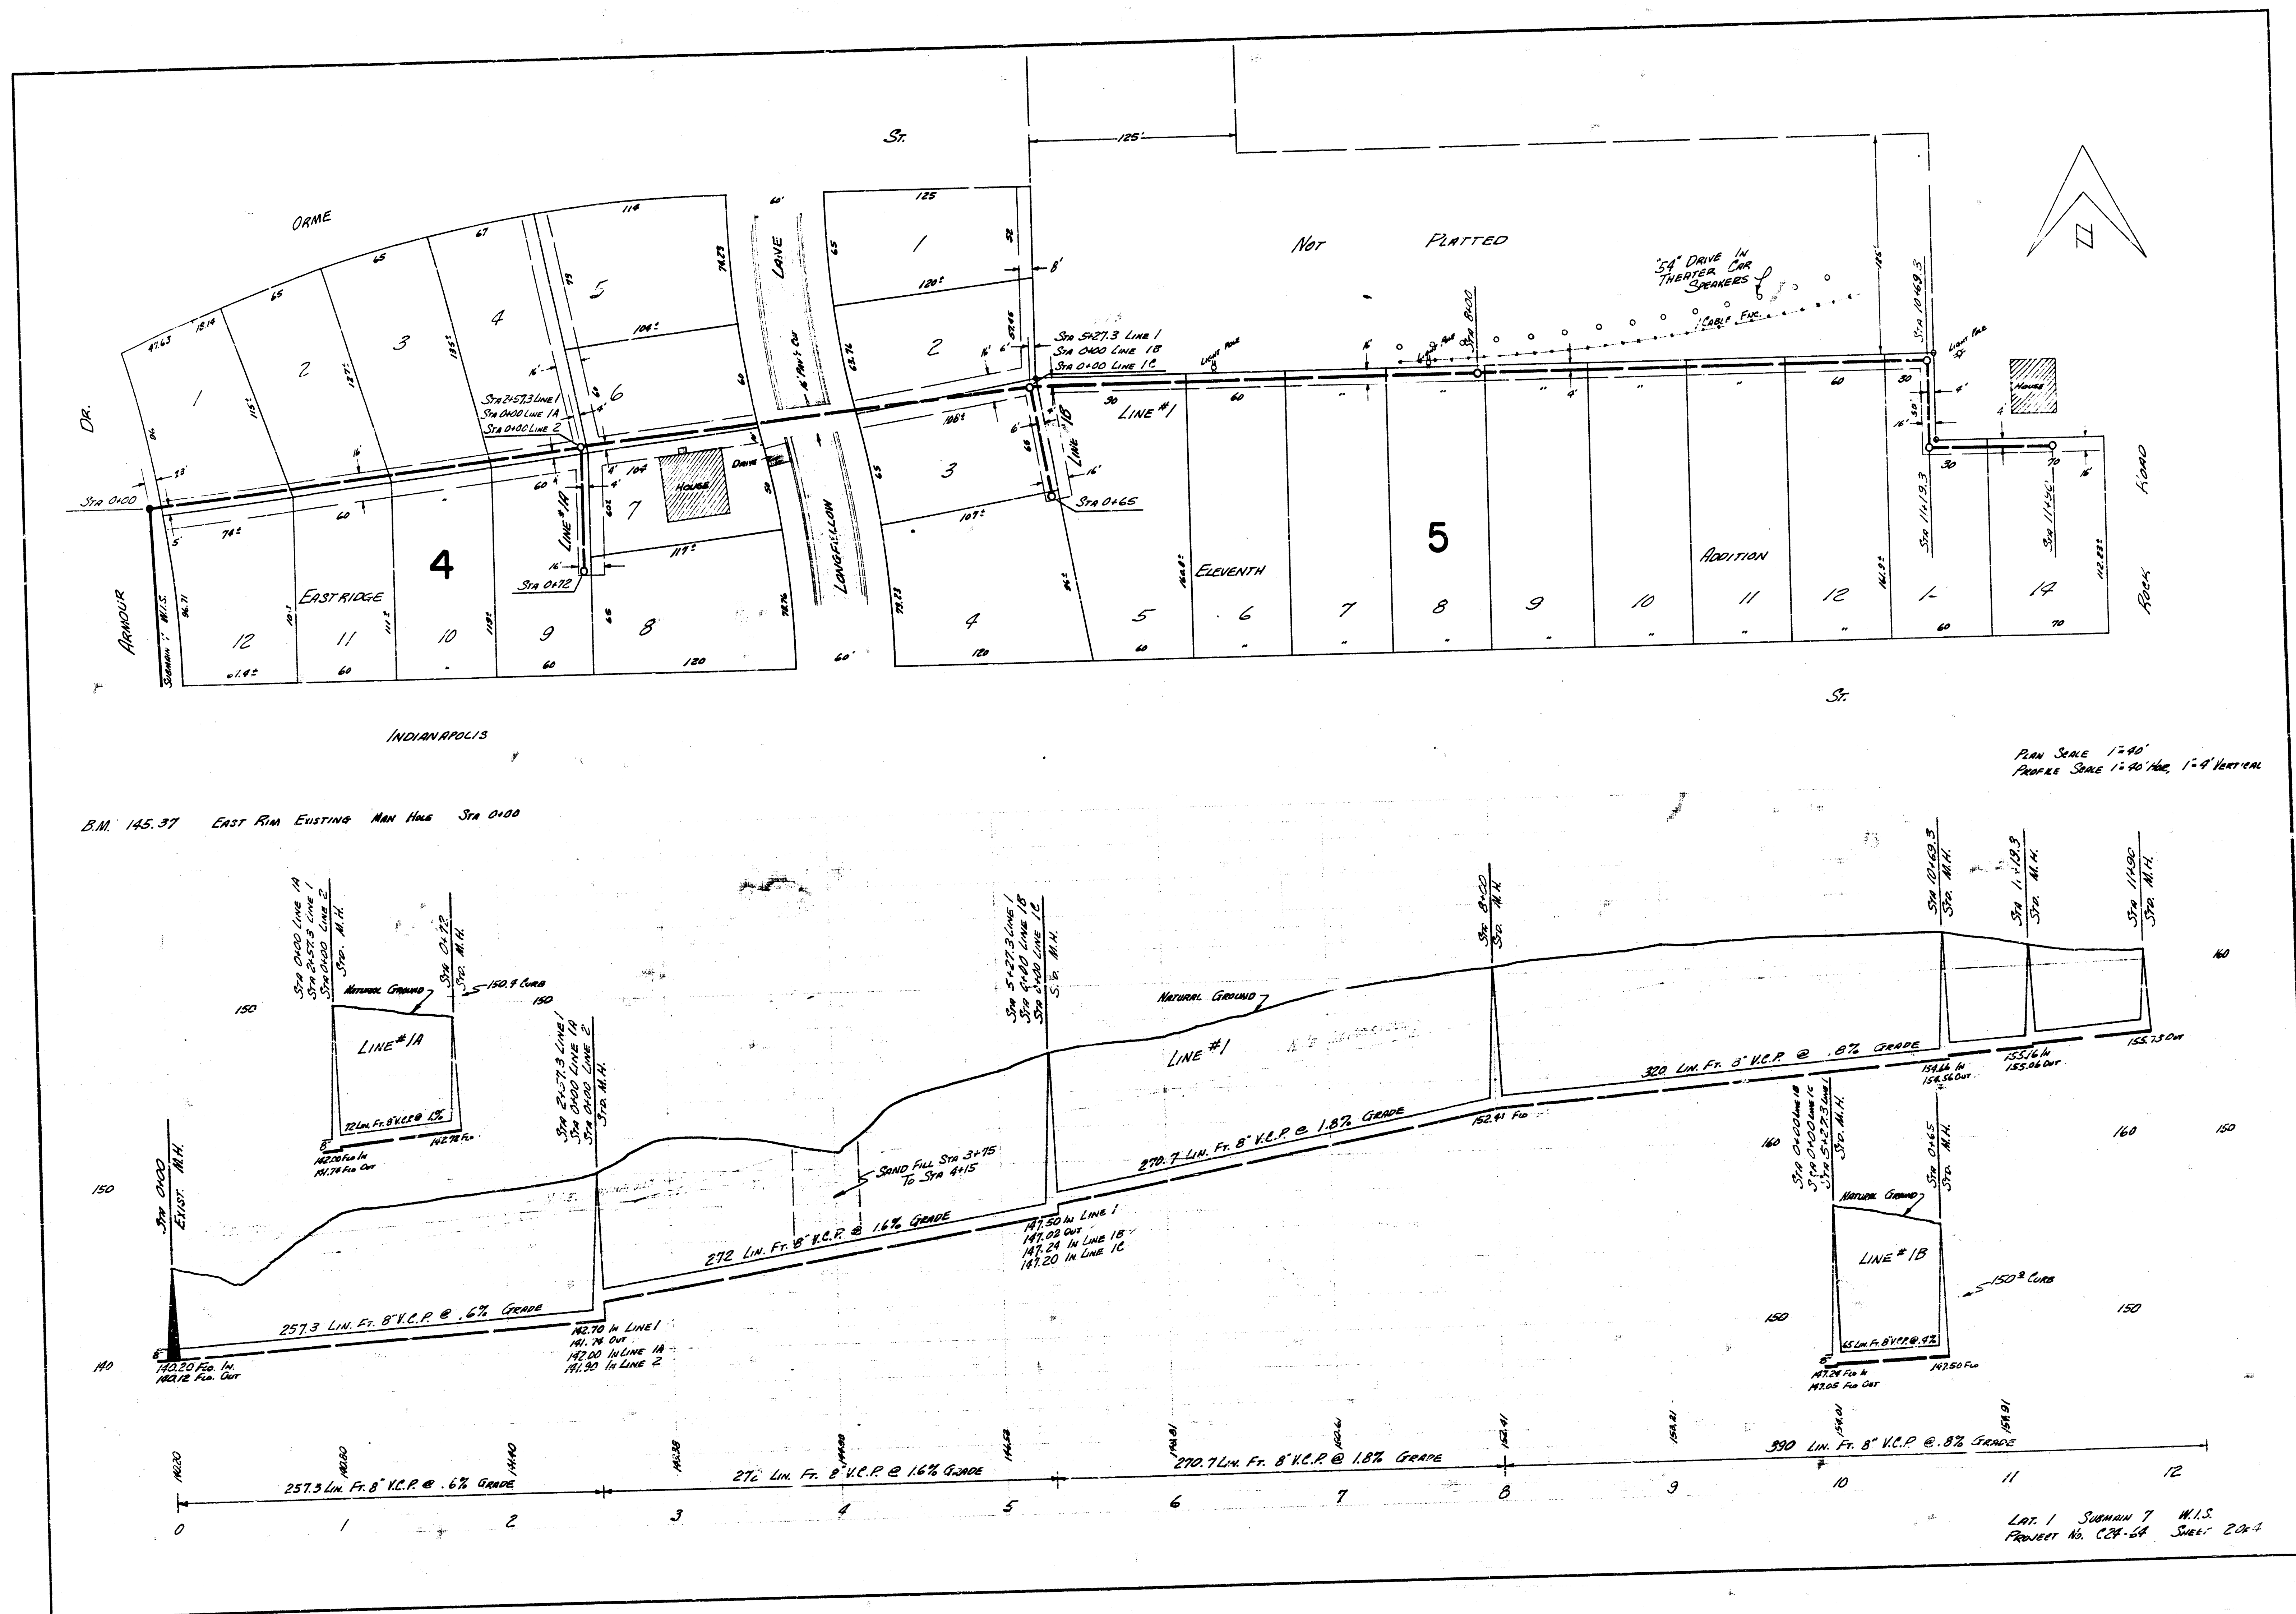

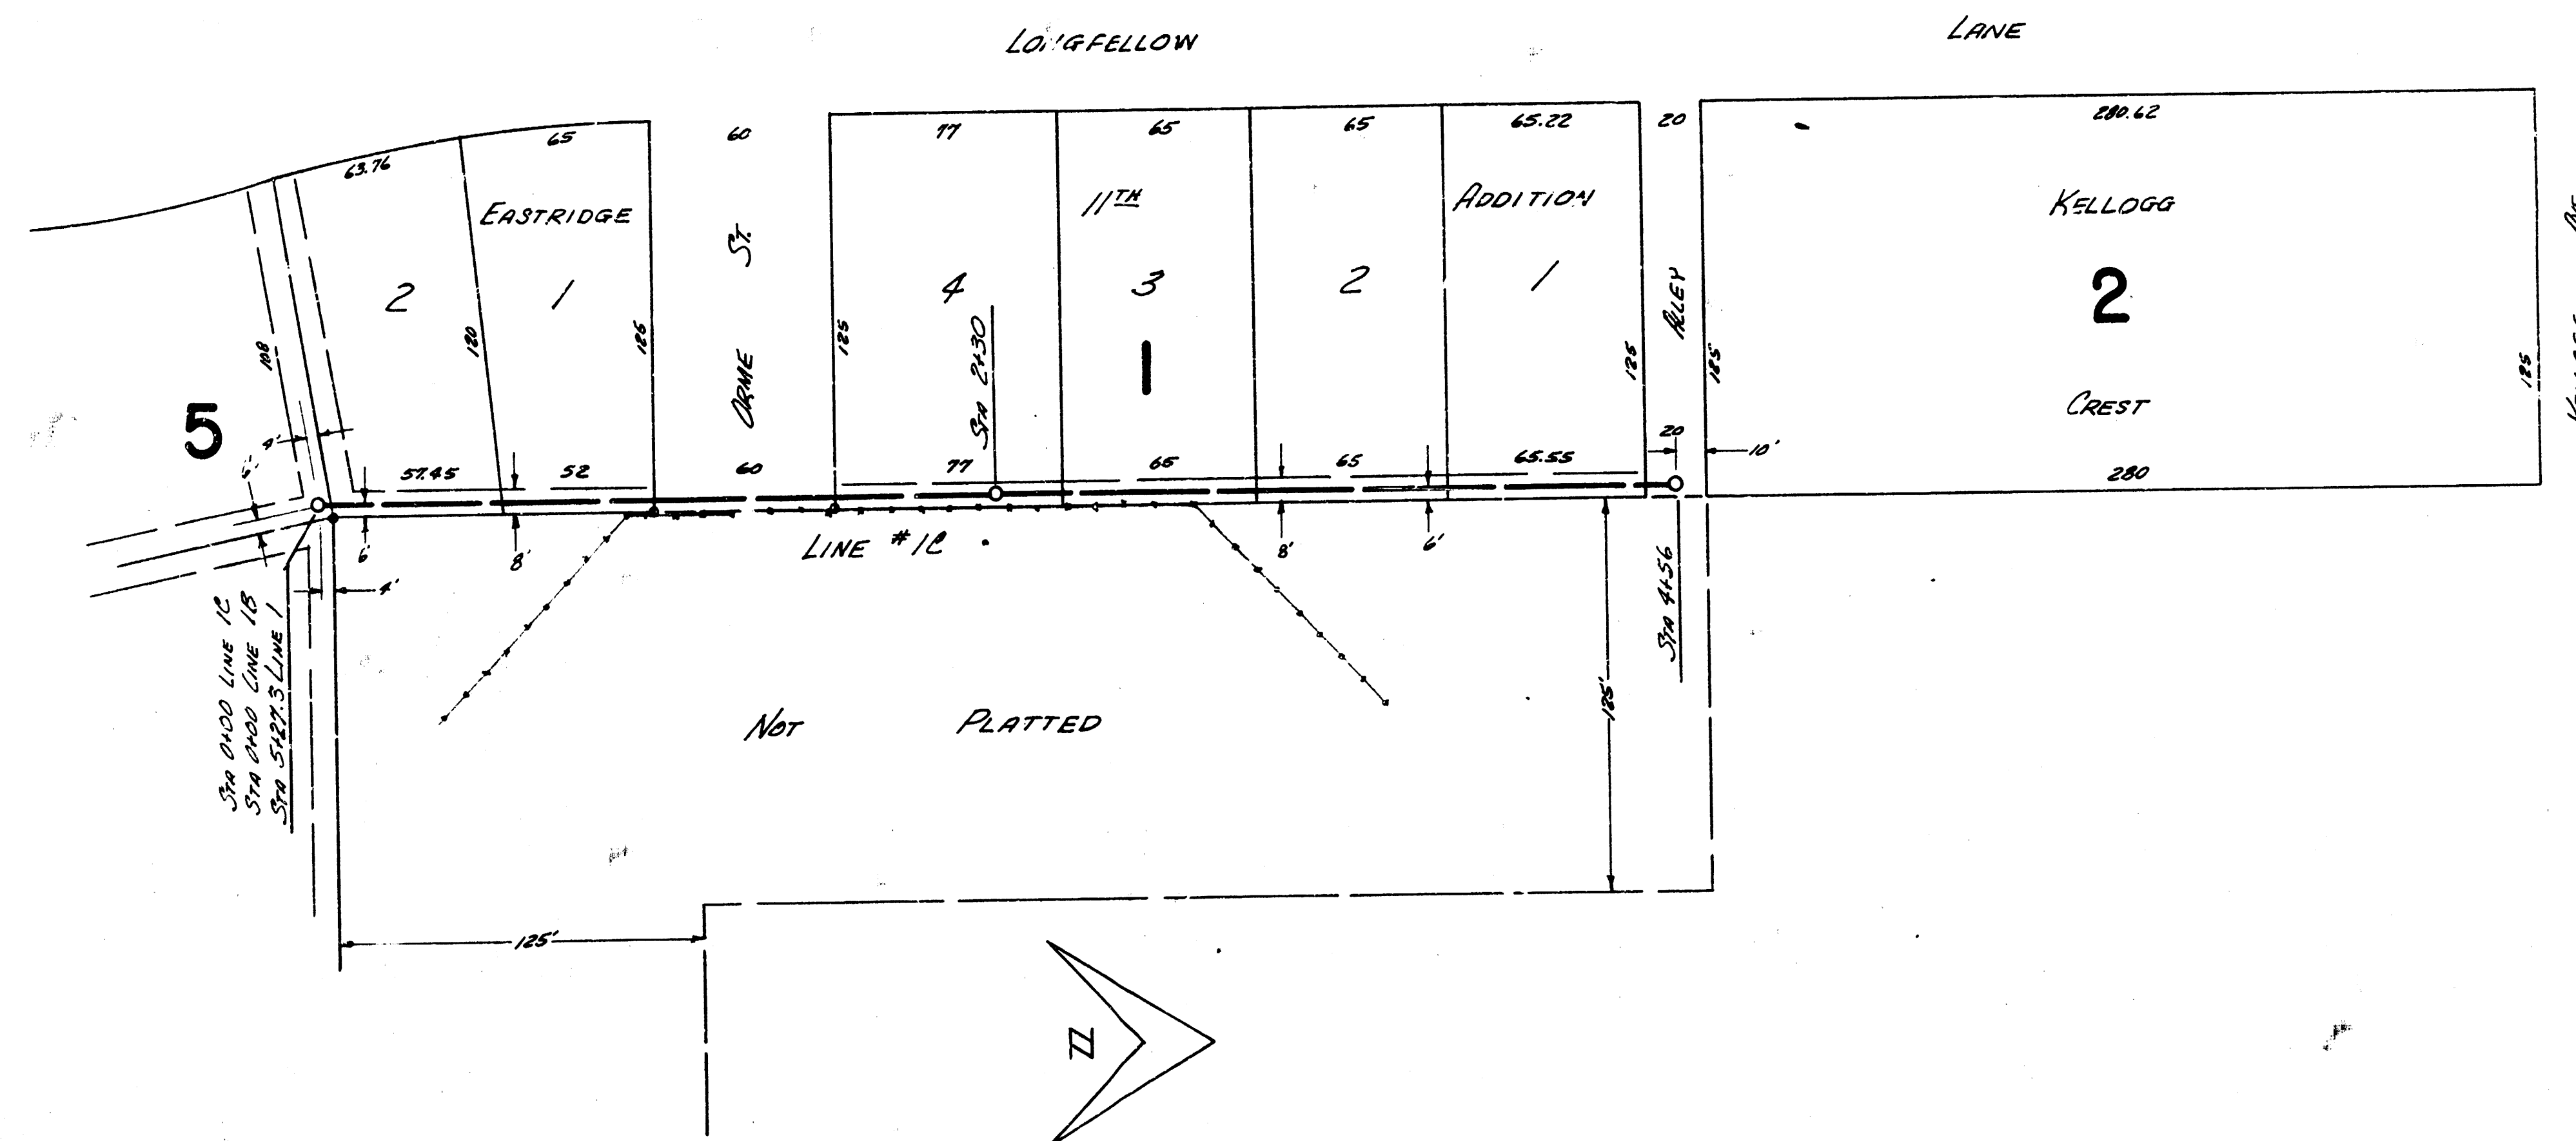

B.M. 158.51 1/2" D. SPINE IN W. FACE R.P. 56' E. OF KELLOGG

PLAN SCALE 1"=40'
PROF. SCALE 1"=40' HORIZ. 1"=4' VERTIC.

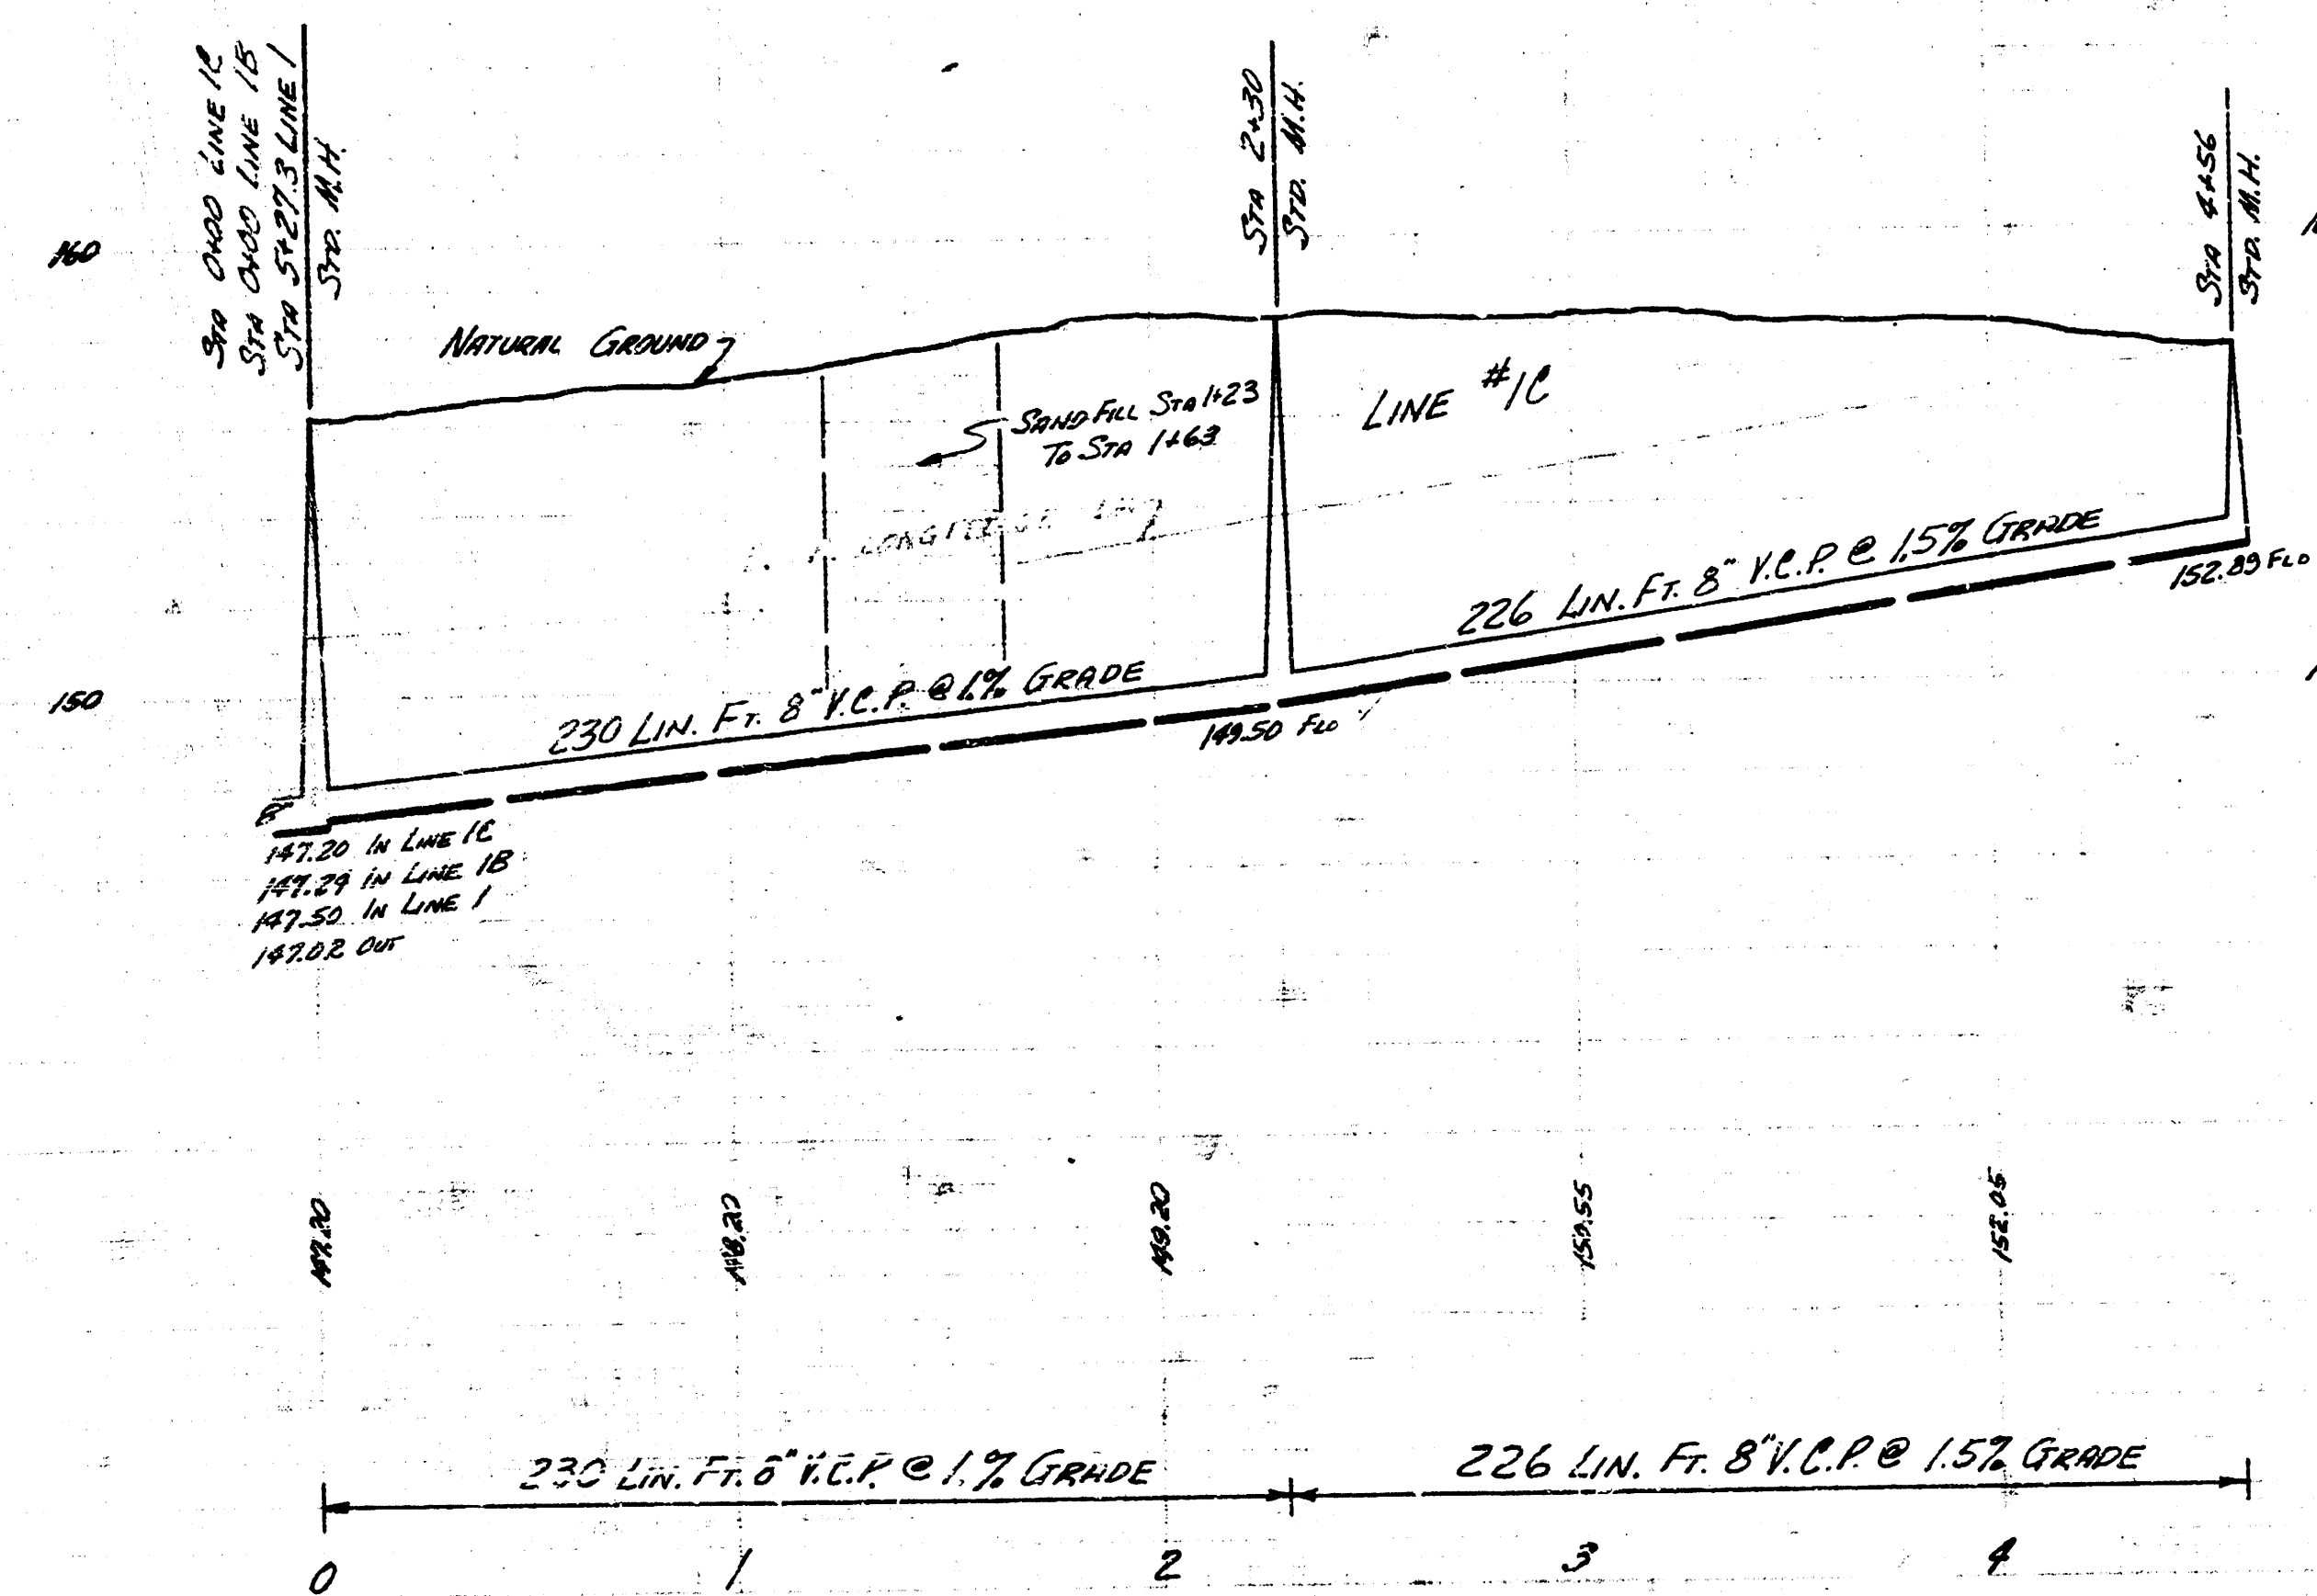

LOT 1 SUB 7 H.I.S.
REV. No. 64 SHEET 3 OF 4

