





LOCATION MAP
 SUBMAIN 8 WAR INDUSTRY SEWER C27-97
 &
 LATERAL 1 SUBMAIN 8 WAR INDUSTRY SEWER C27-98
 CITY OF WICHITA KANSAS
 B.E. SMITH CITY ENGINEER
 &
 LATERAL 2 SUBMAIN 8 WAR INDUSTRY SEWER C27-99

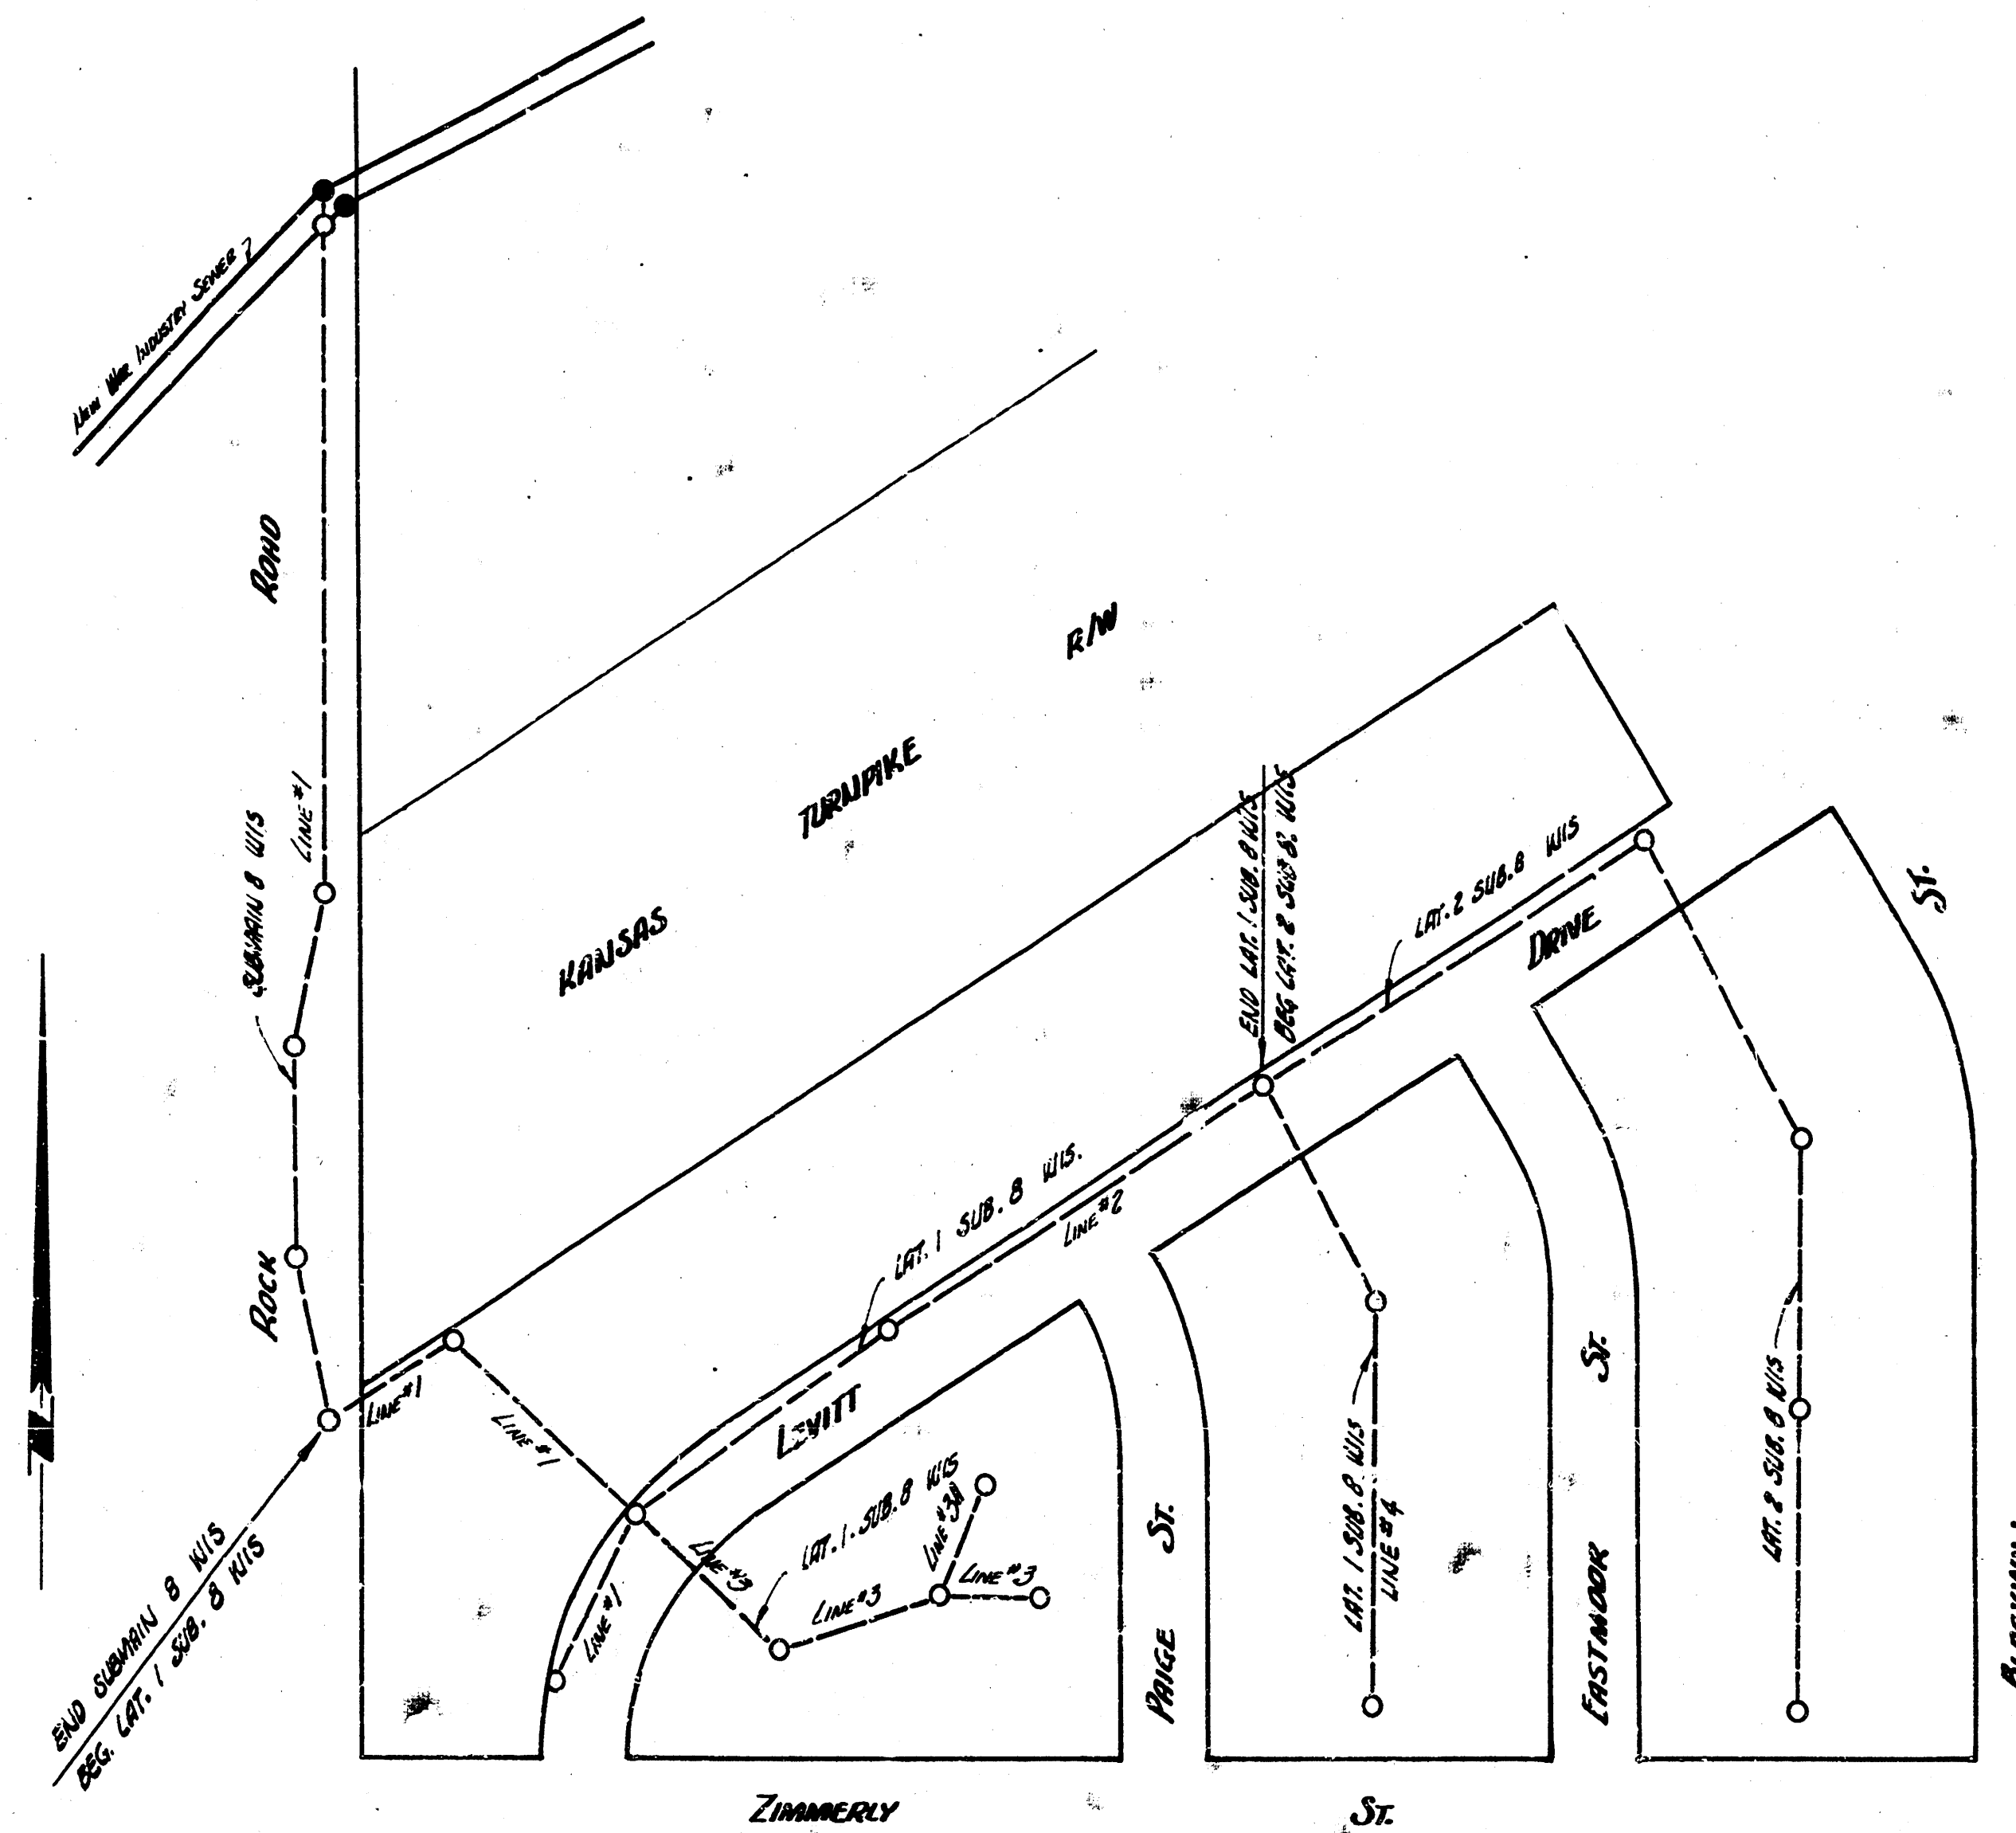


Survey by J. H. Housner, June 1941
 Checked by J. H. Housner, June 1941
 Checked by J. H. Housner, June 1941

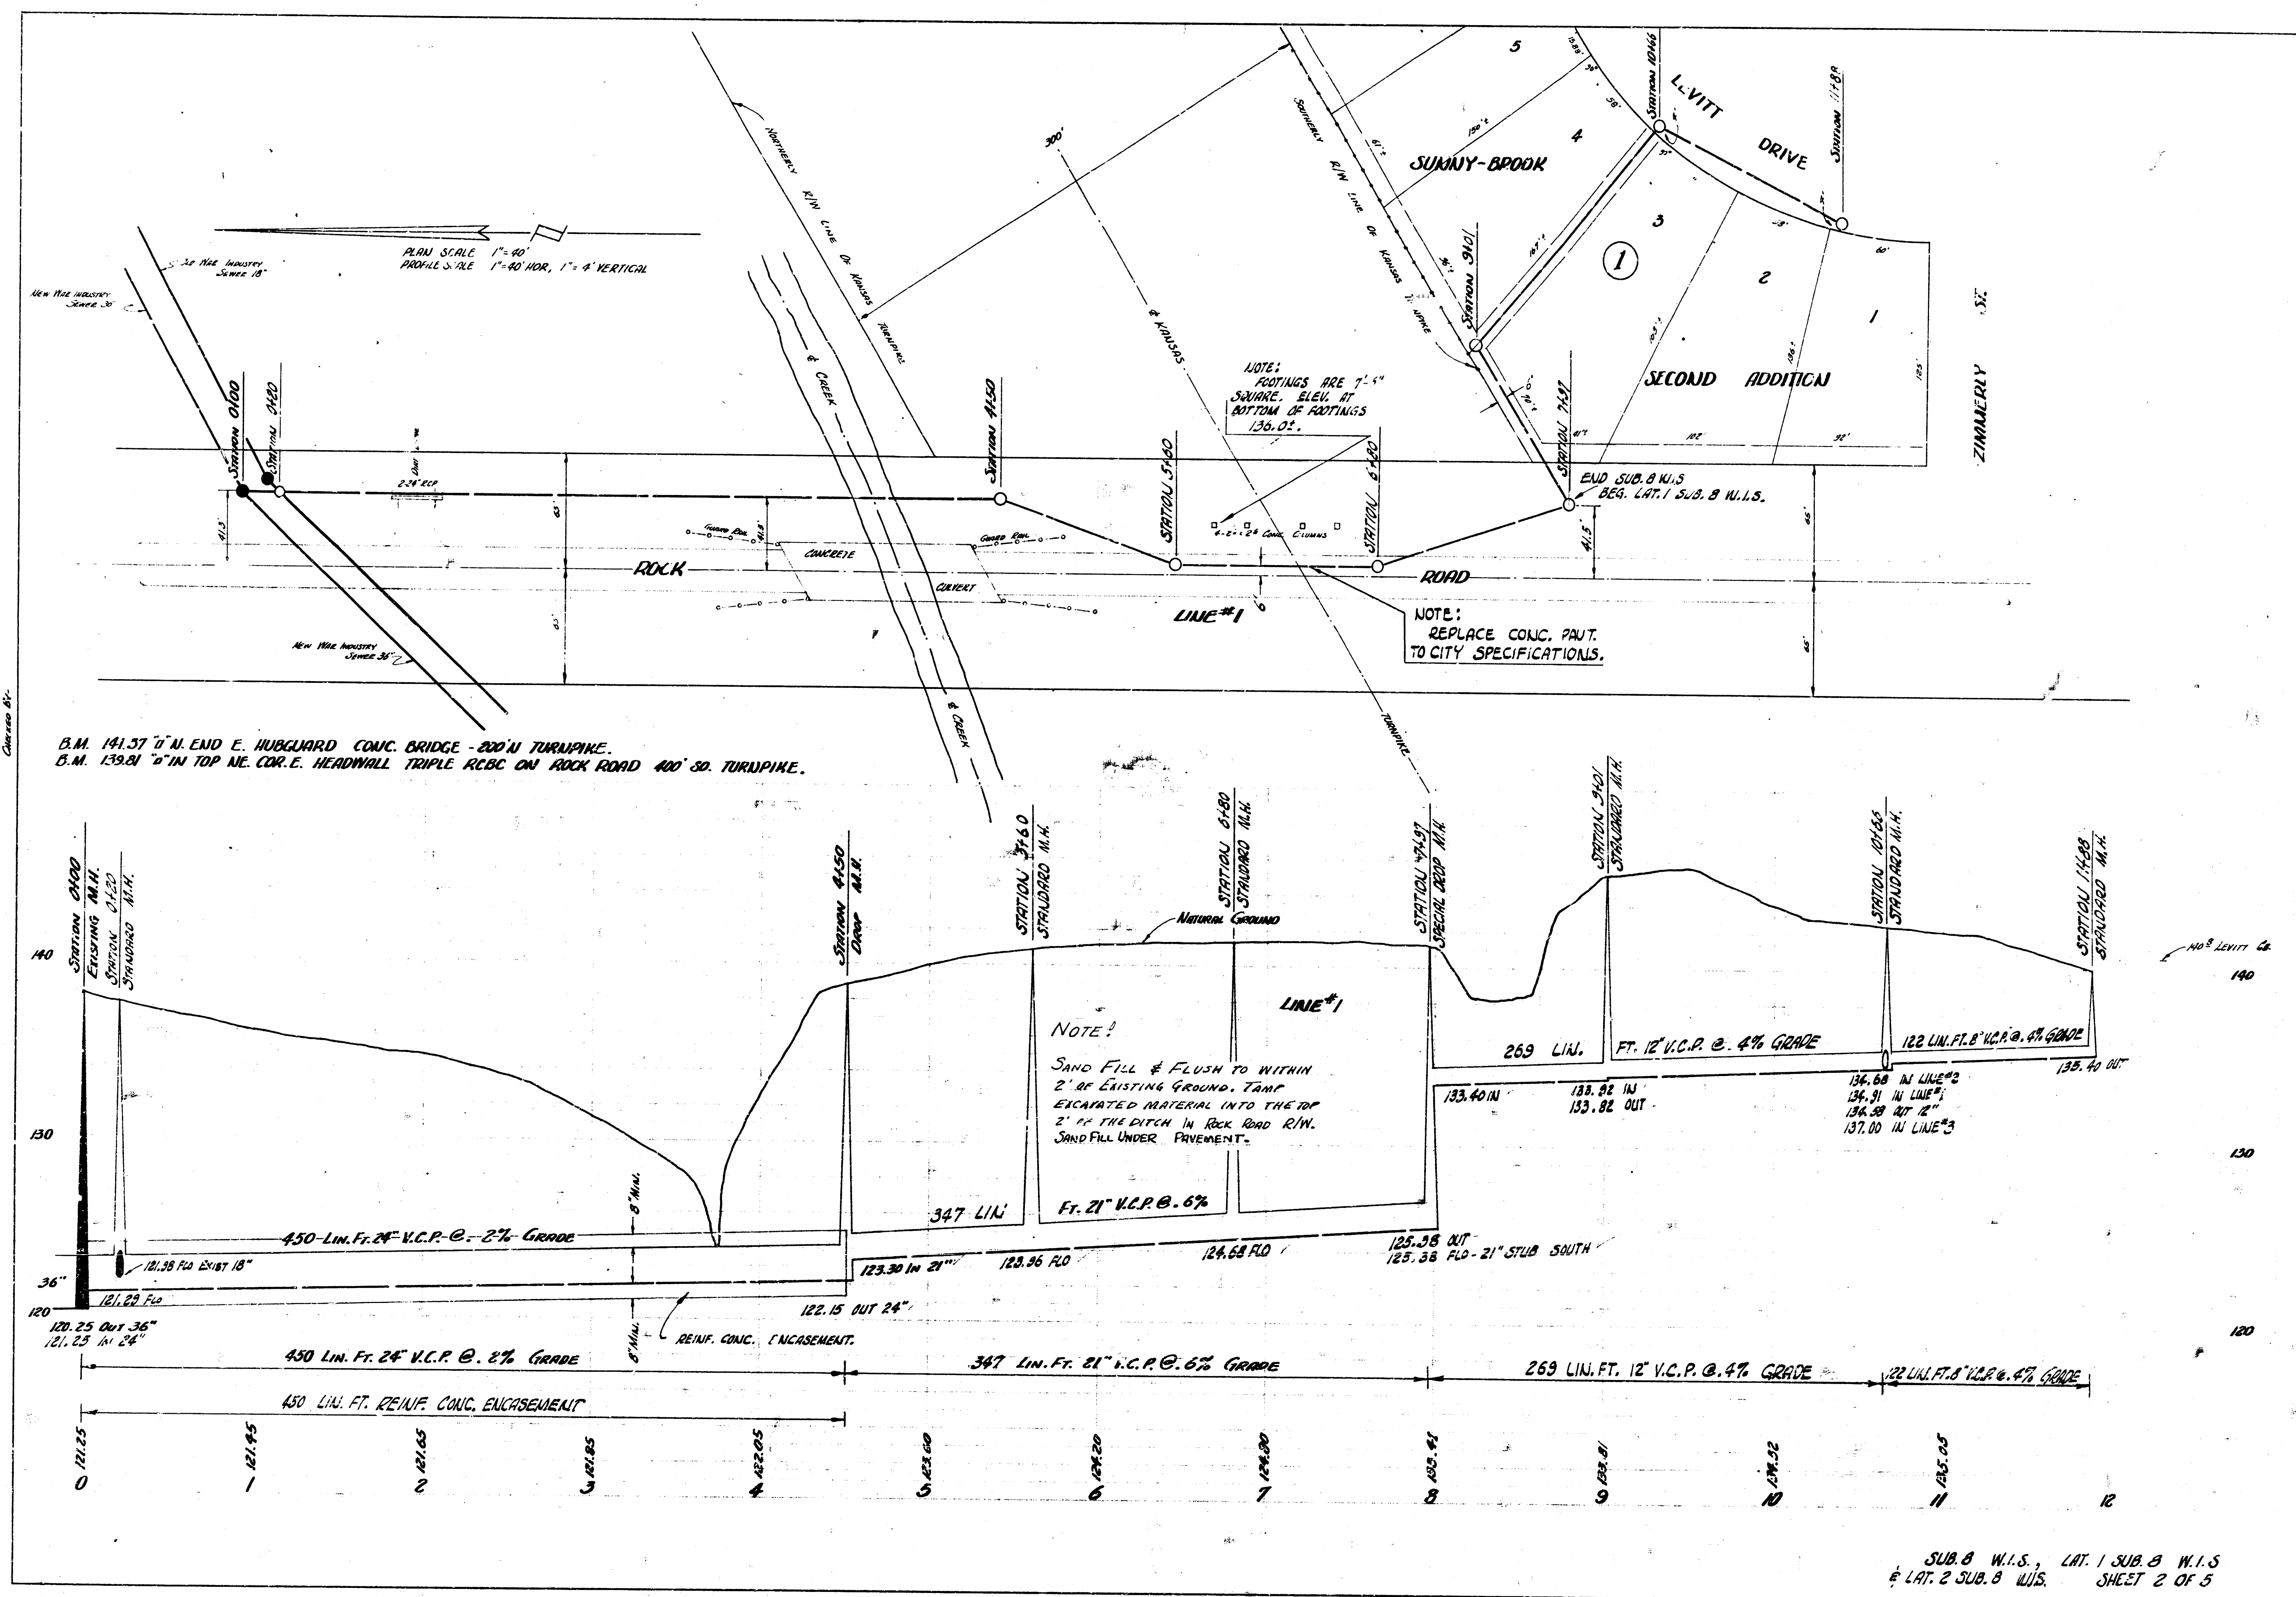


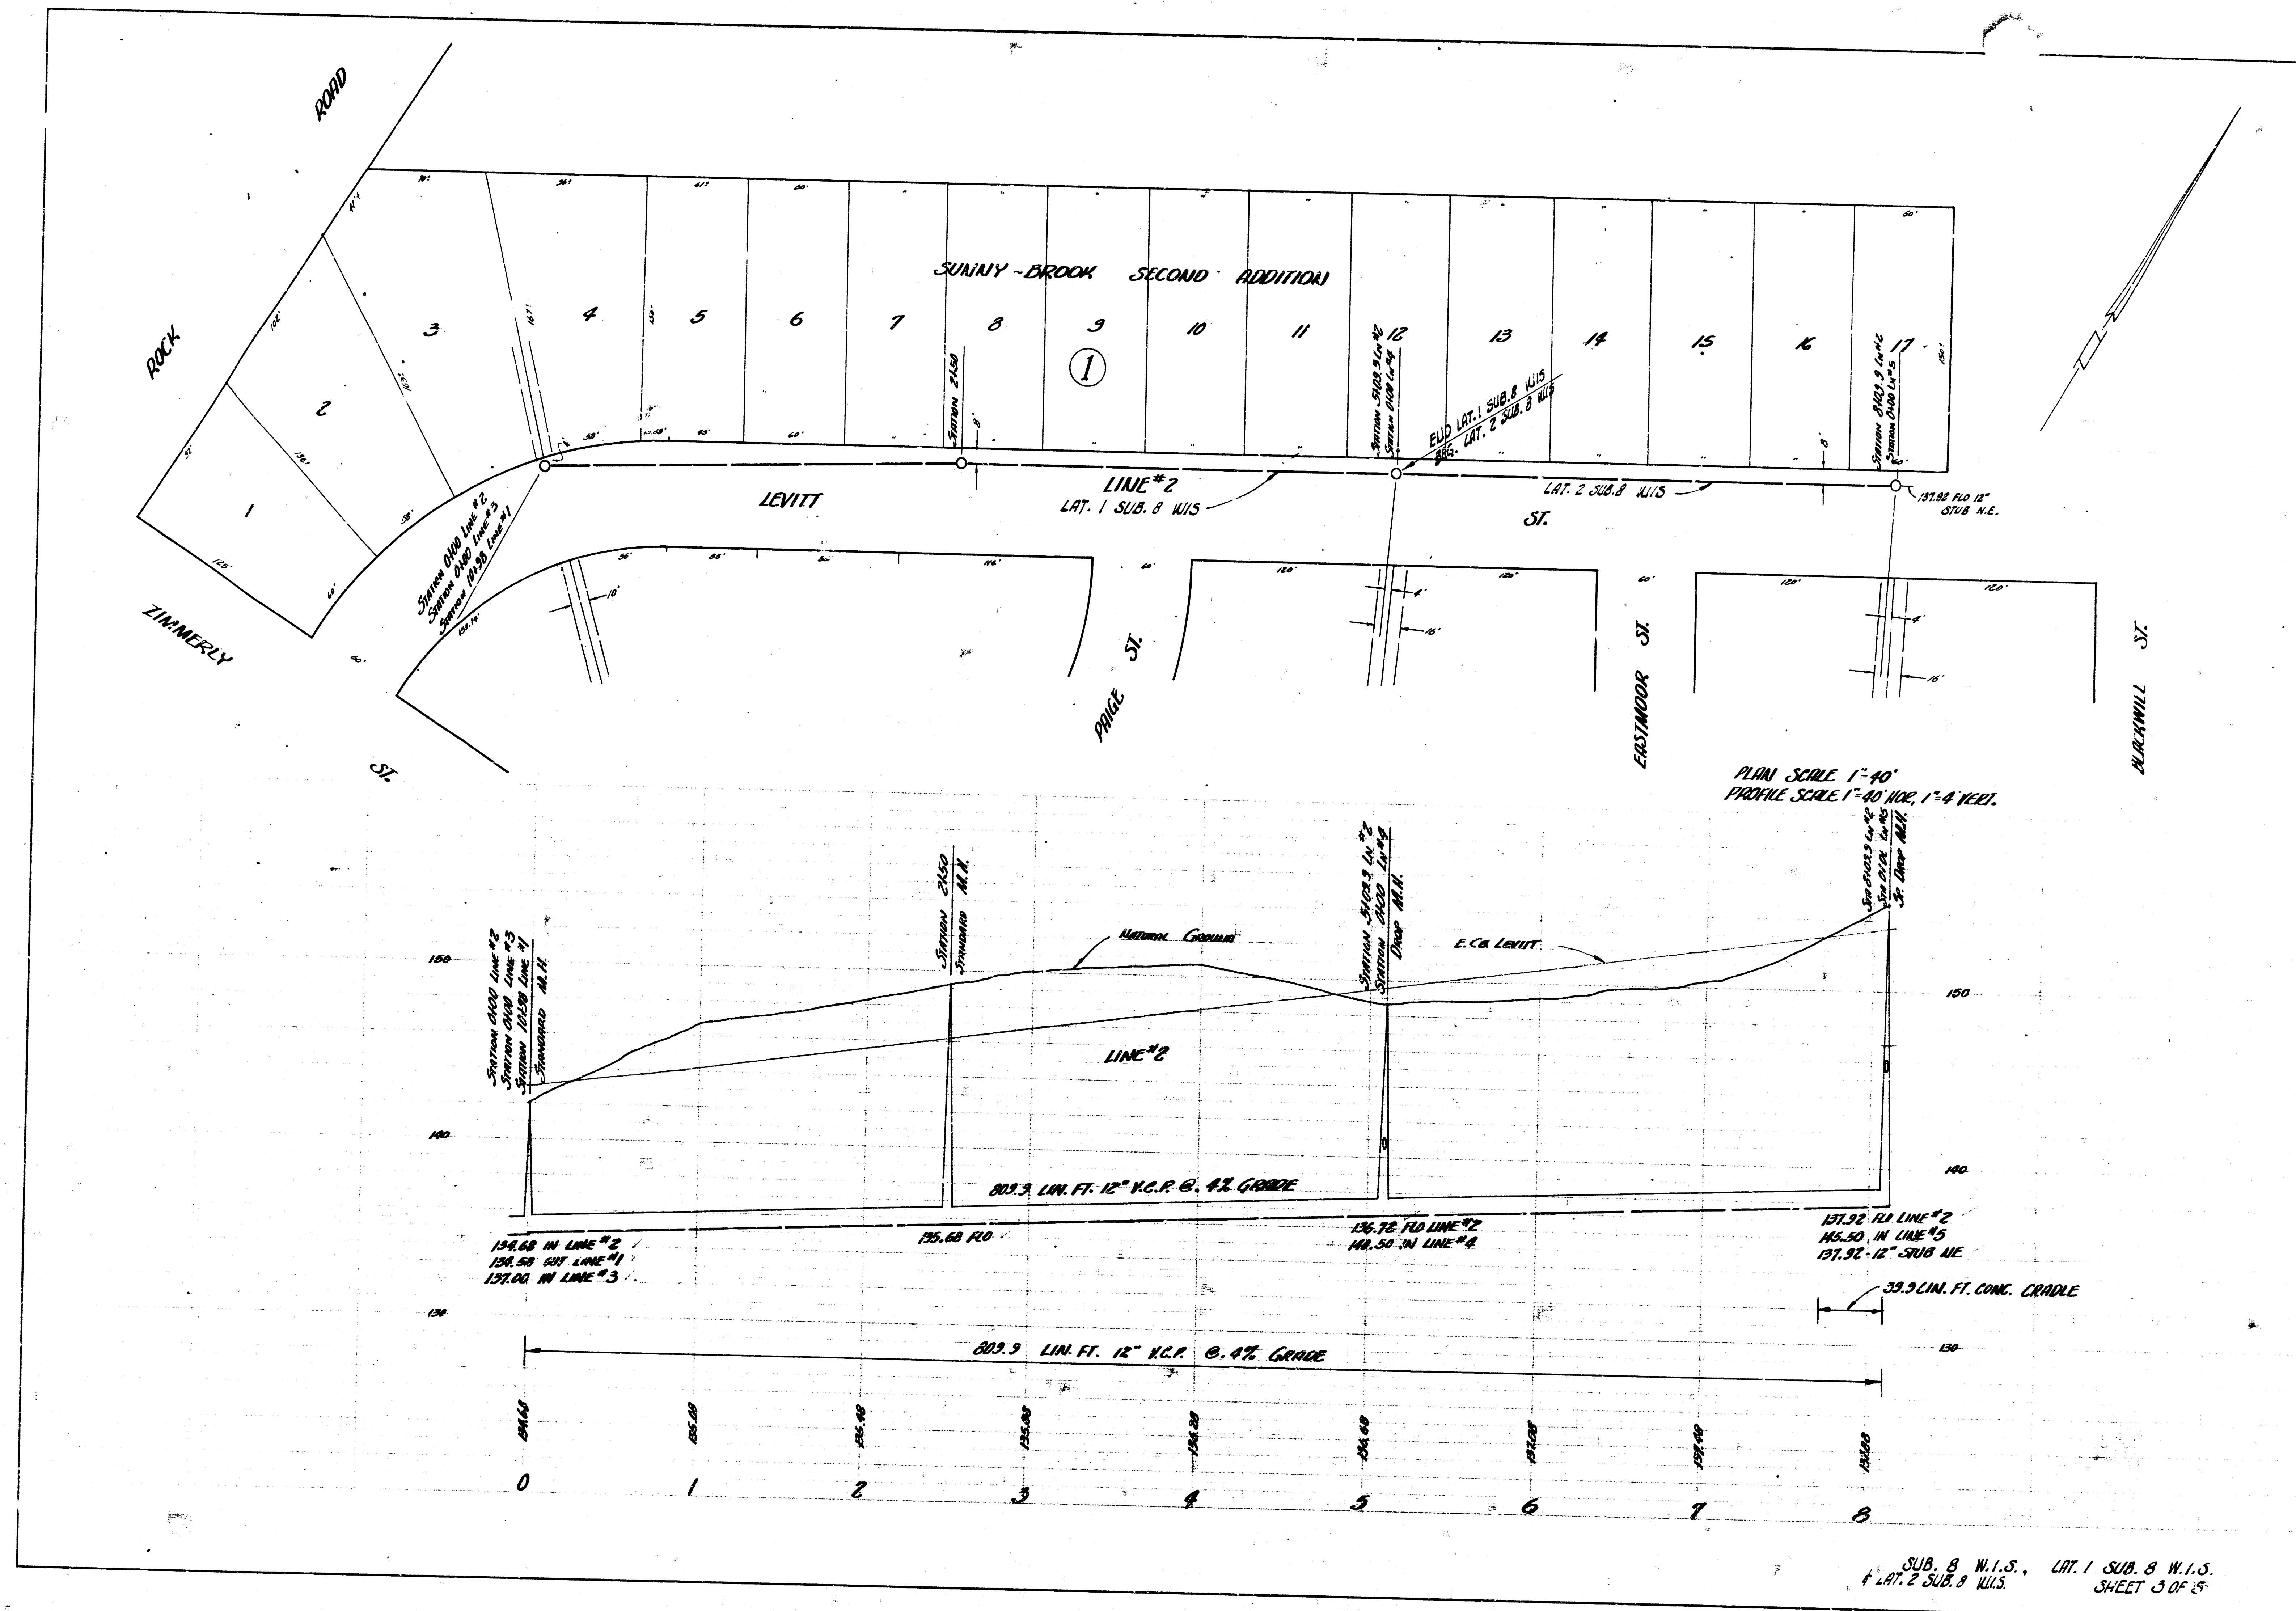

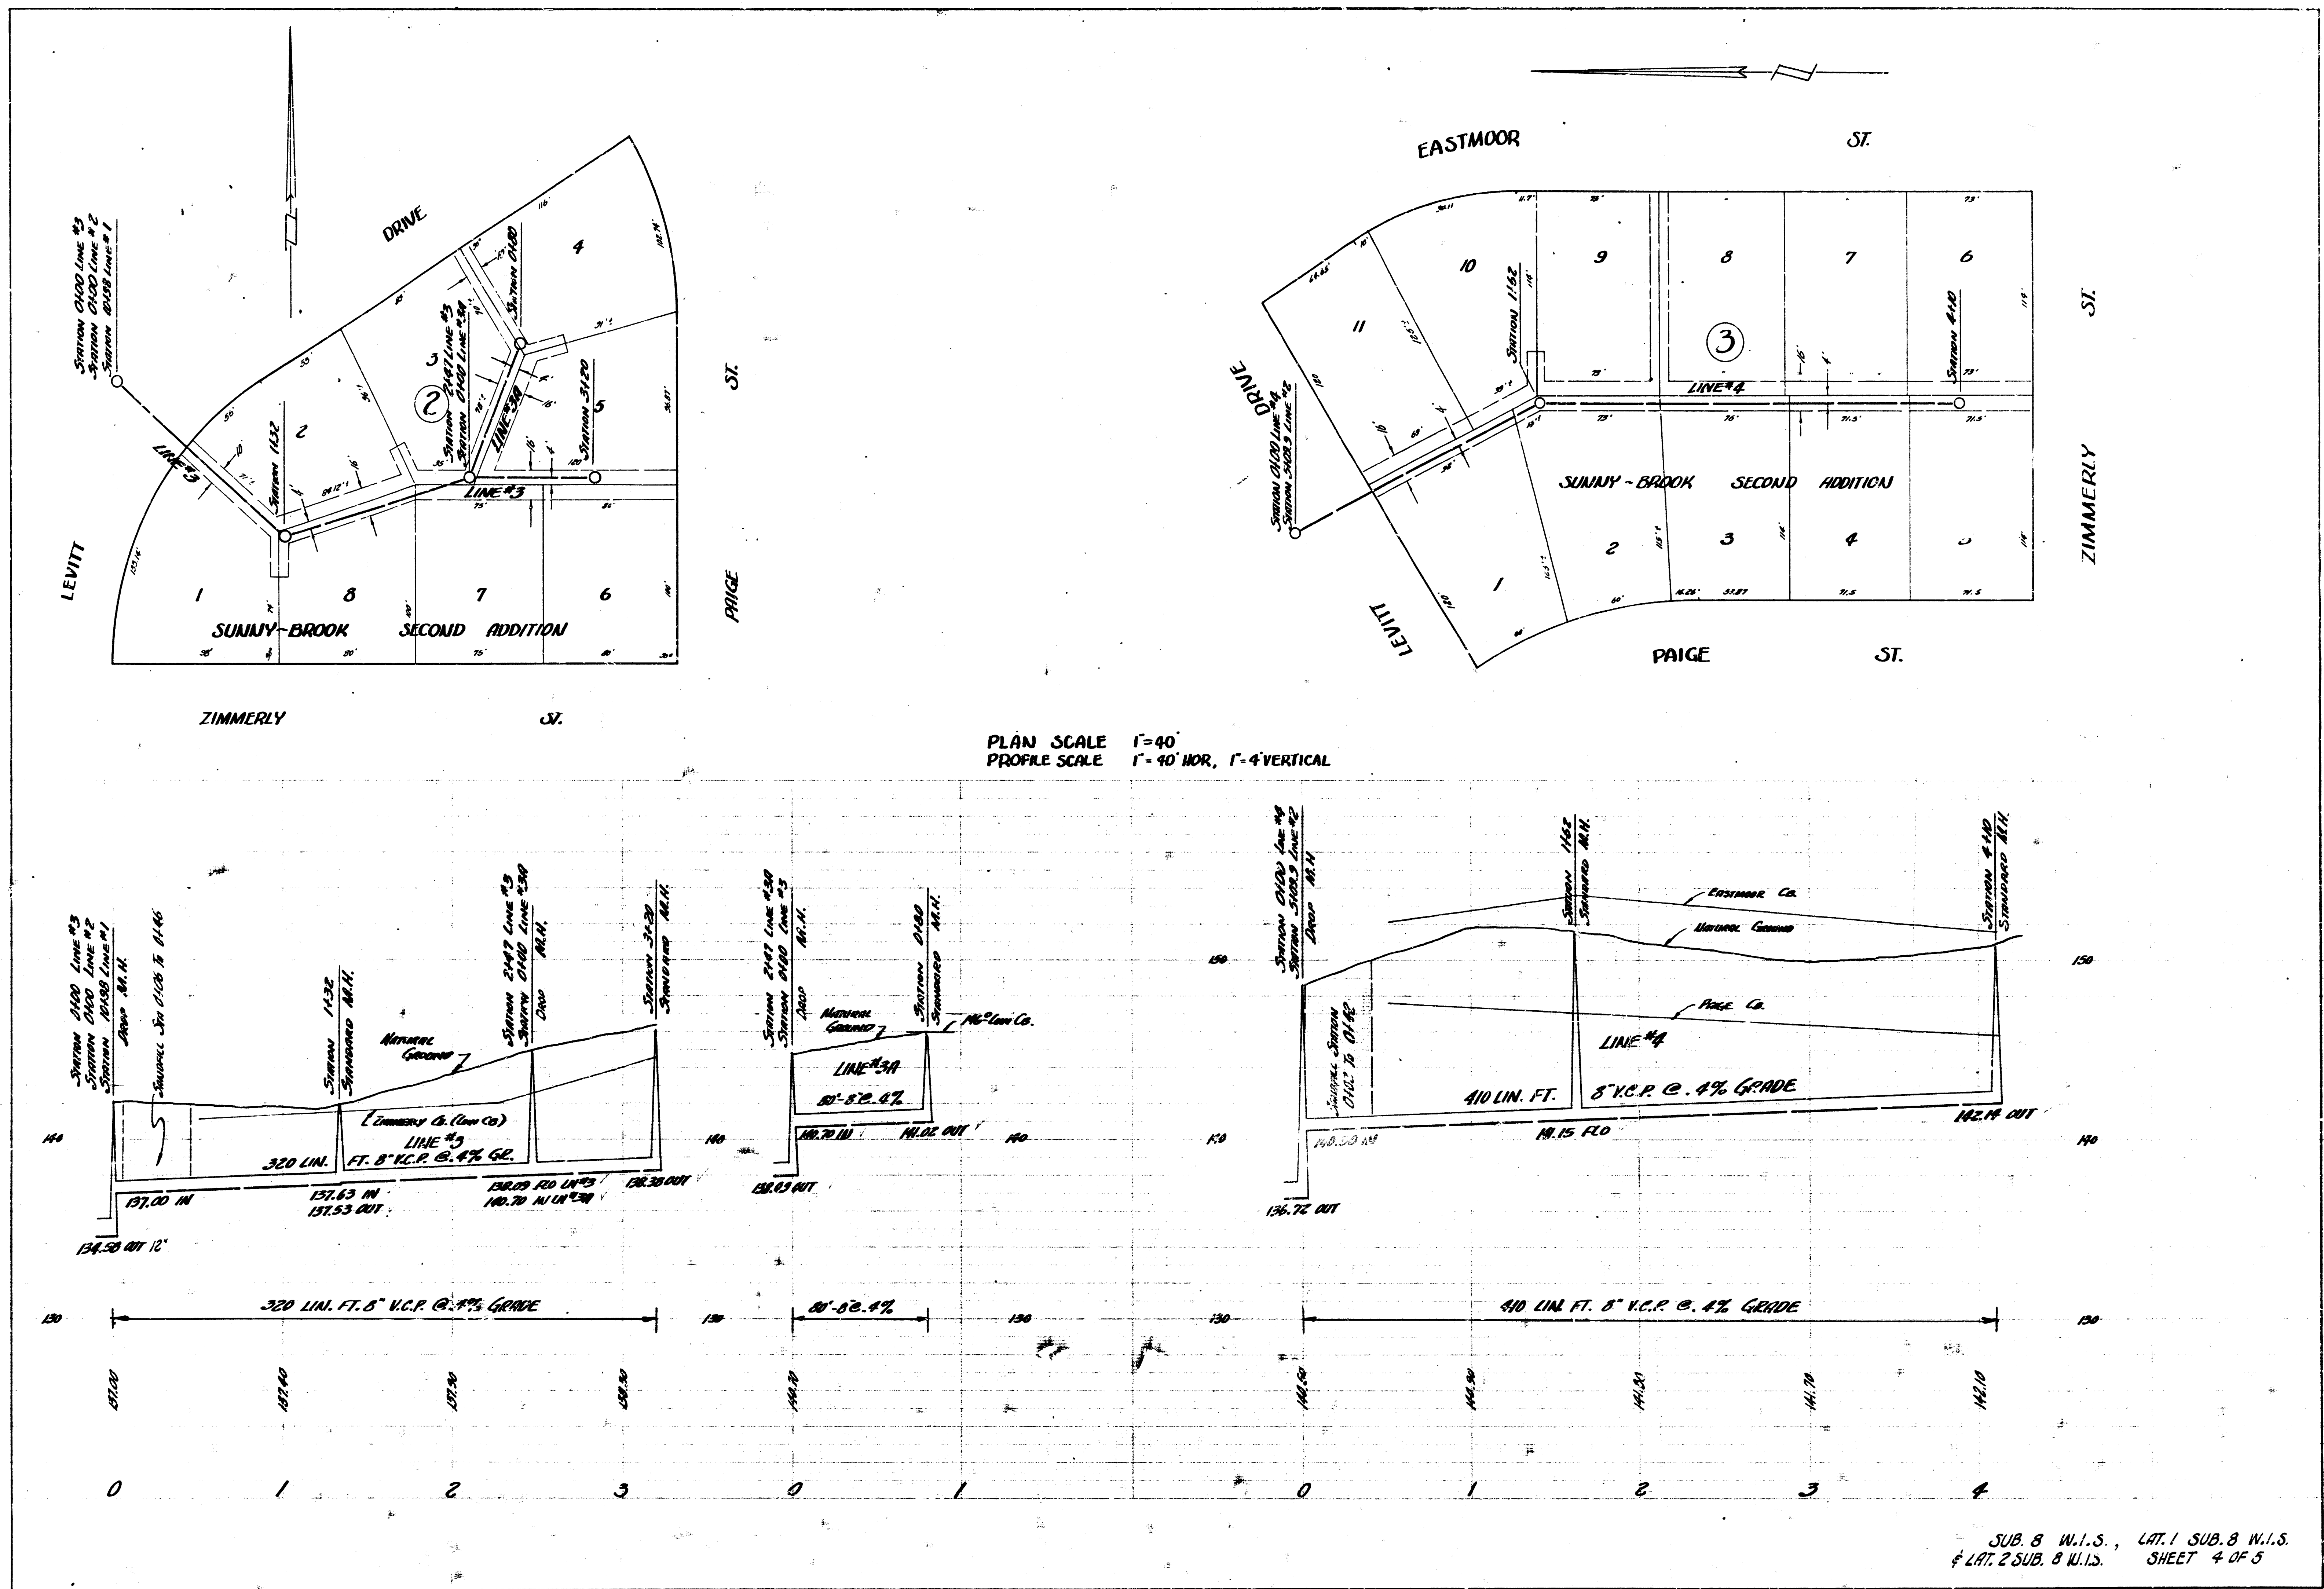

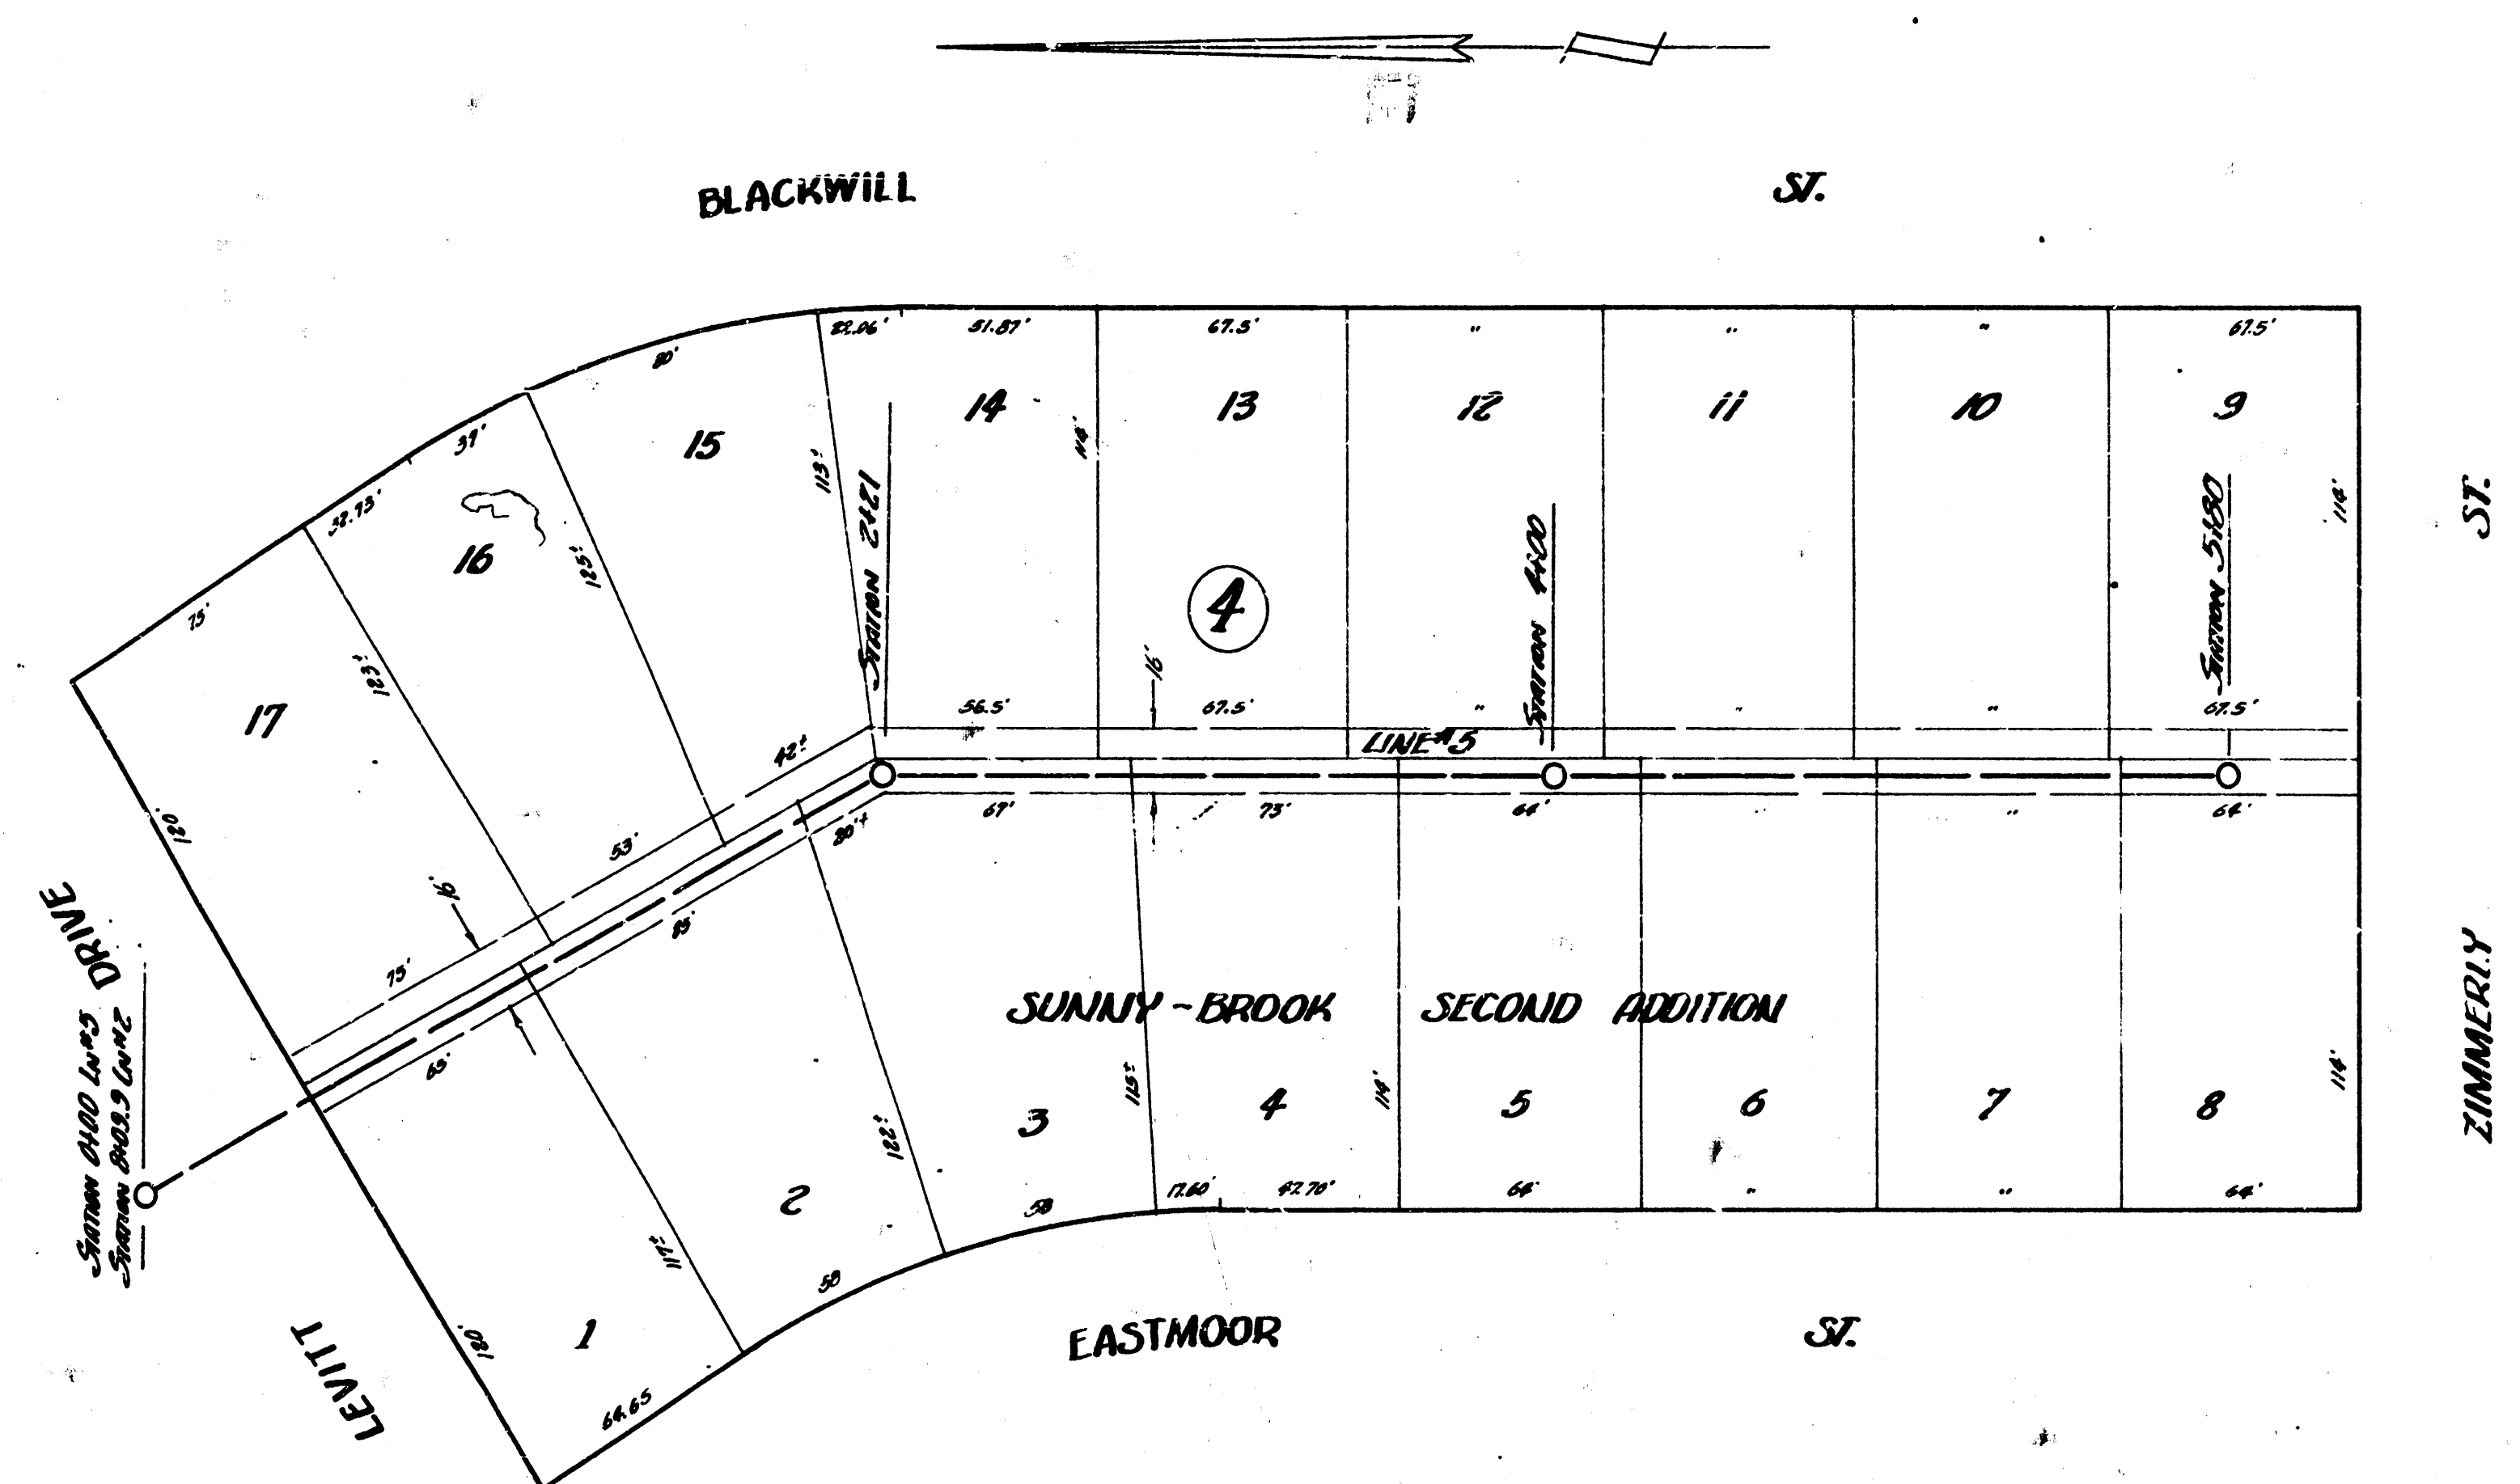

PLAN SCALE 1"=40'
 PROFILE SCALE 1"=40' HOR, 1"=4' VERTICAL

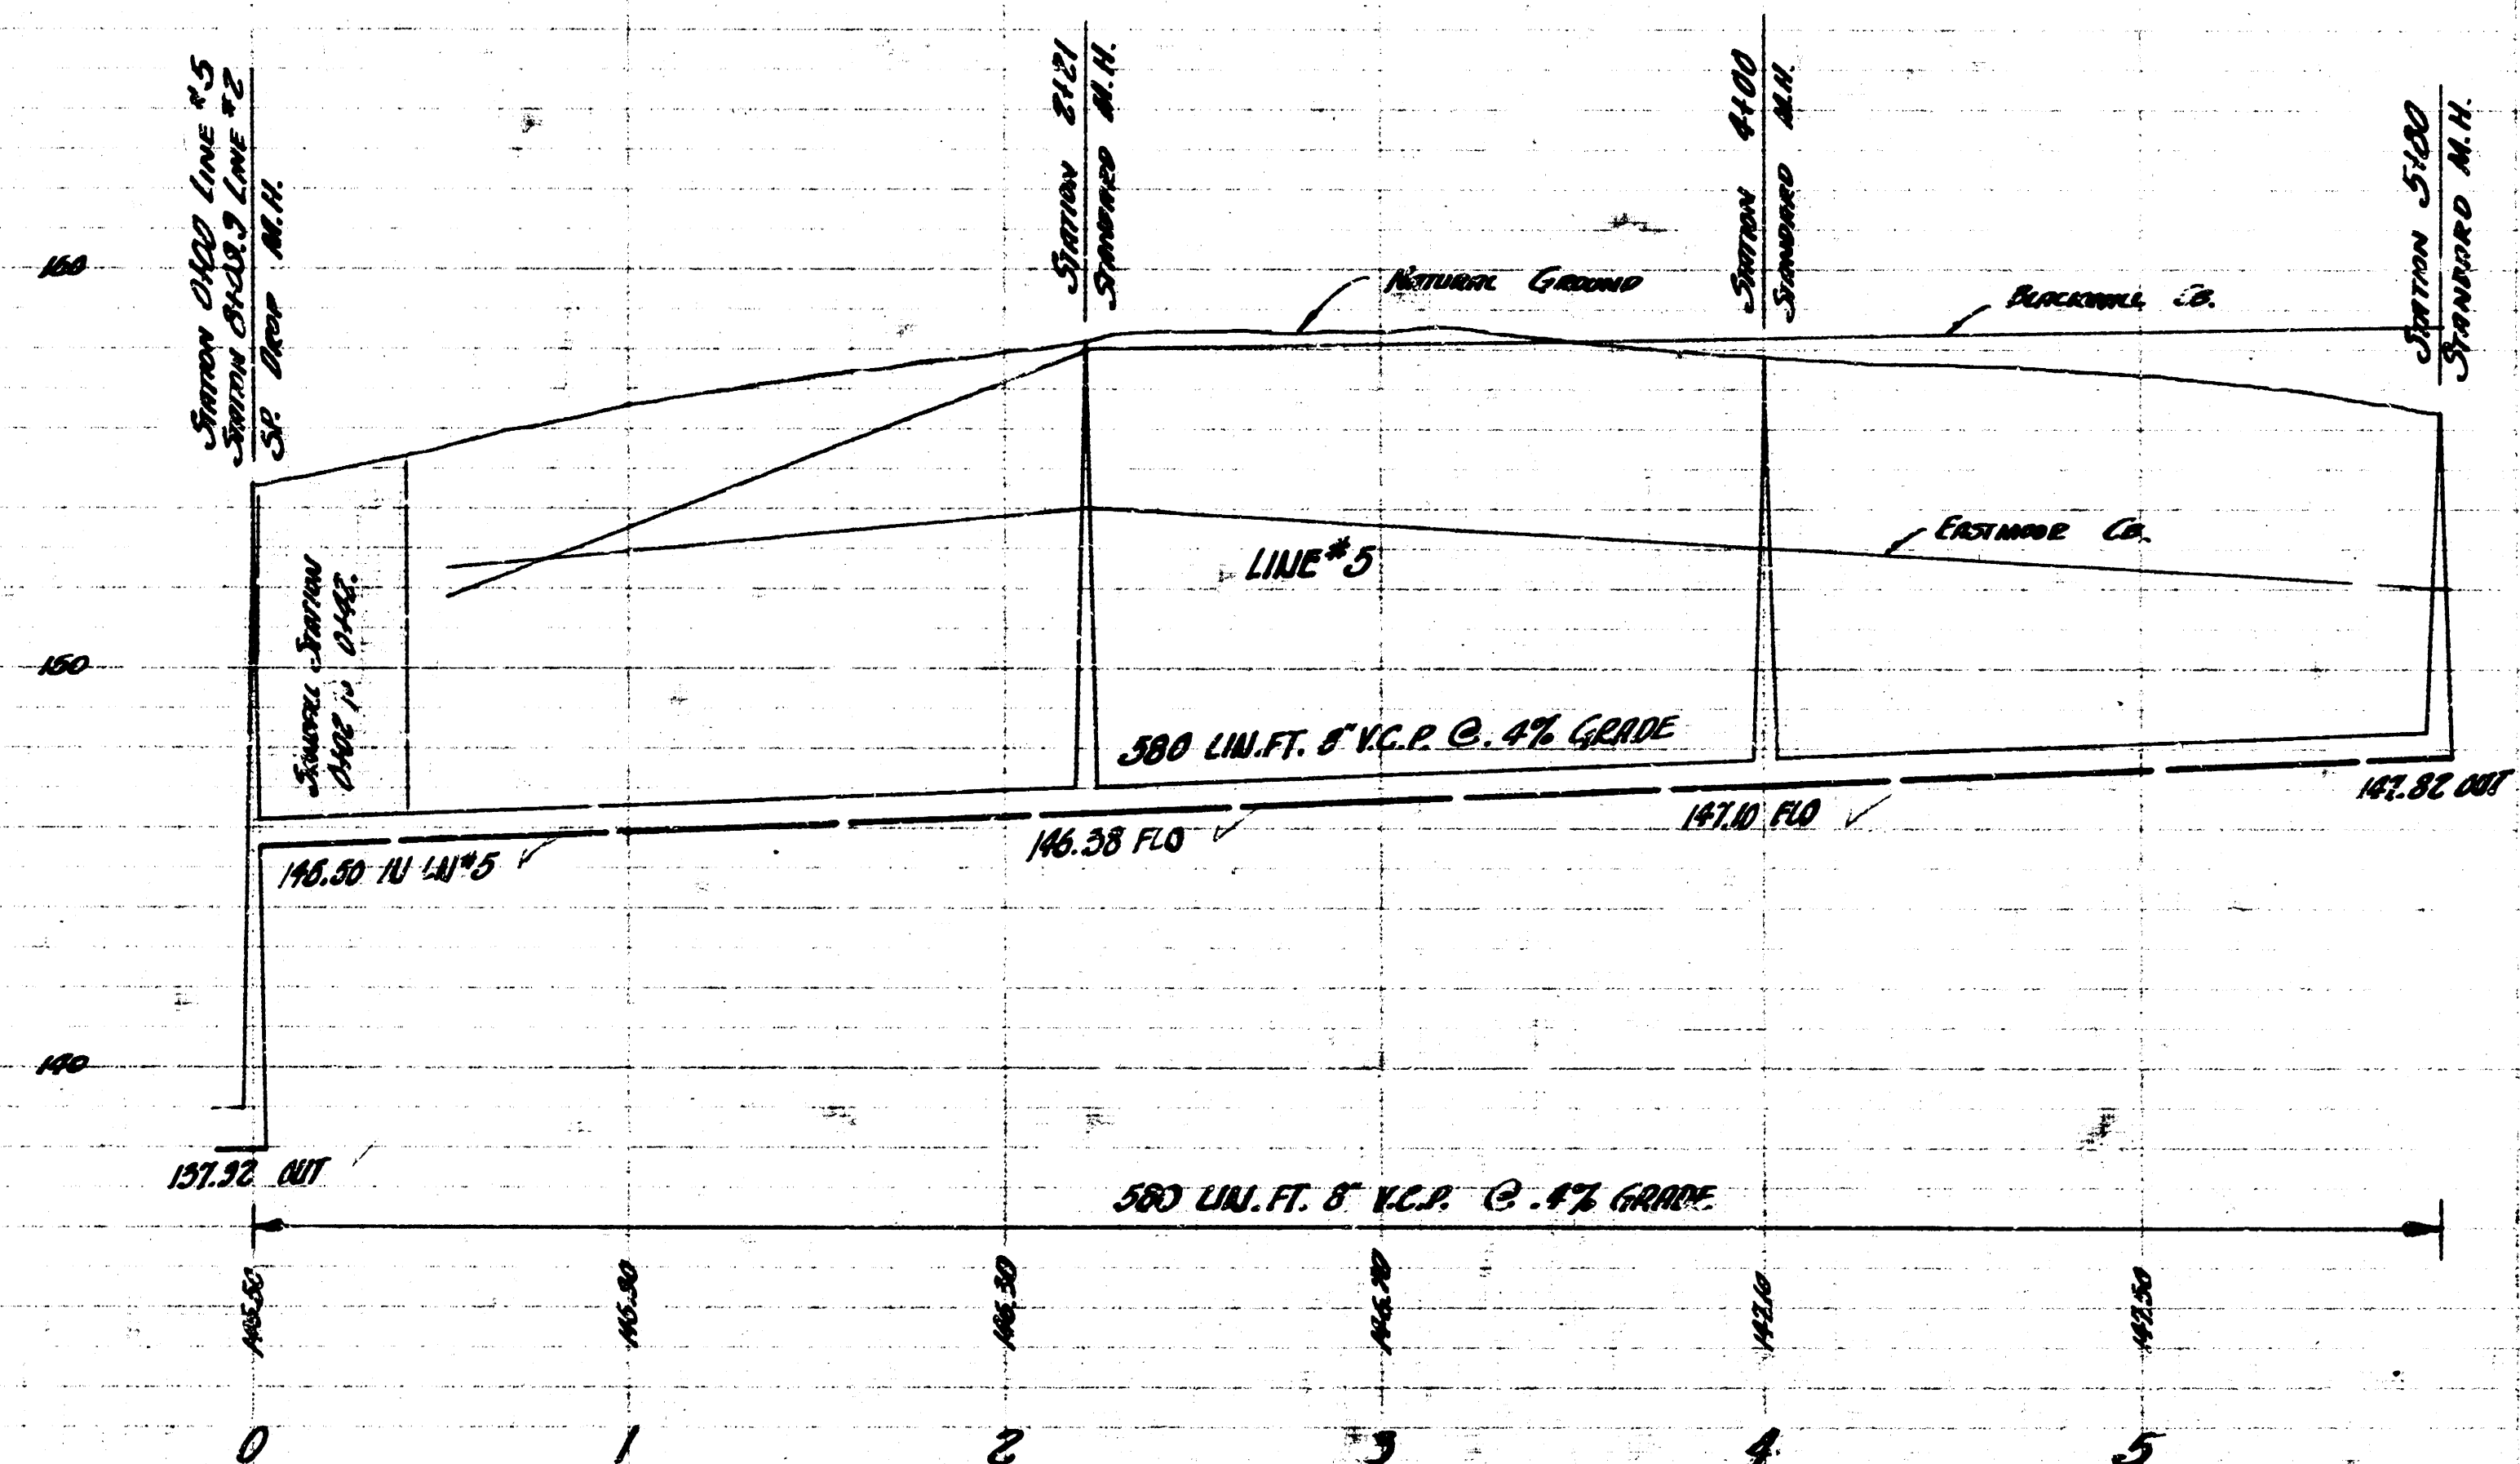

SUB. B W.I.S., LAT. 1 SUB. B W.I.S.
 # LAT. B SUB. B W.I.S. SHEET 3 OF 5