



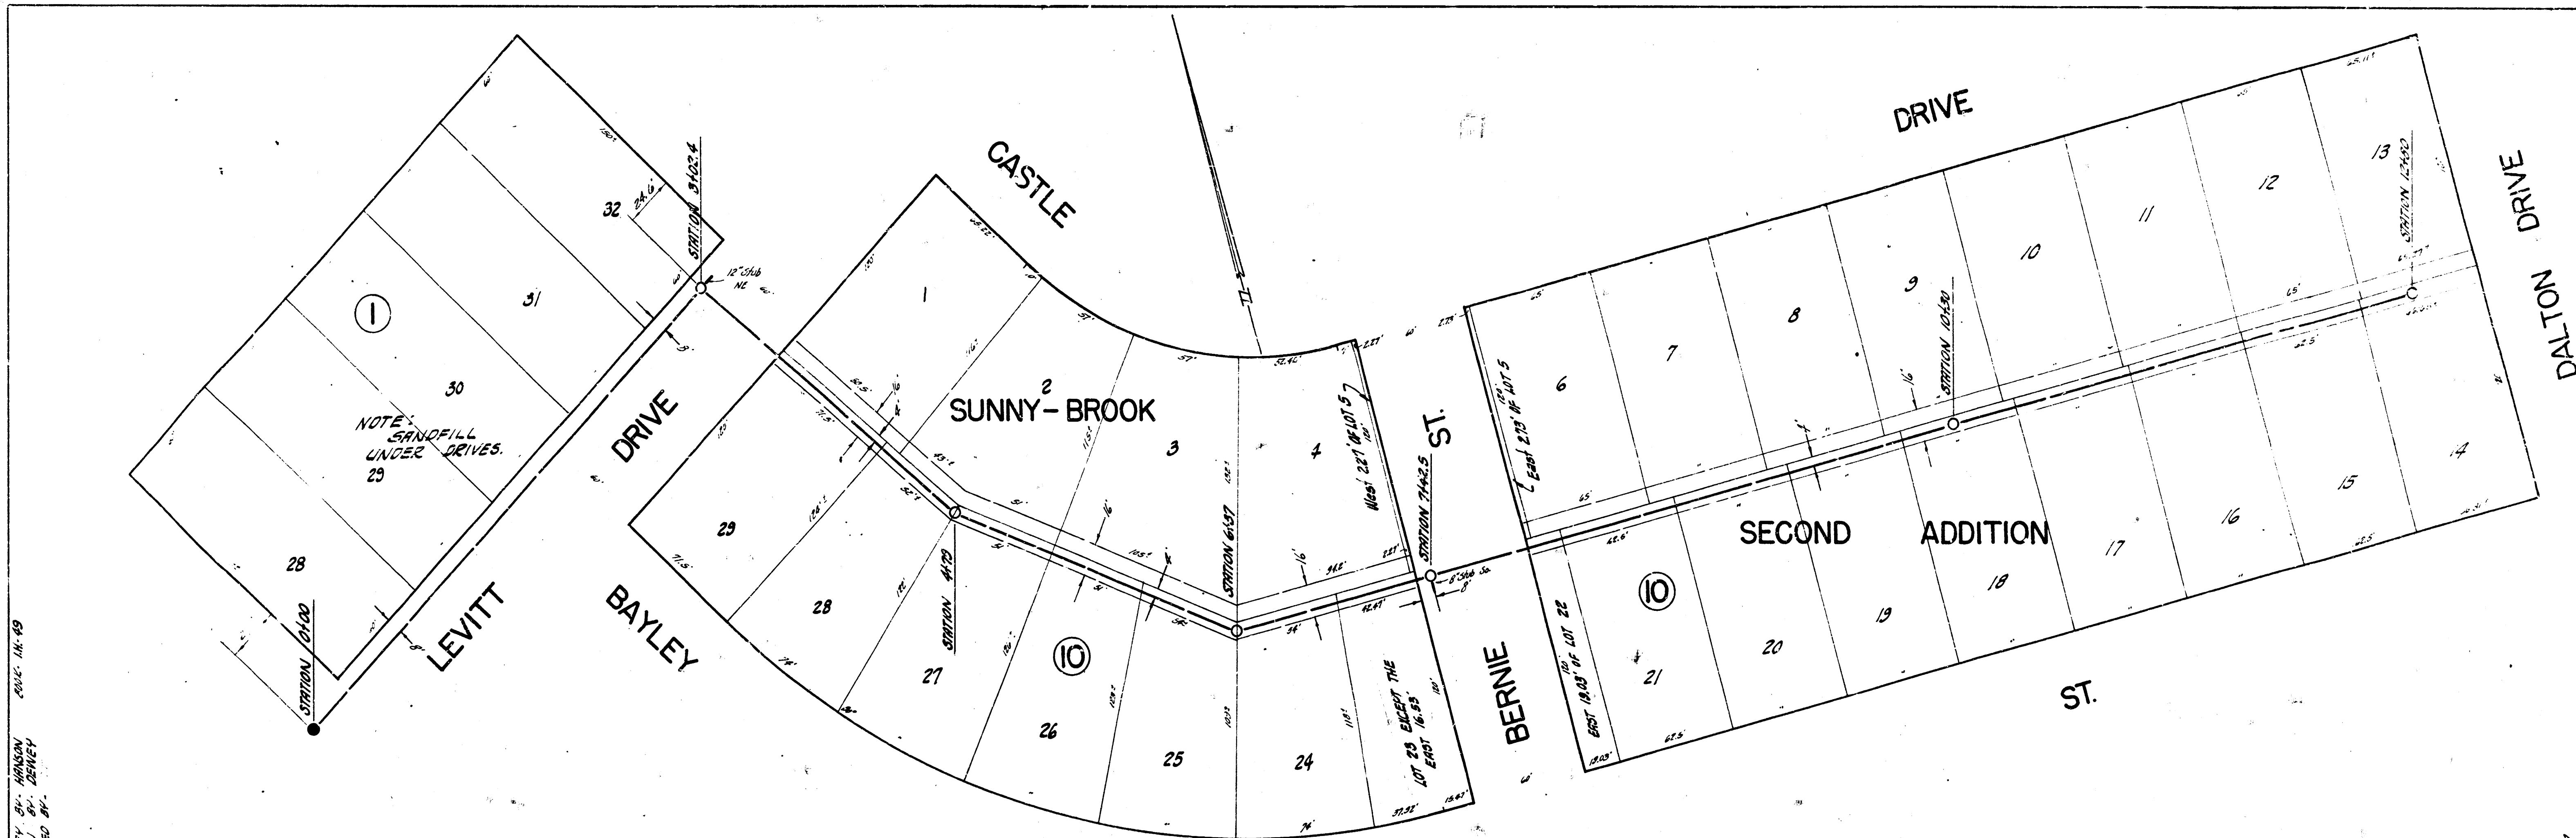

B.M. 139.81' D IN TOP NE COR HWY 200 ON ROCK ROAD - 400'S OF TURNPIKE

PLAN SCALE 1"=40'
PROFILE SCALE 1"=40' HORIZ, 1"=4' VERTICAL

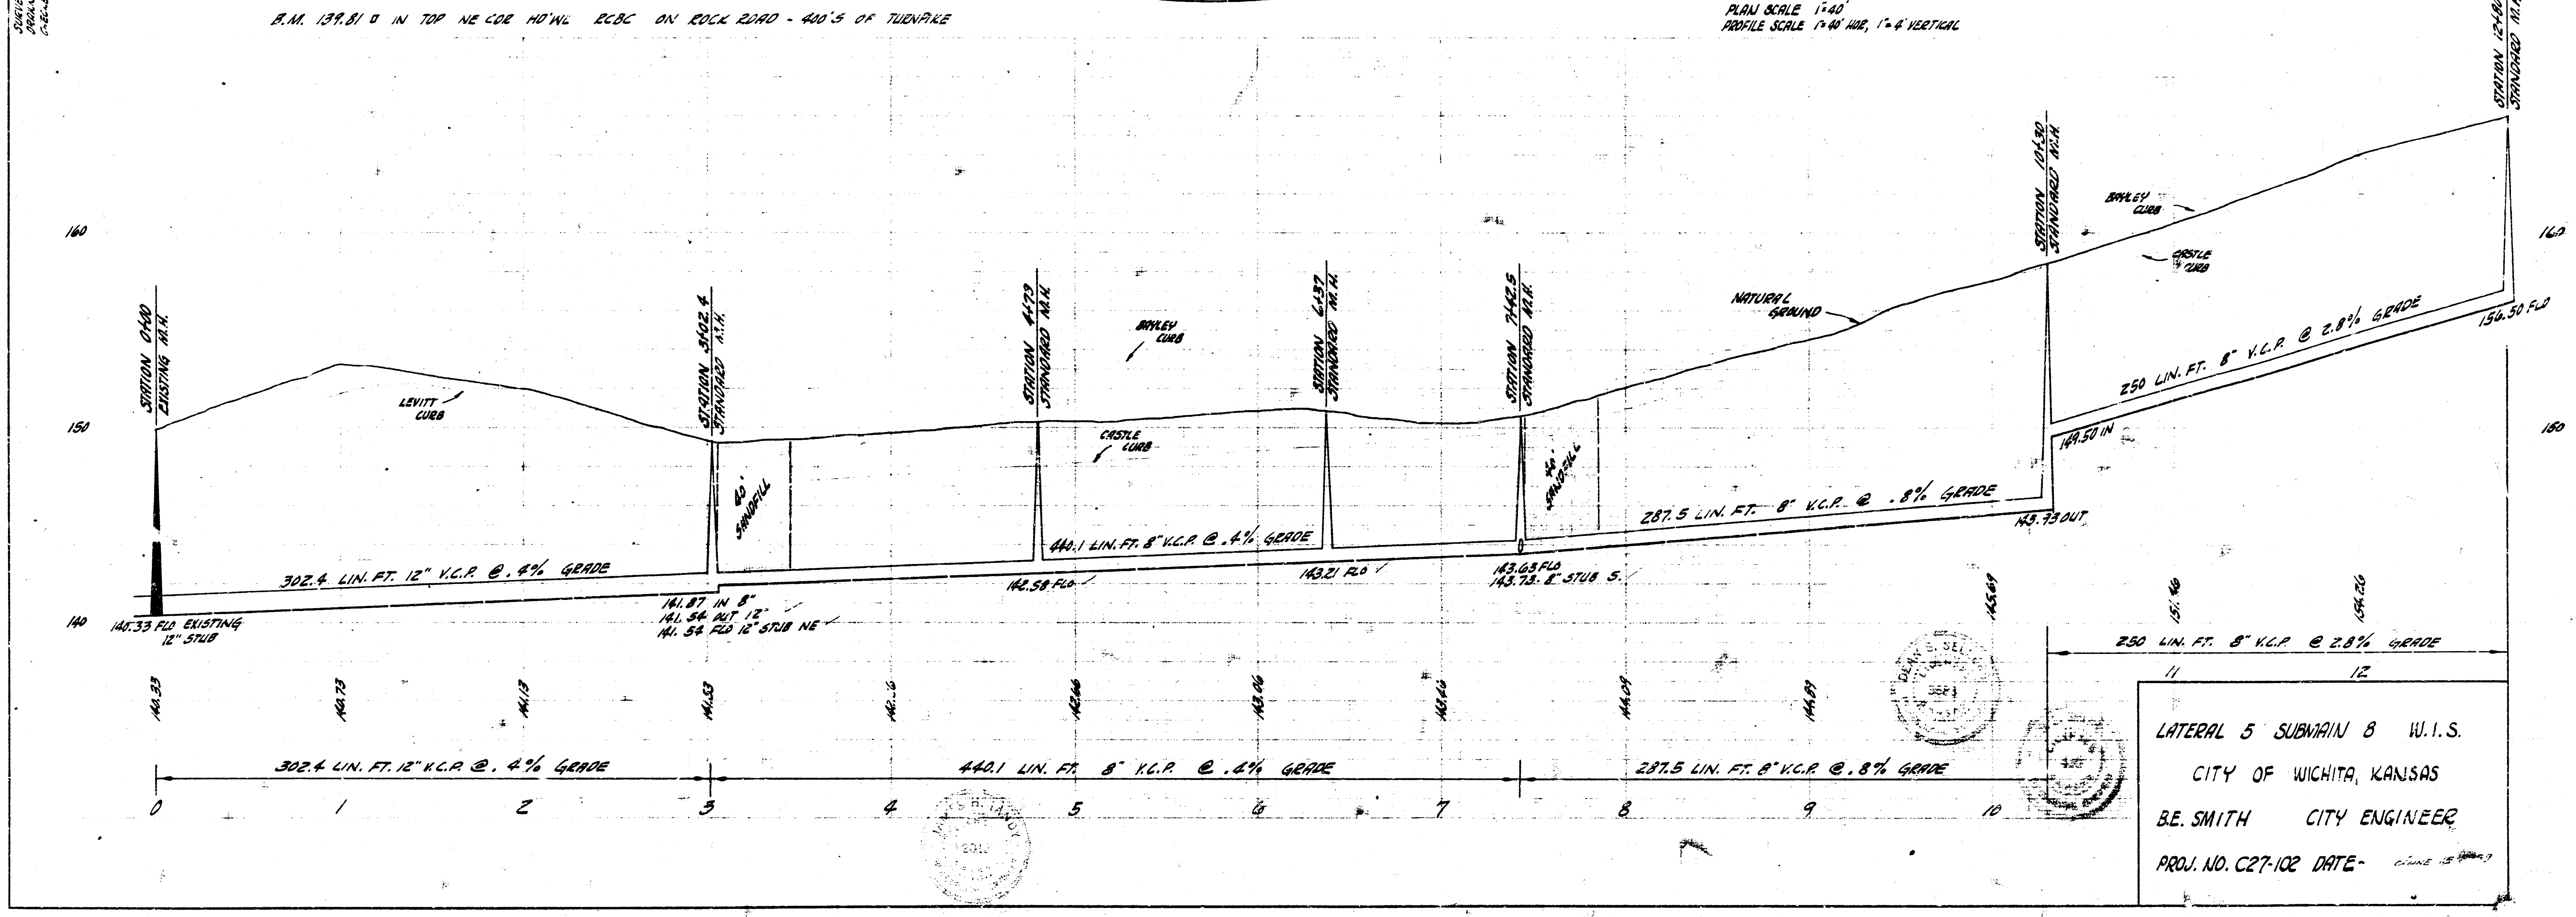

LATERAL 5 SUBMAIN 8 W.I.S.
CITY OF WICHITA, KANSAS
B.E. SMITH CITY ENGINEER
PROJ. NO. C27-102 DATE -