


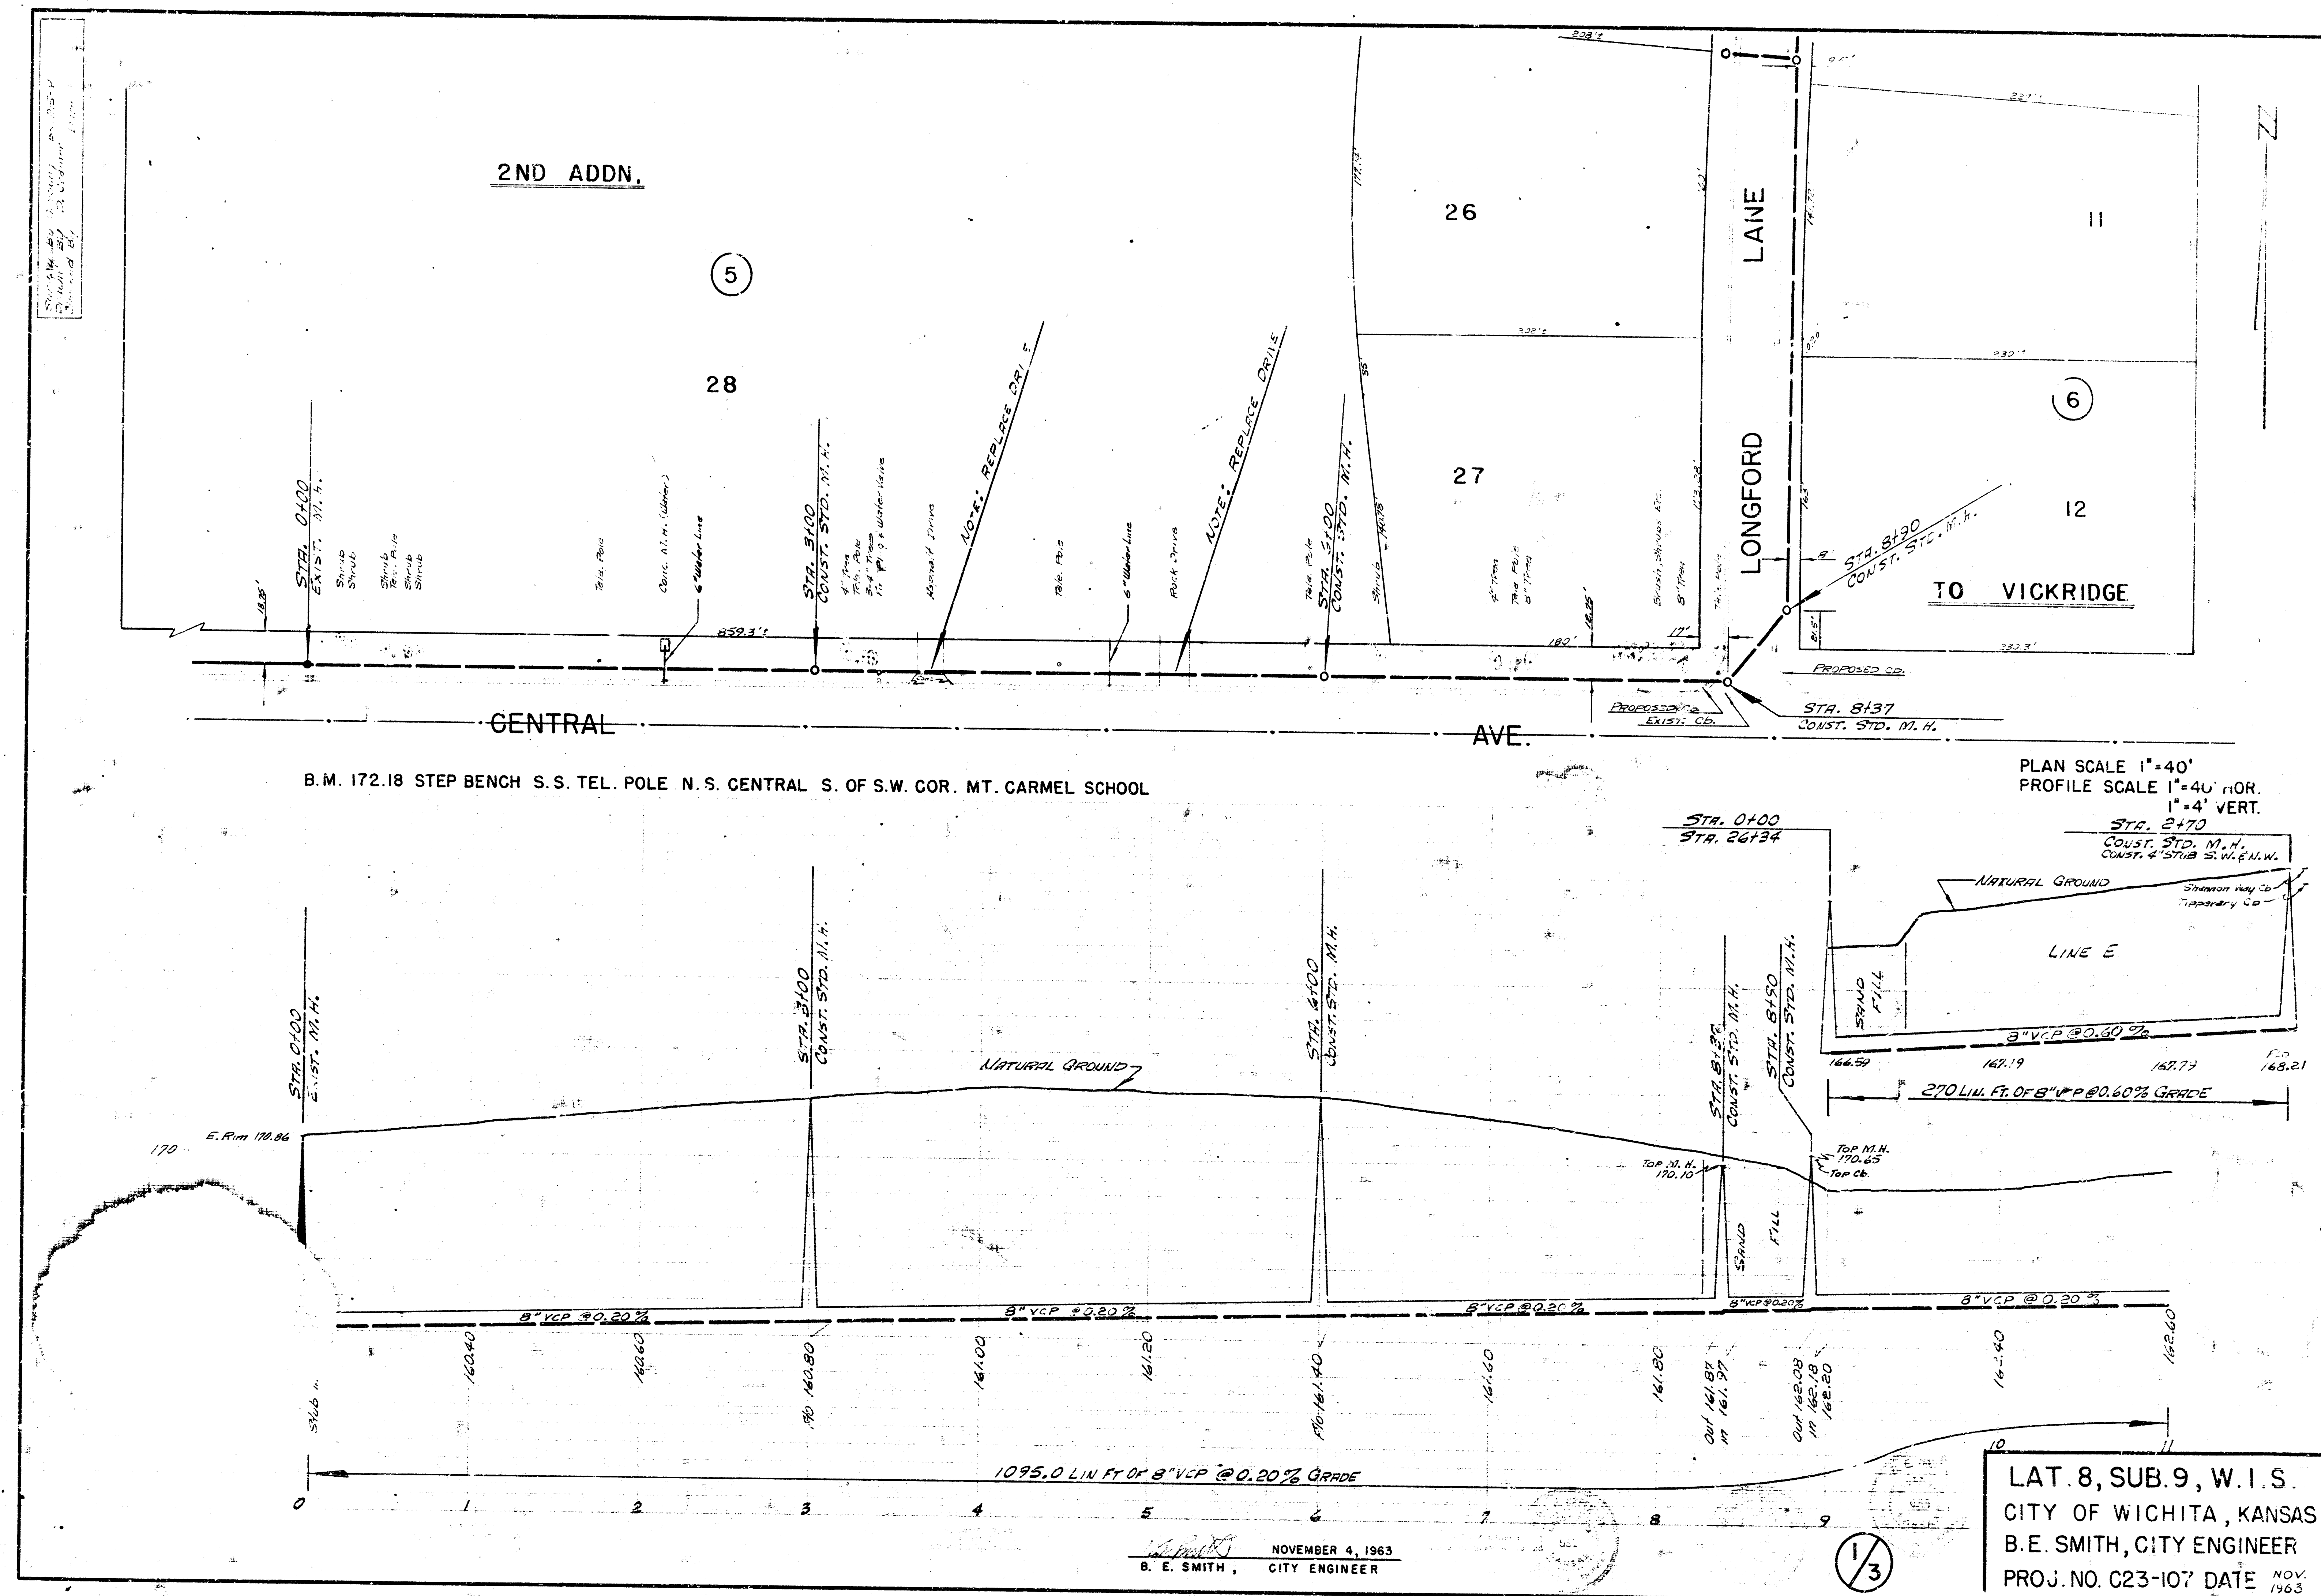


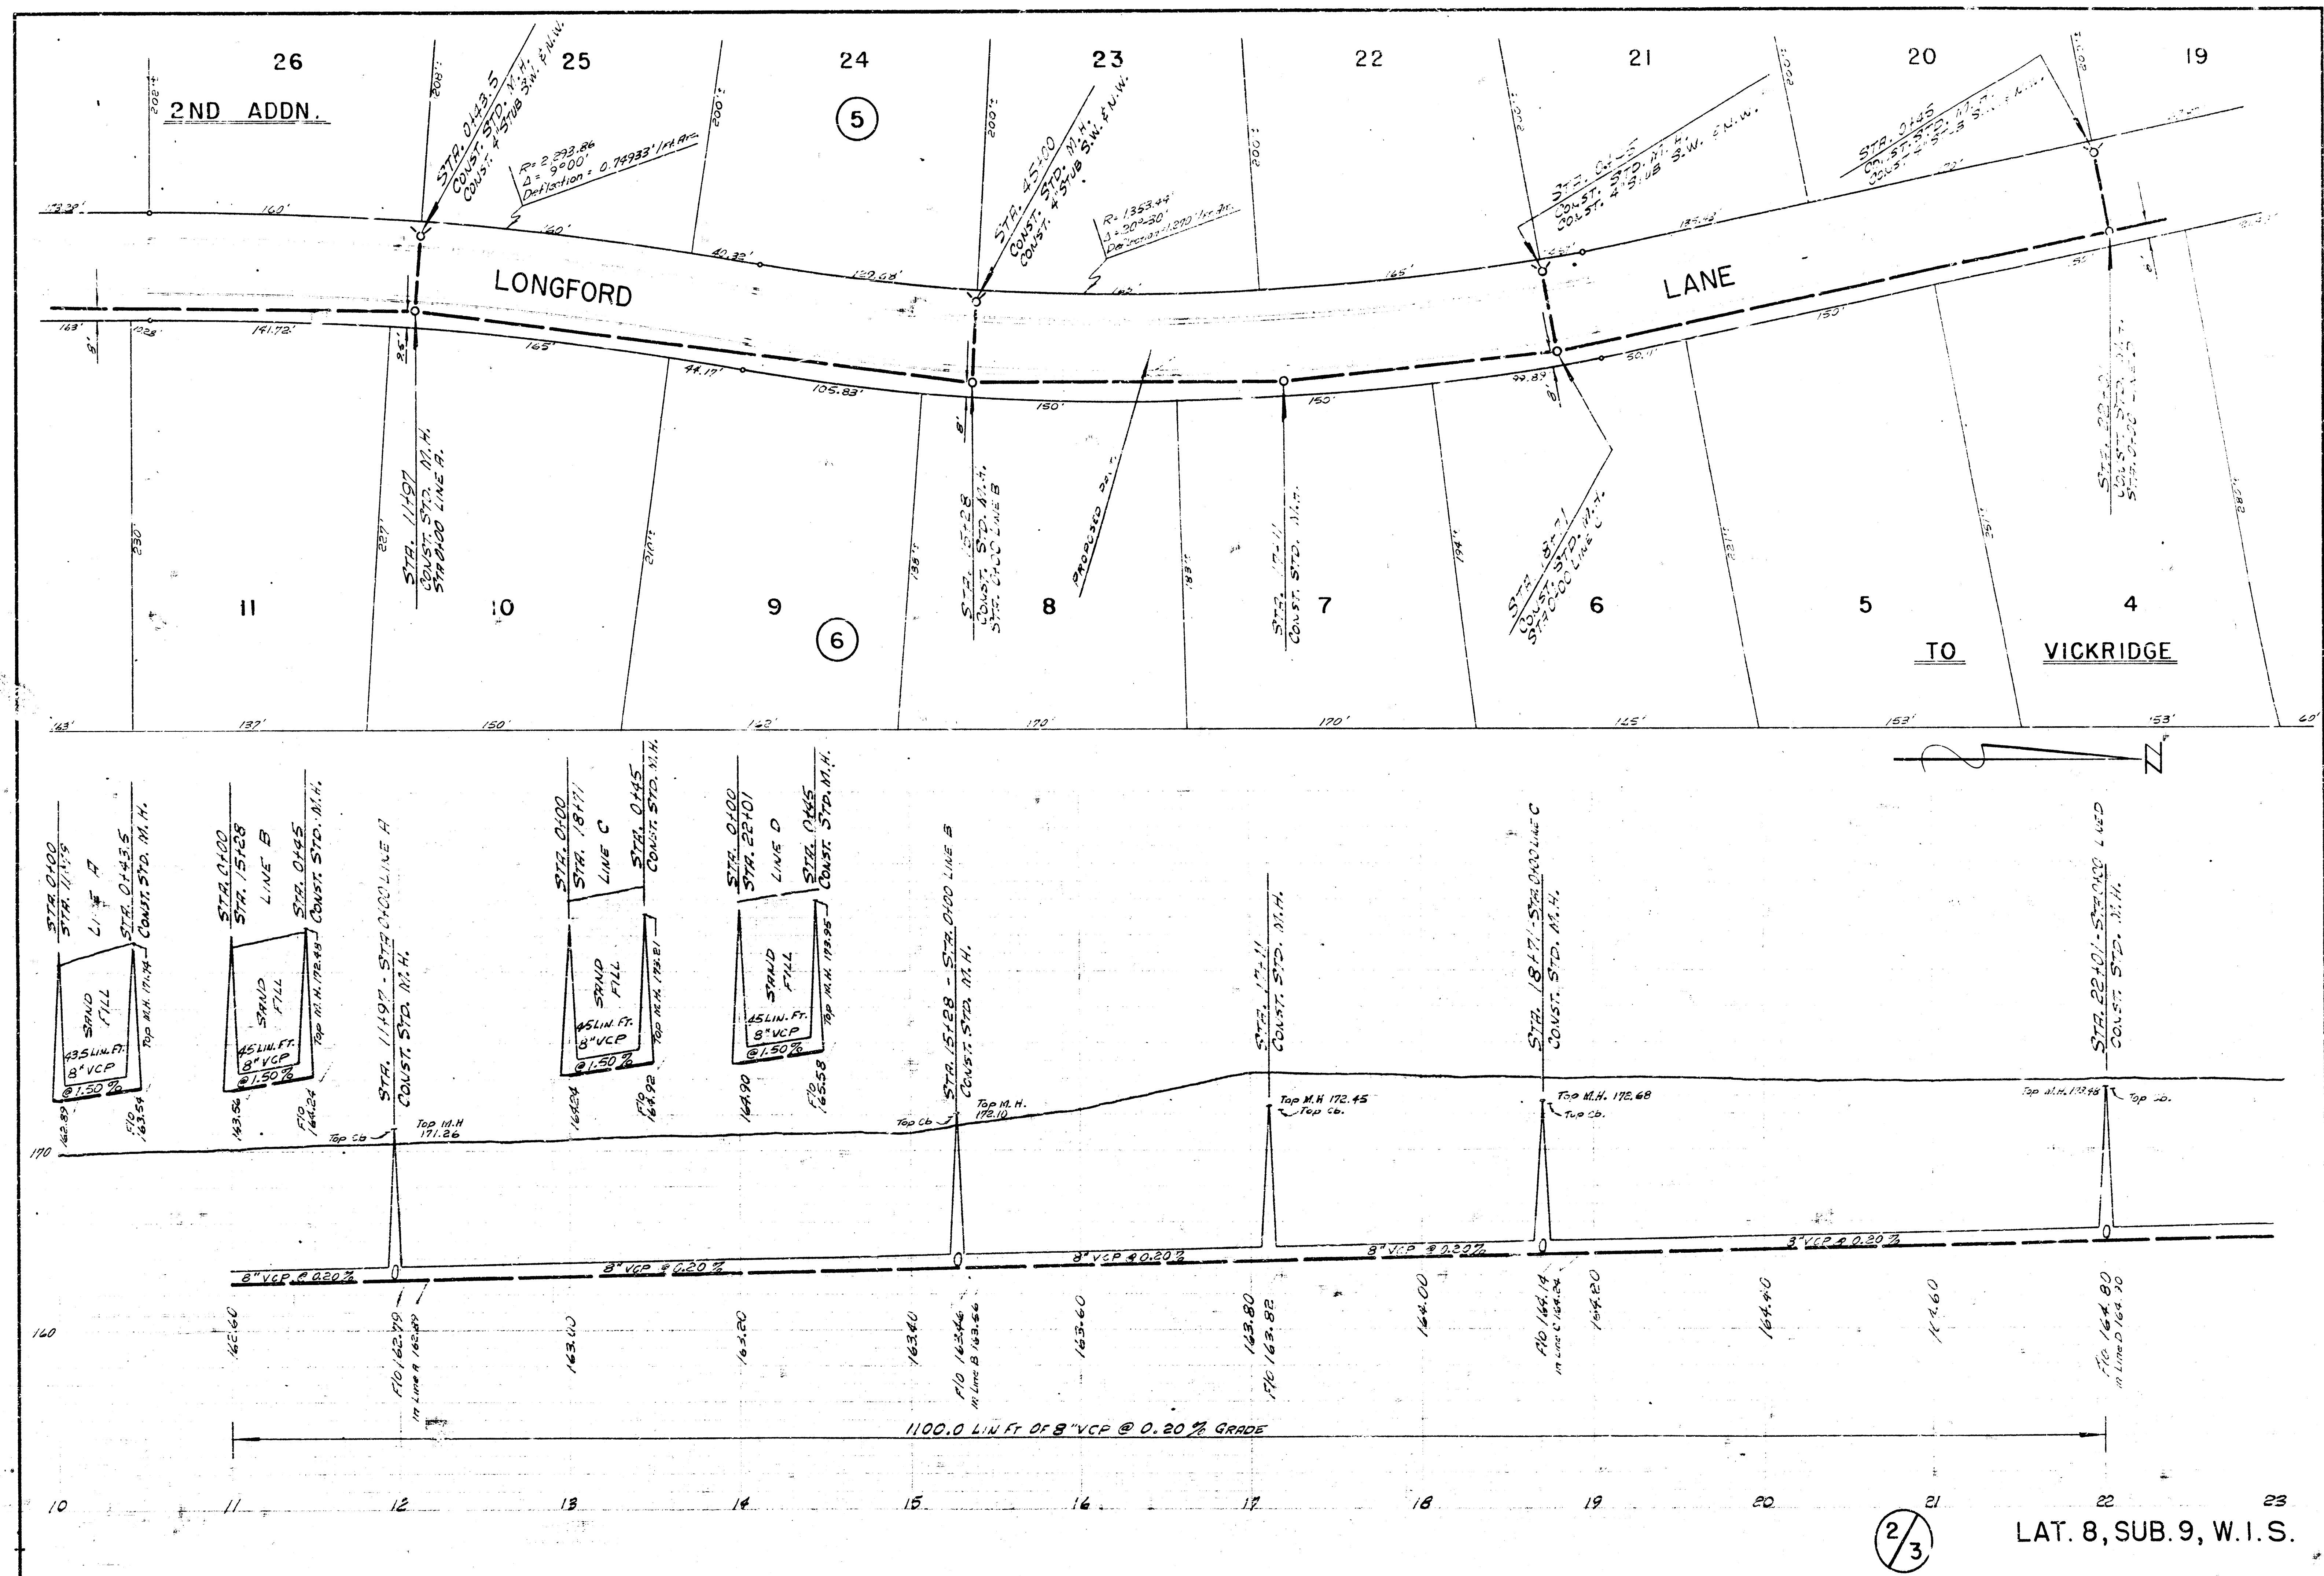

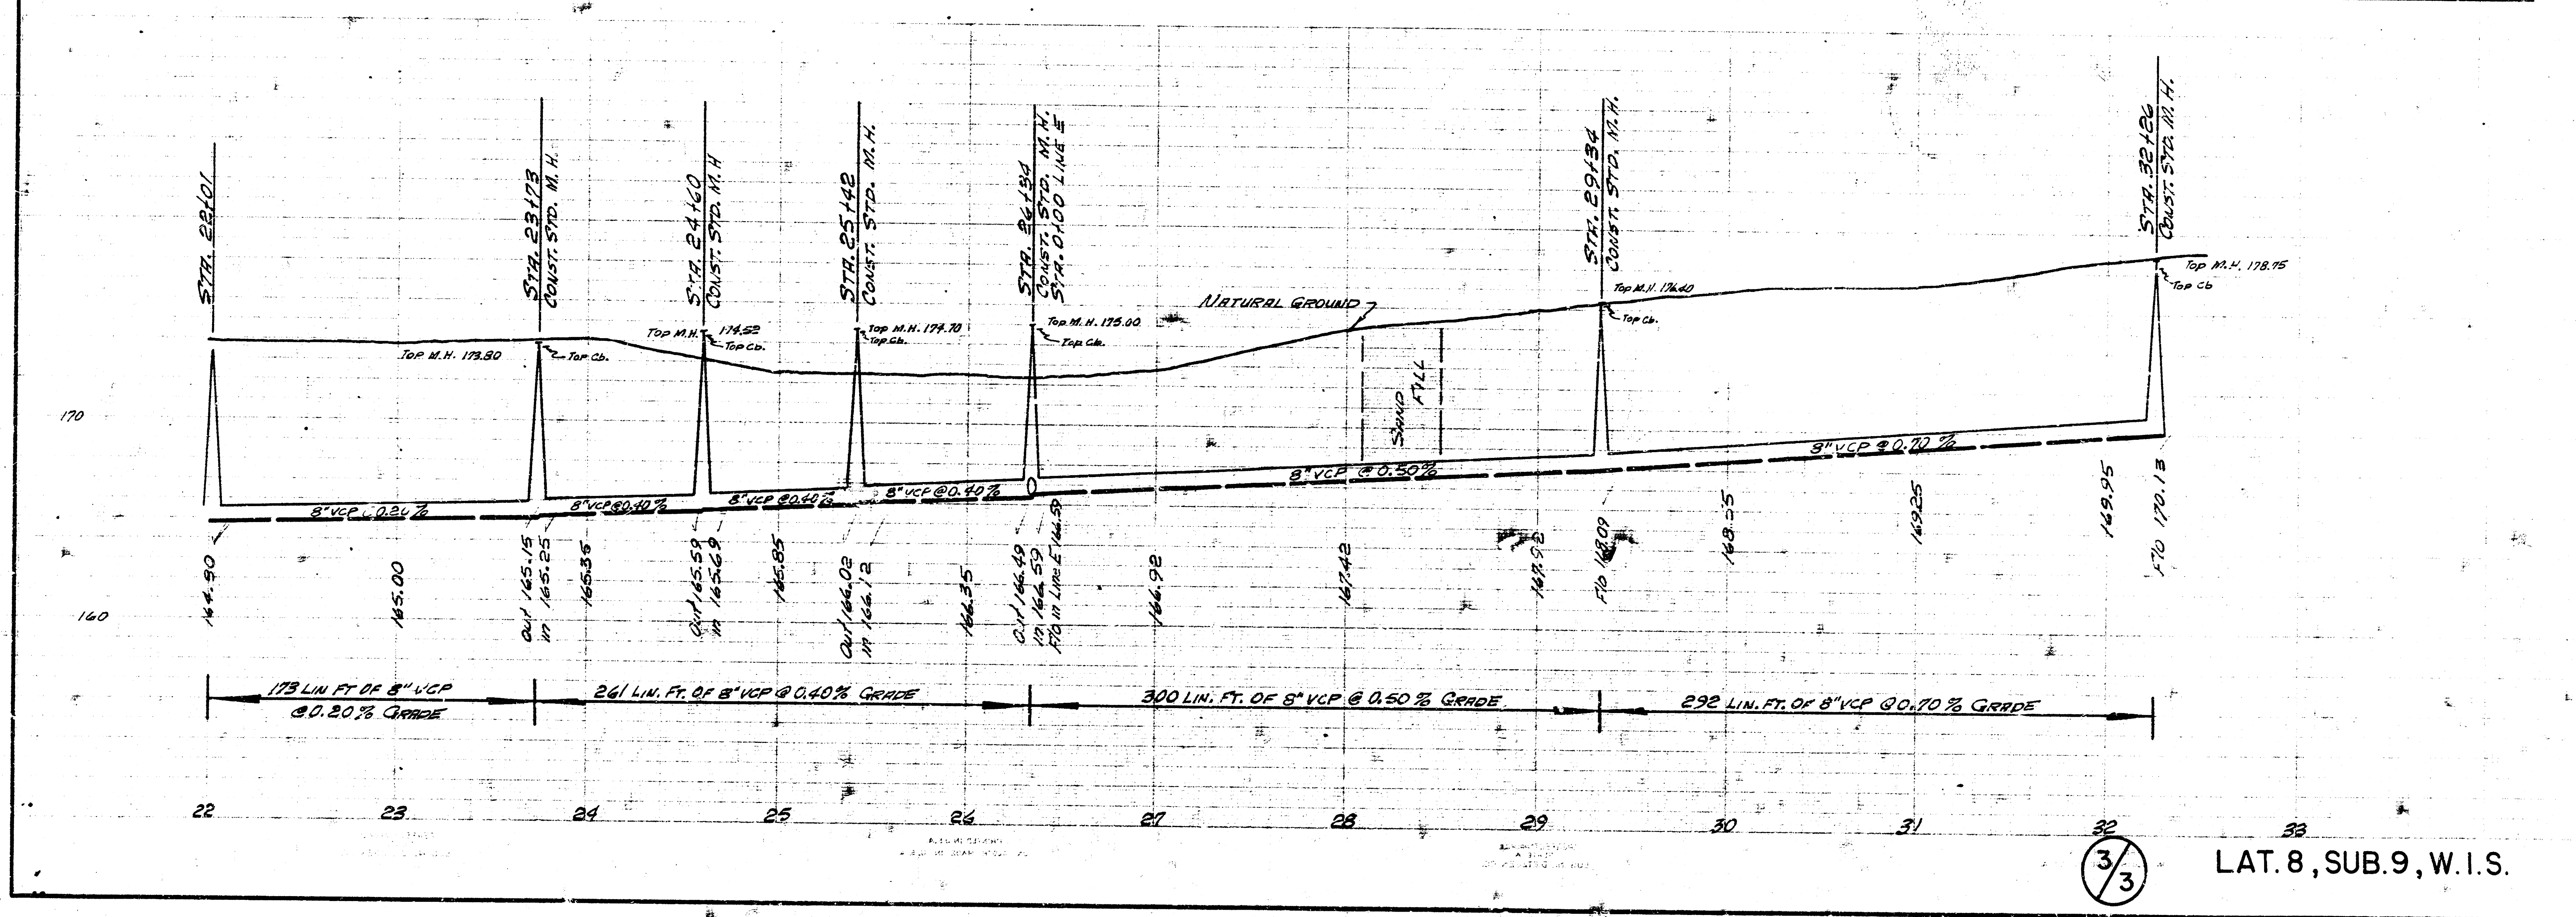

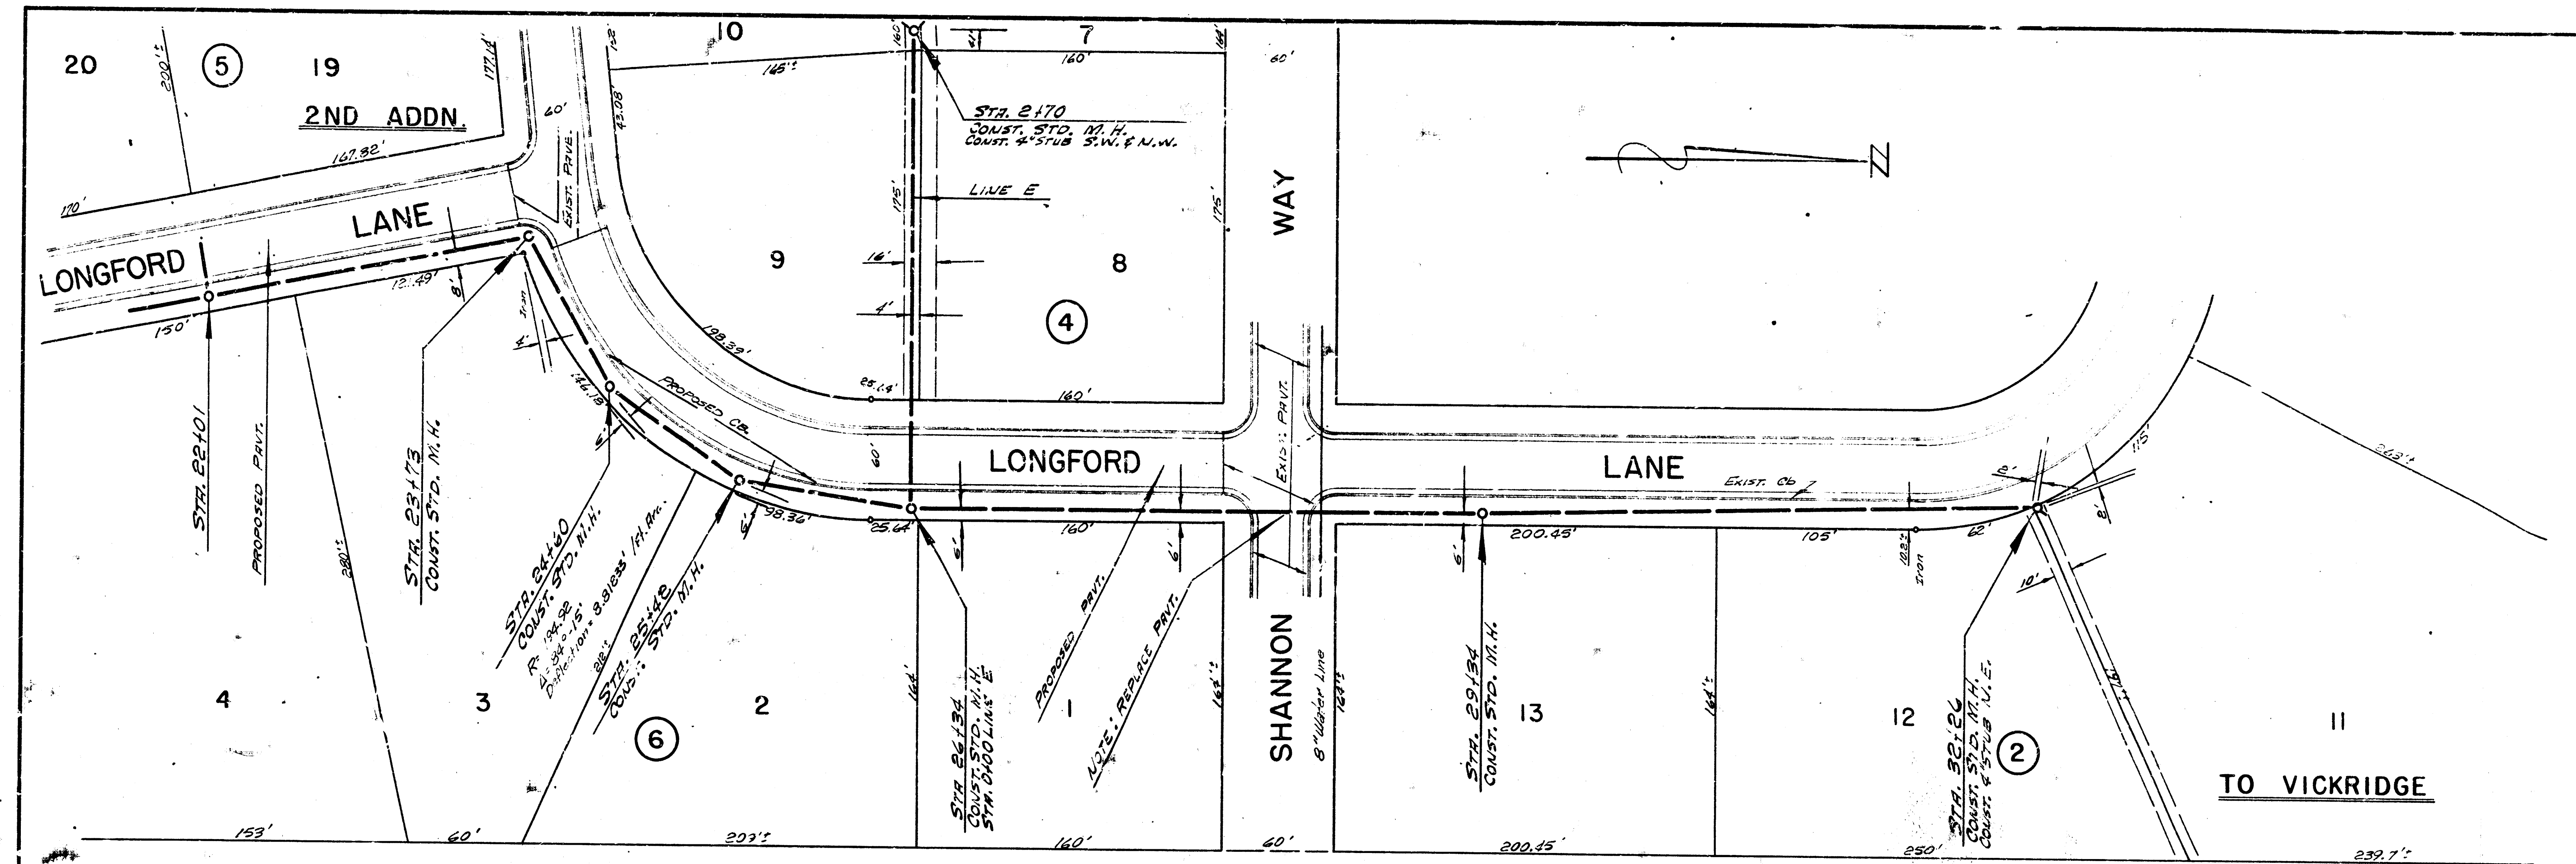

3/3

LAT. 8, SUB. 9, W.I.S.