

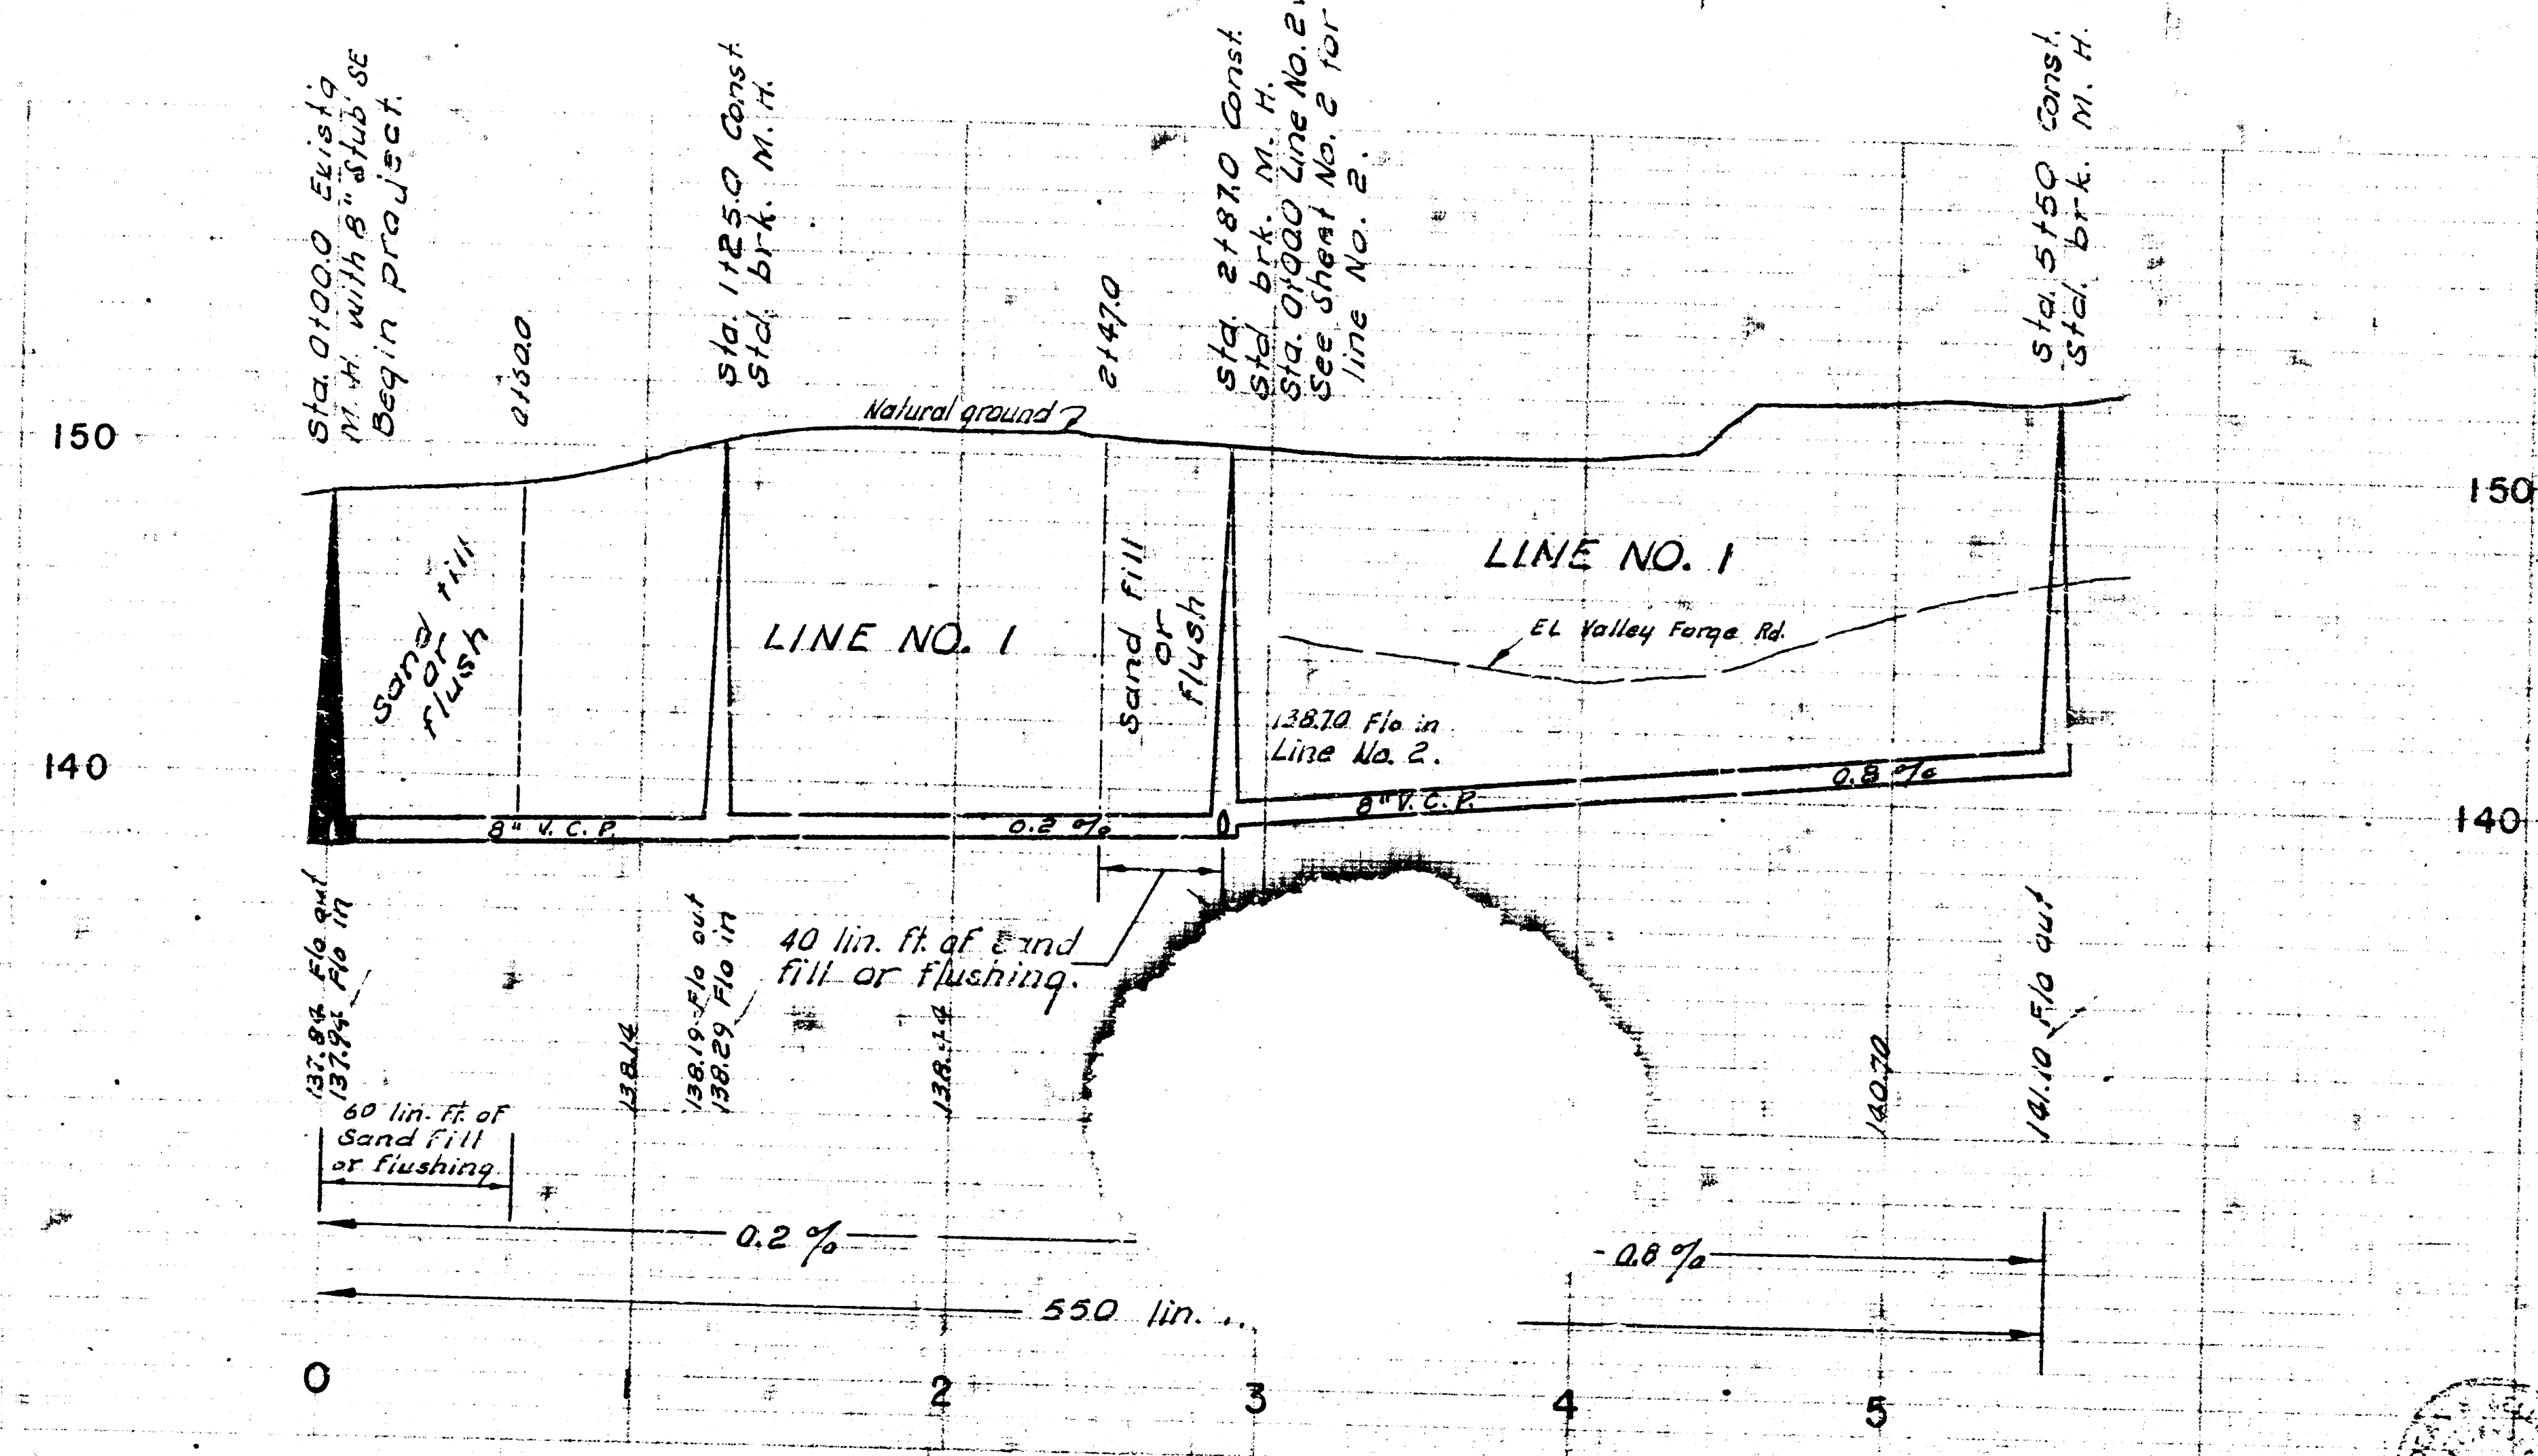


Survey by B. E. Smith
 Plan by B. E. Smith
 Checked by B. E. Smith
 Date: 10/1/64

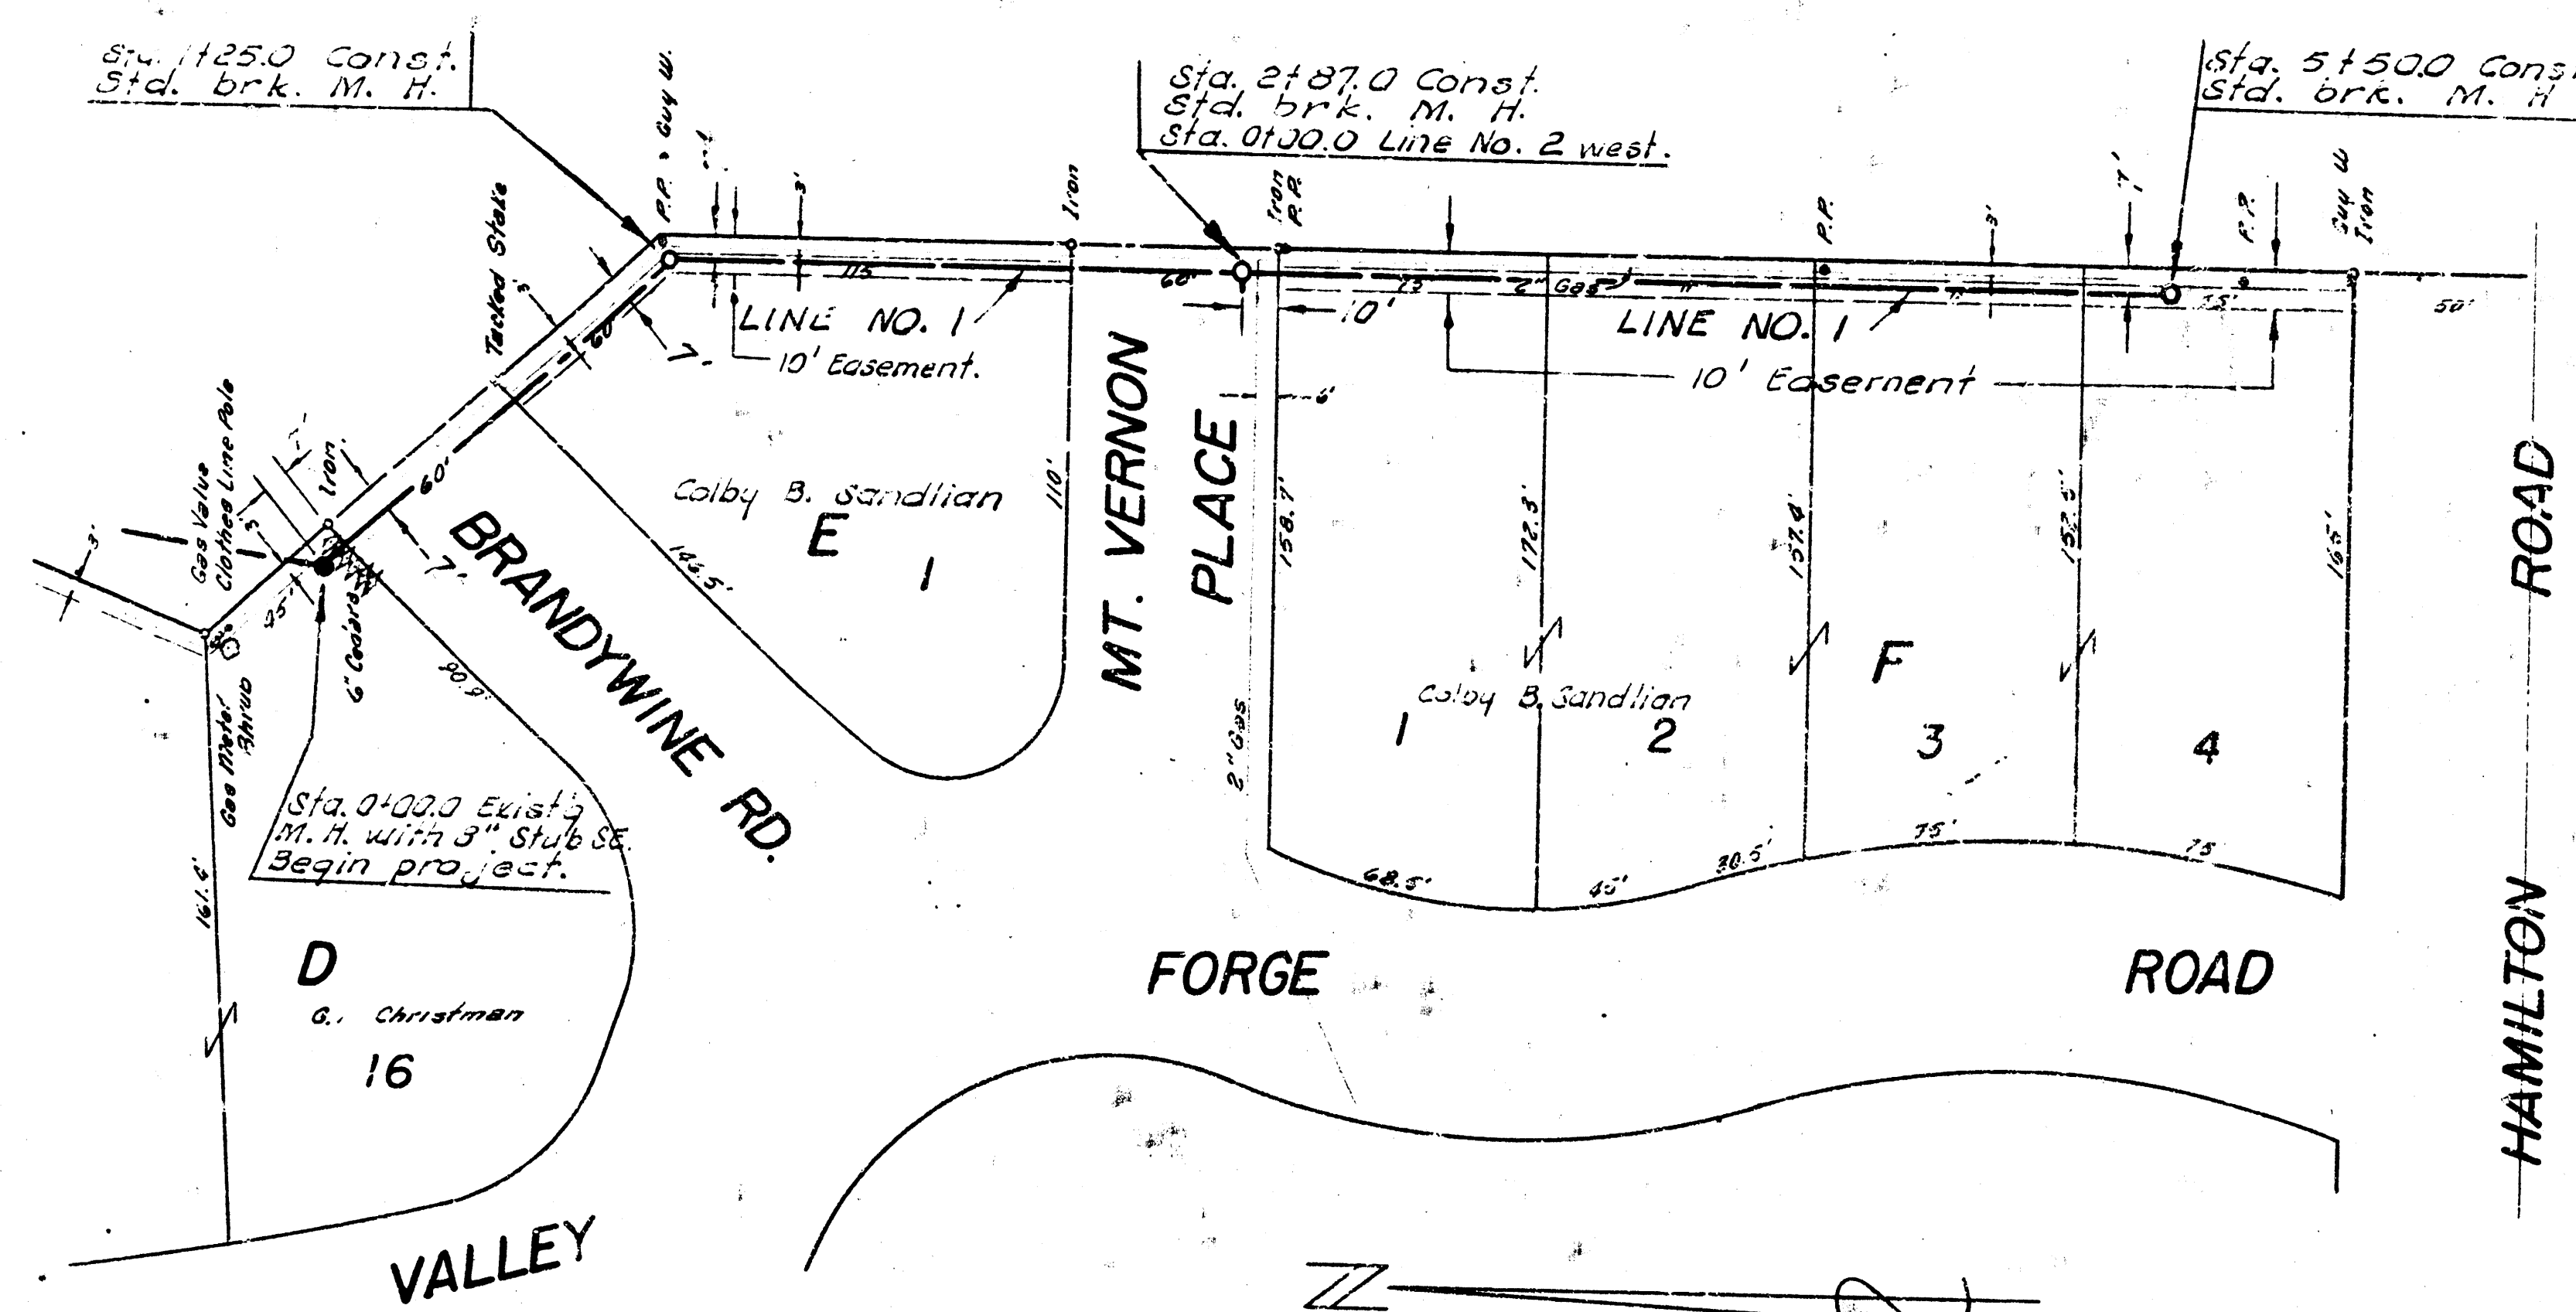

Plan Scale 1" = 40'
 Profile Scale 1" = 40' Vert.

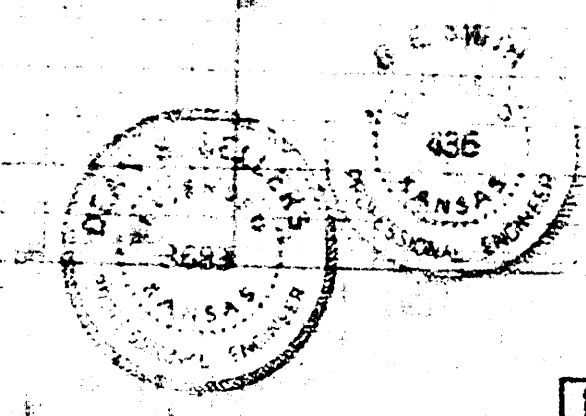

AT. 4, SUB. 10, W. I. S.
 CITY OF WICHITA, KANSAS
 B. E. SMITH CITY ENGINEER
 OCT. 1964 PROJECT NO. C22-39

