

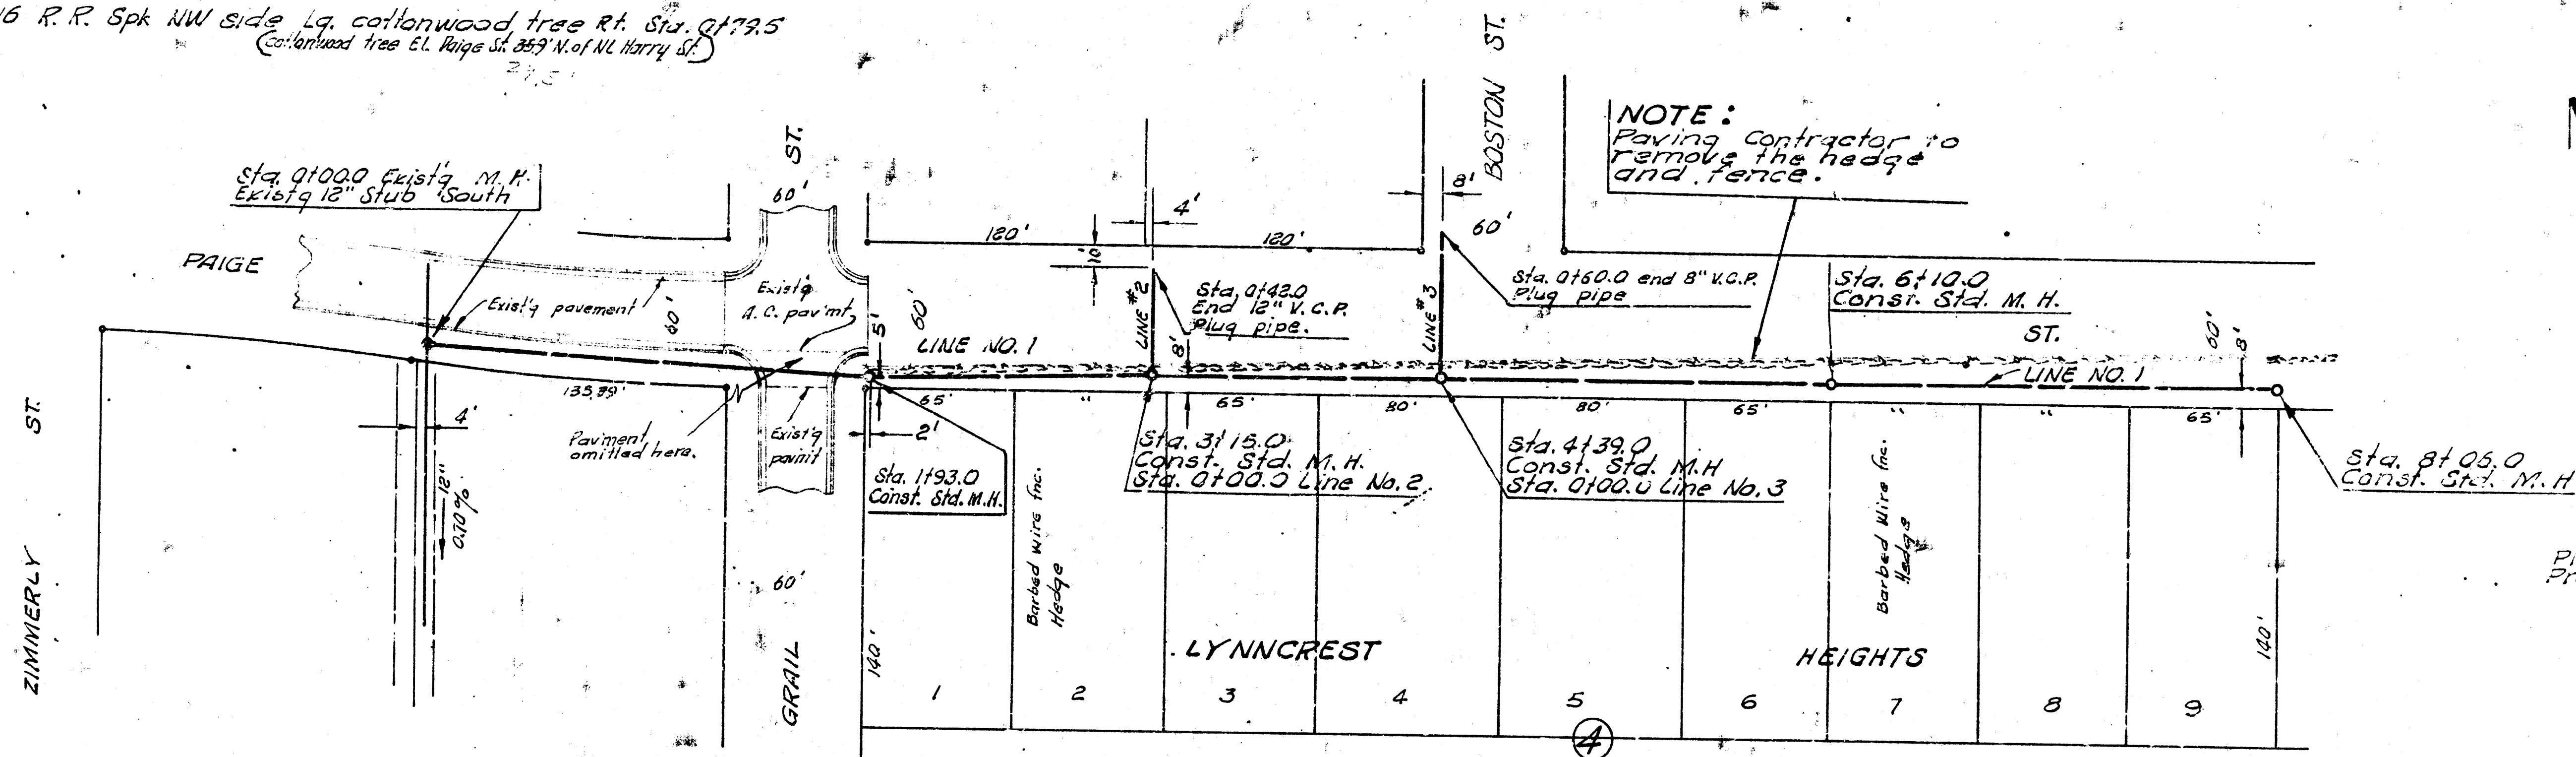


B.M. 149.87 S.W. cor. conc. Porch No. #1106, Paige St
 B.M. 147.16 R.R. Spk NW side Lg. cottonwood tree Rt. Sta. 0+79.5
 (Continued from E.L. Paige St. 257' N. of N. Harry St.)

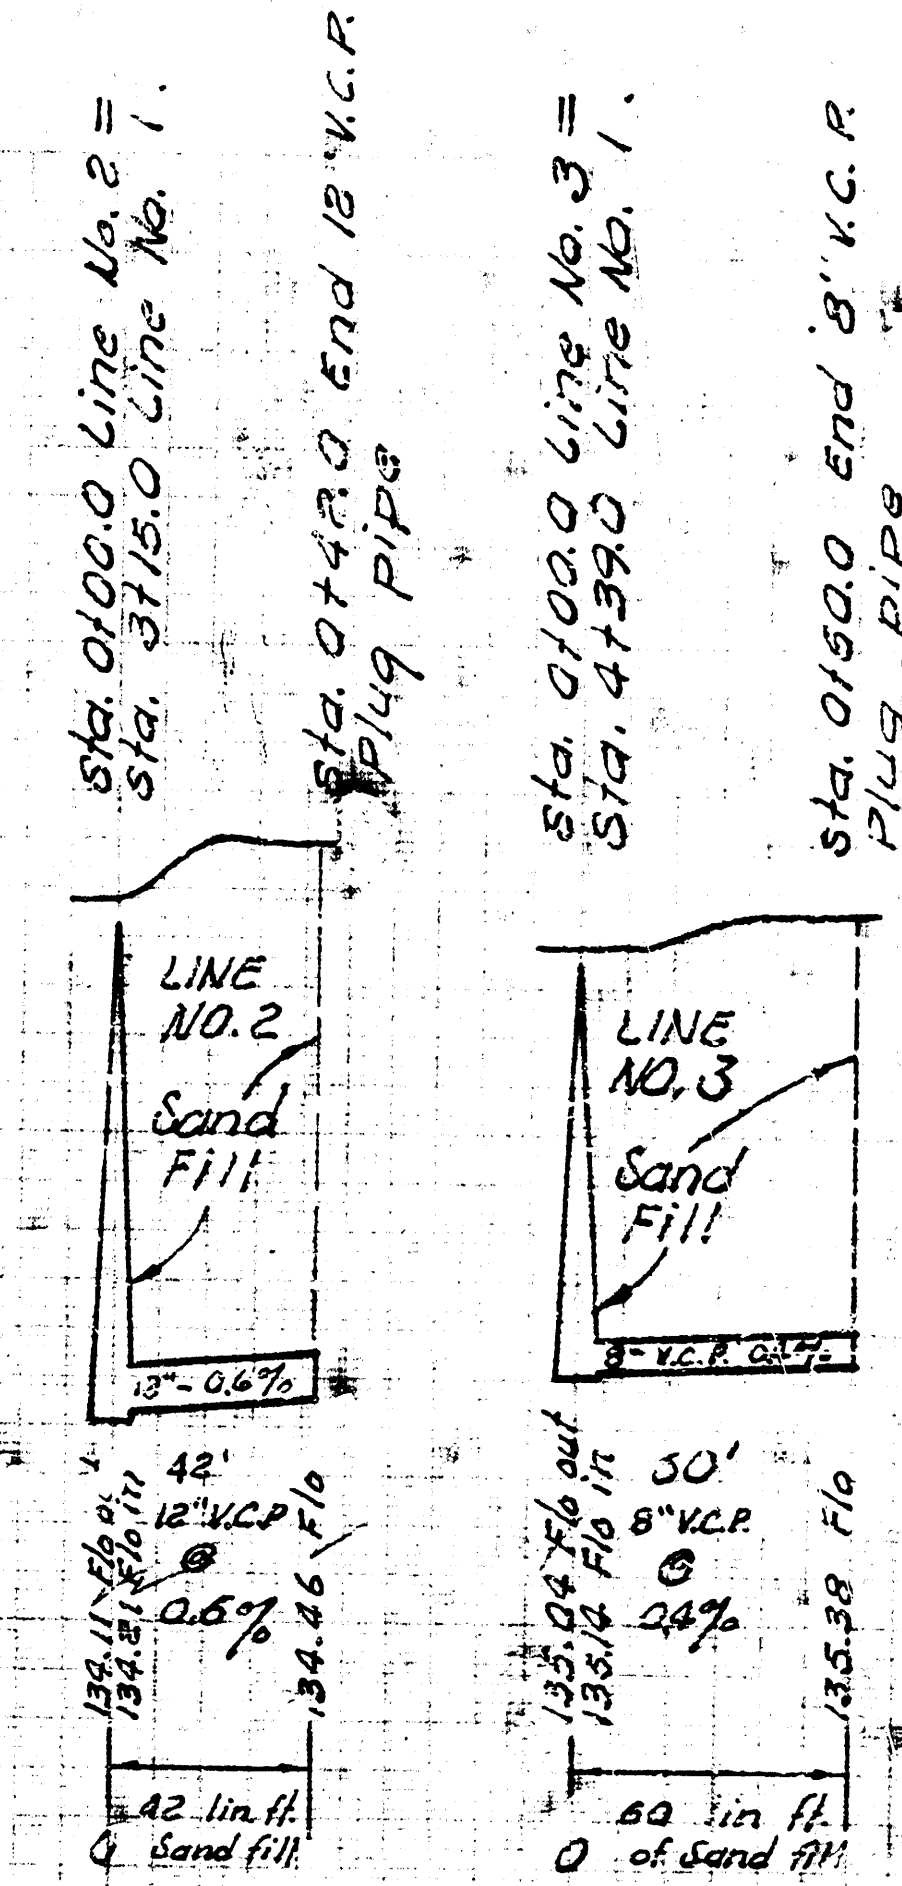

Plan Scale 1"=40'
 Profile Scale 1"=4' (1"=1' for 100')

Surveyed by U. G. B. K. No. JFG 126
 Checked by [Signature]

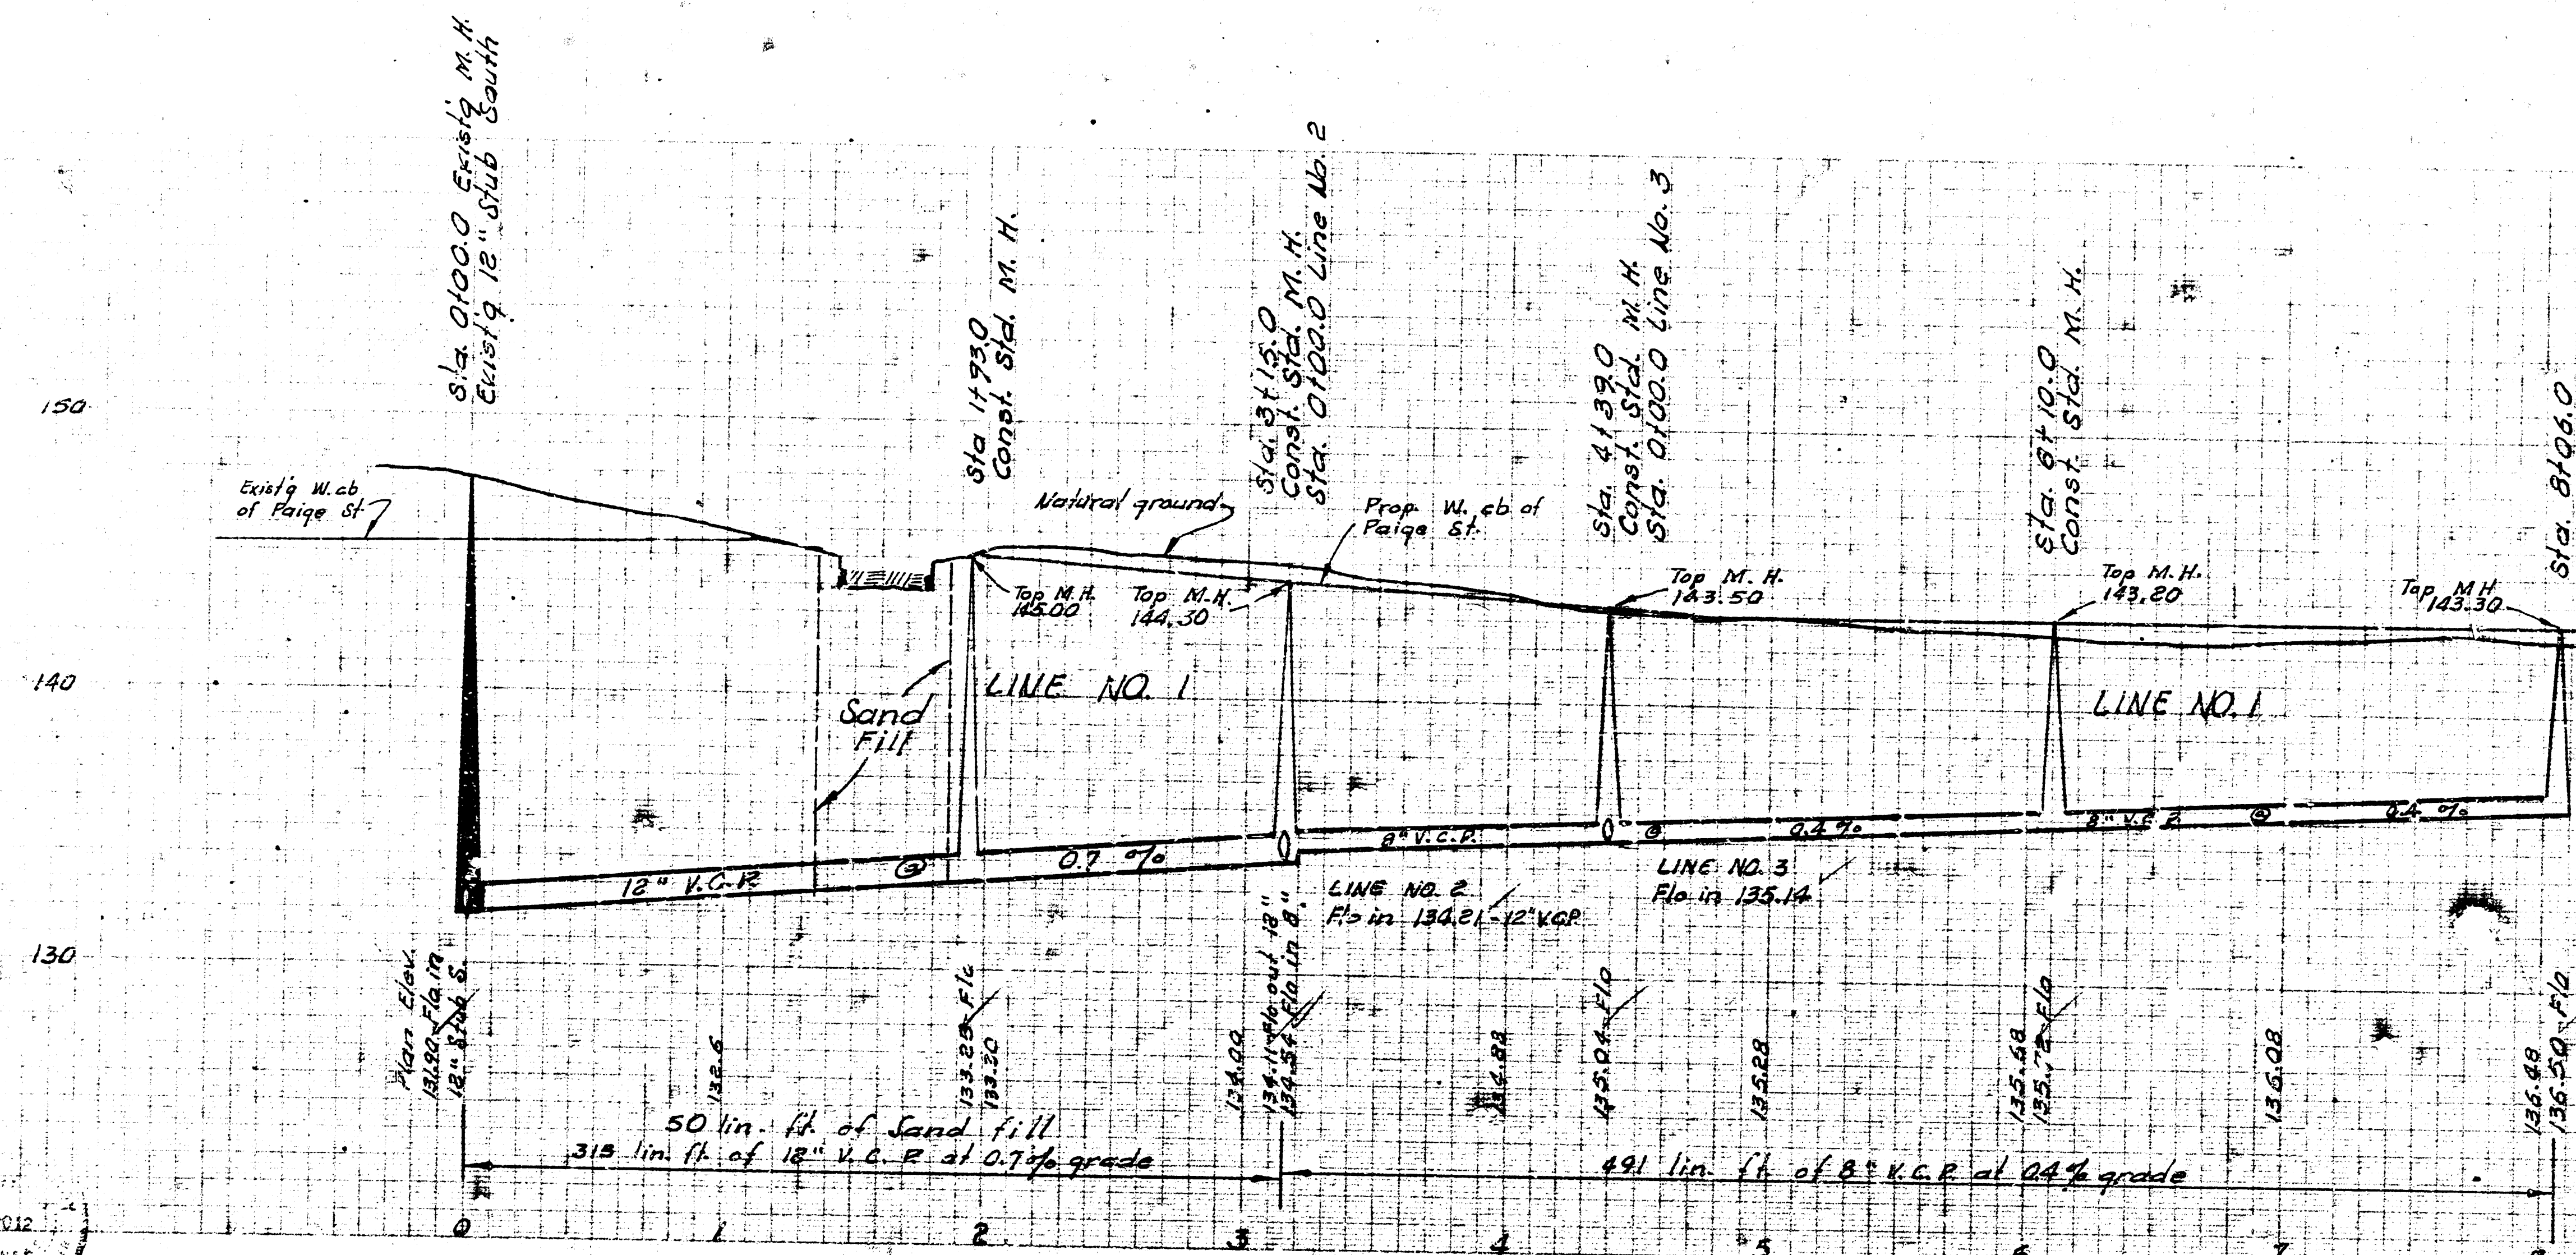

LAT. 3, SUBMAIN II, W. I. S.
 CITY OF WICHITA, KANSAS
 B. E. SMITH CITY ENGINEER
 SEPT. 1965 PROJECT NO. C25-7