
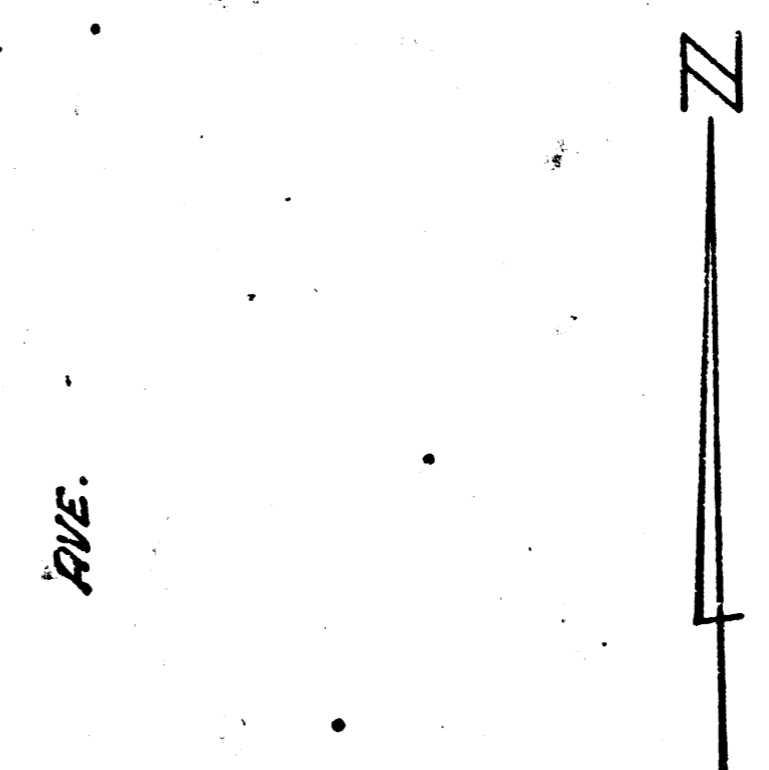




J. Johnson & P. SE
D. Chamber

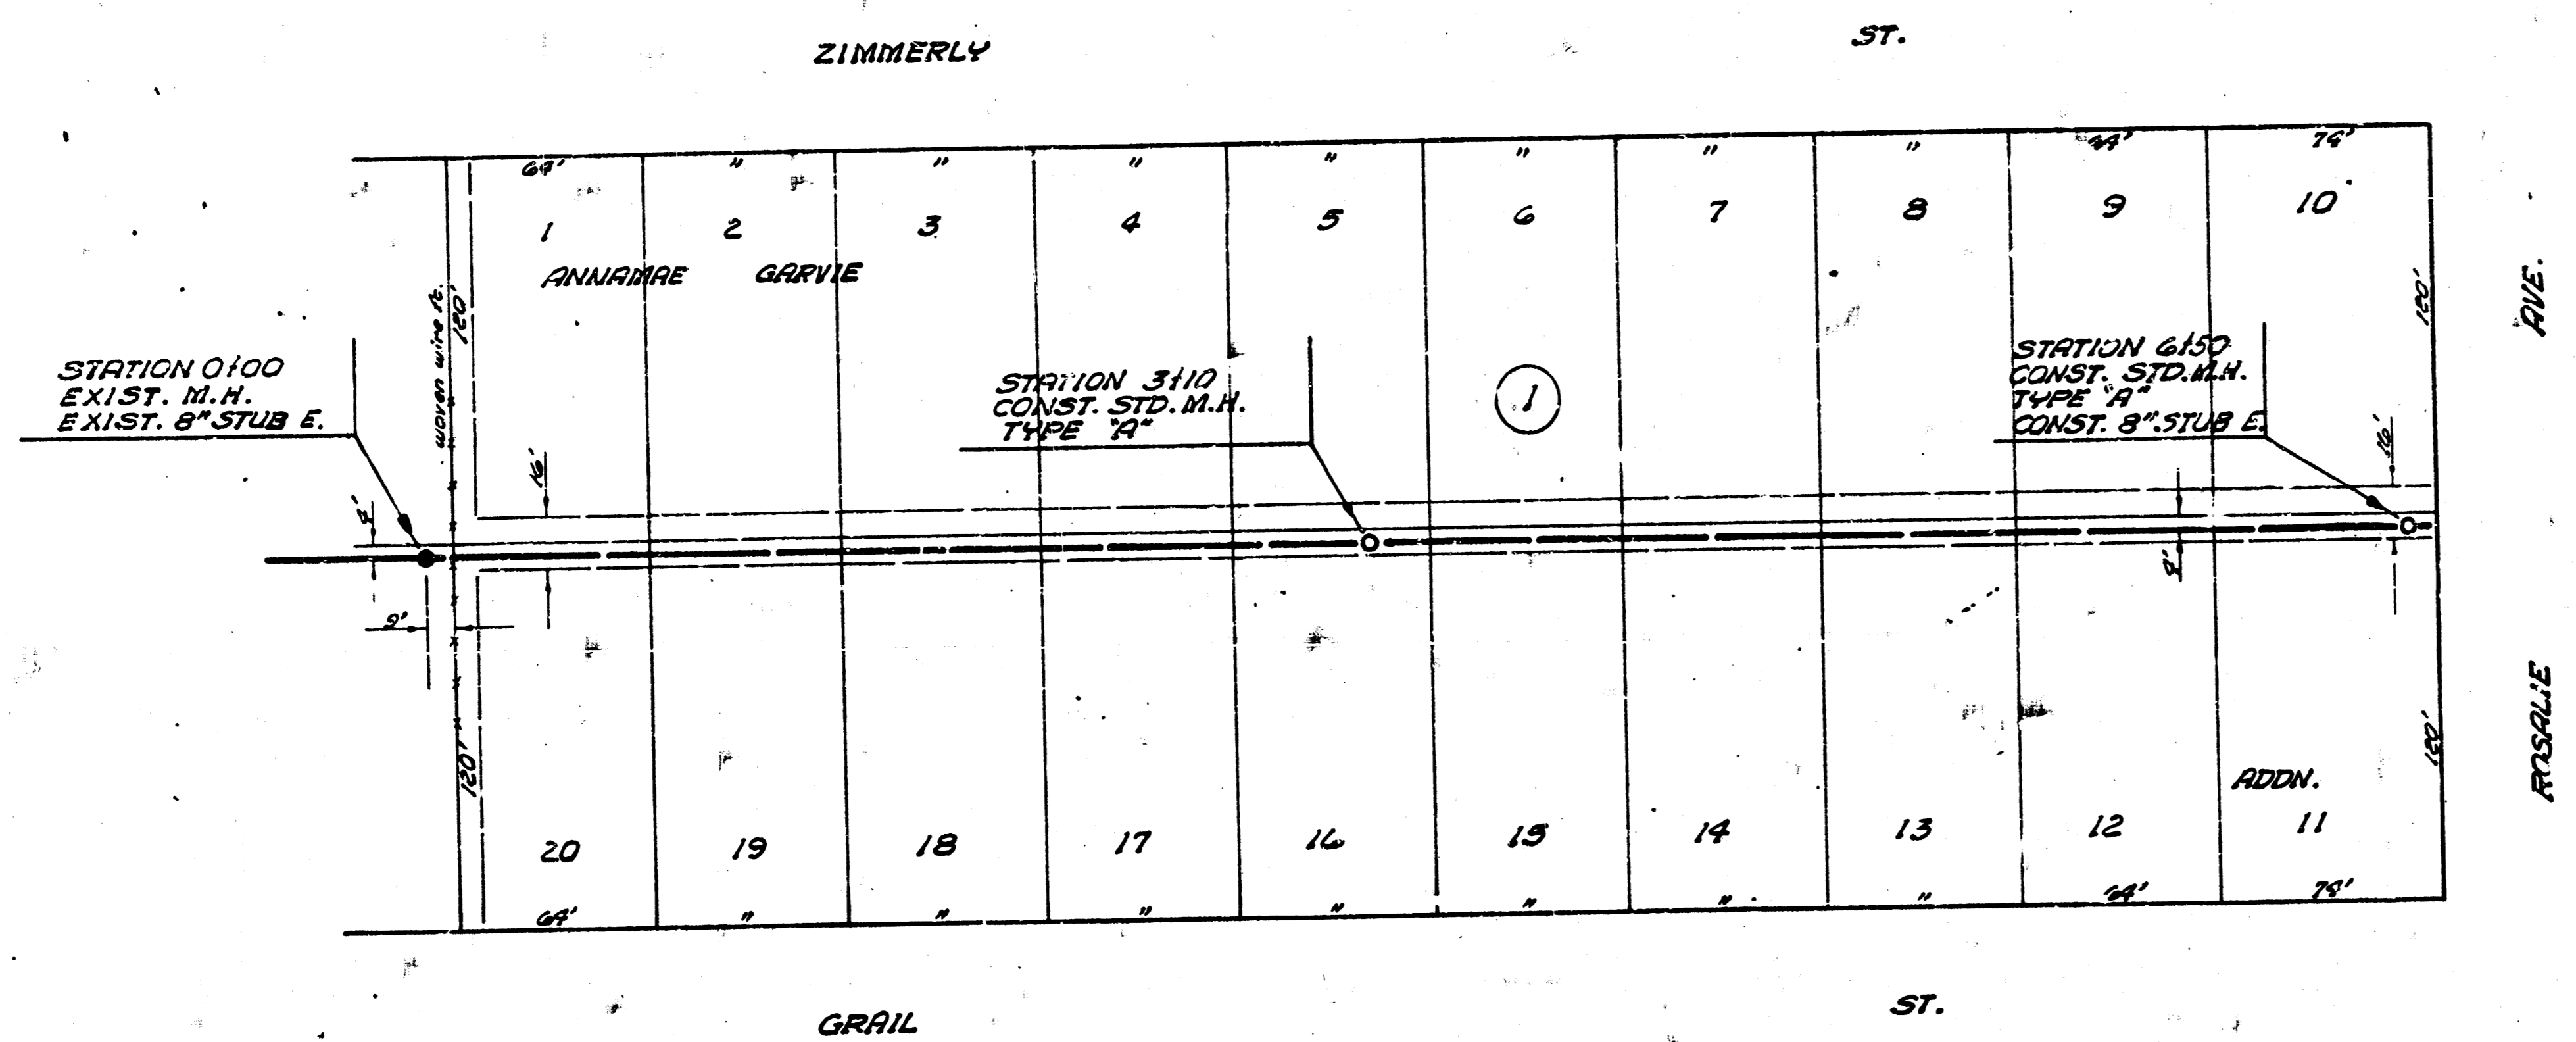

NOTE: CONTRACTOR
to check all work with
supervisor of the City
to conform to the City
of Wichita. The
City of Wichita, Kansas
is not responsible for
any errors or omissions
in this plan.

Plan Scale 1"=90'
Profile Scale 1"=40' Hor.
1"=4' Vert.

B.M. 156.38 "0" in Constr. E. End S. cb. Zimmerly @ 0100

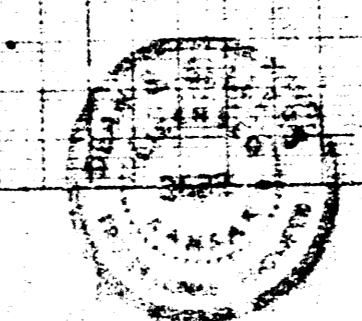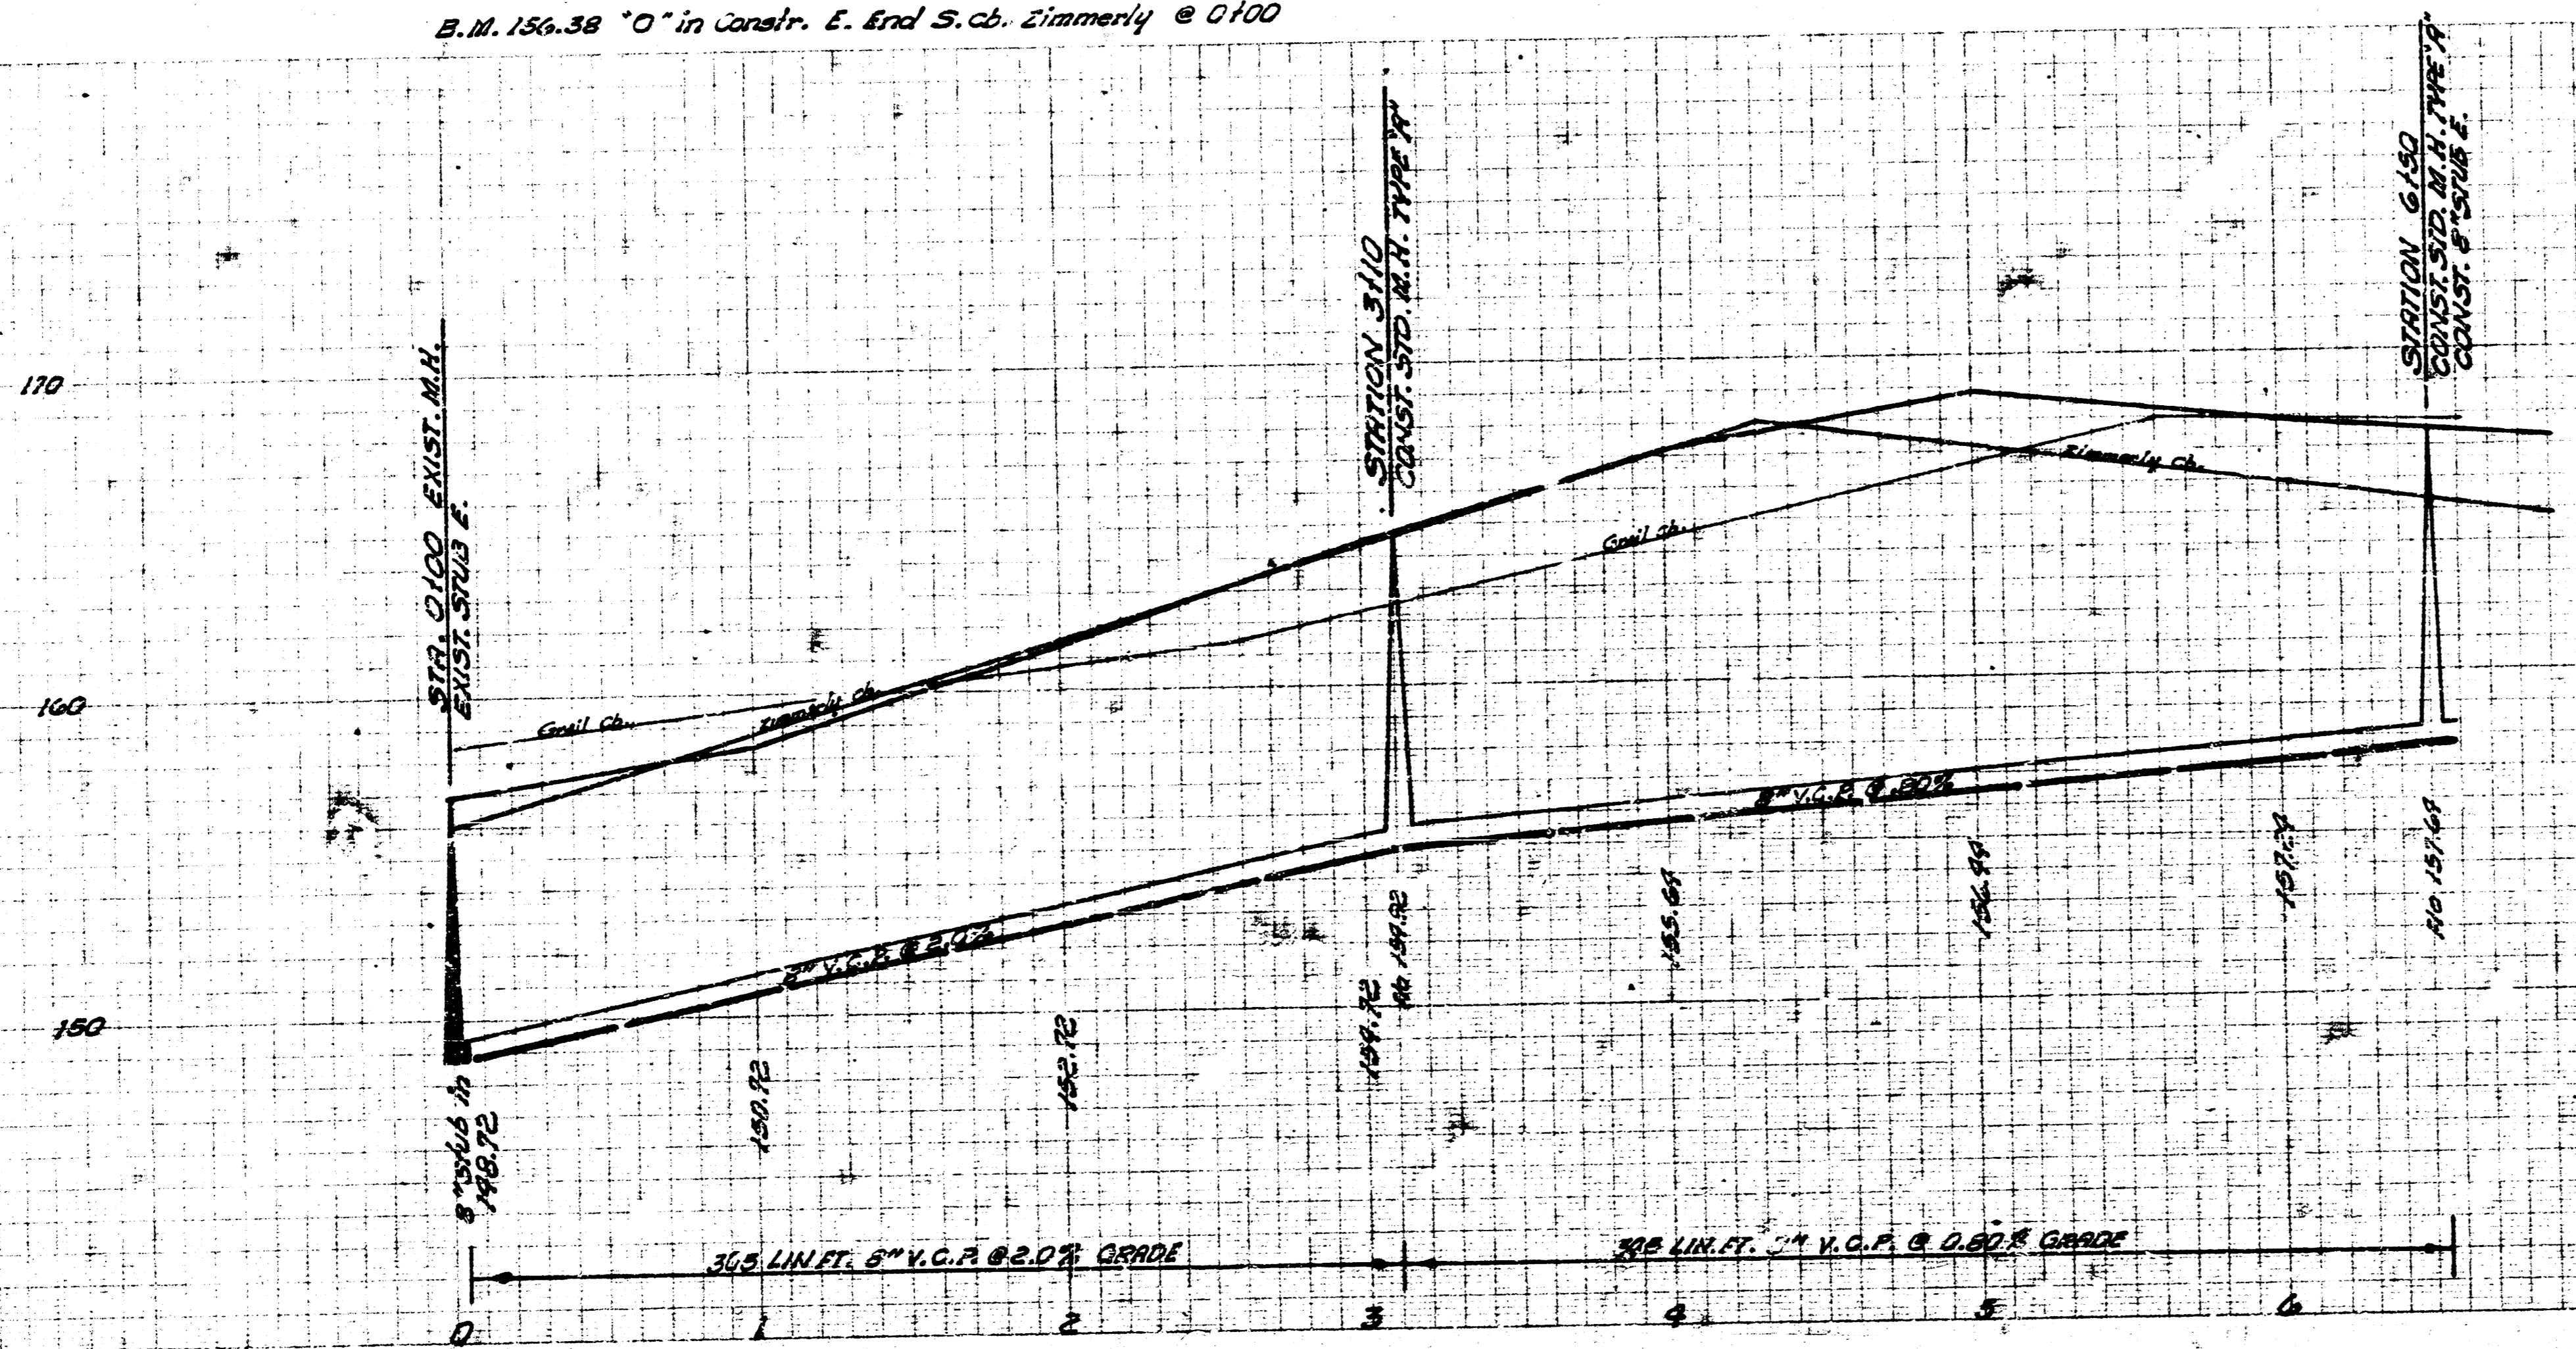

LAT. 5, SUB. 11, W.I.S.
CITY OF WICHITA, KANSAS
B.E. SMITH, CITY ENGINEER
PRIVATE PROJ.
DATE: FEB. 1966