



B. M. 149.87 S.W. cor. Conc. Porch No # 1106 Paige.

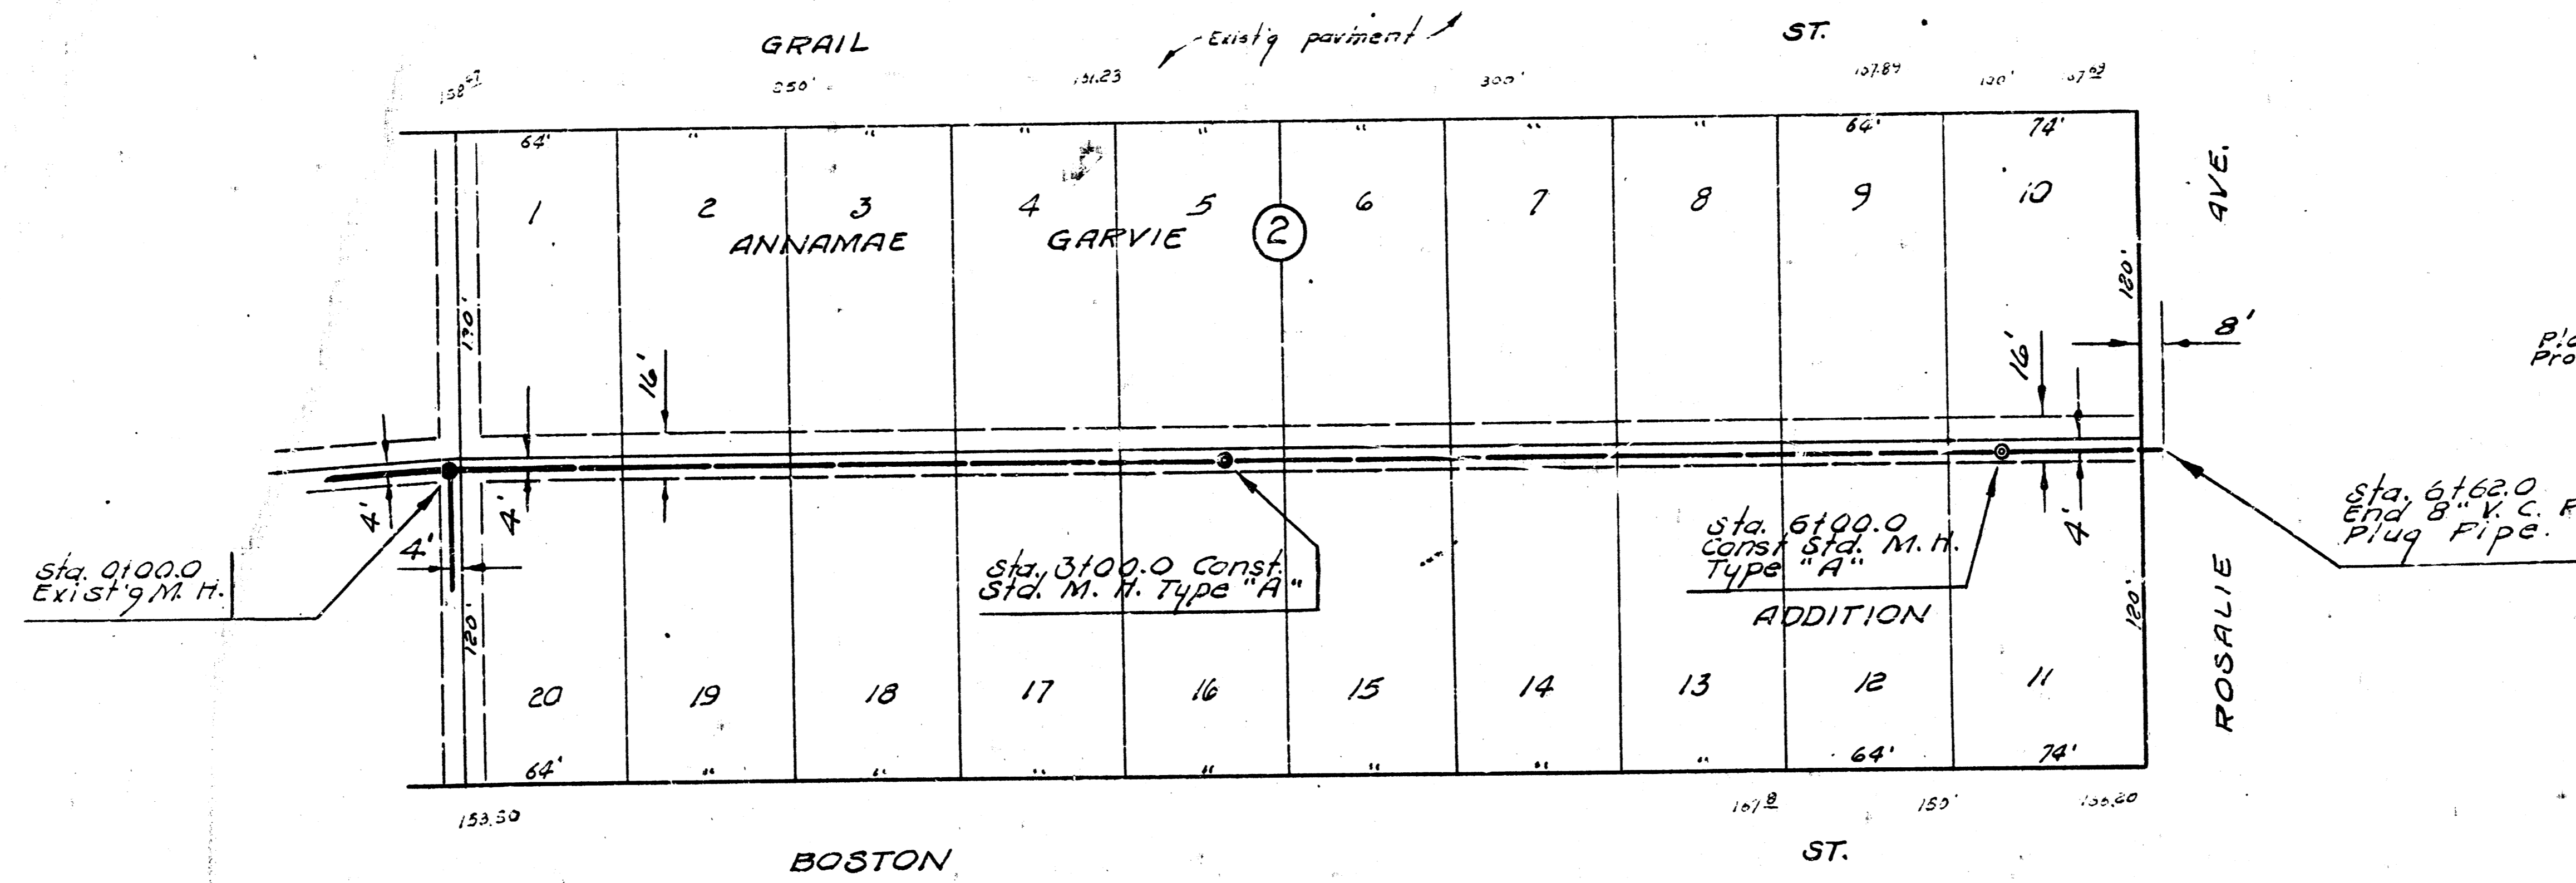

Plan Scale 1" = 40'  
Profile Scale 1" = 40' Horiz.  
1" = 4' Vert.

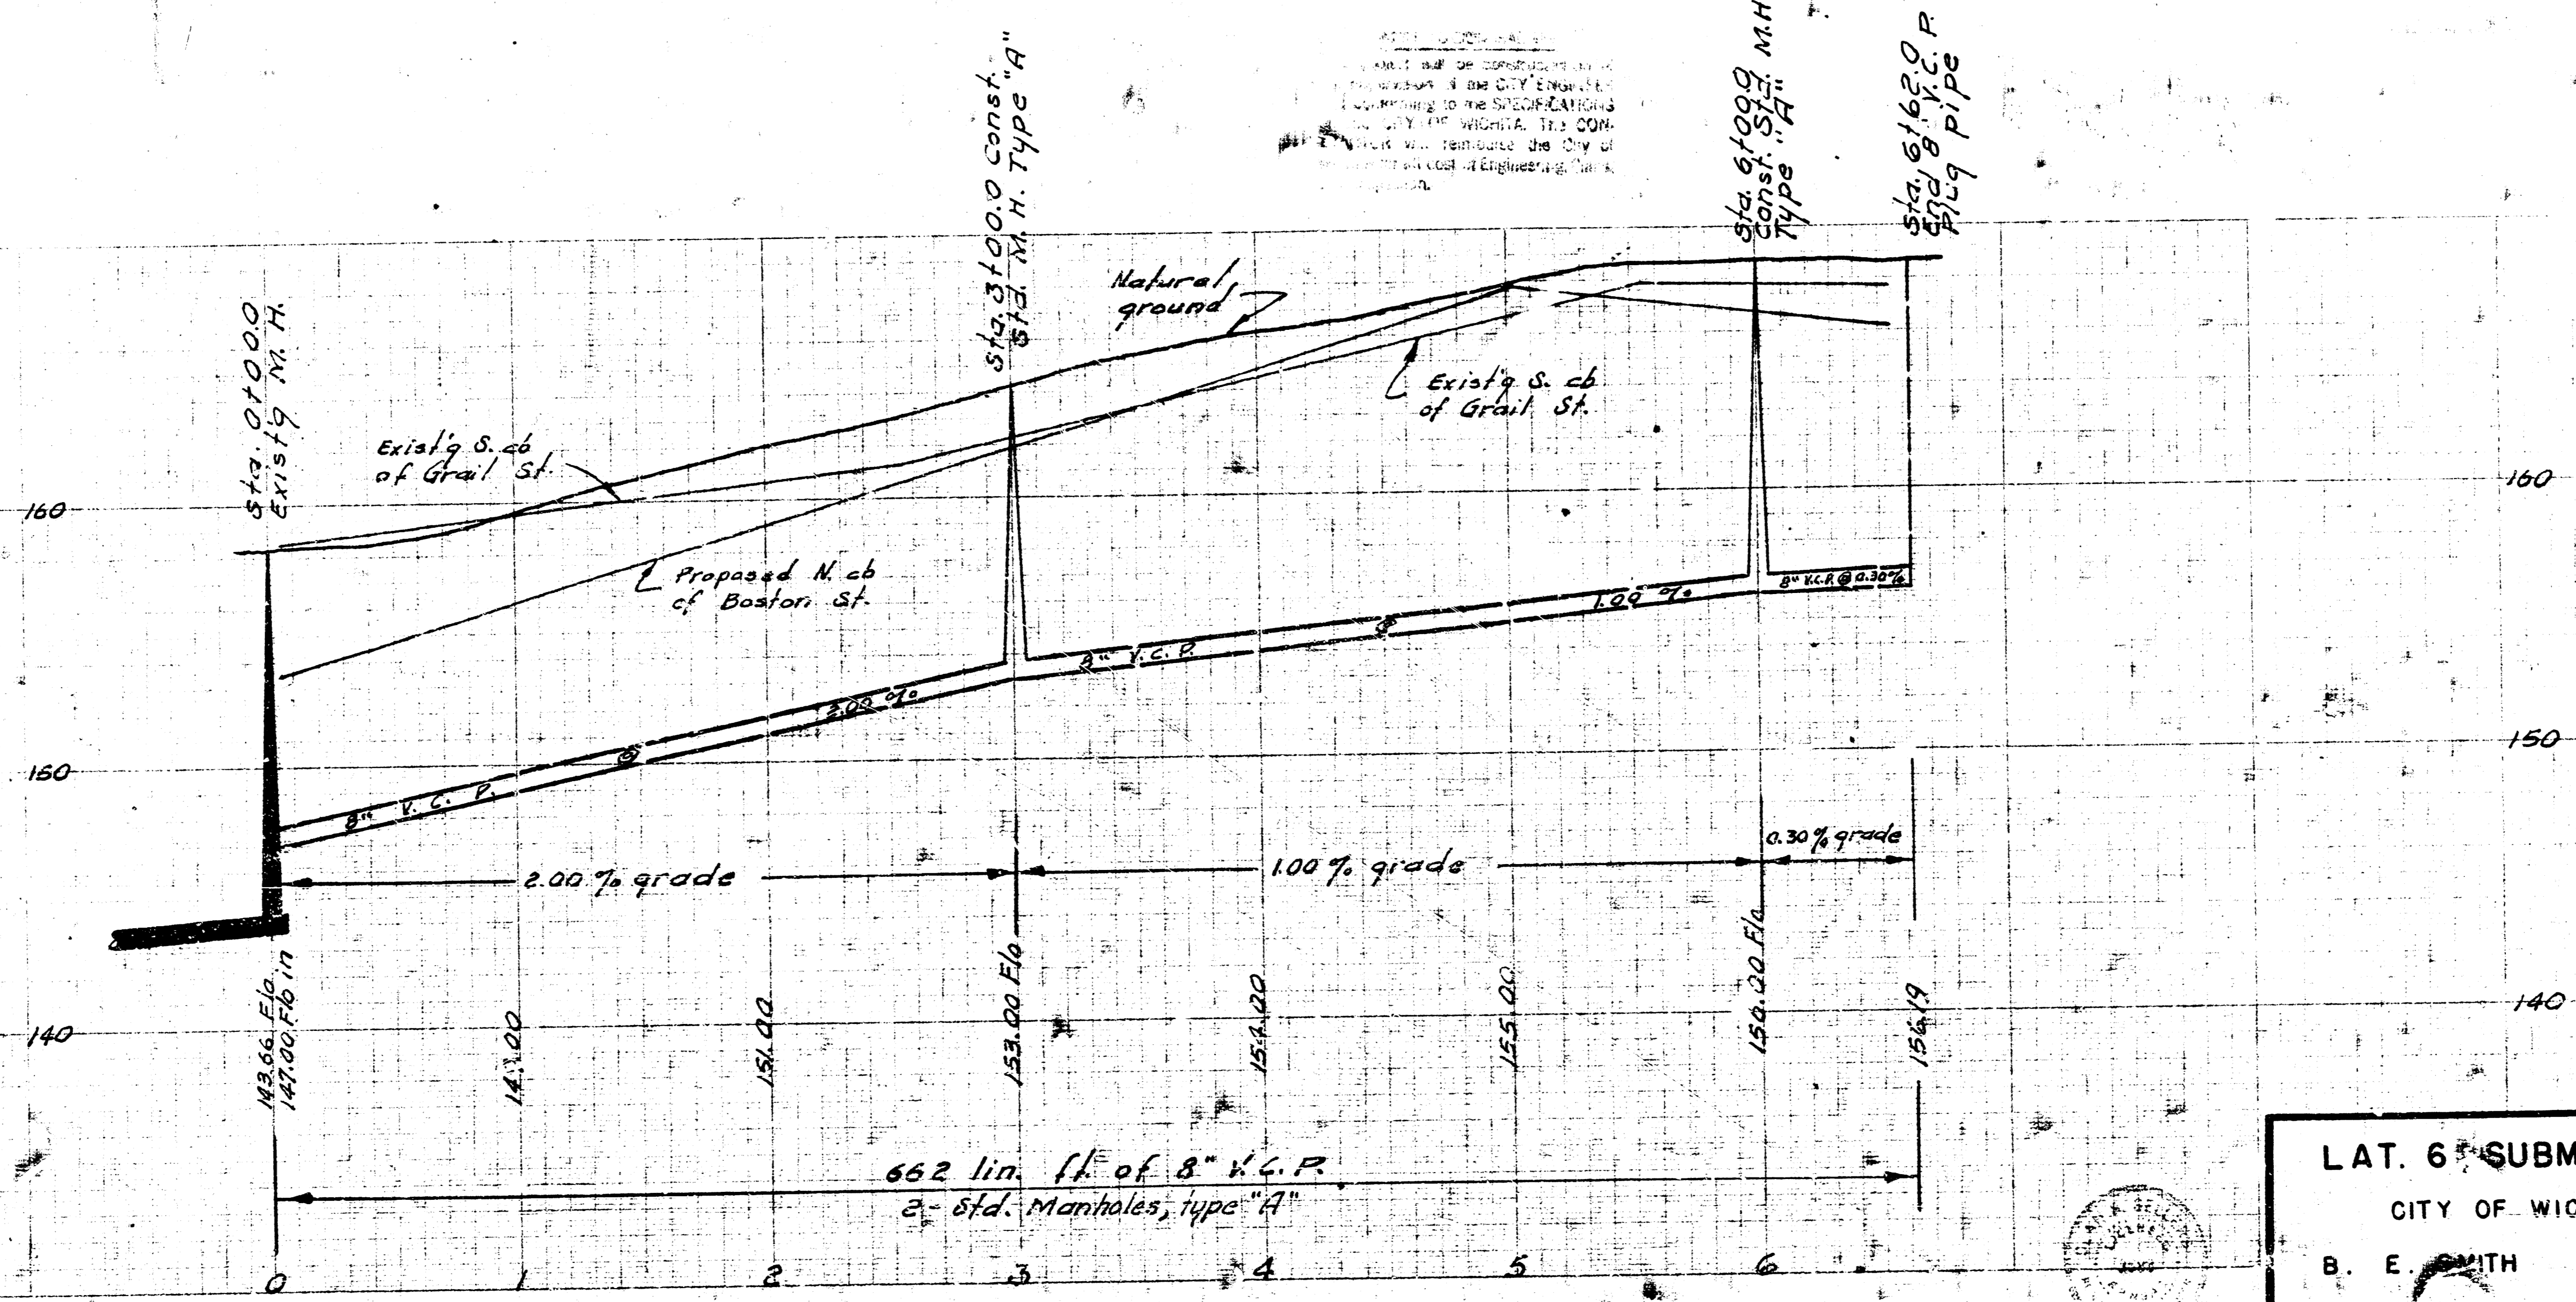

LAT. 6" SUBMAIN 11, W. I. S.  
CITY OF WICHITA, KANSAS  
B. E. SMITH CITY ENGINEER  
MARCH 1968 PRIVATE CONTRACT

15