



Frugg
Schneider



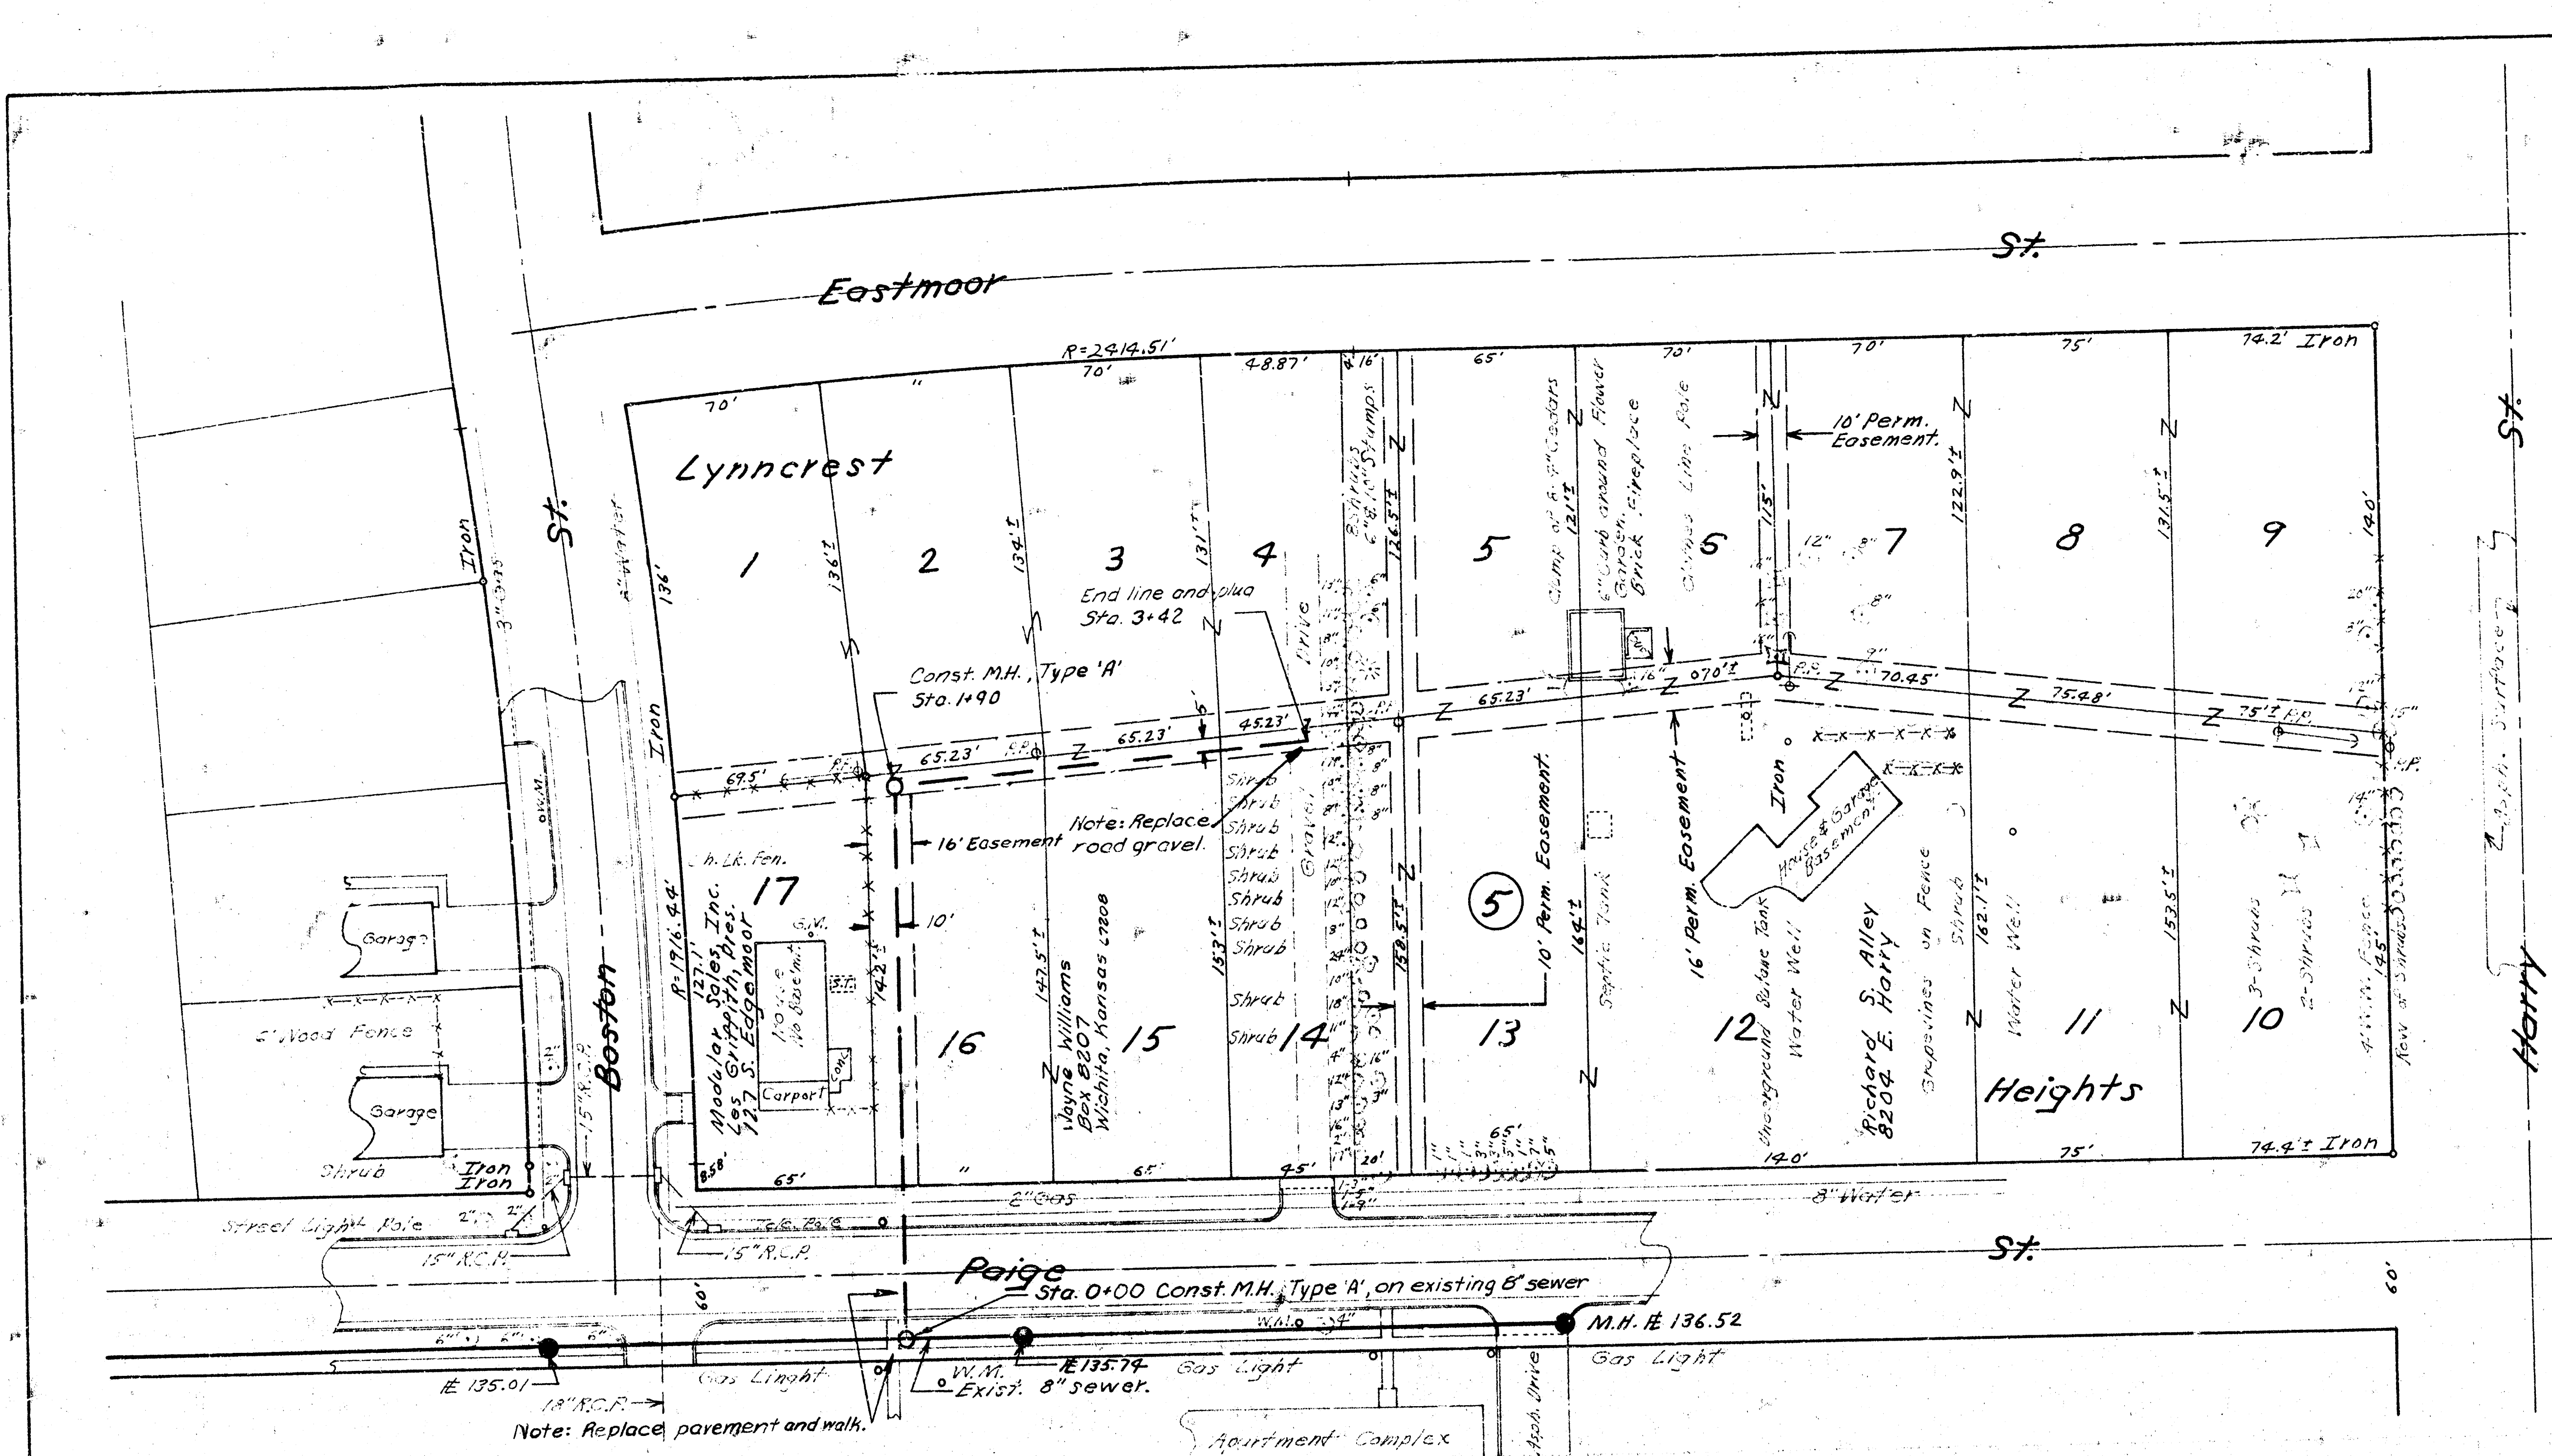


Note: Pipe plug at Sta. 3+42
is incidental to bid price

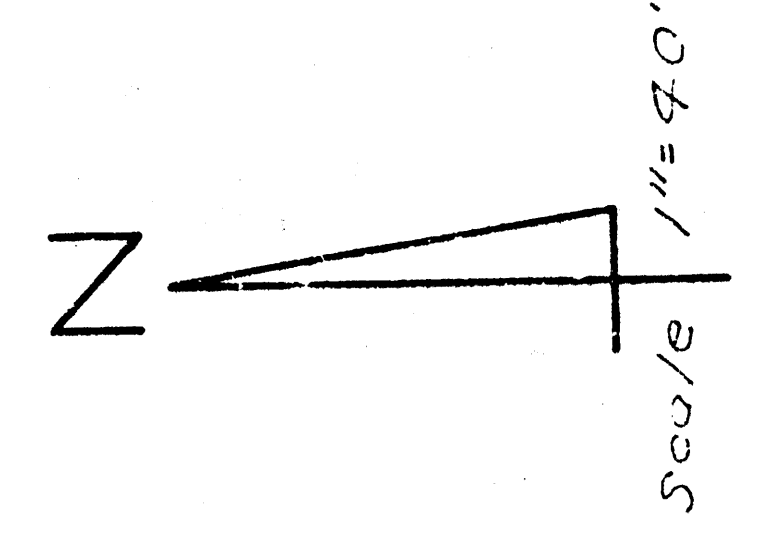

B.M. 143.60 "P" in Ritchie N. curb of Boston
at E.L. of Paige.

Plan Scale 1"=40'
Profile Scale Horiz. 1"=40'
Vert. 1"=4'

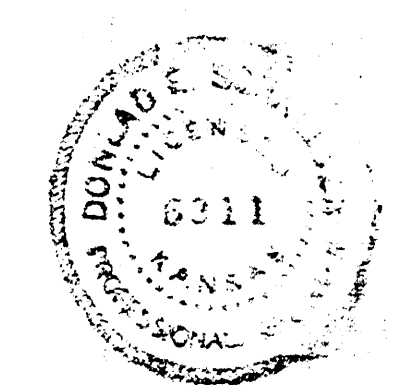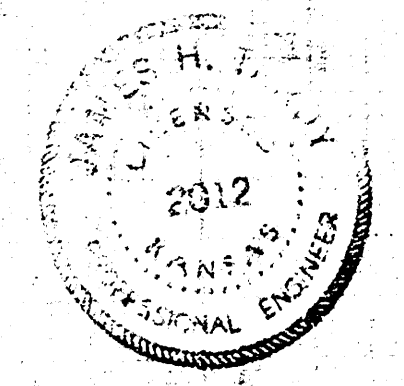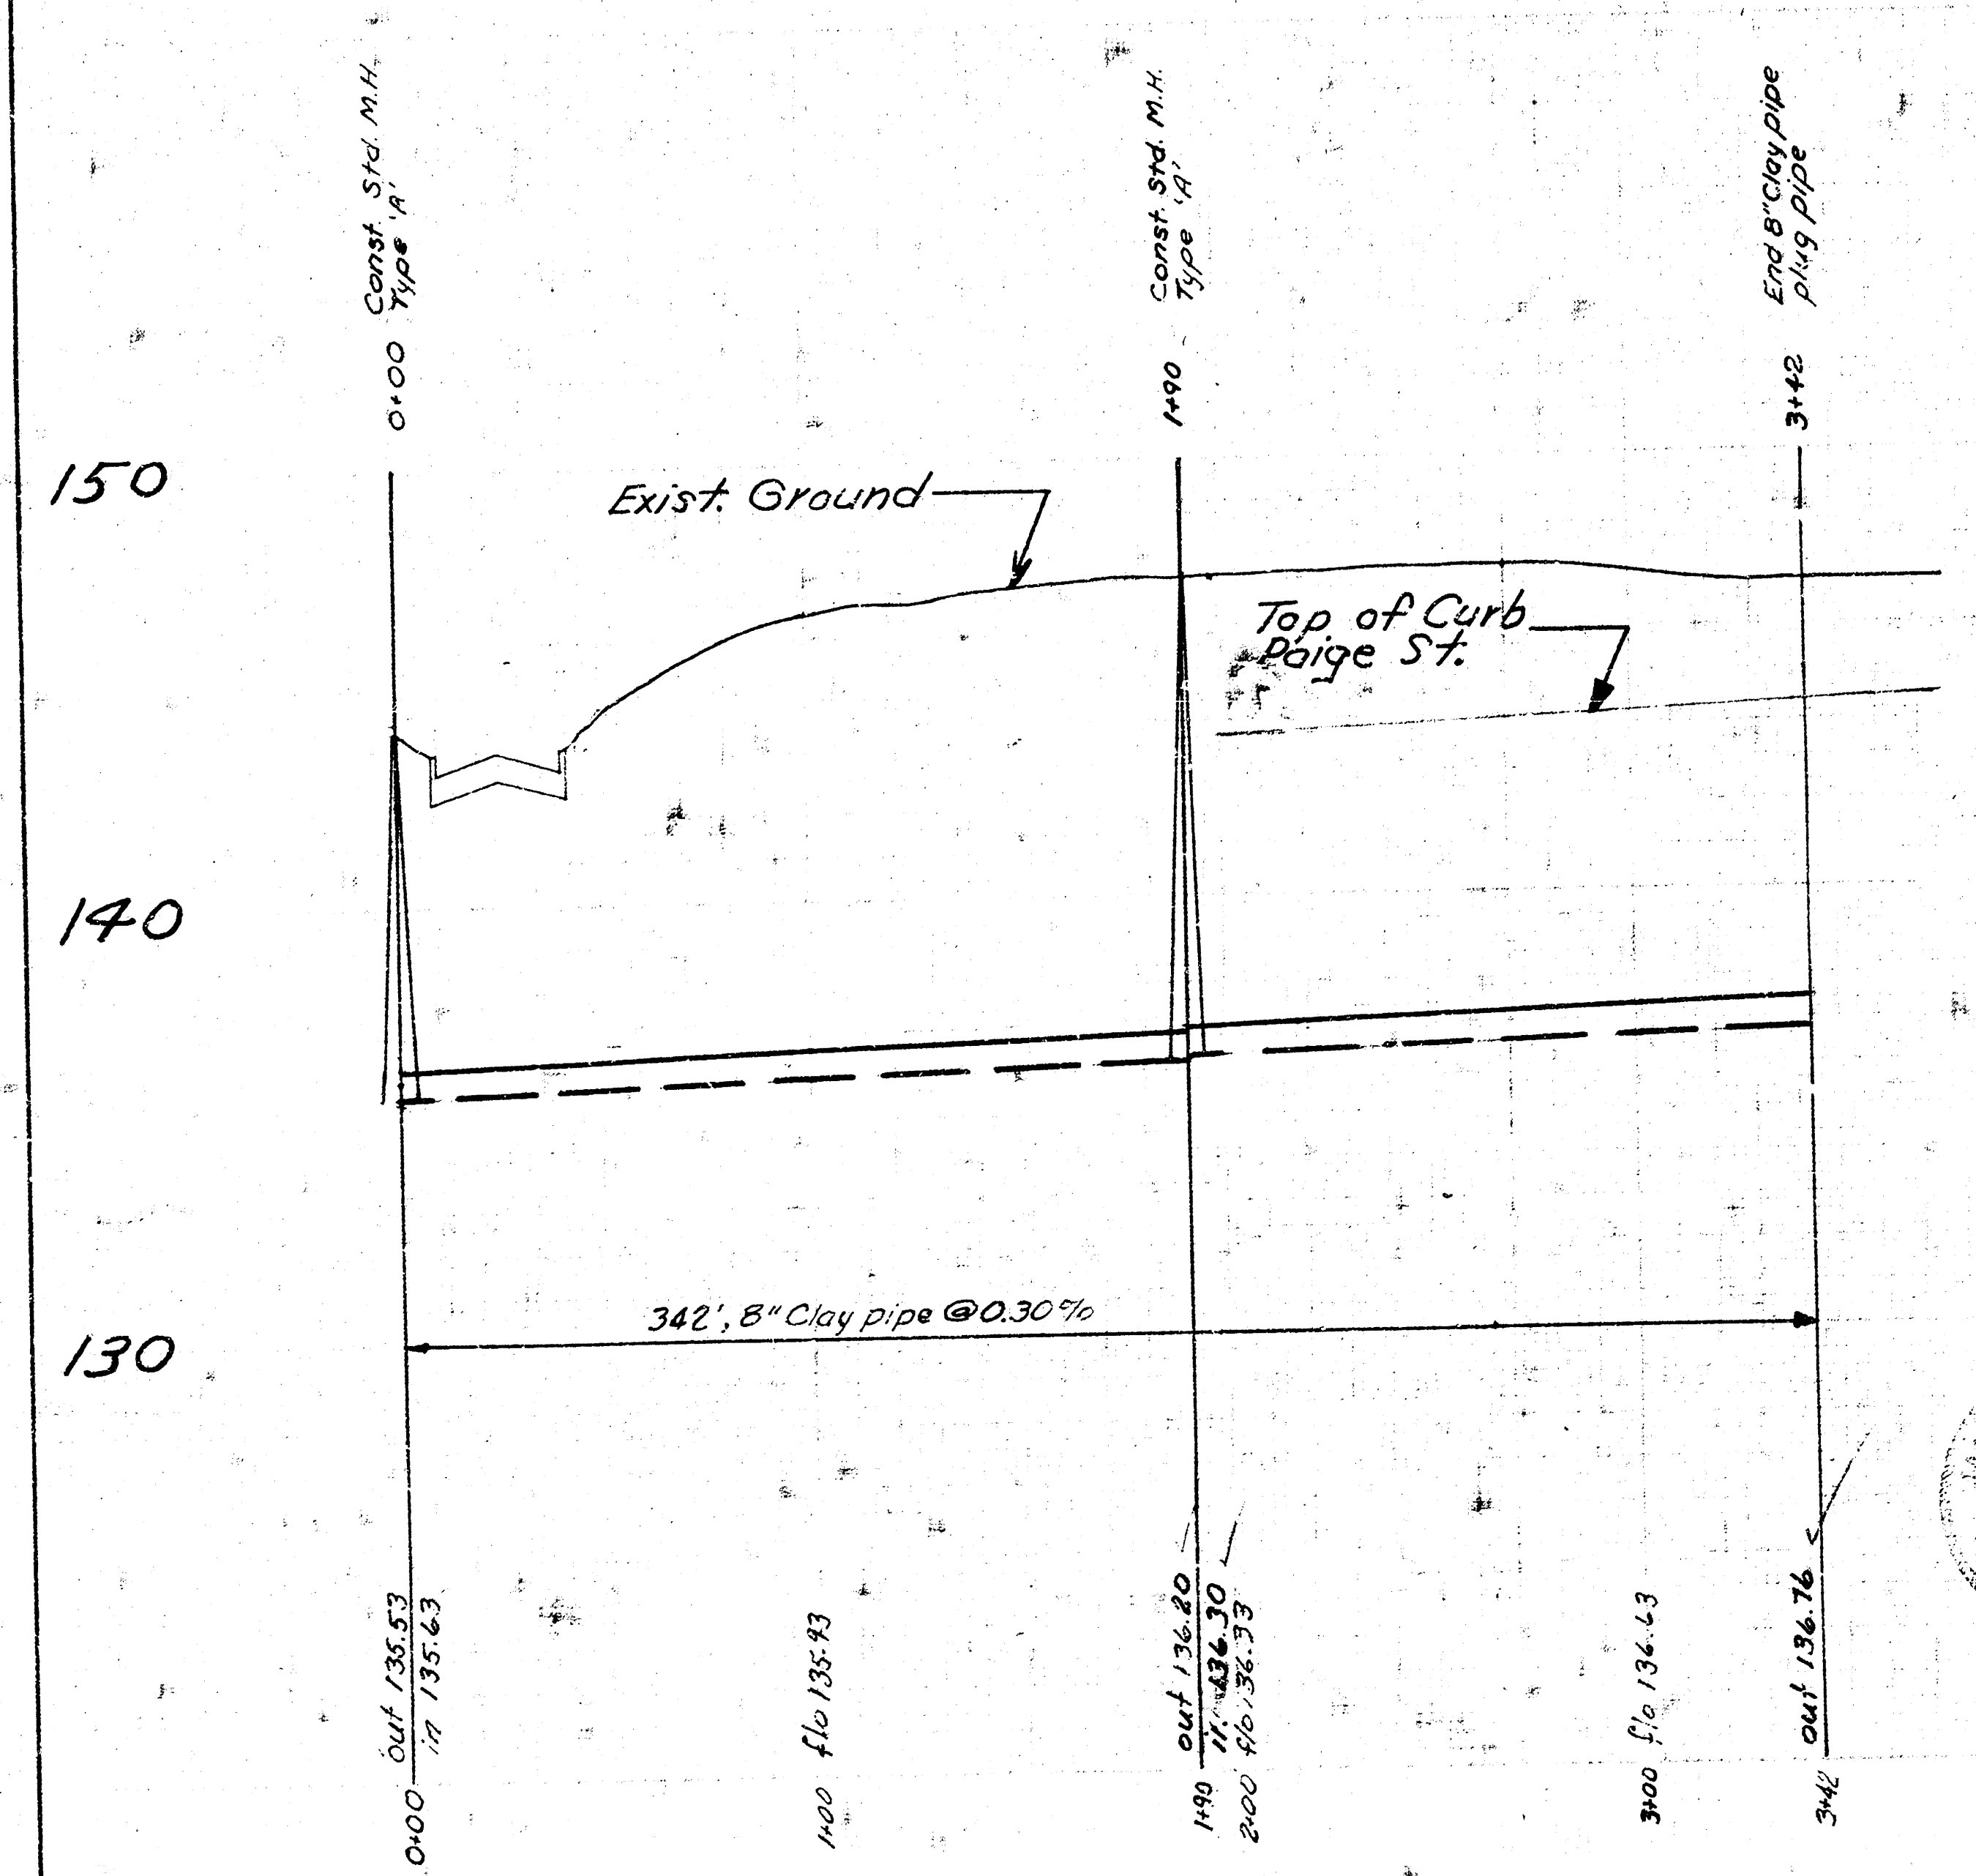

LAT. 8, SUB. 11, W. I. S.
CITY OF WICHITA, KANSAS
R. W. LINN, CITY ENGINEER
PROJ. NO. DBKL 570025
DATE: MAY 1978