


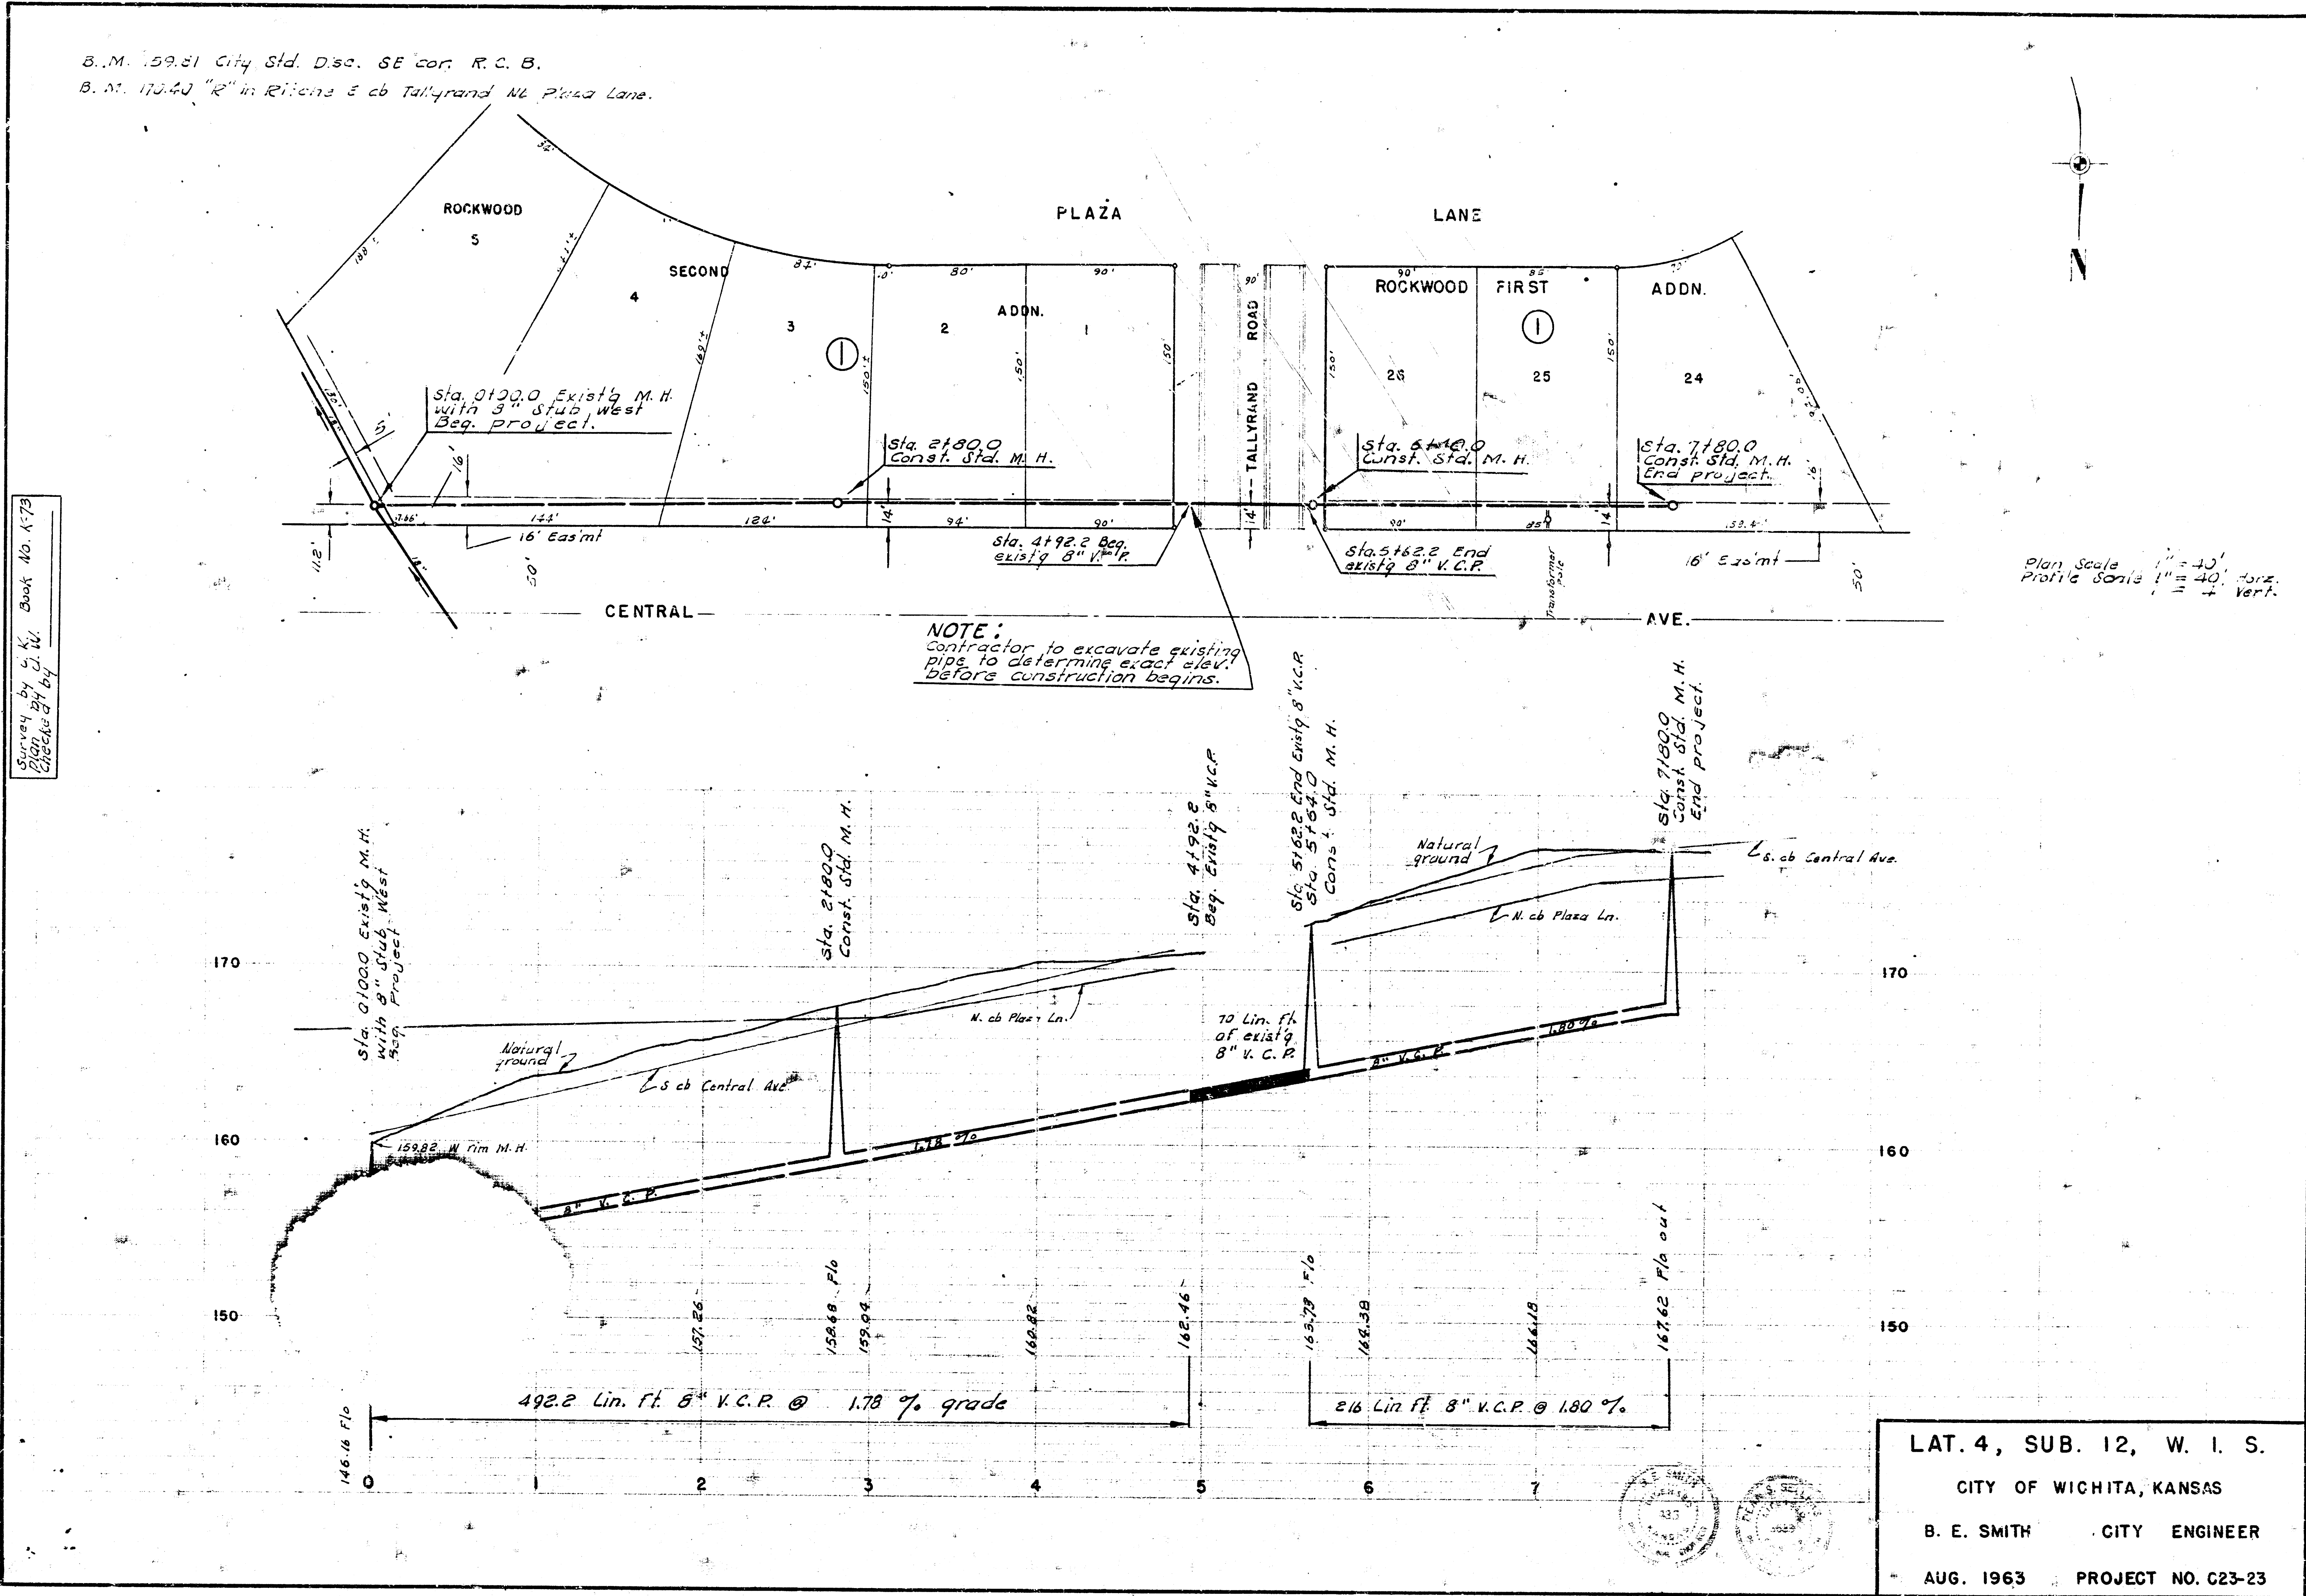

Survey by C. K. Book 40. 173
 Plan, etc. by
 Checked by

LAT. 4, SUB. 12, W. 1. S.
 CITY OF WICHITA, KANSAS
 B. E. SMITH CITY ENGINEER
 AUG. 1963 PROJECT NO. C23-23