

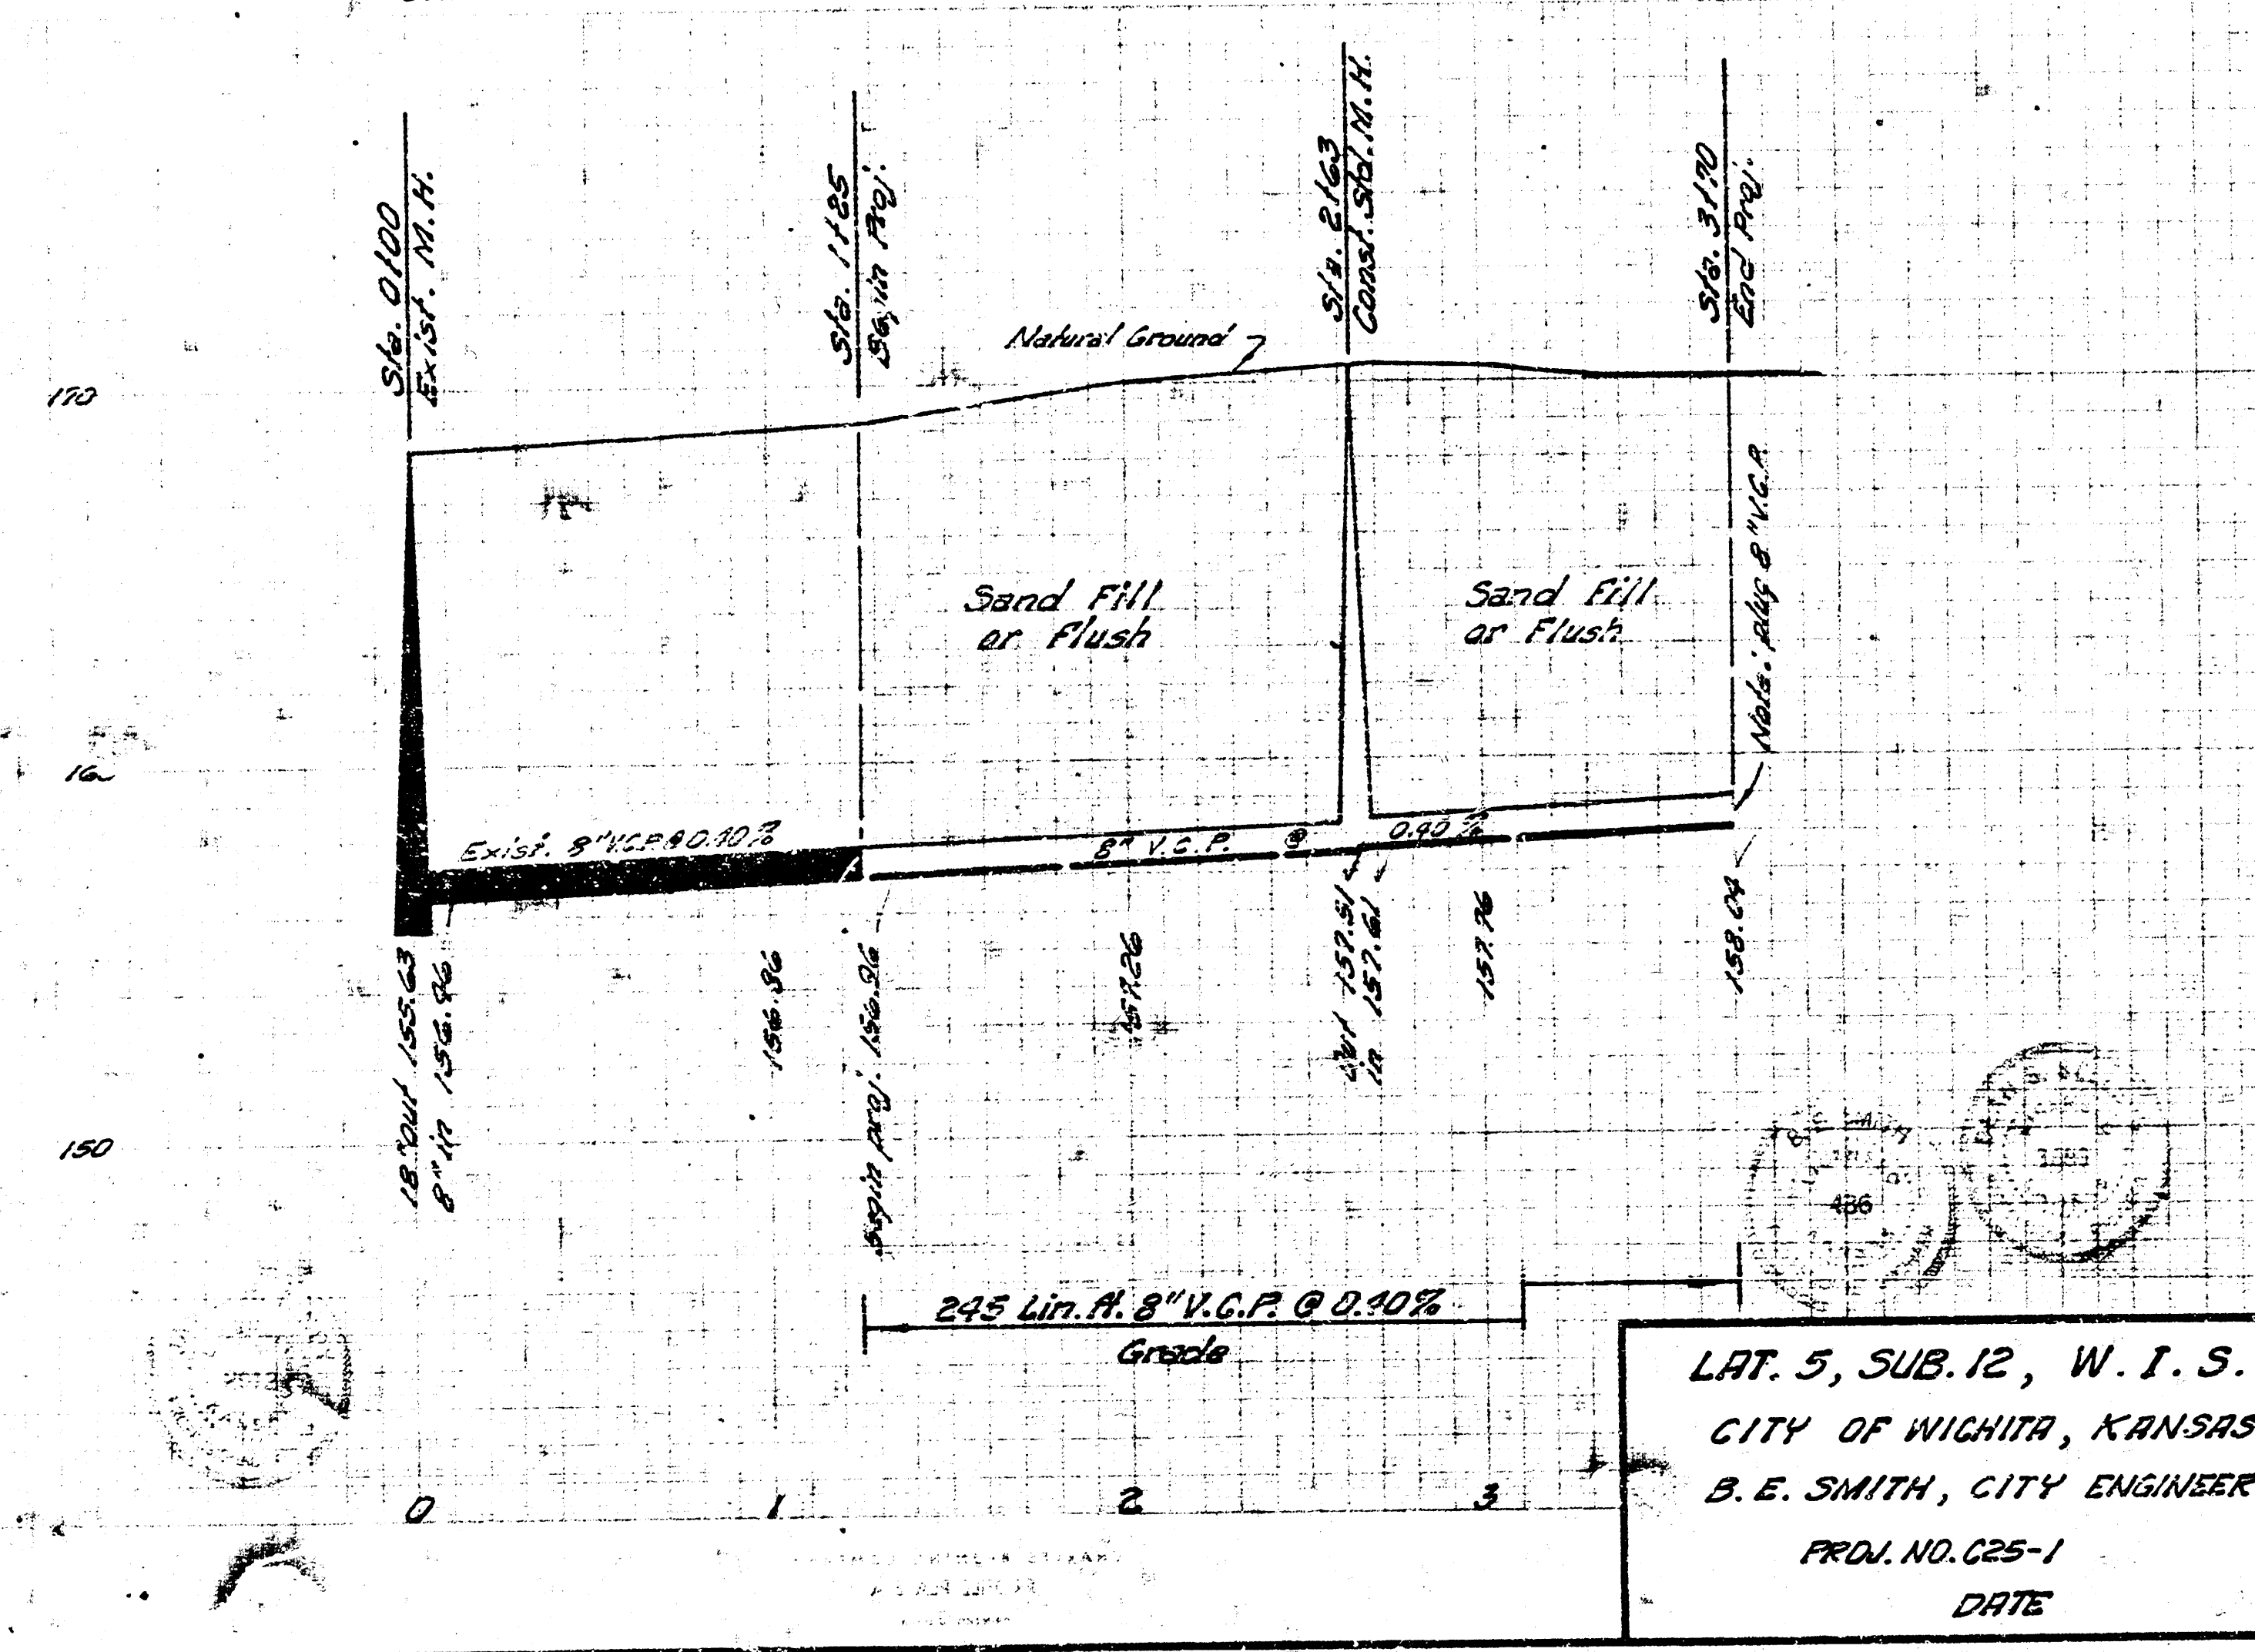
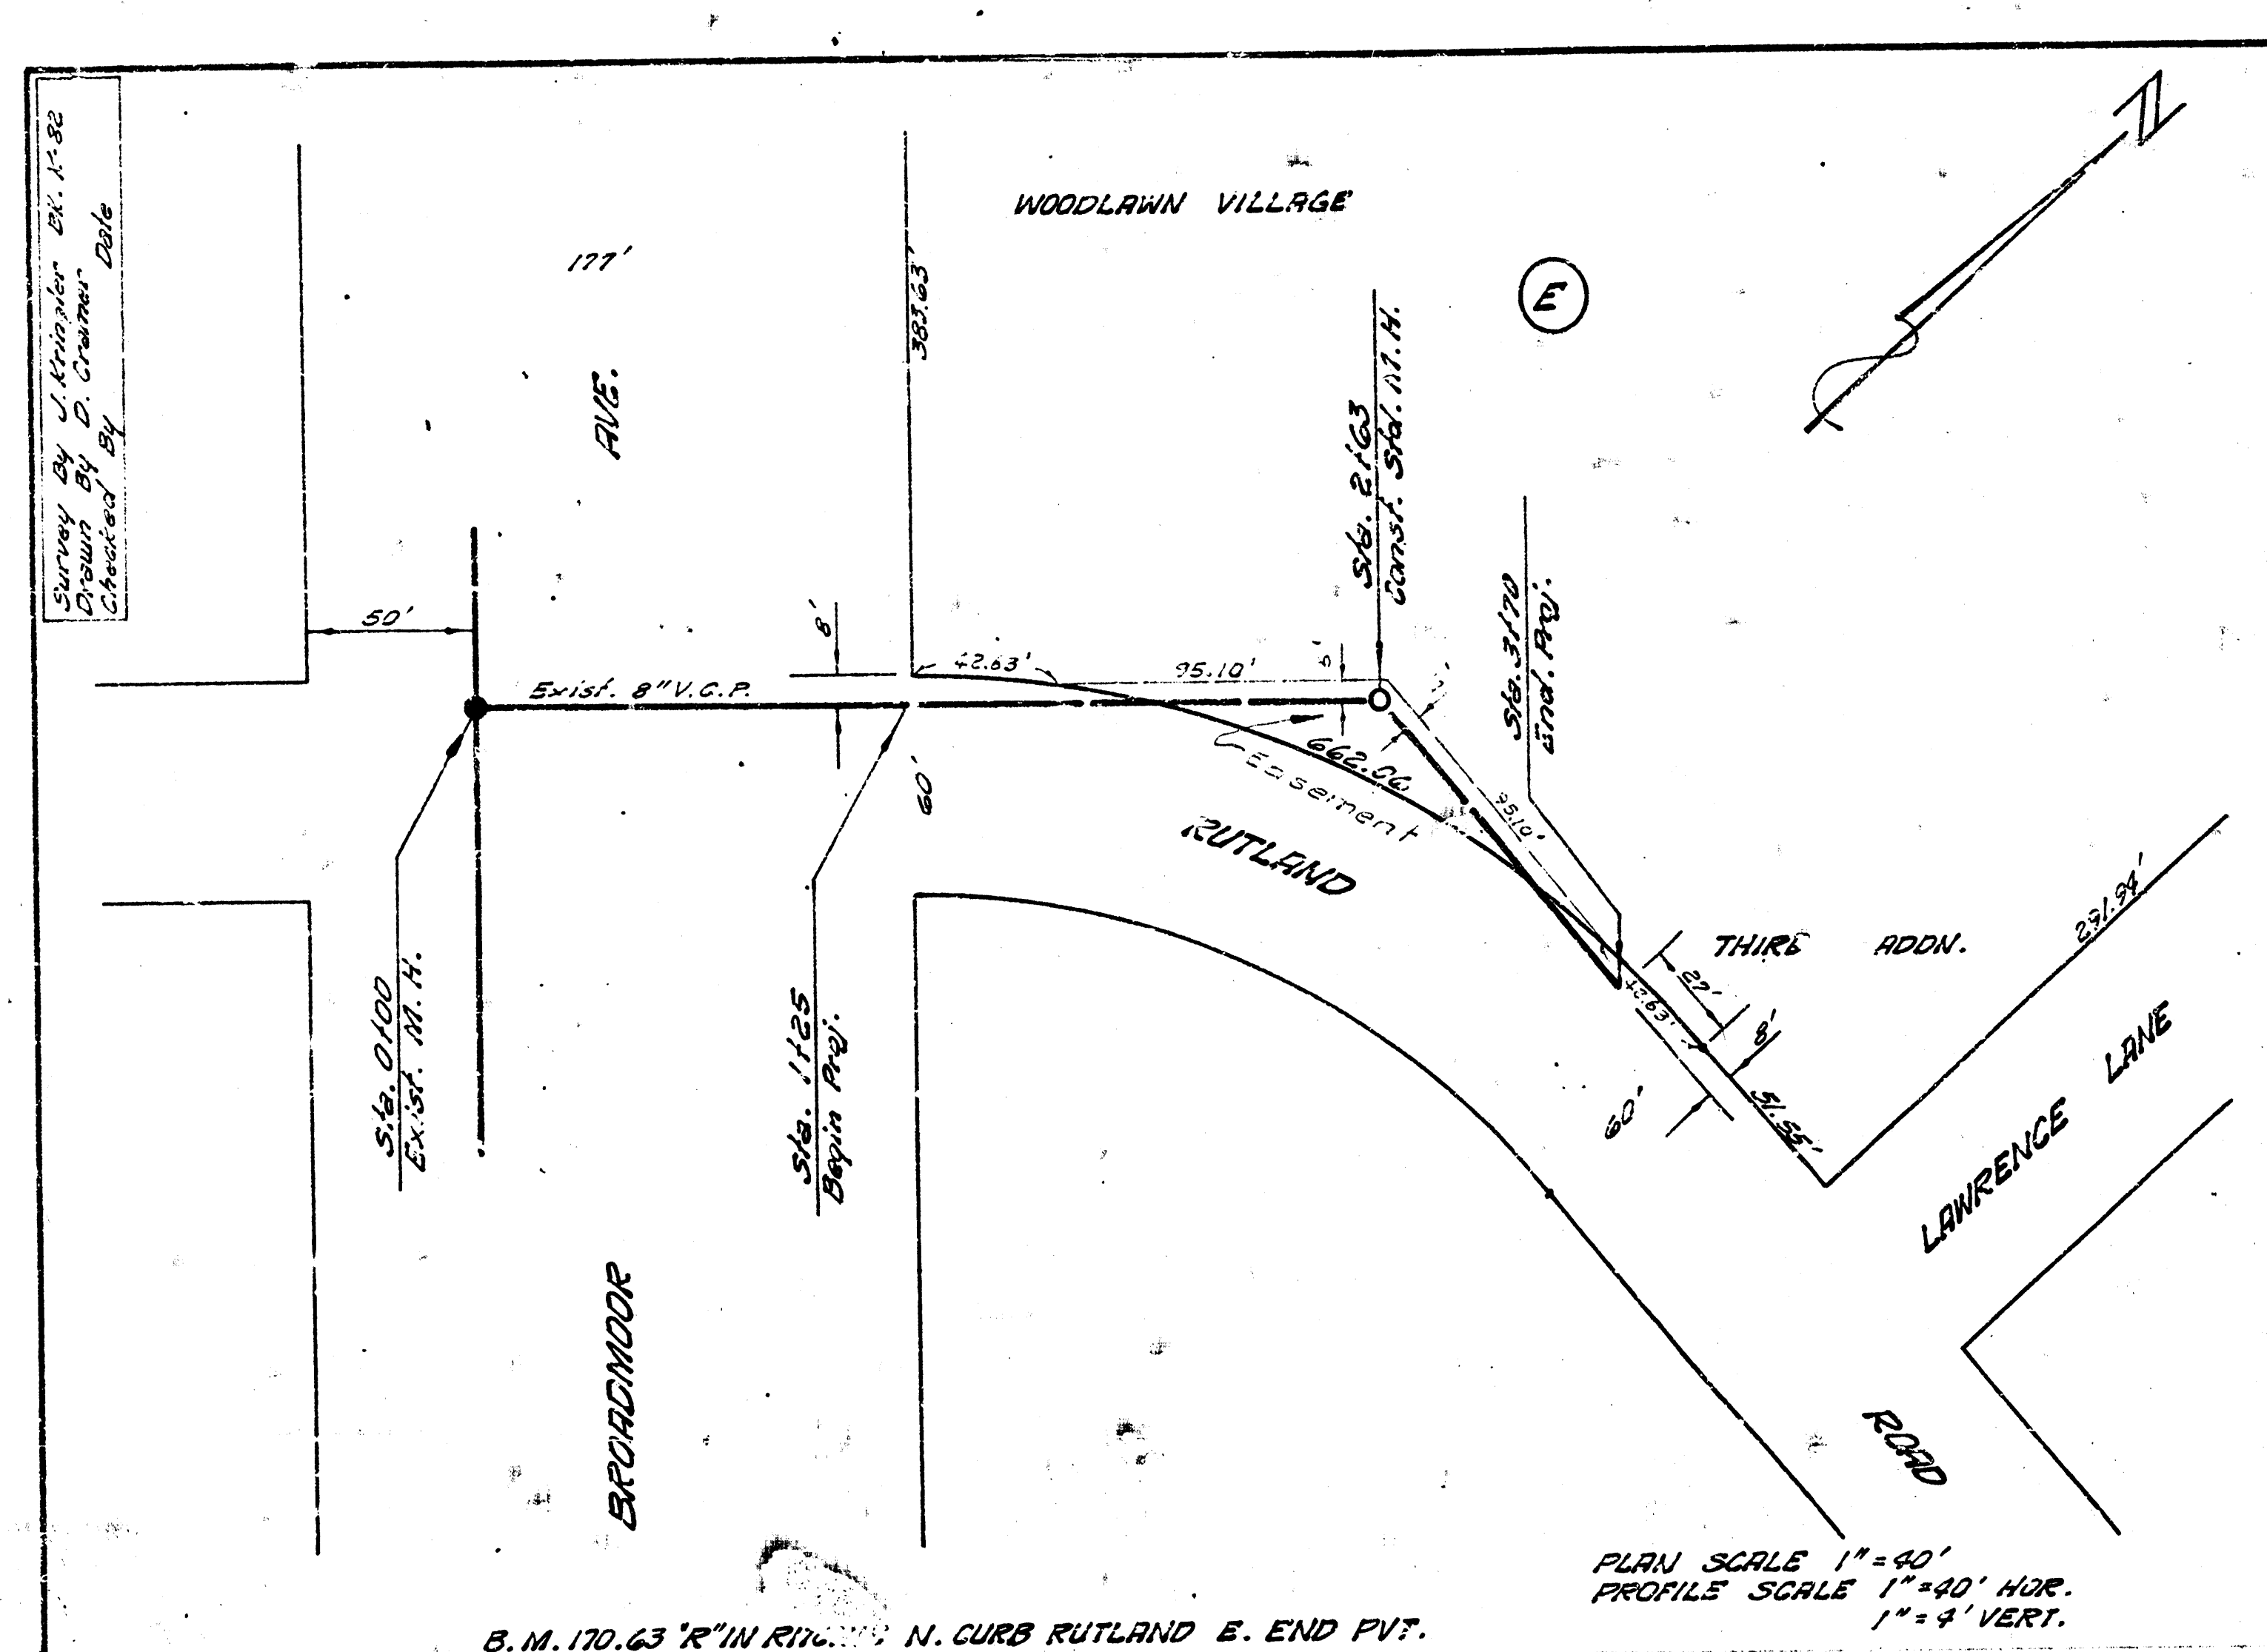


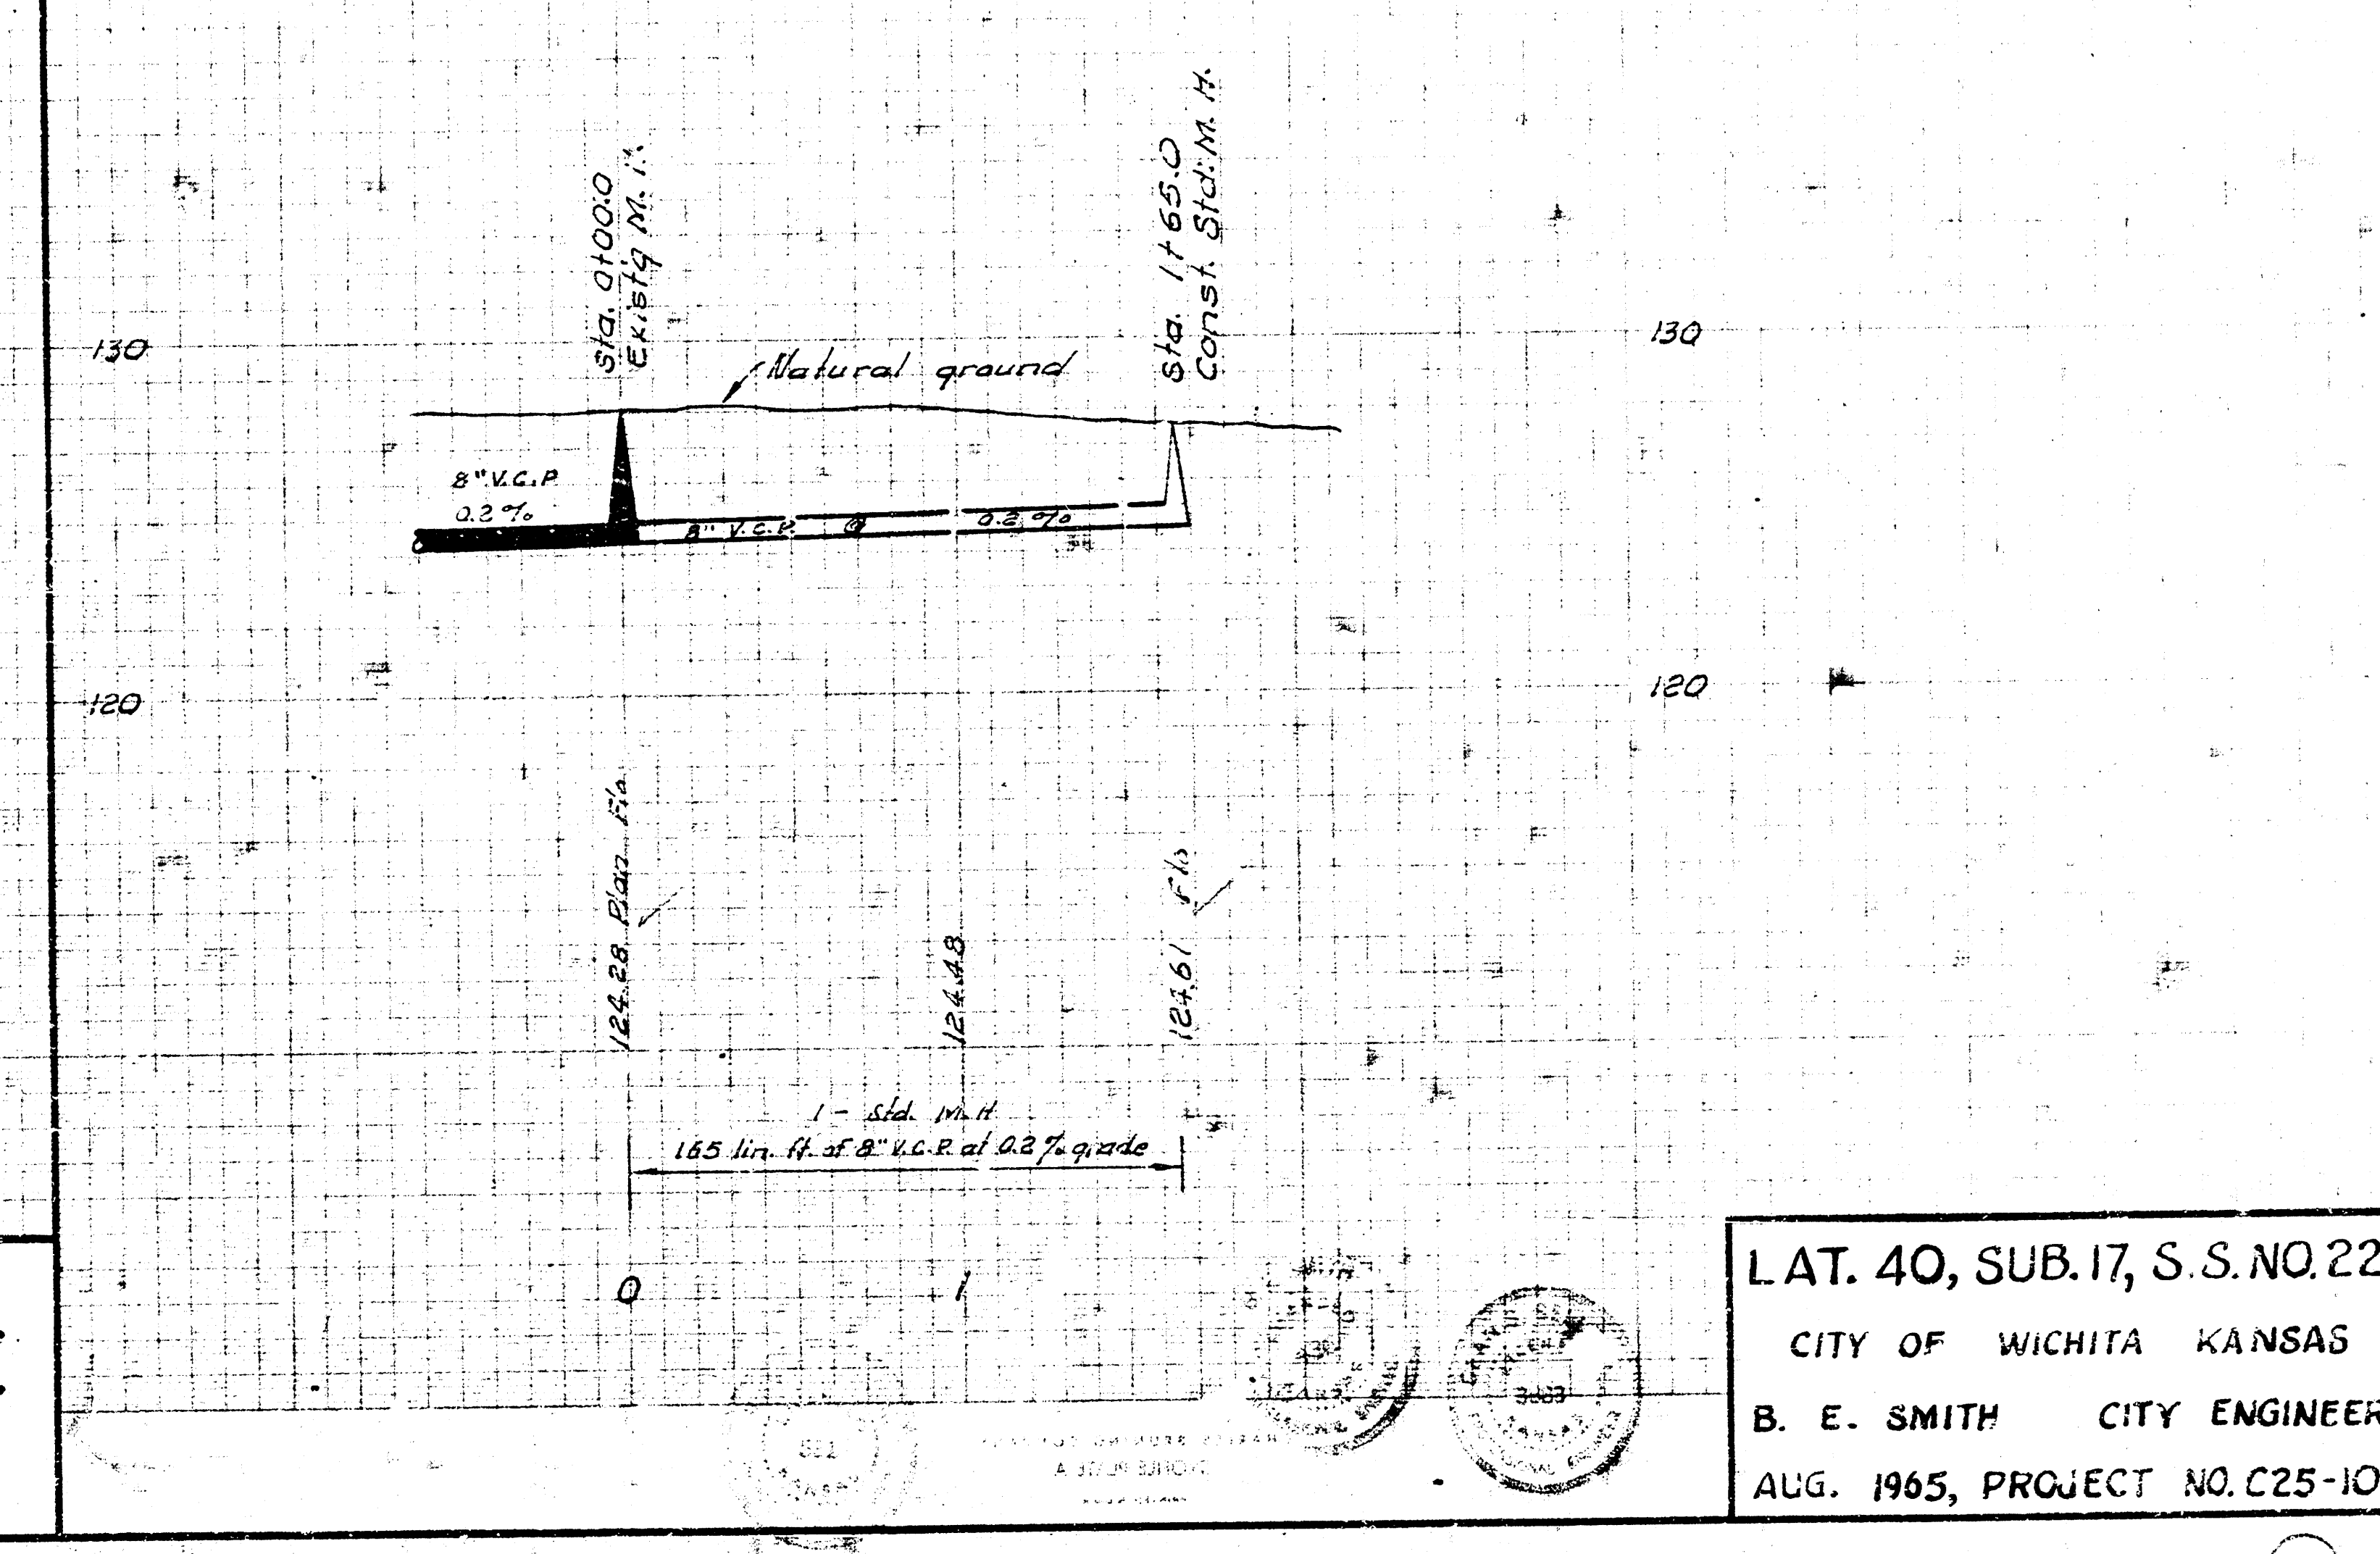

LAT. 5, SUB. 12, W. 1. S.
CITY OF WICHITA, KANSAS
B. E. SMITH, CITY ENGINEER
PROJ. NO. C25-1
DATE

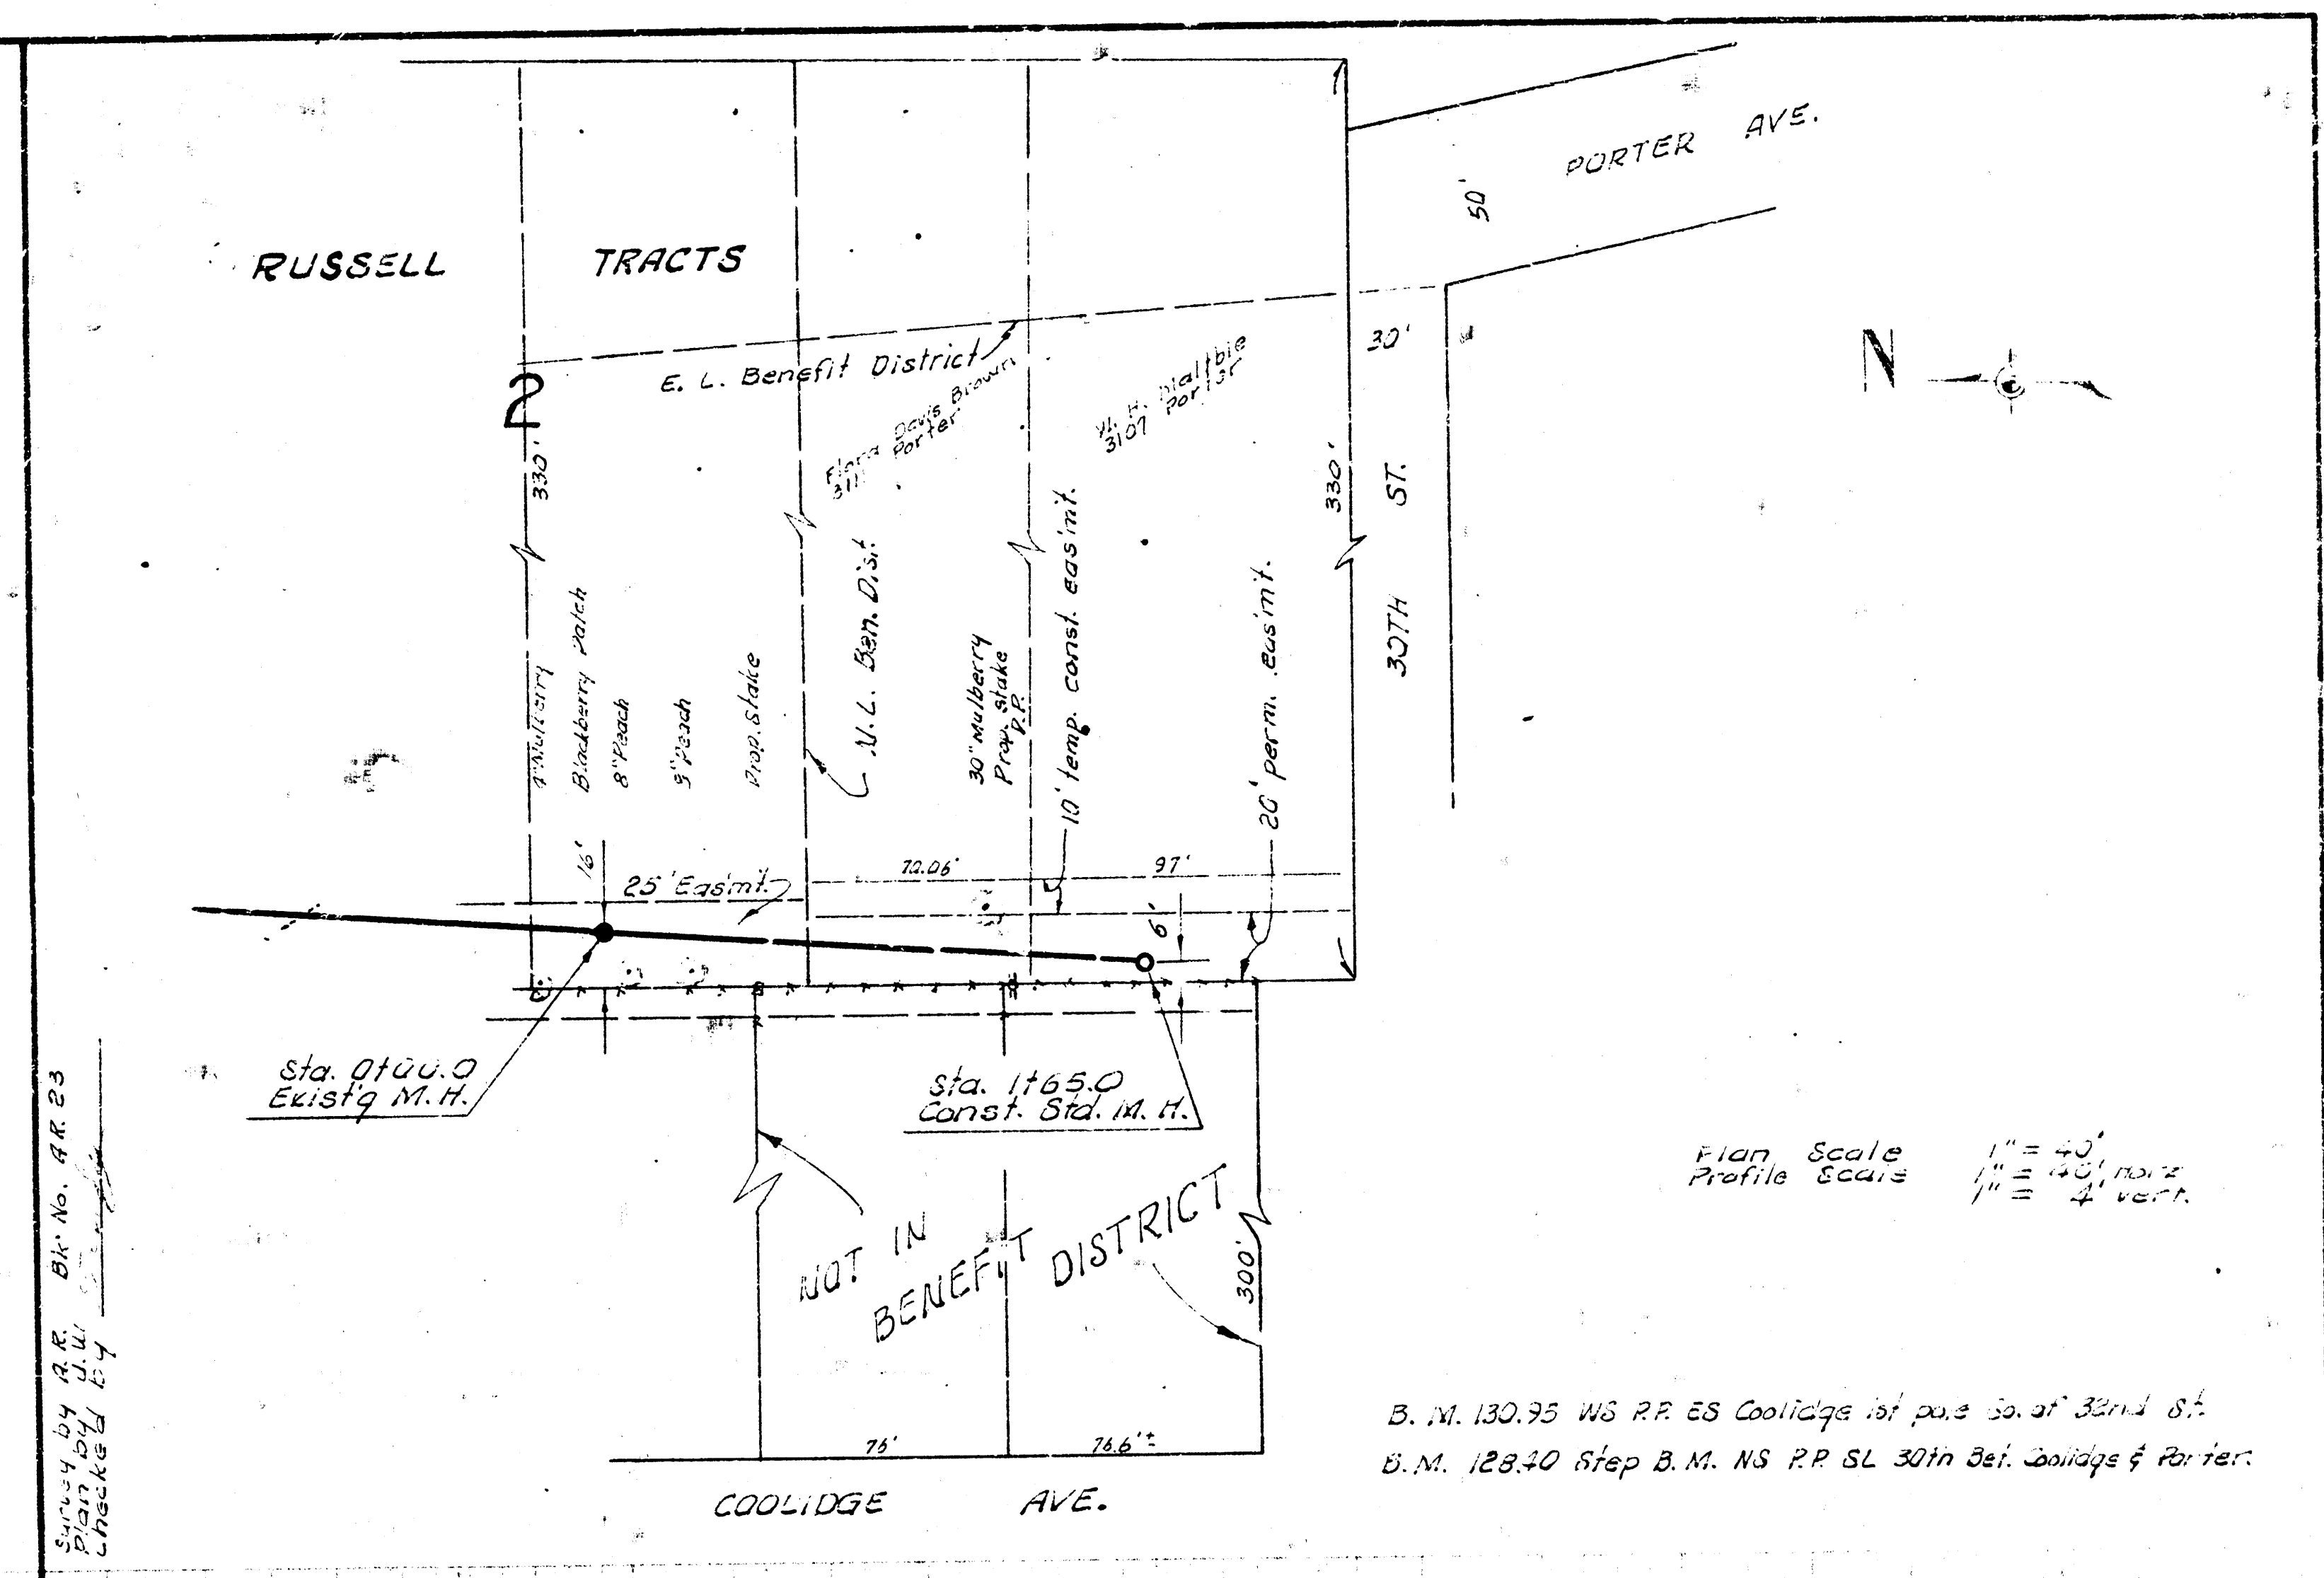

LAT. 40, SUB. 17, S. S. NO. 22
CITY OF WICHITA, KANSAS
B. E. SMITH, CITY ENGINEER
AUG. 1965, PROJECT NO. C25-10