


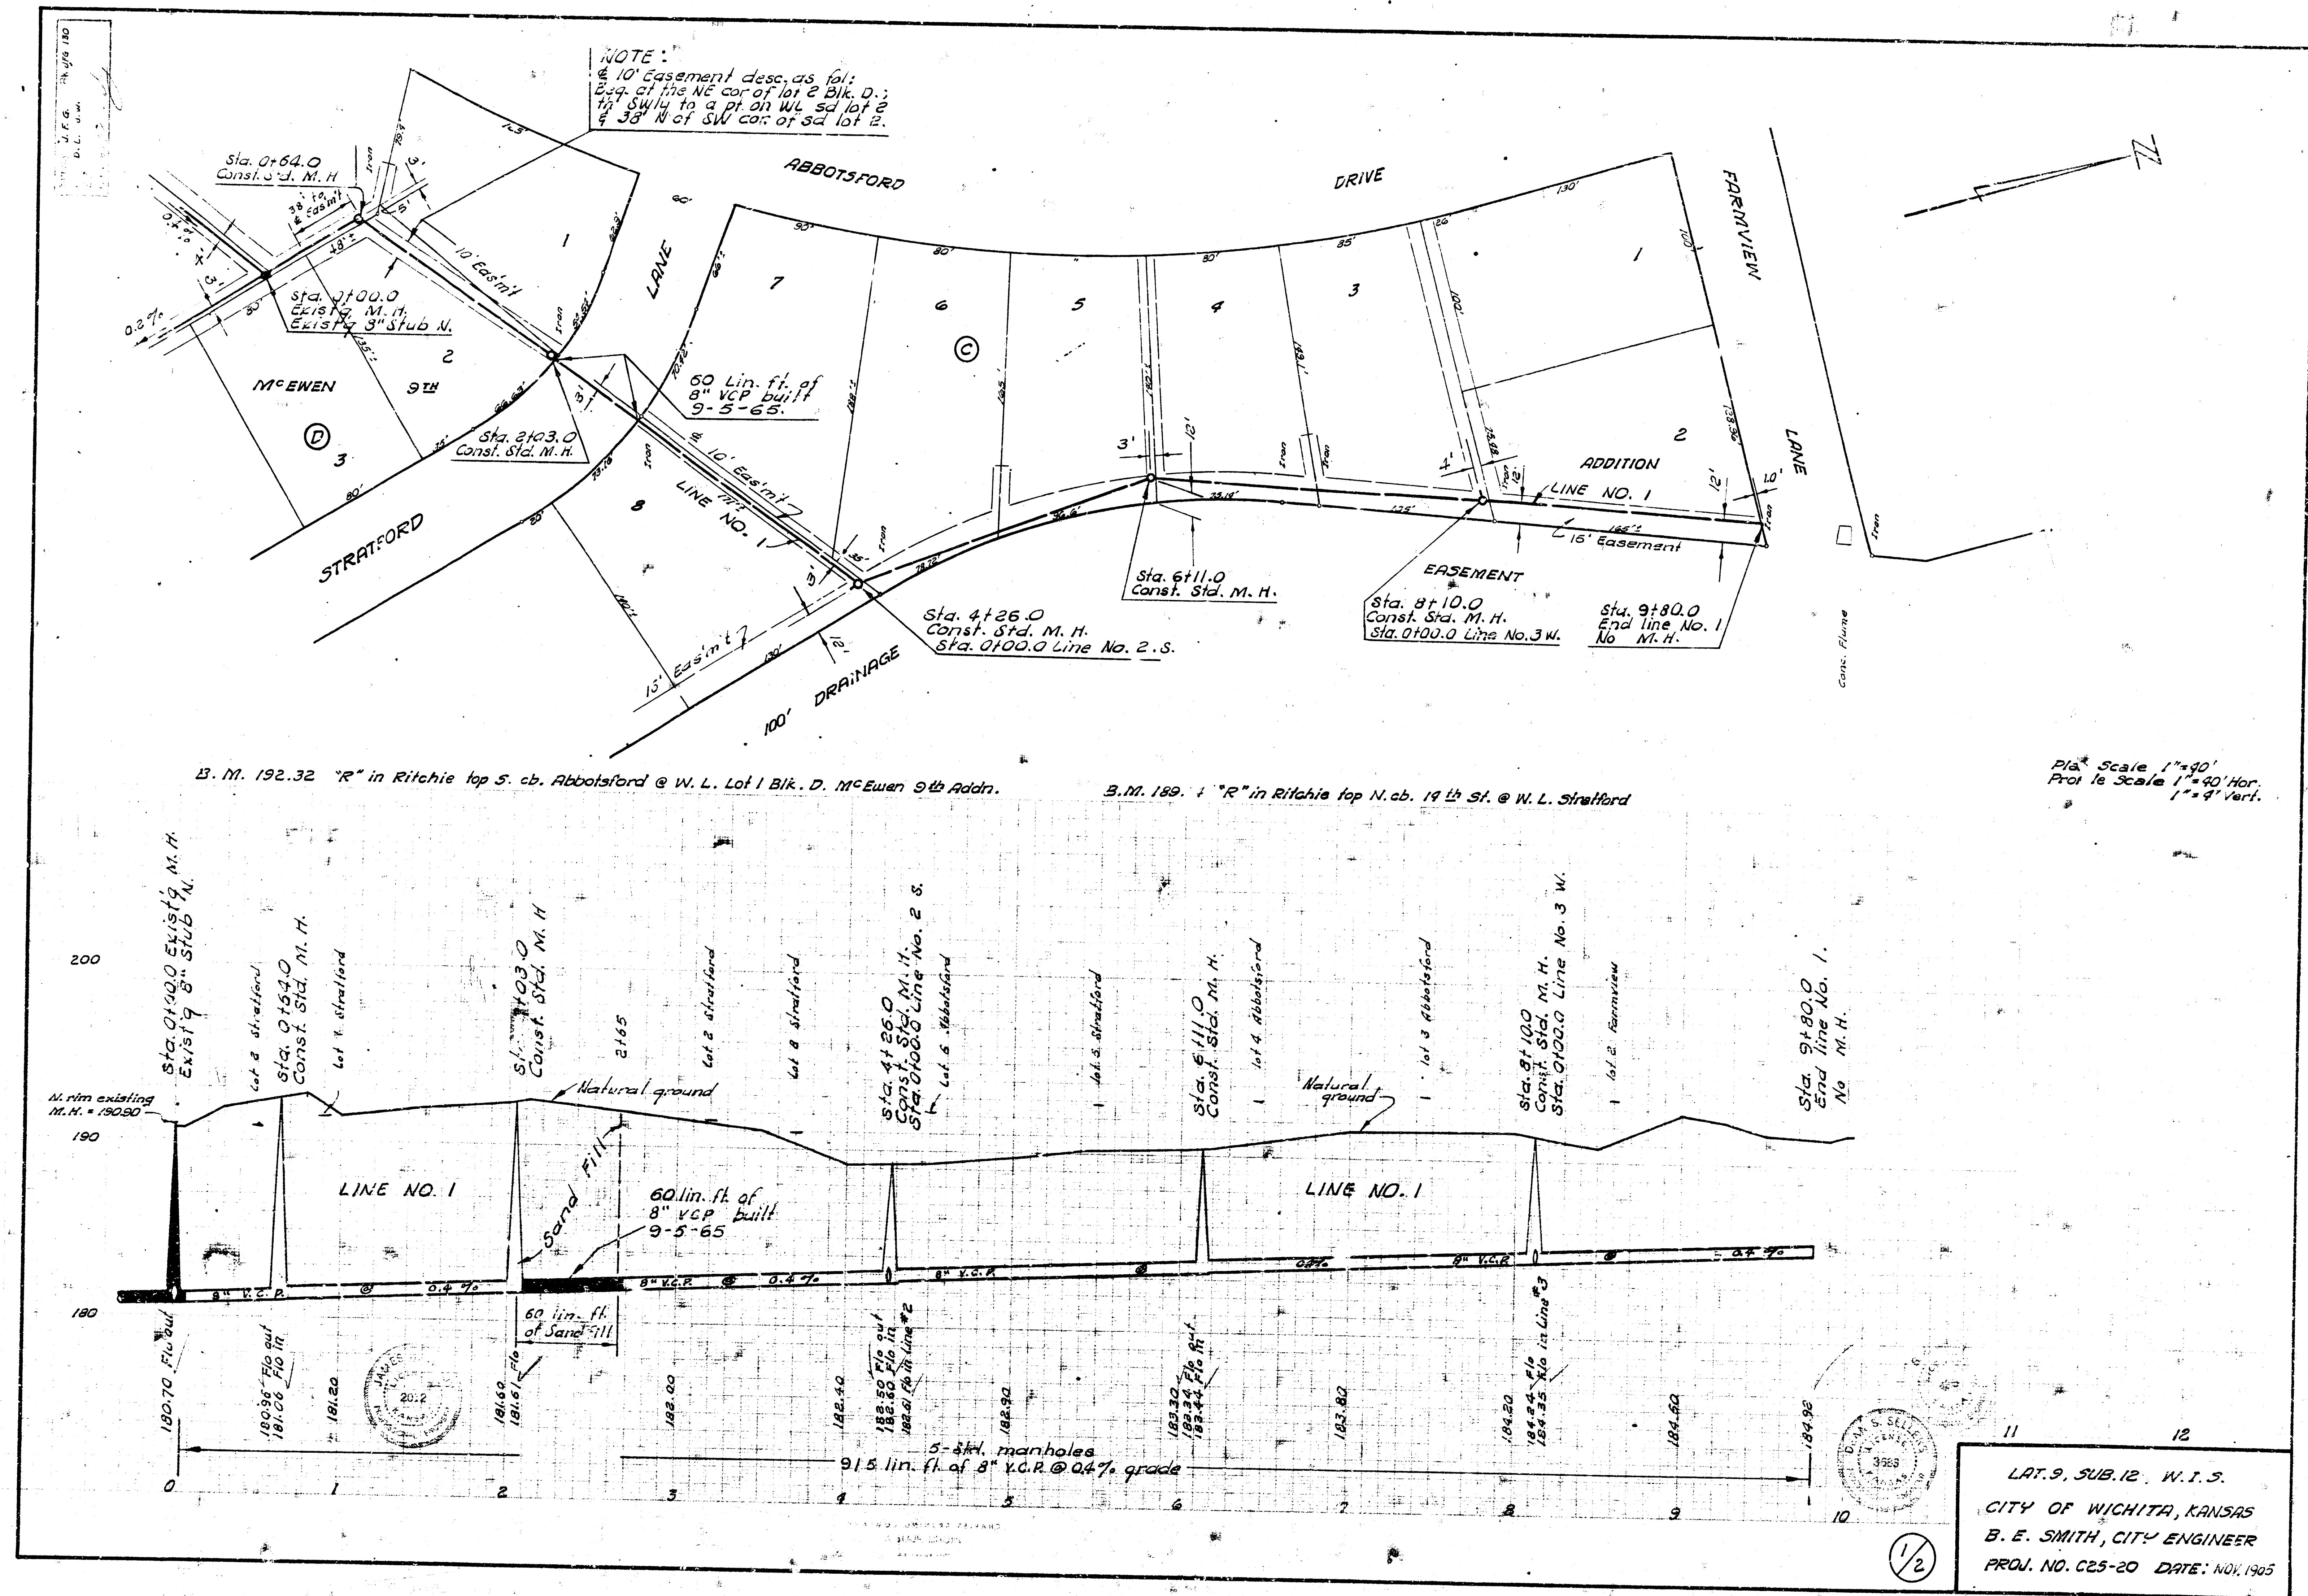

LAT. 9, SUB. 12, W. 1. S.  
 CITY OF WICHITA, KANSAS  
 B. E. SMITH, CITY ENGINEER  
 PROJ. NO. C25-20 DATE: NOV. 1965



