


City of Wichita
Engineering

NOTE:
Where San. Sewer crosses walk
Contractor shall remove & replace walk
to nearest joint both sides of ditch.
All part removed shall be saved.
All saw joint shall be included in
price bid of S.Y. Pavt Road Cap.
Alley future shall be replaced with
Asphalt Surface shall be trimmed
1 ft beyond base repair by sawing
both sides prior to replacement.

B.M. 200.70 R.R. S.W. SIDE R.R.
NO. CO. 15TH & WOODLAWN

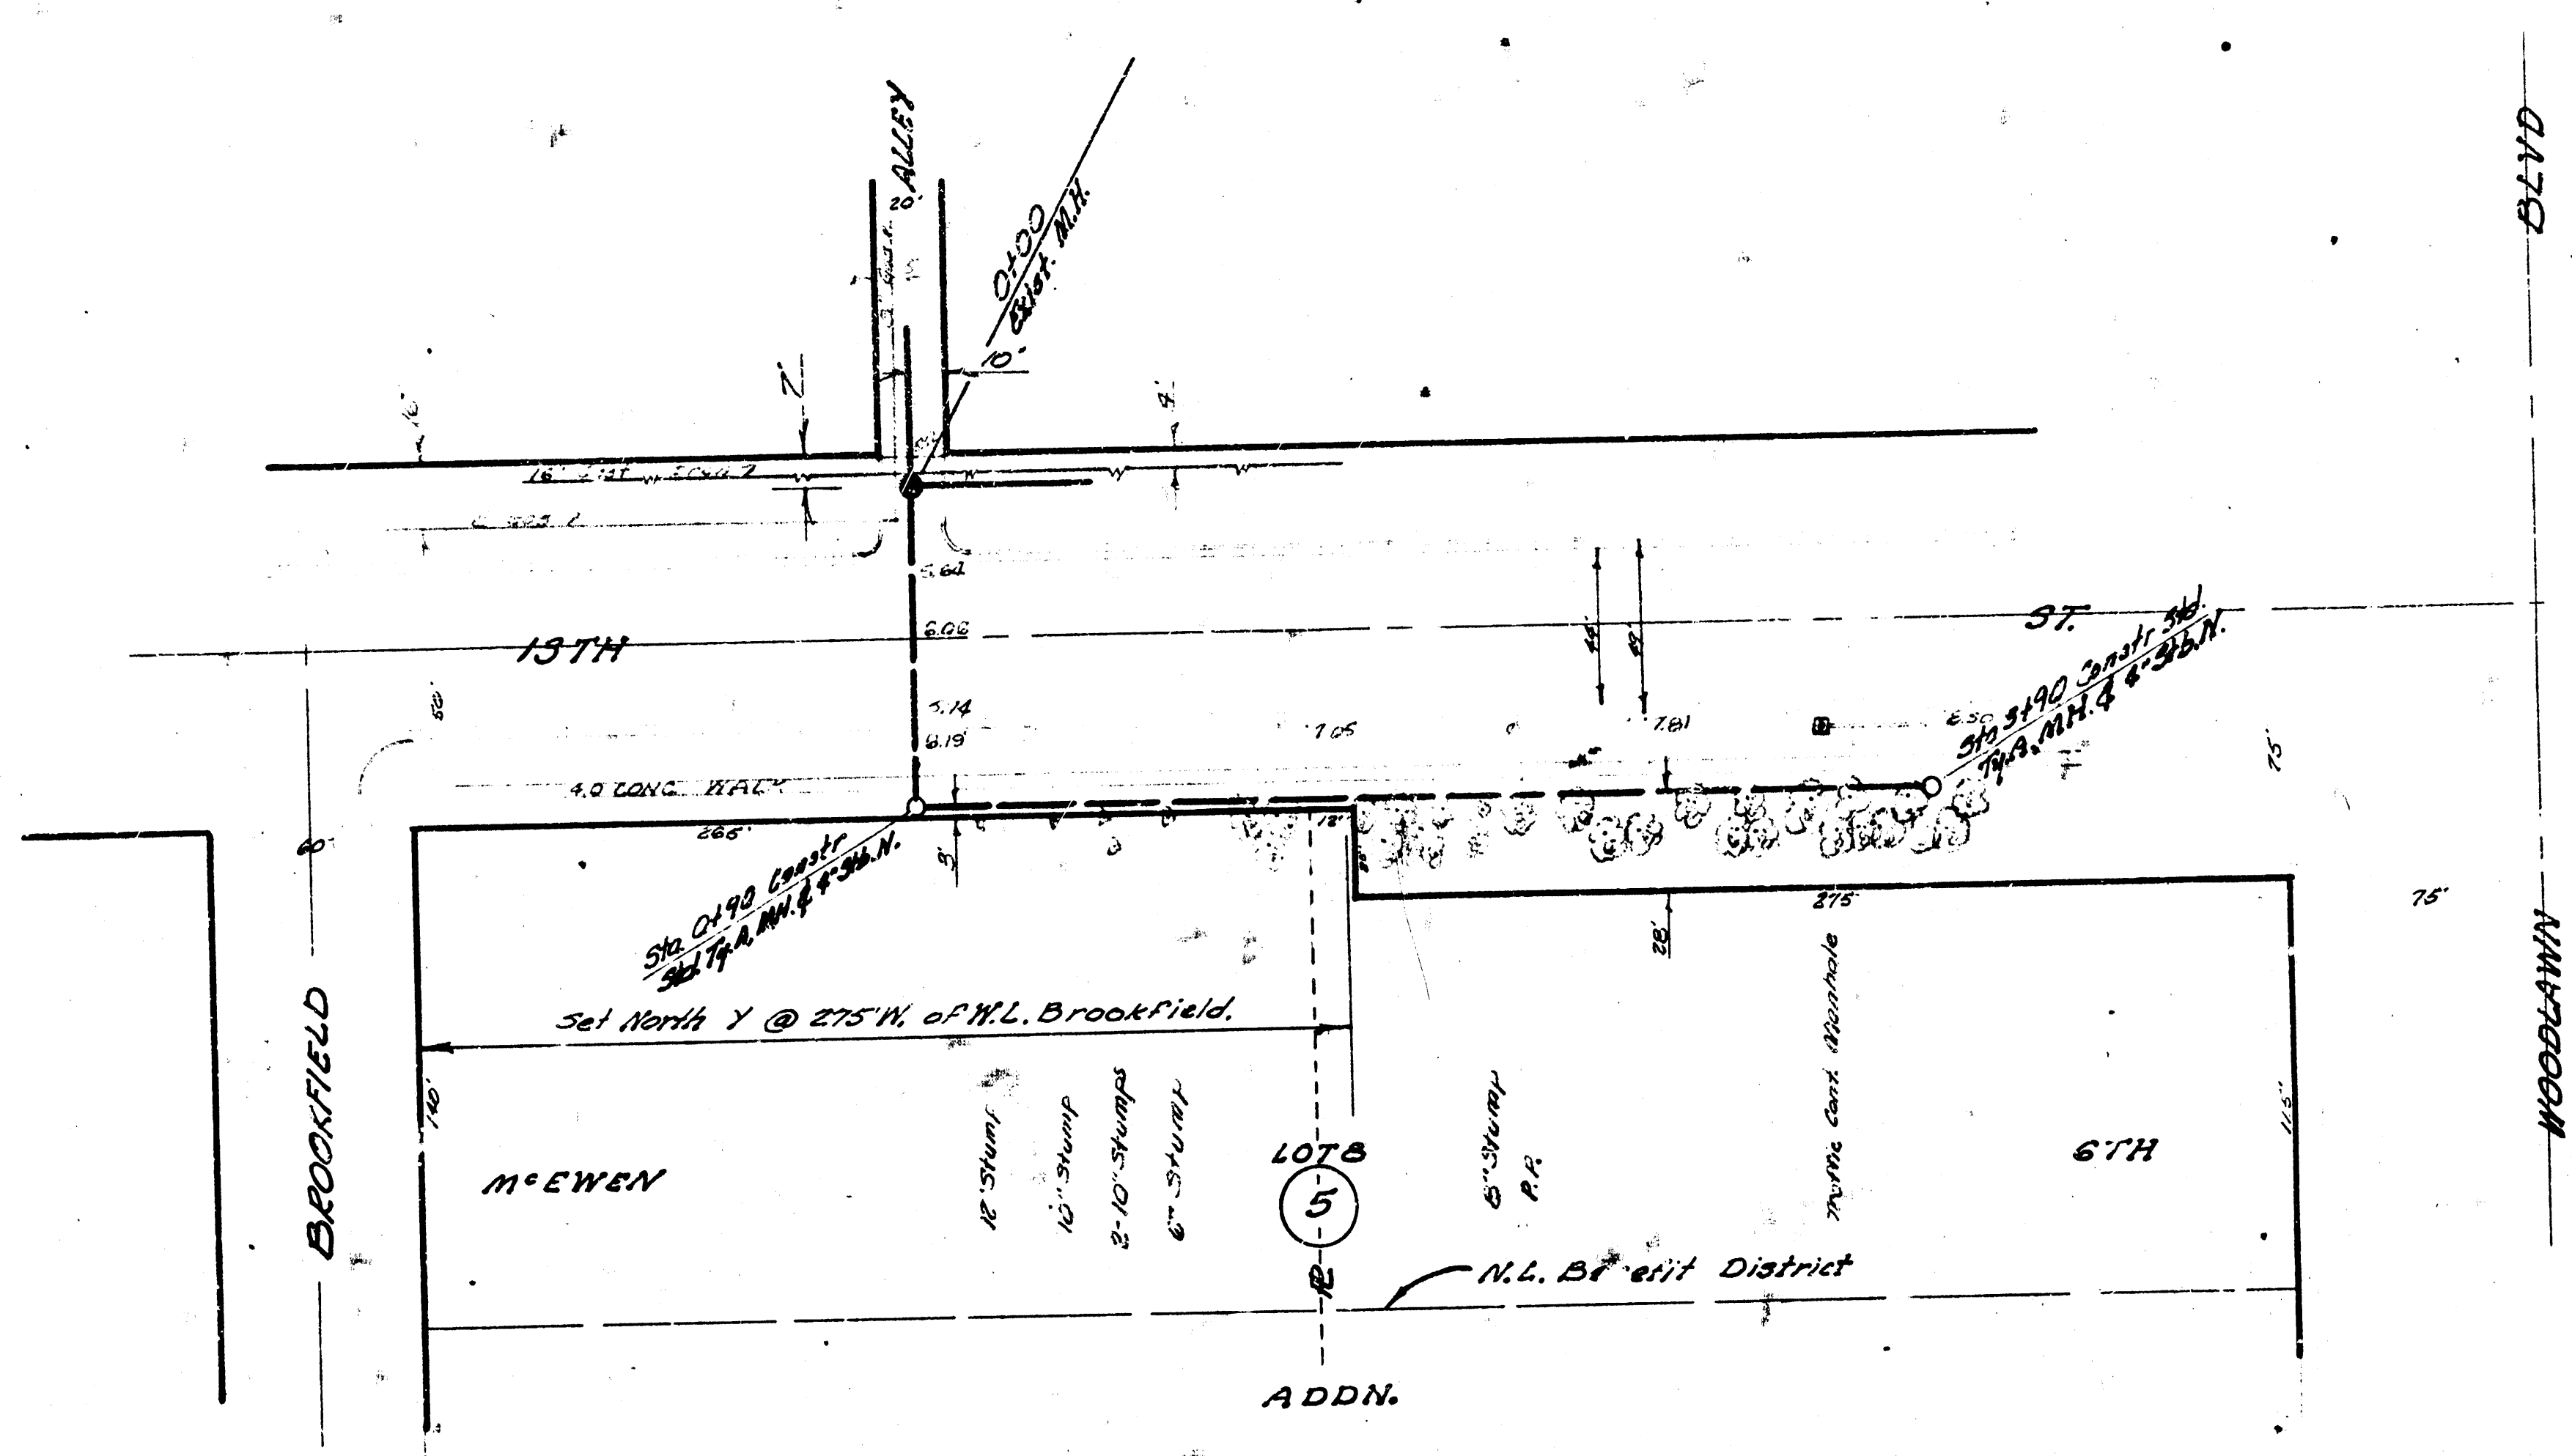


NOTE: FIELD ENGR. & CONTRACTOR:
Remove only those trees that
are necessary for construction
of sanitary sewer on public
R.O.W.

Top of Manholes Sta 0+190 &
0+210 to match existing walk
grade.

Field Engr. to check condition
of walk prior to better
construction. Any walk damaged
during construction shall be
replaced by Contractor at no
expense to the City.

PLAN SCALE 1"=40'
PROFILE SCALE 1"=40'H
1"=4' V.

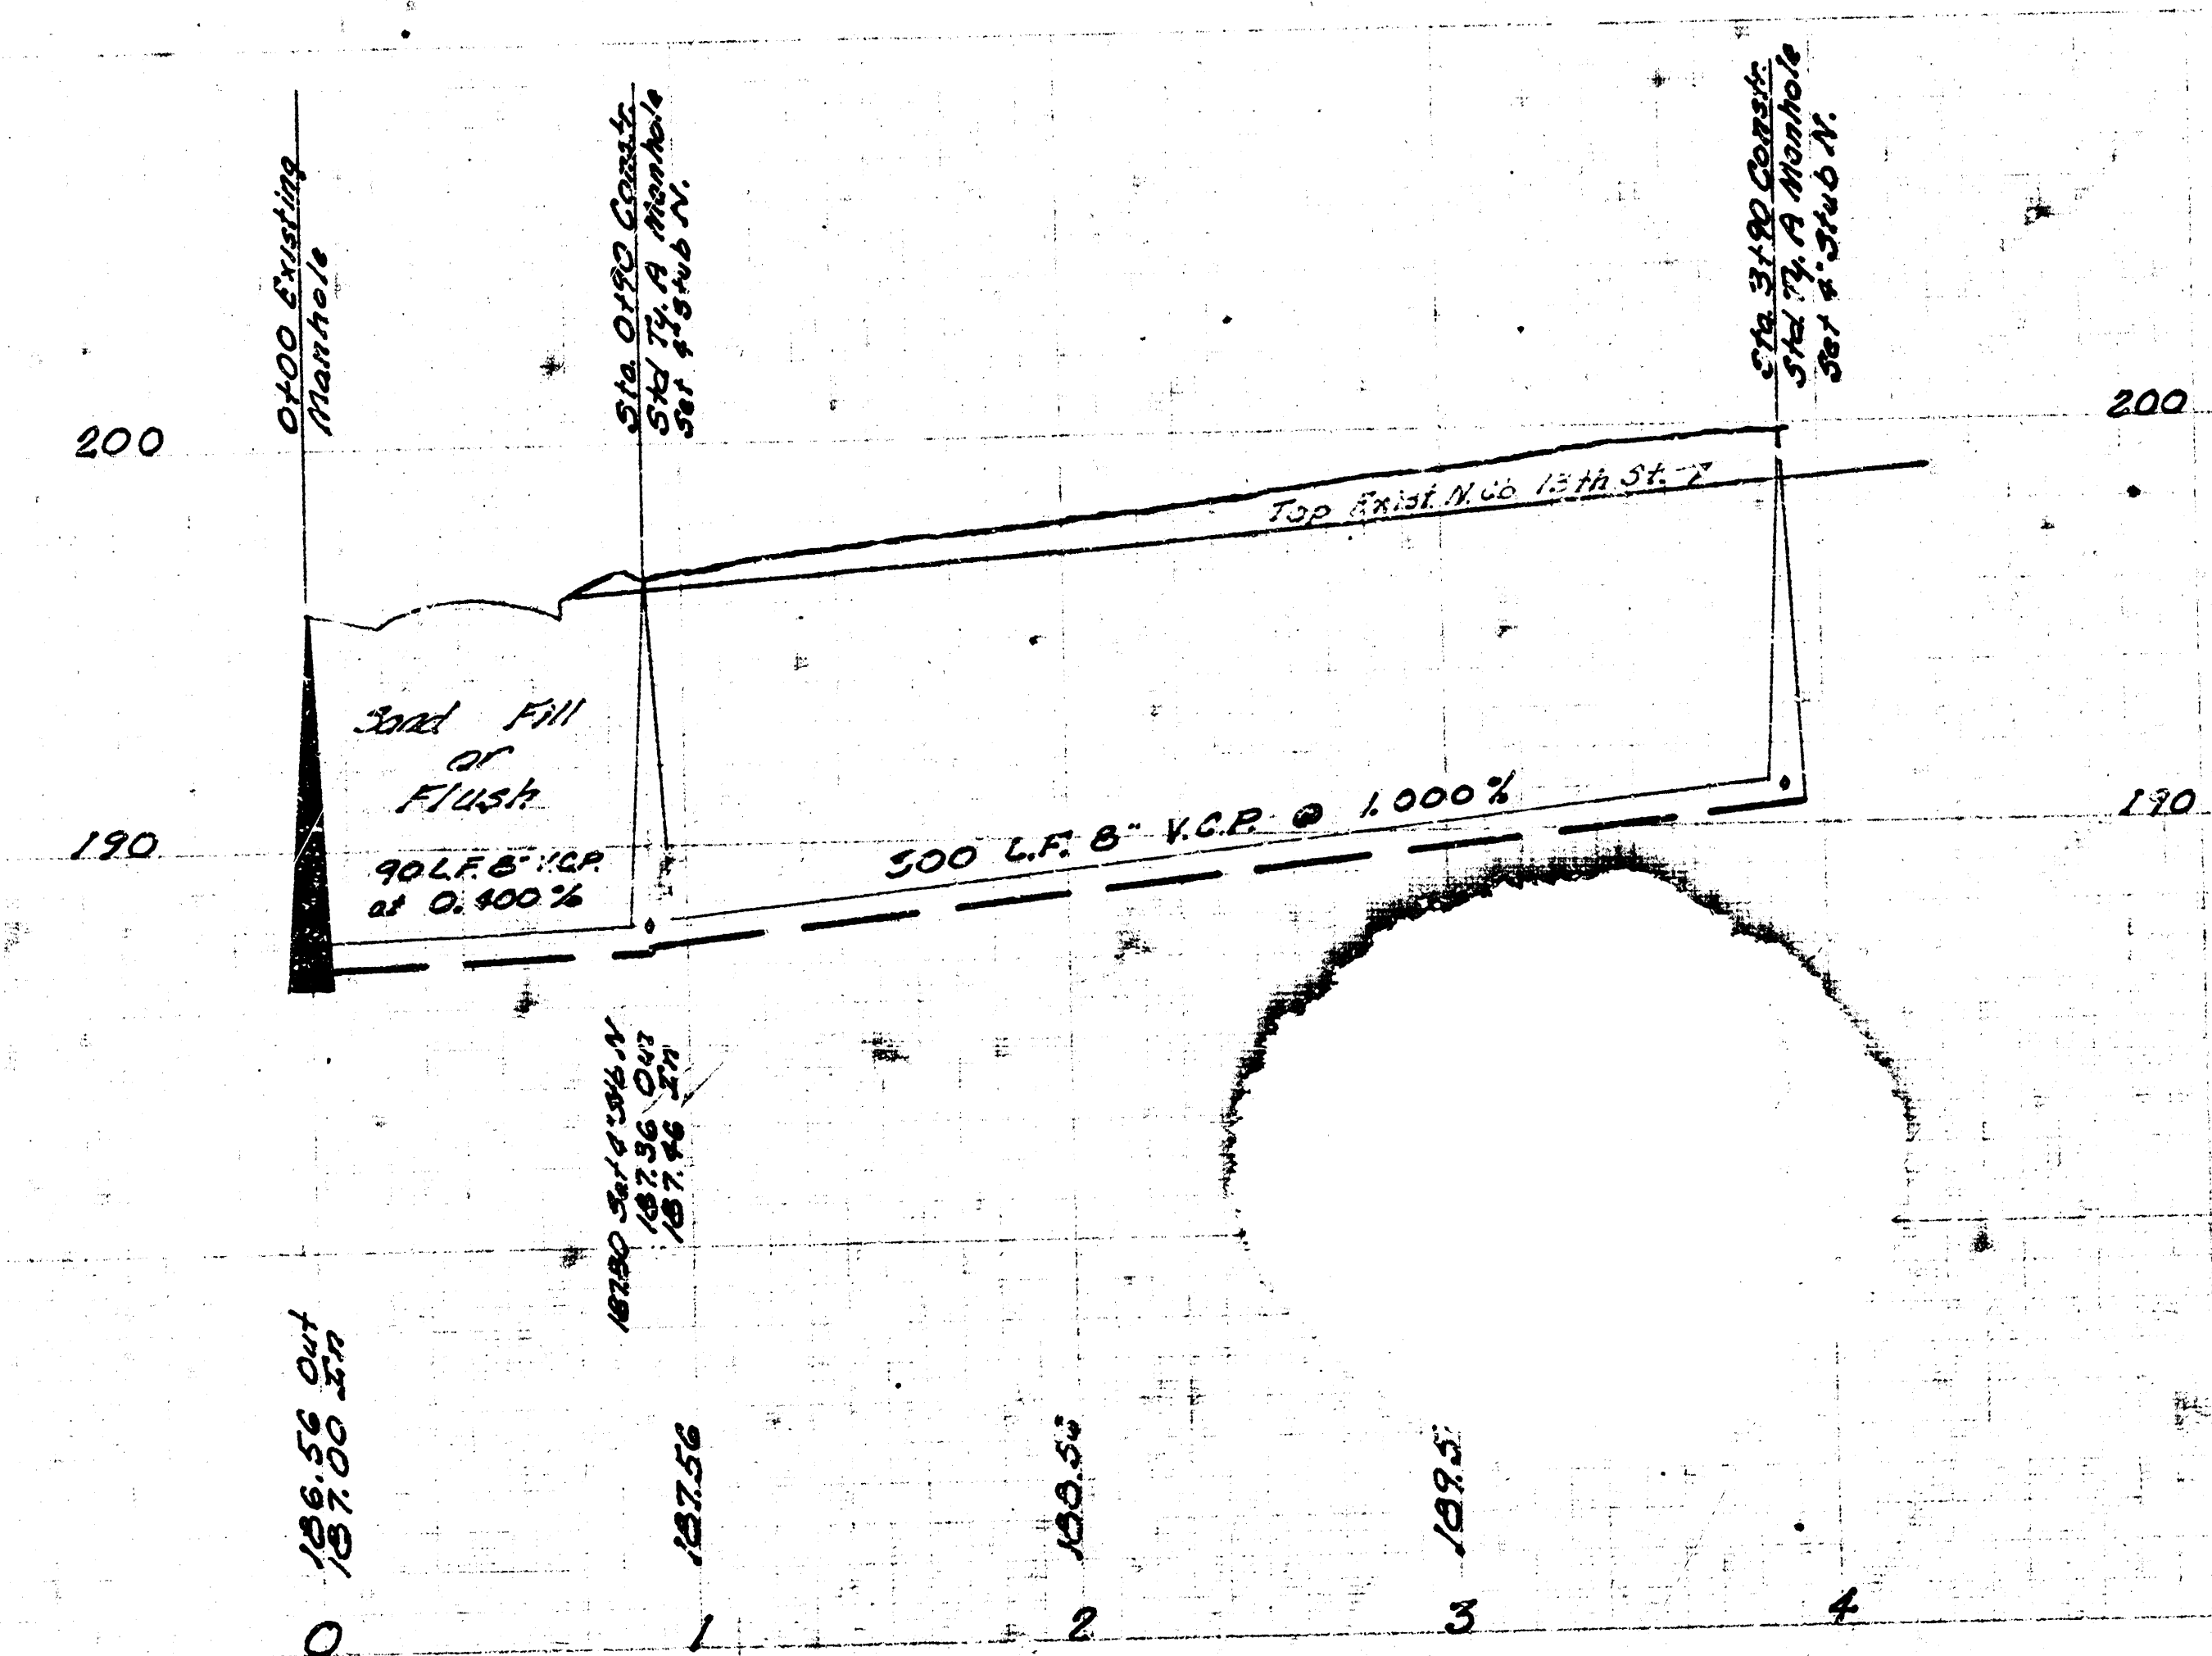

LAT. 14, SUB. 12, W.I.S.

City of Wichita, Kansas

E. SMITH City Engineer

Date July 1968 Proj. No. C28-12

