


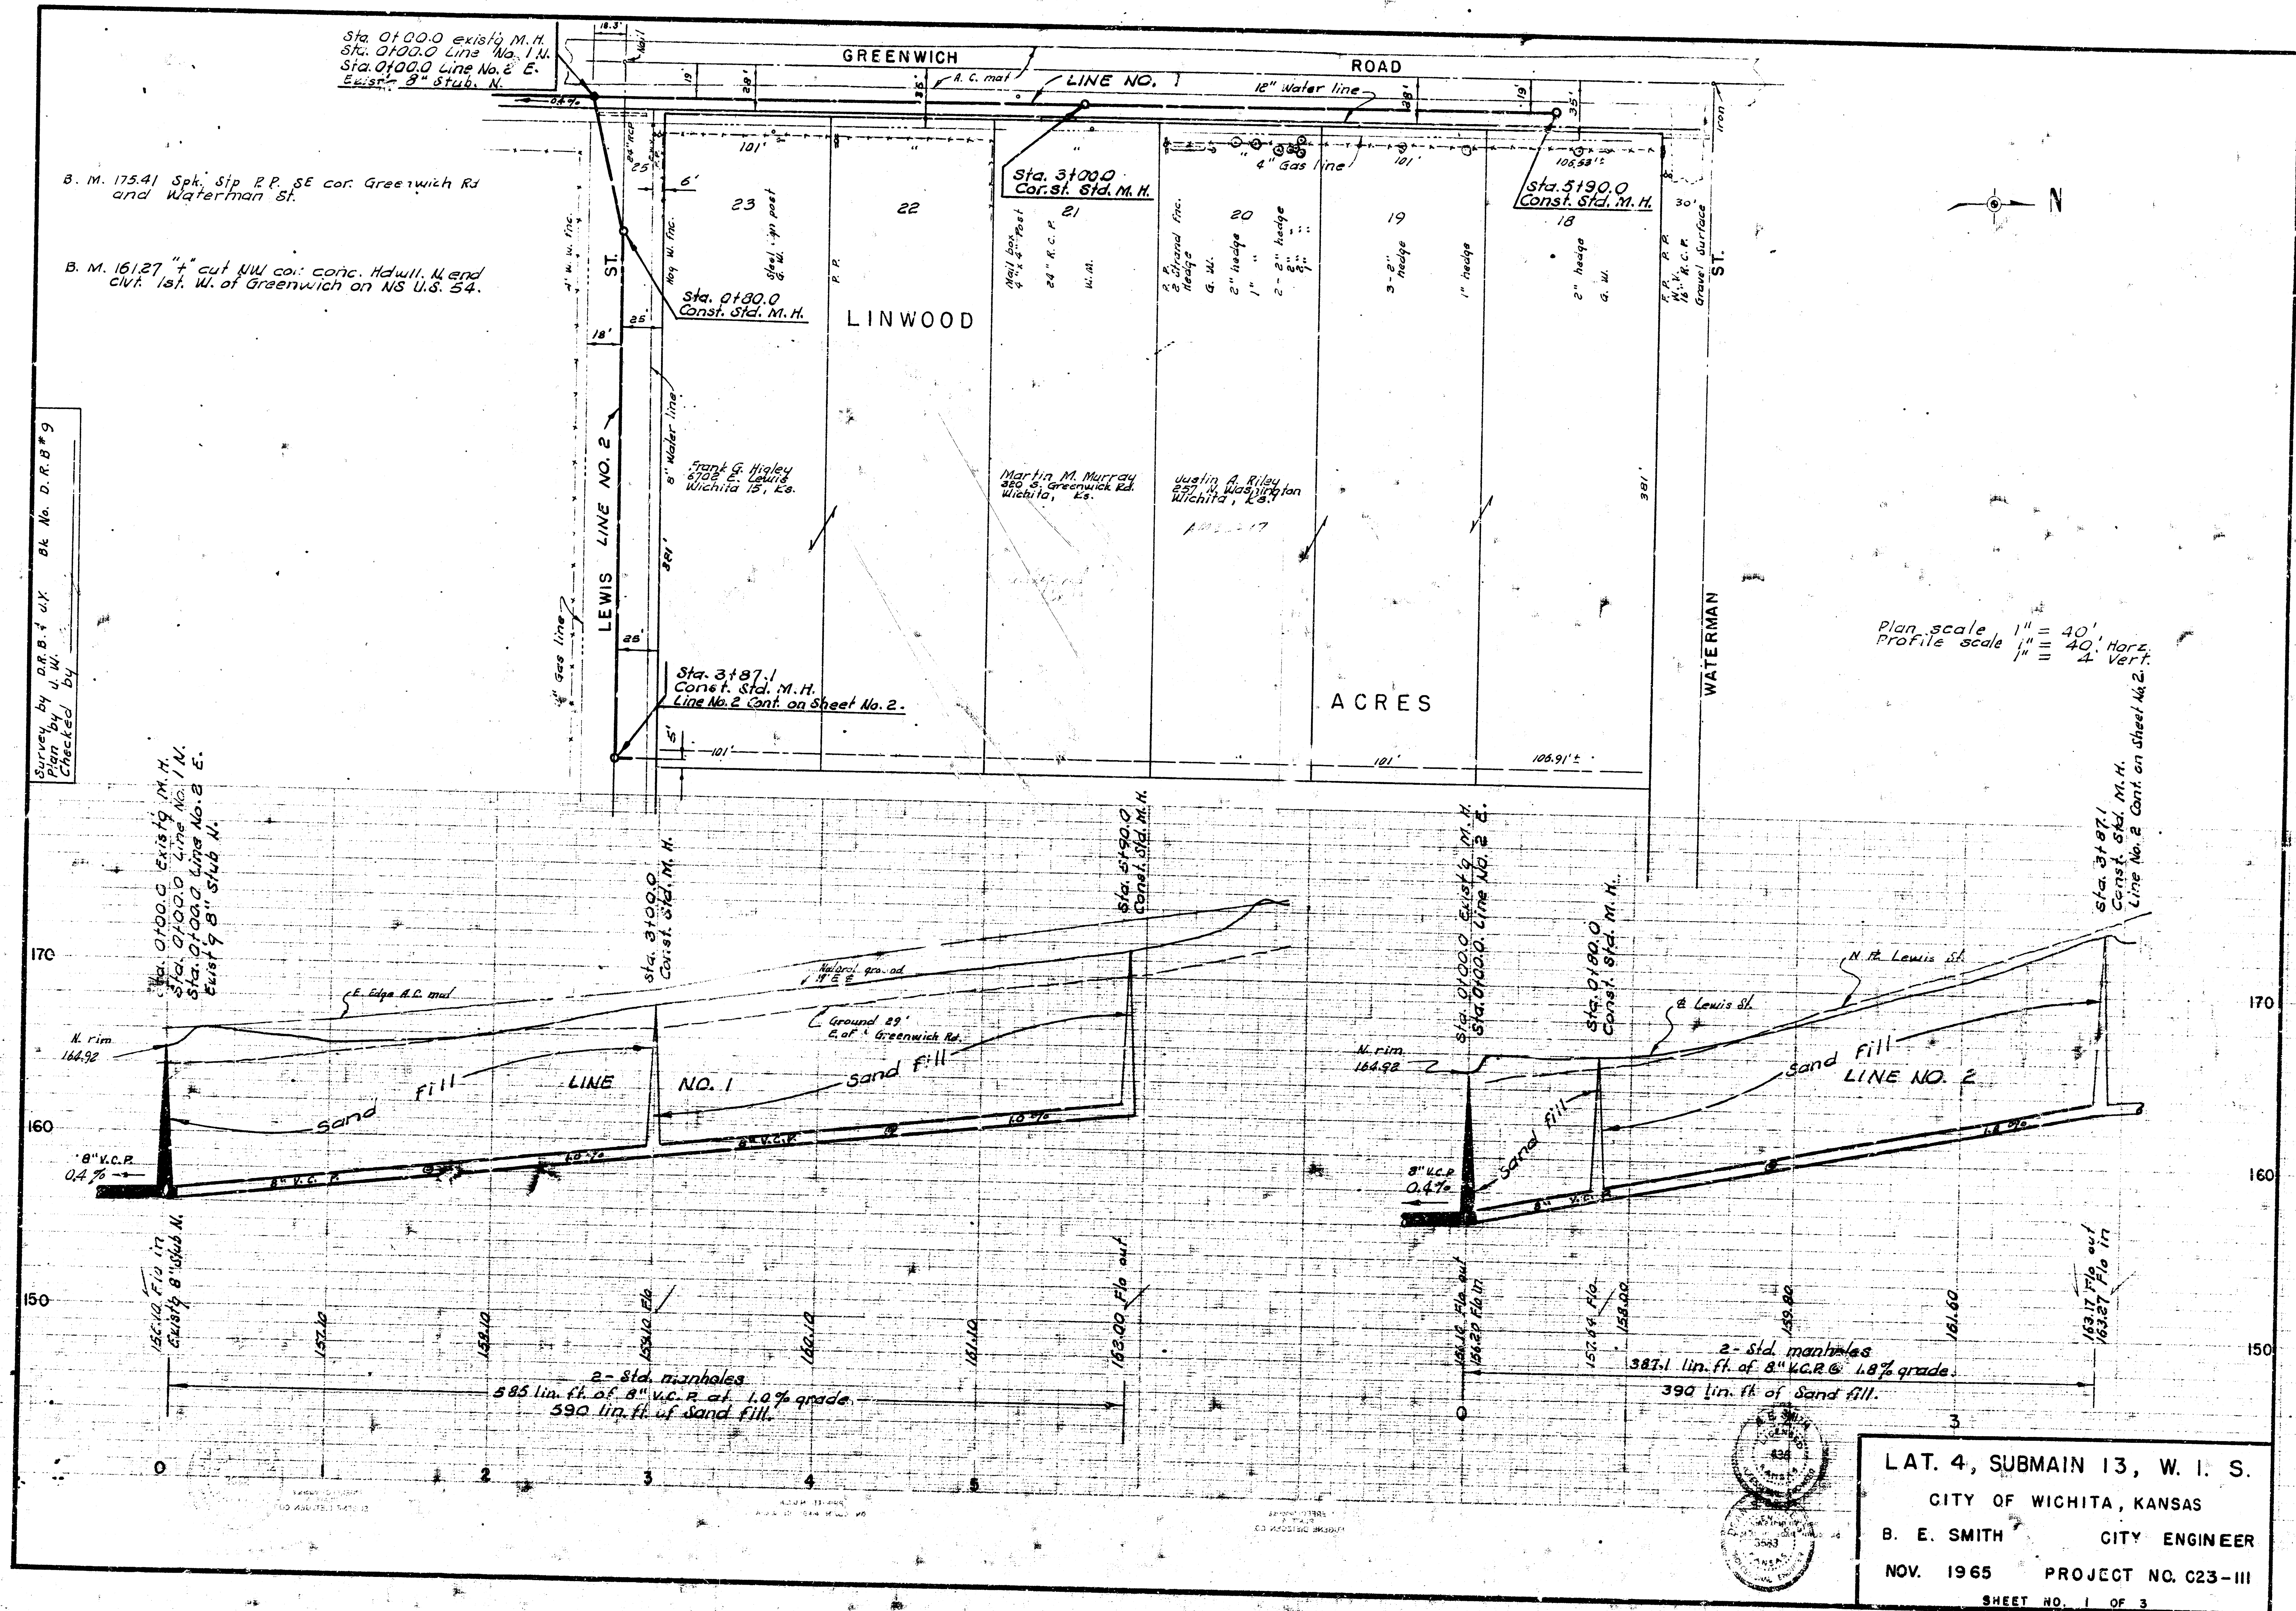

B. M. 175.41 Spk. Stp. P.P. SE cor. Greenwich Rd and Waterman St.
B. M. 161.27 " cut NW cor. conc. Hdwall. Mend Cvt. 1st. W. of Greenwich on NS U.S. 54.

Survey by D.R.B. & Ux Bk No. D.R.B.#9
Checked by

Plan scale 1" = 40'
Profile scale 1" = 40' Horiz.
1" = 4' Vert.

LAT. 4, SUBMAIN 13, W. I. S.
CITY OF WICHITA, KANSAS
B. E. SMITH CITY ENGINEER
NOV. 1965 PROJECT NO. C23-III
SHEET NO. 1 OF 3

