
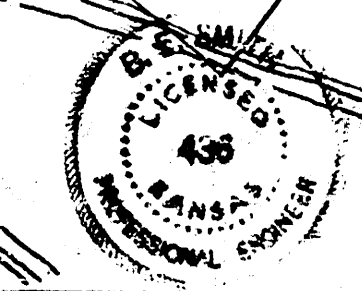
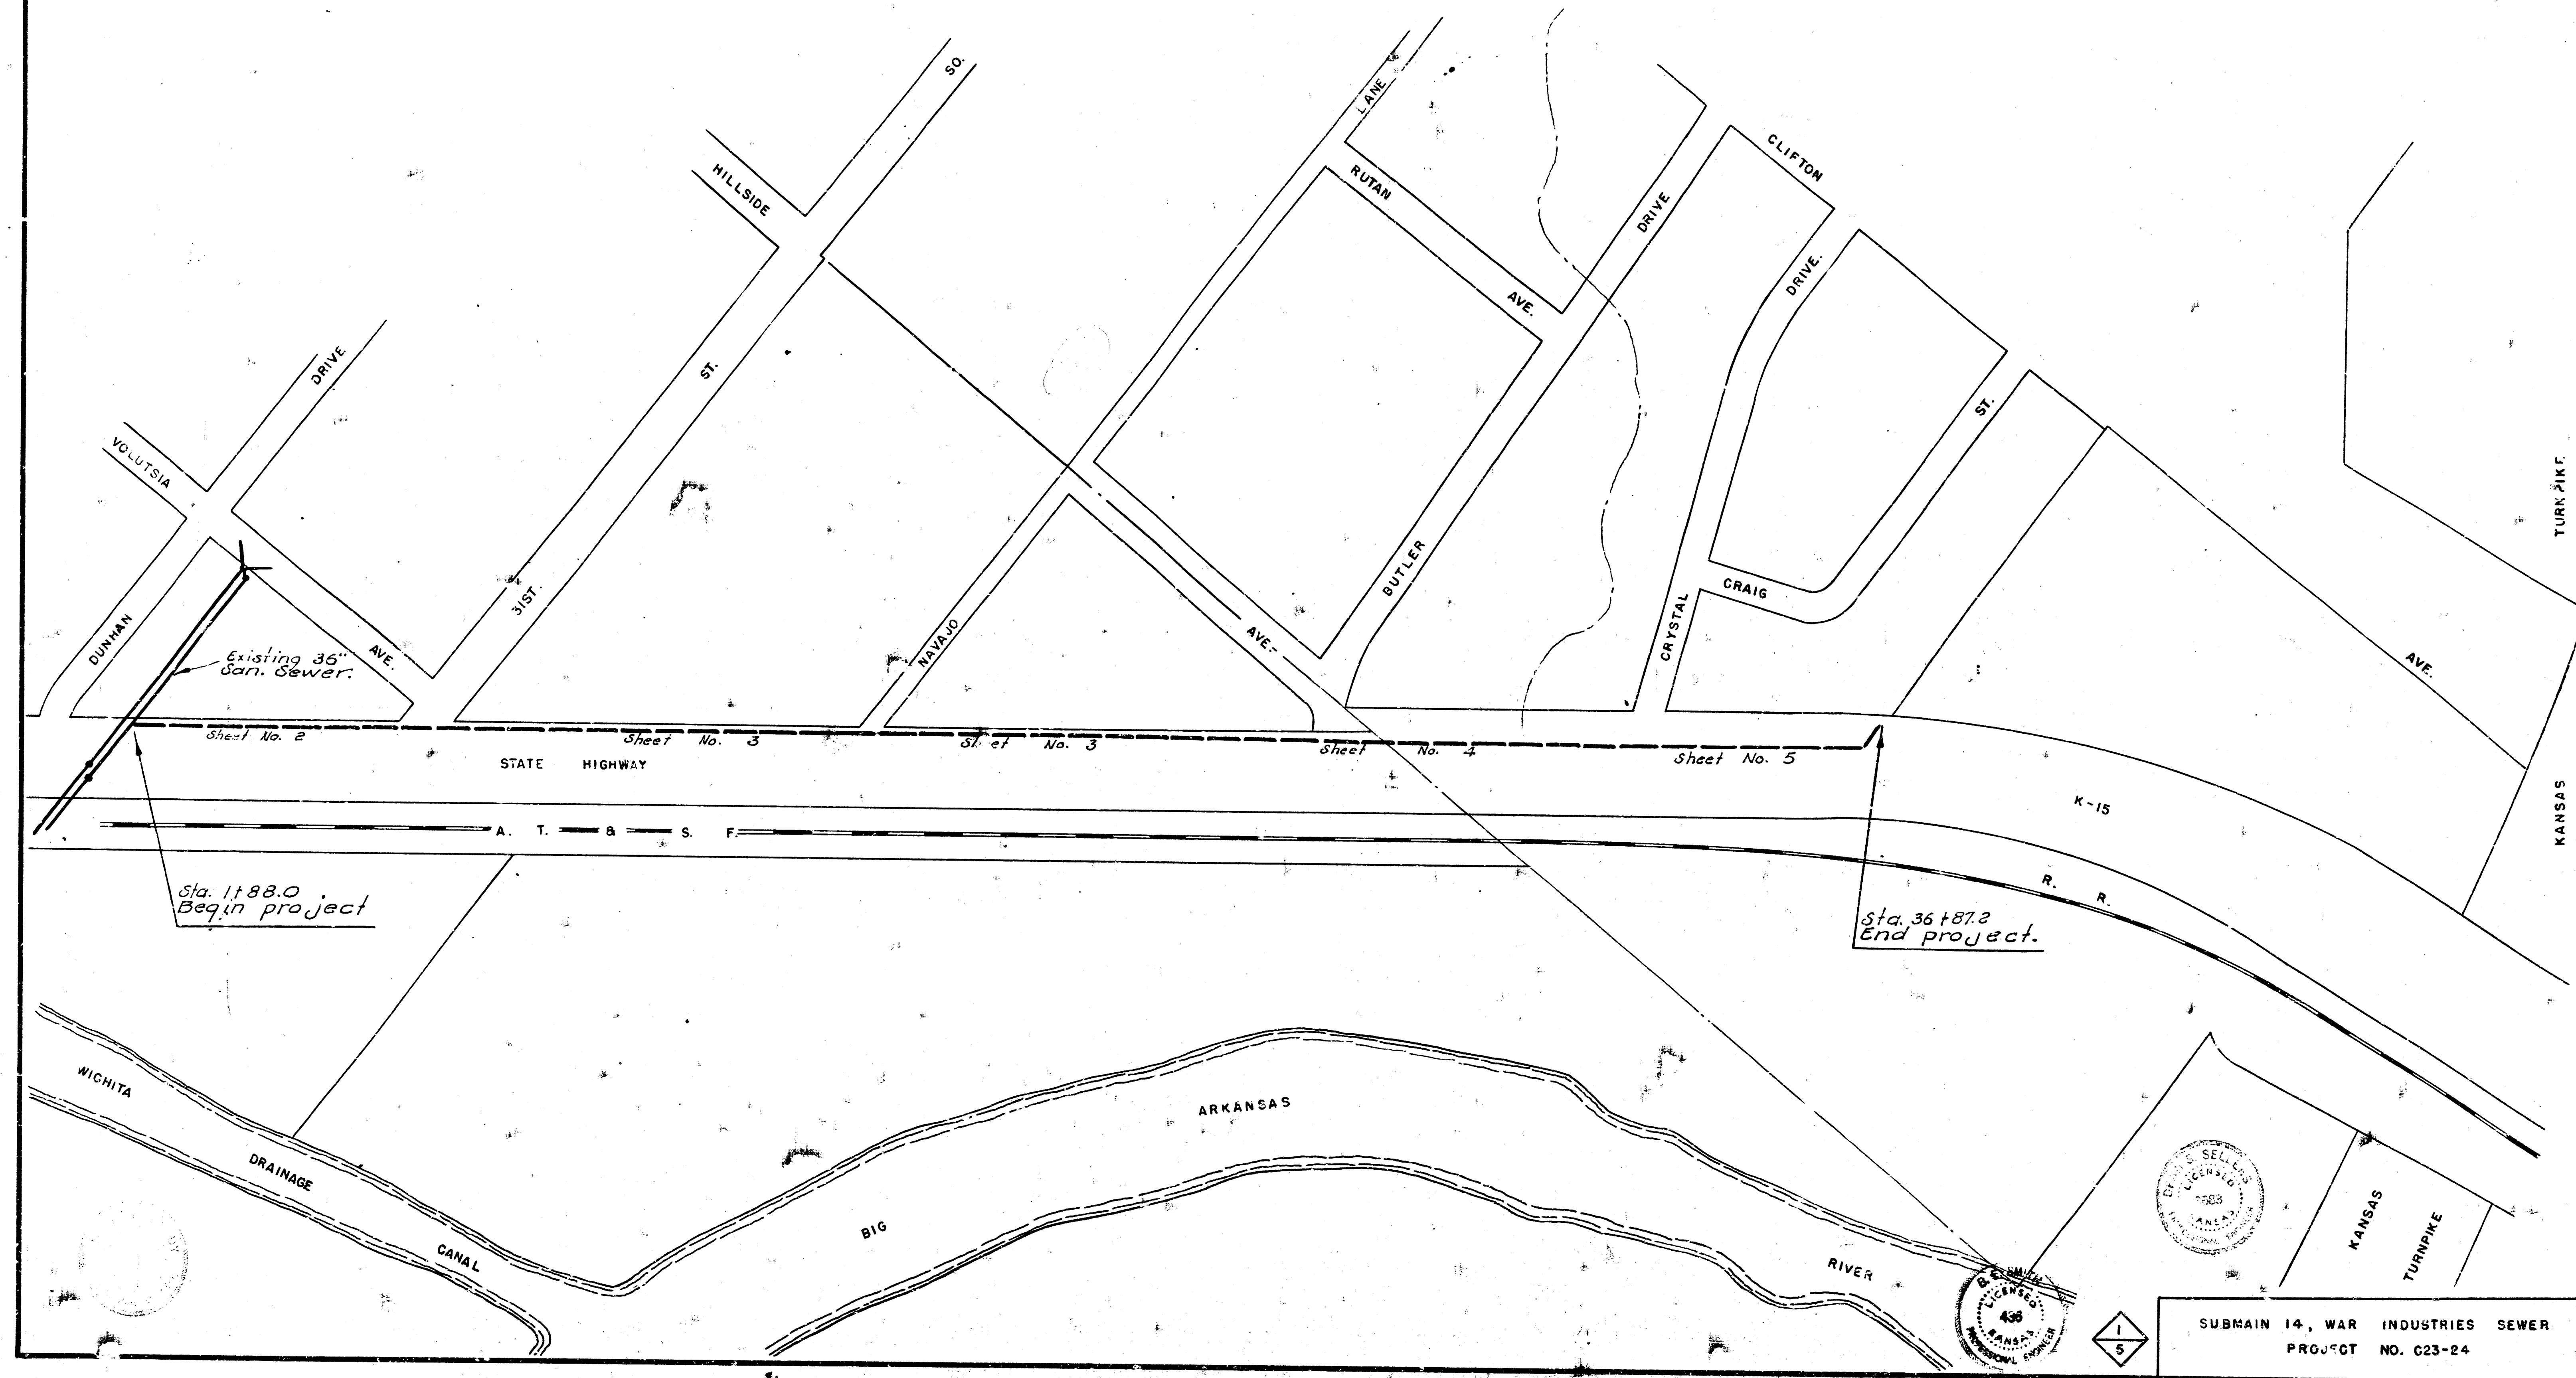


PLAN AND PROFILE FOR
SUBMAIN 14, WAR INDUSTRIES SEWER
CITY OF WICHITA, KANSAS

B. E. SMITH — CITY ENGINEER

PROJECT NO. C 23-24

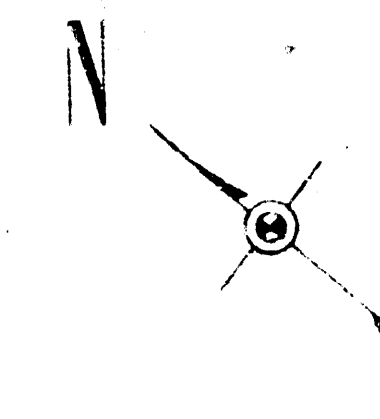


1/5





SUBMAIN 14, WAR INDUSTRIES SEWER
PROJECT NO. C23-24

11.55' Drop
1.00' Water

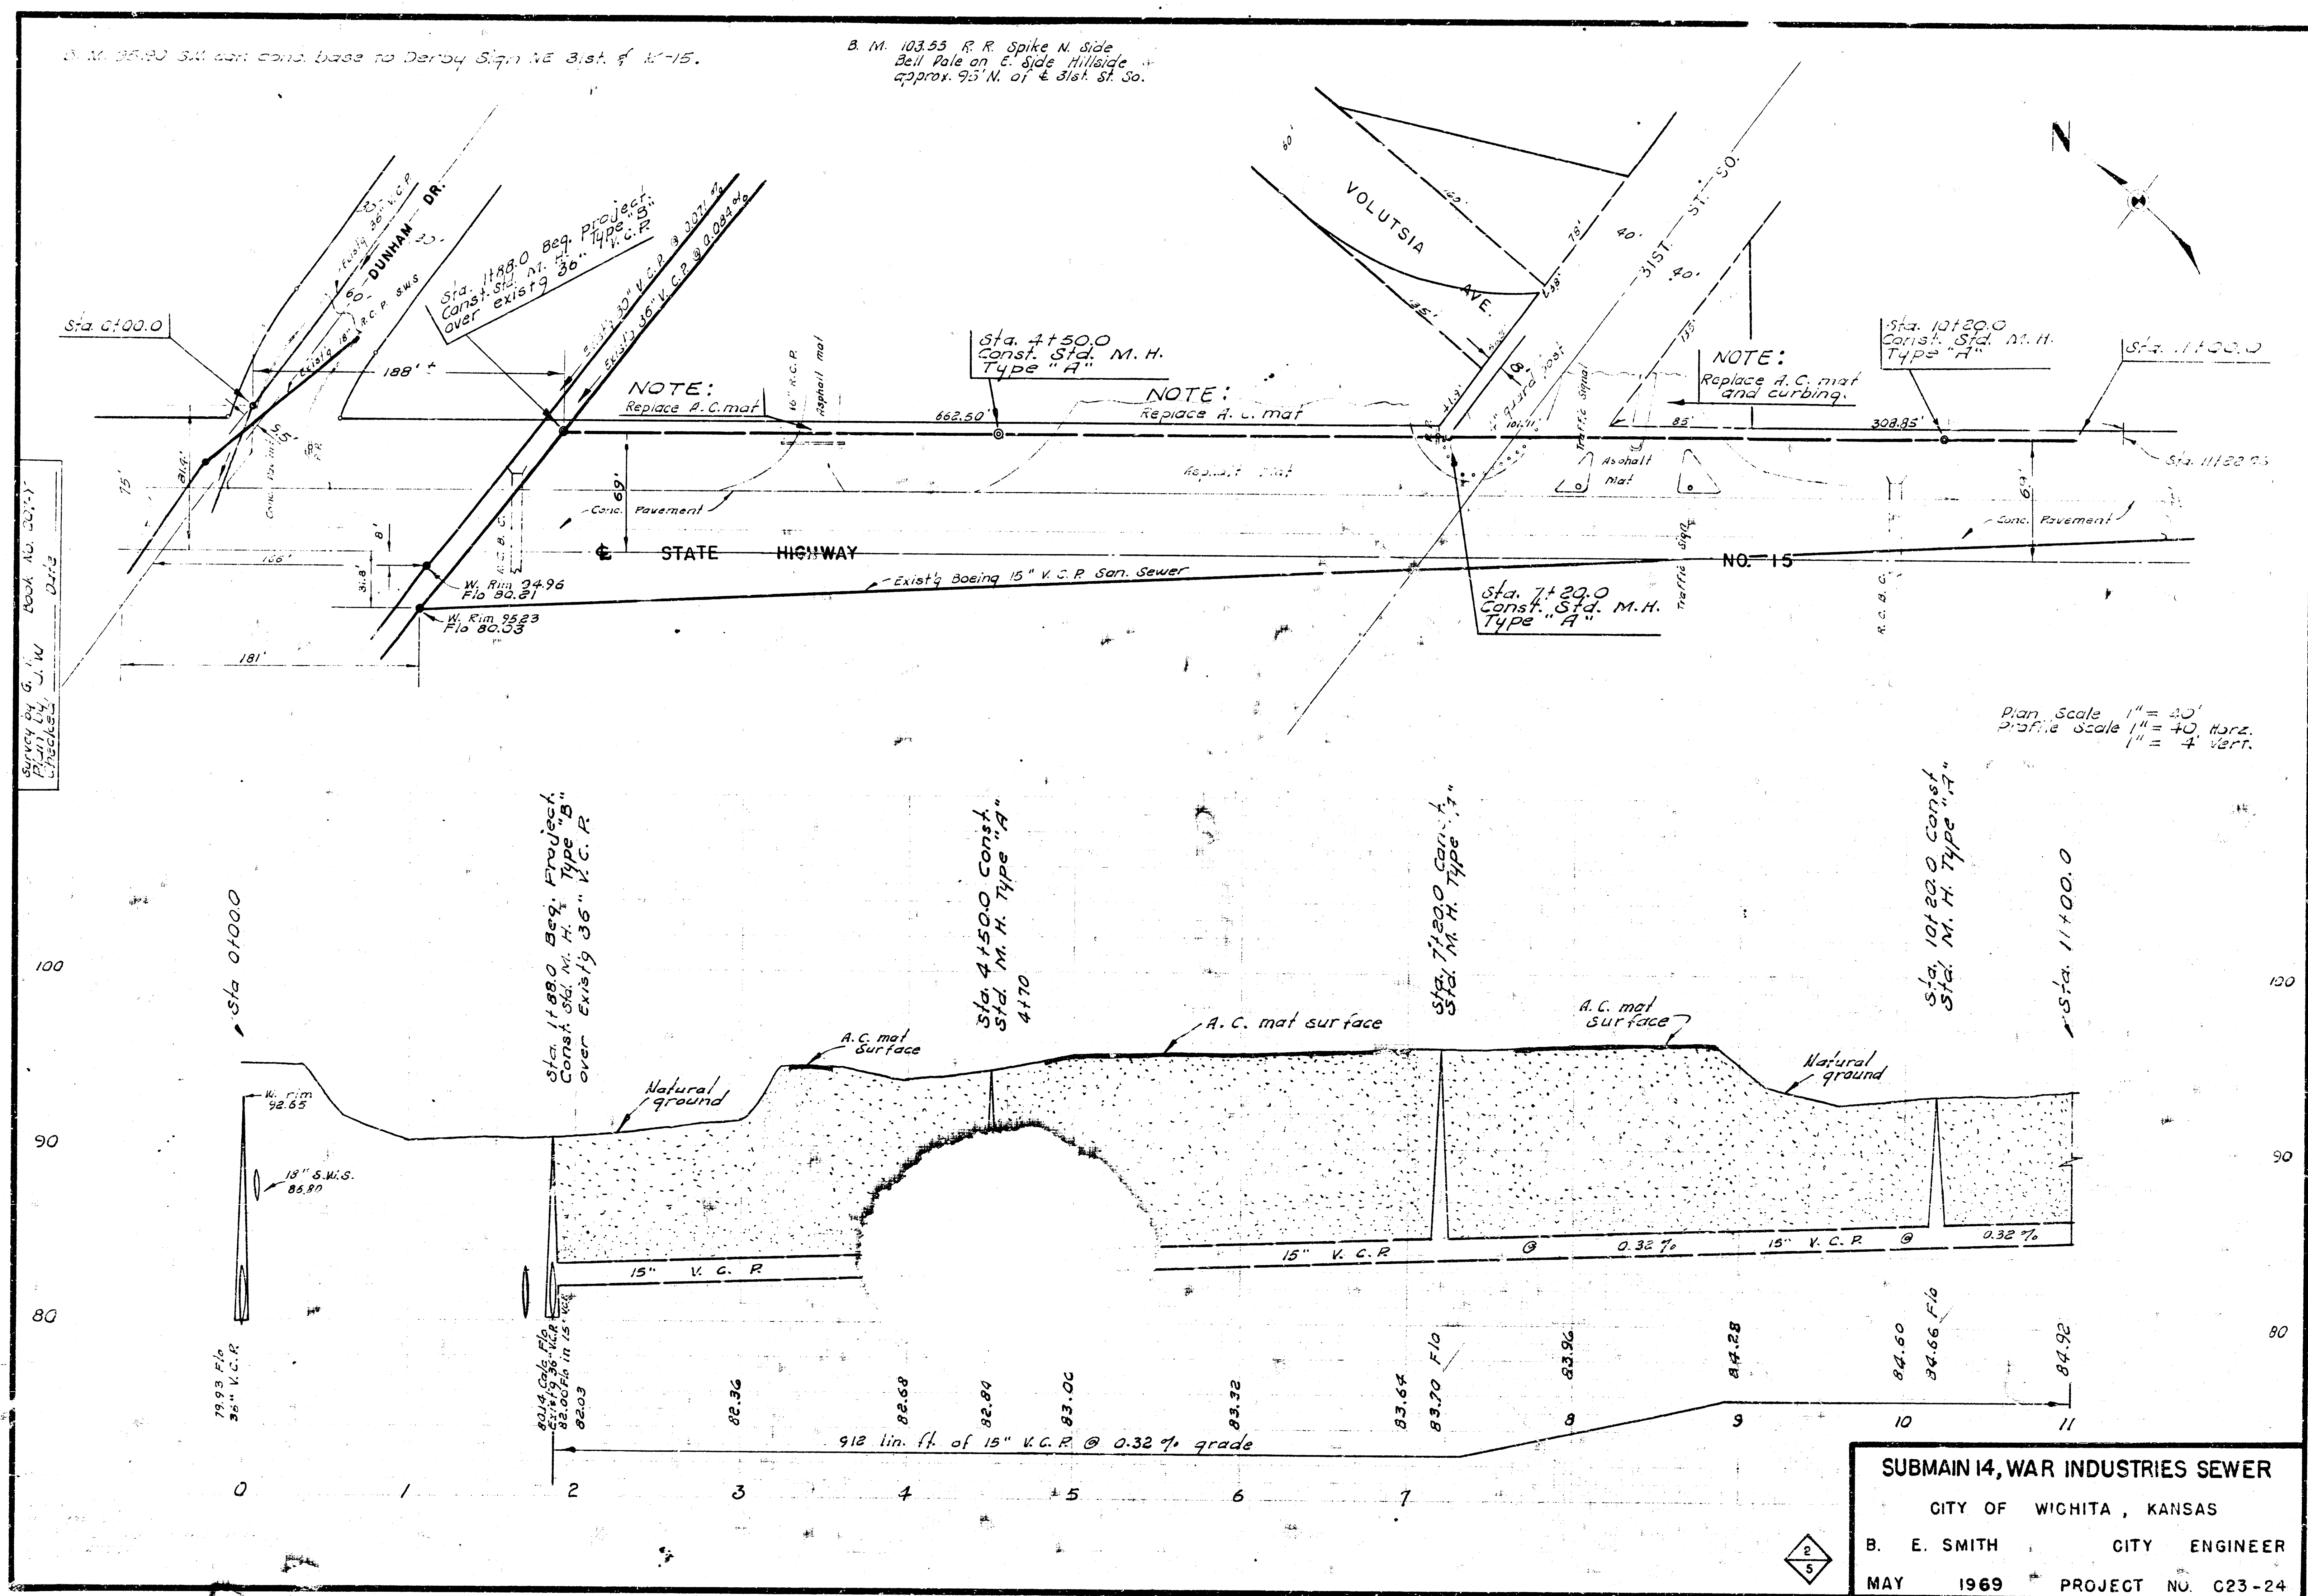

3. M. 22.5. R. R. Spike E. S. 1/4 Elm 40' S. of Navajo Lane @ E.S. of K-15.

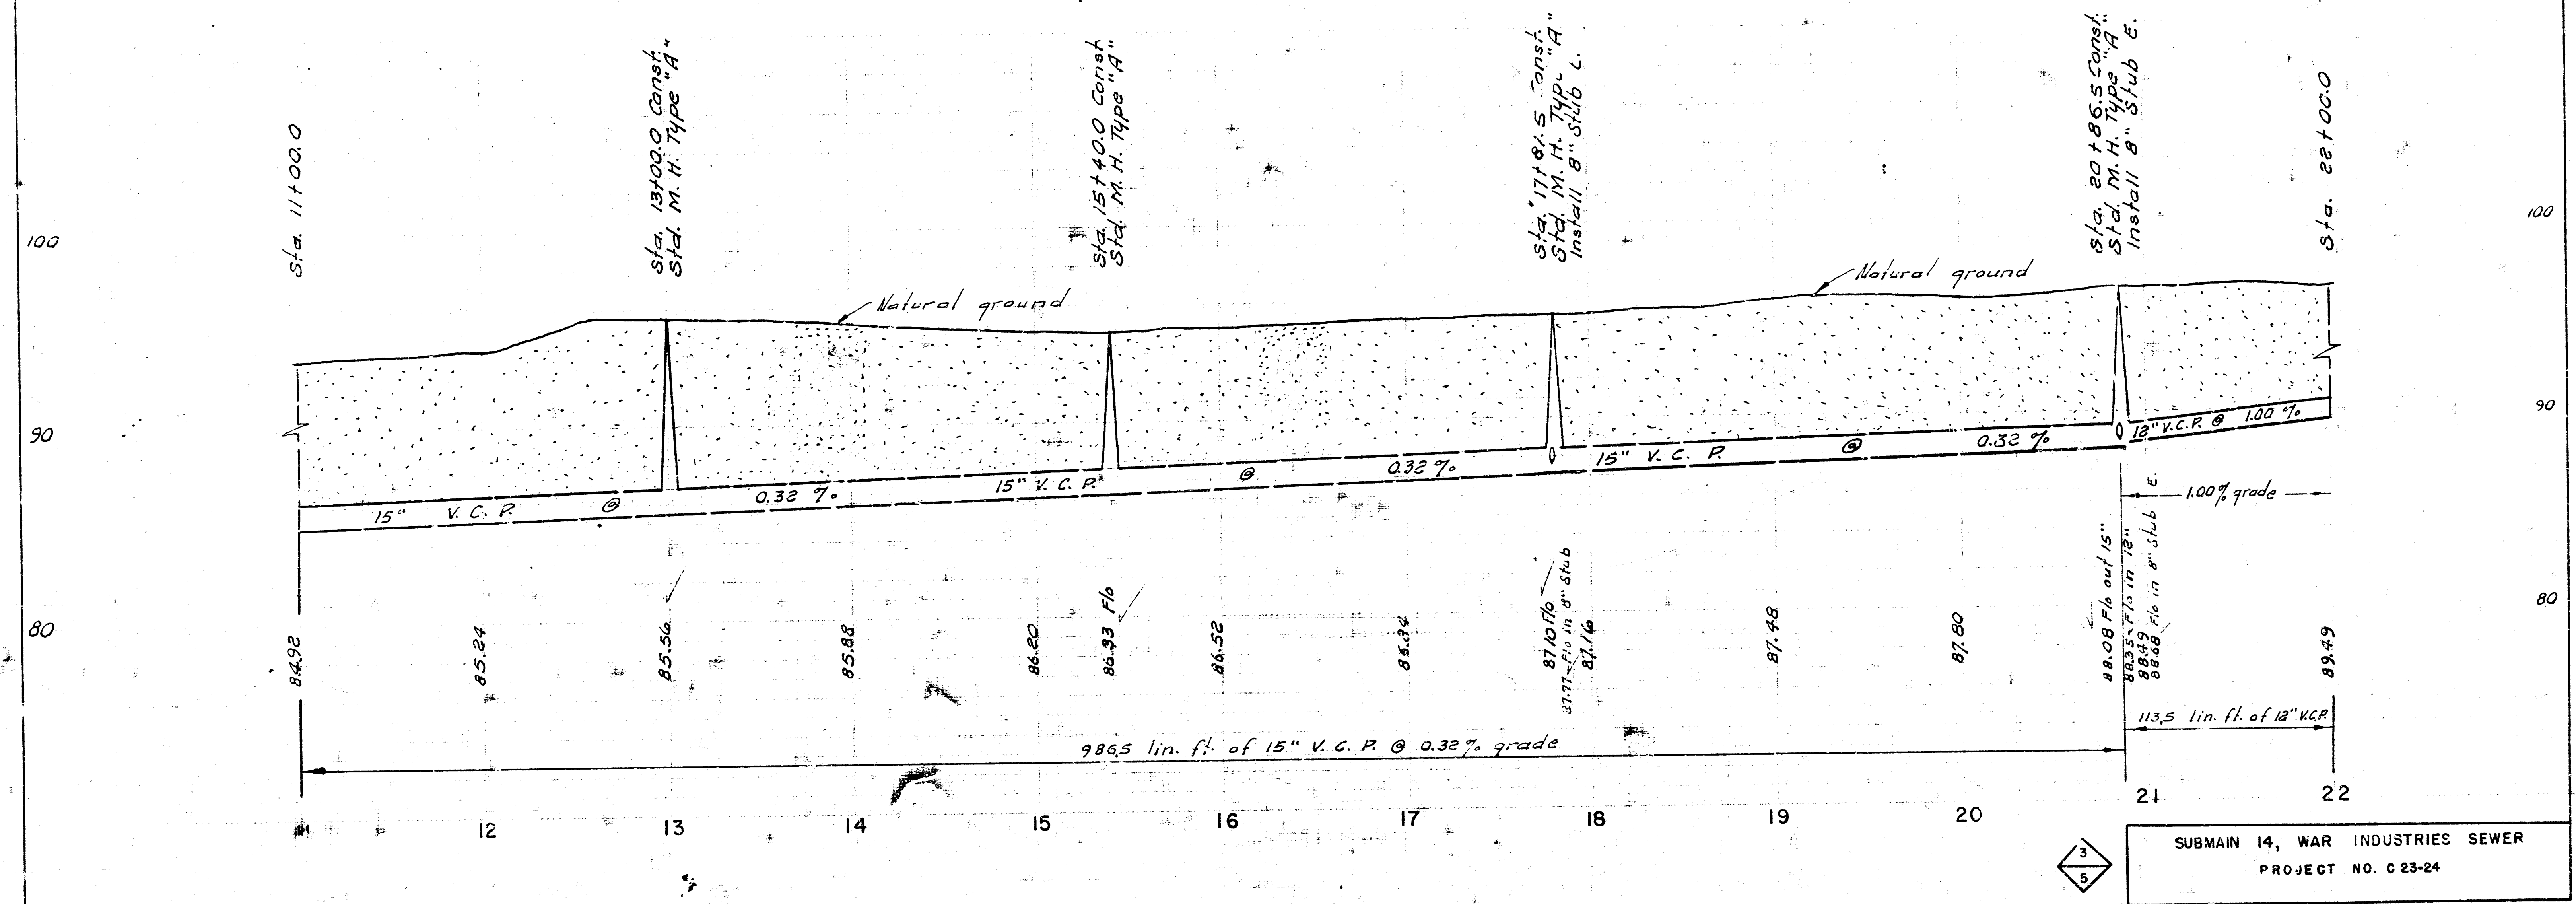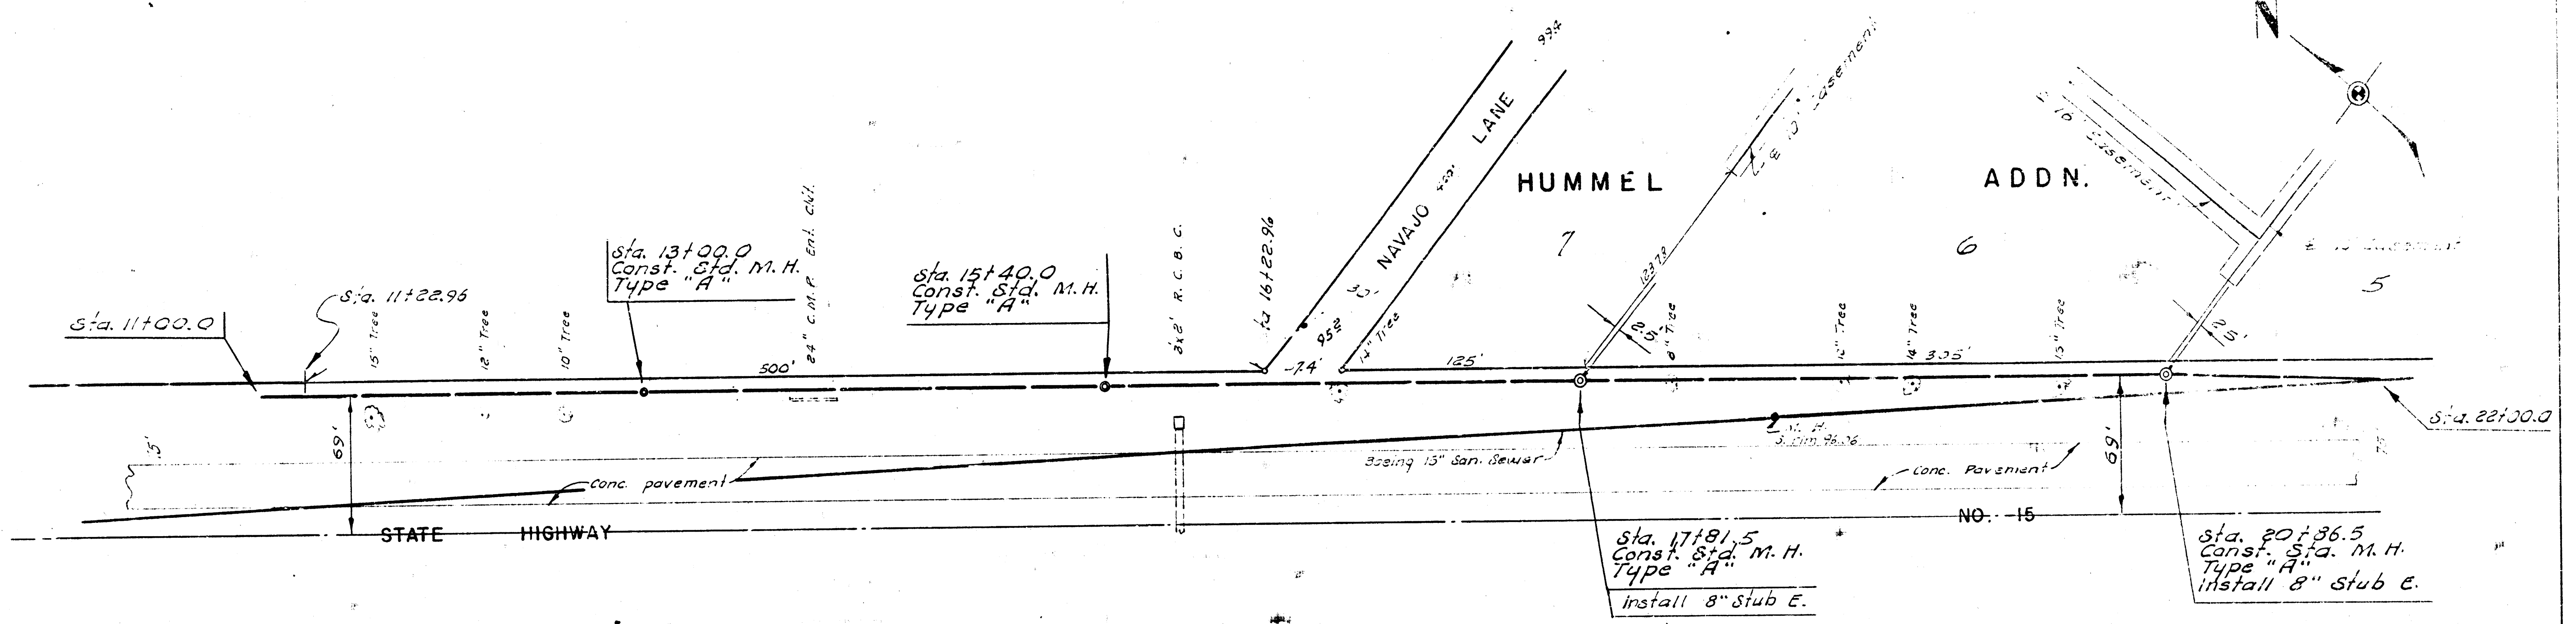

SUBMAIN 14, WAR INDUSTRIES SEWER
PROJECT NO. C 23-24

