




G. Young, Engr.  
D. Crain, Engr.

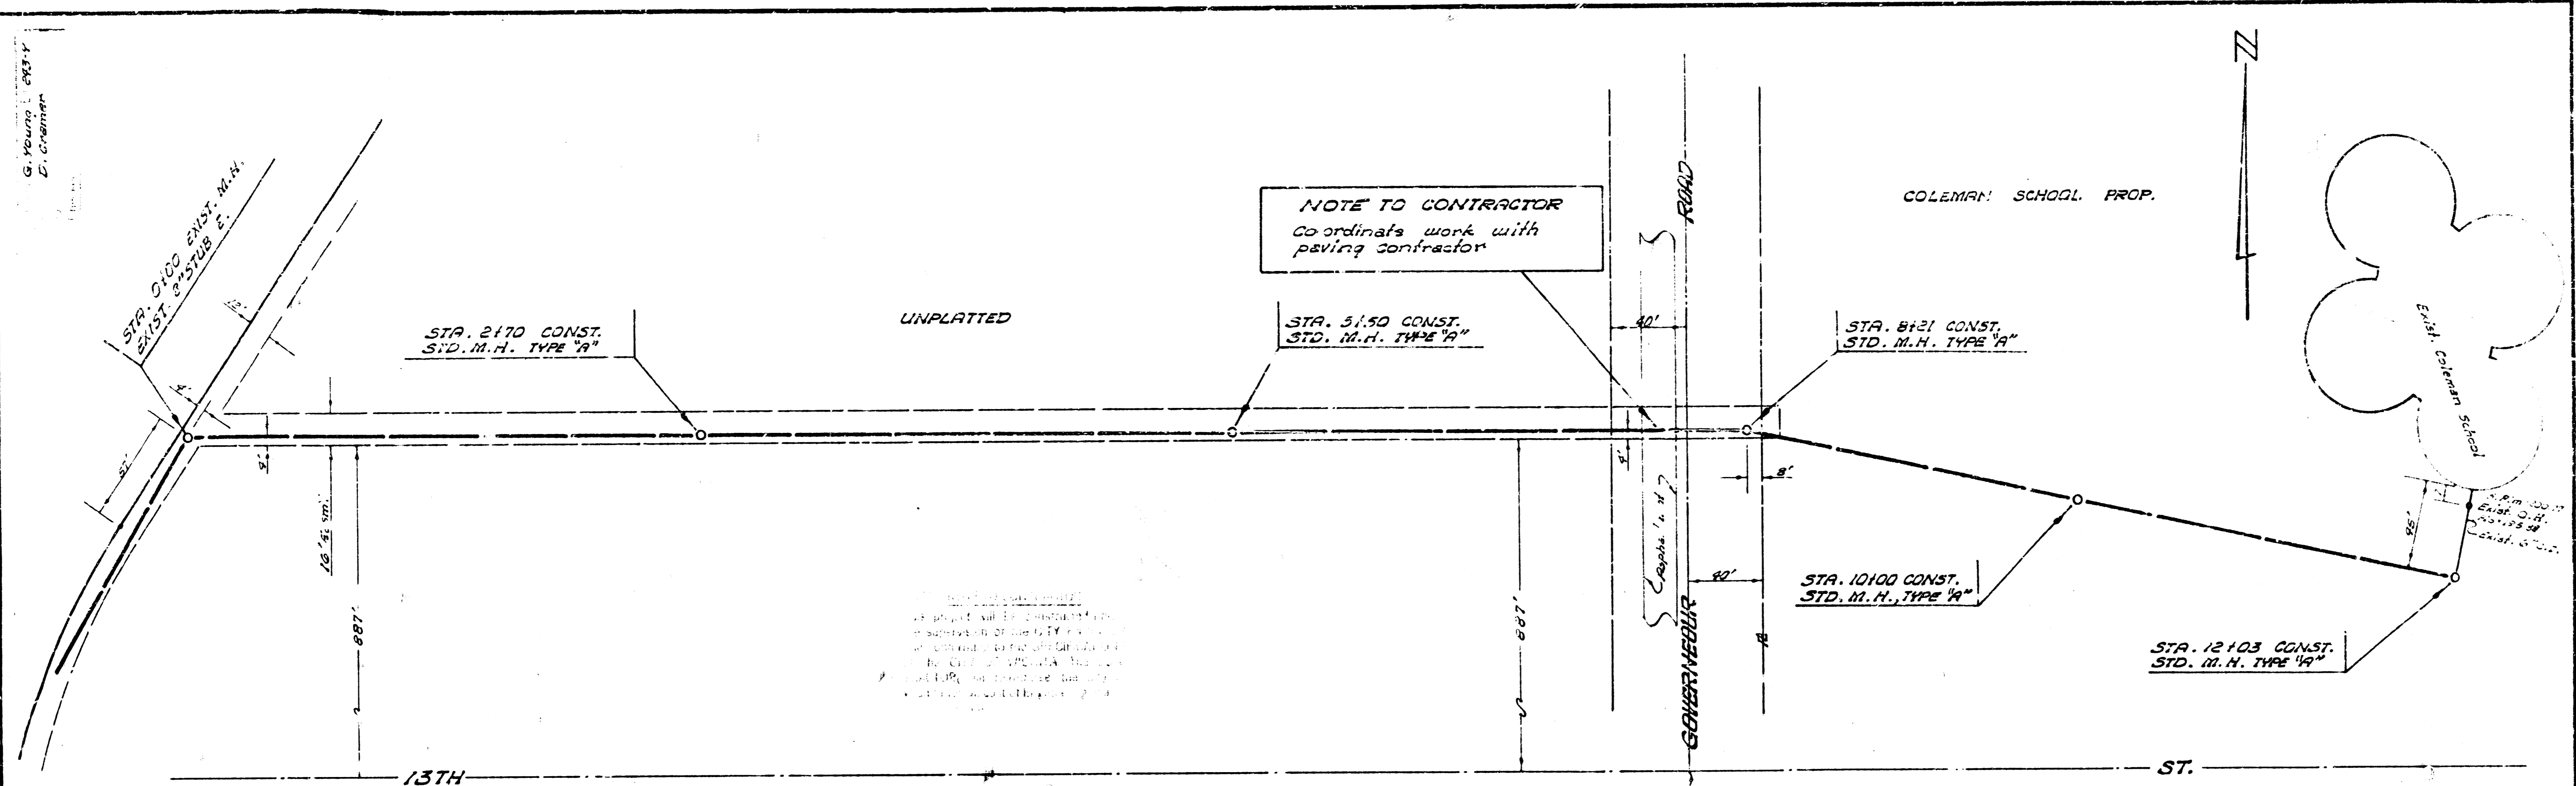

B.M. 189.44 "1" on E. cb. Lawrence Lane So. of S.L. 13th

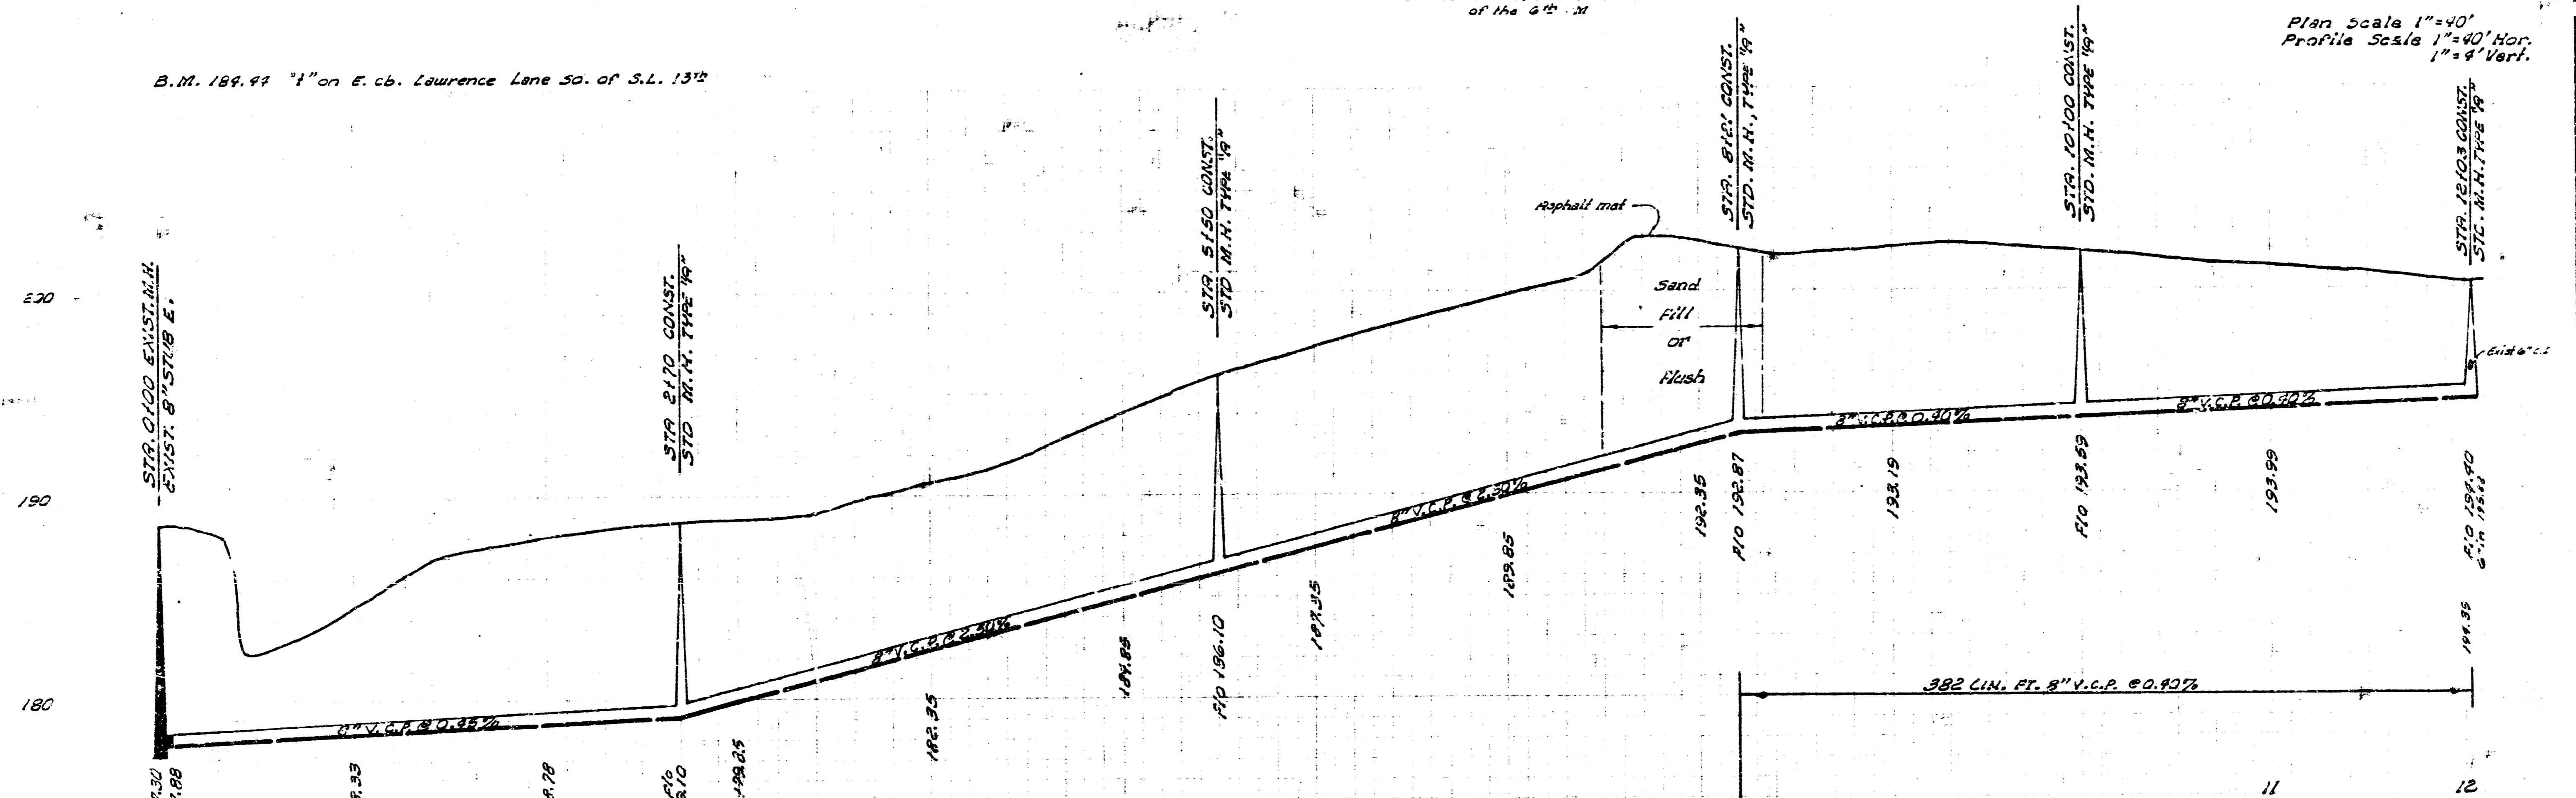

Plan scale 1"=40'  
Profile scale 1"=40' Hor.  
1"=4' Vert.

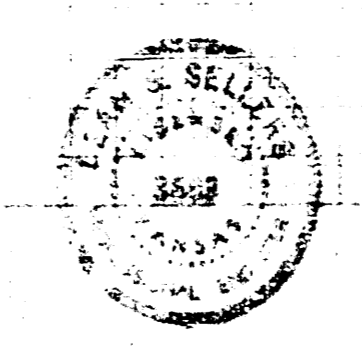

LAT. 1, SUB. 15, W.I.S.  
CITY OF WICHITA, KANSAS  
B.E. SMITH, CITY ENGINEER  
PRIVATE PROJECT  
DATE: 6-17-66